



PROPOSED SITE PLAN


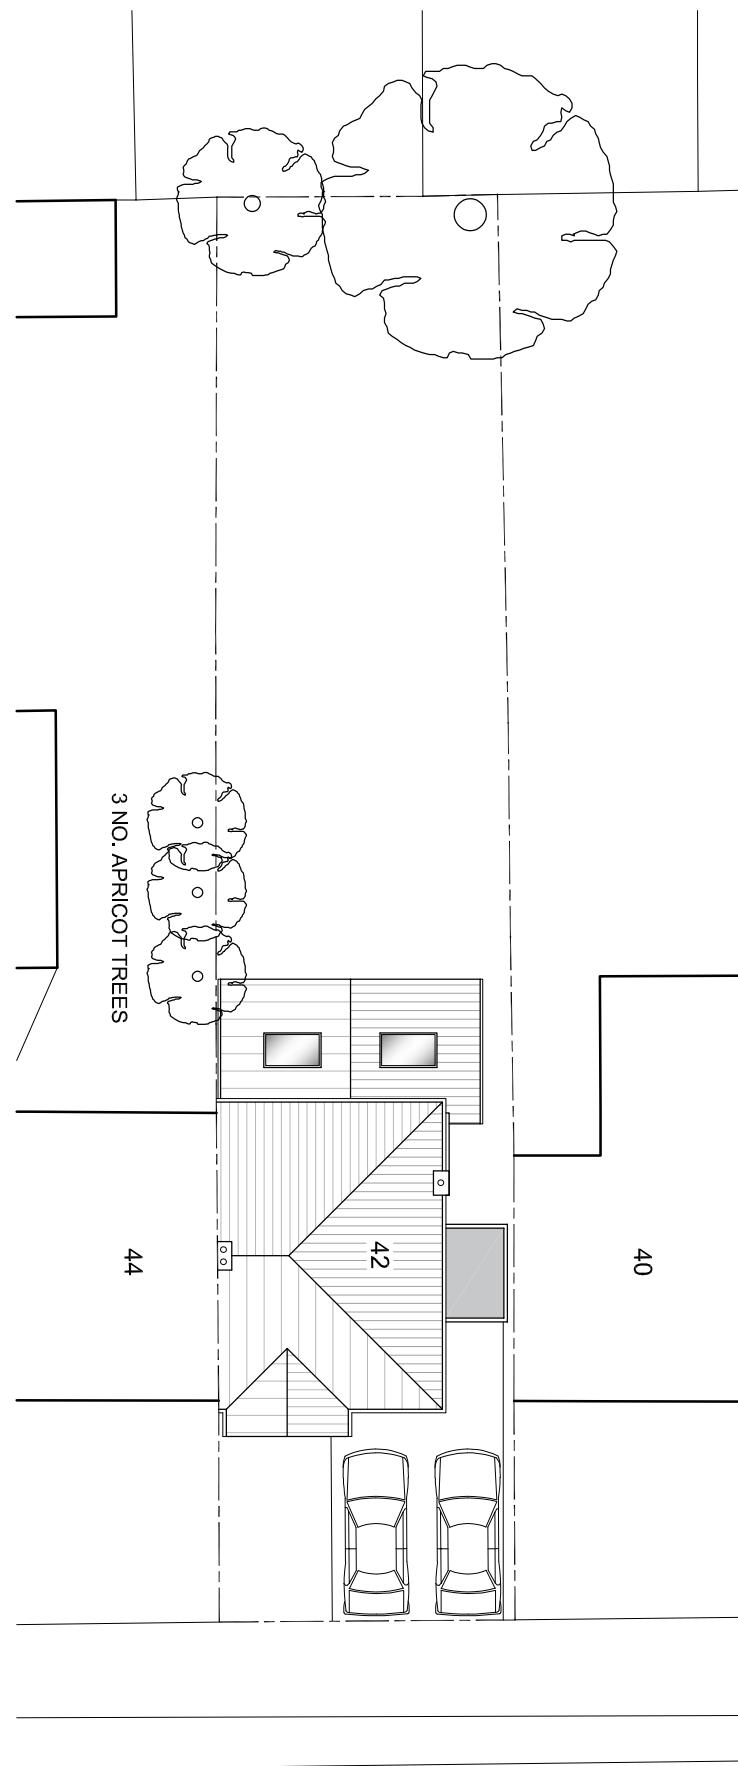


FAIRFIELD AVENUE

EXISTING SITE PLAN

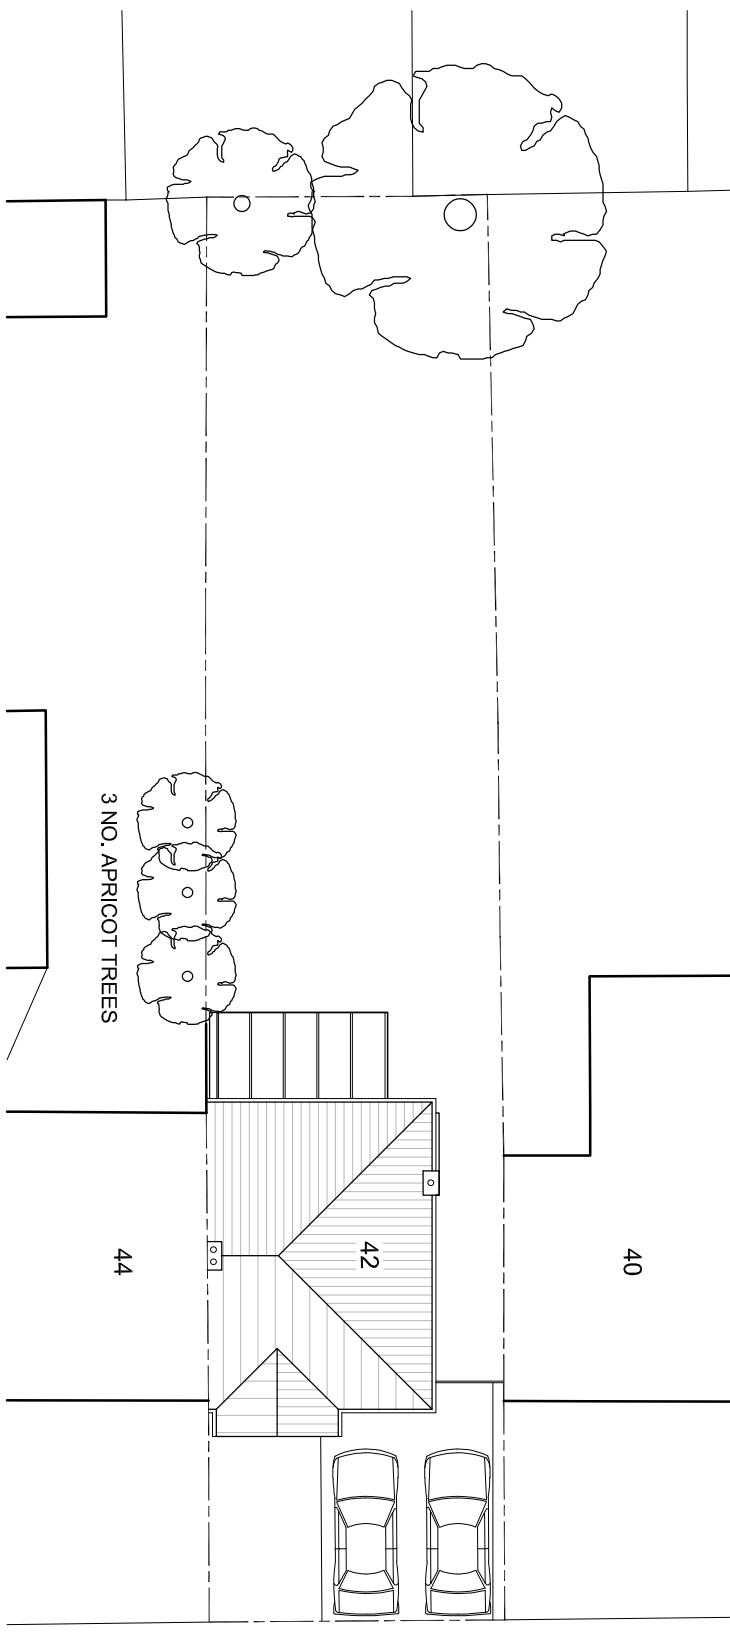

FAIRFIELD AVENUE

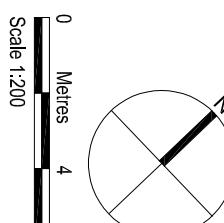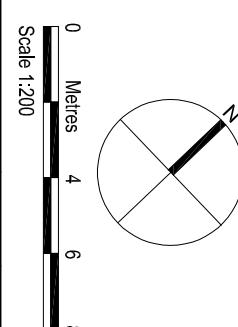

WWW.BMURRAYDESIGN.CO.UK

78 BRIDGE ROAD, UXBRIDGE, MIDDLESEX UB8 2DW
TEL: 07555 471714 EMAIL: BMURRAYDESIGN@MMOO.CO.UK

PROJECT
42 FAIRFIELD AVENUE
RUISLIP
HA4 7PH

CLIENT
MR. JAMES MOON

DRAWING
EXISTING AND PROPOSED
SITE PLAN
SCALE 1:200 @ A3
DATE SEP 2020
DRAWN BM
1085-21