
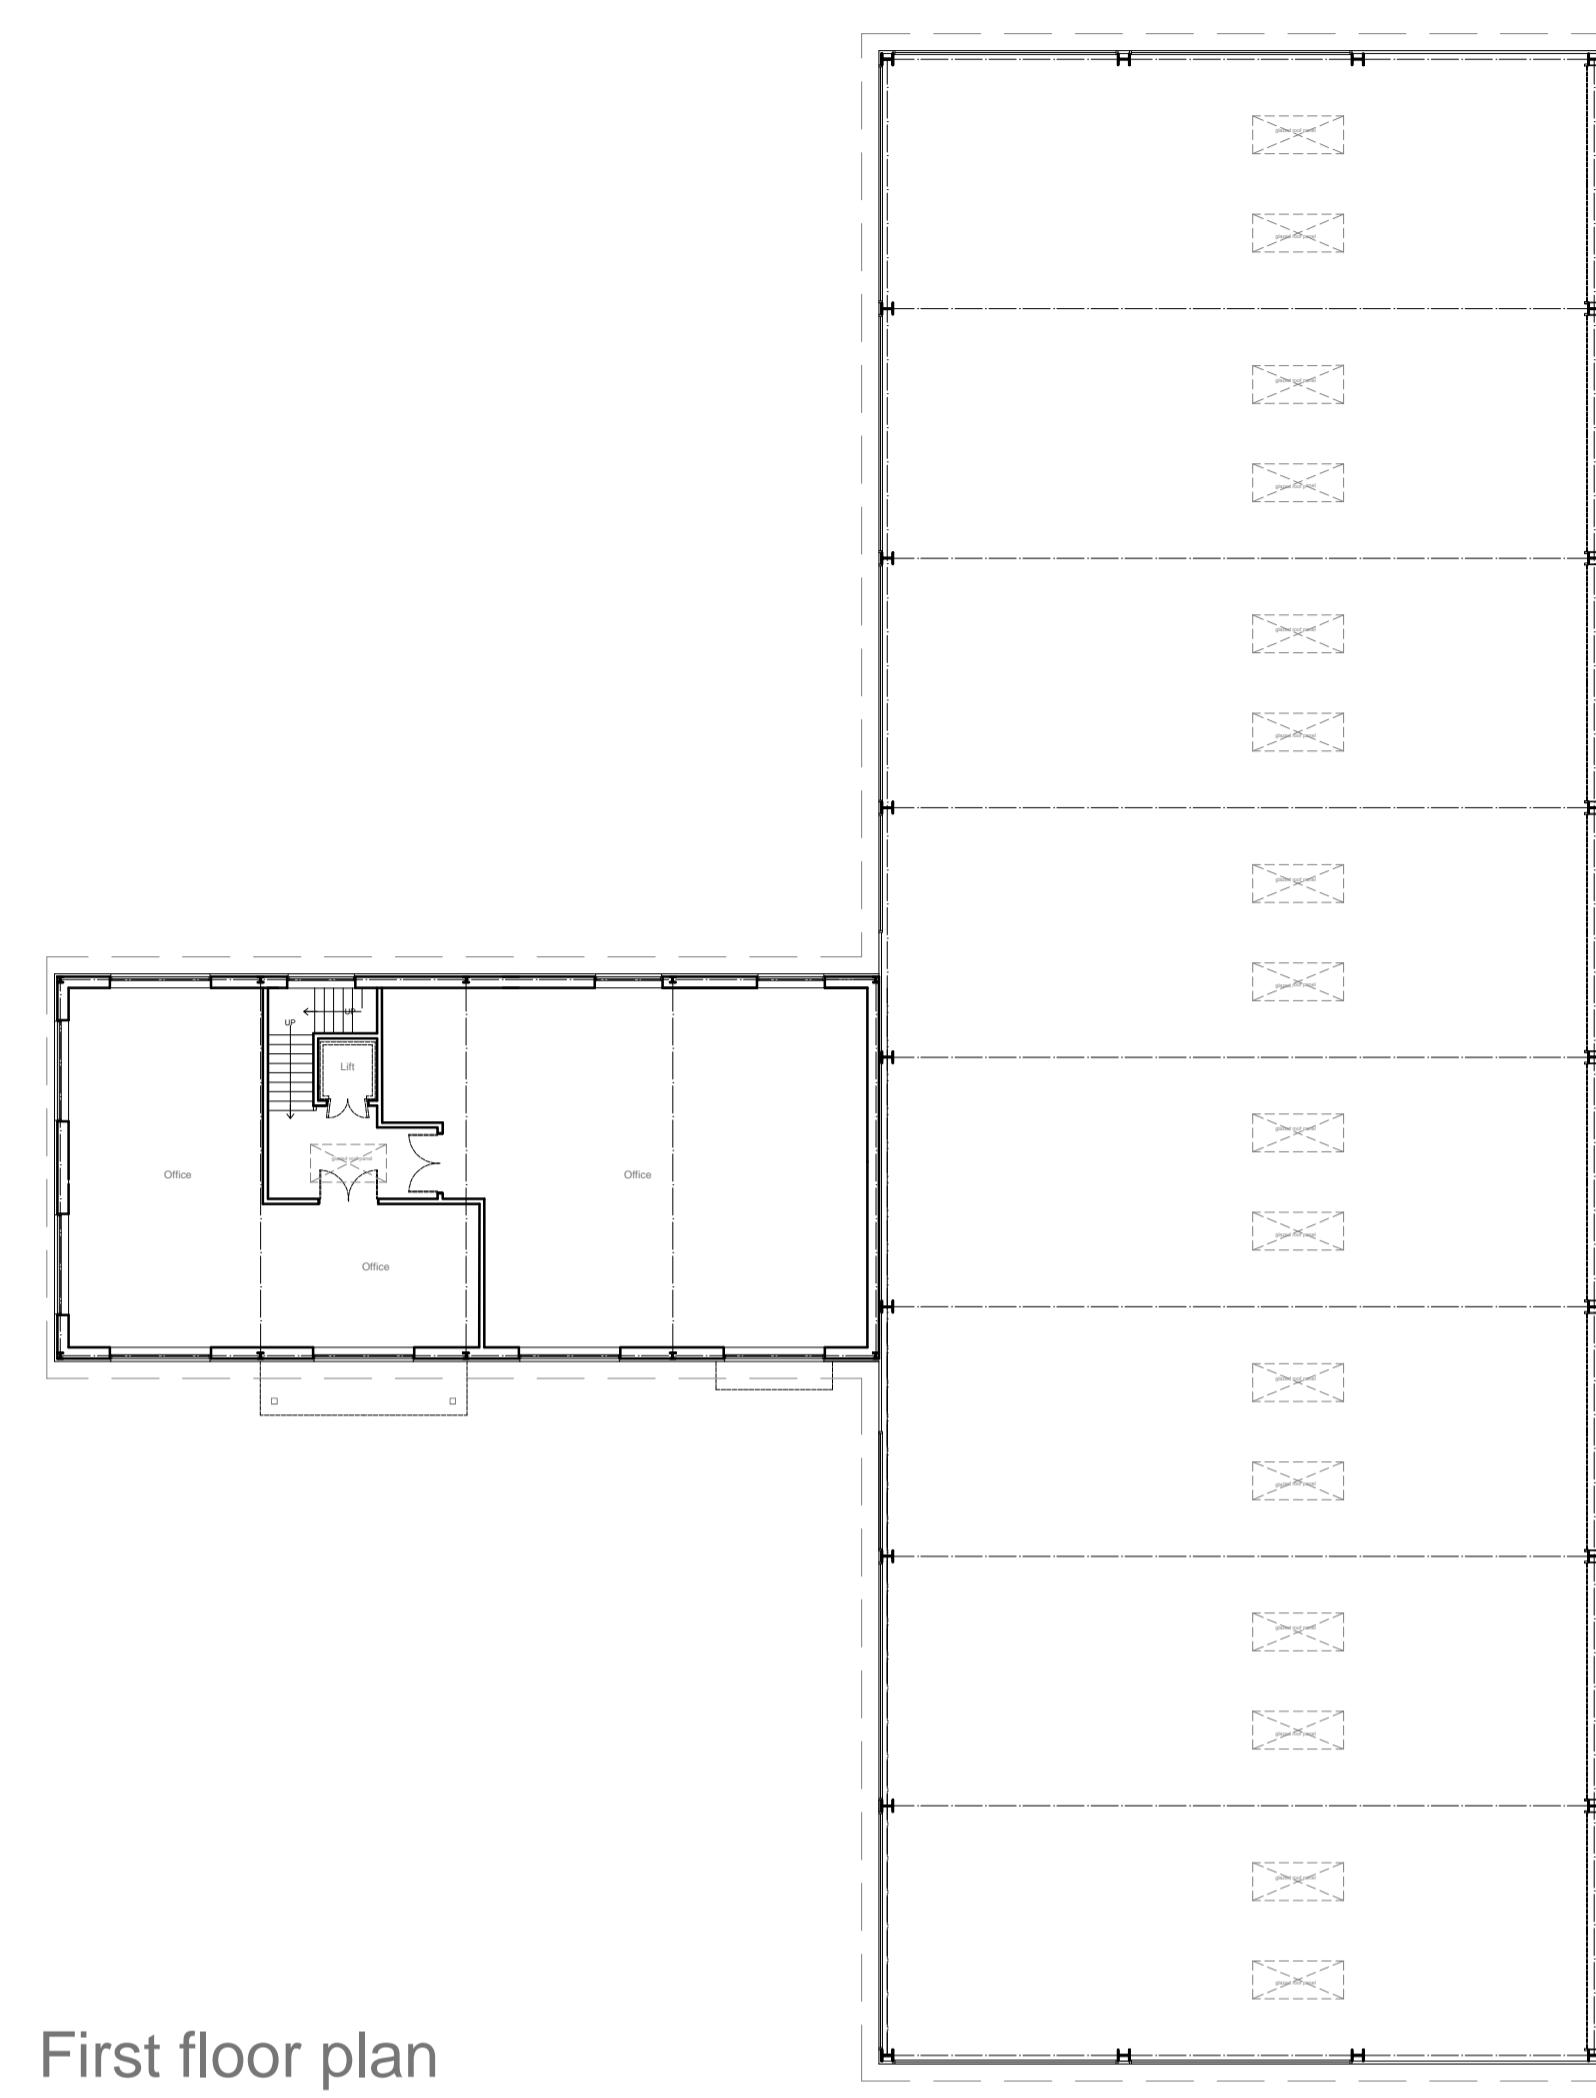



Creation Date	March 2023		
Revisions			
Rev	Date	Description	By
F	20.12.23	Addition of fire door	JF
D	07.11.23	Various changes	JF
E	08.12.23	Various changes	JF

NOTES:
1. This drawing remains the copyright of BCM
2. All dimensions and levels are to be checked on site prior to works commencing.
3. Do not scale from this drawing - Use figured dimensions only.
4. Any discrepancies found are to be reported to the Project Manager immediately.
5. This drawing is to be read in conjunction with sub-consultants and specialists
drawings.
6. CAD File name: EV Scheme 1.dwg
7. If BCM logo is not in colour this is not an original drawing

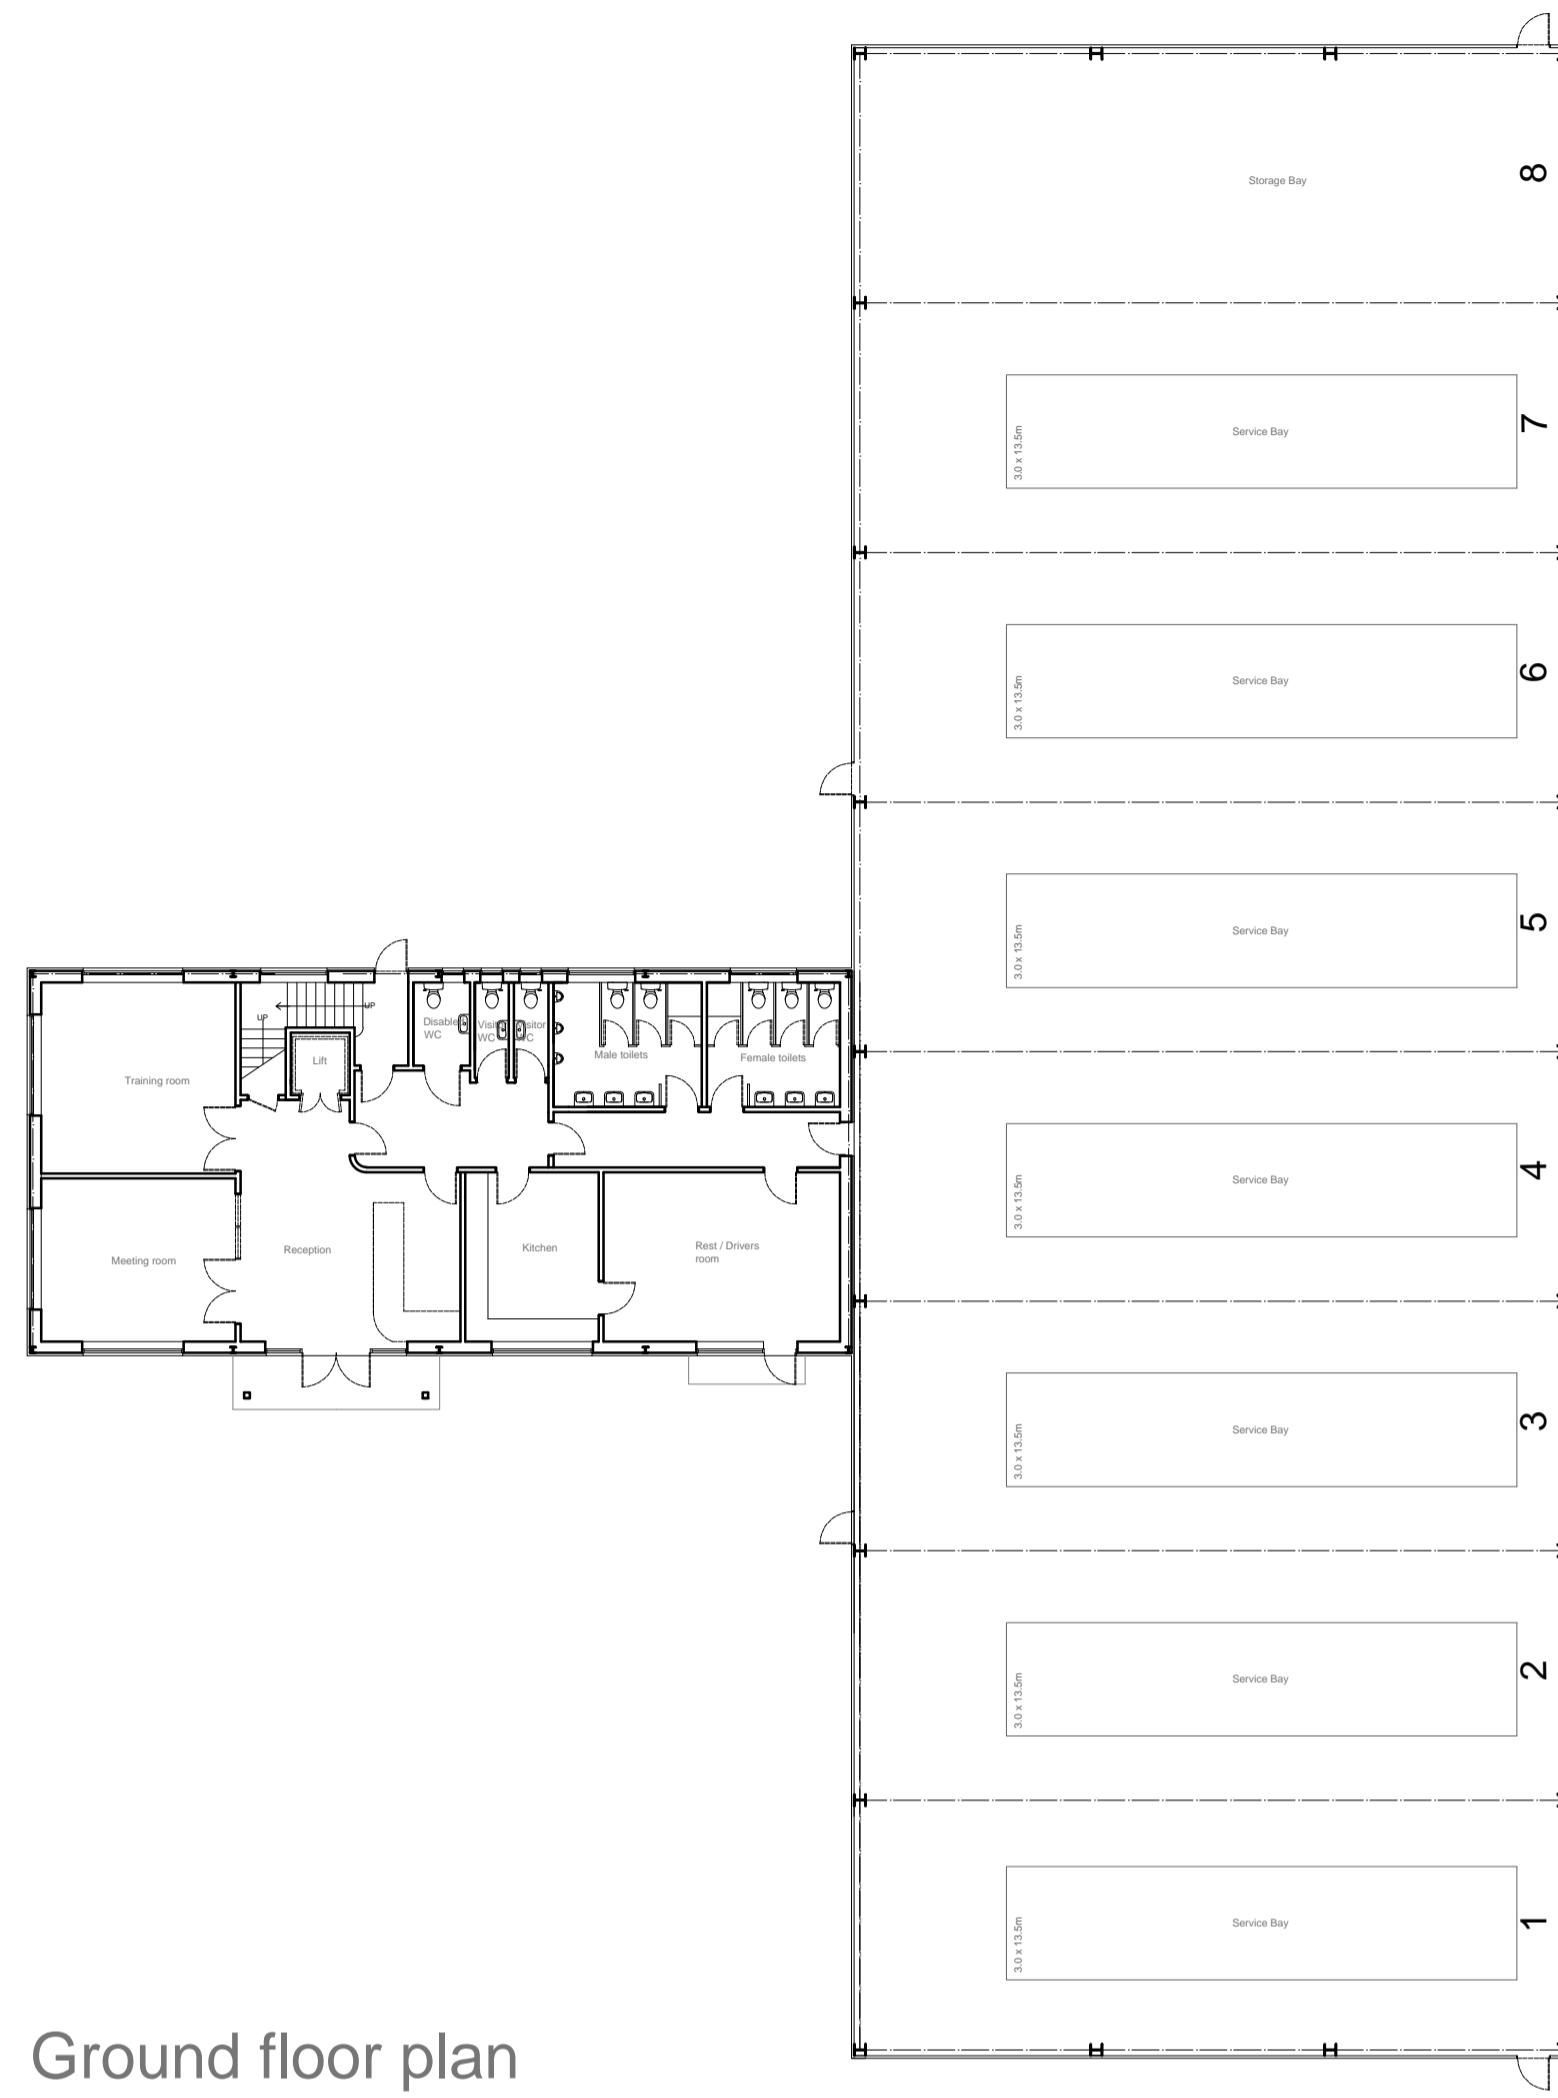


EXTERNAL MATERIALS (office building):-
External walls:- Vertical timber boarding left natural
Roof finish:- Green (semi extensive) flat roof
Windows and doors:- Aluminum framed windows and doors
Gutters:- Extruded aluminum in colour to be finalised.


EXTERNAL MATERIALS (Service building):-
External walls:- Concrete blockwork / panels at low level, with Vertical timber boarding left natural above
Roof finish:- Green (semi extensive) flat roof
Doors:- Roller shutters doors in galvanised finish
Gutters:- Extruded aluminum in colour to be finalised.

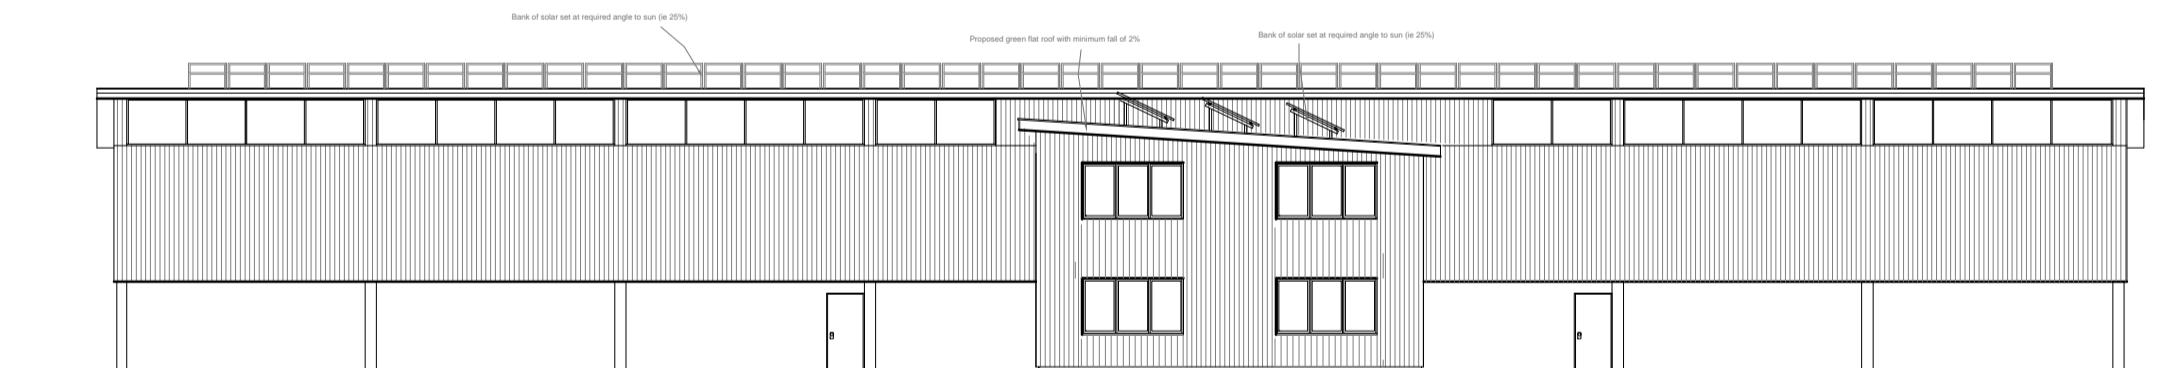


Overall west elevation

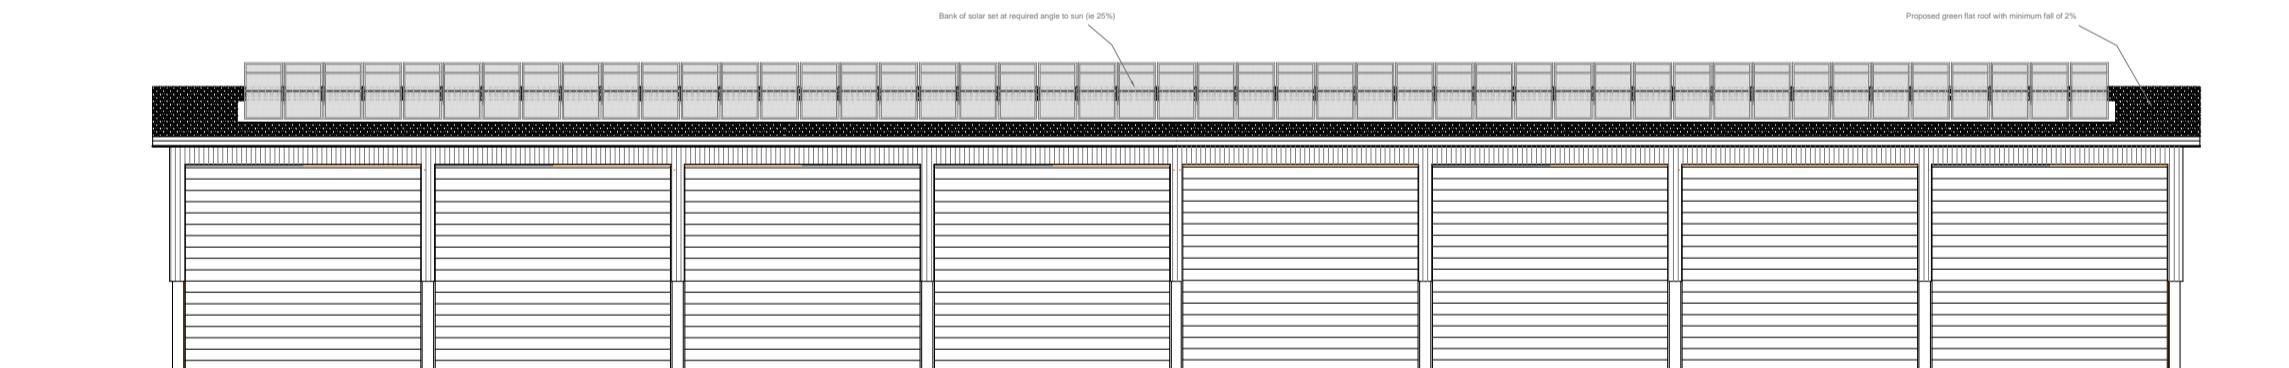

Overall east elevation

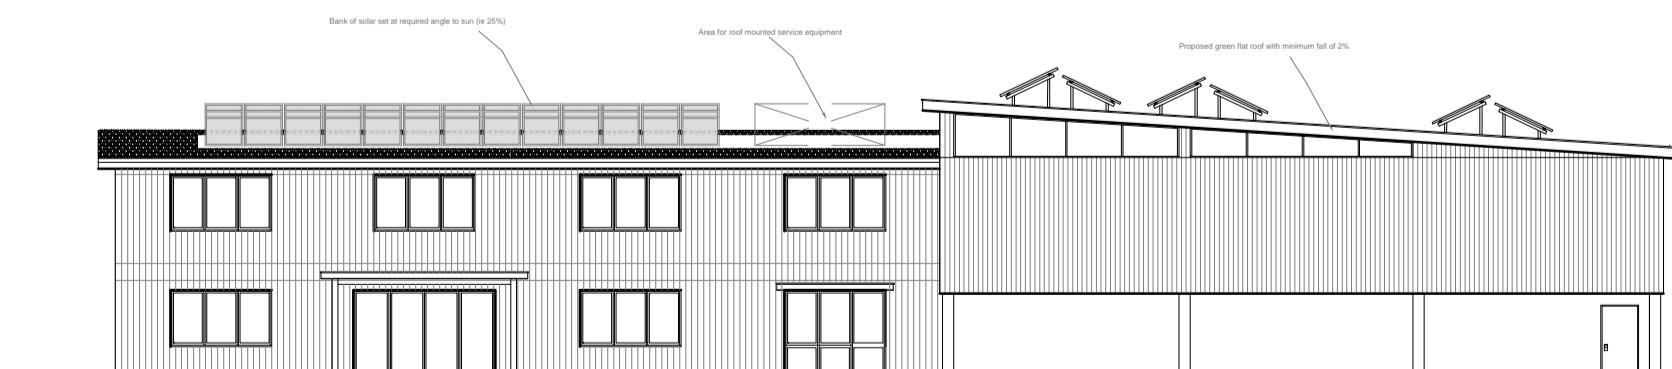

Overall south elevation

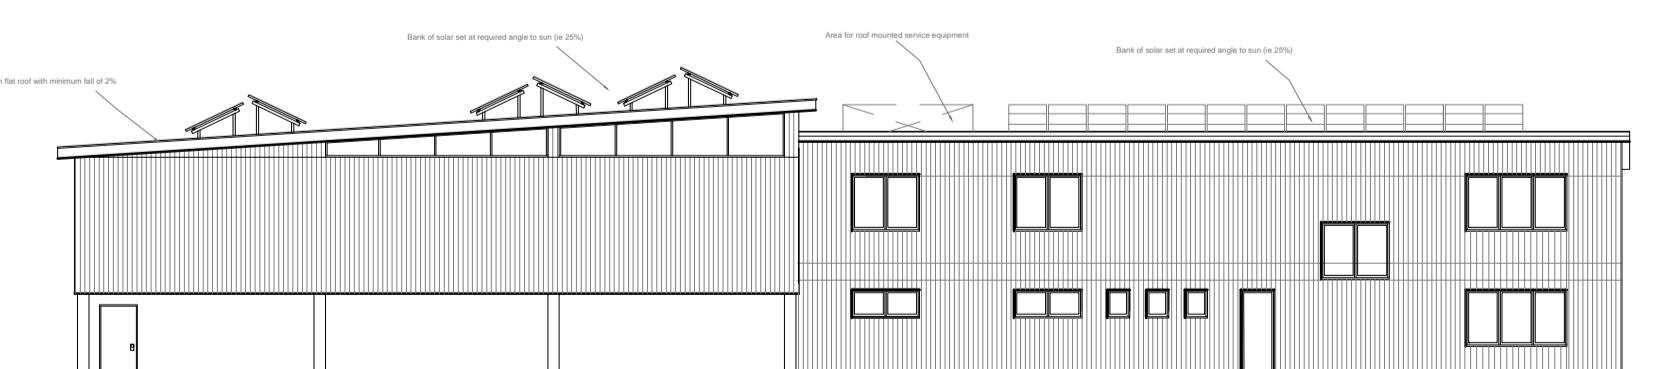

Overall north elevation

PLANNING			
Client	Lewdown Holdings LTD.		
Project Name	Heathrow Garden Centre Sipson Road		
Drawing Title	Overall proposed plans and elevations		
Drawn By	JF		
Scale	1:200	Sheet Size	A1
Drawing No.	10760 .04	Revision	F
BCM	The Old Dairy Winchester Hill Sutton Scotney Near Winchester Hampshire SO21 3NZ t 01962 763 900 www.bcm.co.uk		
BCM			

