



Creation Date	March 2023	
Revisions		
Rev	Date	Description
F	18.04.24	Various adjustments JF
E	20.12.23	Addition of fire door JF

NOTES:


- This drawing remains the copyright of BCM
- All dimensions and levels are to be checked on site prior to works commencing.
- Do not scale from this drawing. Use figured dimensions only.
- Any discrepancies found are to be reported to the Project Manager immediately.
- This drawing is to be read in conjunction with sub-consultants and specialists drawings.
- CAD File name: EV Scheme Hjop.dwg
- If BCM logo is not in colour this is not an original drawing

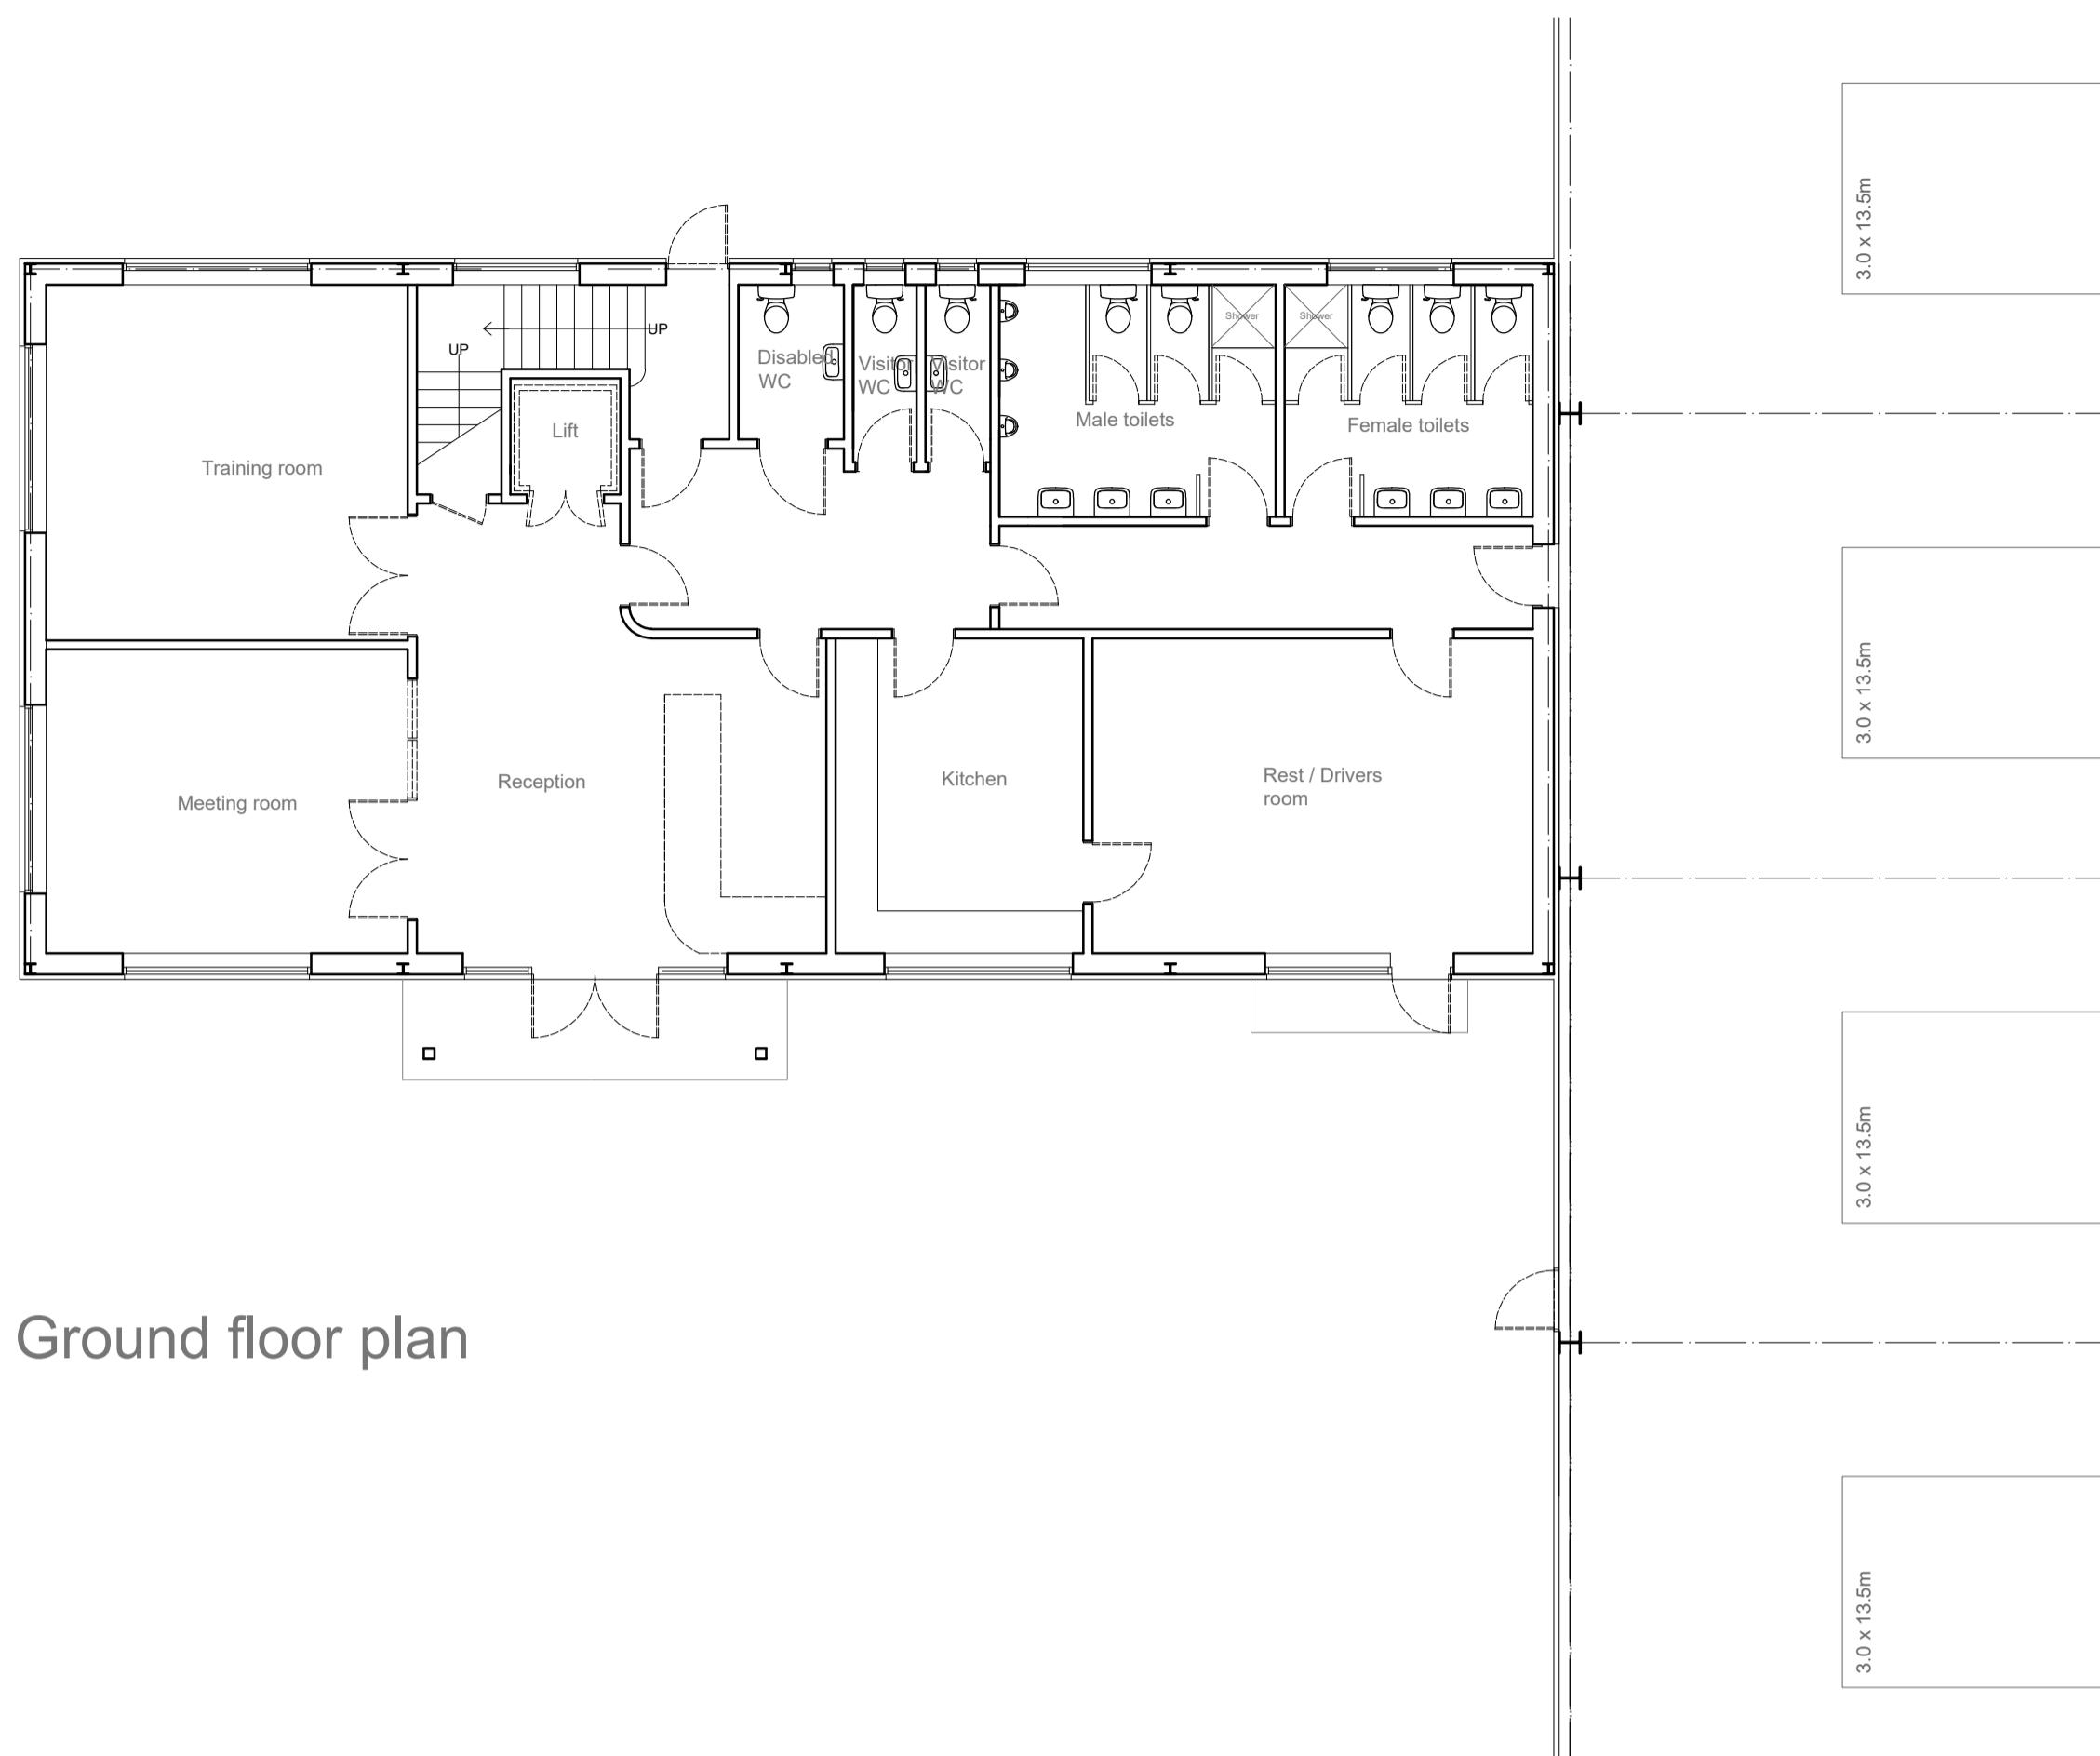


Ground floor plan

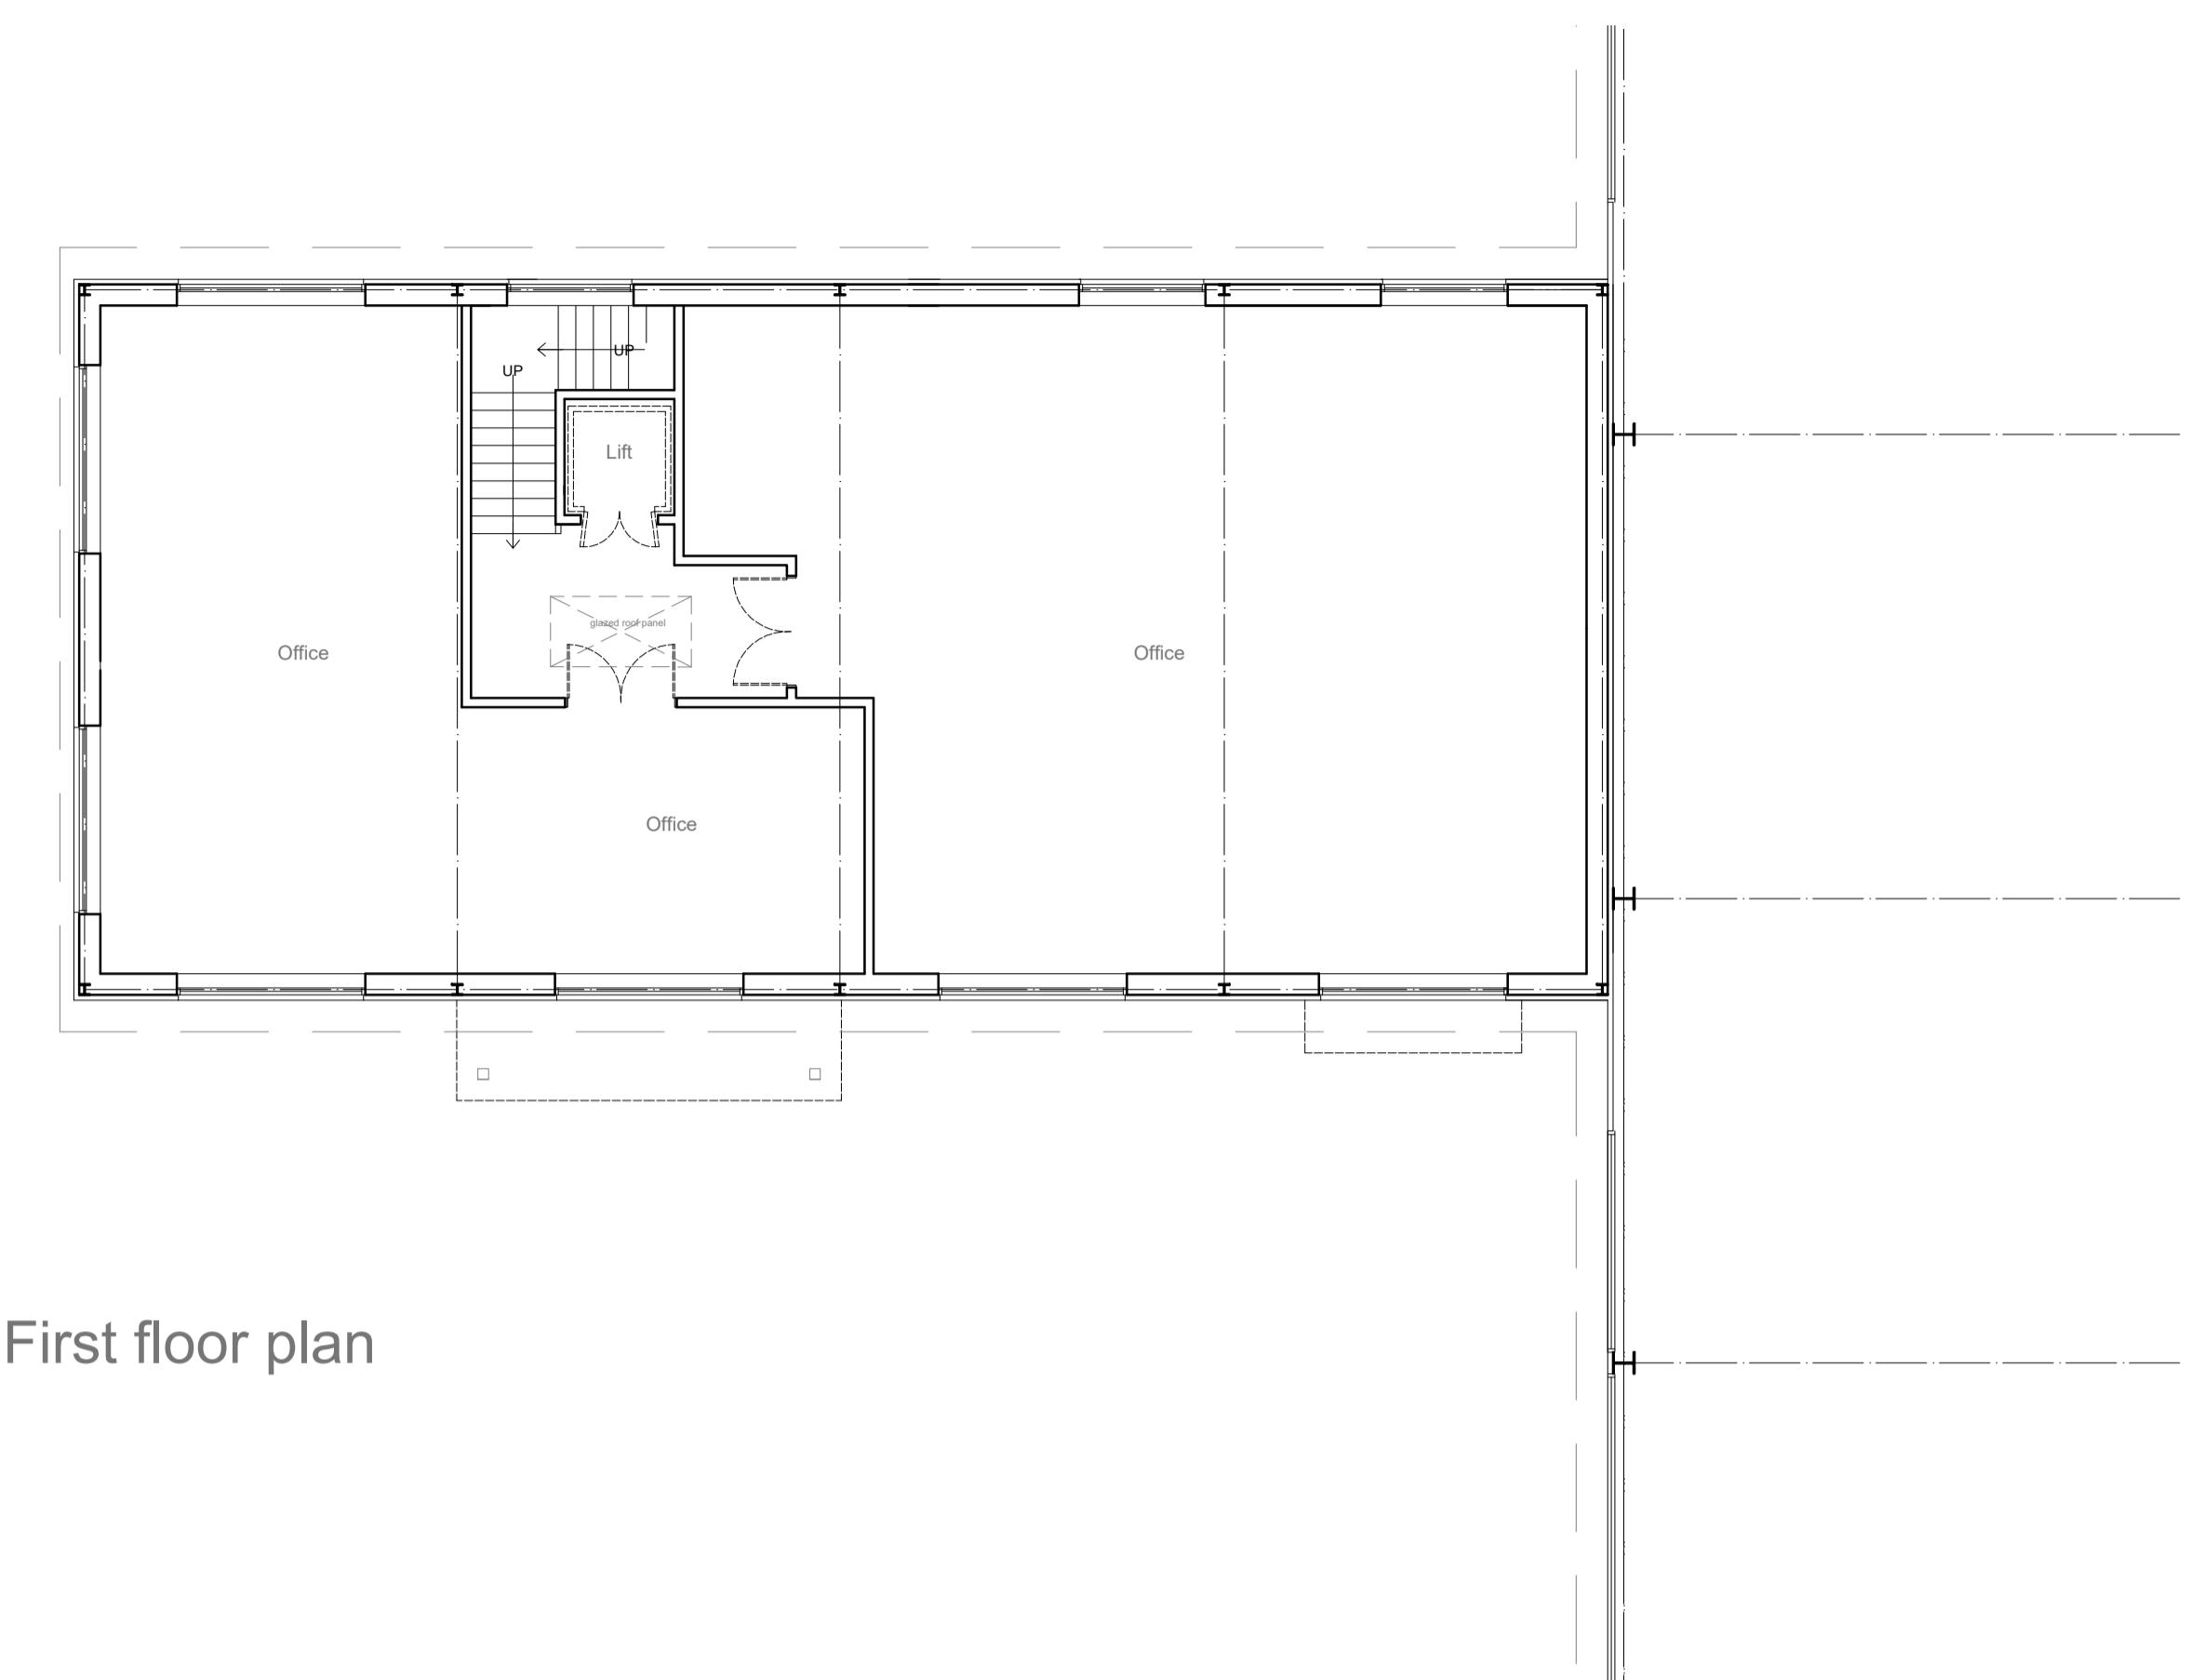


First floor plan

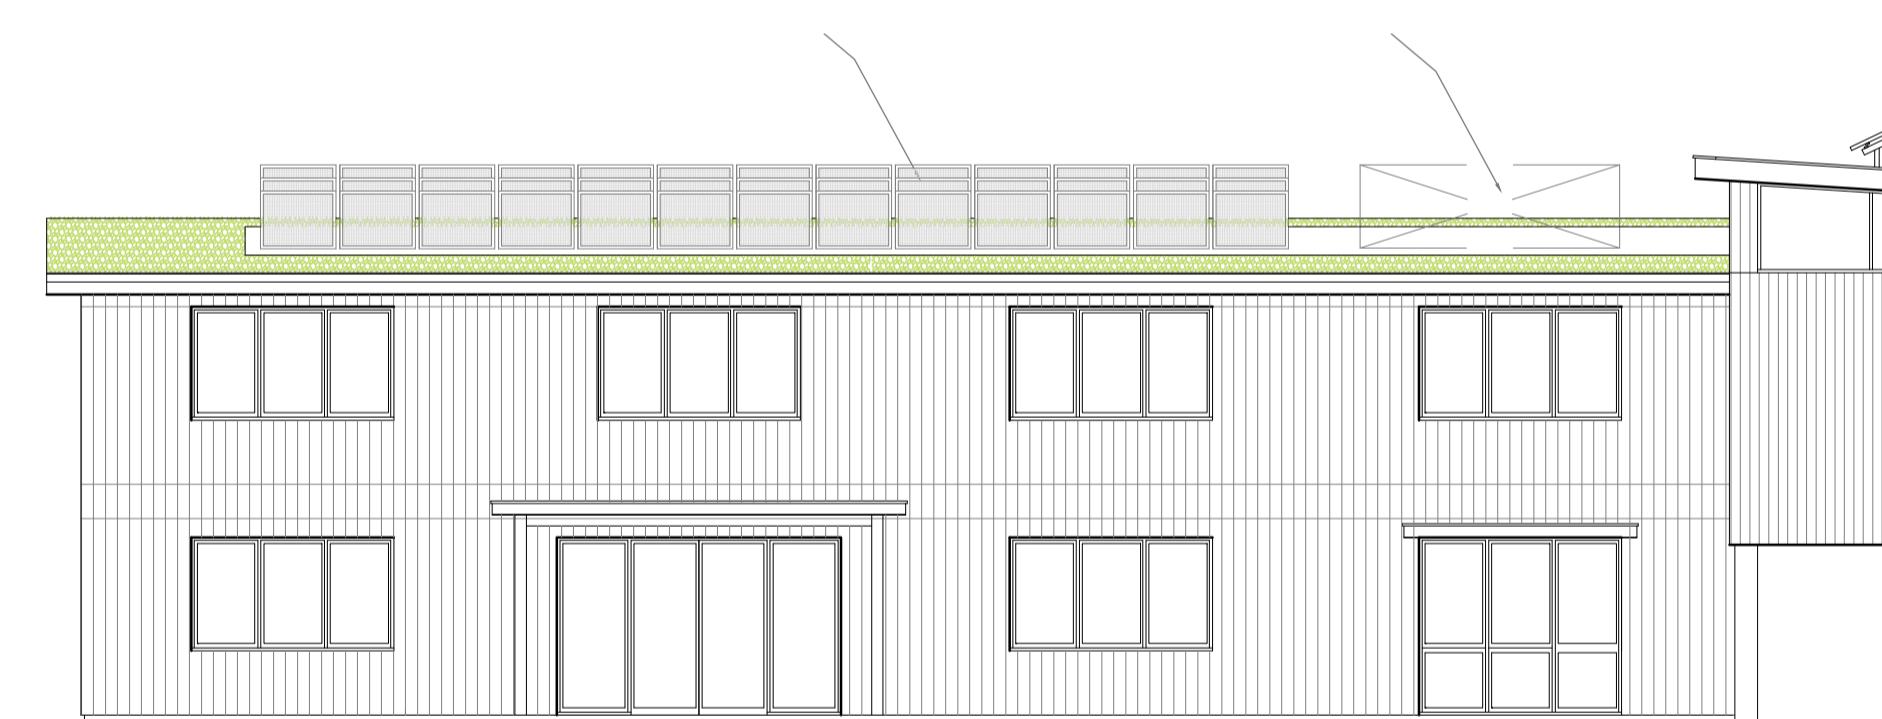

South elevation

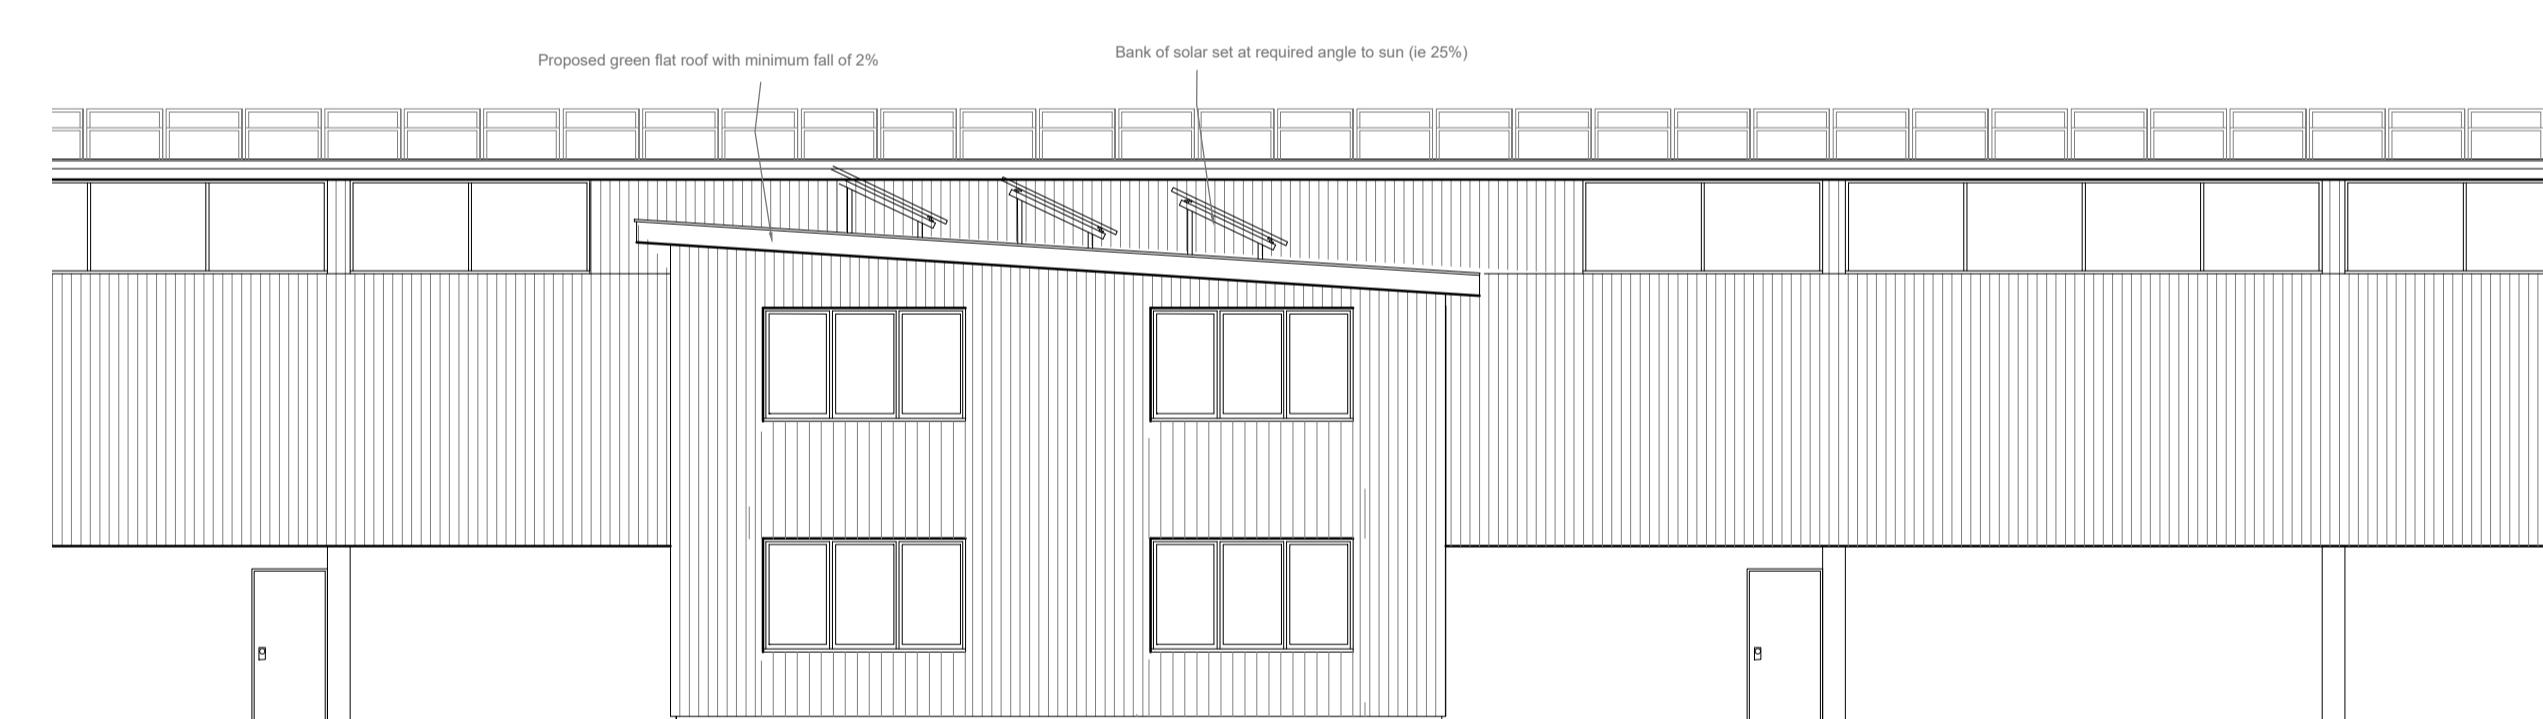

West elevation

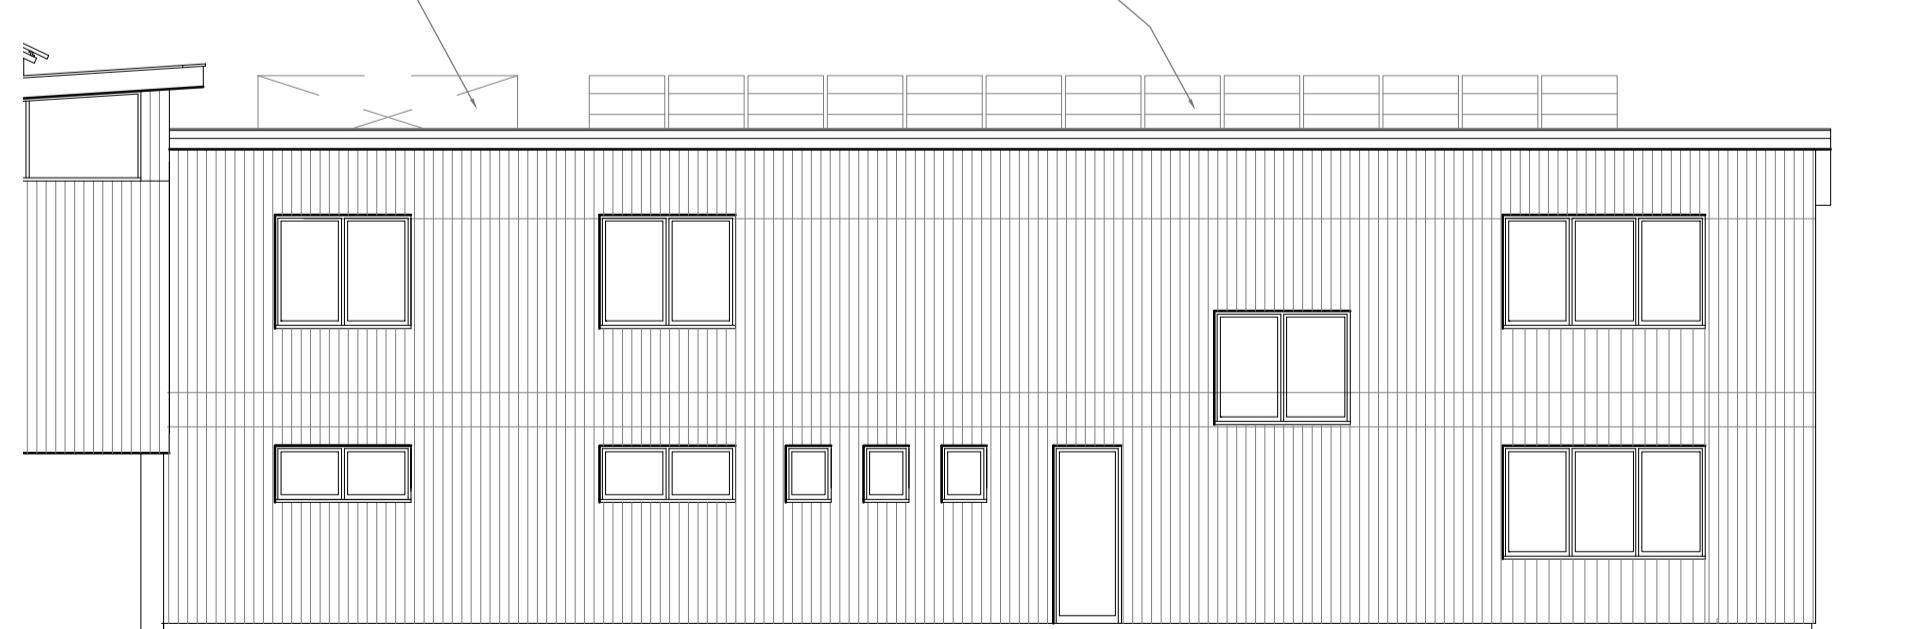

North elevation

EXTERNAL MATERIALS (office building):-

External walls:- Vertical timber boarding left natural

Roof finish:- Green (semi extensive) flat roof

Windows and doors:- Aluminum framed windows and doors

Gutters:- Extruded aluminum in colour to be finalised.

Client	Lewdown Holdings LTD.		
Project Name	Heathrow Garden Centre Sipson Road		
Drawing Title	Office building proposed plans and elevations		
Drawn By	JF		
Scale	1:100	Sheet Size	A1
Drawing No.	10760 .05	Revision	E
BCM	The Old Dairy Winchester Hill Sutton Scotney Near Winchester Hampshire SO21 3NZ t 01962 763 900 www.bcm.co.uk		

BCM