


**BLEDI CONSTRUCTION LTD**

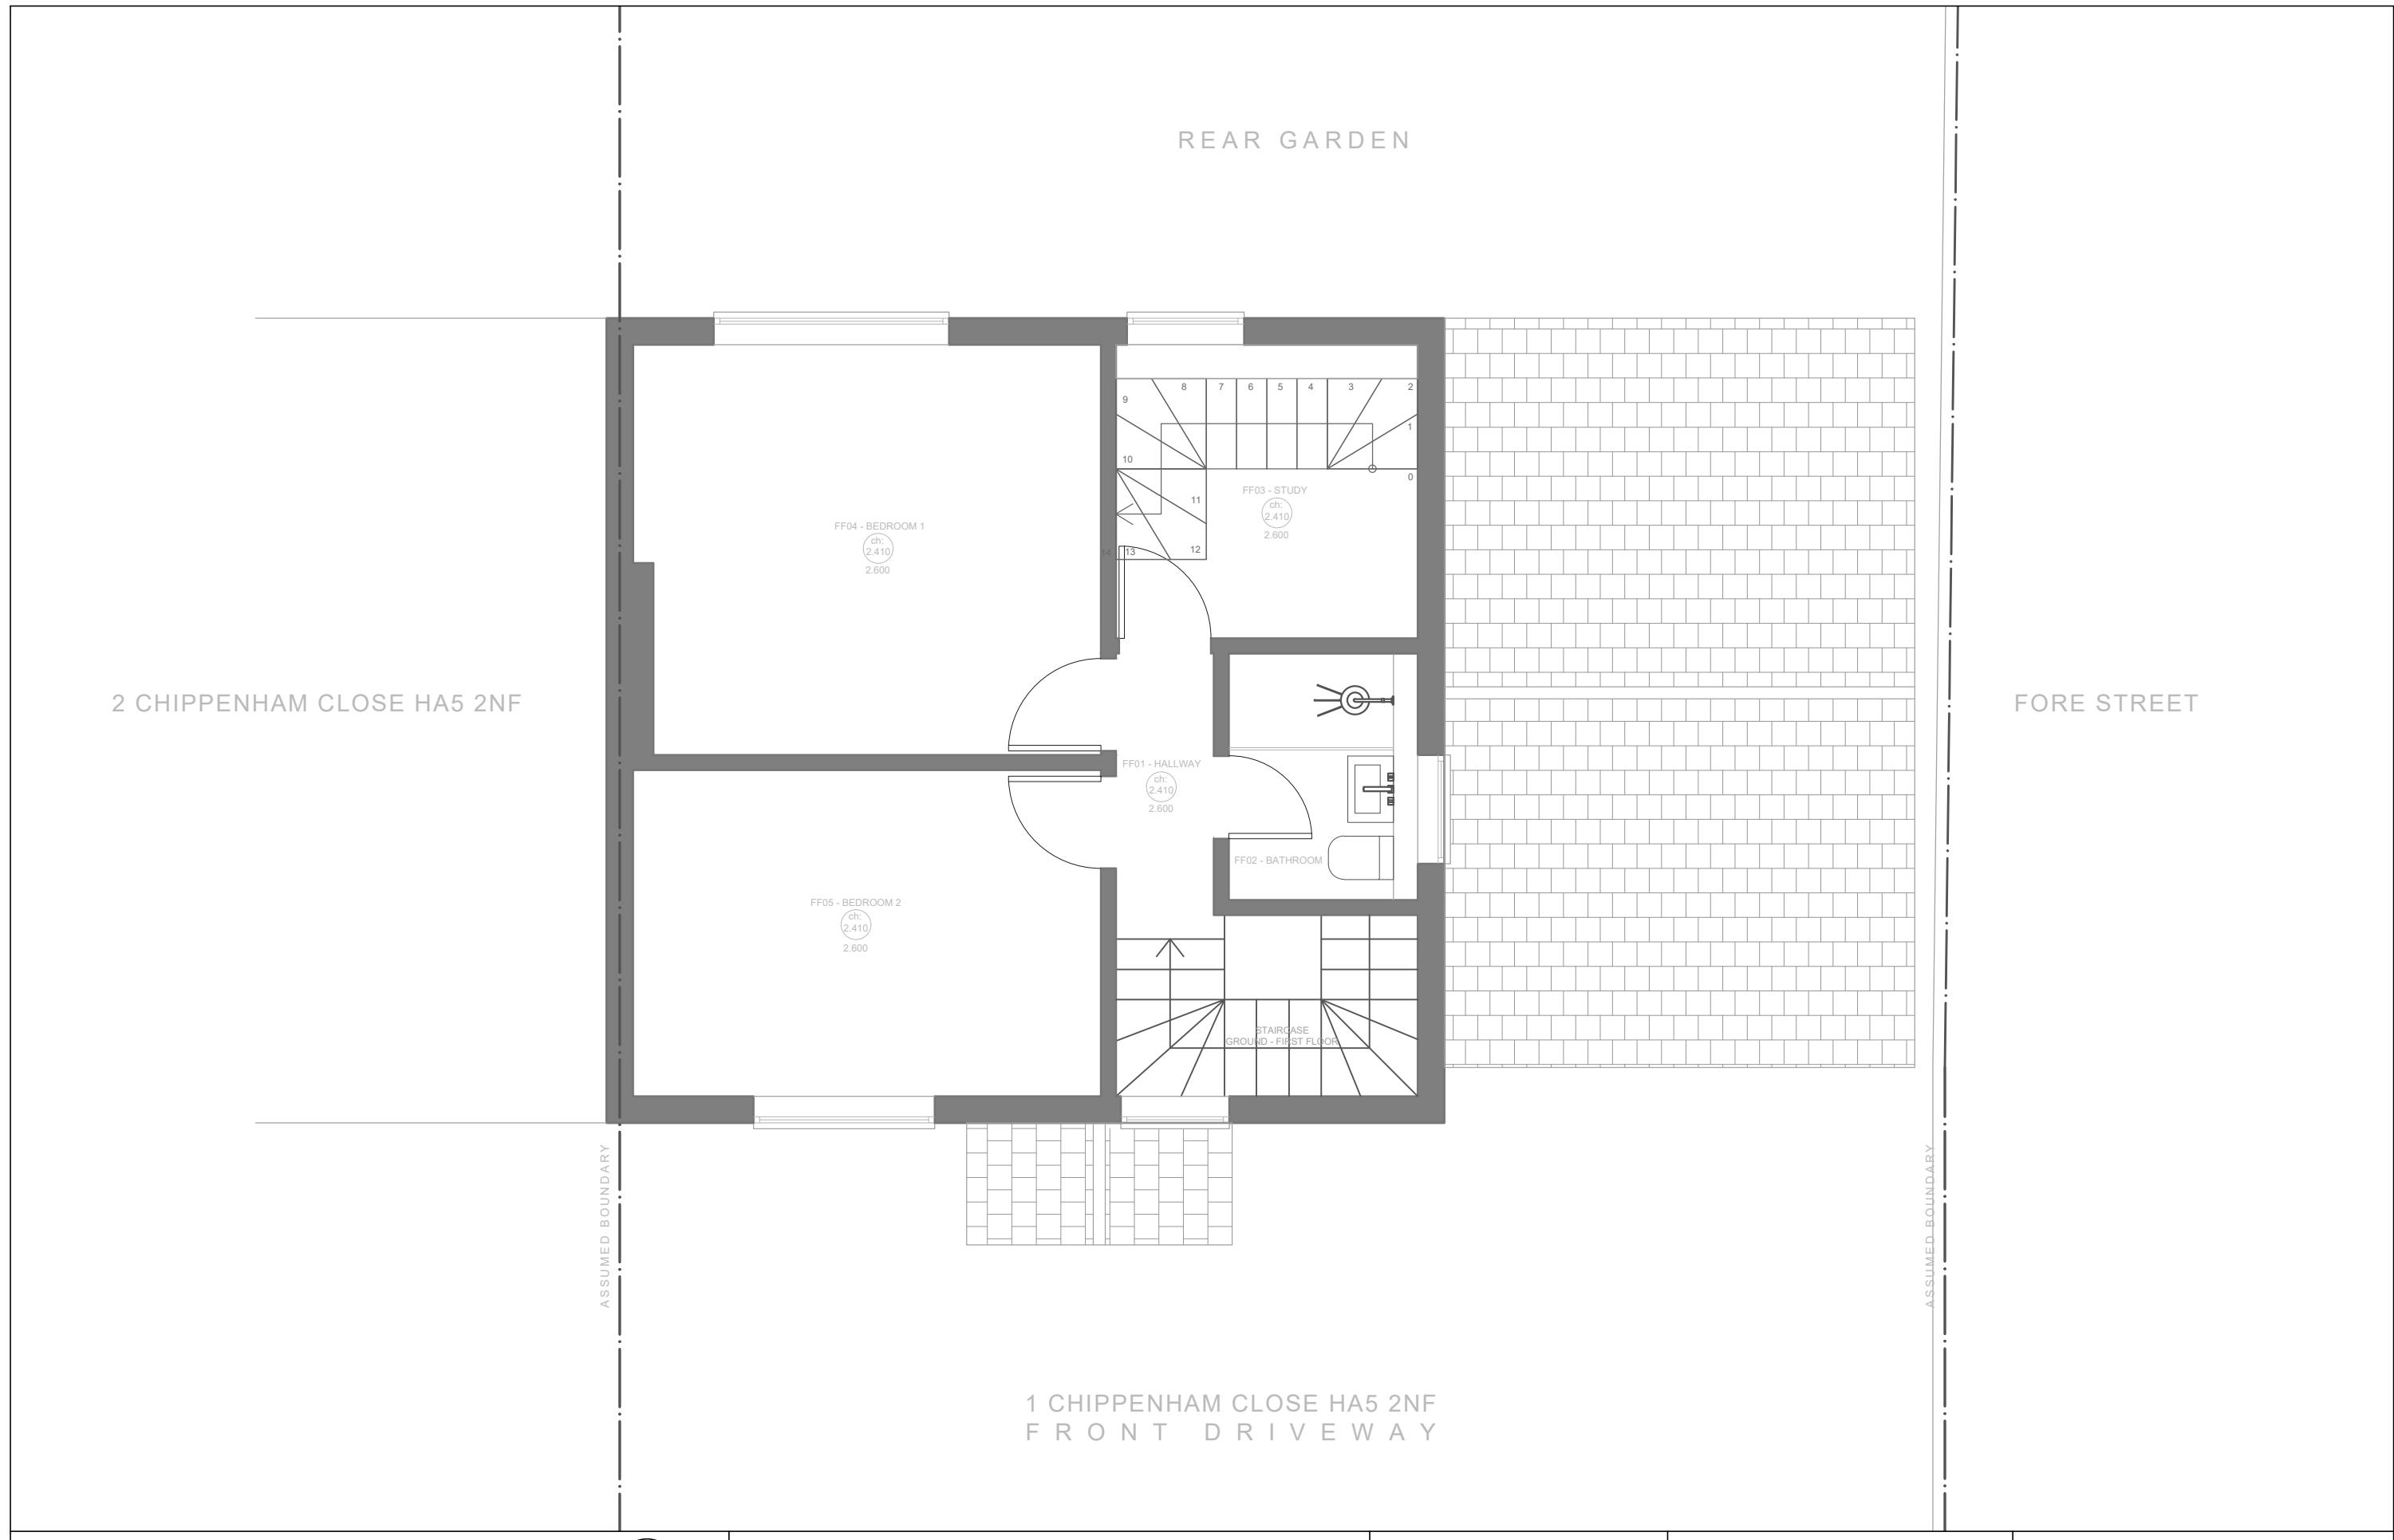

Revision:

Address:  
1 Chippenham Close  
London, HA5

Title:  
**PD - Proposed First Floor Plan**

Date:  
31/07/2024

Scale:

1:50

@ A3

No.  
1123 - 02 - 03

Client:  
Krishan & Megha Raval



**BLEDI CONSTRUCTION LTD**

2 CHIPHENHAM CLOSE HA5 2NF

REAR GARDEN

FORE STREET

ASSUMED BOUNDARY

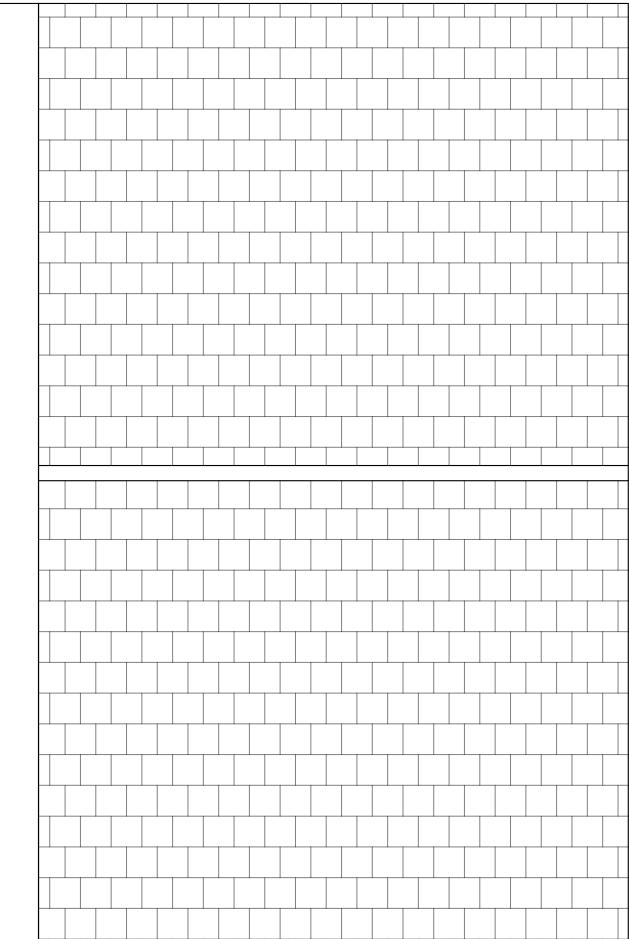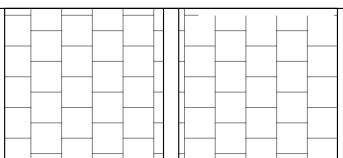

ASSUMED BOUNDARY

1 CHIPHENHAM CLOSE HA5 2NF  
F R O N T D R I V E W A Y

Revision:



Sc 1:50 0 1 2 3

**General Notes:**

- The design and drawings remain the property of BLEDI CONSTRUCTION LTD. The client is licensed to use this design and documents on this site only; this license is non-transferable. Do not scale off these drawings, check dimensions on site and advise any discrepancies before commencing work.
- The contractor shall be responsible for the design and implementation of all temporary works, and the safety and stability of the new works and adjacent structures during construction.
- Information to be read in conjunction with structural Engineer and Mep Engineer package information.
- Where a product is specified to be obtained from a manufacturer or supplier, the contractor shall install the product in accordance with the instructions supplied by the manufacturer. Should there be any variation between the work specified on the drawings and the manufacturers instructions, the contractor shall refer the matter to the Architect for instruction before proceeding.


**Address:**  
1 Chippenham Close  
London, HA5

**Title:**  
**PD - Proposed Loft Floor Plan**

**Date:** 31/07/2024    **Scale:** 1:50 @ A3

**No.** 1123 - 02 - 04    **Client:** Krishan & Megha Raval

**BLEDI CONSTRUCTION LTD**

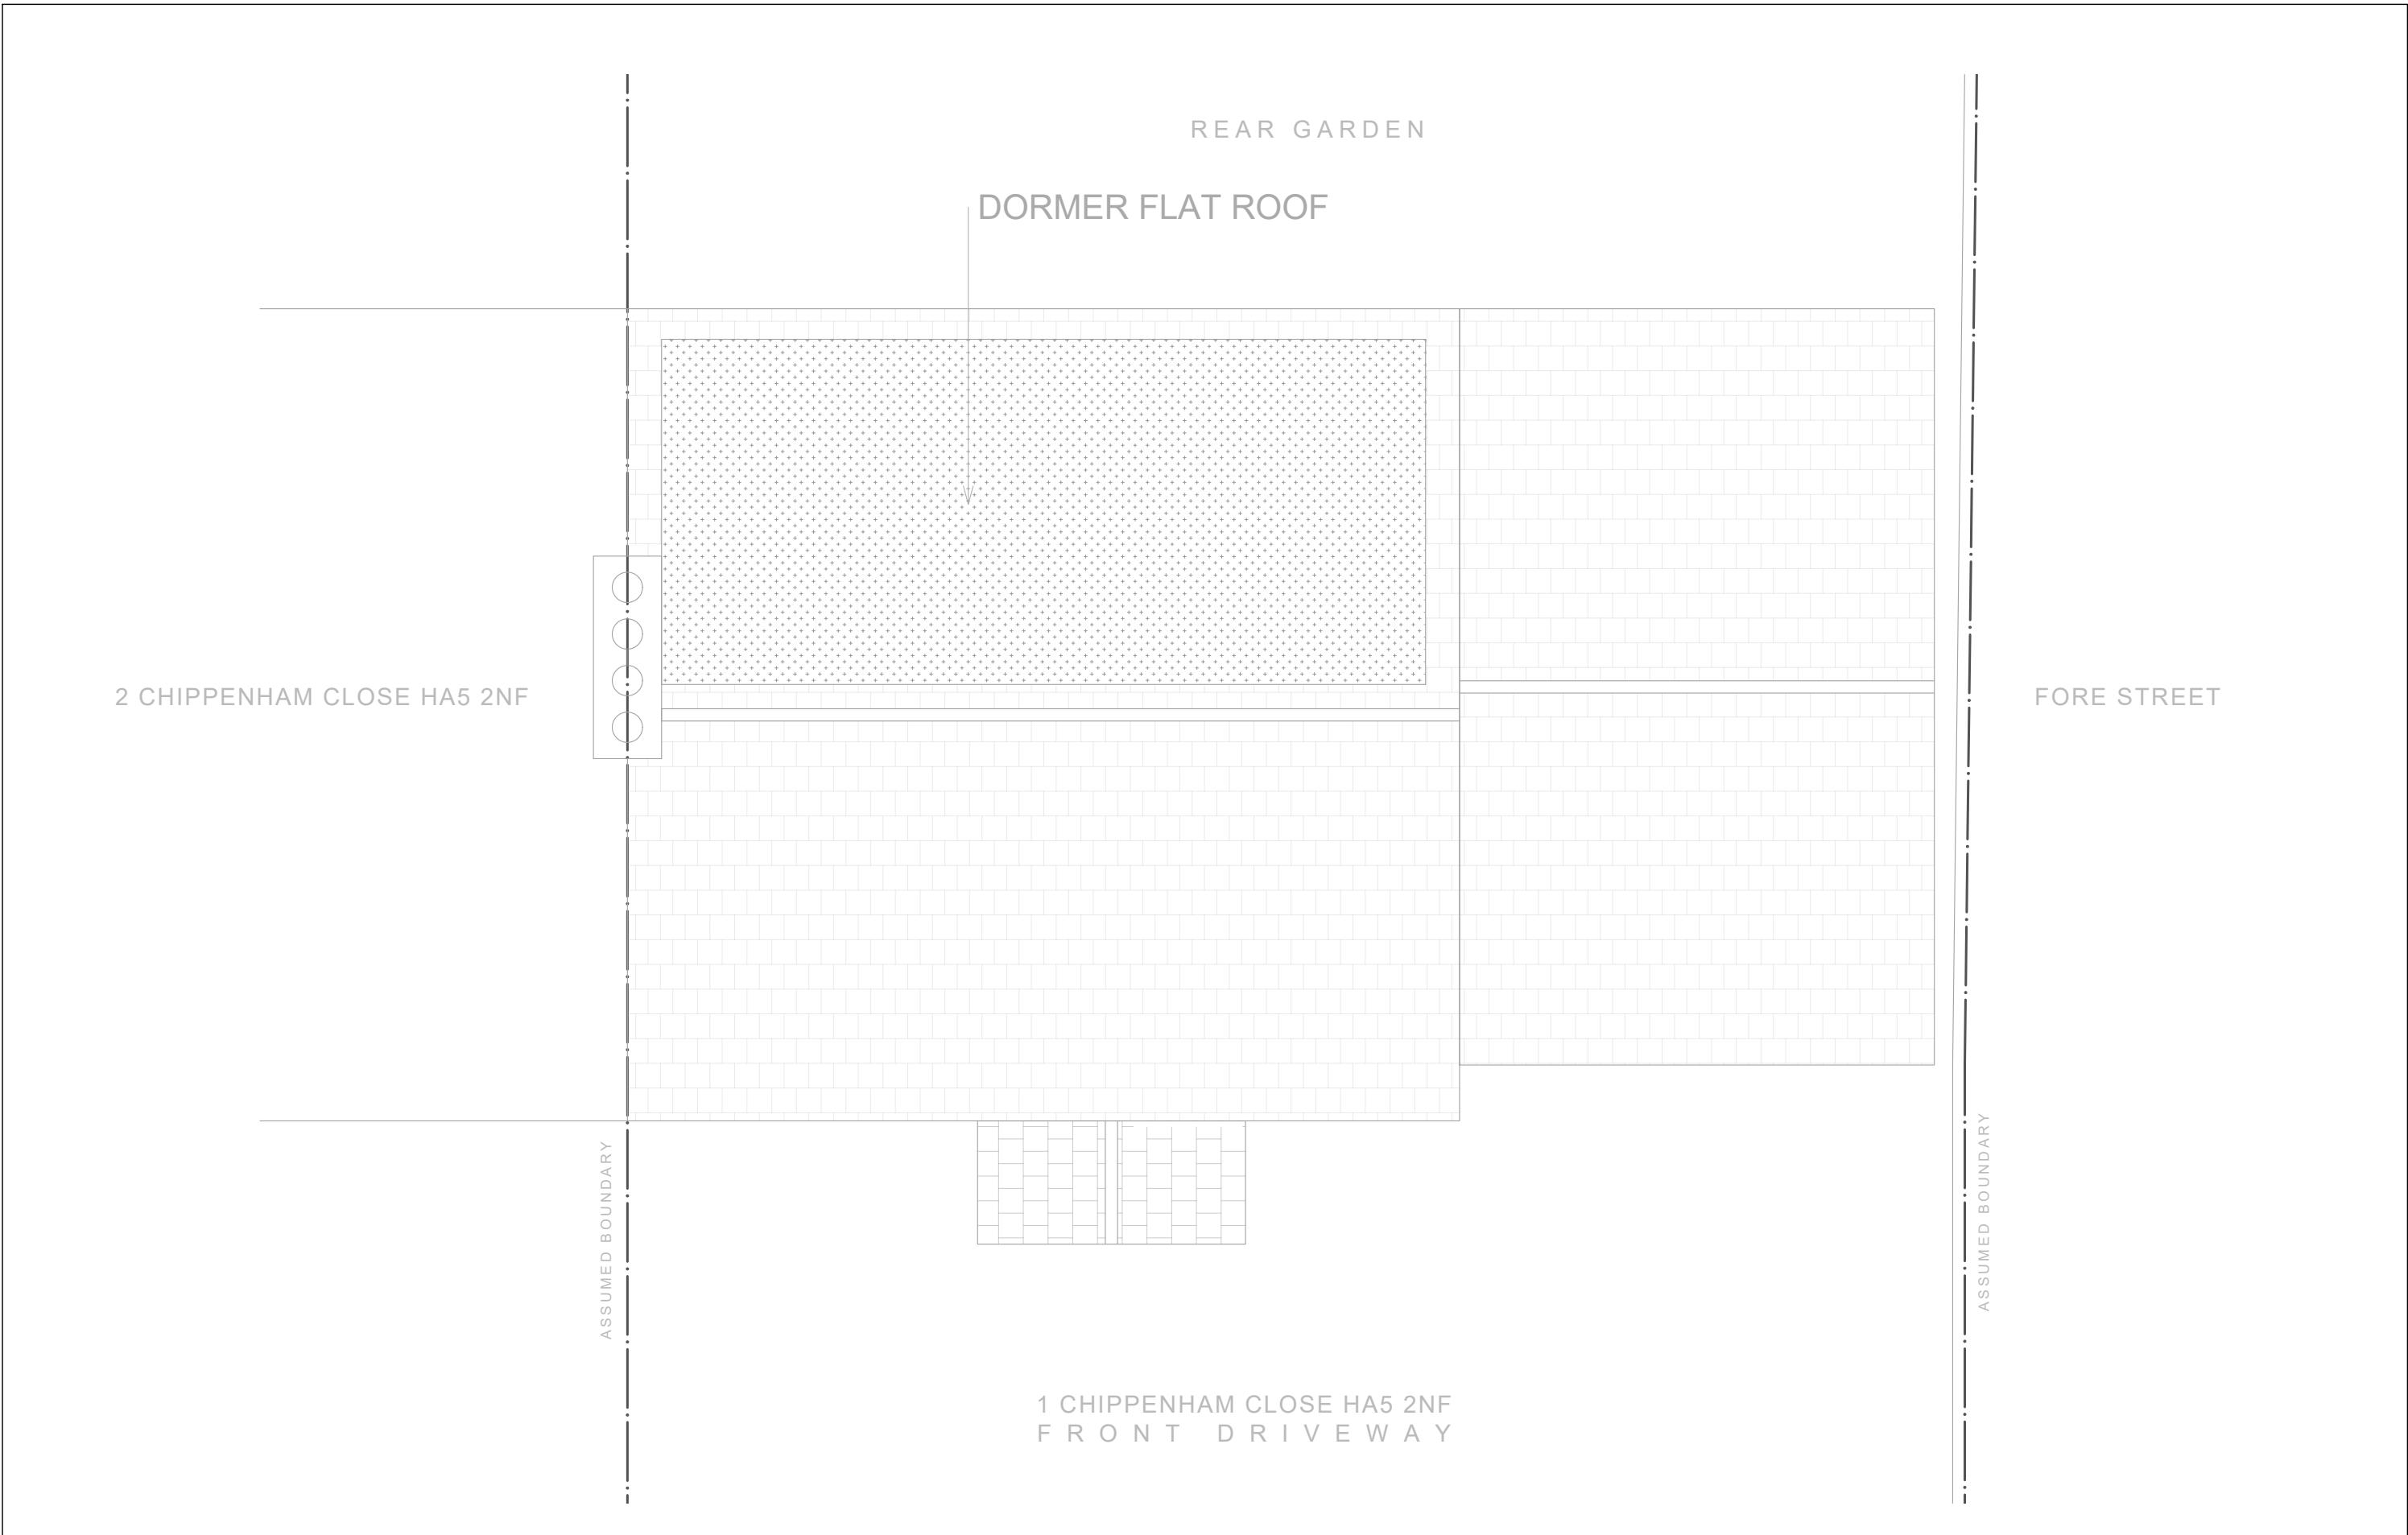

Revision:



Sc 1:50

**General Notes:**

- The design and drawings remain the property of BLEDI CONSTRUCTION LTD. The client is licensed to use this design and documents on this site only; this license is non-transferable. Do not scale off these drawings, check dimensions on site and advise any discrepancies before commencing work.
- The contractor shall be responsible for the design and implementation of all temporary works, and the safety and stability of the new works and adjacent structures during construction.
- Information to be read in conjunction with structural Engineer and Mep Engineer package information.
- Where a product is specified to be obtained from a manufacturer or supplier, the contractor shall install the product in accordance with the instructions supplied by the manufacturer. Should there be any variation between the work specified on the drawings and the manufacturers instructions, the contractor shall refer the matter to the Architect for instruction before proceeding.

Address:  
1 Chippenham Close  
London, HA5

Title:  
**PD - Proposed Roof Plan**

Date:  
31/07/2024

Scale:

1:50


@ A3

No.

1123 - 02 - 01

Client:  
Krishan & Megha Raval

**BLEDI CONSTRUCTION LTD**

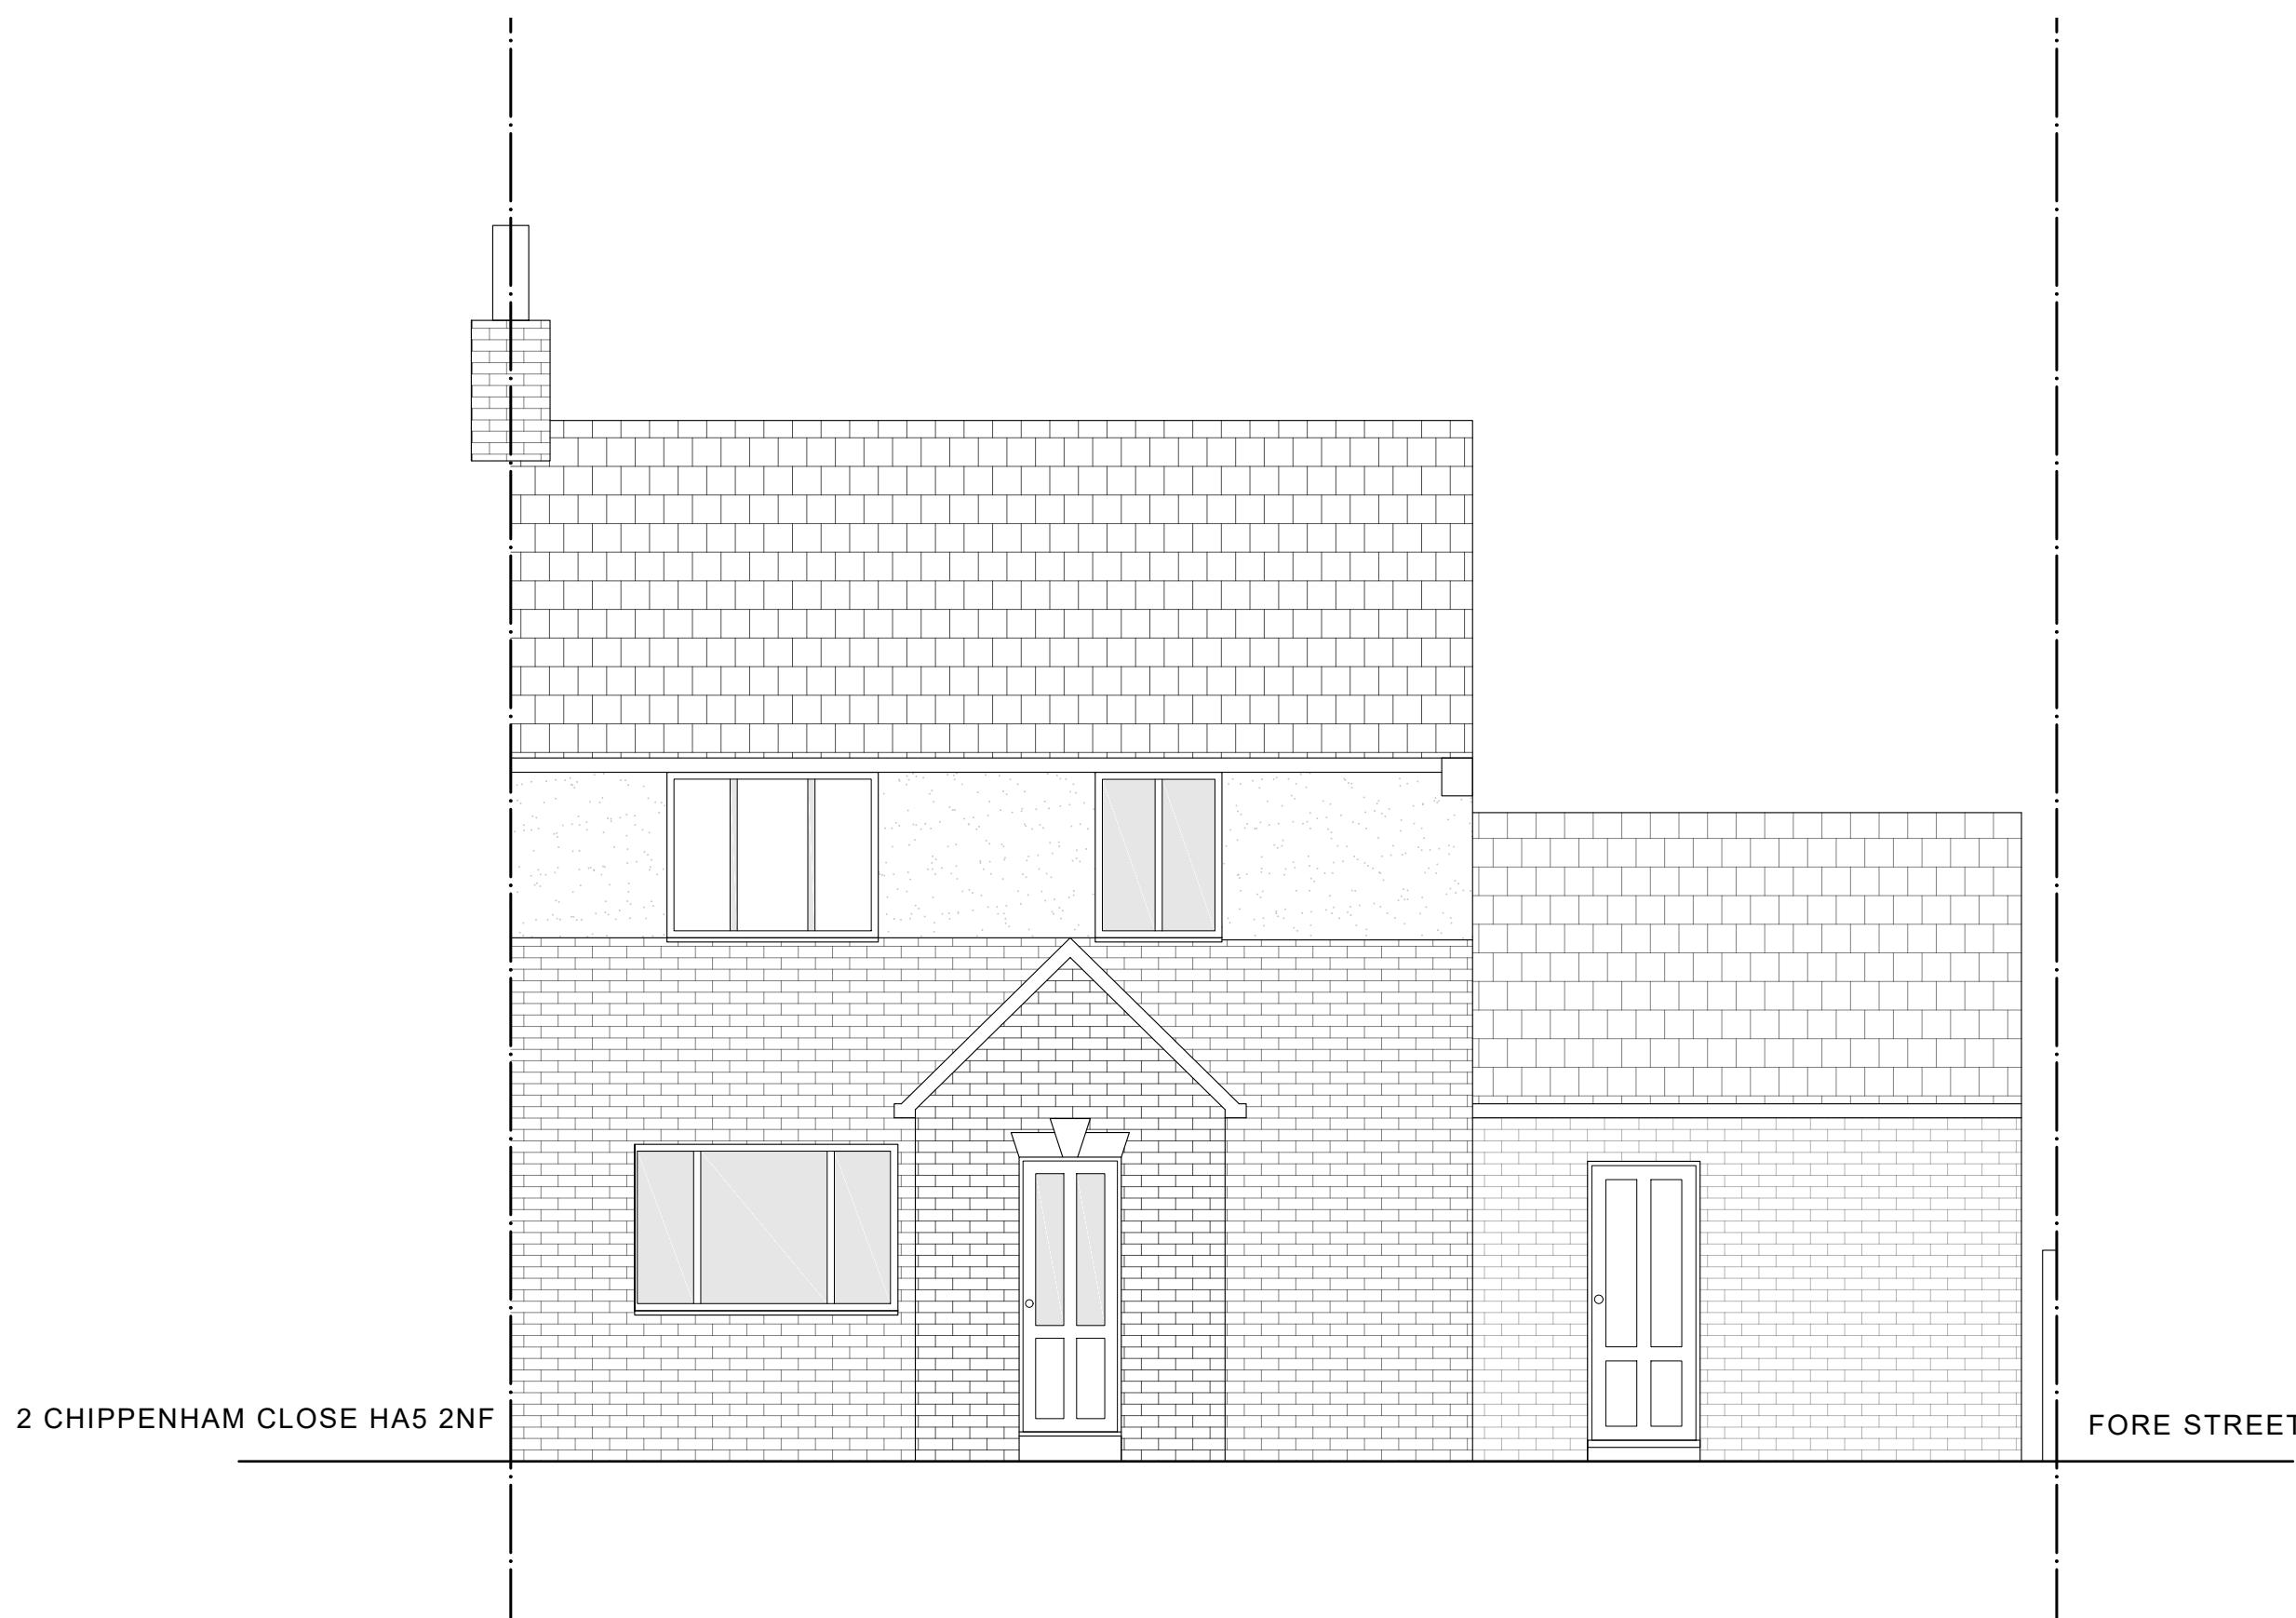

Revision:

Sc 1:50 0 1 2 3

**General Notes:**

- The design and drawings remain the property of BLEDI CONSTRUCTION LTD. The client is licensed to use this design and documents on this site only; this license is non-transferable. Do not scale off these drawings, check dimensions on site and advise any discrepancies before commencing work.
- The contractor shall be responsible for the design and implementation of all temporary works, and the safety and stability of the new works and adjacent structures during construction.
- Information to be read in conjunction with structural Engineer and Mep Engineer package information.
- Where a product is specified to be obtained from a manufacturer or supplier, the contractor shall install the product in accordance with the instructions supplied by the manufacturer. Should there be any variation between the work specified on the drawings and the manufacturers instructions, the contractor shall refer the matter to the Architect for instruction before proceeding.

**Address:**

1 Chippenham Close  
London, HA5

**Title:**

**PD - Proposed Front Elevation**

**Date:**

31/07/2024

**Scale:**

1:50 @ A3


**No.**

1123 - 02 - 07

**Client:**

Krishan & Megha Raval

**BLEDI CONSTRUCTION LTD**

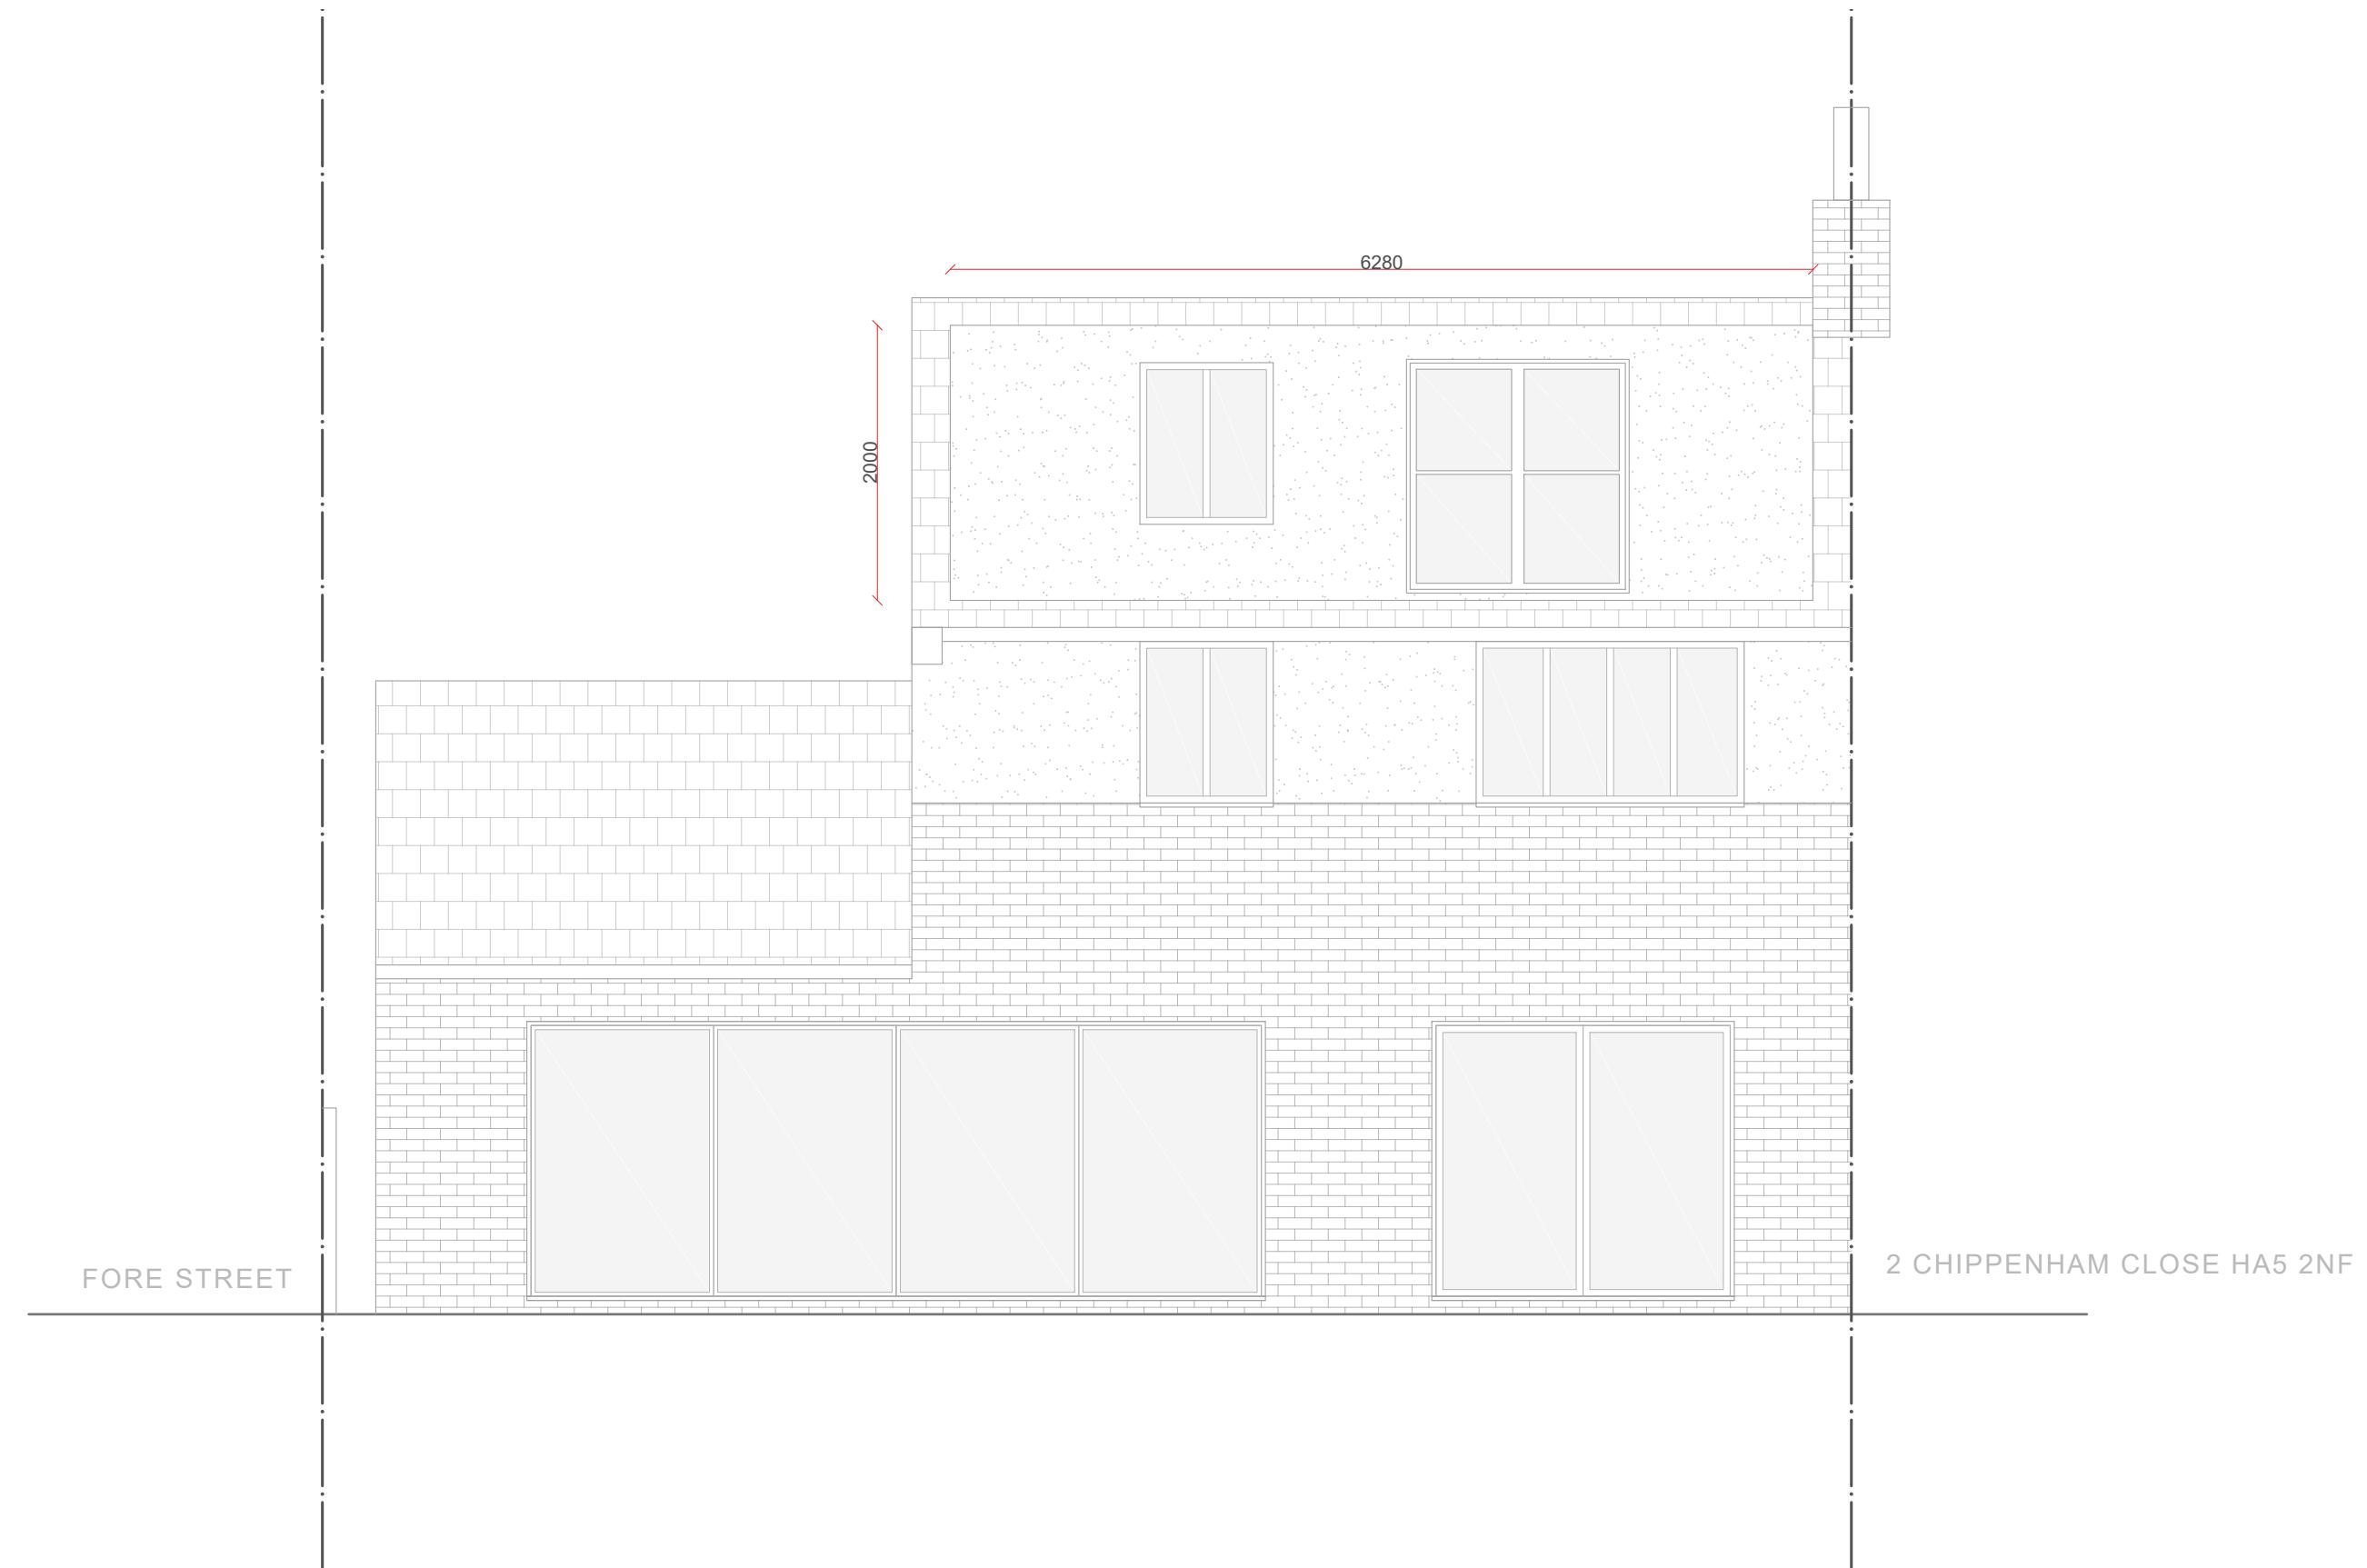

Revision:

Sc 1:50 0 1 2 3

**General Notes:**

- The design and drawings remain the property of BLEDI CONSTRUCTION LTD. The client is licensed to use this design and documents on this site only, this license is non-transferable. Do not scale off these drawings, check dimensions on site and advise any discrepancies before commencing work.
- The contractor shall be responsible for the design and implementation of all temporary works, and the safety and stability of the new works and adjacent structures during construction.
- Information to be read in conjunction with structural Engineer and Mep Engineer package information.
- Where a product is specified to be obtained from a manufacturer or supplier, the contractor shall install the product in accordance with the instructions supplied by the manufacturer. Should there be any variation between the work specified on the drawings and the manufacturers instructions, the contractor shall refer the matter to the Architect for instruction before proceeding.


**Address:**  
1 Chippenham Close  
London, HA5

**Date:** 31/07/2024    **Scale:** 1:50 @ A3

**Title:**  
**PD - Proposed Rear Elevation**

**No.** 1123 - 02 - 08    **Client:** Krishan & Megha Raval

**BLEDI CONSTRUCTION LTD**

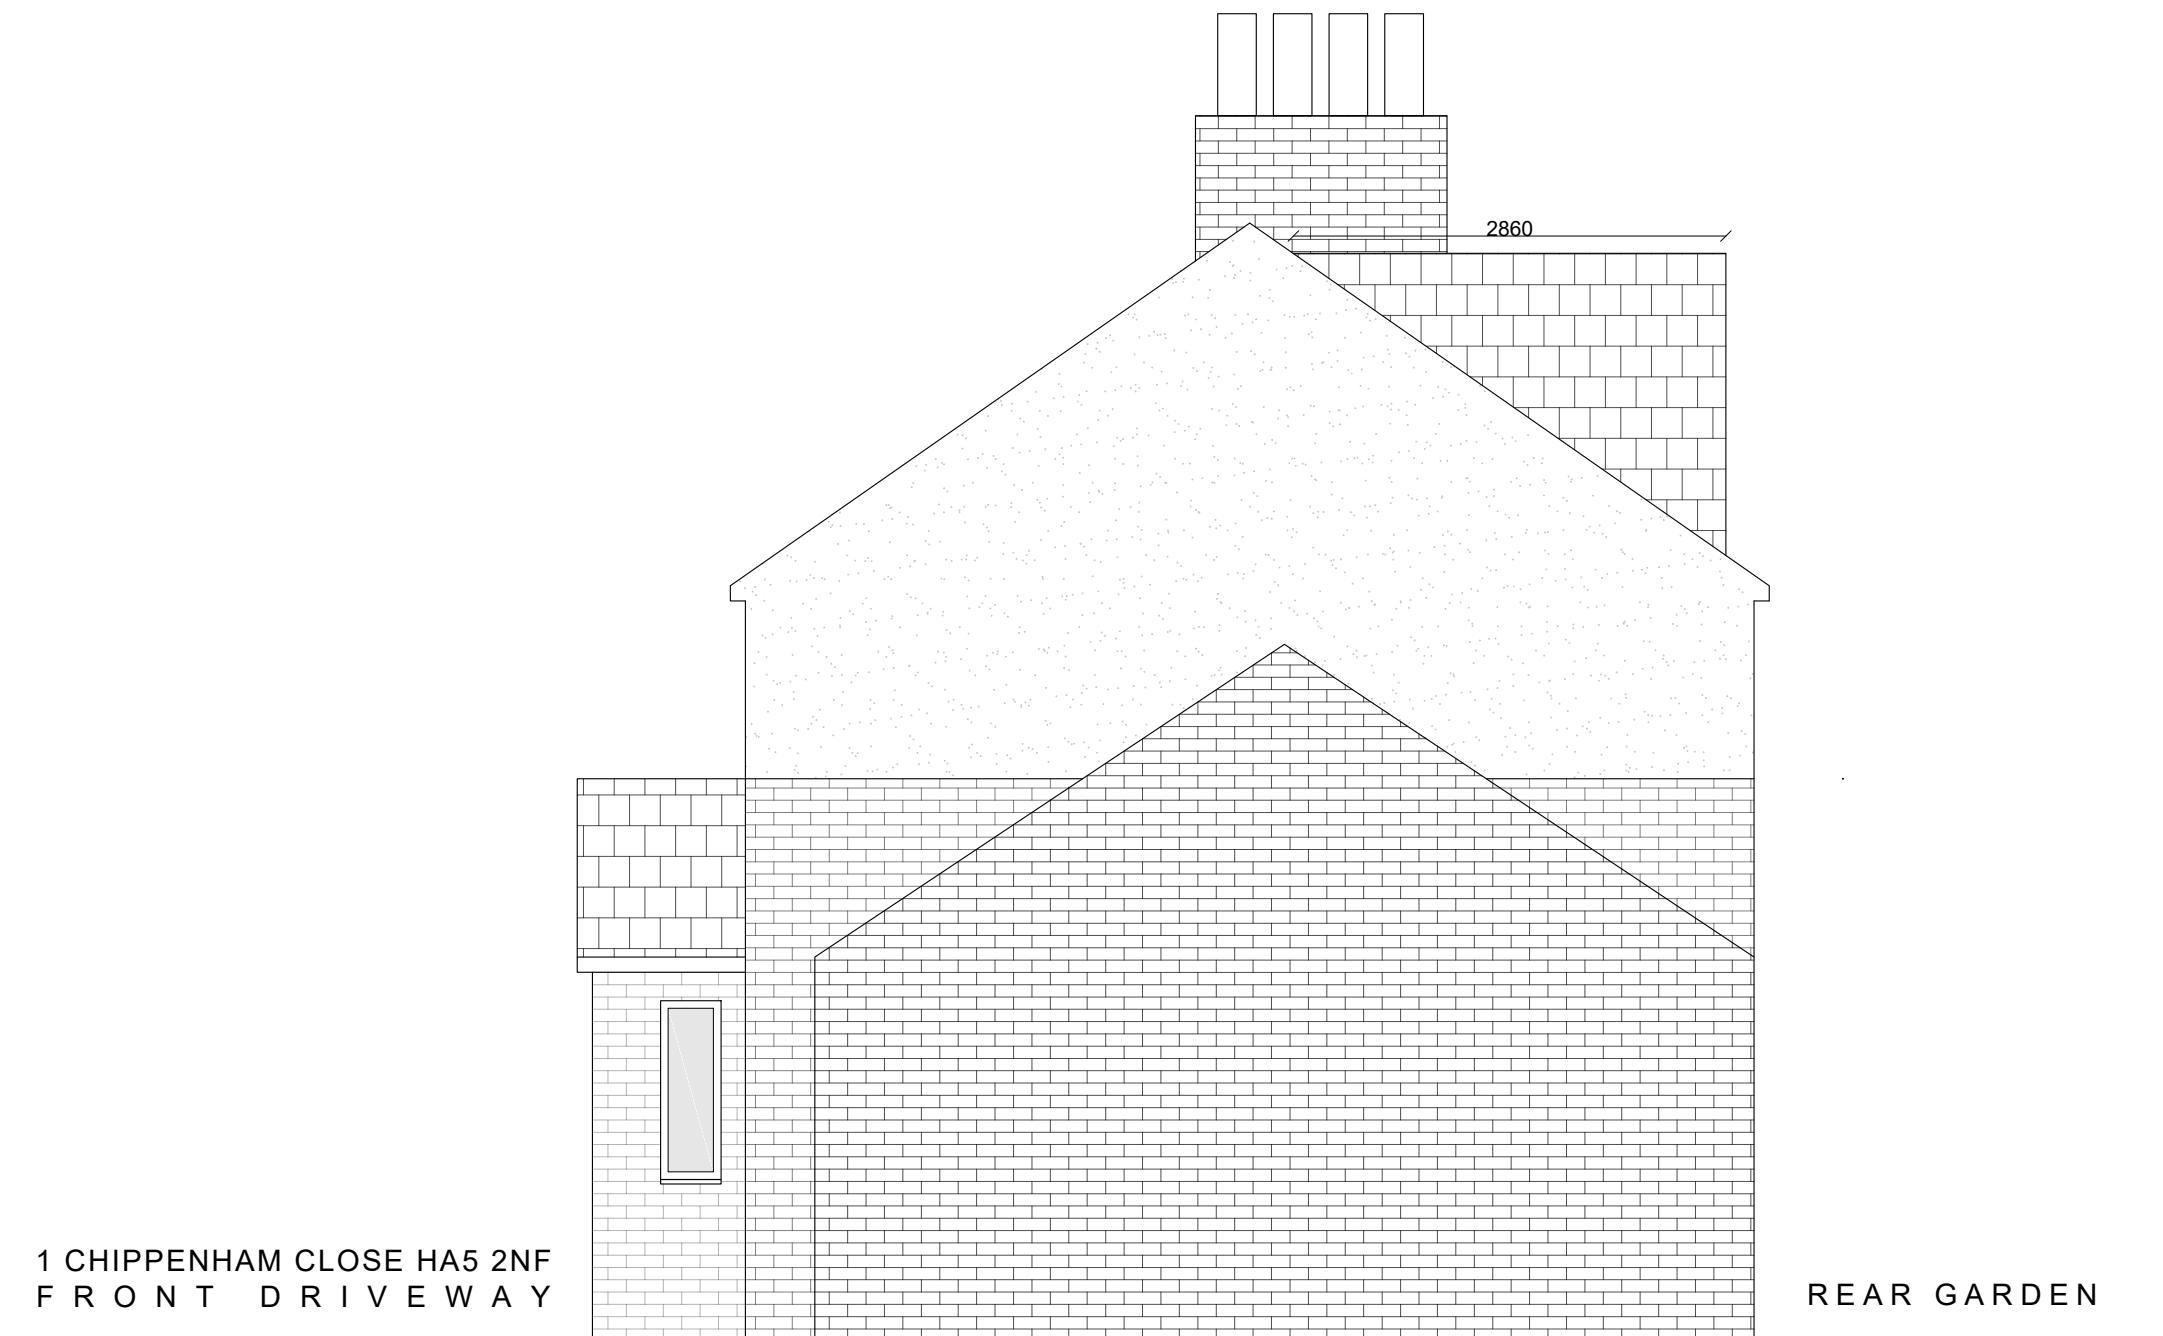

Revision:

Sc 1:50 0 1 2 3

**General Notes:**

- The design and drawings remain the property of BLEDI CONSTRUCTION LTD. The client is licensed to use this design and documents on this site only, this license is non-transferable. Do not scale off these drawings, check dimensions on site and advise any discrepancies before commencing work.
- The contractor shall be responsible for the design and implementation of all temporary works, and the safety and stability of the new works and adjacent structures during construction.
- Information to be read in conjunction with structural Engineer and Mep Engineer package information.
- Where a product is specified to be obtained from a manufacturer or supplier, the contractor shall install the product in accordance with the instructions supplied by the manufacturer. Should there be any variation between the work specified on the drawings and the manufacturers instructions, the contractor shall refer the matter to the Architect for instruction before proceeding.

**Address:**  
1 Chippenham Close  
London, HA5

**Title:**  
**PD - Proposed Side Elevation**

**Date:**  
31/07/2024

**Scale:**


1:50

@ A3

**No.**  
1123 - 02 - 07

**Client:**  
Krishan & Megha Raval

**BLEDI CONSTRUCTION LTD**

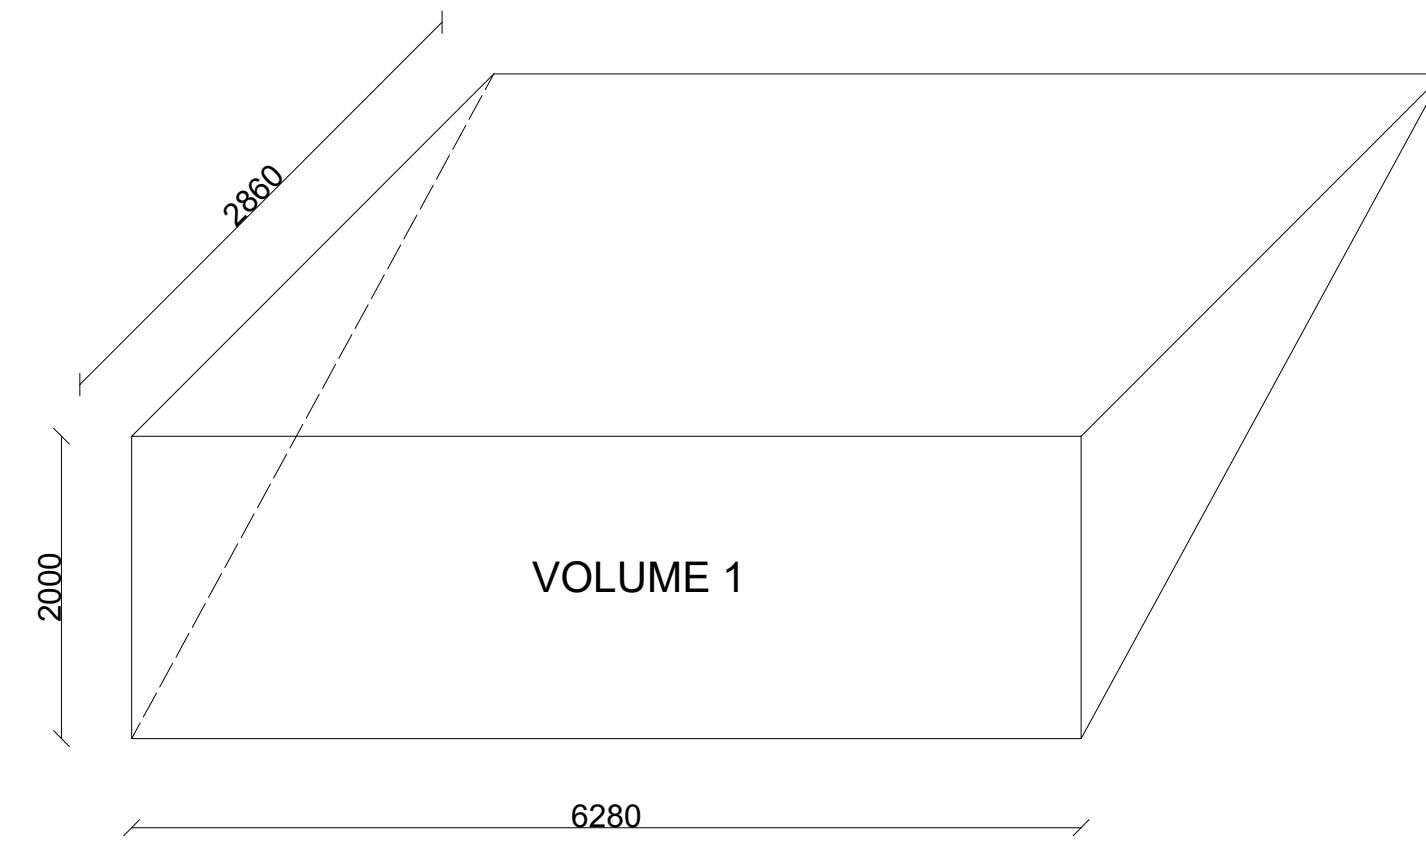

VOLUME 1 width 6.280m x depth 2.860m x height 2.000m / 2  
 VOLUME 1 = 18 cubic meter

**TOTAL DORMER = 18 CUBIC METER**

Revision:

Sc 1:50 0 1 2 3

**General Notes:**

- The design and drawings remain the property of BLEDI CONSTRUCTION LTD. The client is licensed to use this design and documents on this site only; this license is non-transferable. Do not scale off these drawings, check dimensions on site and advise any discrepancies before commencing work.
- The contractor shall be responsible for the design and implementation of all temporary works, and the safety and stability of the new works and adjacent structures during construction.
- Information to be read in conjunction with structural Engineer and Mep Engineer package information.
- Where a product is specified to be obtained from a manufacturer or supplier, the contractor shall install the product in accordance with the instructions supplied by the manufacturer. Should there be any variation between the work specified on the drawings and the manufacturers instructions, the contractor shall refer the matter to the Architect for instruction before proceeding.

Address:  
 1 Chippenham Close  
 London, HA5

Title:  
**PD - Proposed Volume Calculations**

Date: 31/07/2024      Scale: 1:50 @ A3

No. 1123 - 02 - 07      Client: Krishan & Megha Raval

**BLEDI CONSTRUCTION LTD**