




GROUND FLOOR PLAN

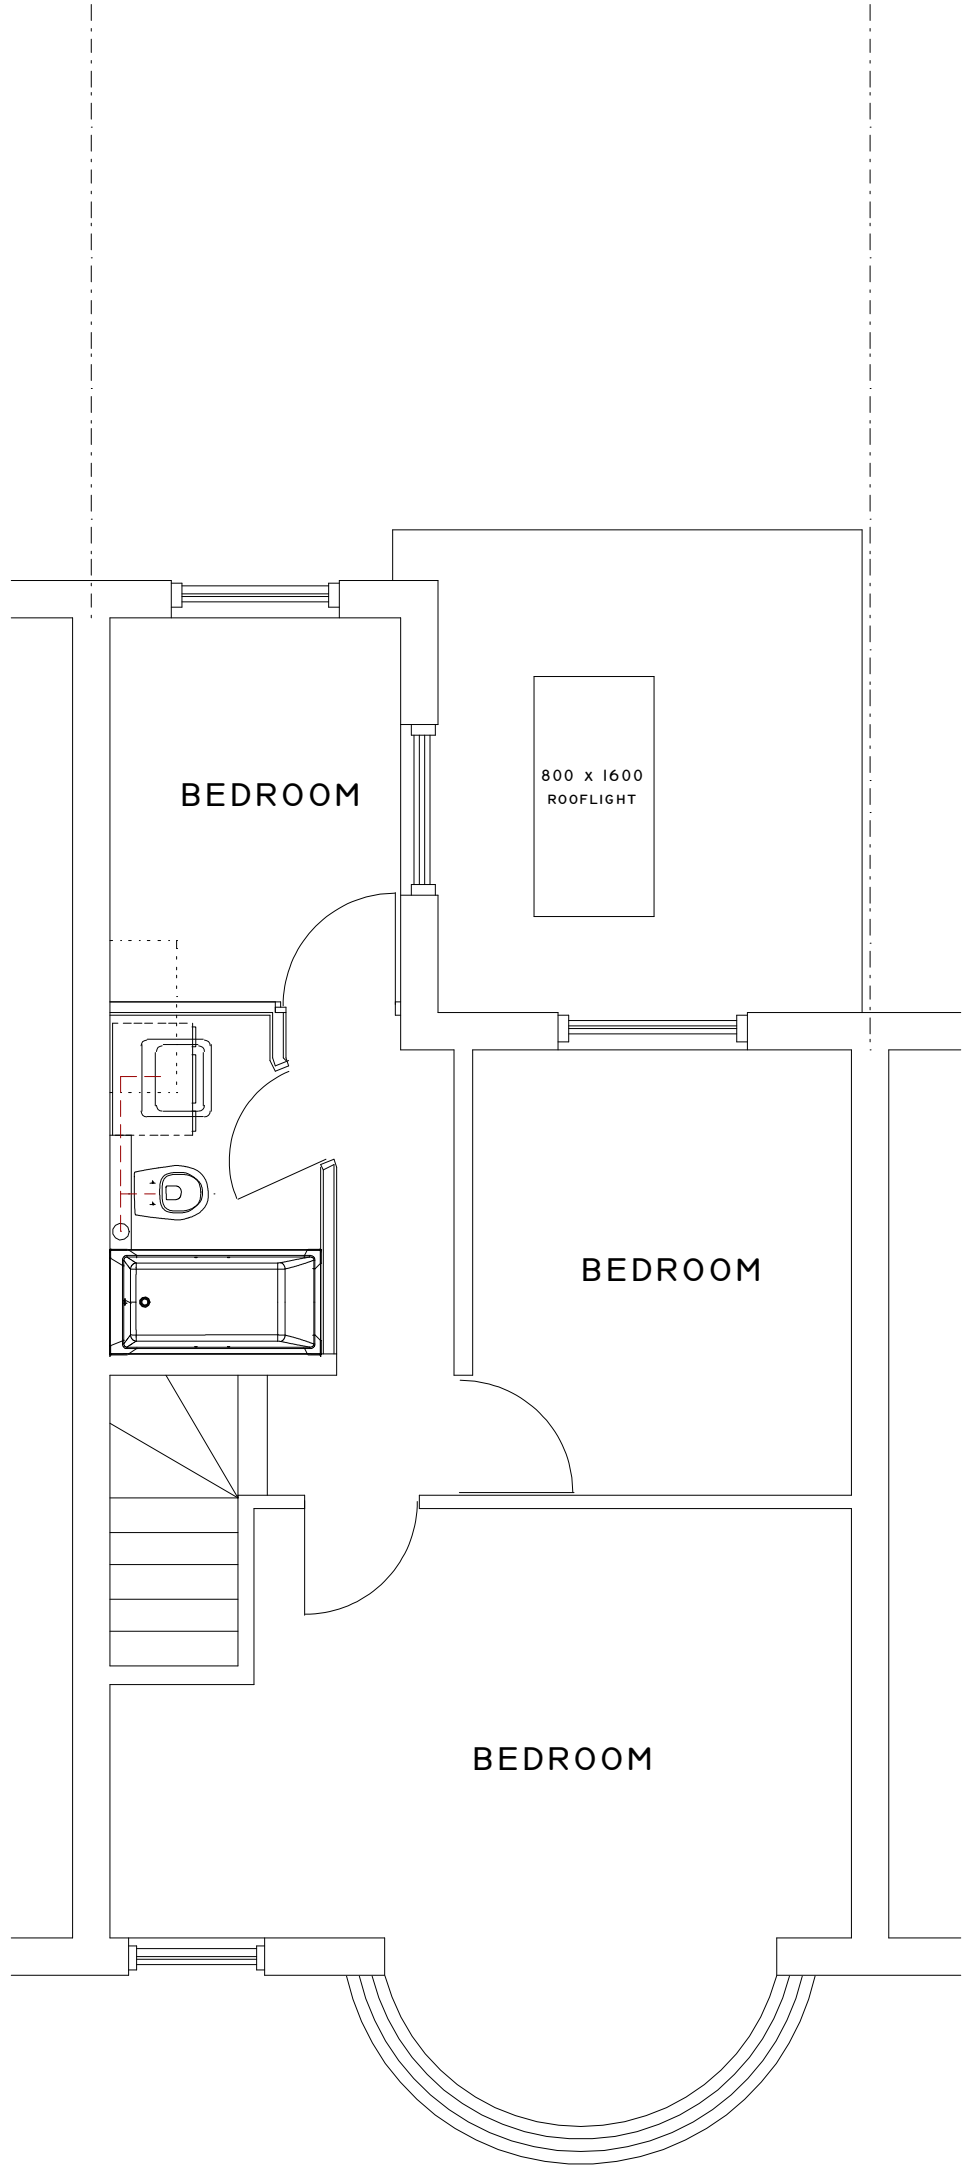

FIRST FLOOR PLAN

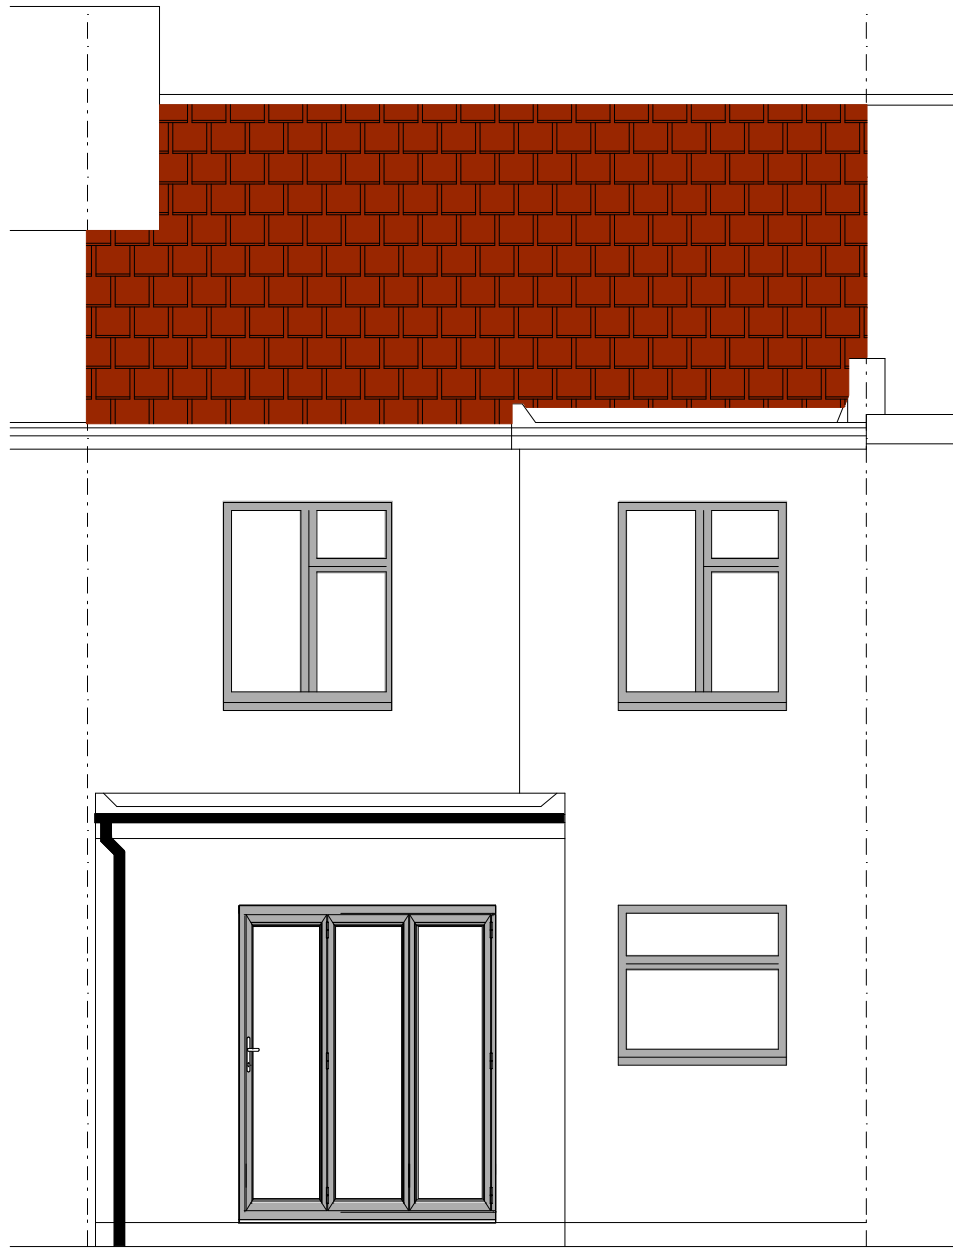

REAR ELEVATION

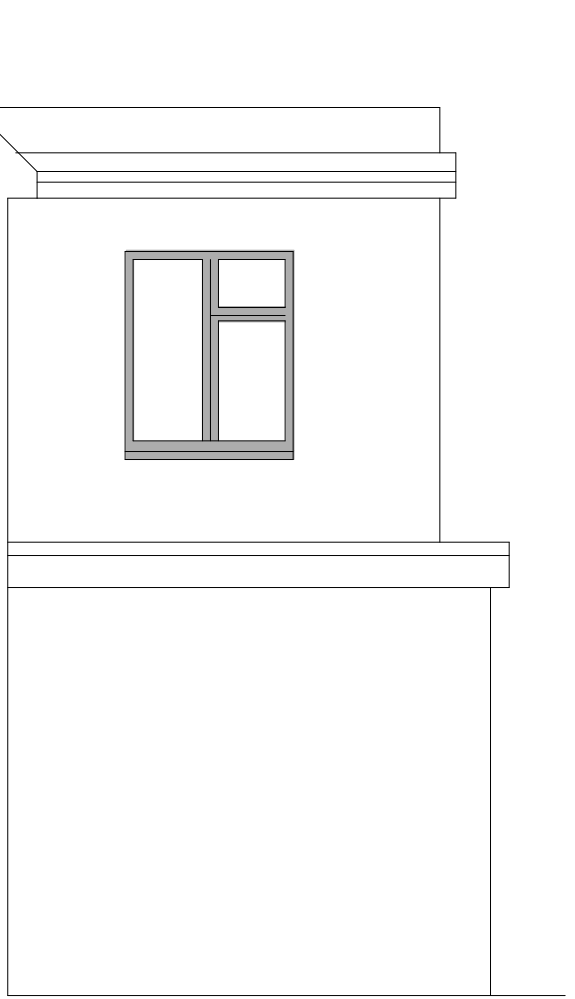

SIDE ELEVATION

Extension

Extension

Extension

SIDE ELEVATION

PREVIOUSLY APPROVED DRAWINGS INDICATED THAT THE PROPOSED EXTENSION WOULD RECIEVE A PEBBLE DASH FINISH.

PROPOSAL
THE EXTENSION HAS BEEN ERECTED AND FINISHED WITH A FLAT RENDER WHICH IS INTENDED TO BE FINISHED IN WHITE MASONRY PAINT FINISH

GUTTERS AND DOWN PIPES IN BLACK

FACIAS IN WHITE

THE NEW AND EXISTING FENESTRATION TO THE REAR OF THE PROPERTY HAS BEEN INSTALLED IN AN ANTHRACITE GREY COLOUR.

10 DAWLISH DRIVE
RUISLIP

PLAN
PROJECT
PROPOSED PLANS
Single Storey Rear Extension and
First Floor Bathroom

General Notes:
1. All dimensions to be checked on site prior to construction any discrepancies should be reported to Highford Design
2. All drawings are indicative of architects visual requirements only and show design intent only.
As this is a computer drawing scale of drawings can vary on printing check on site for setting-out
Copyright: Highford Design 2019
This drawing should not be used to calculate areas for the purpose of valuations. All dimensions to be checked
on site by contractor and such dimensions to be their responsibility. Do not scale drawing

DWG No
03
Rev: -

Date: September 2018
Project: S/S Rear Extension and F/F Bathroom
Scale 1:50 @ A2
Checked: AW
Drawing Title: Proposed Floor Plans
Status: Construction
Job No: 221

HIGHFORDDESIGN
27 BELLAMY CLOSE, ICKENHAM, MIDDLESEX, UB10 8SJ
email: info@highforddesign.co.uk - web: www.highforddesign.co.uk
telephone: 01895 622575 - mobile: 07557 390205