


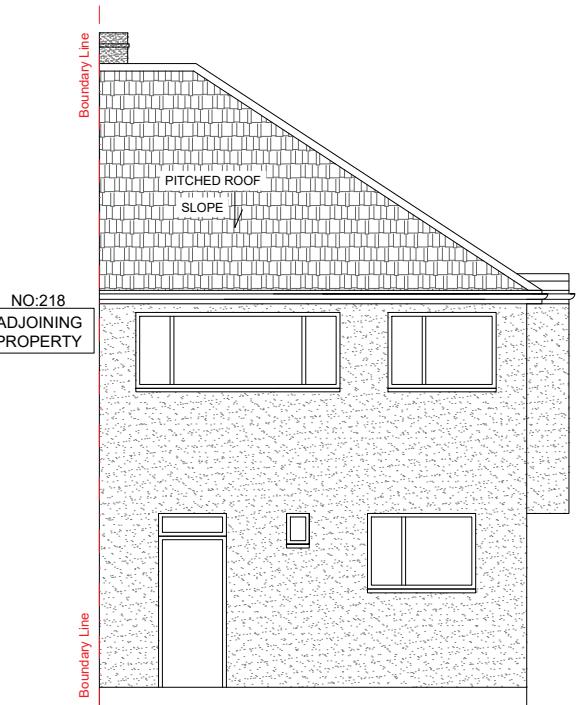

Existing Front Elevation



Existing Rear Elevation





SHAKTHI CONSULTING UK LTD  
BRIDGING THE GAP TO PROVIDE INNOVATIVE SOLUTIONS


**Notes :**

1. This drawing is not for construction.
2. All Dimension are in millimeters.
3. All dimensions are to be checked on site and the Architect is to inform of any discrepancies before construction commences.
4. All references to drawings refer to current revision of that drawing.

WALL LEGEND
Existing Wall
Proposed 100 mm Non-Loadbearing Stud Wall
Proposed Dormer Wall

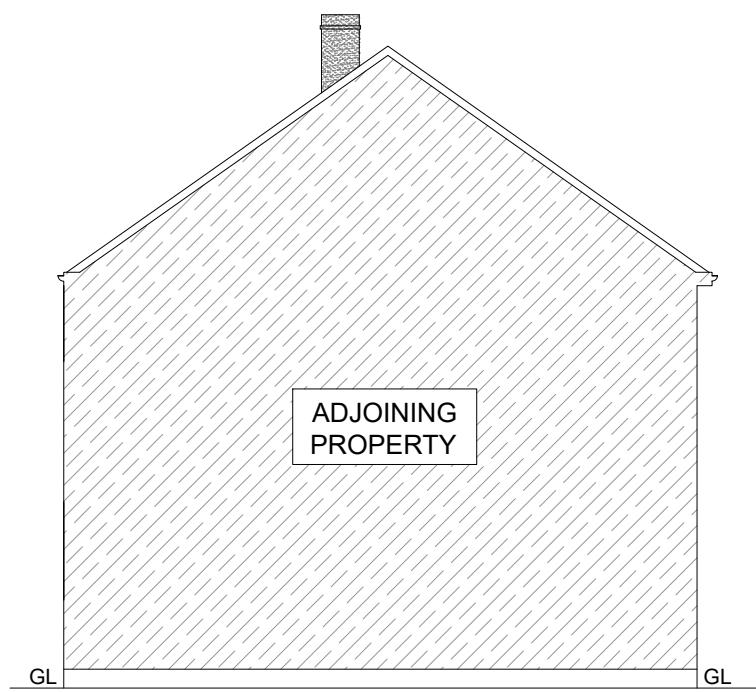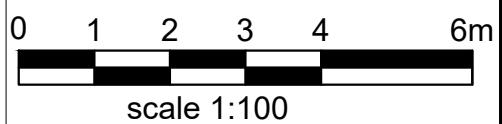

Existing Right Side Elevation

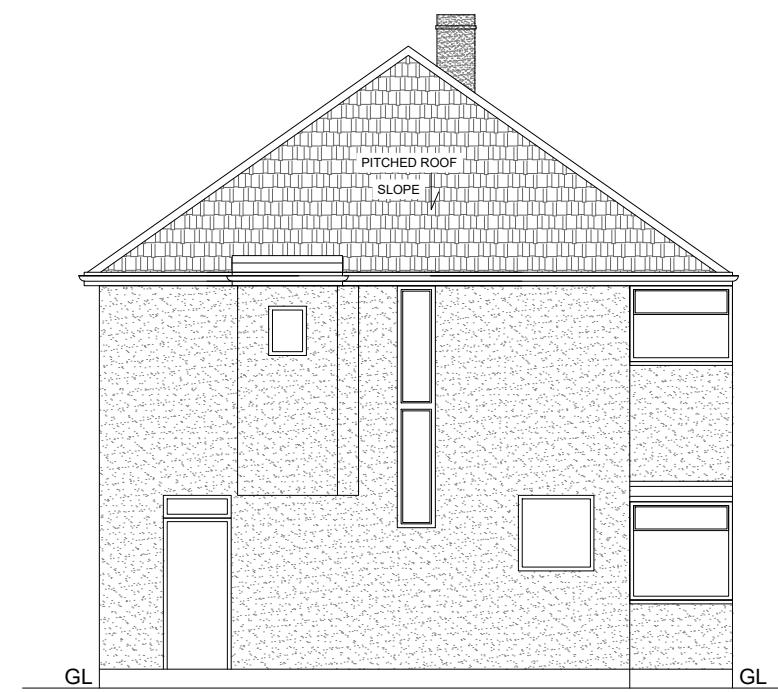

Existing Left Side Elevation



Client -  
Project - 220 W End Rd, Ruislip, HA4 6DU

Scale 1:100@A3 Date - 05-11-2024  
Drawn By Checked By

Project No. Drawing No. Revision  
06 -

Project Description  
- Double Storey Side Extension

Existing Elevations