




SHAKTI CONSULTING UK LTD
BRIDGING THE GAP TO TODAY'S BEST PRACTICE SOLUTIONS


Notes :

1. This drawing is not for construction.
2. All Dimension are in millimeters.
3. All dimensions are to be checked on site and the Architect is to inform of any discrepancies before construction commences.
4. All references to drawings refer to current revision of that drawing.


WALL LEGEND	
	Existing Wall
	Proposed 100 mm Non-Loadbearing Stud Wall
	Proposed Dormer Wall

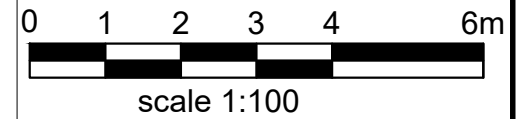

Client -		
Project - 220 W End Rd, Ruislip, HA4 6DU		
Scale 1:100@A3	Date	- 05-11-2024
Drawn By	Checked By	
Project No.	Drawing No.	Revision
	04	-
Project Description - Double Storey Side Extension		

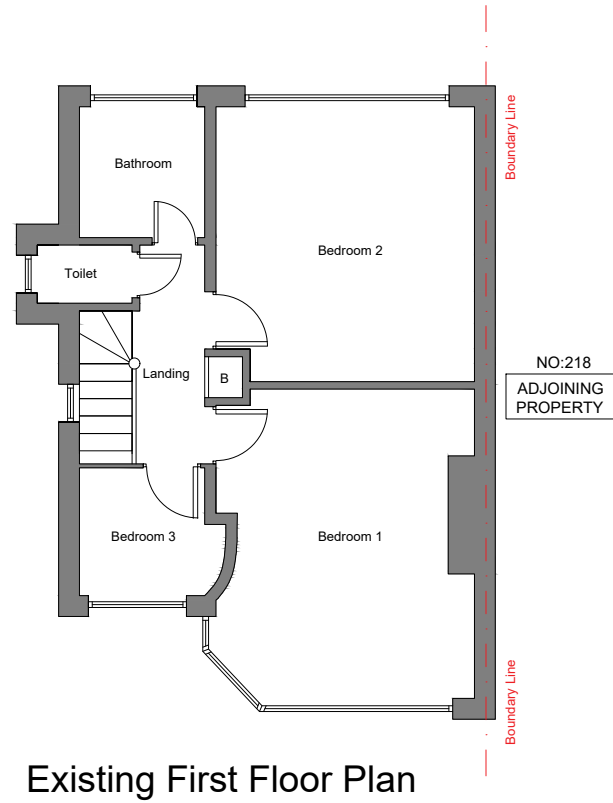

Existing First Floor Plan

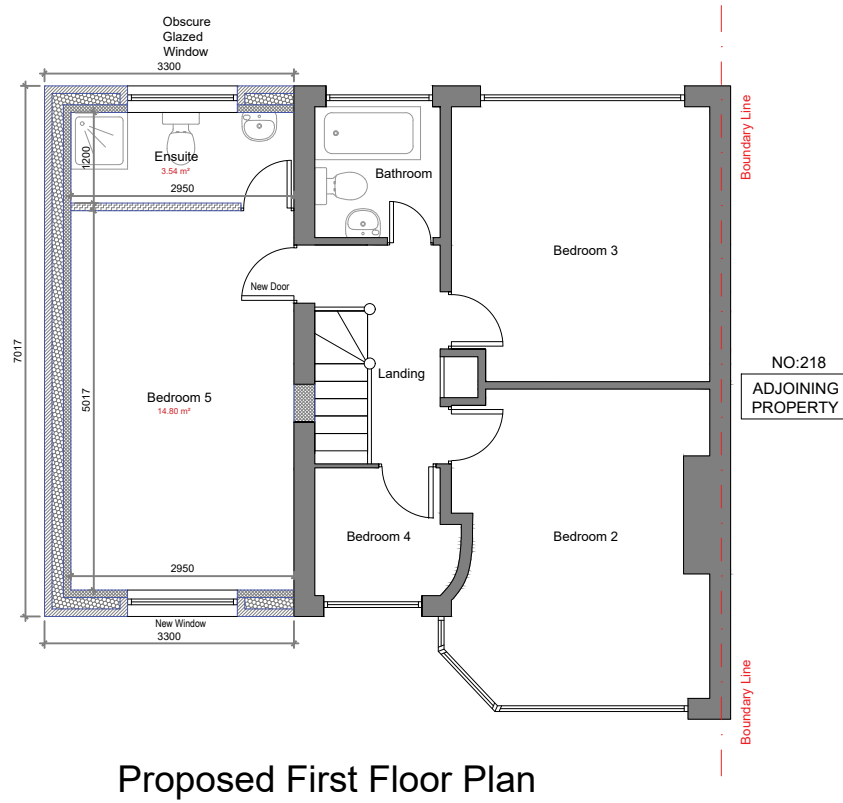

Proposed First Floor Plan