





SHAKTHI CONSULTING UK LTD  
BRIDGING THE GAP TO PROVIDE INNOVATIVE SOLUTIONS

Notes :



1. This drawing is not for construction.
2. All Dimension are in millimeters.
3. All dimensions are to be checked on site and the Architect is to inform of any discrepancies before construction commences.
4. All references to drawings refer to current revision of that drawing.

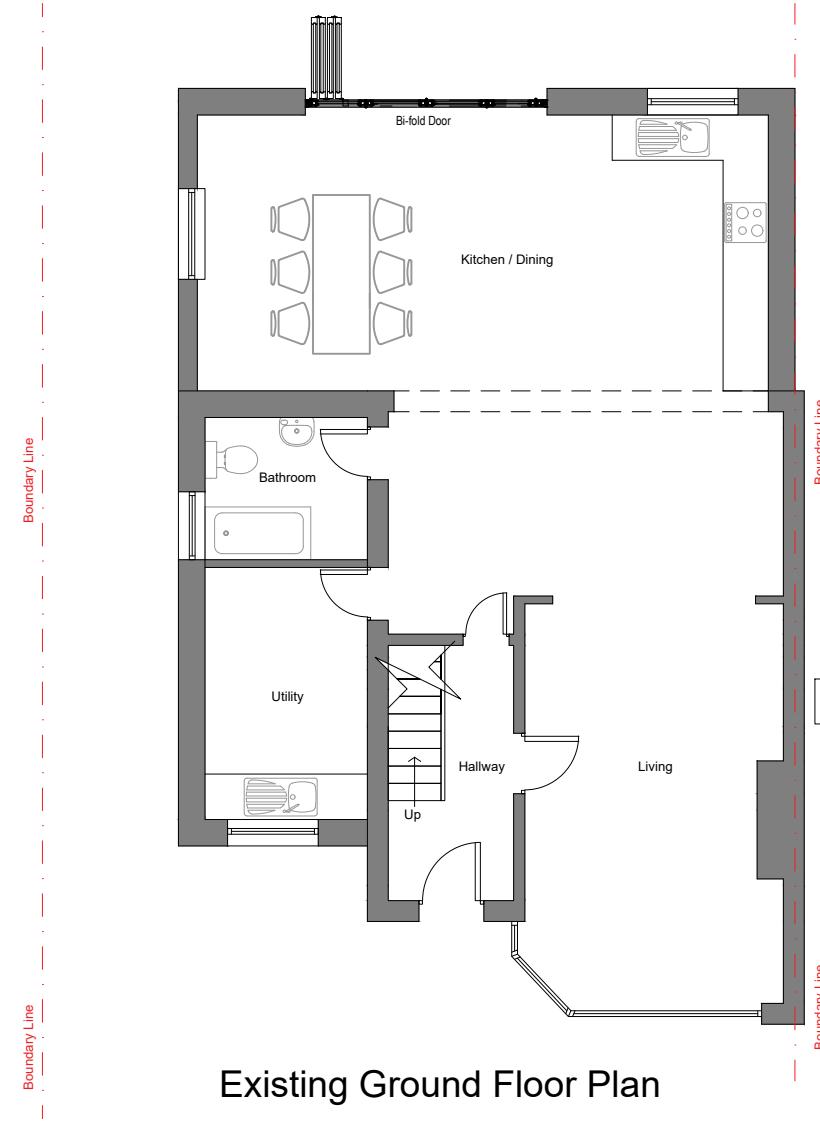

Existing Ground Floor Plan

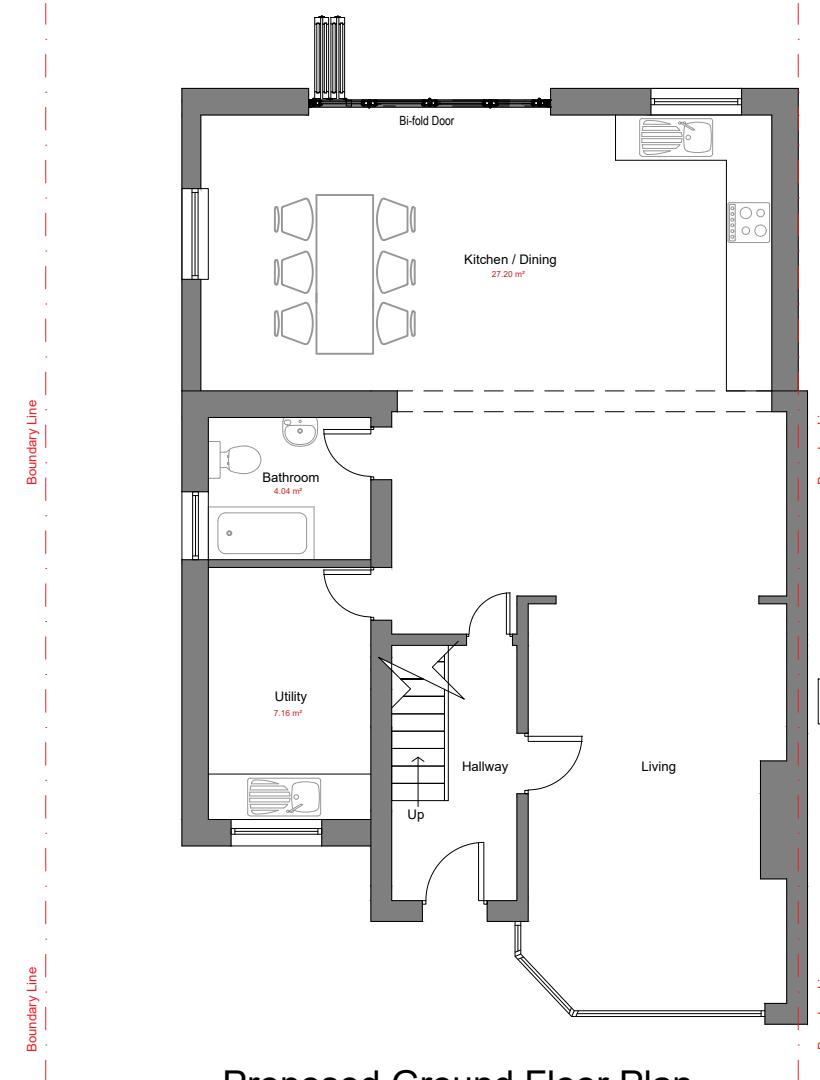

Proposed Ground Floor Plan

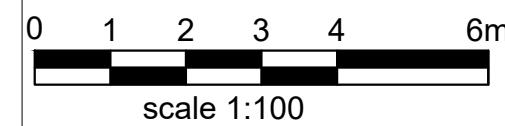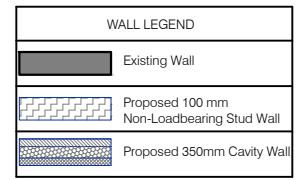

Client -  
Project - 220 W End Rd, Ruislip, HA4 6DU

Scale 1:100@A3 Date - 07-04-2025

Drawn By Checked By -

Project No. Drawing No.  
03

Project Description  
- First Floor Rear Extension