





SHAKTHI CONSULTING UK LTD
BRINGING THE GOLD TO YOUR DESIGN & CONSTRUCTION SOLUTIONS

Notes :

1. This drawing is not for construction.
2. All Dimension are in millimeters.
3. All dimensions are to be checked on site and the Architect is to inform of any discrepancies before construction commences.
4. All references to drawings refer to current revision of that drawing.

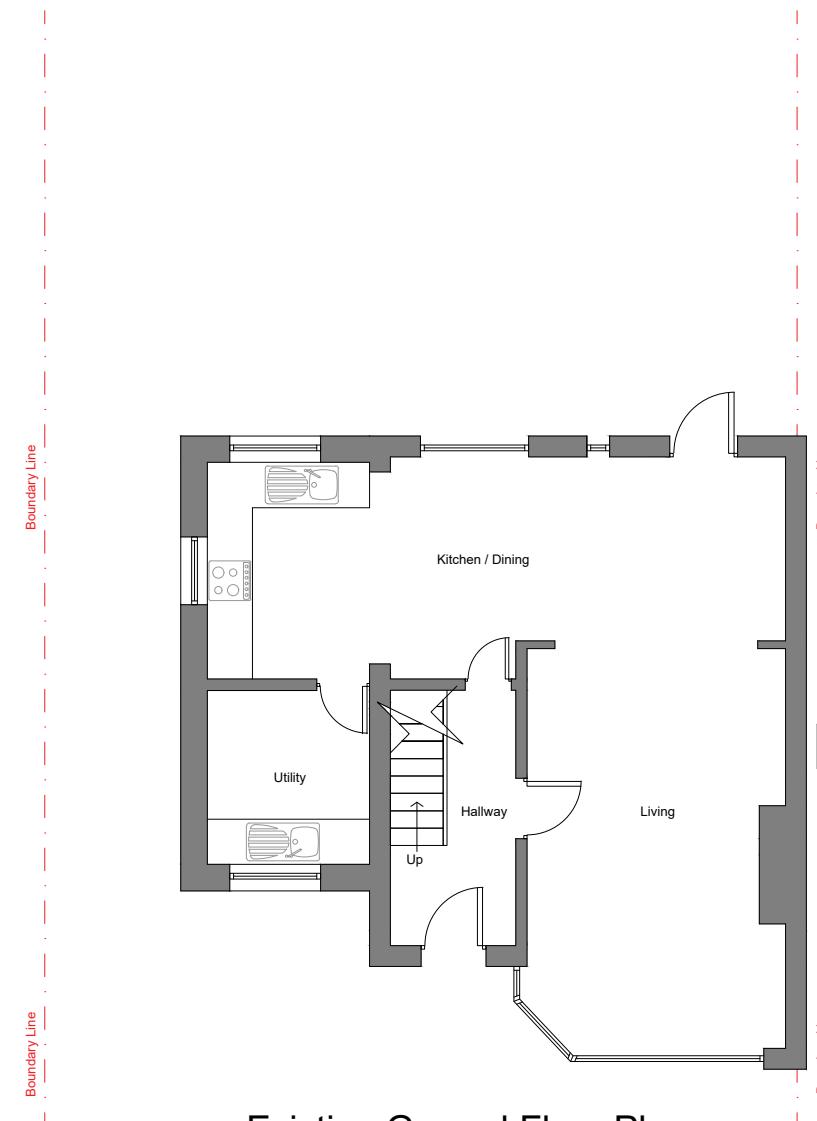


Existing Ground Floor Plan

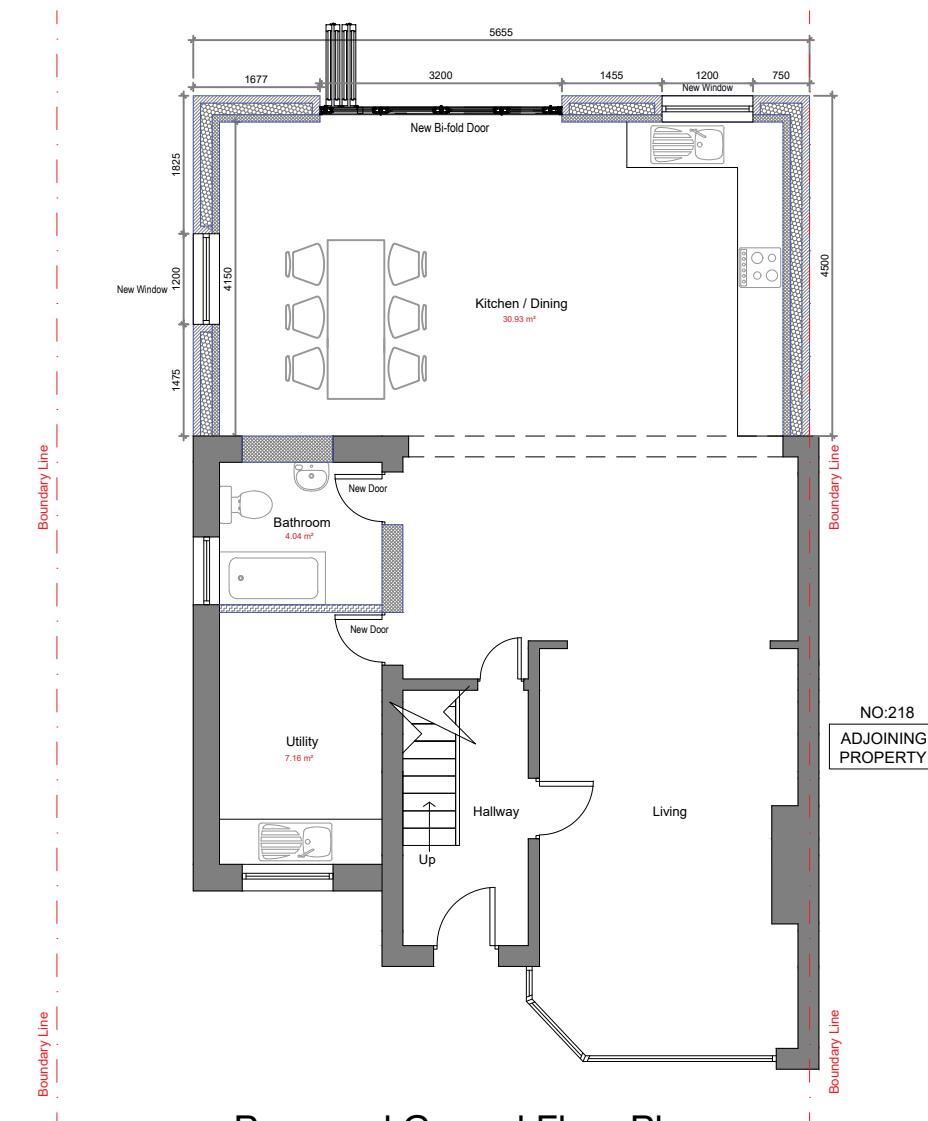

Proposed Ground Floor Plan

WALL LEGEND
Existing Wall
Proposed 100 mm Non-Loadbearing Stud Wall
Proposed 350mm Cavity Wall

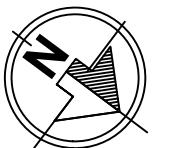

Client -
Project - 220 W End Rd, Ruislip, HA4 6DU

Scale 1:100@A3 Date - 17-01-2025

Drawn By Checked By -

Project No. Drawing No. Revision
03 -

Project Description
- Single Storey Rear Extension