
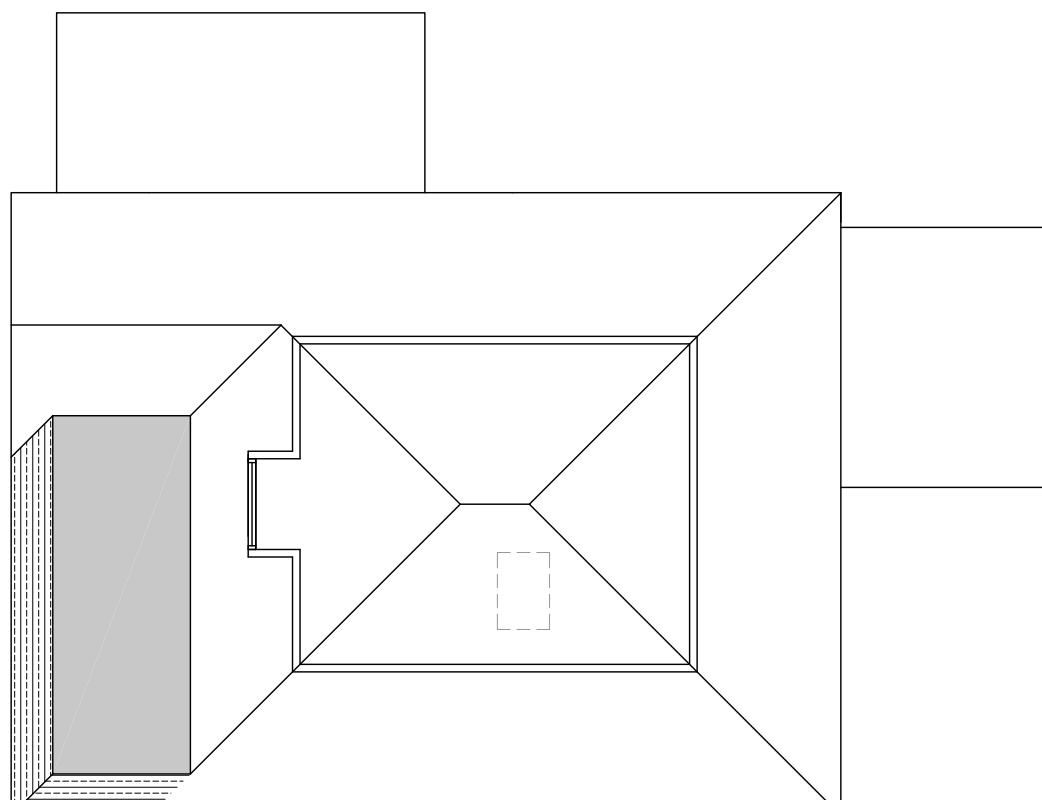


PROPOSED GROUND FLOOR
SCALE 1:100

SCALE 1:100

PROPOSED LOFT FLOOR
SCALE 1:100

SCALE 1:100

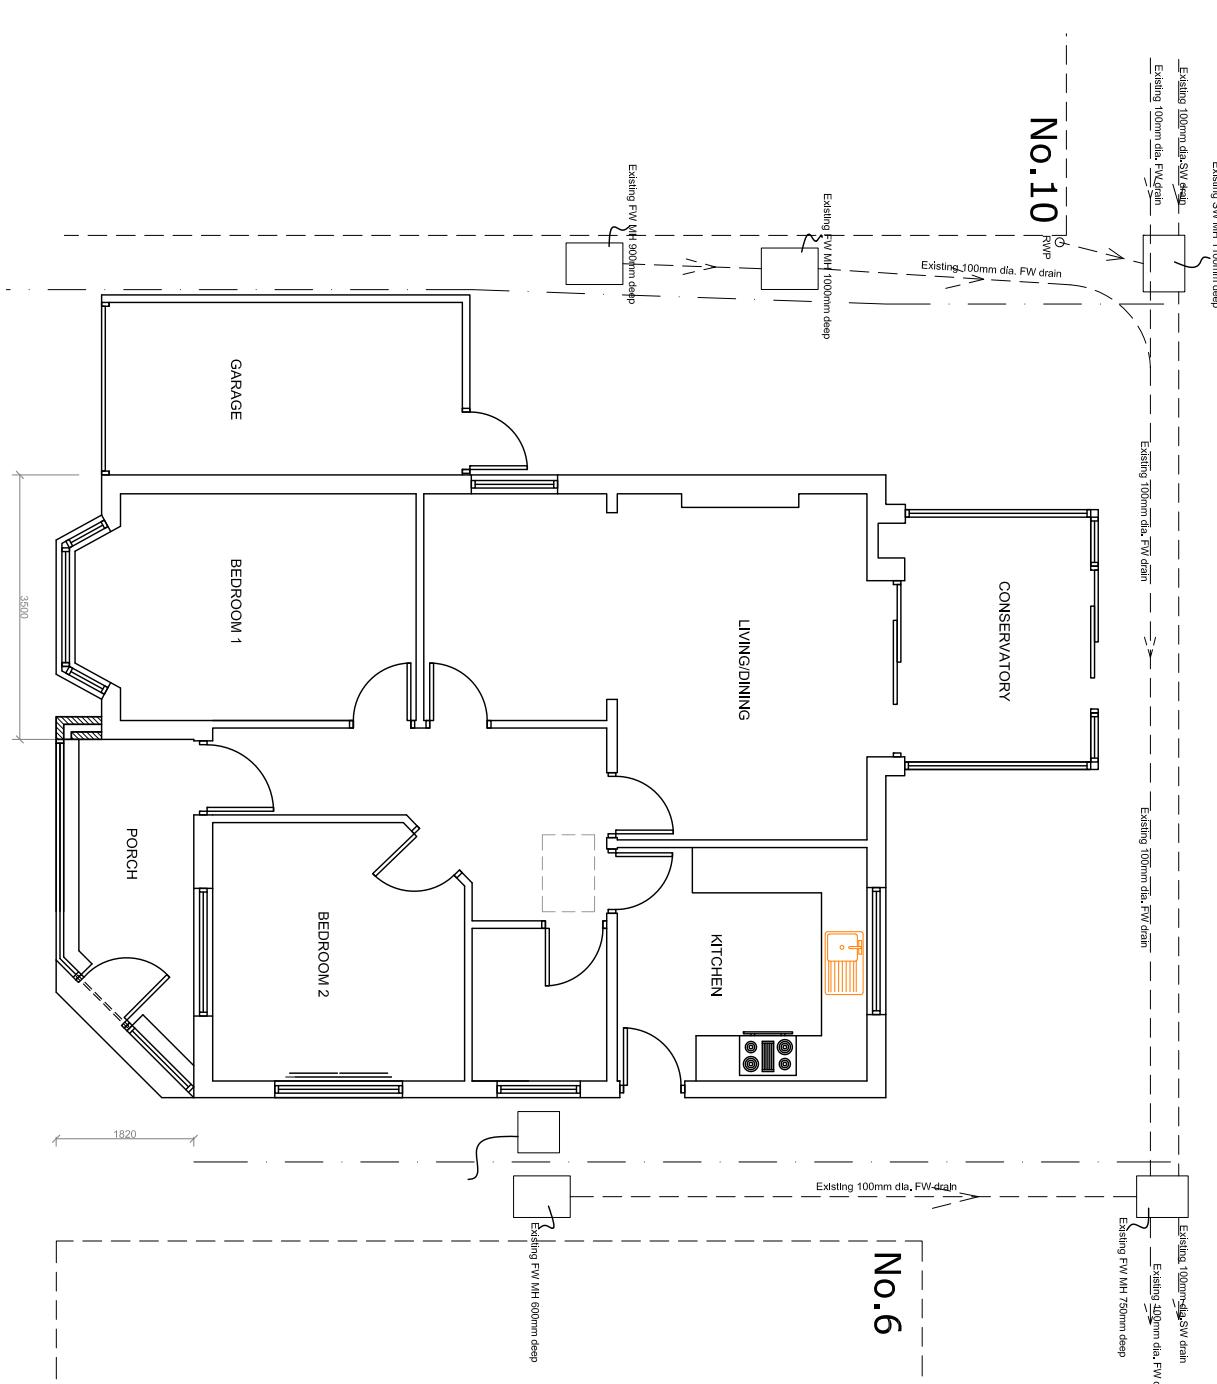

DRAWING TITLE PROPOSED FLOOR PLAN AND ROOF PLAN				
		DATE	SCALE	DRAWN BY
28-07-2025	1:100@A3	CHECKED BY	DS	
DRAWING NO. SD2528(P)11-A	REV/EDITION 1			