

LOCATION PLAN
SCALE 1:1250

- KEY
- EXISTING NEW WALLS
 - PROPOSED NEW WALLS
 - UNIT 1
1 BED - 50m²
 - UNIT 2
1 BED - 50m²
 - UNIT 3
2 BED - 70m²
 - UNIT 4
2 BED - 61m²
 - CIRCULATION

D	24.10.23	AMENDED TO SUIT PLANNING COMMENTS	BR
C	19.09.23	AMENDED TO SUIT PLANNERS COMMENTS	BR
B	13.09.23	AMENDED TO SUIT PLANNERS COMMENTS	BR
A	09.12.22	AMENDED TO SUIT PRE-PP COMMENTS	BR
Rev	Date	Description	Init.

Client

M/R J SAGOO

Project Title
PROPOSED EXTENSIONS AND ALTERATIONS

HSBC, 65 HIGH STREET, RUISLIP, HA4 6JE
Drawing Title

PROPOSED SECOND FLOOR & ROOF PLAN

Cad File	Sheet Size	Scale
P002	A1	1:100
Drawn by	Drawing Date	Approved by
BR	JUN 2022	NJ
Project No.	Drawing No.	Revision
1933	P205	D


Juttla Architects

2-4 High Street Ruislip
Middlesex HA4 7AR


1 01923 840077 1 01923 840078
info@juttla-architects.com
juttla-architects.com

This drawing is property of Juttla Architects Ltd © and must not be copied or otherwise reproduced. All dimensions must be checked on site before commencing work. No dimensions to be scaled from this drawing. This drawing was produced using AutoCad 2016.

PLANNING ISSUE

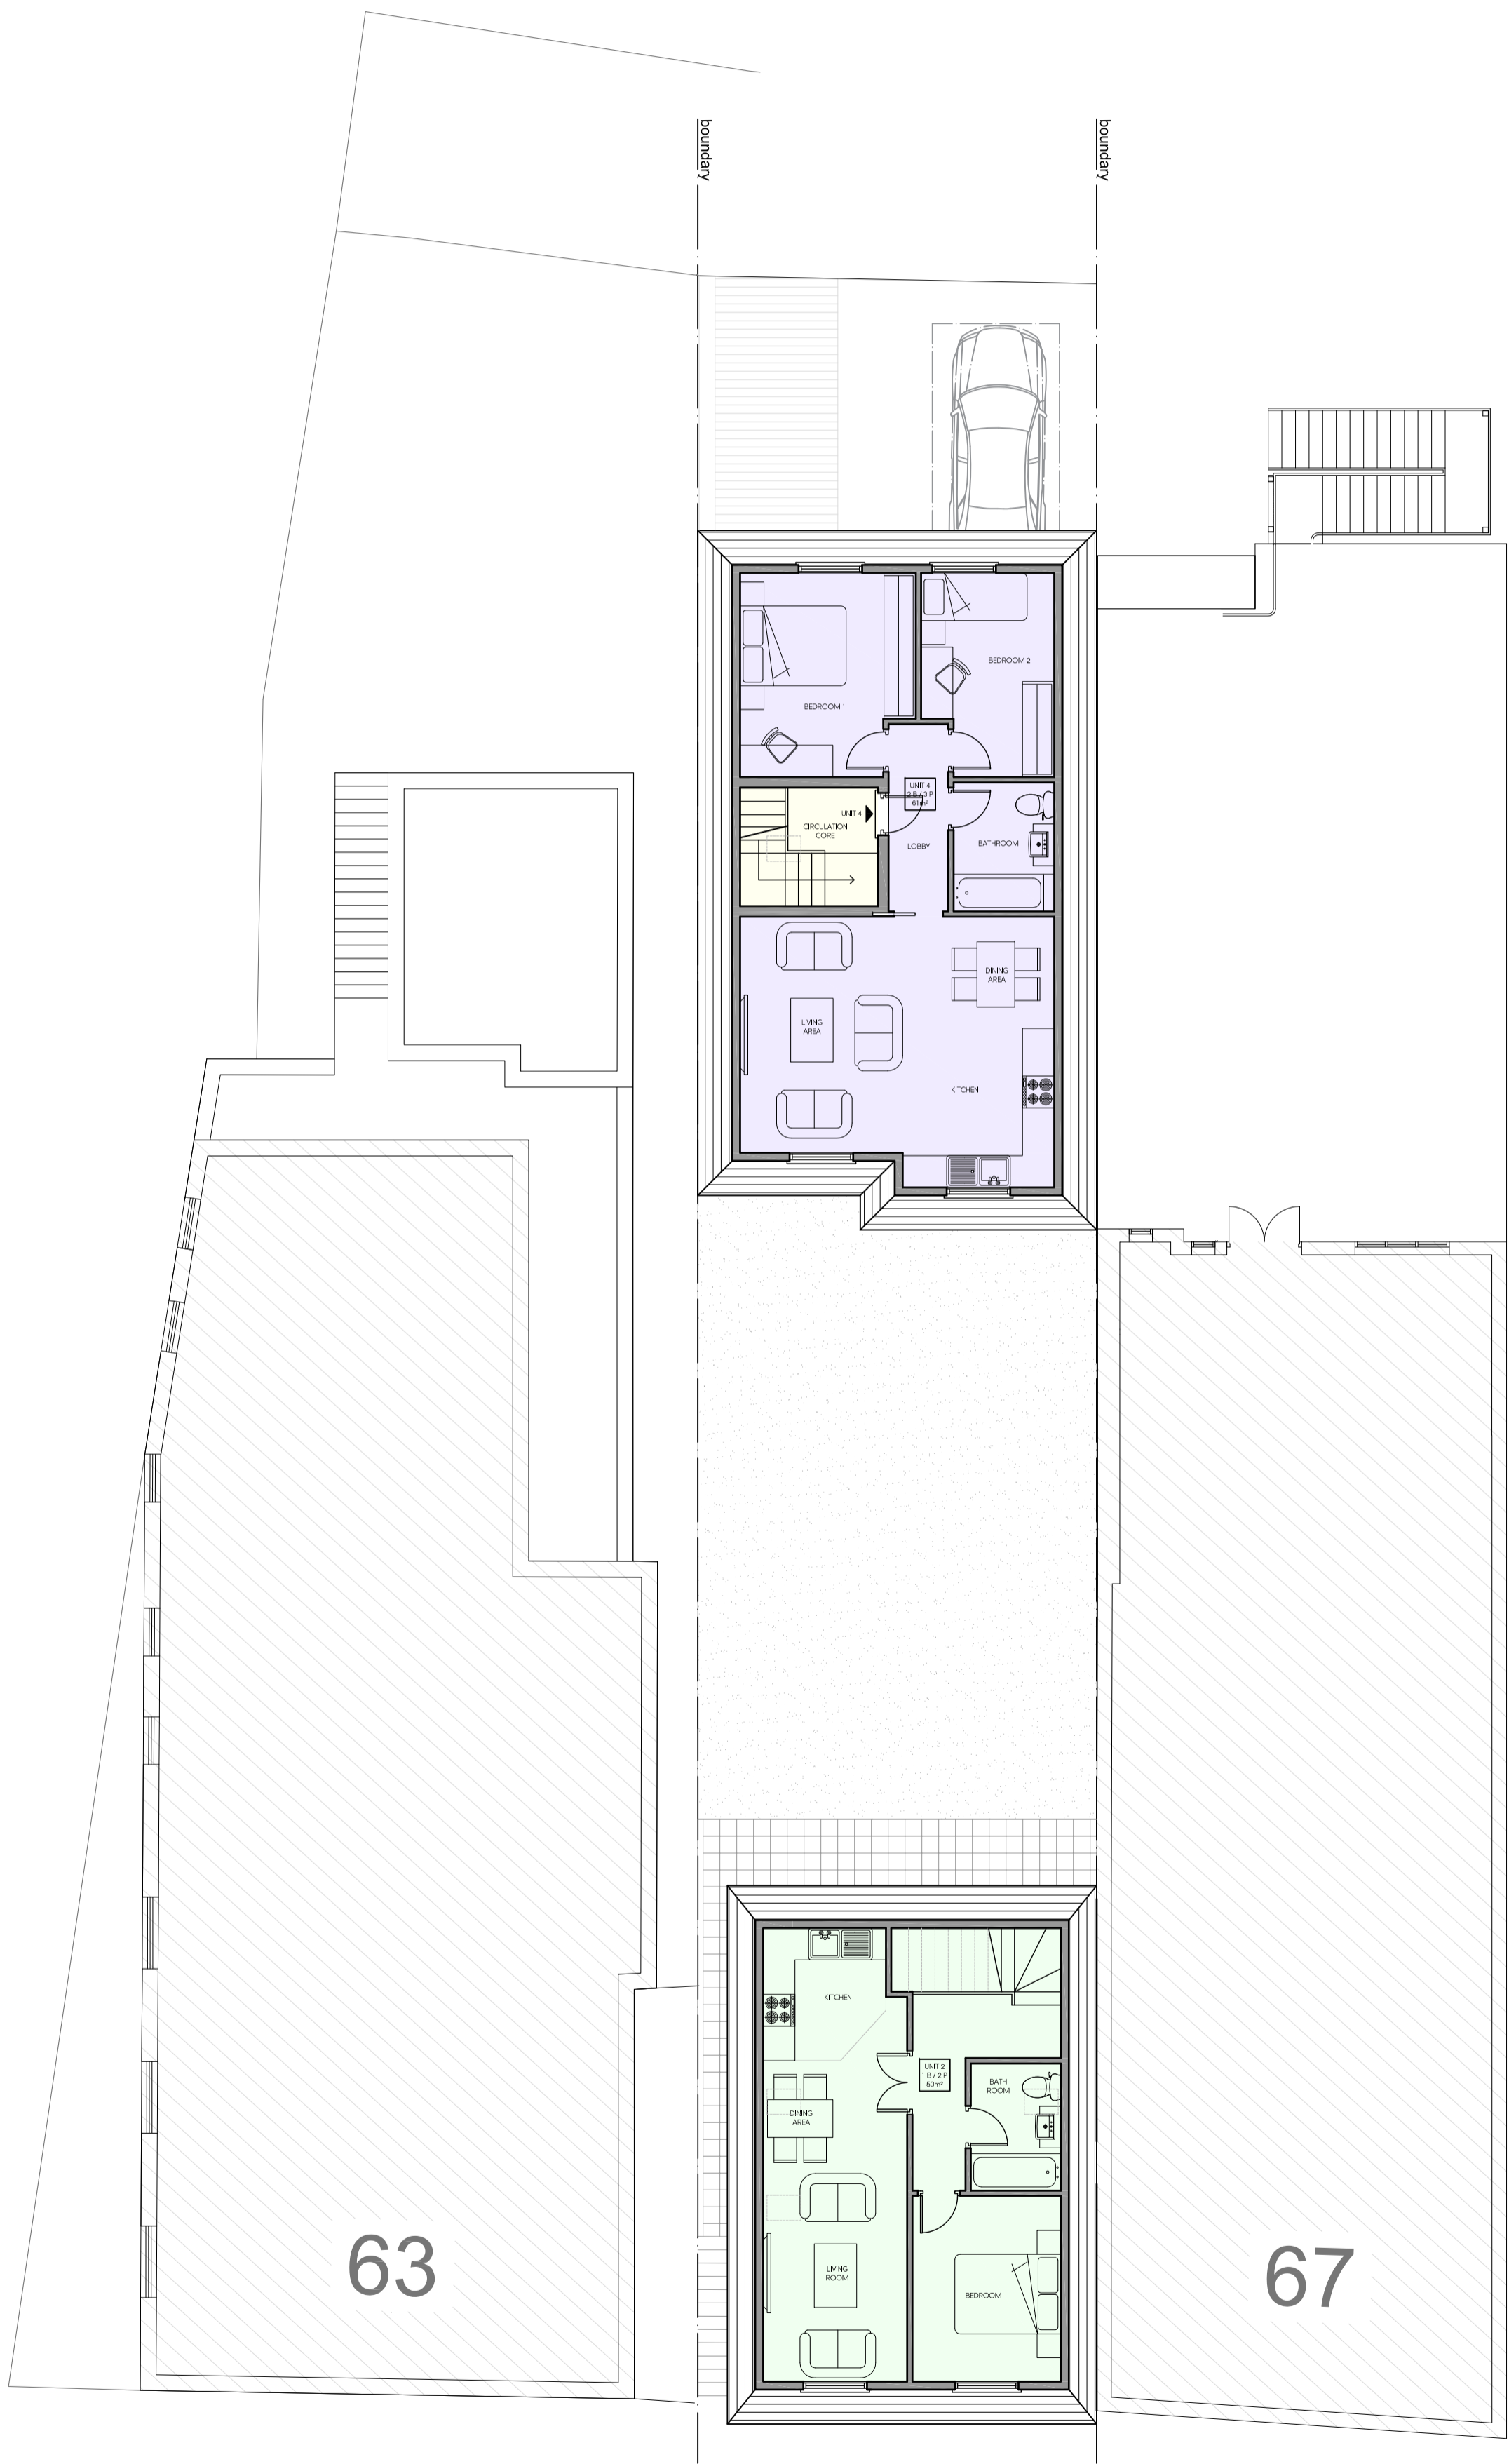

PROPOSED SECOND FLOOR PLAN

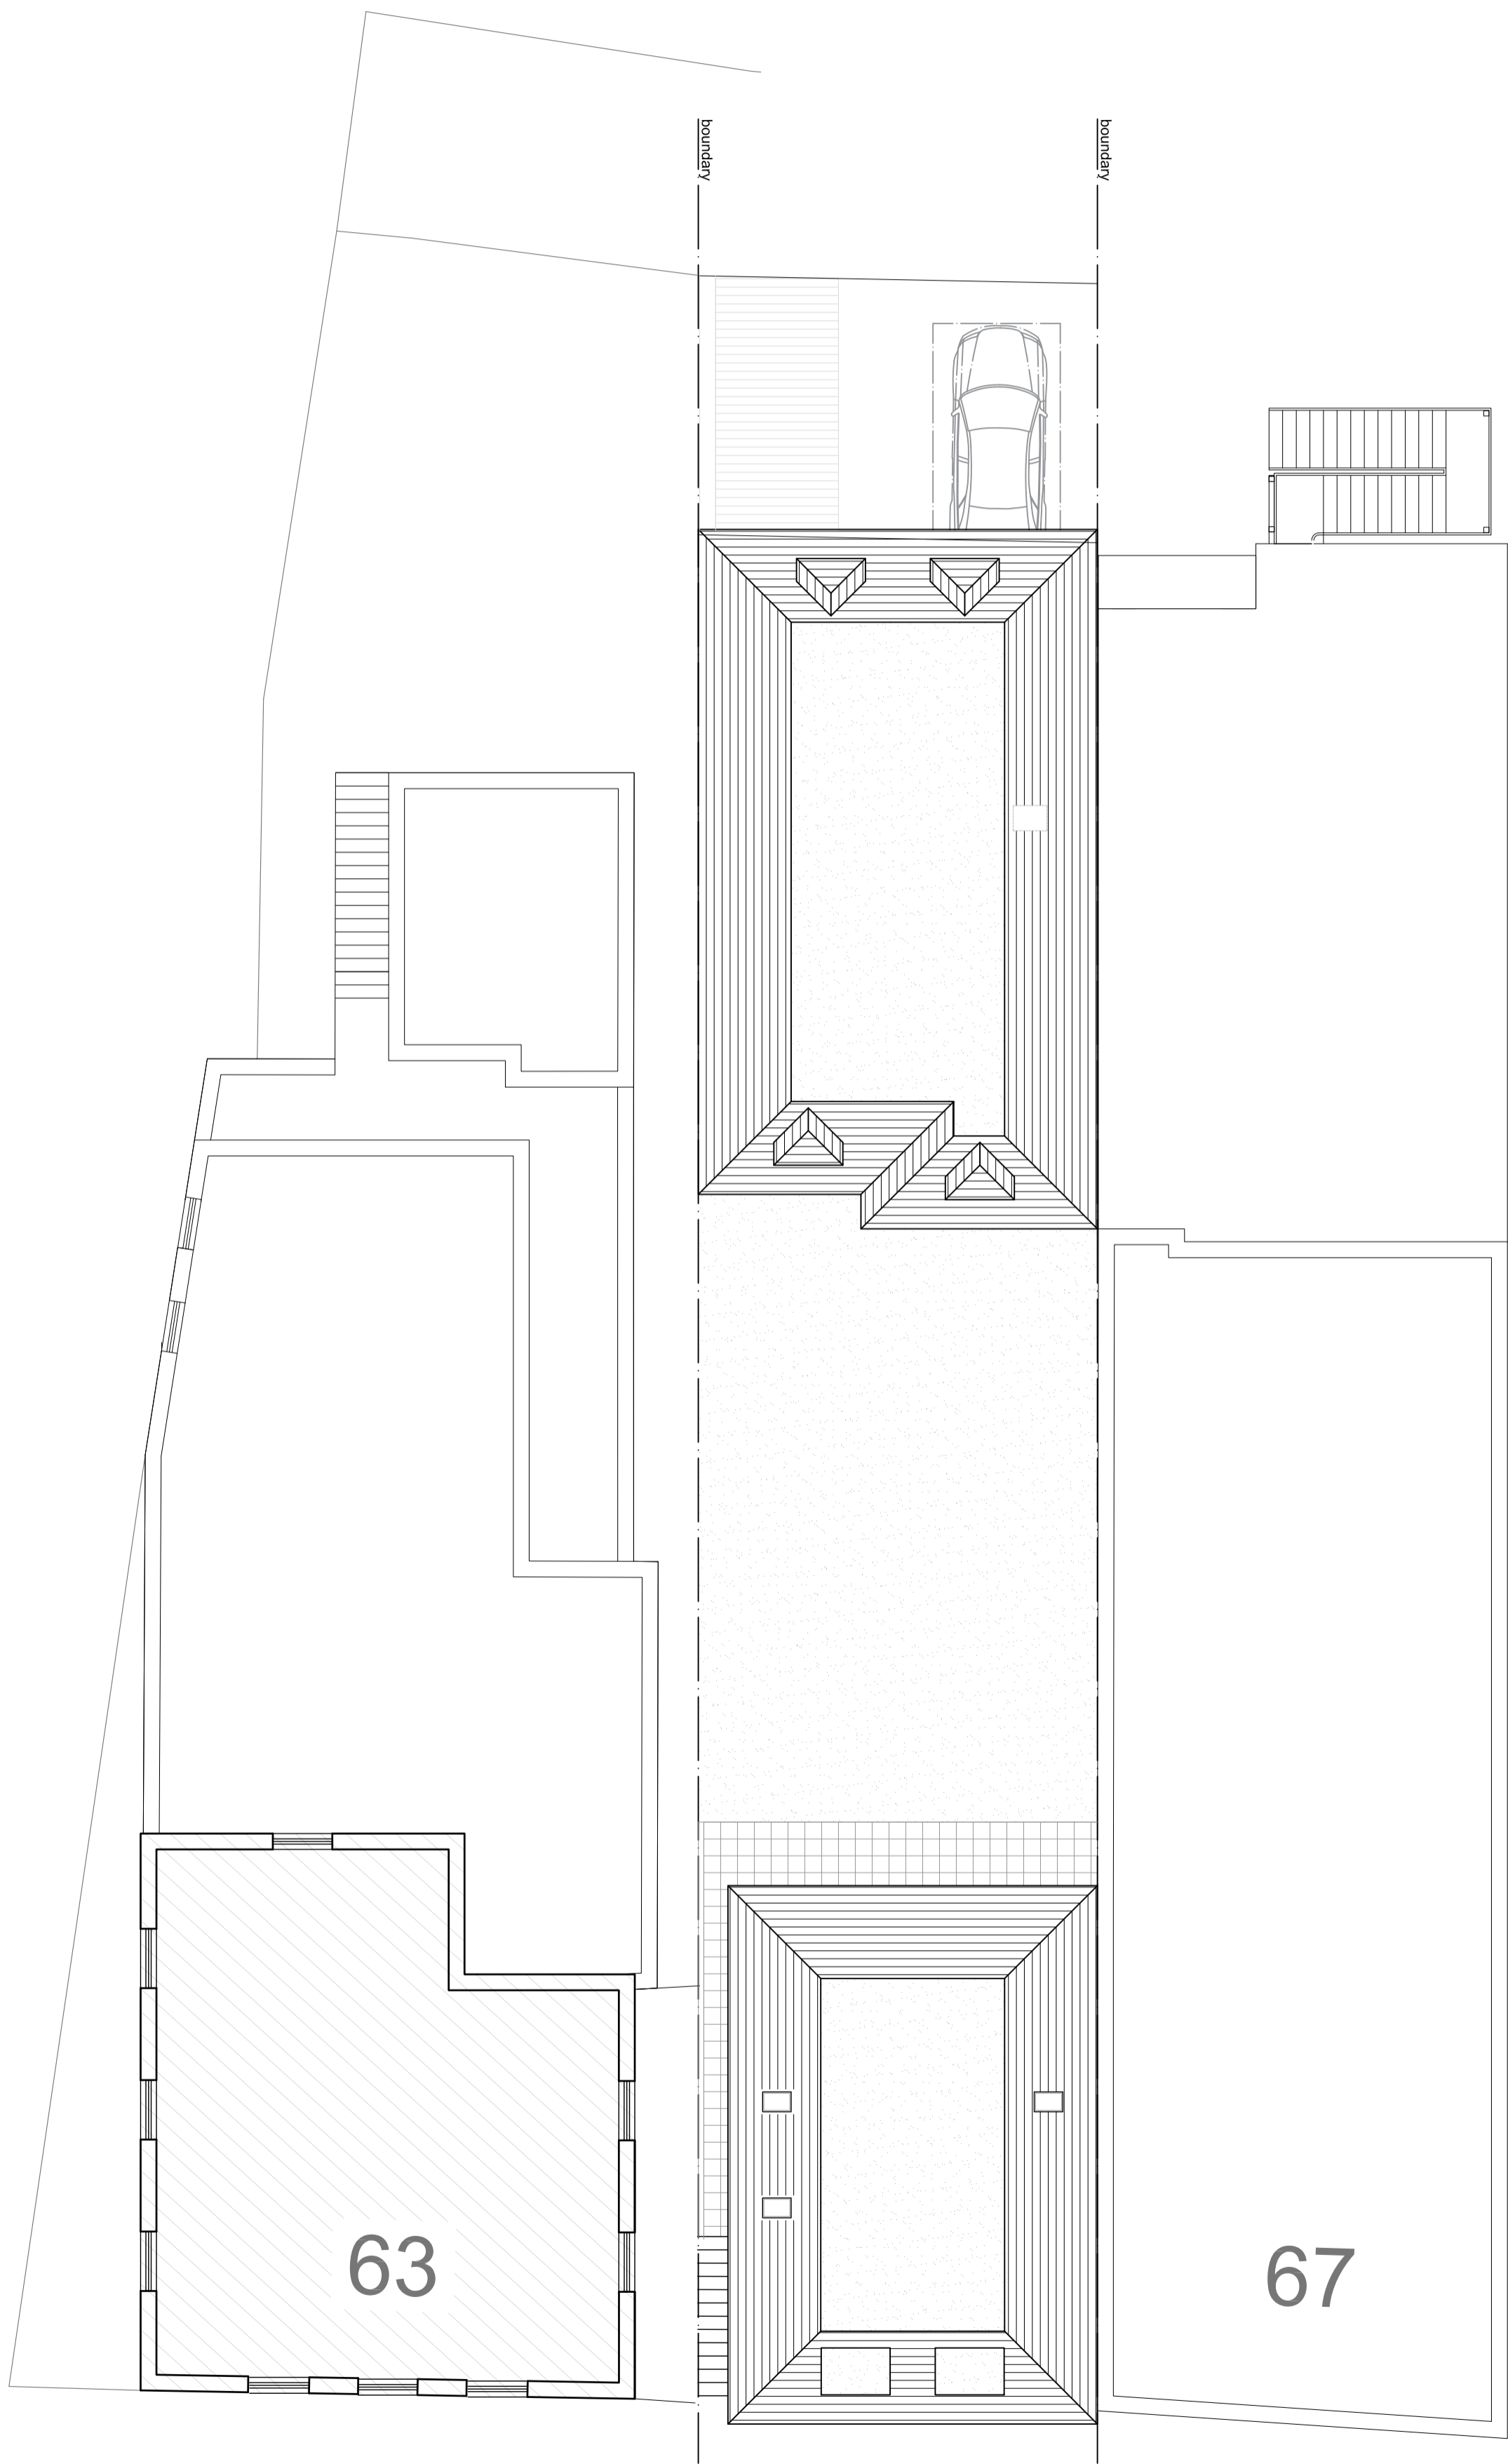

PROPOSED ROOF PLAN