




Proposed Front Elevation

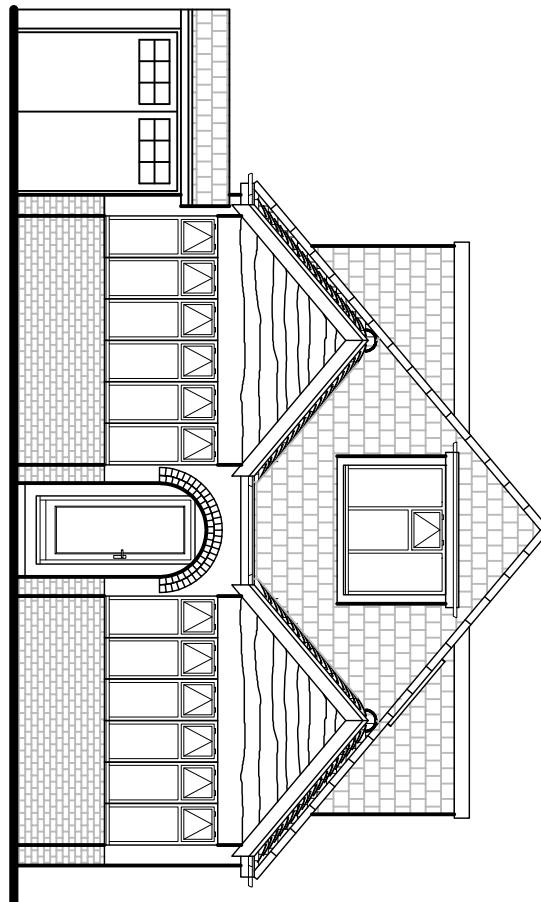


Proposed Side Elevation

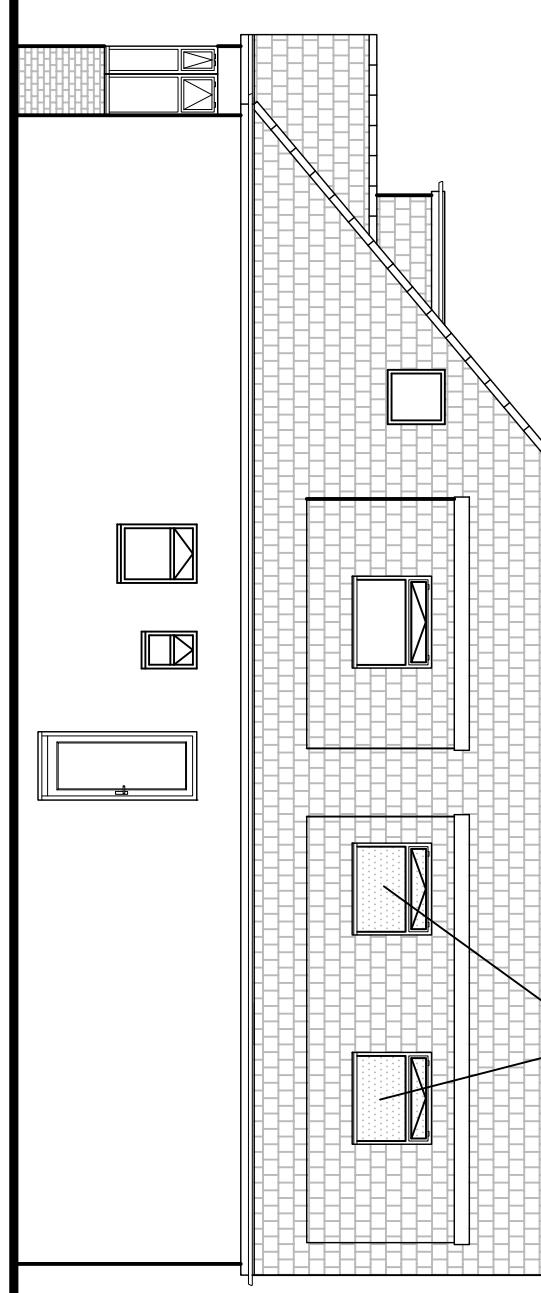

Proposed Rear Elevation

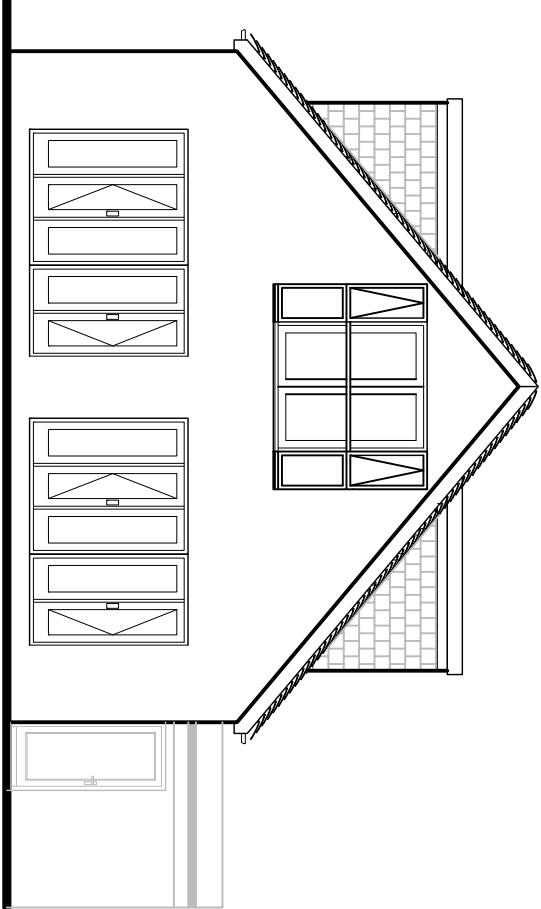

Proposed Side Elevation

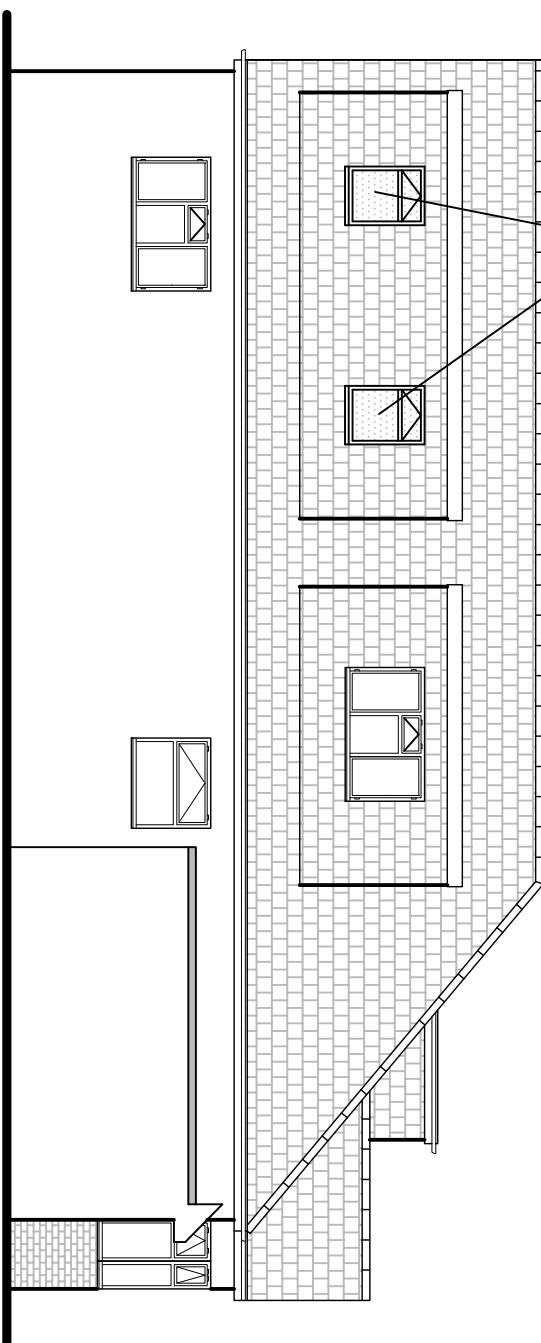

D 21.07.21 Alterations to
dormers
C 29.06.21 Walk-in wardrobe
window changed to obscure
glazed

Dunphy
& Hayes
LIMITED
SURVEYORS

TEL: 01932 219220
EMAIL: surveyors@dunphyhayes.co.uk

PROJECT: 28 St Margarets Road, HA4 7NU

TITLE: Proposed E elevations

DWG NUMBER: 20/020/05D

DATE: 16.11.20

SCALE: 1:100

SIZE: A3

DESIGNER: MH

CONSULTANT: MH

NOTE: All dimensions must be checked on site and
not sealed from this drawing.

© This drawing is the property of Dunphy &
Hayes Limited and must not be
reproduced in whole or part without prior
written permission.

0 1M 2M 3M 4M