



Existing Ground Floor Plan
Scale 1:100




Existing First Floor Plan
Scale 1:100

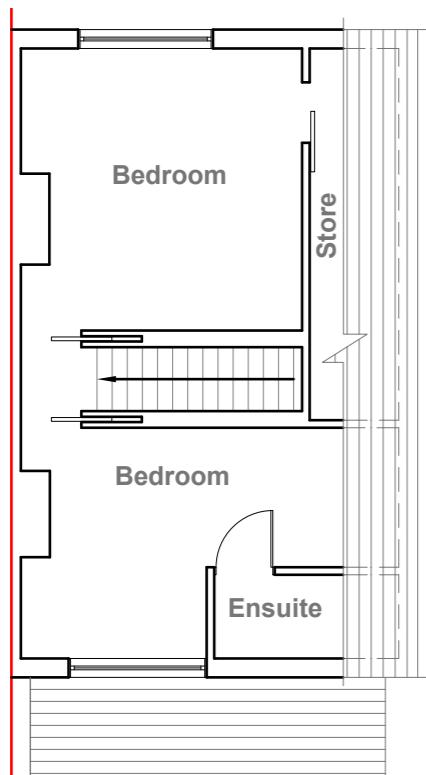

Existing Front Elevation
Scale 1:100

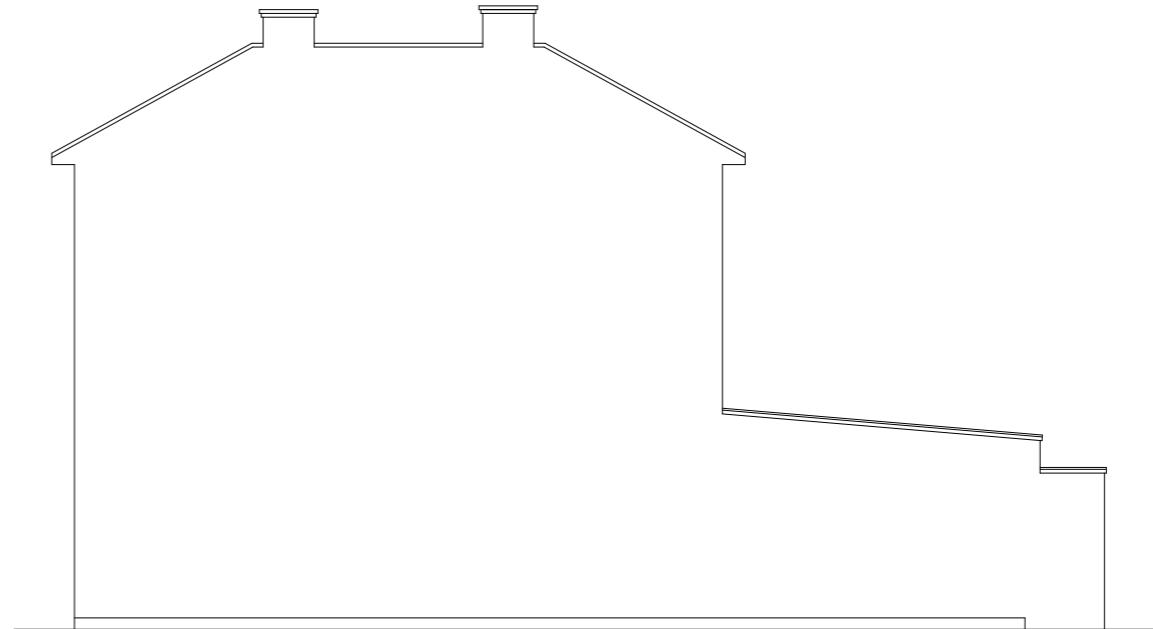

Existing Side Elevation
Scale 1:100

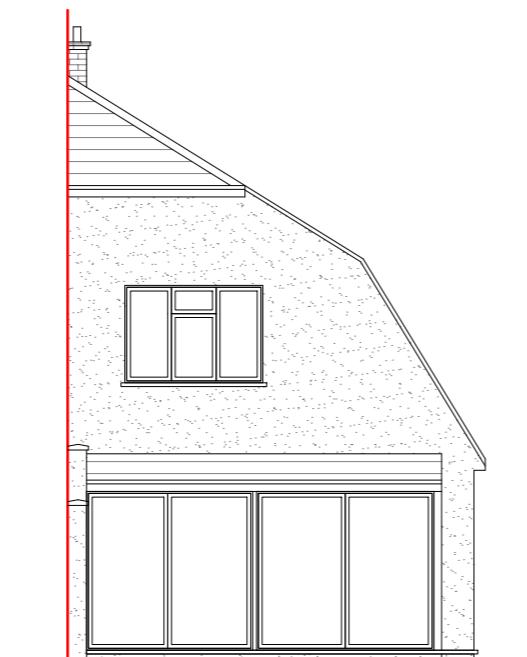


Existing Rear Elevation
Scale 1:100



Existing Side Elevation
Scale 1:100

GENERAL NOTES:
 1. ALL DIMENSIONS ARE IN MILLIMETER.
 2. VERIFY ALL DIMENSIONS AND CONDITIONS BEFORE BUILDING OR
 STARTING CONSTRUCTION. NOTIFY THE DESIGNER IMMEDIATELY OF ANY
 DISCREPANCY OR VARIATION.
 3. ALL WORK TO COMPLY WITH CURRENT BUILDING REGULATIONS AND CODES OF PRACTICE

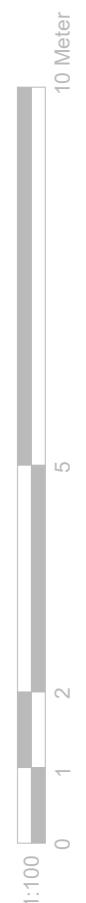


Title:

Existing Floor Plans

Site Address	Scale: 1:100 @A3
8 Hardinge Close, Uxbridge. UB8 3BZ	Date: 11/08/2022
	Drawing No.: 2022/110 -01
	Drawn By: RO
Revision Date:	
e:mail -	
faluckpatel@yahoo.com	
(M) +44 (0) 7871 466 254	


**Faluck
Patel**

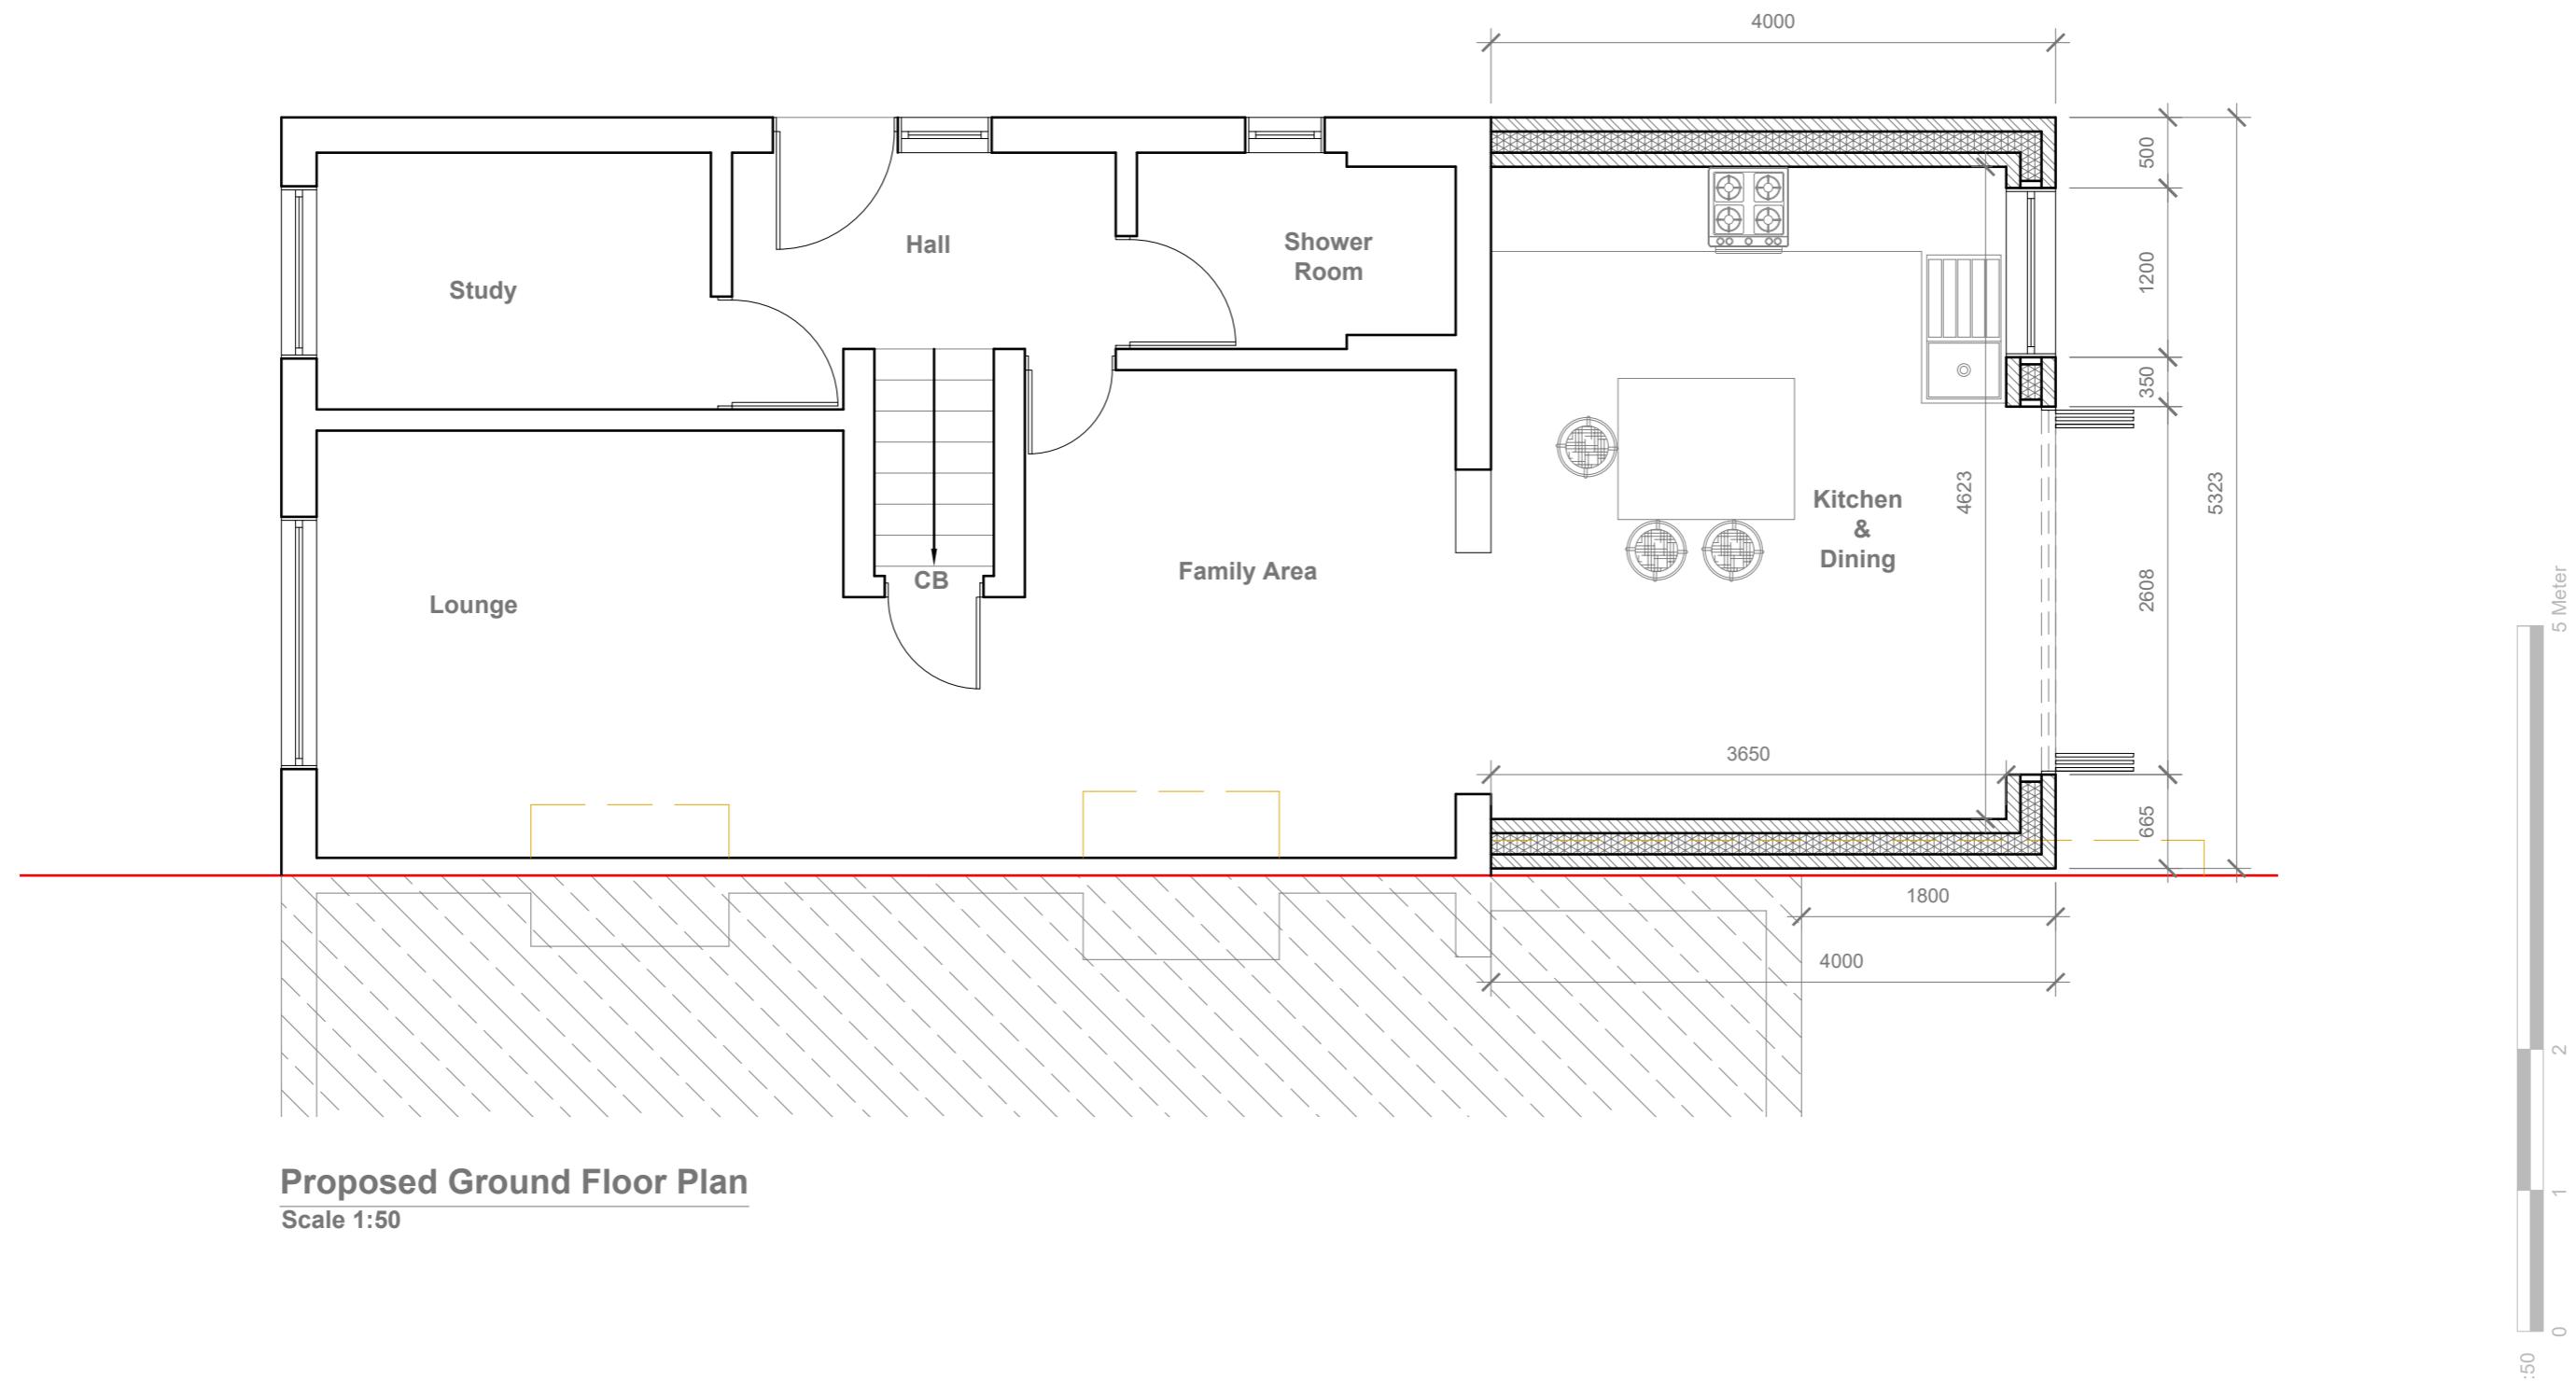

Proposed External Finish
Materials to Match Existing
External Finish Materials




Proposed Front Elevation
Scale 1:100

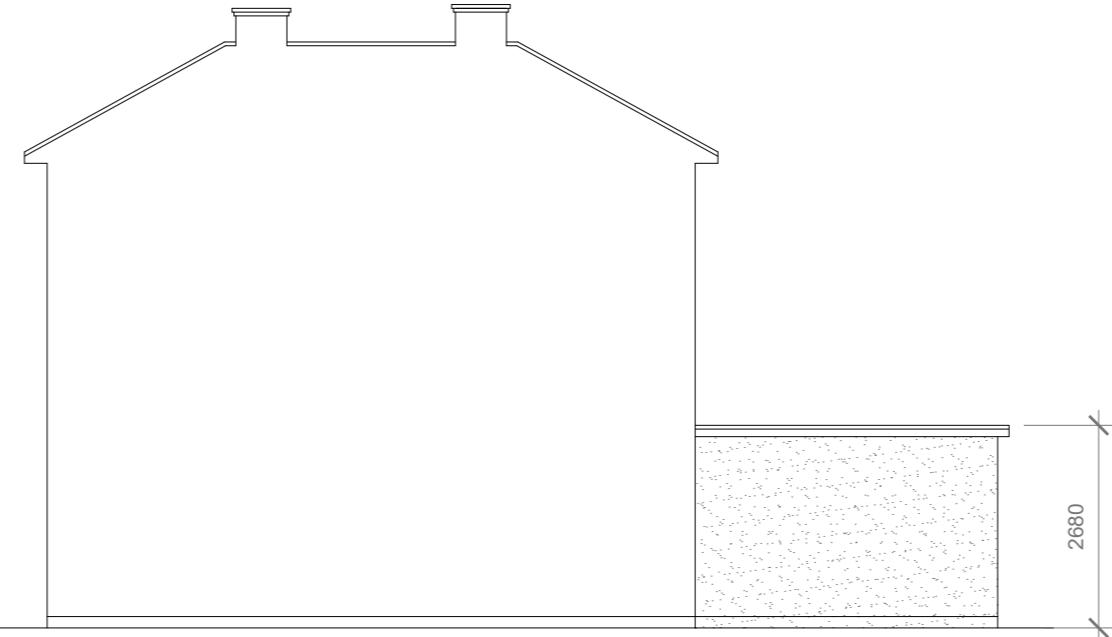

Proposed Side Elevation
Scale 1:100



Proposed Rear Elevation
Scale 1:100

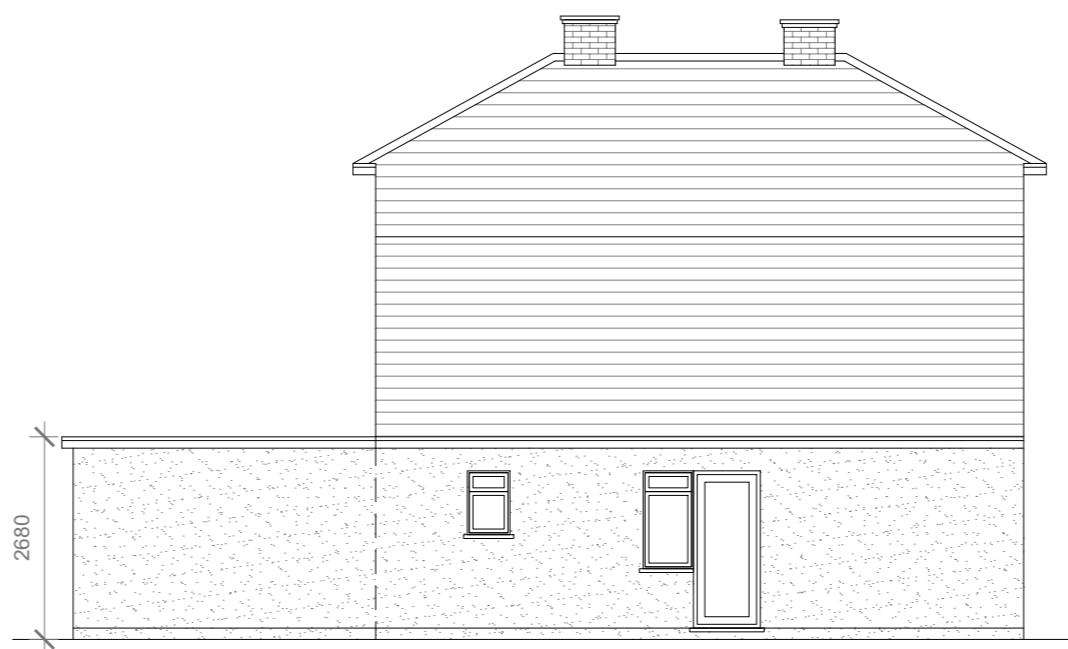

Proposed Side Elevation
Scale 1:100

10 Meter
5
2
1
0

1:100

GENERAL NOTES:
1. ALL DIMENSIONS ARE IN MILLIMETER.
2. VERIFY ALL DIMENSIONS AND CONDITIONS BEFORE BUILDING OR
STARTING CONSTRUCTION. NOTIFY THE DESIGNER IMMEDIATELY OF ANY
DISCREPANCY OR VARIATION.
3. ALL WORK TO COMPLY WITH CURRENT BUILDING REGULATIONS
AND CODES OF PRACTICE

Title:

Proposed Elevations

Site Address
8 Hardinge Close,
Uxbridge.
UB8 3BZ

Scale: 1:100 @A3
Date: 11/08/2022
Drawing No.:
2022/110 -03
Drawn By:
RO

Revision Date:

e:mail -
faluckpatel@yahoo.com
(M) +44 (0) 7871 466 254

**Faluck
Patel**