




Existing Ground Floor Plan
Scale 1:100

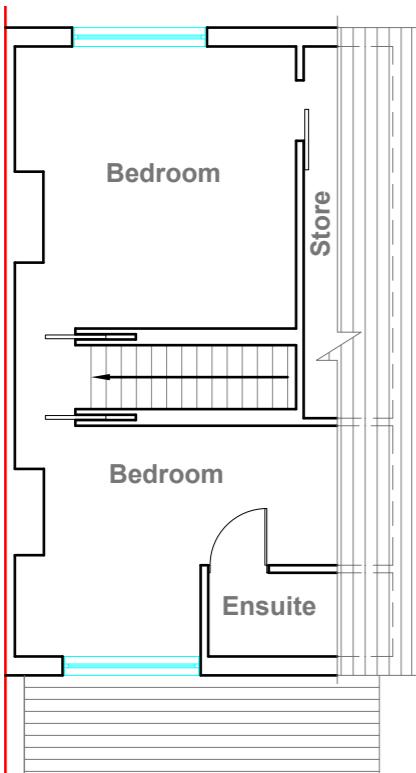


Existing First Floor Plan
Scale 1:100

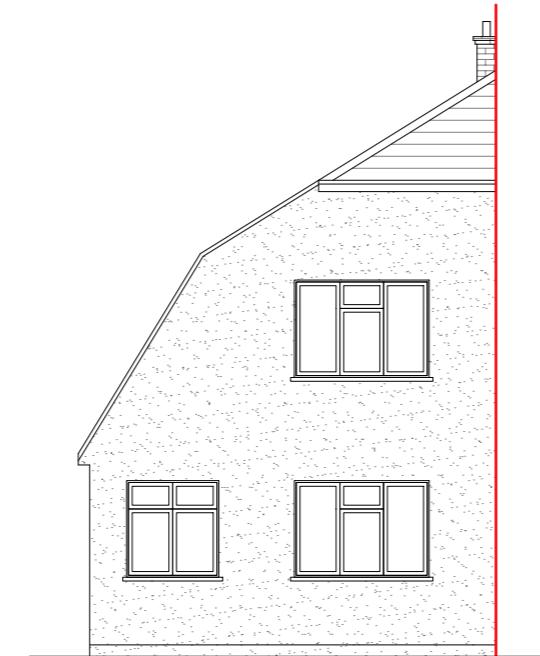

Existing Front Elevation
Scale 1:100

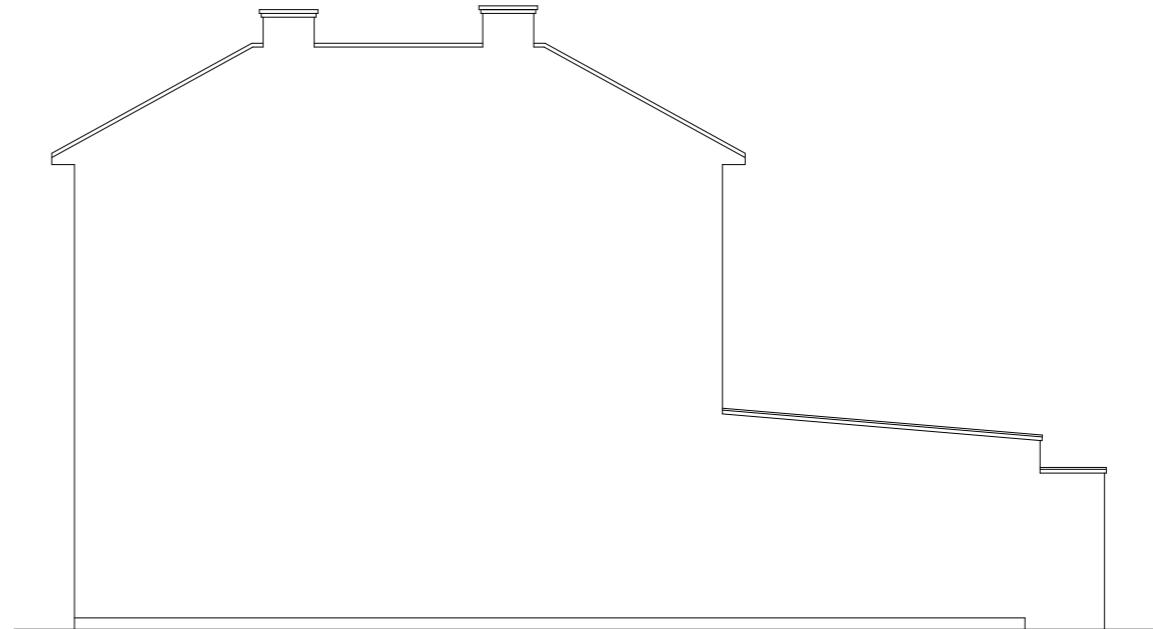

Existing Side Elevation
Scale 1:100

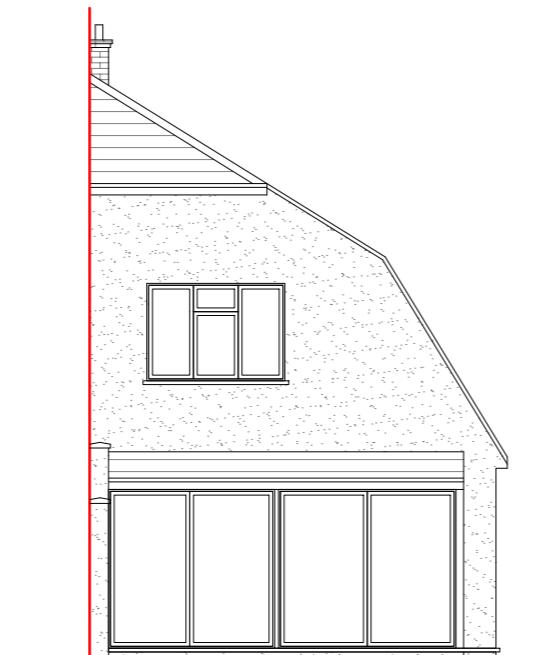

Existing Rear Elevation
Scale 1:100



Existing Side Elevation
Scale 1:100


GENERAL NOTES:
 1. ALL DIMENSIONS ARE IN MILLIMETER.
 2. VERIFY ALL DIMENSIONS AND CONDITIONS BEFORE BUILDING OR
 STARTING CONSTRUCTION. NOTIFY THE DESIGNER IMMEDIATELY OF ANY
 DISCREPANCY OR VARIATION.
 3. ALL WORK TO COMPLY WITH CURRENT BUILDING REGULATIONS AND CODES OF PRACTICE



Title:

Existing Floor Plans

Site Address	Scale: 1:100 @A3
8 Hardinge Close, Uxbridge. UB8 3BZ	Date: 11/08/2022
	Drawing No.: 2022/110 -01
	Drawn By: RO
Revision Date:	
e:mail -	faluckpatel@yahoo.com
	(M) +44 (0) 7871 466 254

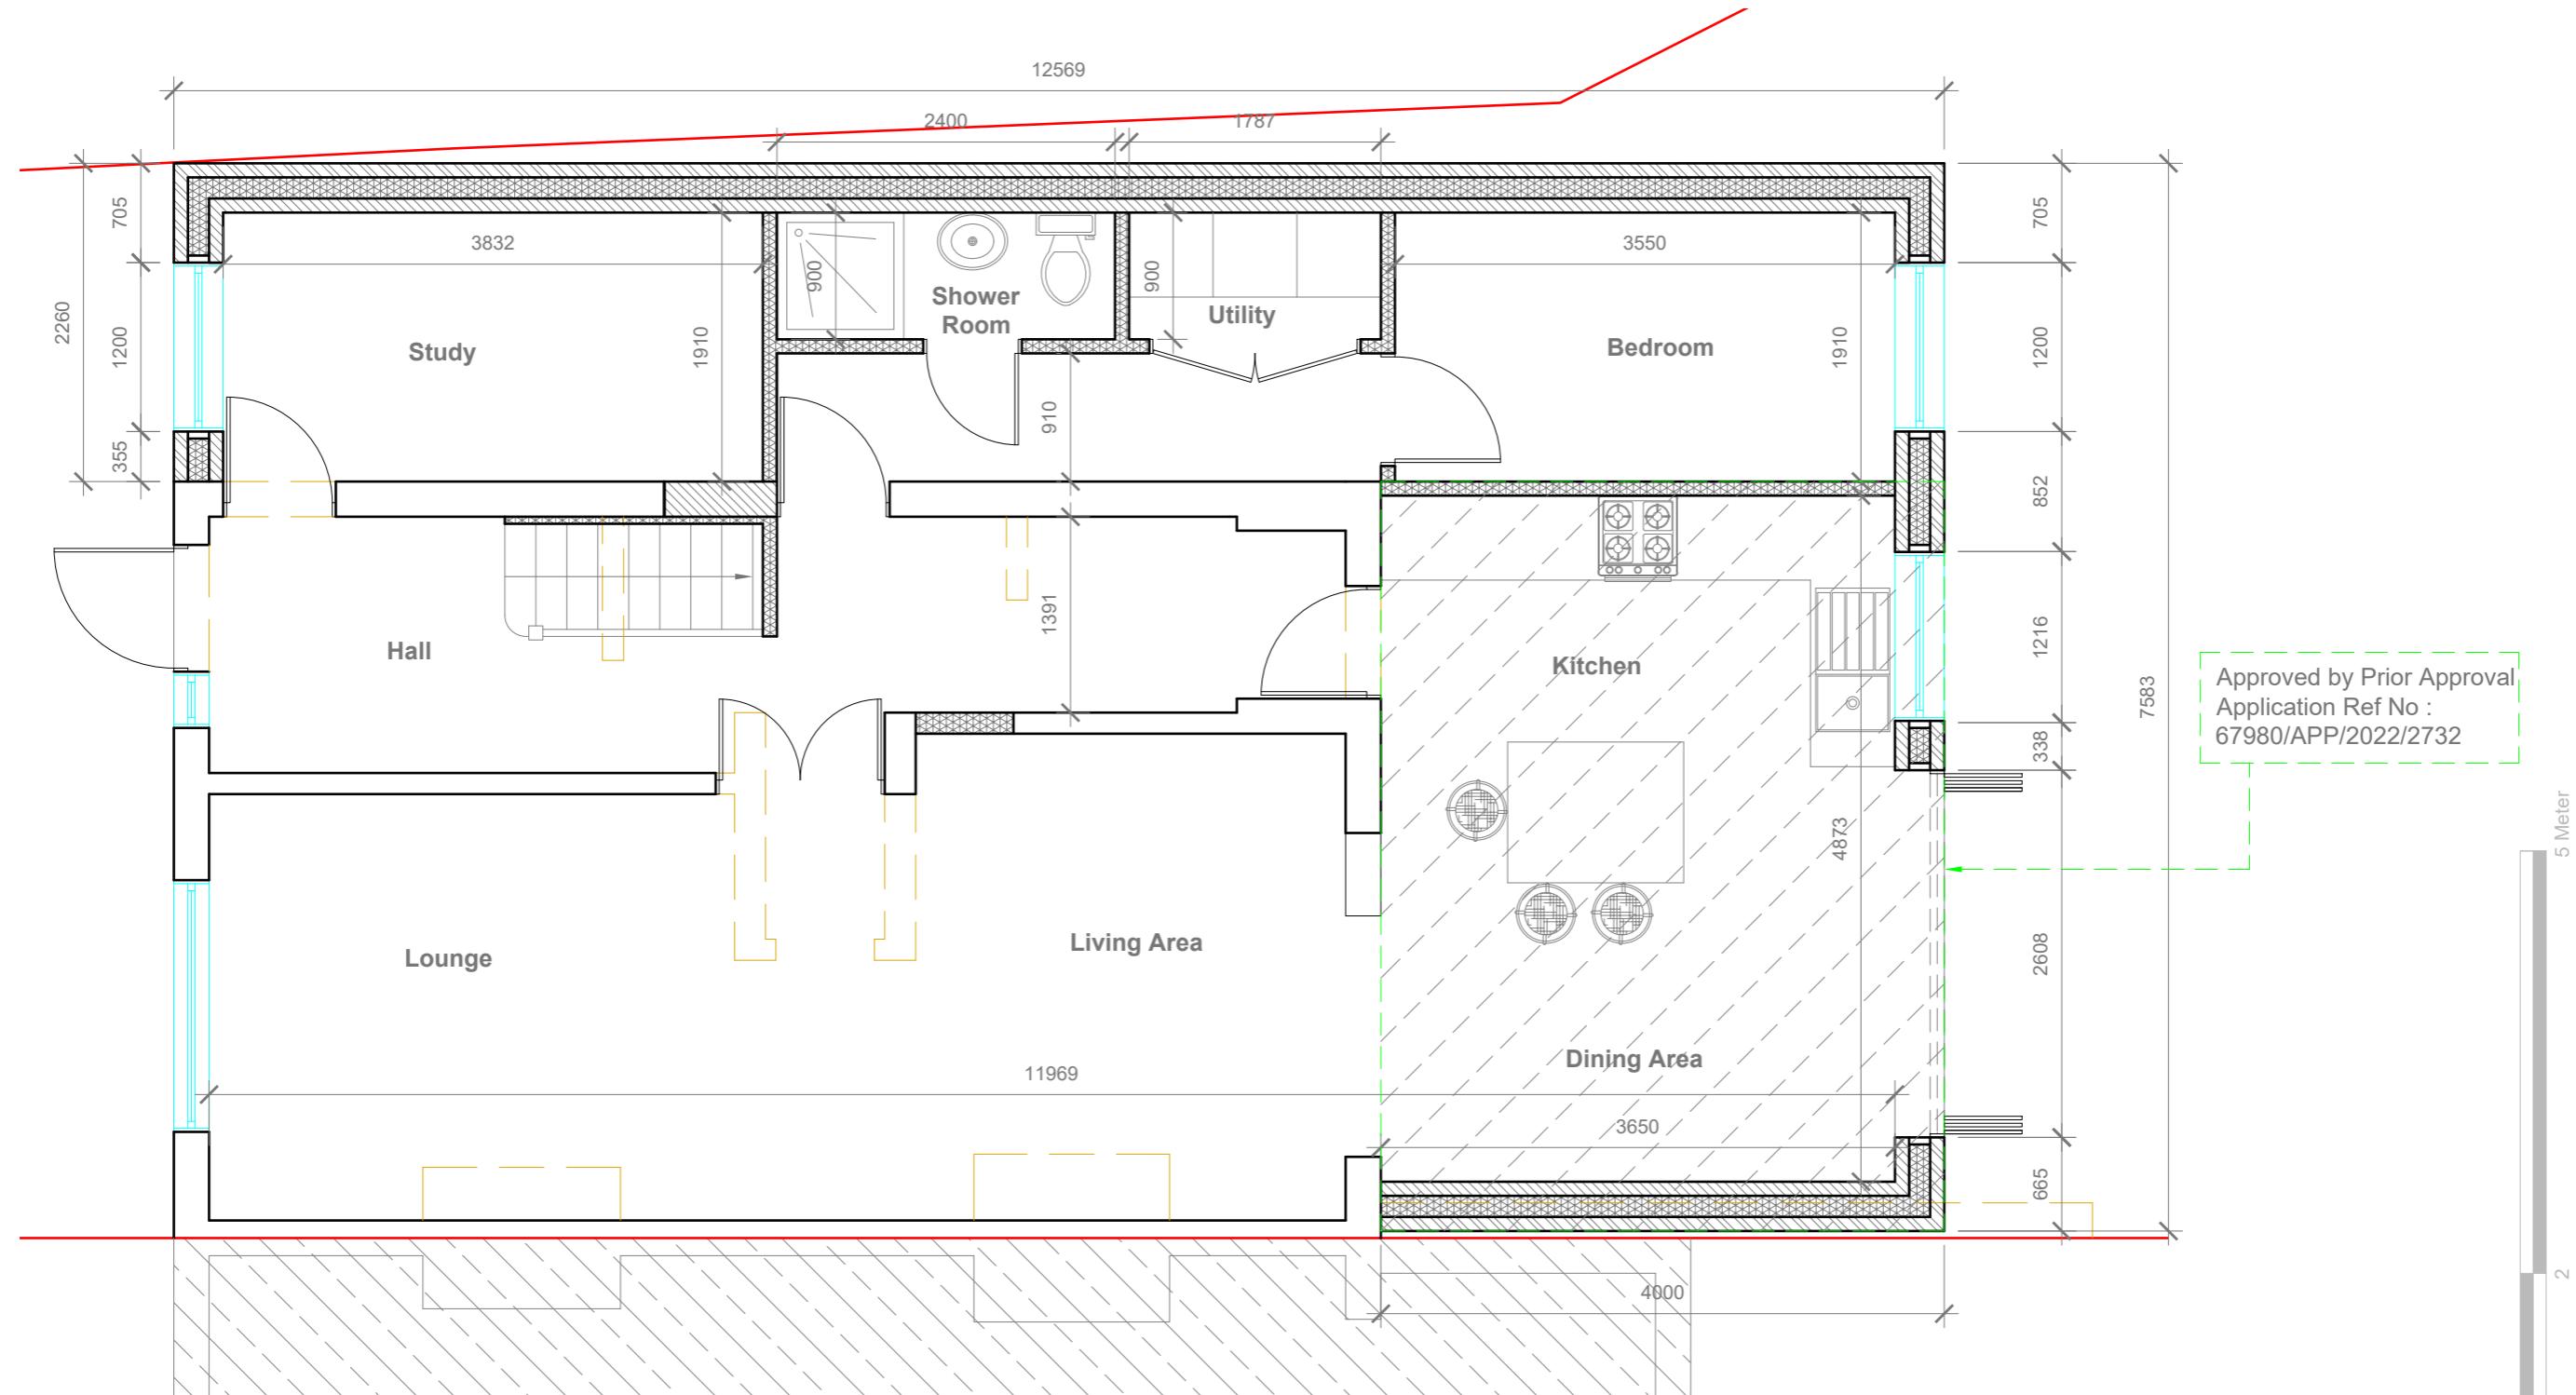

Proposed First Floor Plan

Scale 1:50

GENERAL NOTES:

GENERAL NOTES:

1. ALL DIMENSIONS ARE IN MILLIMETER.
2. VERIFY ALL DIMENSIONS AND CONDITIONS BEFORE BUILDING OR STARTING CONSTRUCTION. NOTIFY THE DESIGNER IMMEDIATELY OF ANY DISCREPANCY OR VARIATION.
3. ALL WORK TO COMPLY WITH CURRENT BUILDING REGULATIONS AND CODES OF PRACTICE

| Title:

Proposed First Floor Plan

Site Address

8 Hardinge Close,
Uxbridge.
UB8 3BZ


Scale: 1:50 @A3

Date: 11/08/2022
Drawing No.: 2022/110 -02HH

Revision Date:

Revision Date: _____

Faluck Patel

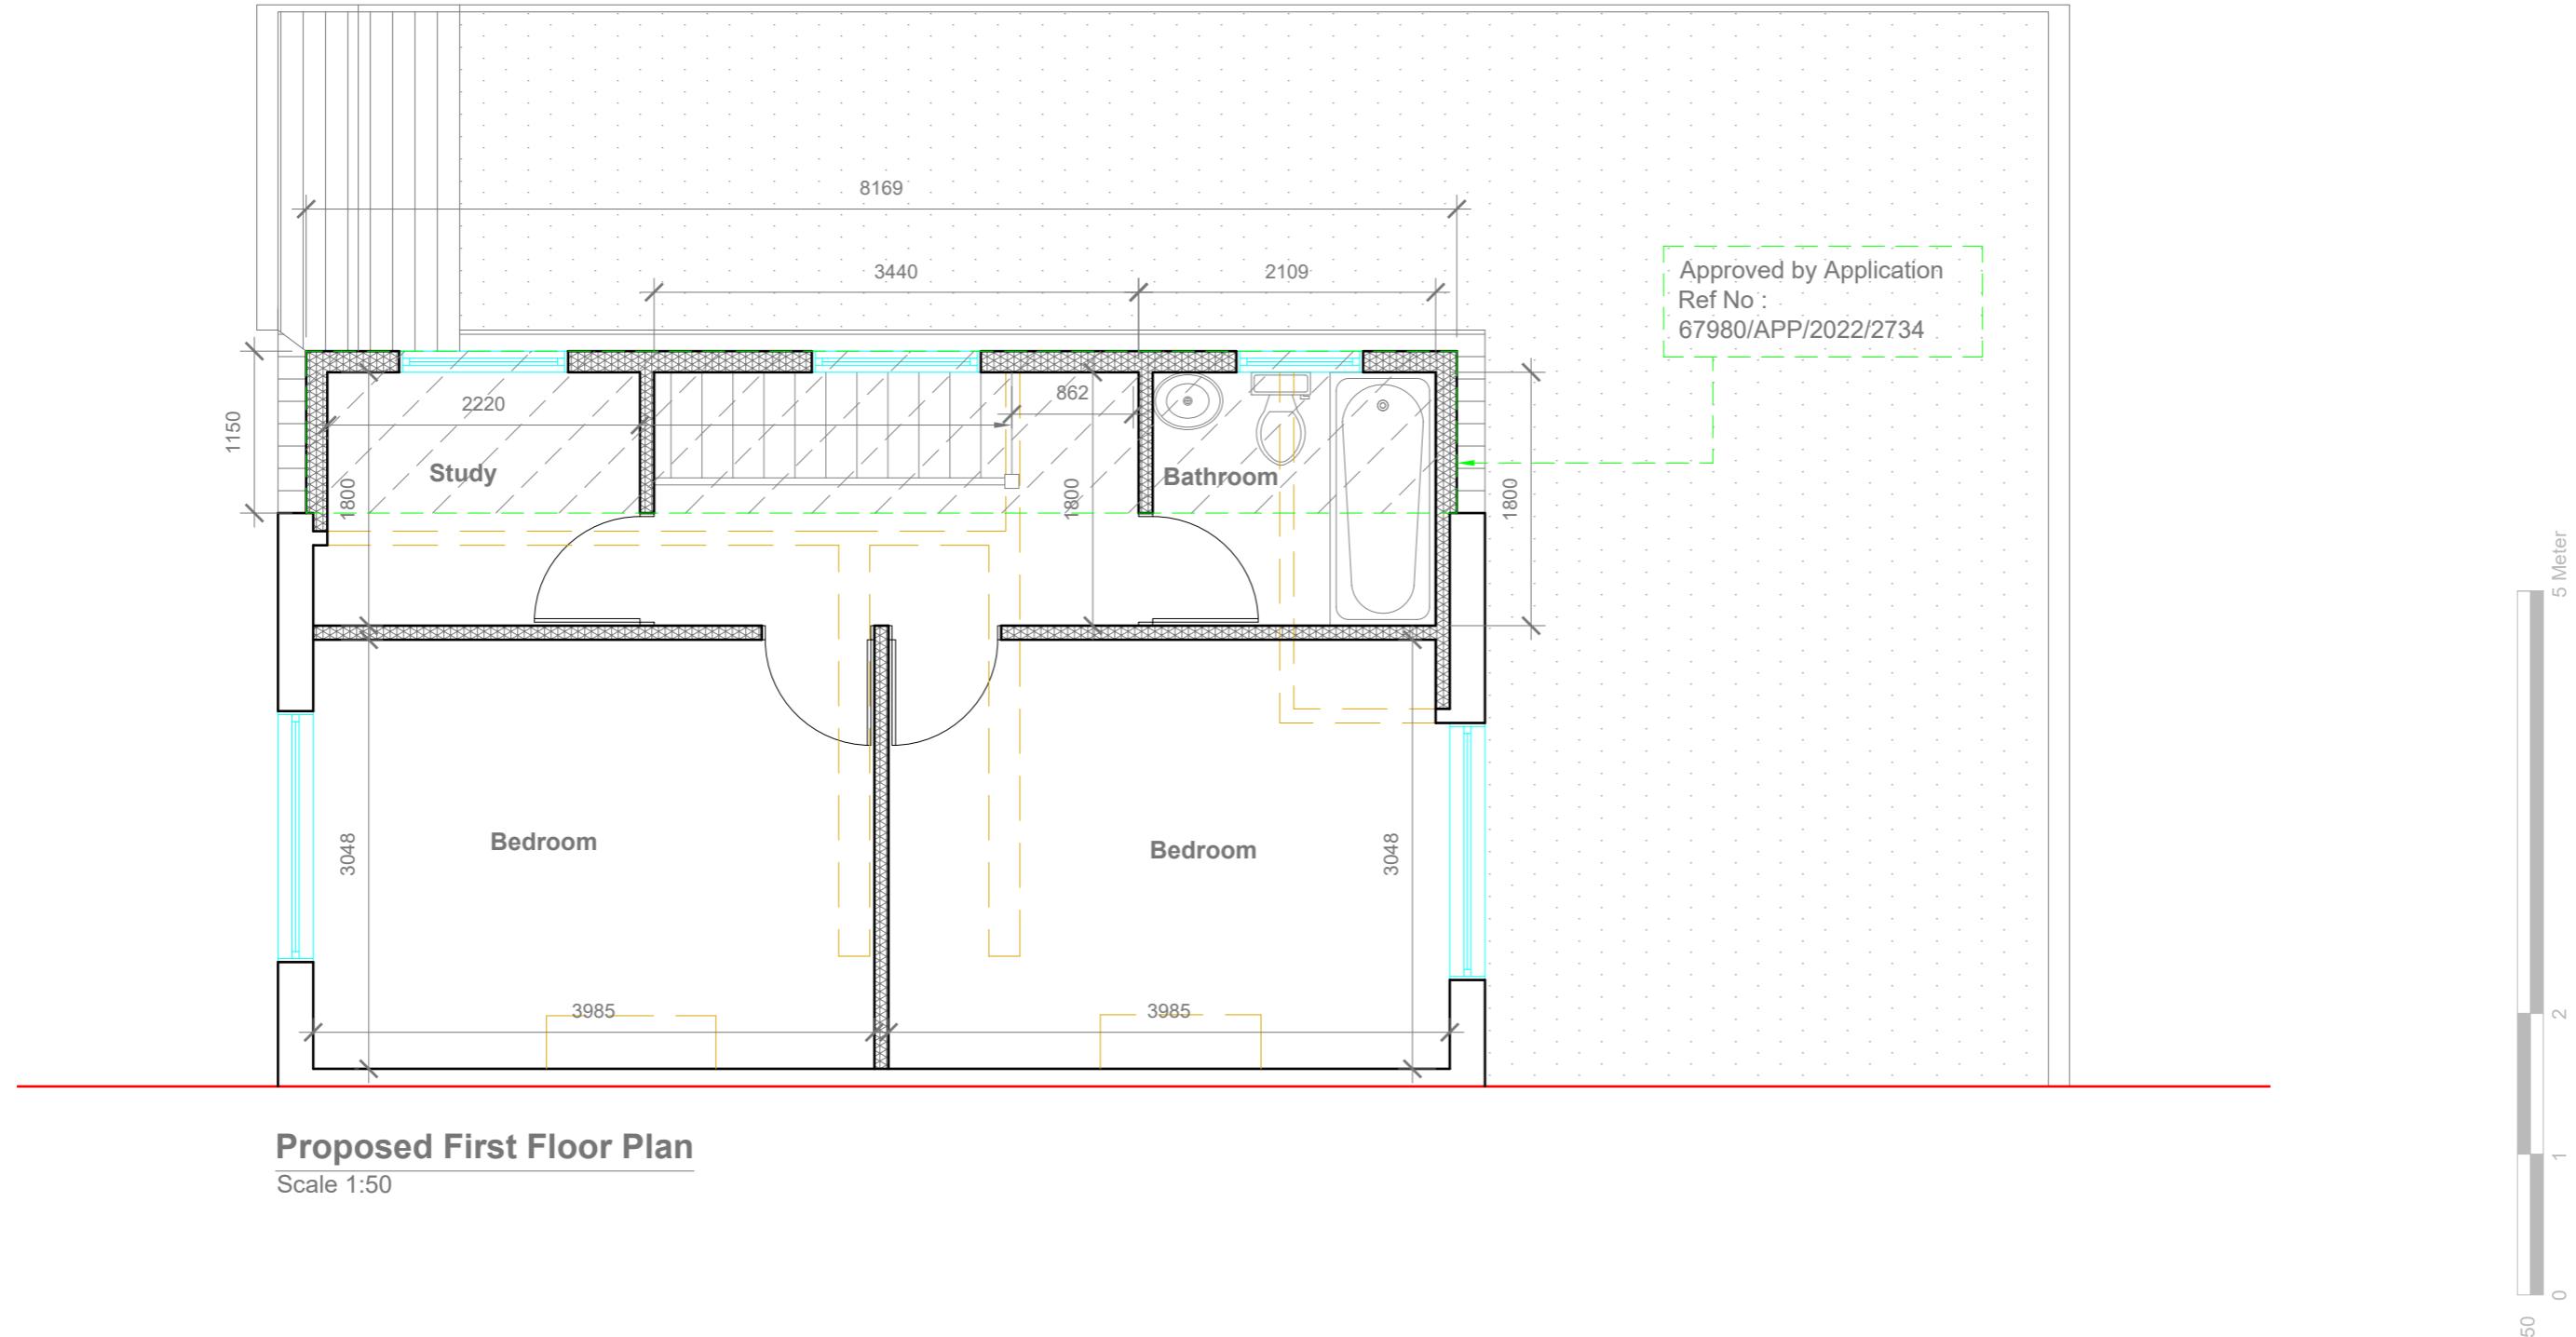

GENERAL NOTES:

1. ALL DIMENSIONS ARE IN MILLIMETER.
2. VERIFY ALL DIMENSIONS AND CONDITIONS BEFORE BUILDING OR STARTING CONSTRUCTION. NOTIFY THE DESIGNER IMMEDIATELY OF ANY DISCREPANCY OR VARIATION.
3. ALL WORK TO COMPLY WITH CURRENT BUILDING REGULATIONS AND CODES OF PRACTICE

Title:

Proposed First Floor Plan

Site Address

8 Hardinge Close,
Uxbridge.
UB8 3BZ

Scale: 1:50 @A3

Date: 11/08/2022
Drawing No.:
2022/110 -03HH


Revision Date:

Drawn By:
RO

e:mail -
faluckpatel@yahoo.com
(M) +44 (0) 7871 466 254


Faluck Patel

Proposed External Finish
Materials to Match Existing
External Finish Materials

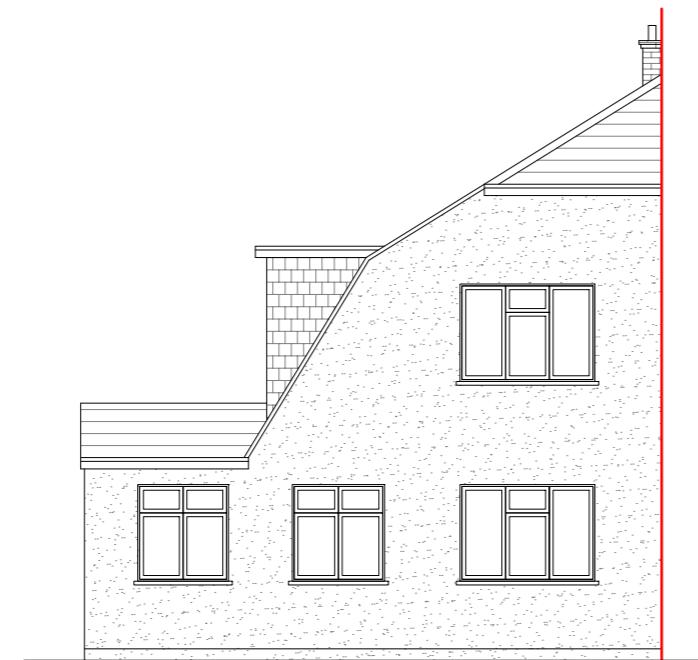

Proposed Front Elevation

Scale 1:100

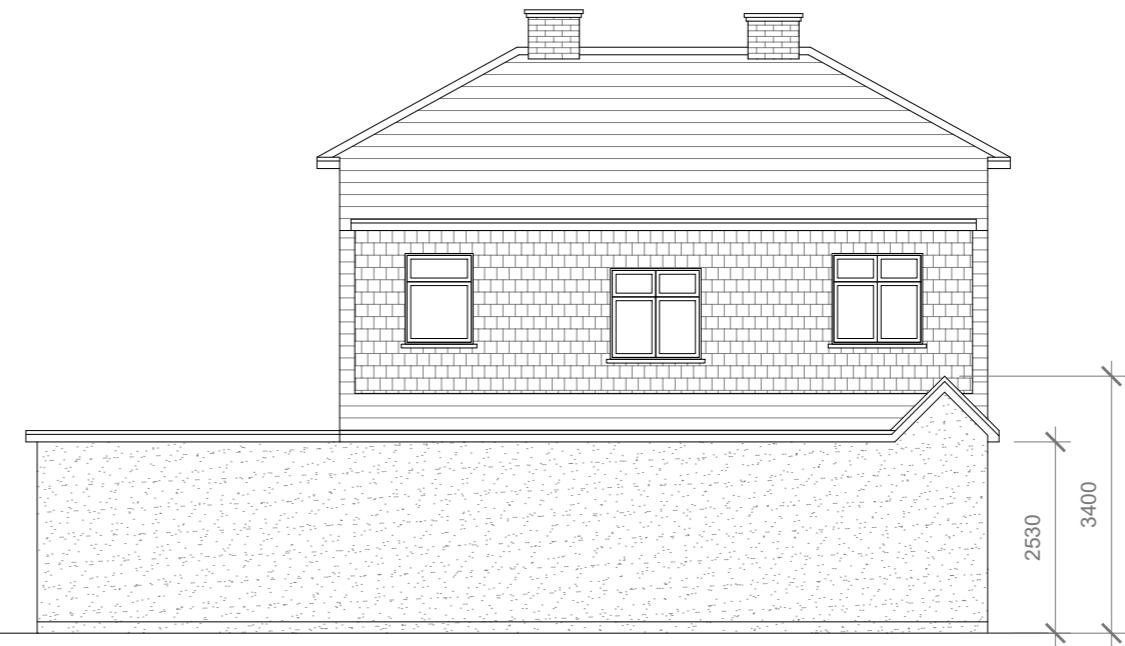


Proposed Side Elevation

Scale 1:100



Proposed Front Elevation

Scale 1:100

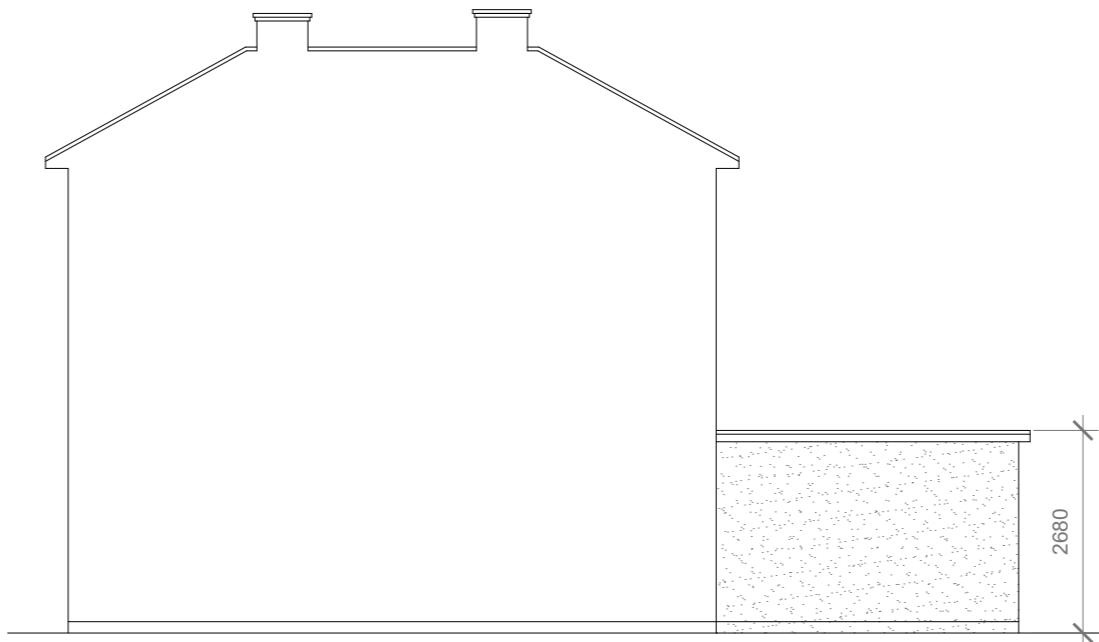

Proposed Side Elevation

Scale 1:100

GENERAL NOTES:

1. ALL DIMENSIONS ARE IN MILLIMETER.
2. VERIFY ALL DIMENSIONS AND CONDITIONS BEFORE BUILDING OR STARTING CONSTRUCTION. NOTIFY THE DESIGNER IMMEDIATELY OF ANY DISCREPANCY OR VARIATION.
3. ALL WORK TO COMPLY WITH CURRENT BUILDING REGULATIONS AND CODES OF PRACTICE

Title:

Proposed Elevations

Site Address
8 Hardinge Close,
Uxbridge.
UB8 3BZ

Scale: 1:100 @A3
Date: 11/08/2022
Drawing No.:
2022/110 -04
Drawn By:
RO

Revision Date:

e:mail -
faluckpatel@yahoo.com
(M) +44 (0) 7871 466 254

10 Meter
5
2
1
0
1:100

**Faluck
Patel**