


Scale 1:100

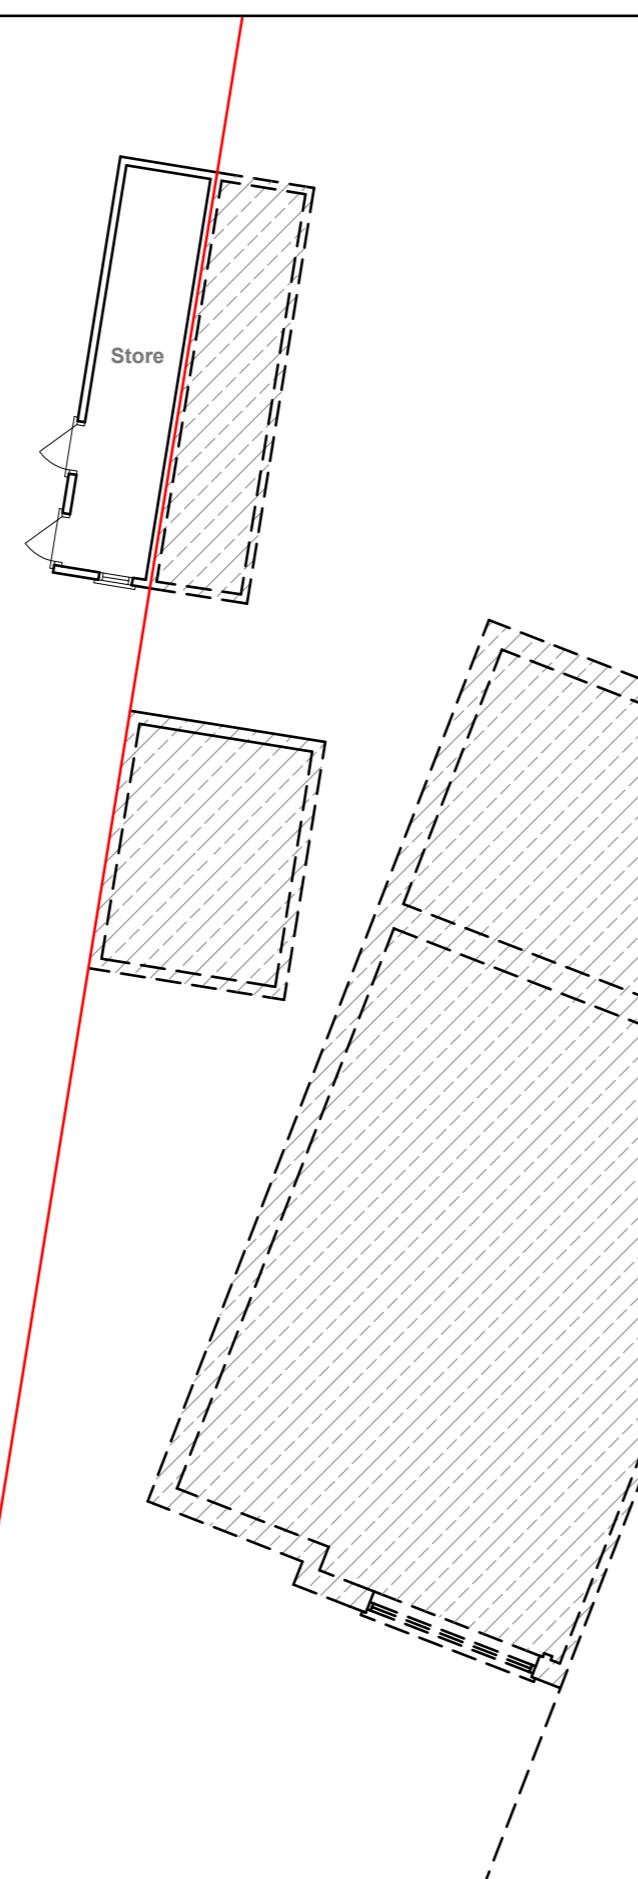

Existing First Floor Plan

1:100 0 1 2 5 10 Meter

GENERAL NOTES:
 1. ALL DIMENSIONS ARE IN MILLIMETER.
 2. VERIFY ALL DIMENSIONS AND CONDITIONS BEFORE BUILDING OR
 STARTING CONSTRUCTION. NOTIFY THE DESIGNER IMMEDIATELY OF ANY
 DISCREPANCY OR VARIATION.
 3. ALL WORK TO COMPLY WITH CURRENT BUILDING REGULATIONS
 AND CODES OF PRACTICE

Title:

Existing Floor Plans

Site Address
 66 Denbigh Drive,
 Hayes.
 Middx.
 UB3 1QF

Scale: 1:100 @A3
 Date: 14/11/2023
 Drawing No.:
 2023/149 -01
 Drawn By:
 RO

Revision Date:

 e:mail -
 faluckpatel@yahoo.com
 (M) +44 (0) 7871 466 254

Faluck Patel




Existing Front Elevation



Existing Side Elevation



Existing Rear Elevation

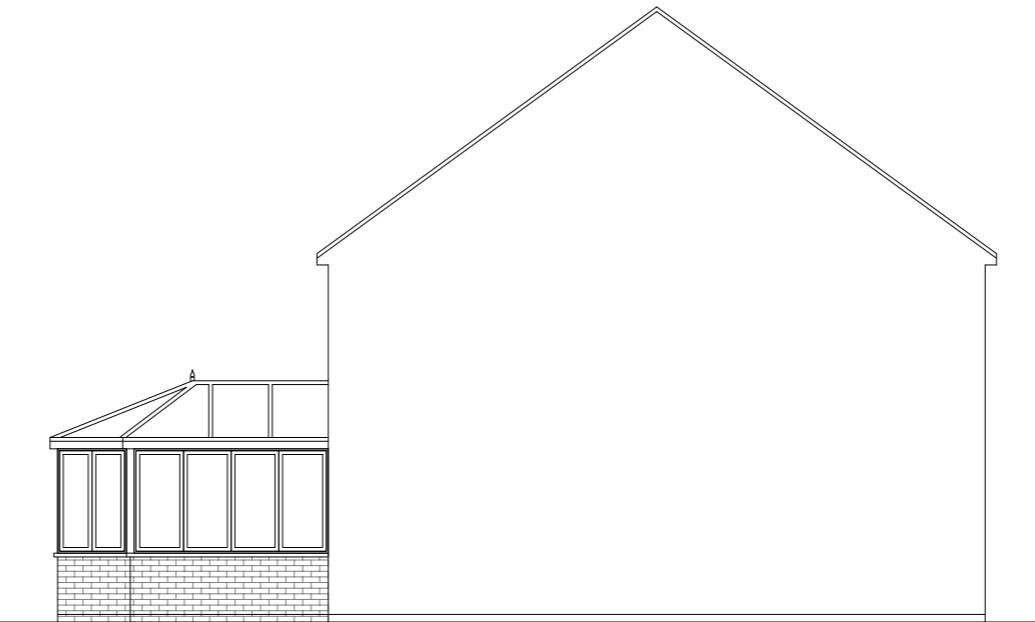

Existing Side Elevation

GENERAL NOTES:

1. ALL DIMENSIONS ARE IN MILLIMETER.
2. VERIFY ALL DIMENSIONS AND CONDITIONS BEFORE BUILDING OR STARTING CONSTRUCTION. NOTIFY THE DESIGNER IMMEDIATELY OF ANY DISCREPANCY OR VARIATION.
3. ALL WORK TO COMPLY WITH CURRENT BUILDING REGULATIONS AND CODES OF PRACTICE


Title:

Existing Elevations

Site Address
66 Denbigh Dr
Hayes.
Middx.
UB3 1QF

Scale: 1:100 @A3
Date: 14/11/2023
Drawing No.:
2023/149 -02
Drawn By:

Revision Date:

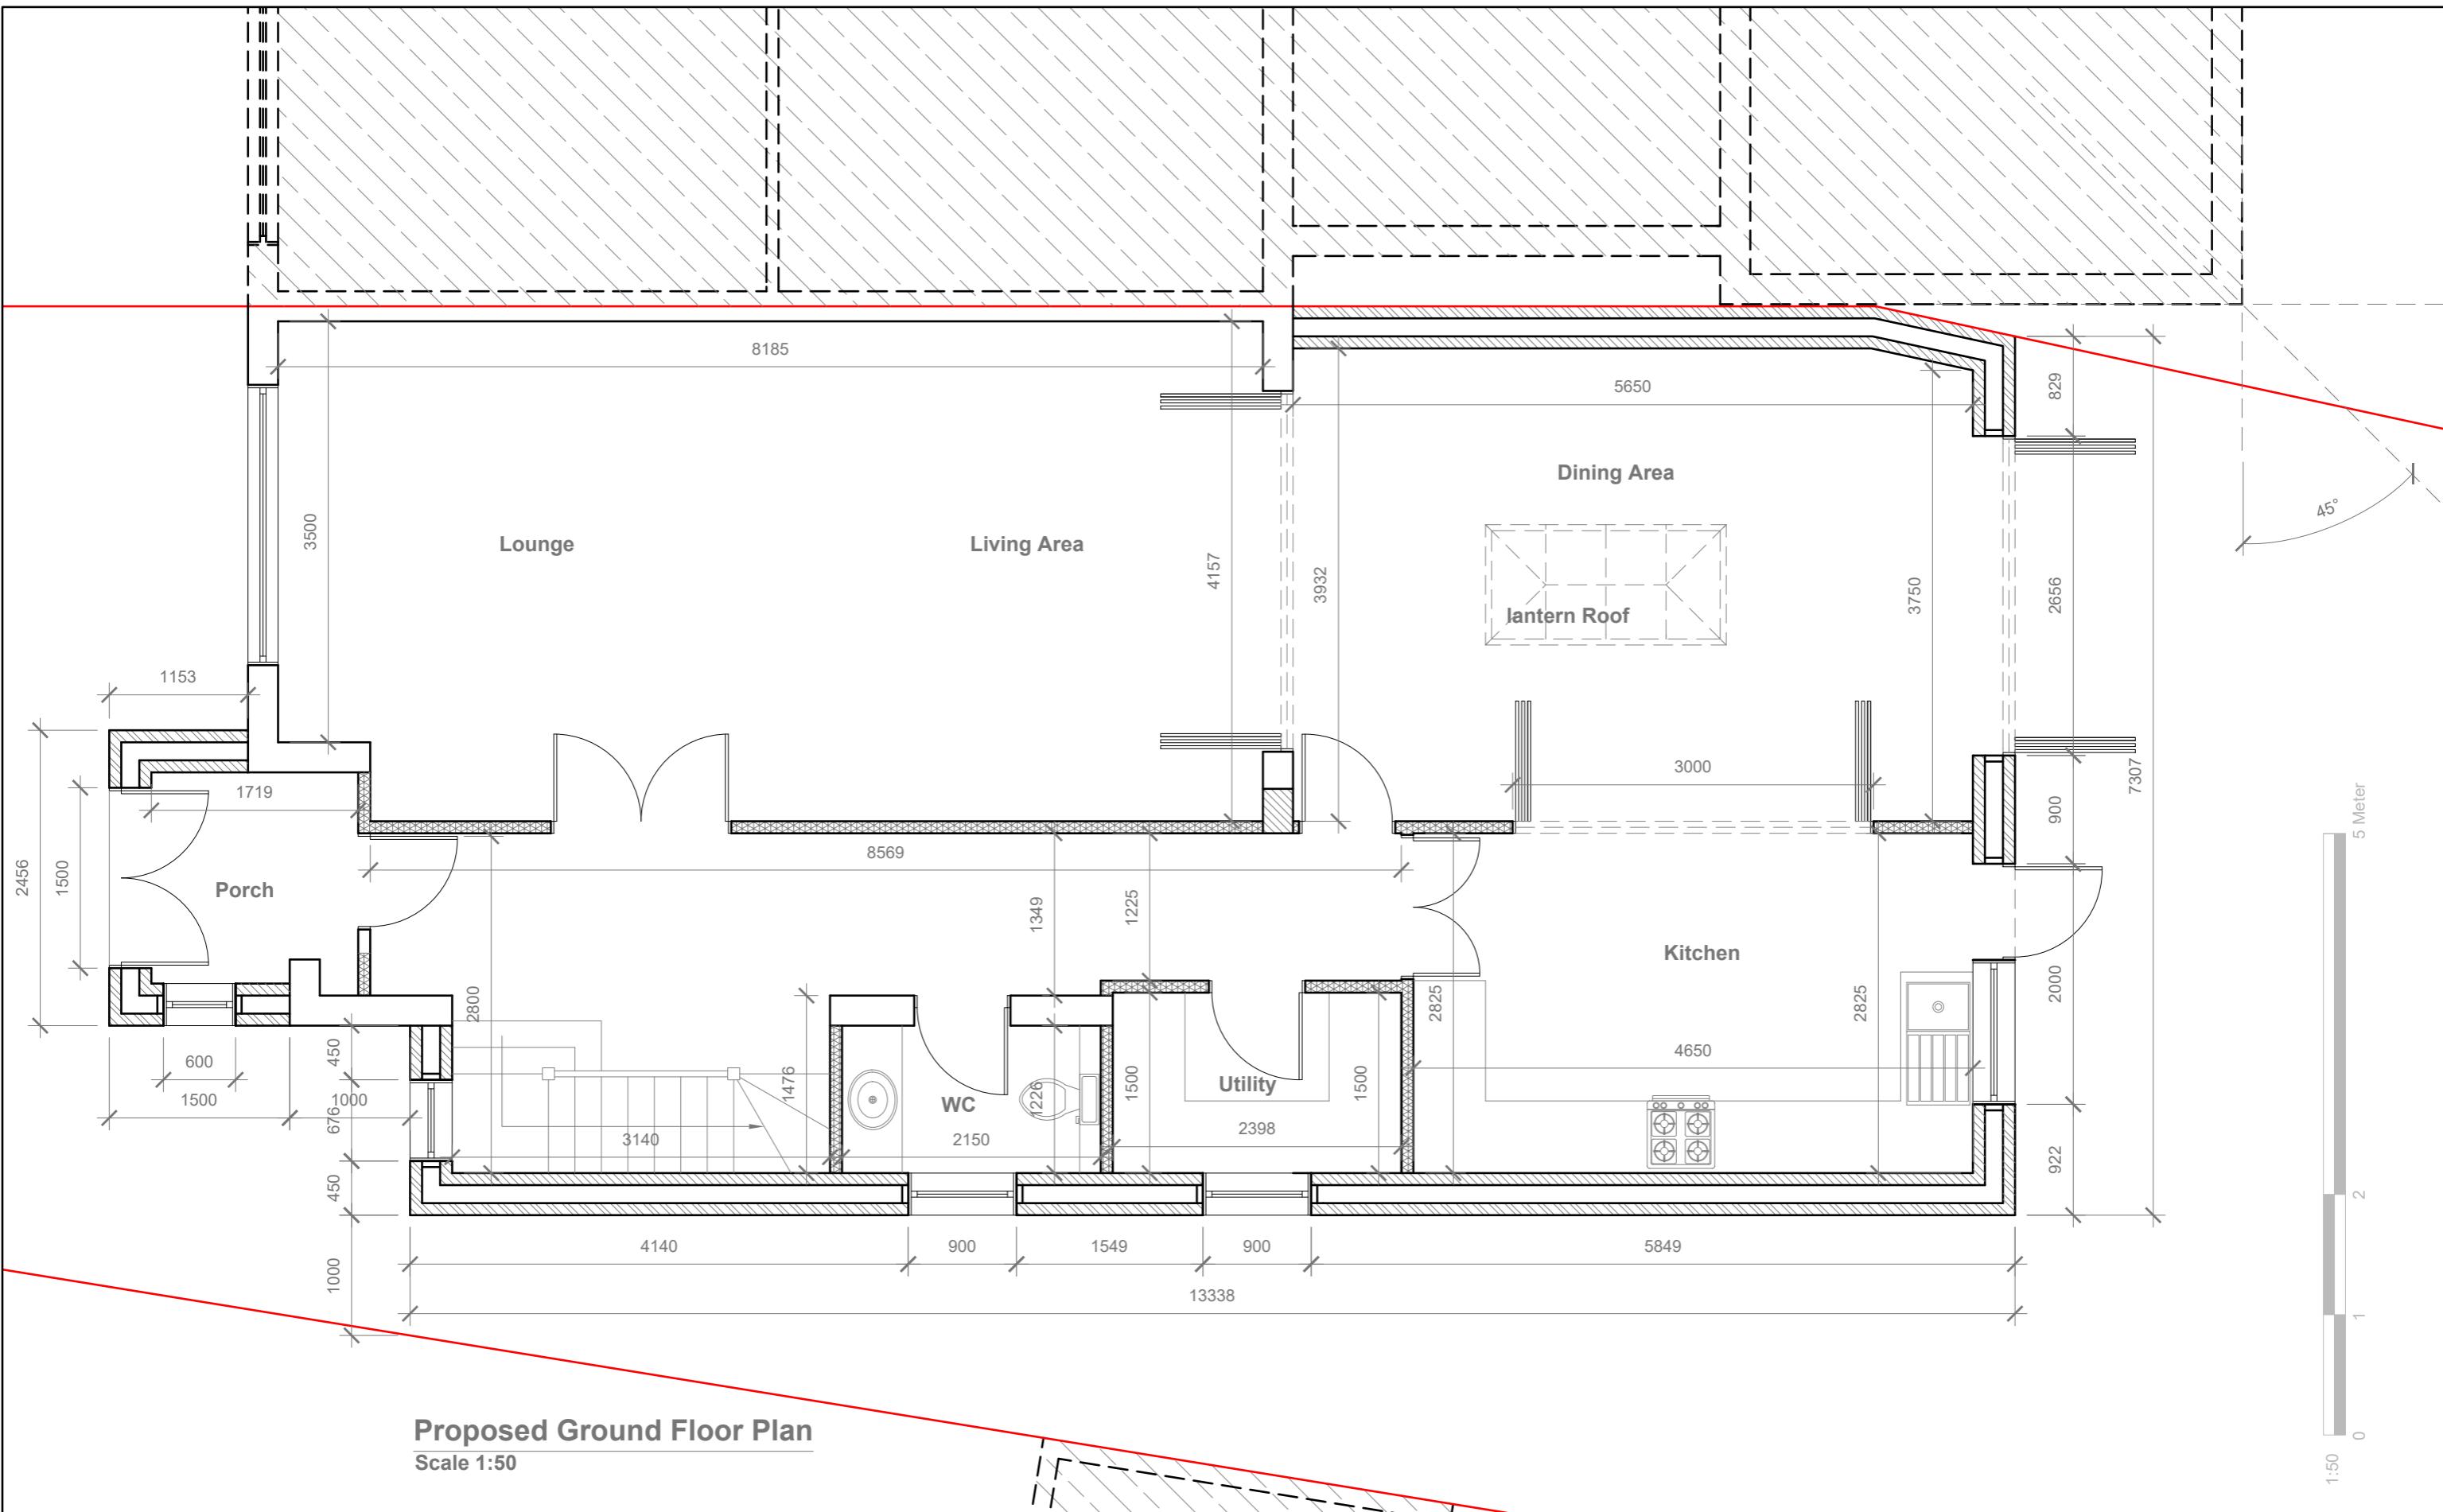

GENERAL NOTES:

1. ALL DIMENSIONS ARE IN MILLIMETER.
2. VERIFY ALL DIMENSIONS AND CONDITIONS BEFORE BUILDING OR STARTING CONSTRUCTION. NOTIFY THE DESIGNER IMMEDIATELY OF ANY DISCREPANCY OR VARIATION.
3. ALL WORK TO COMPLY WITH CURRENT BUILDING REGULATIONS AND CODES OF PRACTICE

Title: _____

Proposed Ground Floor Plan

Site Address
66 Denbigh Drive,
Hayes.
Middx.
UB3 1QF


Scale: 1:50 @A3
Date: 14/11/2023
Drawing No.: 2023/149 -03
Drawn By:
RO

Revision Date:
A 23/02/2024
e:mail - faluckpatel@yahoo.com
(M) +44 (0) 7871 466 254



Proposed Front Elevation

Scale 1:100

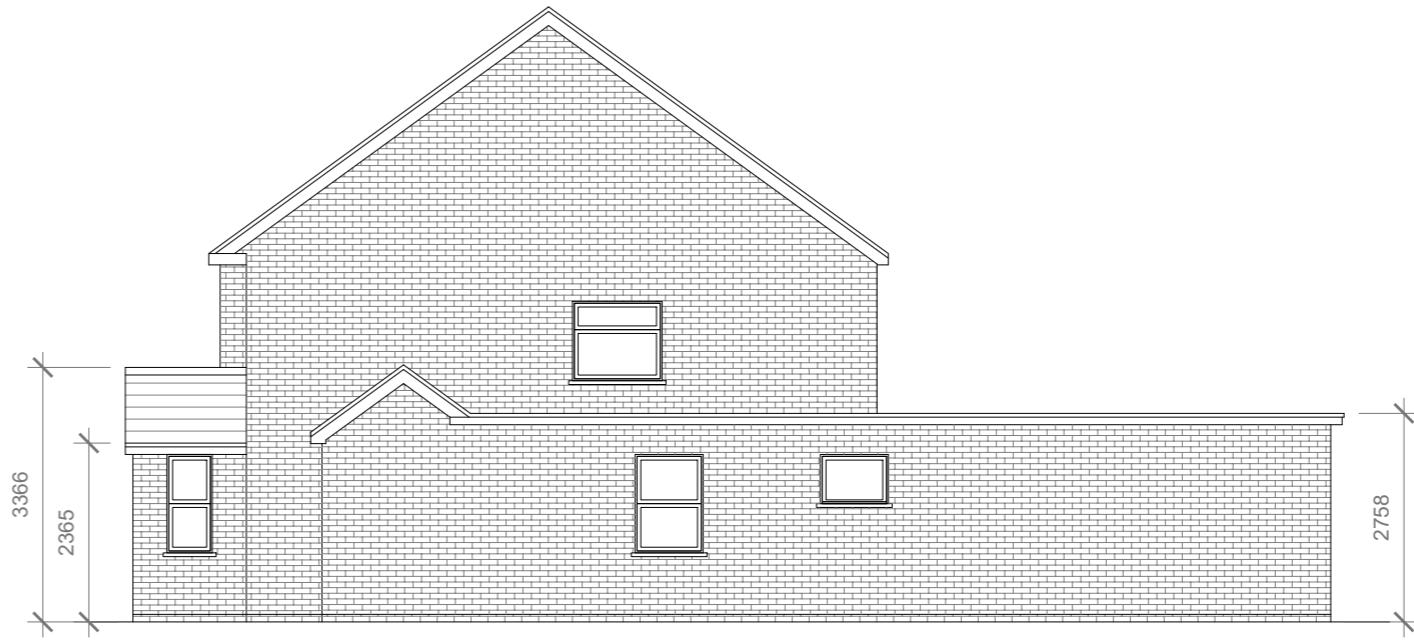


Proposed Side Elevation

Scale 1:100



Proposed Rear Elevation

Scale 1:100

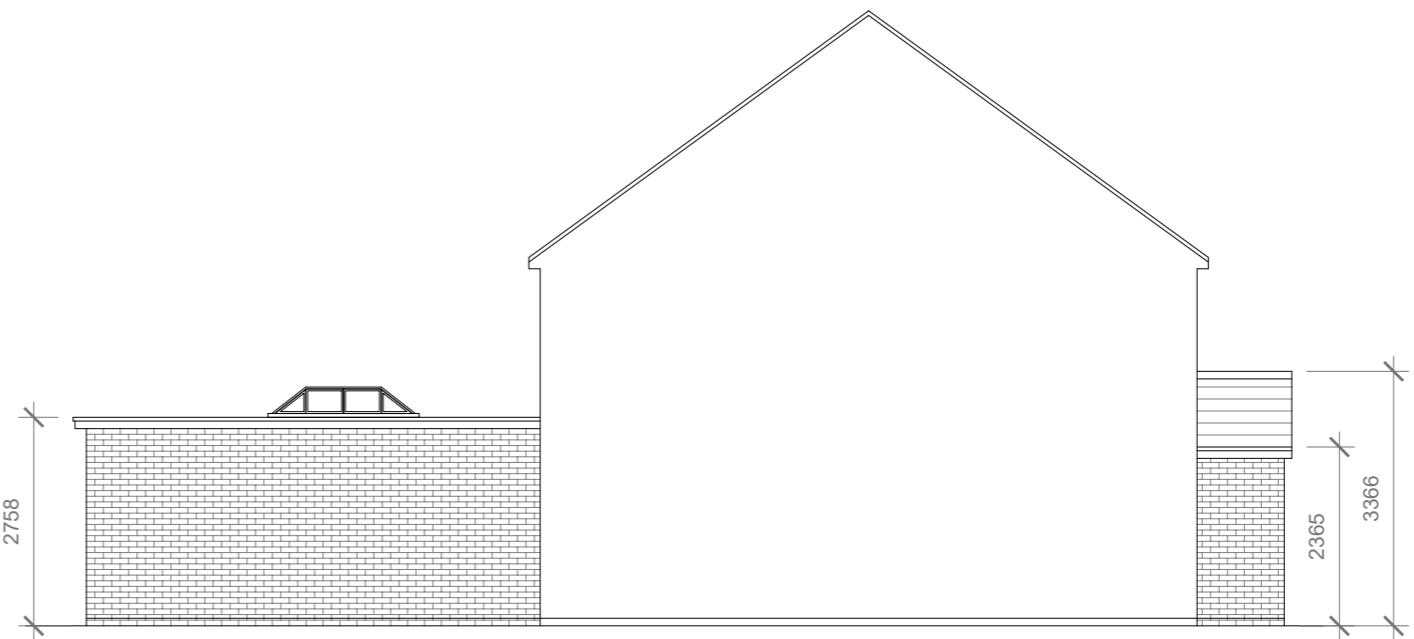


Proposed Side Elevation

Scale 1:100

Proposed External Finish Materials to Match Existing External Finish Materials

Proposed Flank Wall Window to be Obscure Glazed and Non Opening below 1.7m from FFL

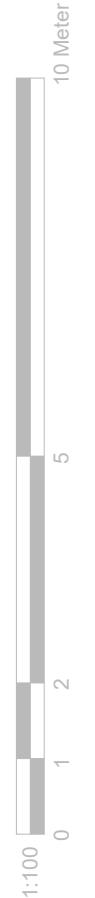

GENERAL NOTES:

1. ALL DIMENSIONS ARE IN MILLIMETER.
2. VERIFY ALL DIMENSIONS AND CONDITIONS BEFORE BUILDING OR STARTING CONSTRUCTION. NOTIFY THE DESIGNER IMMEDIATELY OF ANY DISCREPANCY OR VARIATION.
3. ALL WORK TO COMPLY WITH CURRENT BUILDING REGULATIONS AND CODES OF PRACTICE

Title:

Proposed Elevations

Site Address

66 Denbigh Drive,
Hayes.
Middx.
UB3 1QF

Scale: 1:100 @A3

Date: 14/11/2023

Drawing No.: 2023/149 -04


Drawn By:

RO


Revision Date:

A 23/02/2024

e:mail - faluckpatel@yahoo.com (M) +44 (0) 7871 466 254

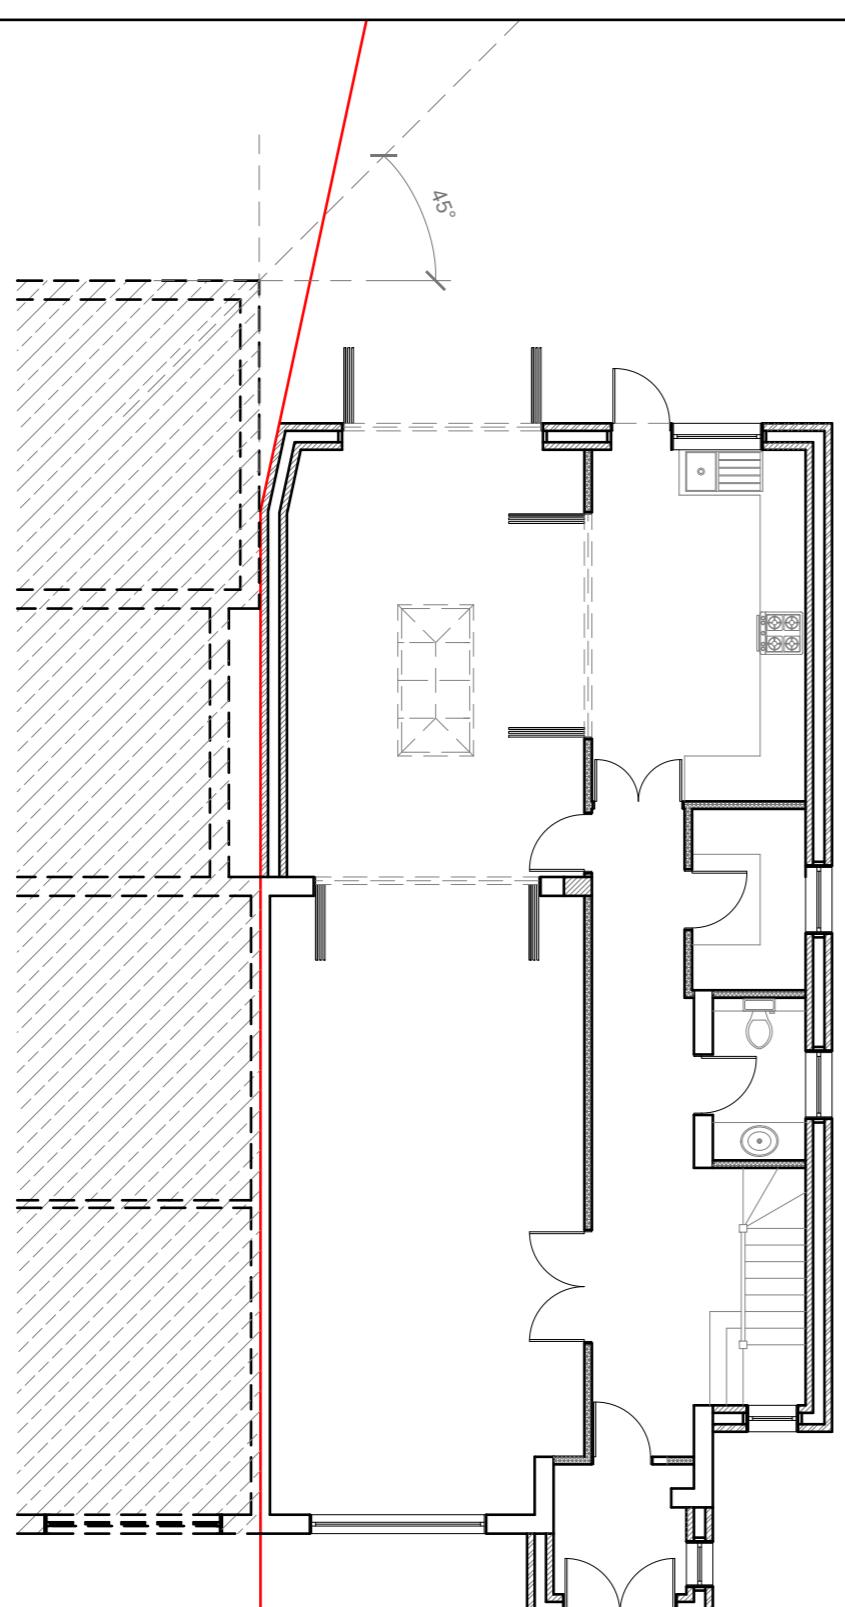

Proposed Ground Floor Plan
Scale 1:100

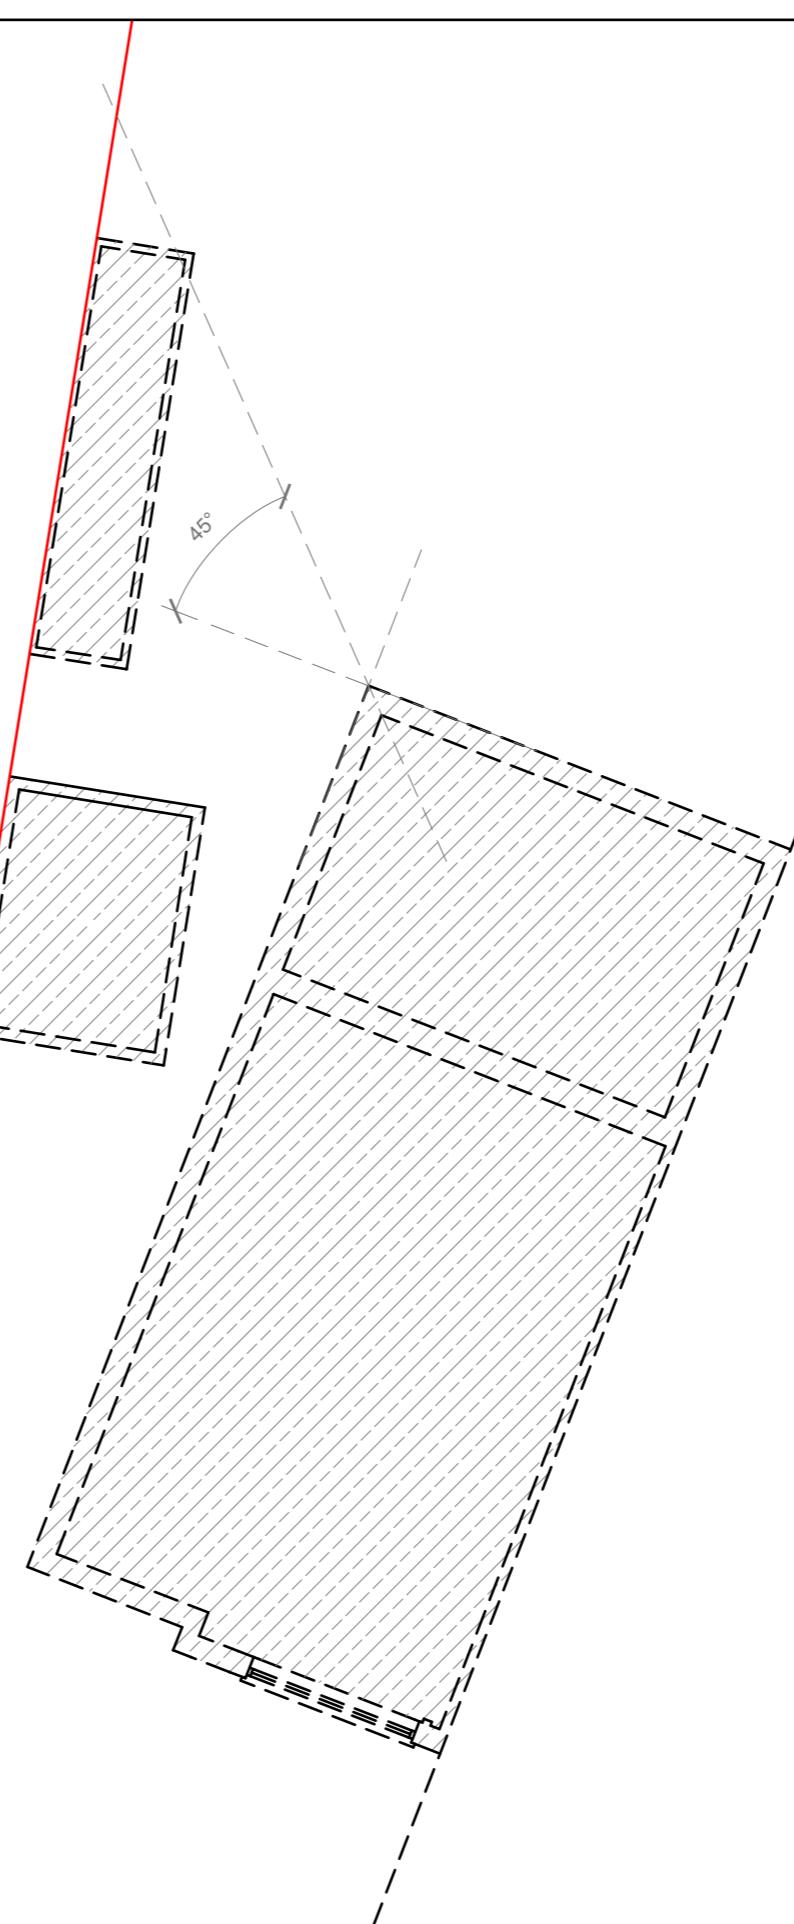

10 Meter
5
5
2
1
0

1:100

GENERAL NOTES:

1. ALL DIMENSIONS ARE IN MILLIMETER.
2. VERIFY ALL DIMENSIONS AND CONDITIONS BEFORE BUILDING OR STARTING CONSTRUCTION. NOTIFY THE DESIGNER IMMEDIATELY OF ANY DISCREPANCY OR VARIATION.
3. ALL WORK TO COMPLY WITH CURRENT BUILDING REGULATIONS AND CODES OF PRACTICE

Title:

Proposed Floor Plans

Site Address

66 Denbigh Drive,
Hayes.
Middx.
UB3 1QF

Scale: 1:100 @A3

Date: 14/11/2023

Drawing No.: 2023/149 -05

Drawn By:

RO

Revision Date:

A 23/02/2024

e:mail -

faluckpatel@yahoo.com

(M) +44 (0) 7871 466 254