


Existing Outbuilding

GENERAL NOTES:


1. ALL DIMENSIONS ARE IN MILLIMETER.
2. VERIFY ALL DIMENSIONS AND CONDITIONS BEFORE BUILDING OR STARTING CONSTRUCTION. NOTIFY THE DESIGNER IMMEDIATELY OF ANY DISCREPANCY OR VARIATION.
3. ALL WORK TO COMPLY WITH CURRENT BUILDING REGULATIONS AND CODES OF PRACTICE

Title

Existing Outbuilding

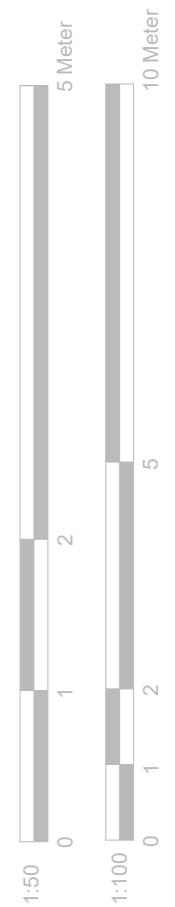


Site Address	Scale: As Shown @A3	Revision Date:
66 Denbigh Drive, Hayes. Middx. UB3 1QF	Date: 22/08/2024 Drawing No.: 2024/149 -01	
	Drawn By: JG	e:mail - faluckpatel@yahoo.com (M) +44 (0) 7871 466 254

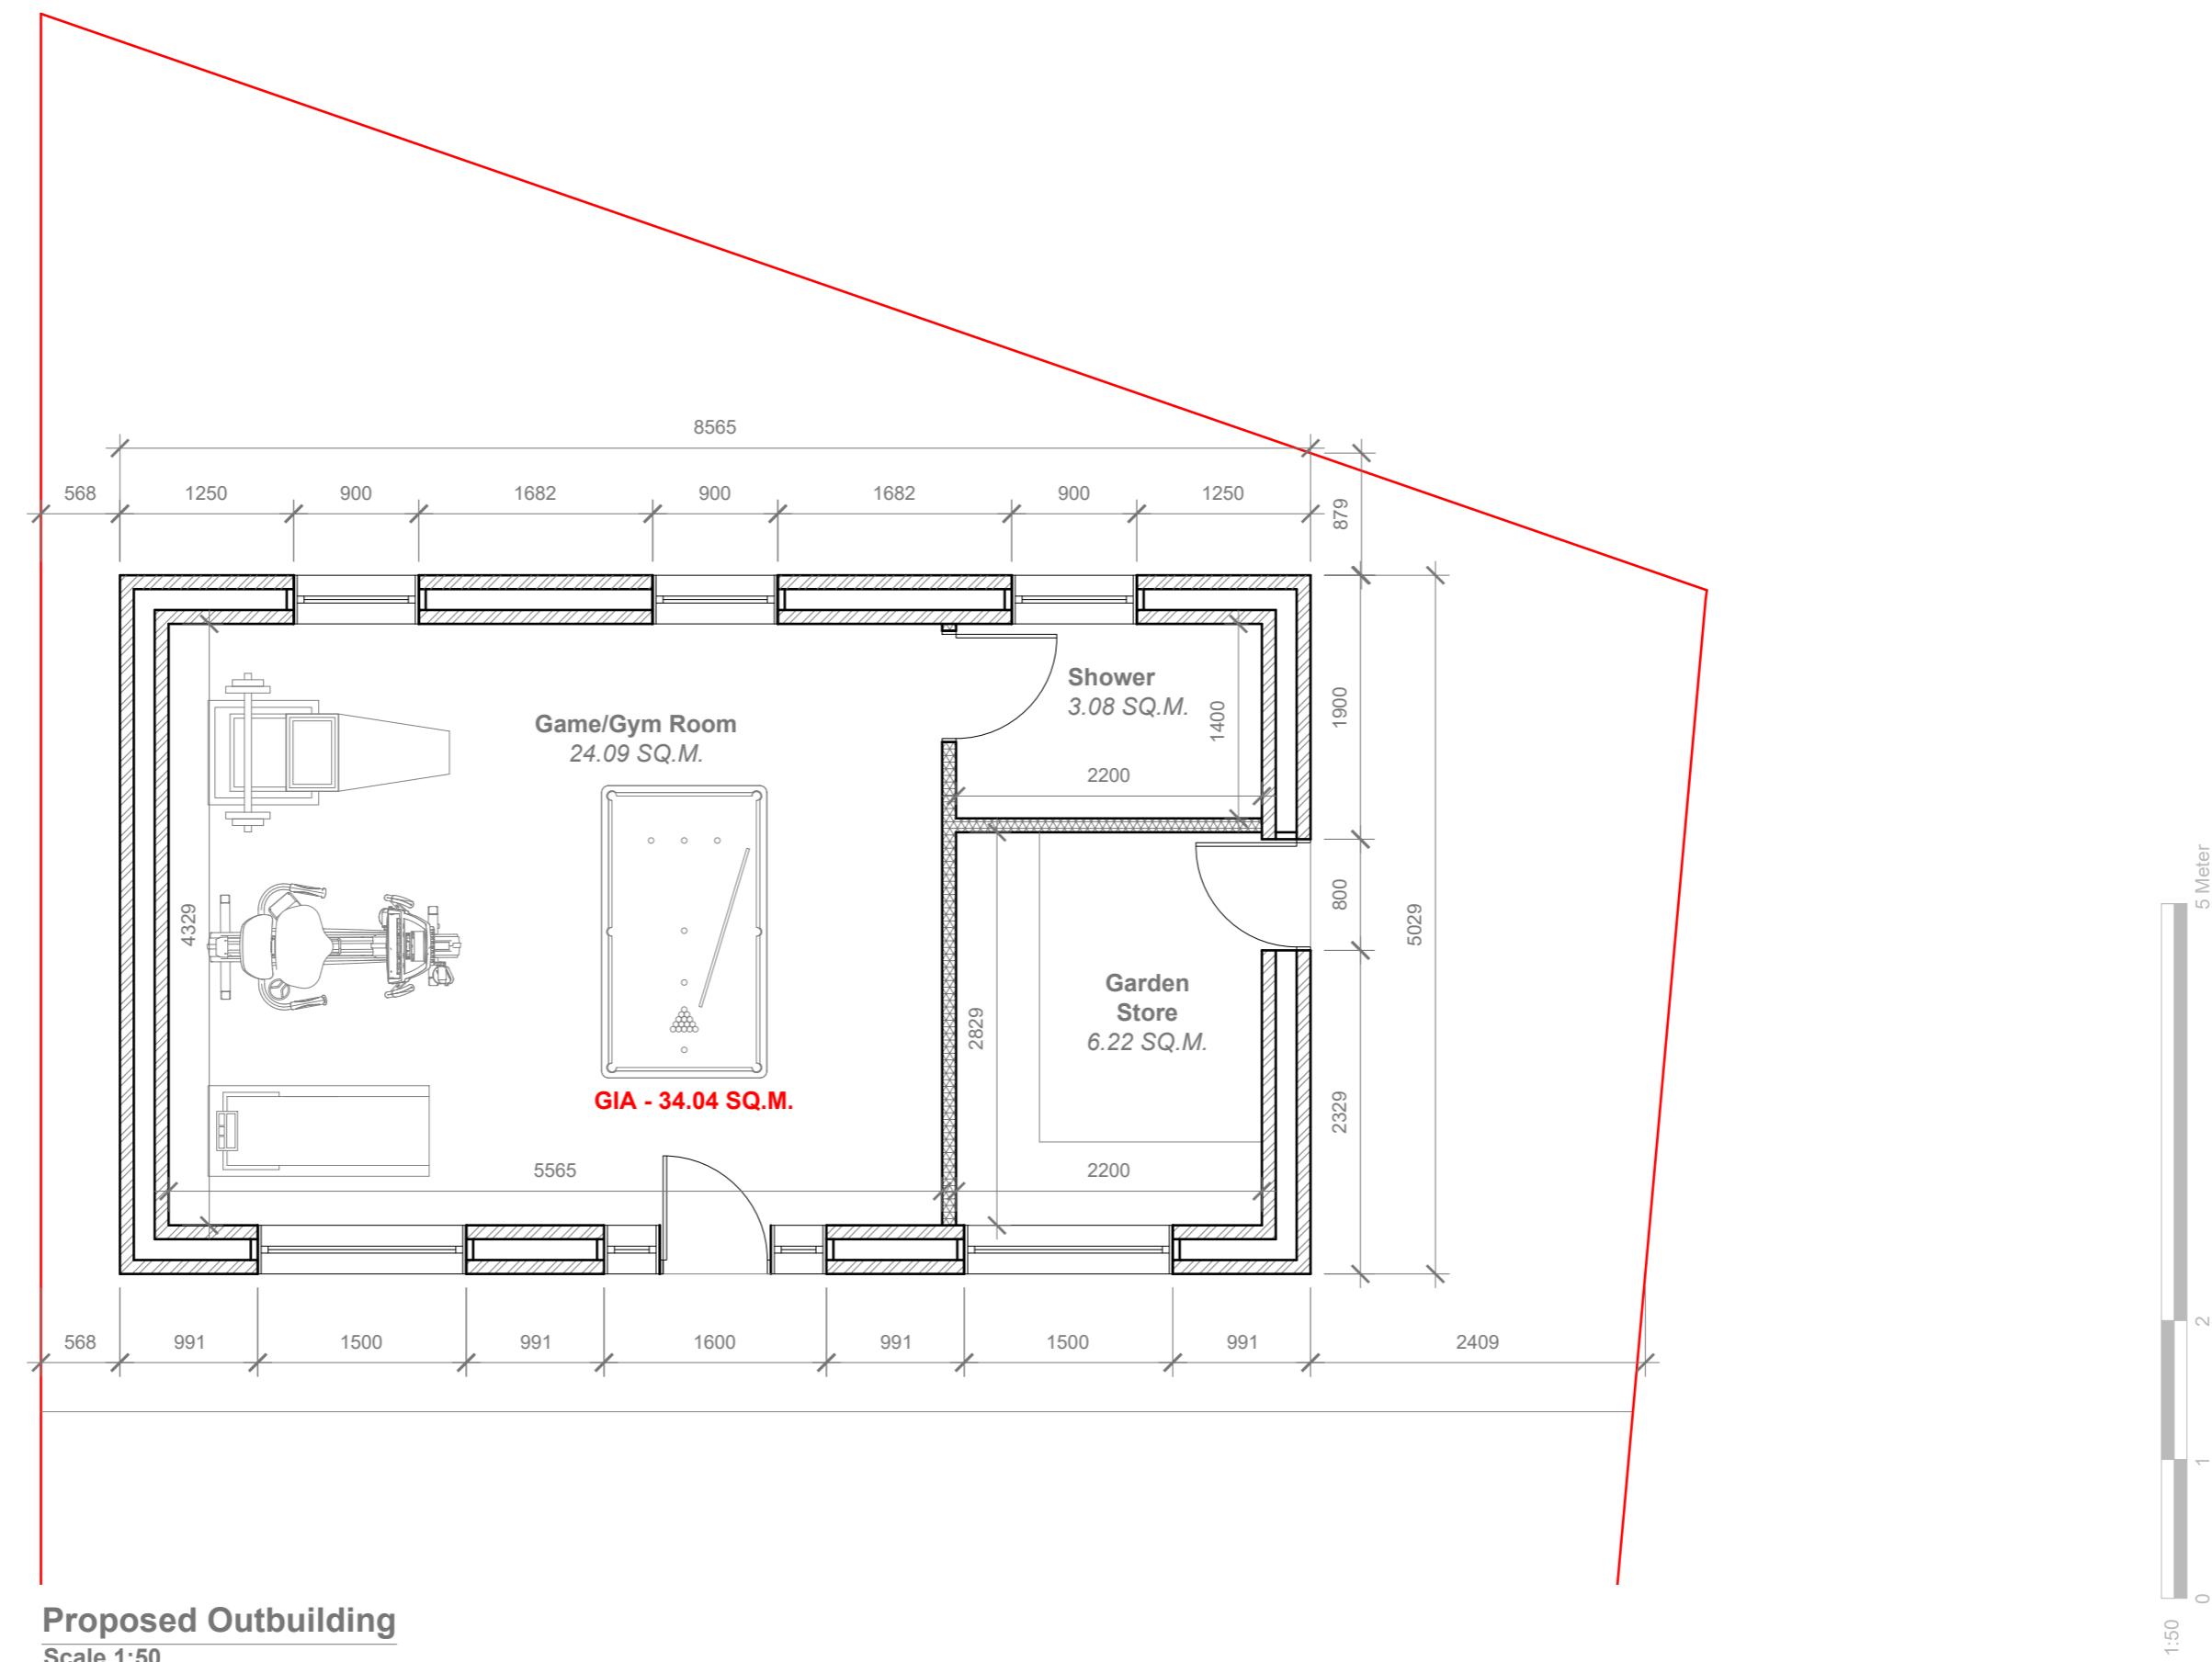


Proposed External Finish Materials to Match Existing External Finish Materials

Proposed Flank Wall Window to be
Obscure Glazed and Non Opening
below 1.7m from FFL

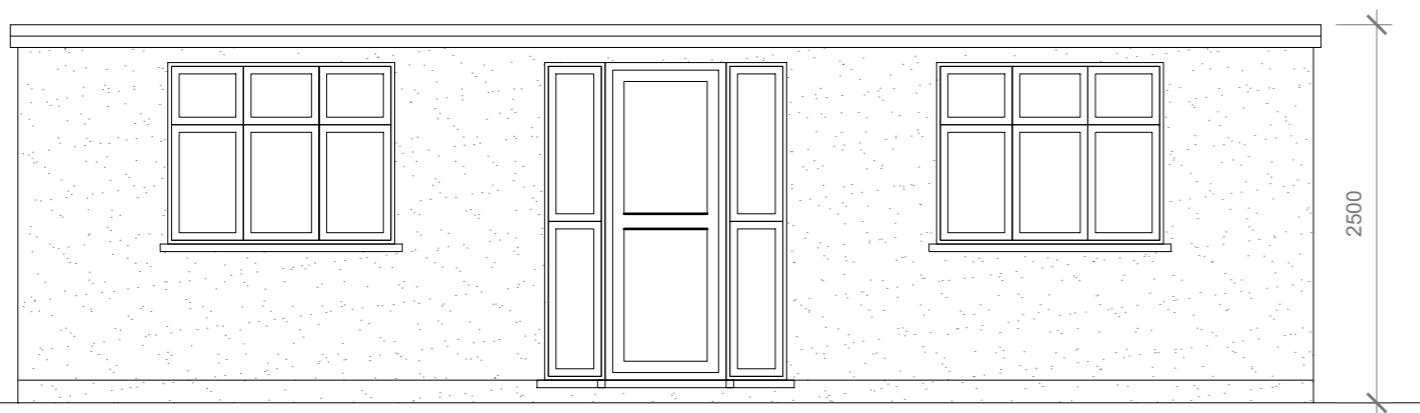


Proposed Front Elevation

Scale 1:50

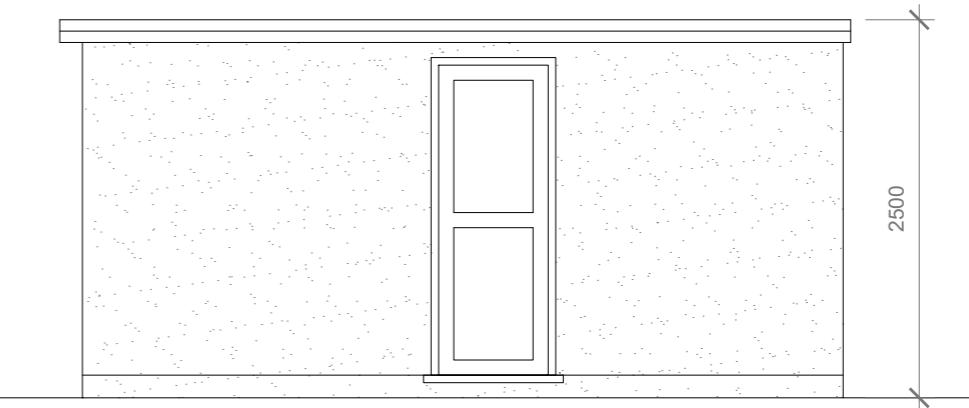


Proposed Side Elevation

Scale 1:50

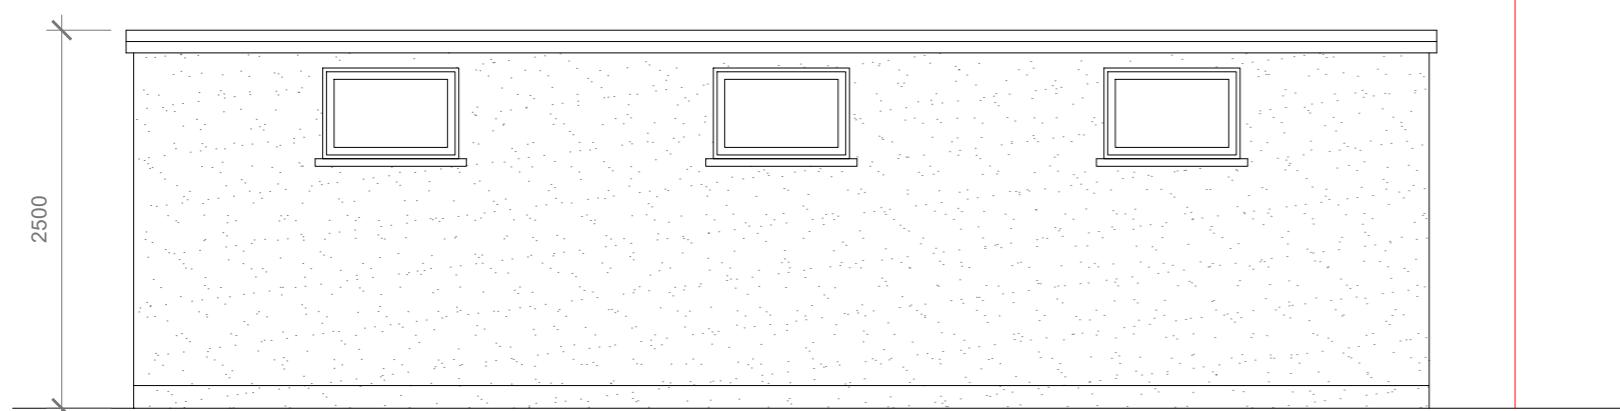

Proposed Rear Elevation

Scale 1:50

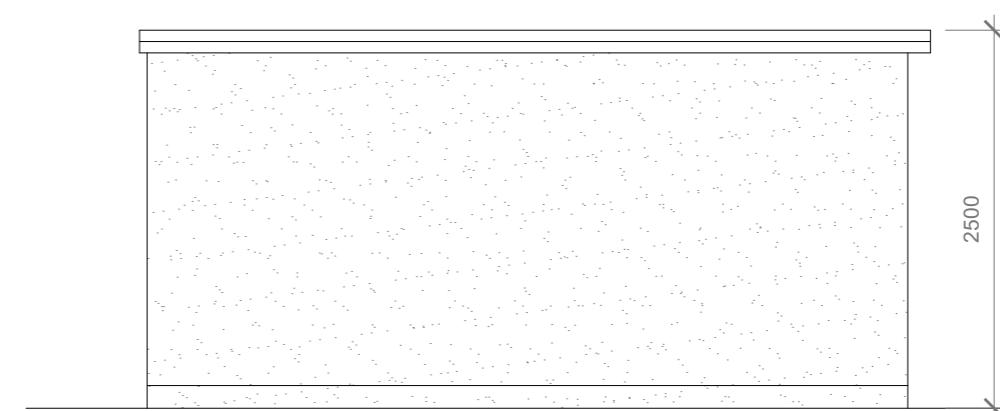

Proposed Side Elevation

Scale 1:50

A vertical scale bar consisting of a thick grey line and a thin white line inside it. The text '5 Meter' is positioned at the top of the thick line, and '1:50' is at the bottom.

GENERAL NOTES:

1. ALL DIMENSIONS ARE IN MILLIMETER.
2. VERIFY ALL DIMENSIONS AND CONDITIONS BEFORE BUILDING OR STARTING CONSTRUCTION. NOTIFY THE DESIGNER IMMEDIATELY OF ANY DISCREPANCY OR VARIATION.
3. ALL WORK TO COMPLY WITH CURRENT BUILDING REGULATIONS AND CODES OF PRACTICE

Title

Proposed Outbuilding Elevations

Site Address
66 Denbigh Dr
Hayes.
Middx.
UB3 1QF

Scale: As Shown @A3
Date: 22/08/2024
Drawing No.: 2024/149 -02
Drawn By:

revision Date:

Faluck Patel