



PROPOSED GROUND FLOOR PLAN - OUTBUILDING

SCALE 1:50

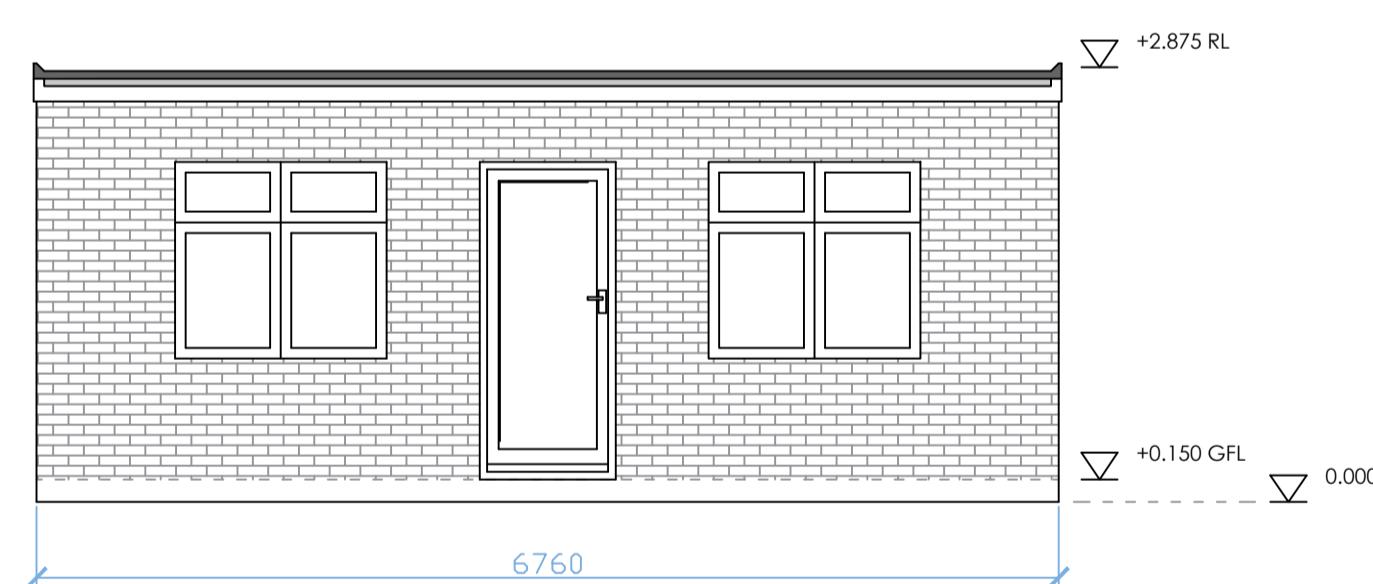


PROPOSED FRONT ELEVATION

SCALE 1:50

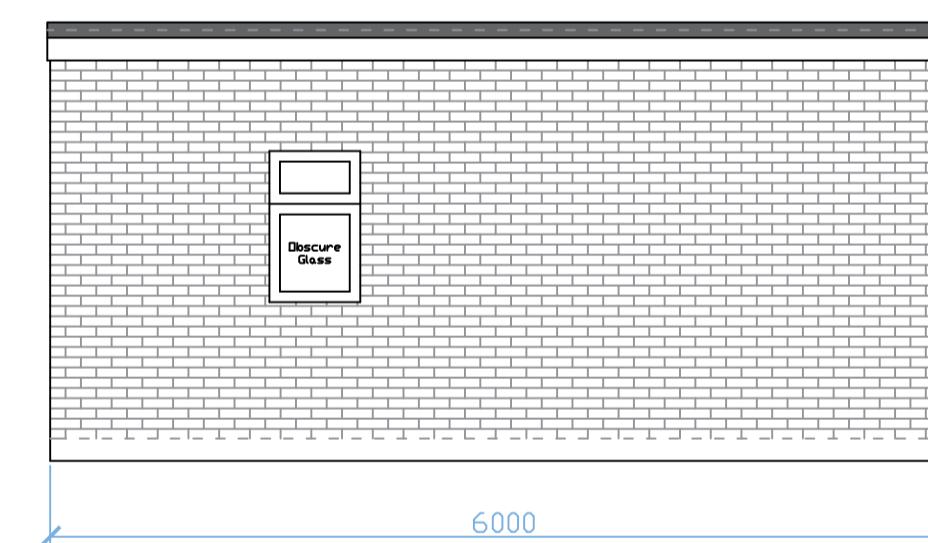


PROPOSED SIDE ELEVATION

SCALE 1:50

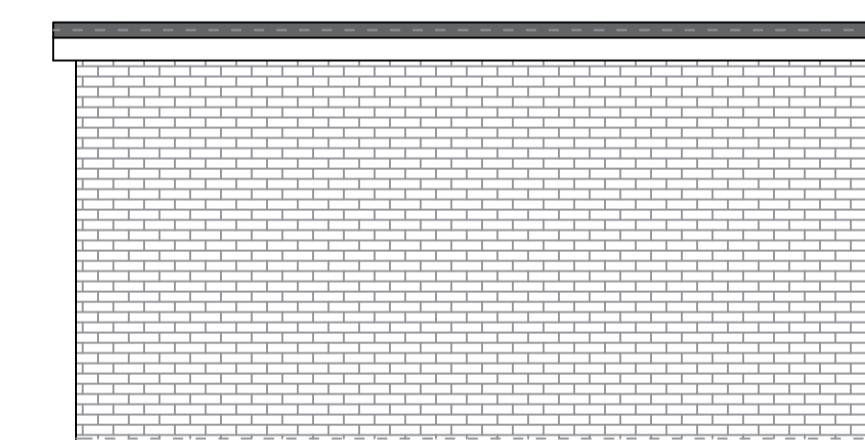

PROPOSED SIDE ELEVATION

SCALE 1:50

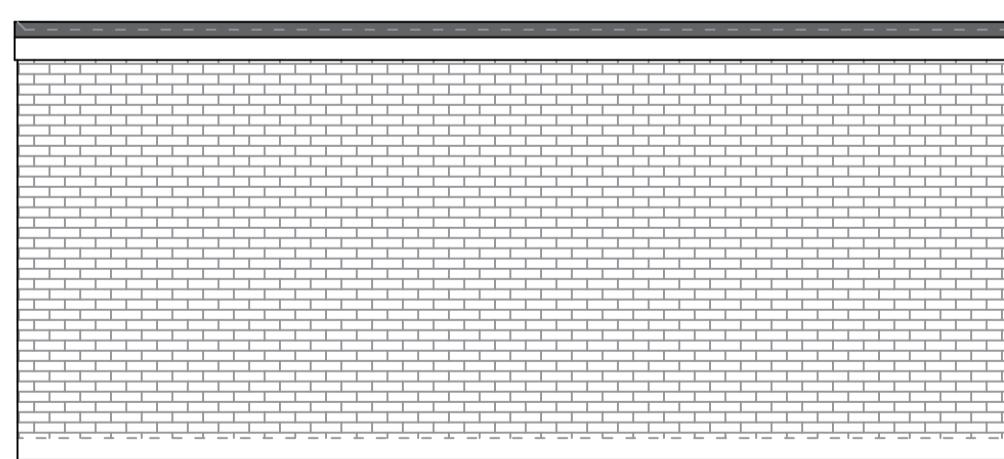

PROPOSED REAR ELEVATION

SCALE 1:50

REV: DESCRIPTION:
 STATUS: **For Planning Approval** BY: DATE:

IMS Design & Build

21 Colne Avenue
 West Drayton
 +44 7791 116 802
 a_sahid@hotmail.com

CLIENT: K Miah

ARCHITECT: Mohammed Sahid

SITE: 26 Keith Road
 UB3 4HW

TITLE: Proposed Floor Plan and
 Elevations

SCALE AT 1:50	DATE: 04/01/25	DRAWN: MS	CHECKED: MS
PROJECT NO: 1.24A	DRAWING NO: 26KR/KM/003	REVISION: A01	

Scale 1:50
 0 1 2 3 4 5