

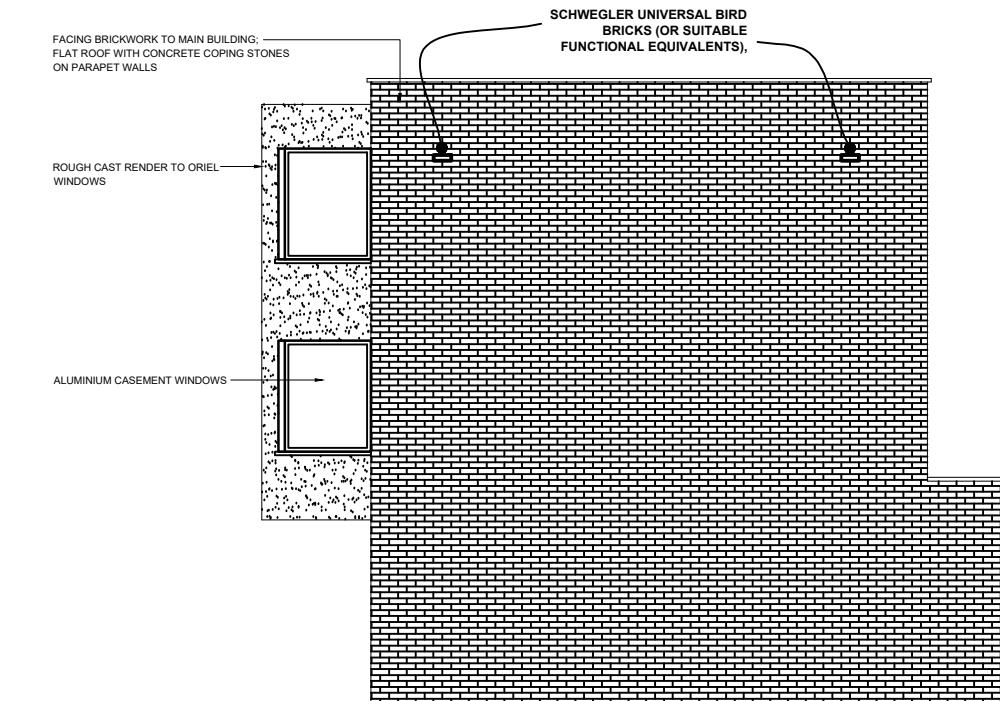



FRONT ELEVATION
PROPOSED

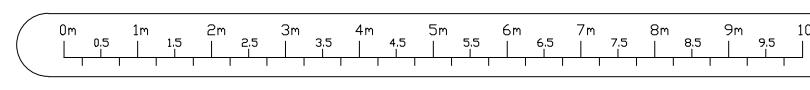

SIDE ELEVATION PROPOSED
(AS VIEWED FROM NO: 1-6 RUSSET CLOSE)

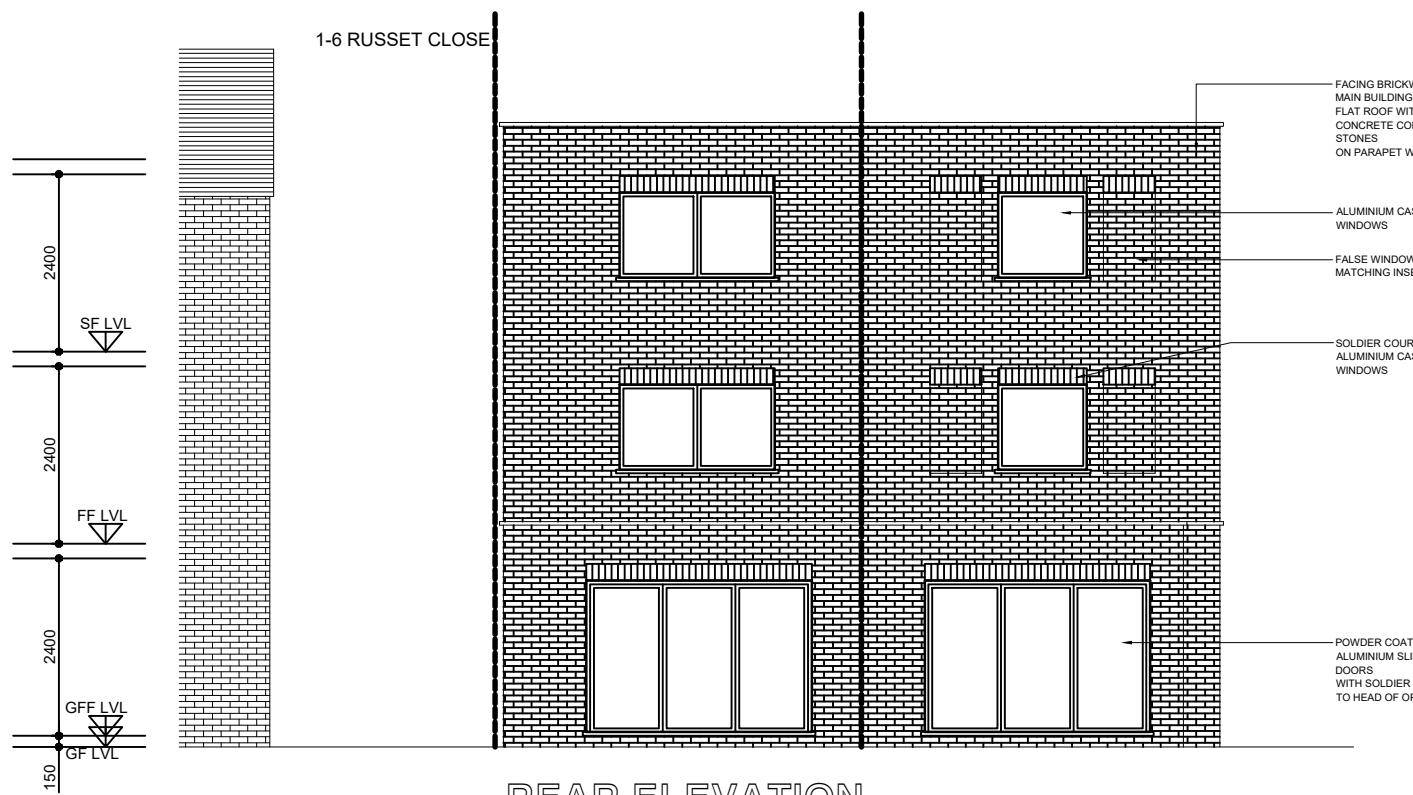

REAR ELEVATION
PROPOSED

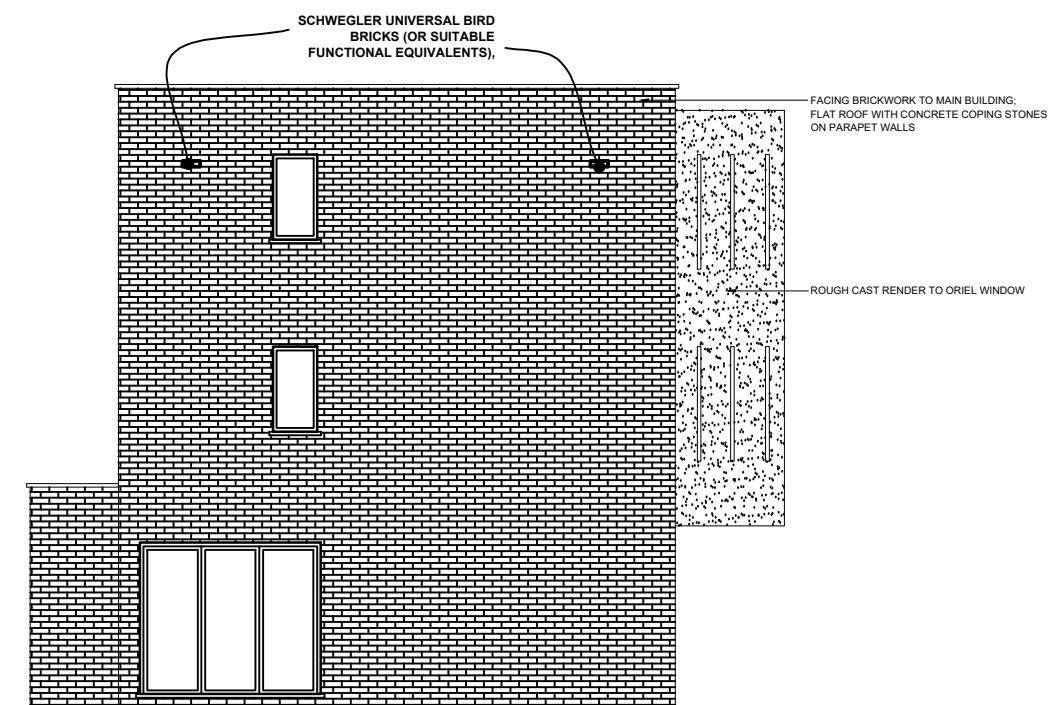

SIDE ELEVATION PROPOSED



CLIENT :
KRISHAN KUMAR KHANNA
LAND ADJACENT TO 1 RUSSET
CLOSE HILLINGDON

PROJECT/TITLE
ERCTION OF A THREE STOREY BUILDING TO
CREATE 2 X SEMI-DETACHED DWELLINGS WITH
ASSOCIATED CAR PARKING AND INSTALLATION
OF VEHICULAR CROSSOVER

REV	DATES	COMMENTS
SCALE:	1:100@A3	DRG NO : 1RCPlanningCondition-102