
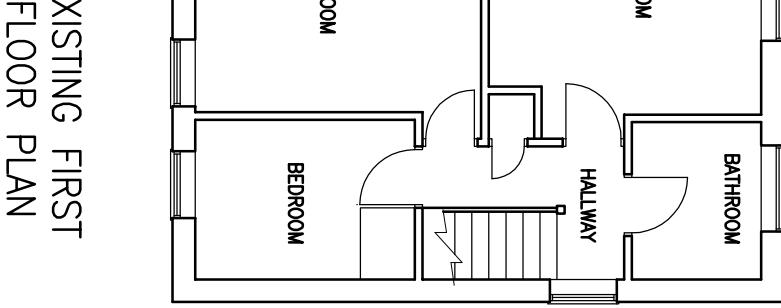


THIS DRAWING IS THE PROPERTY OF DESIGN TWO SEVEN
 - COPYING / REDISTRIBUTION BY CONSENT ONLY
NOTES

0
 1m
 2m
 3m
 4m
 5m
 Metric Scale 1:100

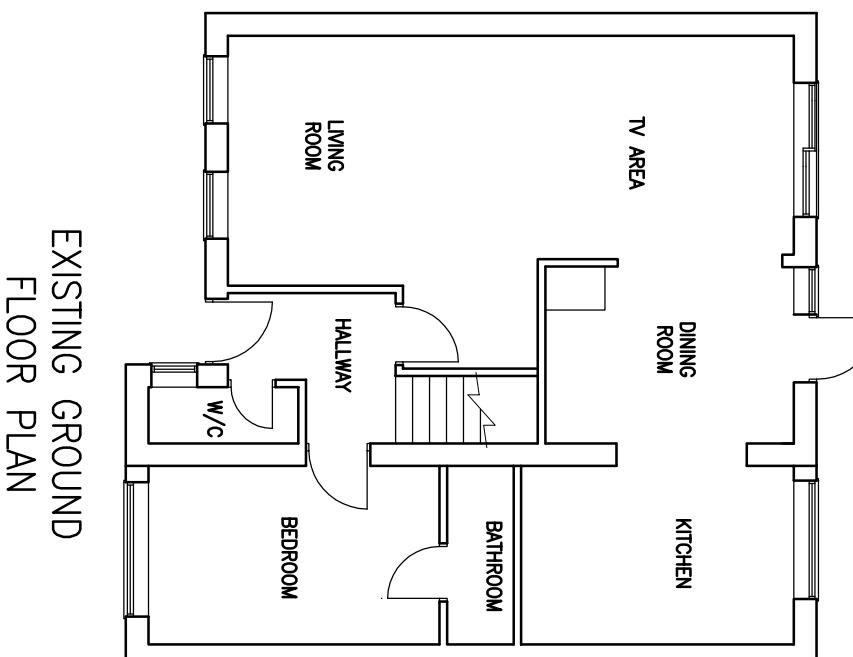

EXISTING GROUND
FLOOR PLAN

EXISTING FIRST
FLOOR PLAN

DESIGN TWO
SEVEN

7 FOX ROAD, LANGLEY, SLOUGH
 SL3 2G
 TEL. 0794 3668

designtwoseven@outlook.com

EXISTING FLOOR
PLANS

PROJECT
Rev/Date
1 GREYSTOKE DRIVE
RUISLIP
HA4 7YL

TITLE

A	-	-
Rev/Date	Amendment	

DRAWN	AS	SCALE @ A3
DATE	NOV 22	1:100

DRAWING NO.	AS01622-01	REV.