



THIS DRAWING IS THE PROPERTY OF DESIGN TWO SEVEN
- COPYING / REDISTRIBUTION BY CONSENT ONLY
NOTES

0
1m
2m
3m
4m
5m
Metric Scale 1:100

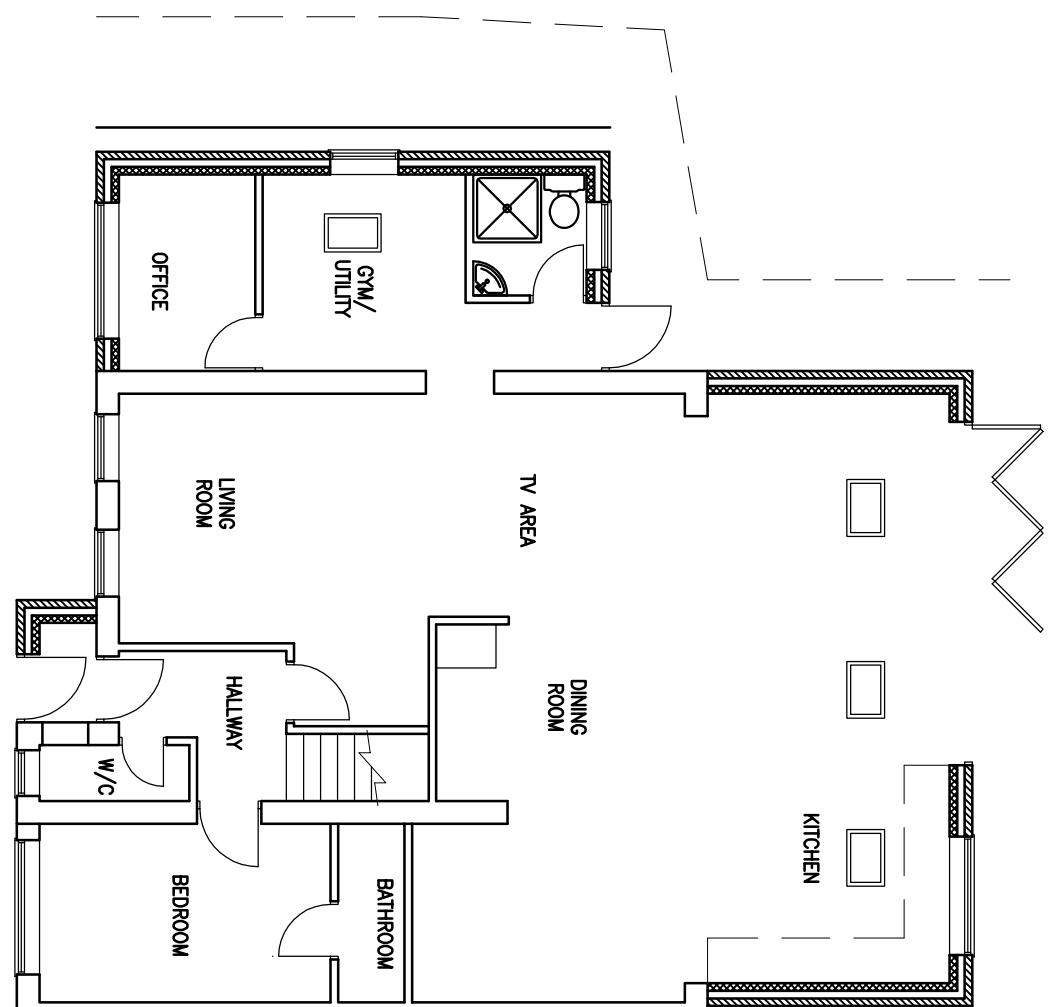

PROPOSED GROUND
FLOOR PLAN

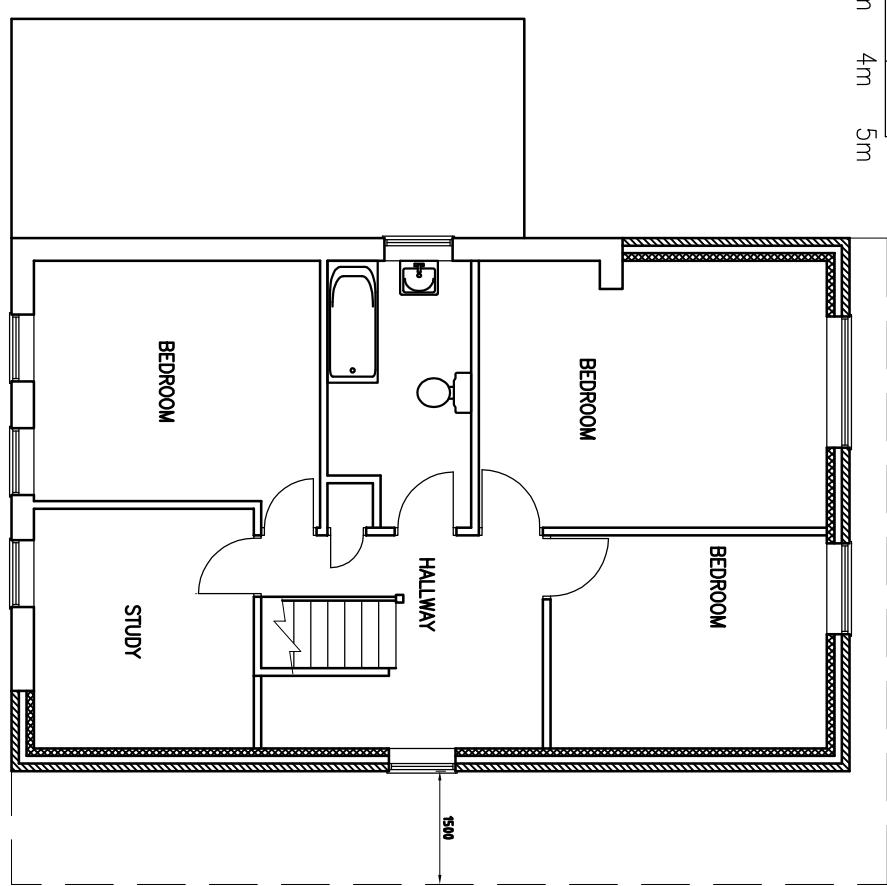

PROPOSED FLOOR
PLANS

DESIGN TWO
SEVEN

7 FOX ROAD, LANGLEY, SLOUGH
SL3 2SG
TEL. 0794 3668

designtwoseven@outlook.com

DRAWN	AS	SCALE @ A3
DATE	NOV 22	1:100
DRAWING NO.	AS01622-03	REV.
	B C D E	F G H