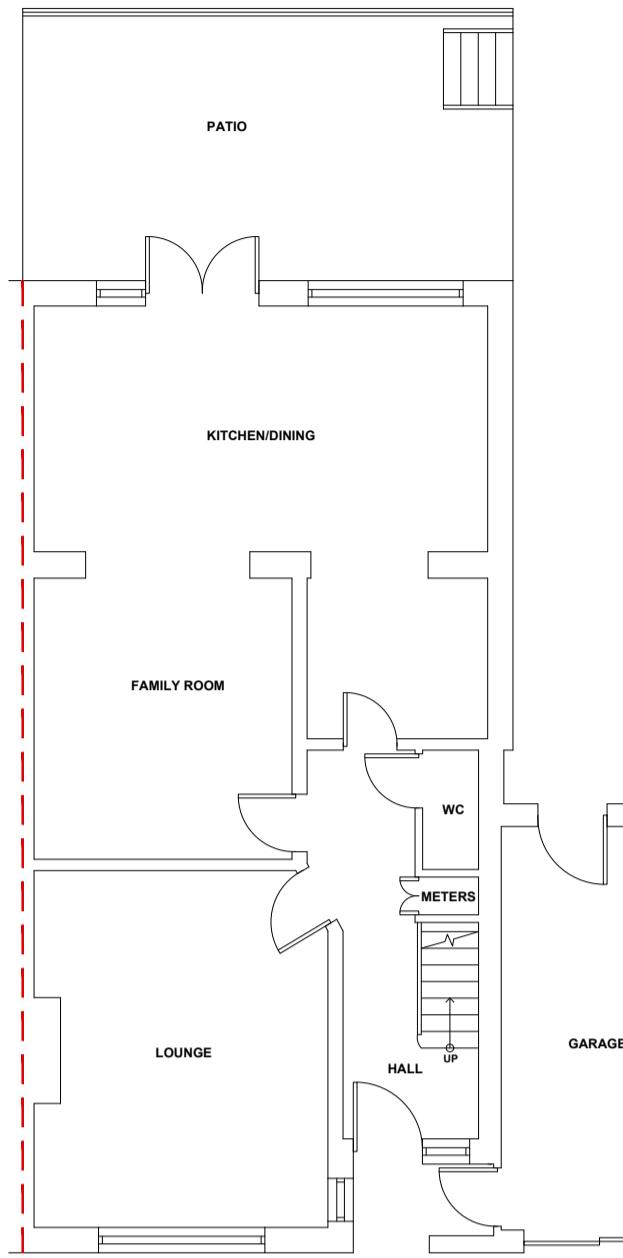
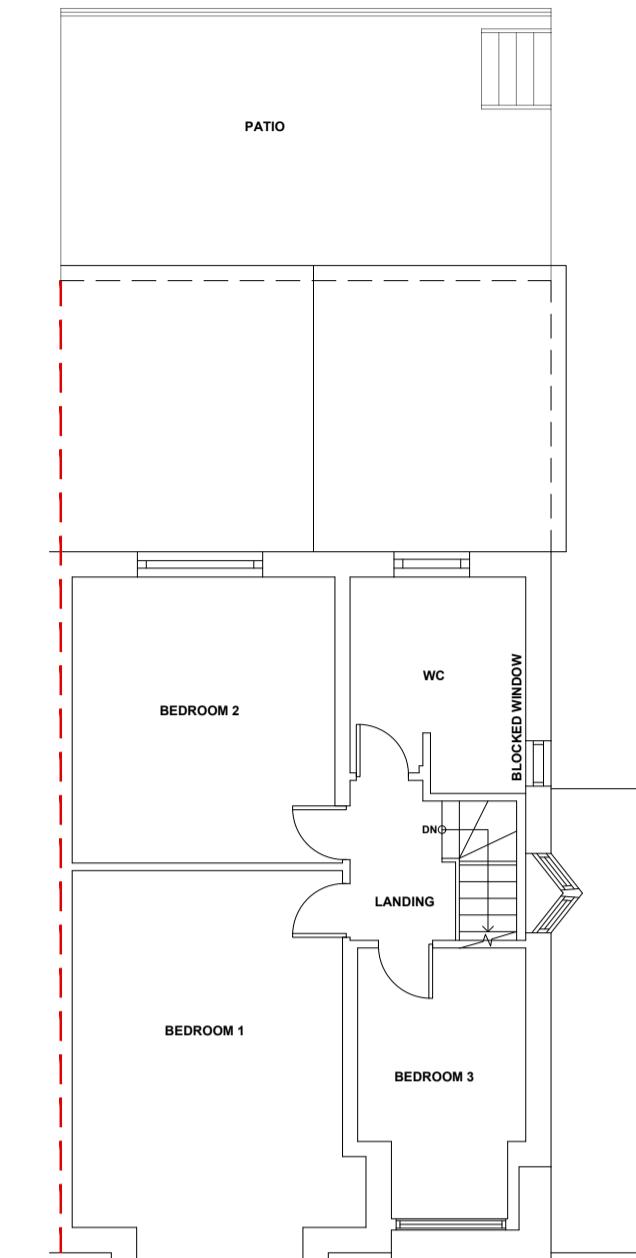
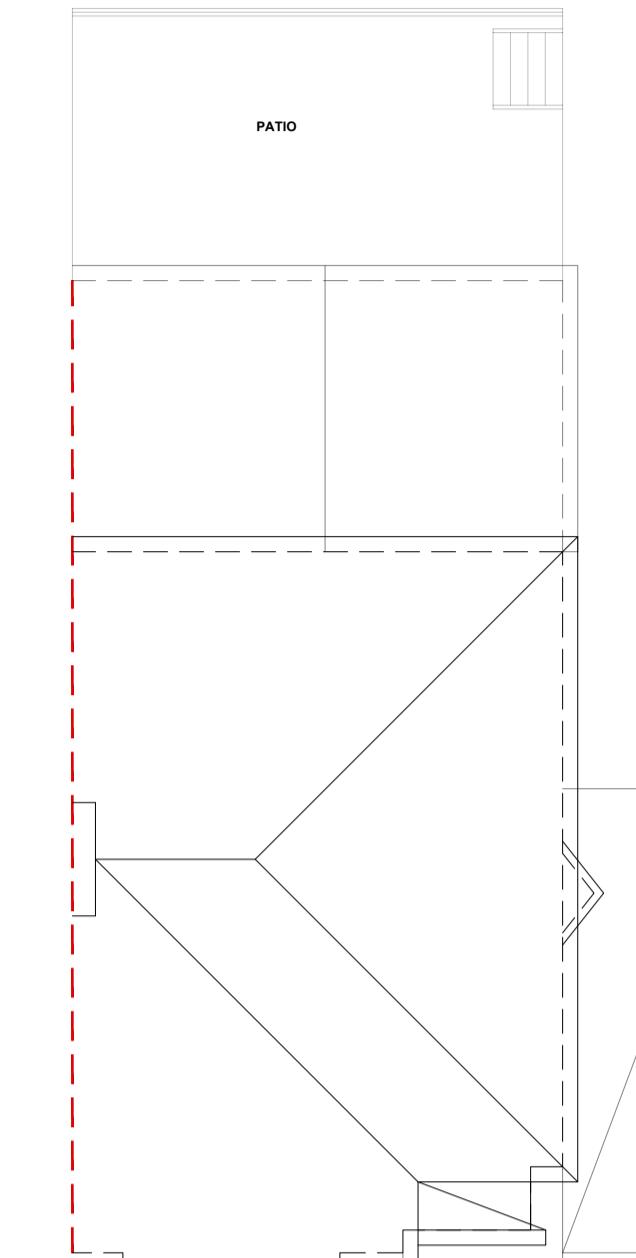
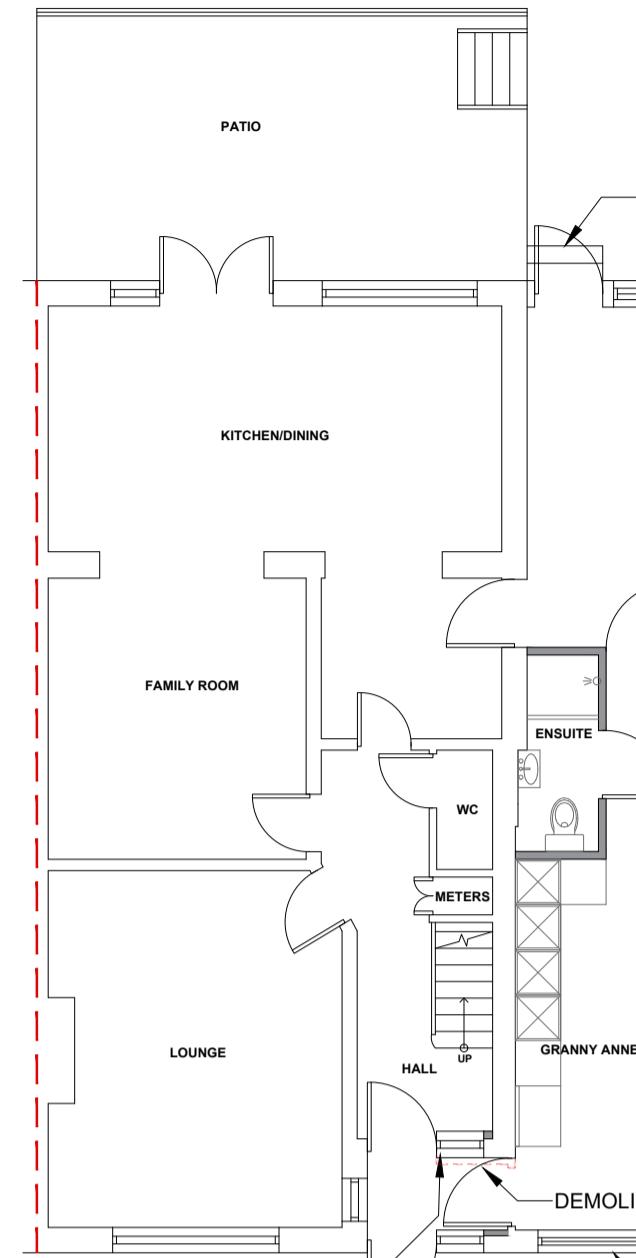
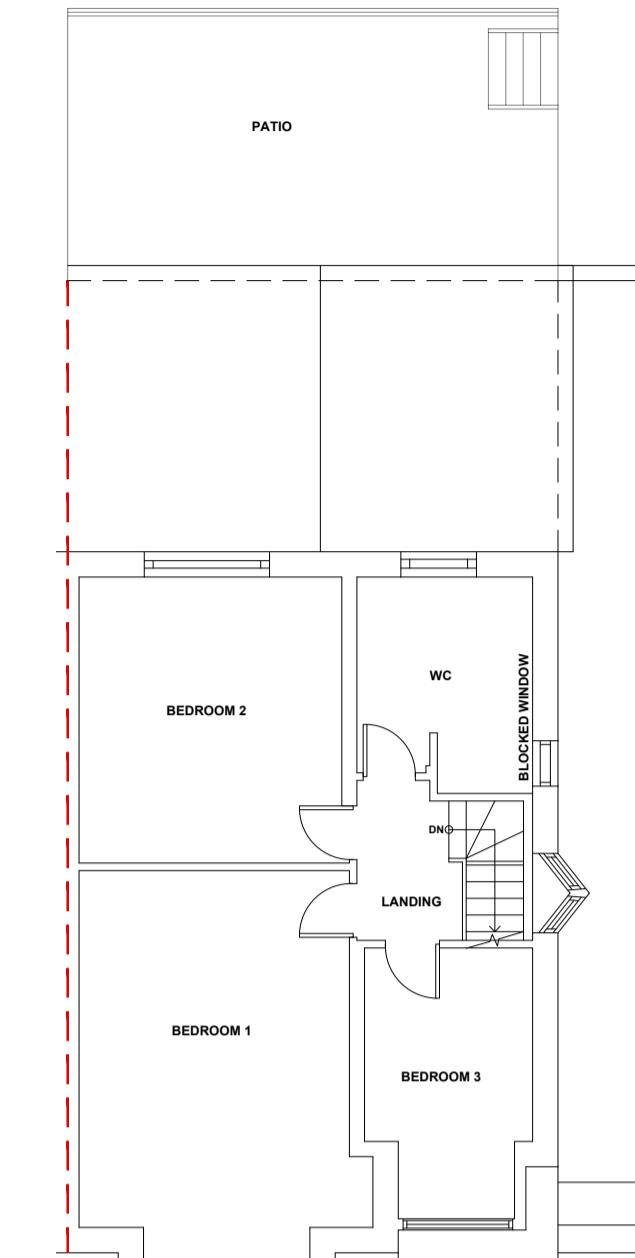
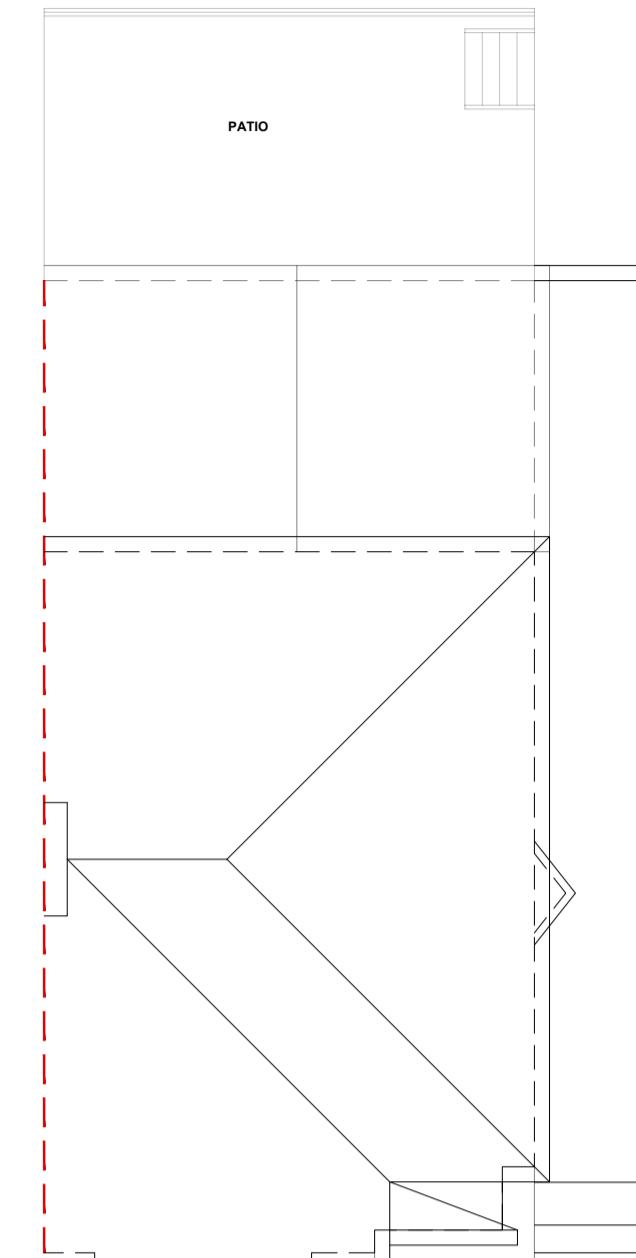
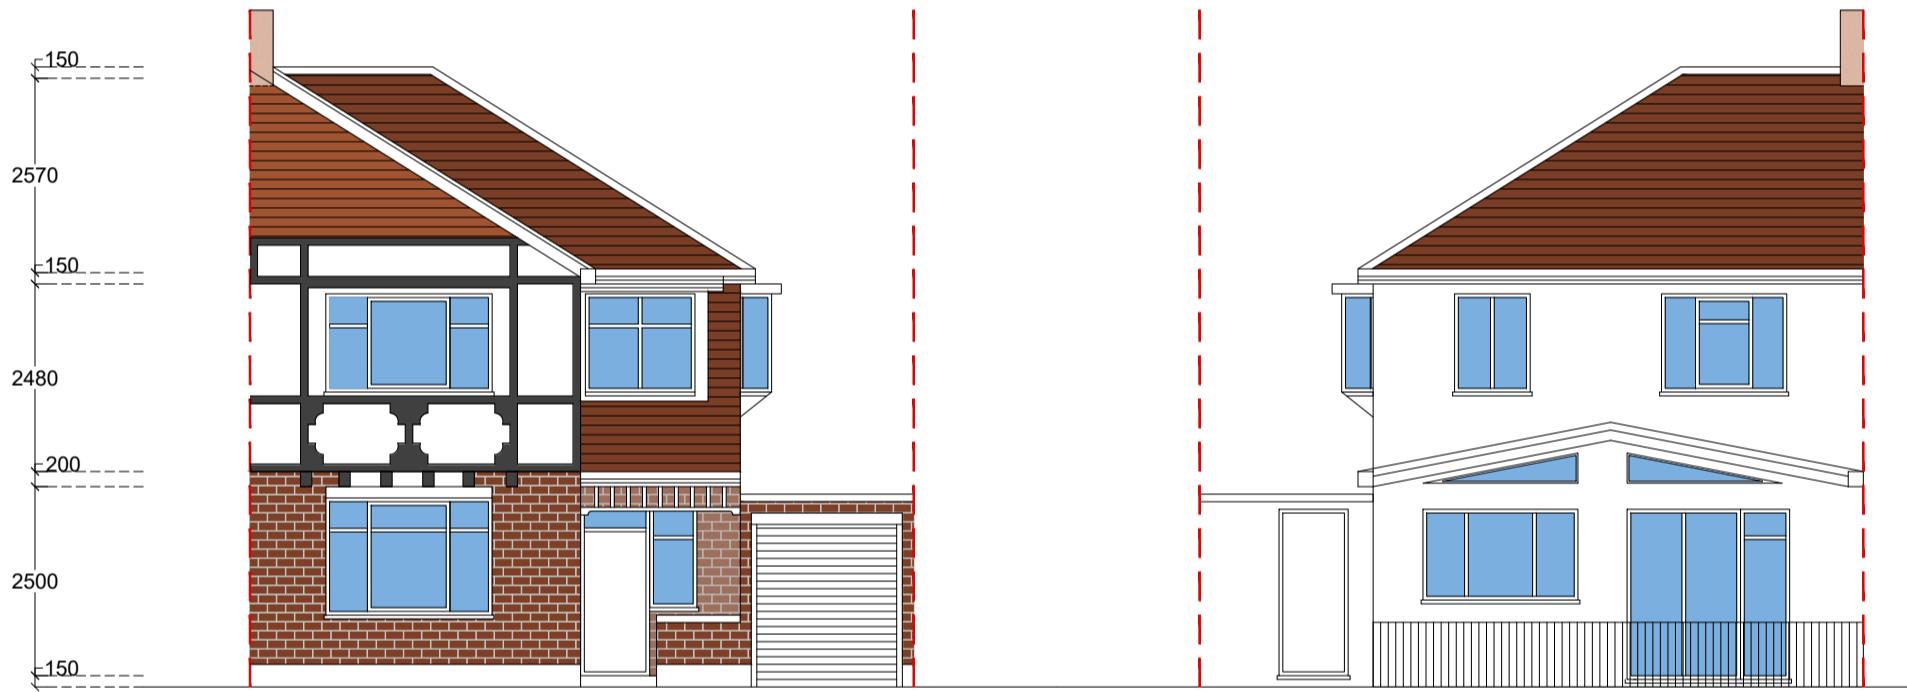
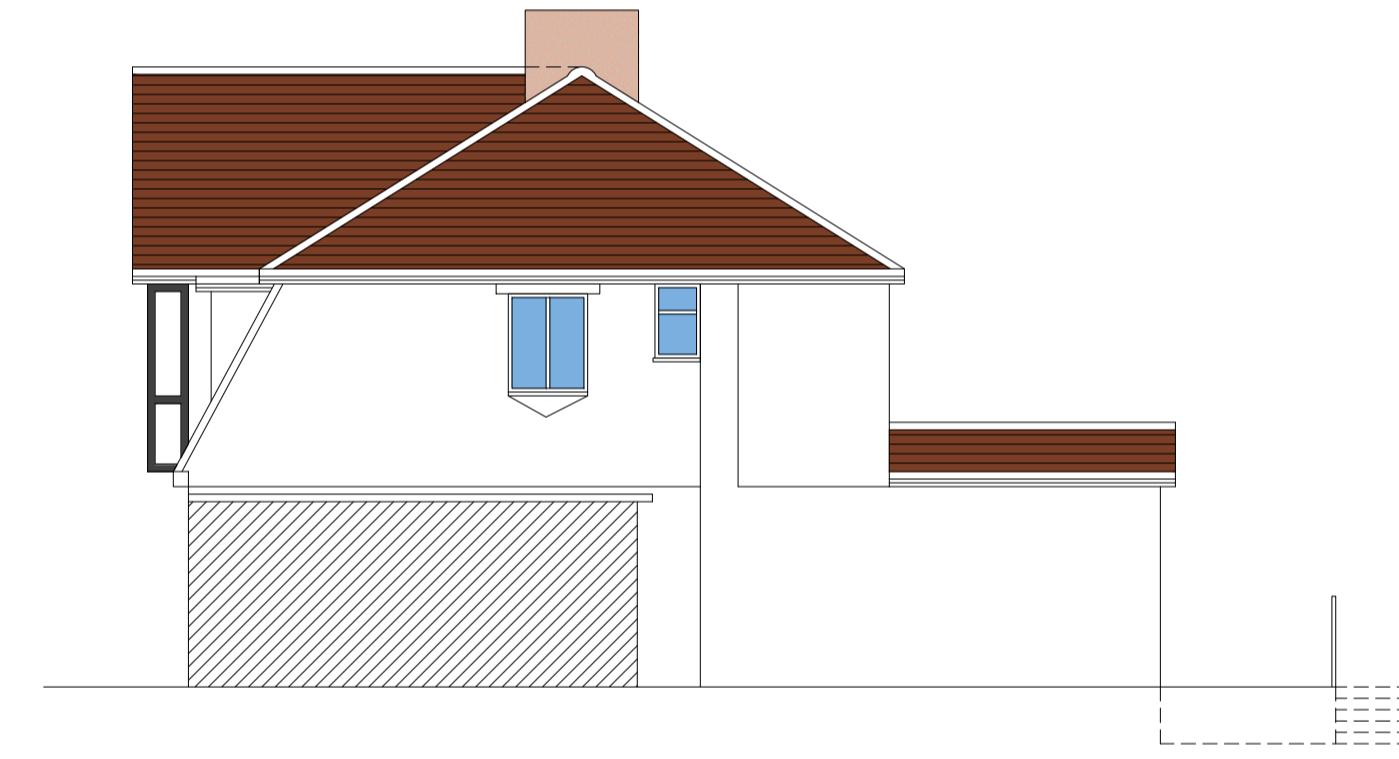
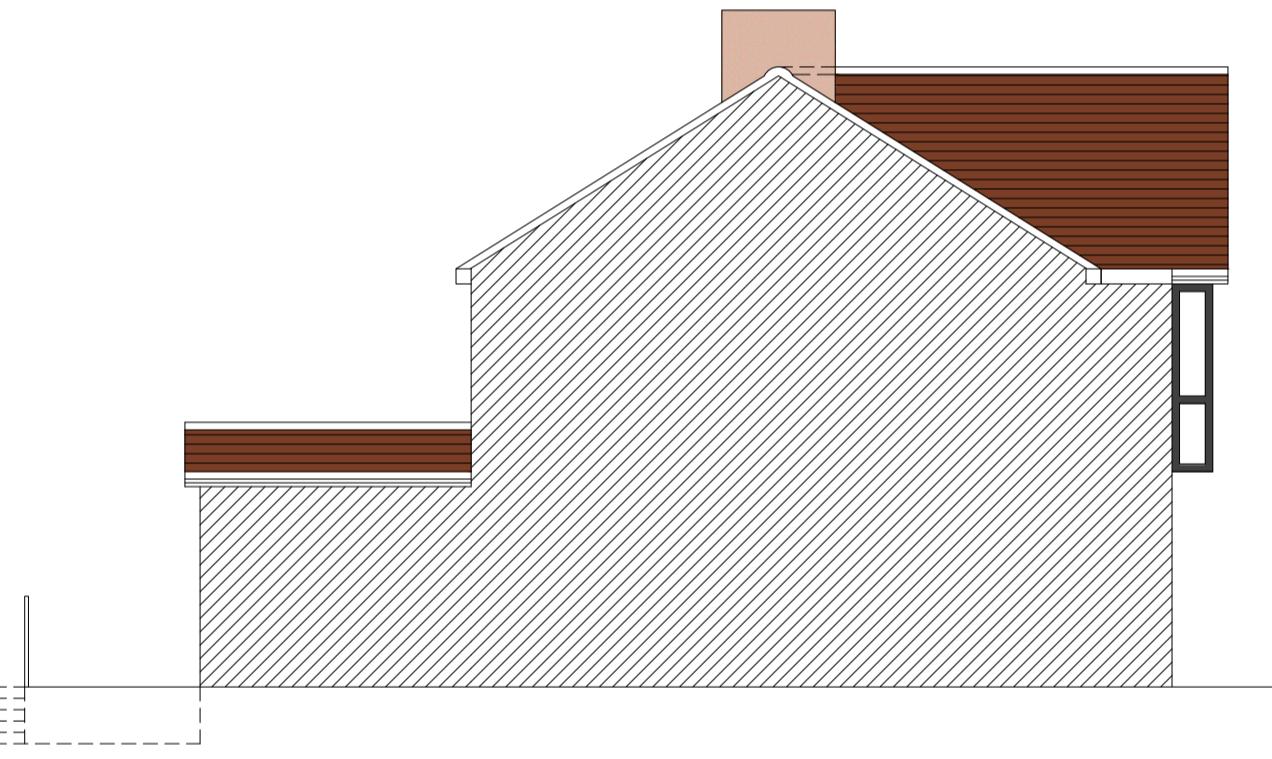
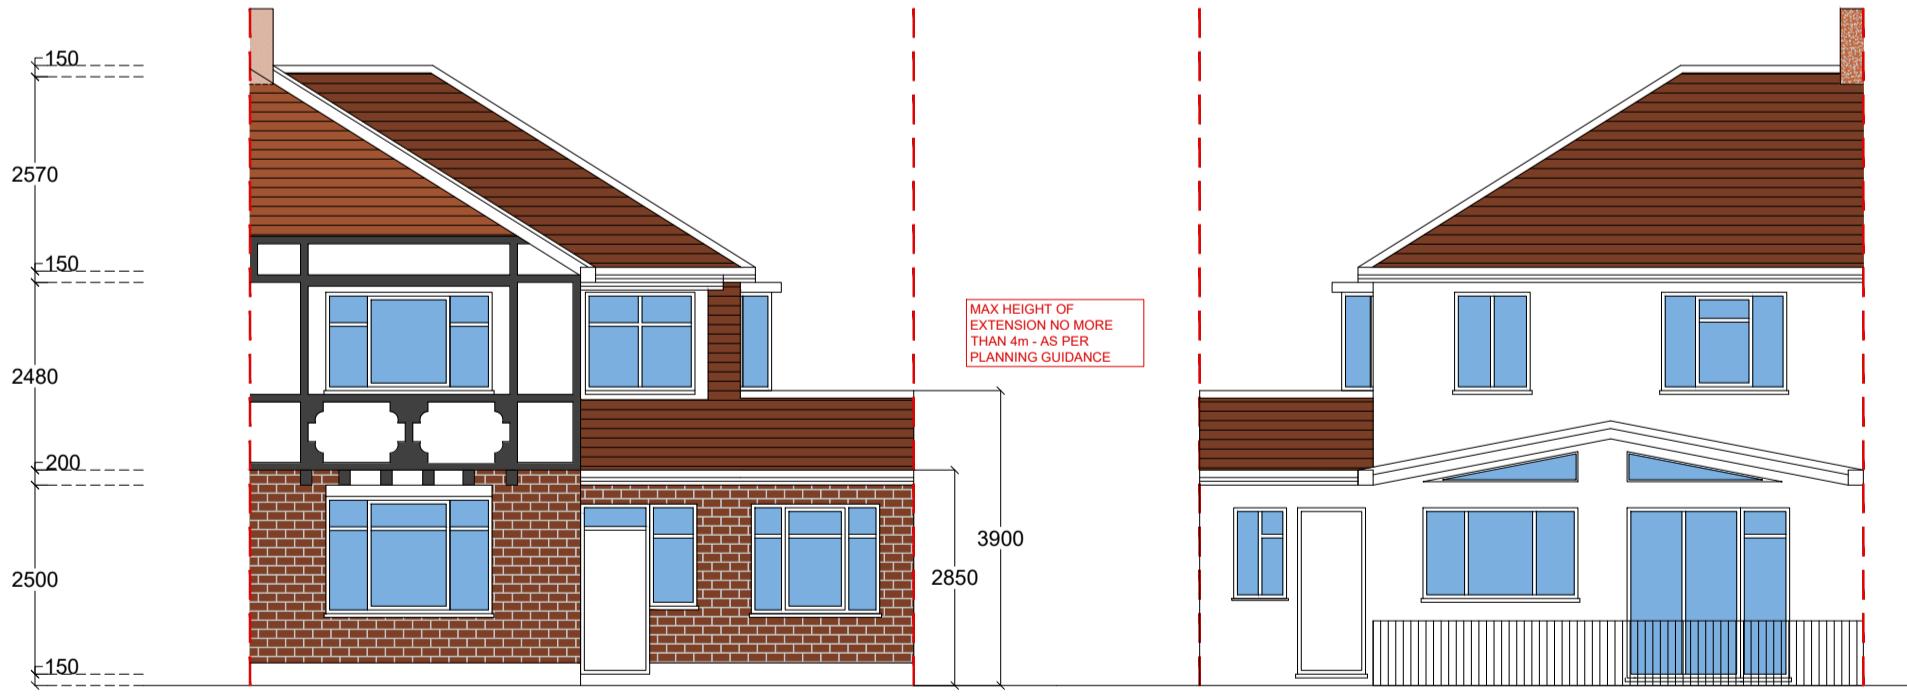
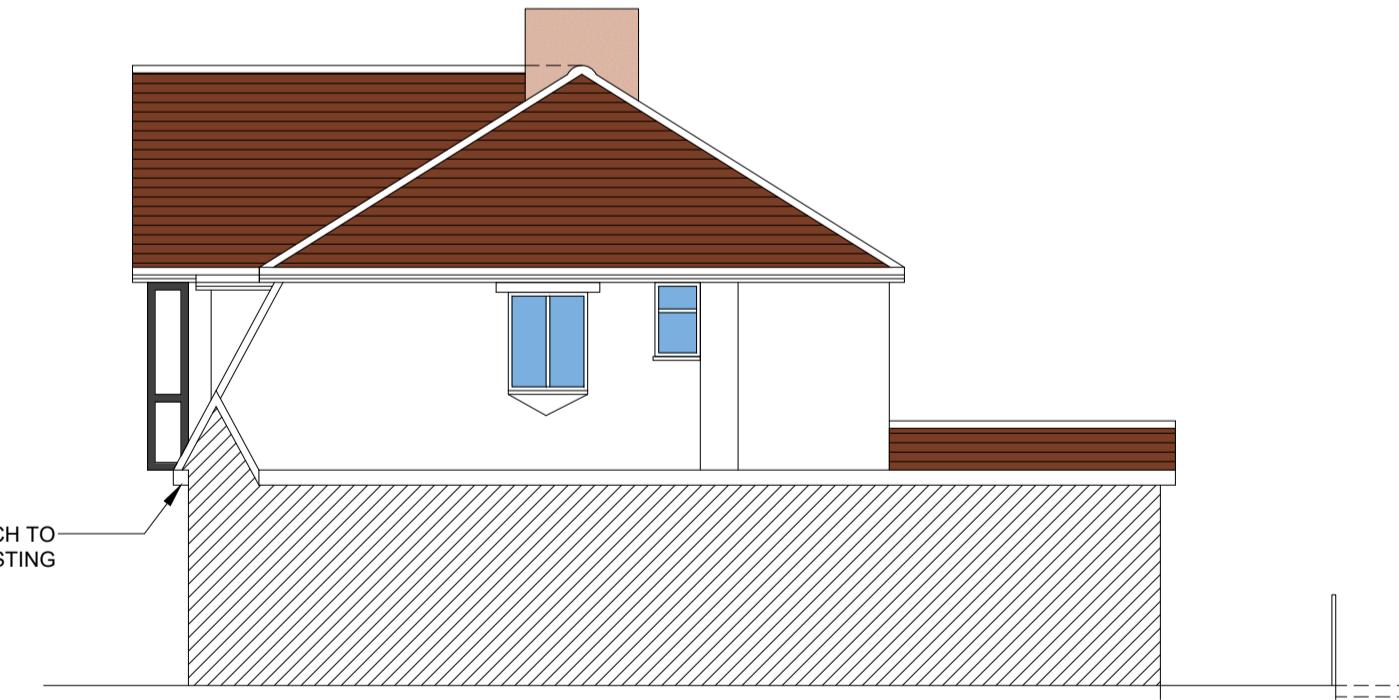
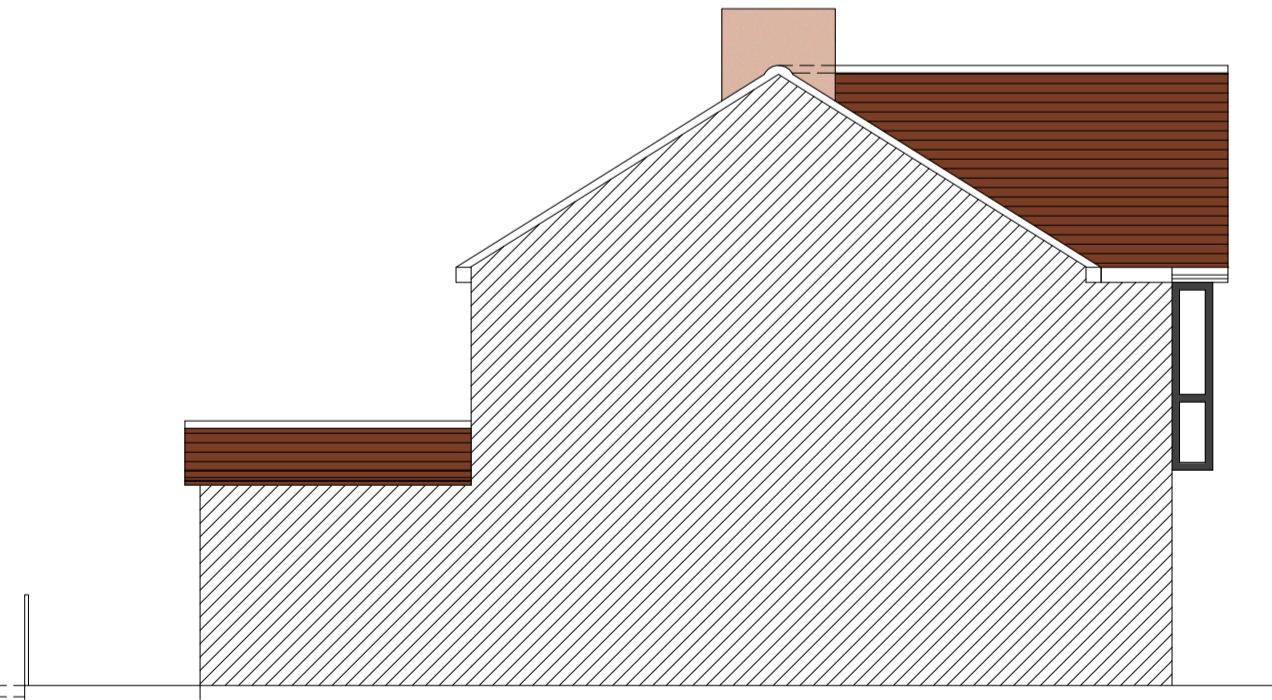


SCALE BAR 1:100

EXISTING GROUND FLOOR PLAN
SCALE 1:100EXISTING FIRST FLOOR PLAN
SCALE 1:100EXISTING ROOF PLAN
SCALE 1:100PROPOSED GROUND FLOOR PLAN
SCALE 1:100PROPOSED FIRST FLOOR PLAN
SCALE 1:100PROPOSED ROOF PLAN
SCALE 1:100EXISTING FRONT ELEVATION
SCALE 1:100EXISTING REAR ELEVATION
SCALE 1:100EXISTING SIDE ELEVATION
SCALE 1:100EXISTING SIDE ELEVATION
SCALE 1:100PROPOSED FRONT ELEVATION
SCALE 1:100PROPOSED REAR ELEVATION
SCALE 1:100PROPOSED SIDE ELEVATION
SCALE 1:100

SCALE BAR 1:500

SCALE BAR 1:1250