


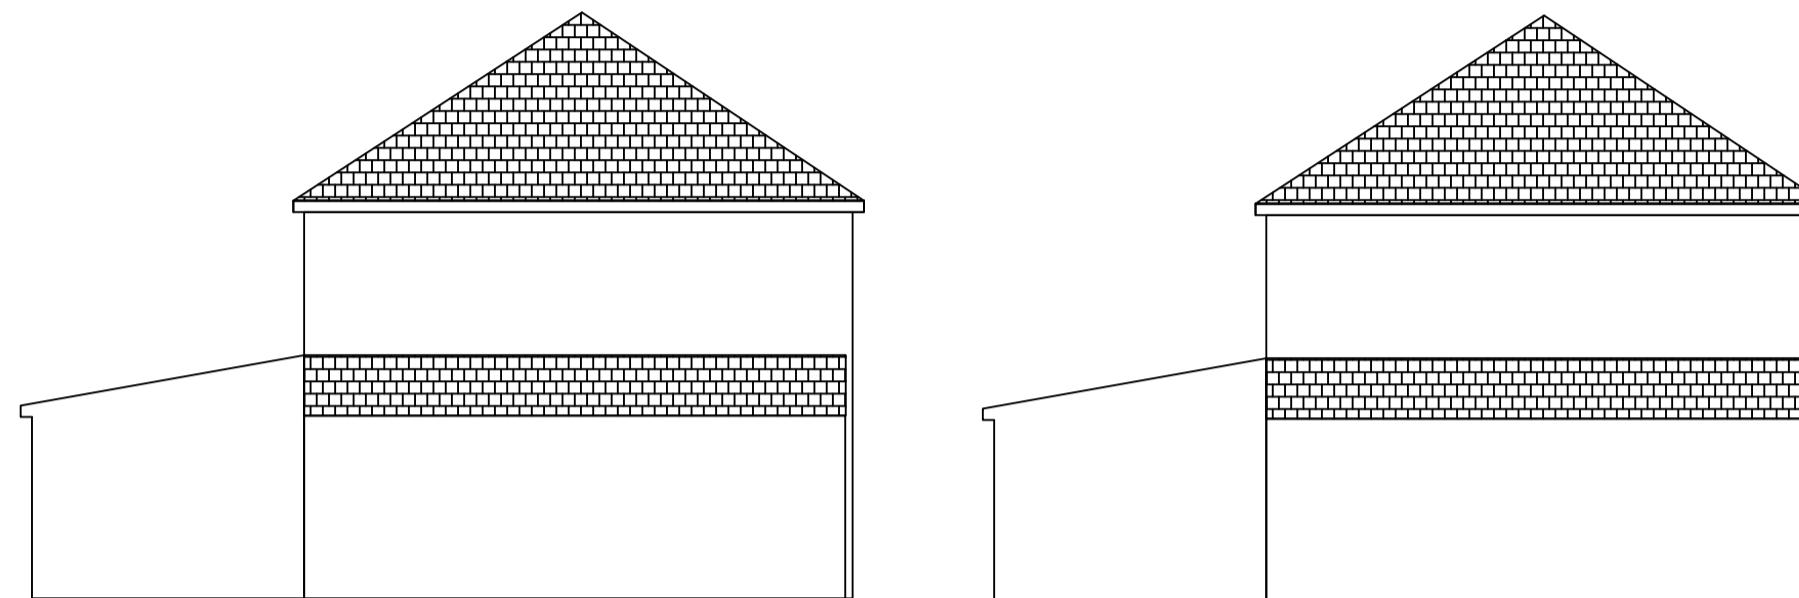

Existing

Proposed


Front Elevation  
(Rear Elevation Unchanged)



Existing

Proposed

Side Elevation

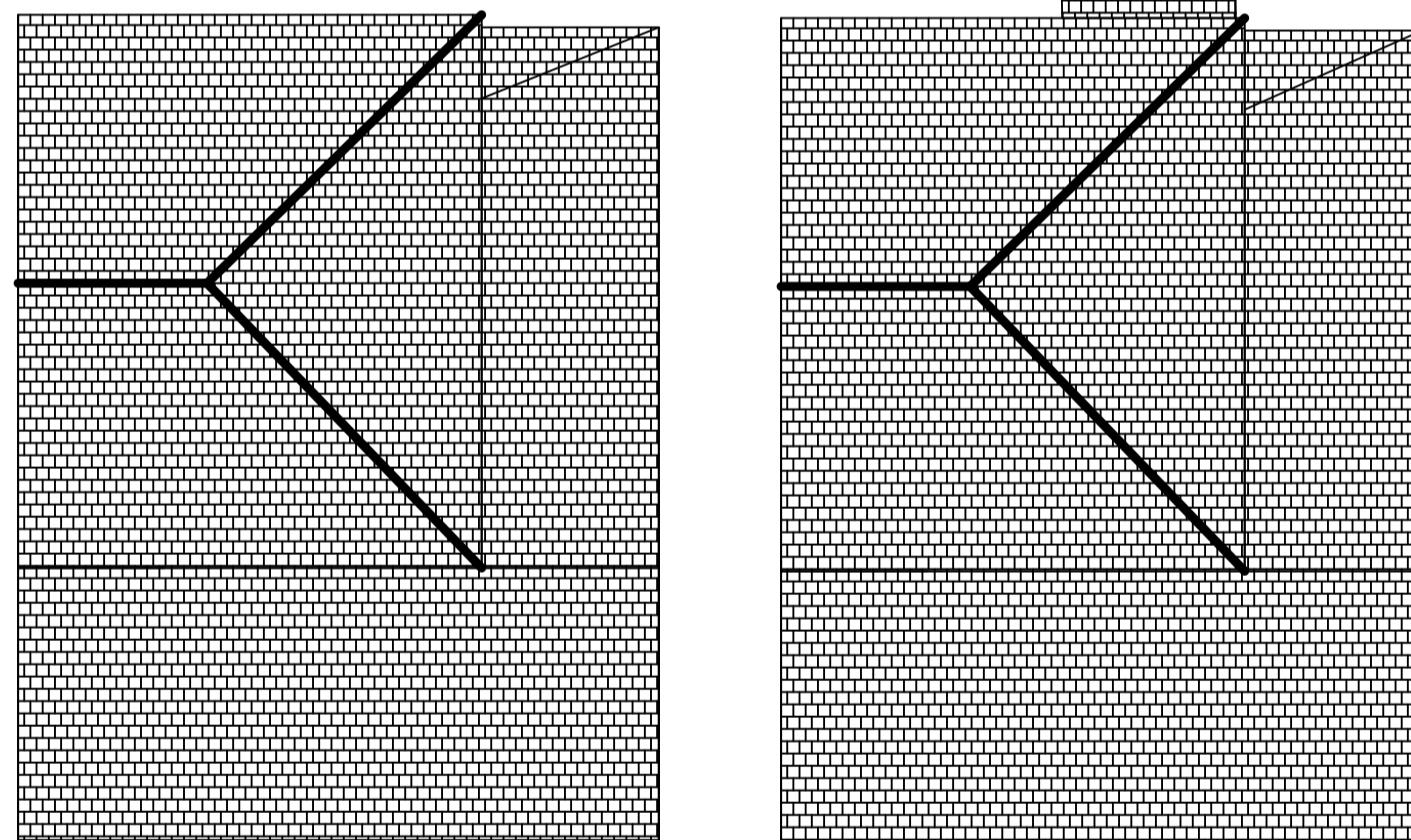

Existing

Proposed

Roof Plan



Existing

Proposed

Ground Floor Plan  
(1st Floor Plan Unchanged)

**Job:**  
Convert Existing Garage into a Study,  
Construct a New Front Porch

**Site Address:**  
60 Warley Avenue, Hayes, Middx  
UB4 0RA

**Drawing Title:**  
Existing and Proposed - Front, Side  
Elevation, Roof Plan, Floor Plans

**Scale:** 1:100 @A1   **Date:** Oct 2023

**Drawn By:** PS

**Drawing Number:** WA/2023/02   **Rev:** 0

0m 1m 2m 3m 4m  
Scale 1:100