


Existing Ground Floor Plan

Scale 1:100

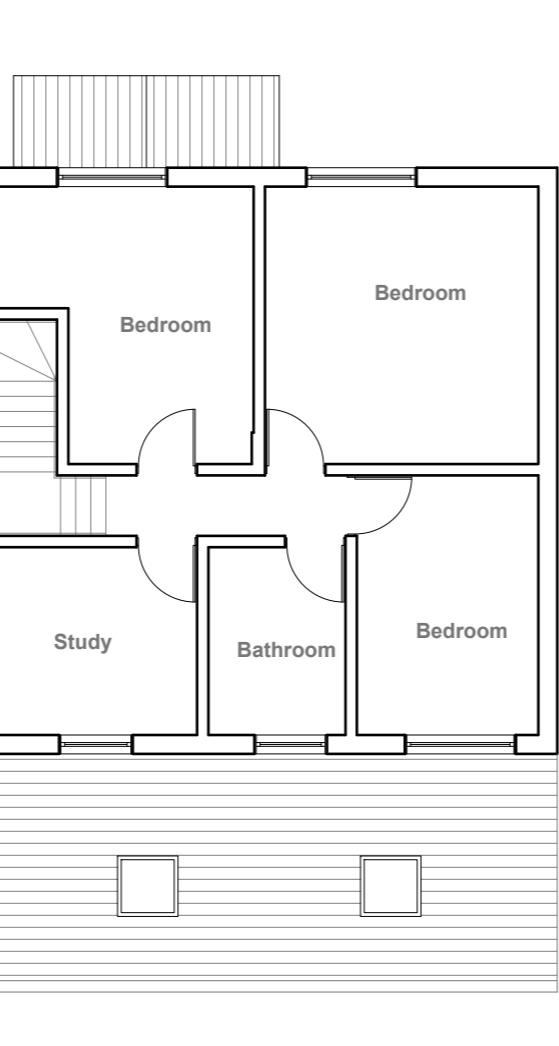

Existing First Floor Plan

Scale 1:100



Existing Roof Plan

Scale 1:100

10 Meter
5
2
1
0
1:100

GENERAL NOTES:
 1. ALL DIMENSIONS ARE IN MILLIMETER.
 2. VERIFY ALL DIMENSIONS AND CONDITIONS BEFORE BUILDING OR
 STARTING CONSTRUCTION. NOTIFY THE DESIGNER IMMEDIATELY OF ANY
 DISCREPANCY OR VARIATION.
 3. ALL WORK TO COMPLY WITH CURRENT BUILDING REGULATIONS
 AND CODES OF PRACTICE

Title:

Existing Floor Plans

Site Address
18 Cedar Ave
Ruislip
HA4 6UH


Scale: 1:100 @A3
Date: 26/01/2022
Drawing No.: 2022/010 -01
Drawn By: RO

Revision Date:
e:mail - faluckpatel@yahoo.com
(M) +44 (0) 7871 466 254

Faluck Patel



Existing Front Elevation

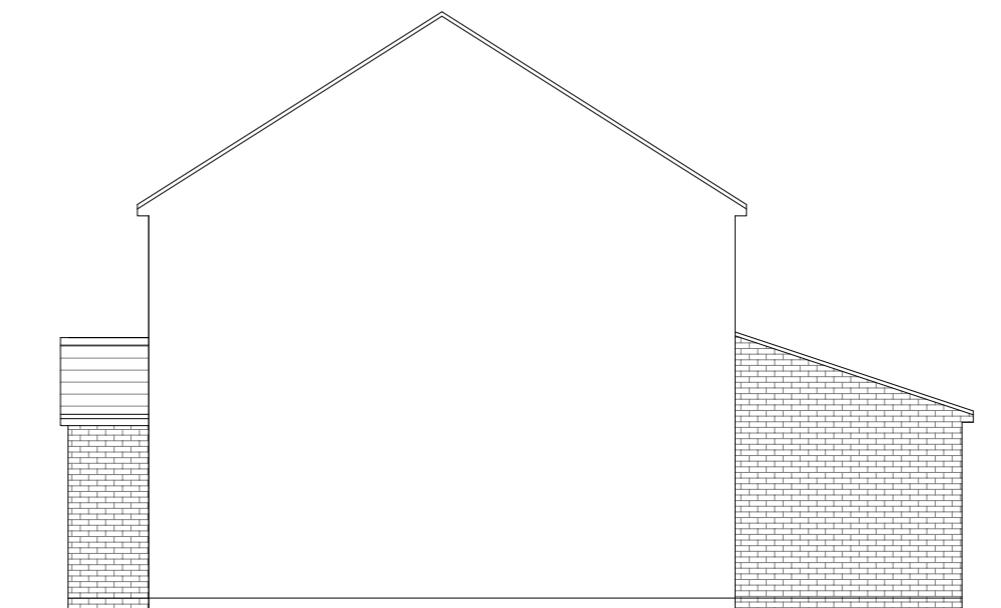

Existing Side Elevation



Existing Rear Elevation



Existing Side Elevation

GENERAL NOTES:

GENERAL NOTES:

1. ALL DIMENSIONS ARE IN MILLIMETER.
2. VERIFY ALL DIMENSIONS AND CONDITIONS BEFORE BUILDING OR STARTING CONSTRUCTION. NOTIFY THE DESIGNER IMMEDIATELY OF ANY DISCREPANCY OR VARIATION.
3. ALL WORK TO COMPLY WITH CURRENT BUILDING REGULATIONS AND CODES OF PRACTICE

| Title:

Existing Elevations

Site Address

Scale: 1:100 @A3

Revision Date:

Date: 26/01/2022

—

20/07/2022

—

2022/010 -02

—

Drawn By:


- 2 -

80

e:mail -
faluckpatel@yahoo.co

A vertical scale bar divided into two main sections. The lower section is labeled '1:100' and has numerical markings at 0, 1, 2, and 5. The upper section is labeled '10 Meter' and has a single tick mark at the top.

Faluck Patel

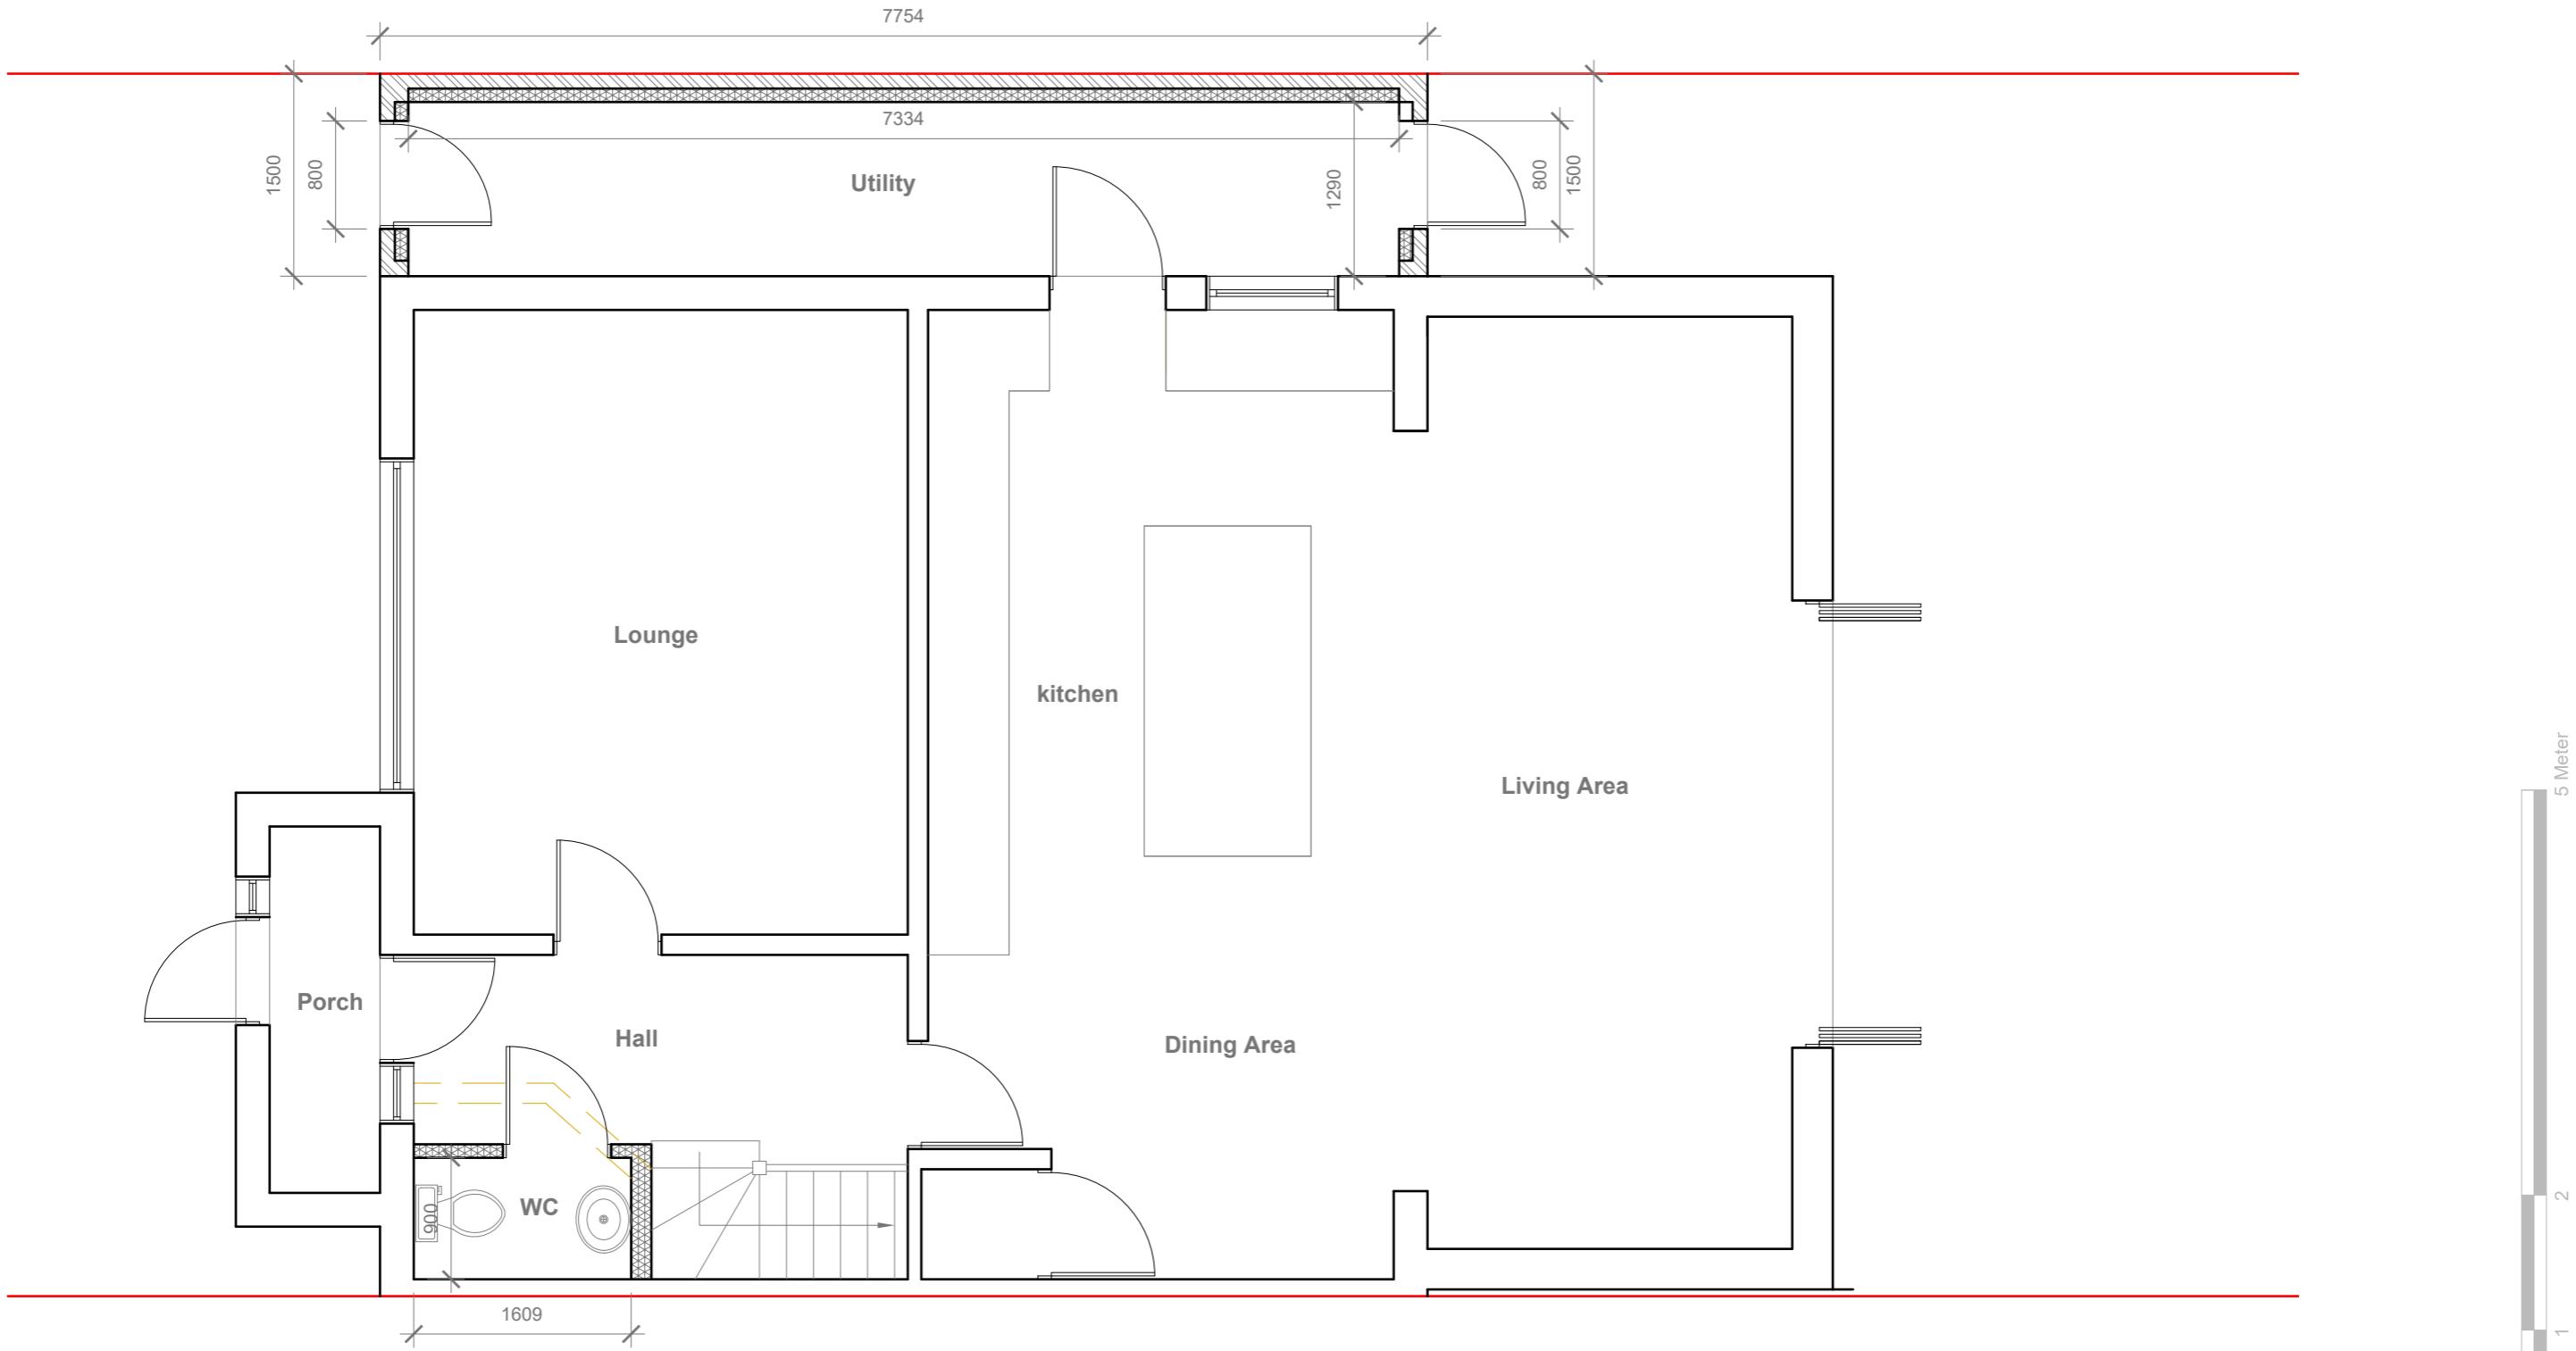

Proposed Ground Floor Plan
Scale 1:50

GENERAL NOTES:
 1. ALL DIMENSIONS ARE IN MILLIMETER.
 2. VERIFY ALL DIMENSIONS AND CONDITIONS BEFORE BUILDING OR
 STARTING CONSTRUCTION. NOTIFY THE DESIGNER IMMEDIATELY OF ANY
 DISCREPANCY OR VARIATION.
 3. ALL WORK TO COMPLY WITH CURRENT BUILDING REGULATIONS
 AND CODES OF PRACTICE

Title:

Proposed Ground Floor Plan


Site Address
18 Cedar Ave
Ruislip
HA4 6UH

Scale: 1:50 @A3
Date: 26/01/2022
Drawing No.: 2022/010 -03HH
Drawn By:
RO

Revision Date:
e:mail - faluckpatel@yahoo.com
(M) +44 (0) 7871 466 254

Faluck Patel

5 Meter
2
1
0
1:50

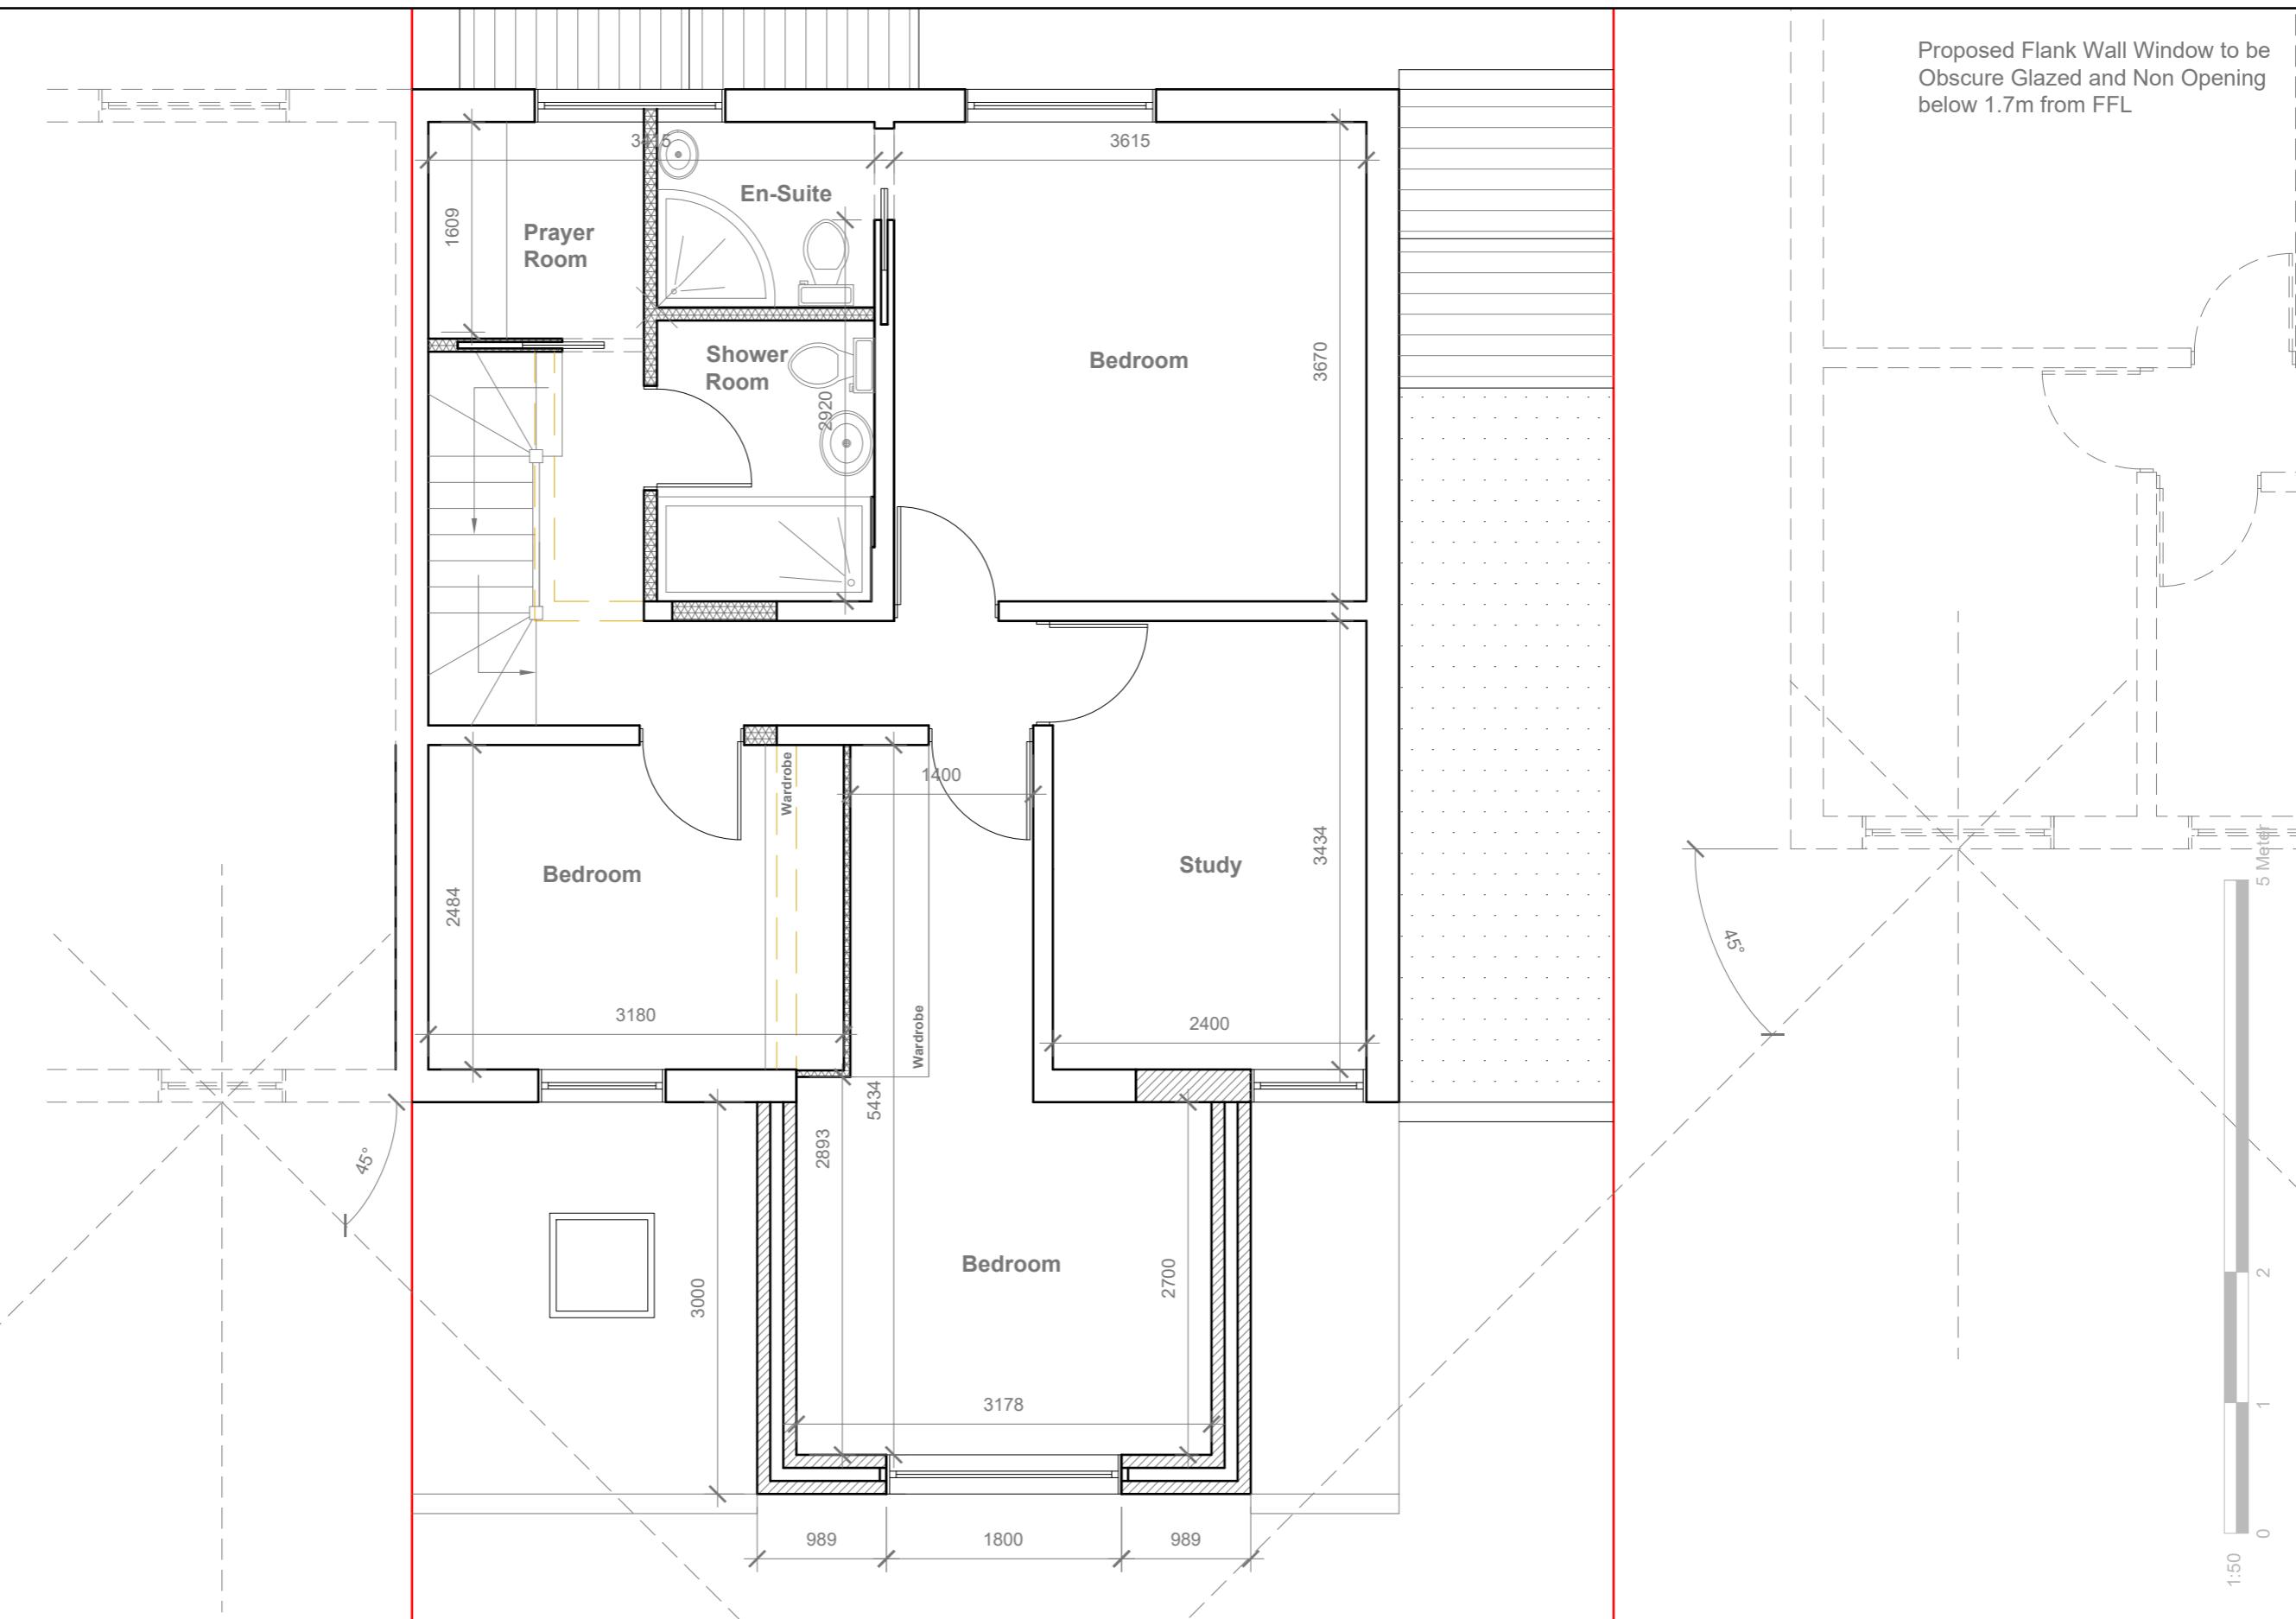

GENERAL NOTES:

1. ALL DIMENSIONS ARE IN MILLIMETER.
2. VERIFY ALL DIMENSIONS AND CONDITIONS PRIOR TO STARTING CONSTRUCTION. NOTIFY THE OWNER OF ANY DISCREPANCY OR VARIATION.
3. ALL WORK TO COMPLY WITH CURRENT BUILDING AND CODES OF PRACTICE

Title

Proposed First Floor Plan

Site Address
18 Cedar Ave
Ruislip
HA4 6UH

Scale: 1:50 @A3
Date: 26/01/2022
Drawing No.:
2022/010 -03HH

Revision Date:


Faluck Patel

Proposed External Finish
Materials to Match Existing
External Finish Materials

Proposed Flank Wall
Window to be Obscure
Glazed and Non Opening
below 1.7m from FFL




Proposed Front Elevation
Scale 1:100

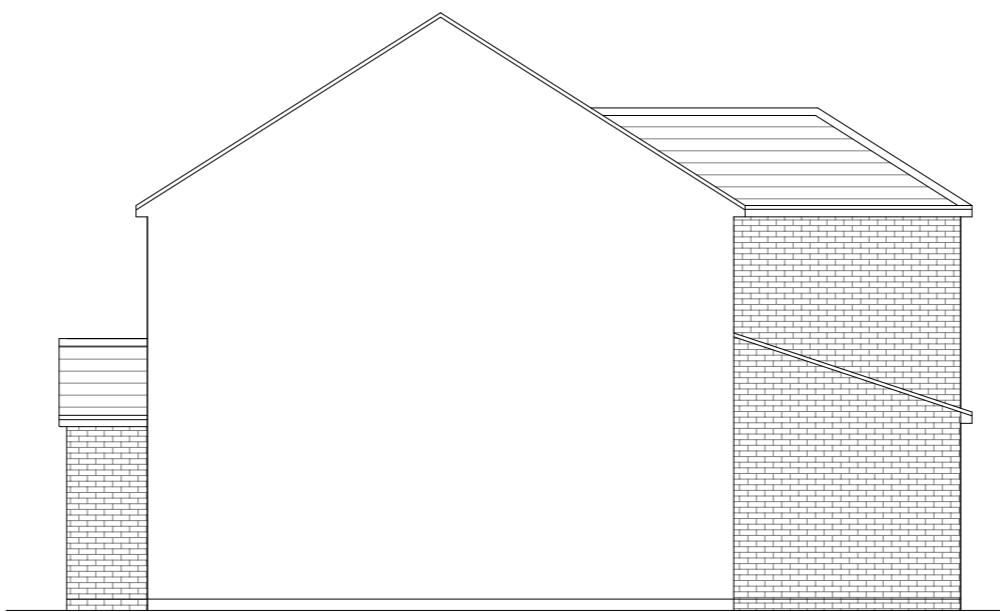

Proposed Side Elevation
Scale 1:100



Proposed Rear Elevation
Scale 1:100

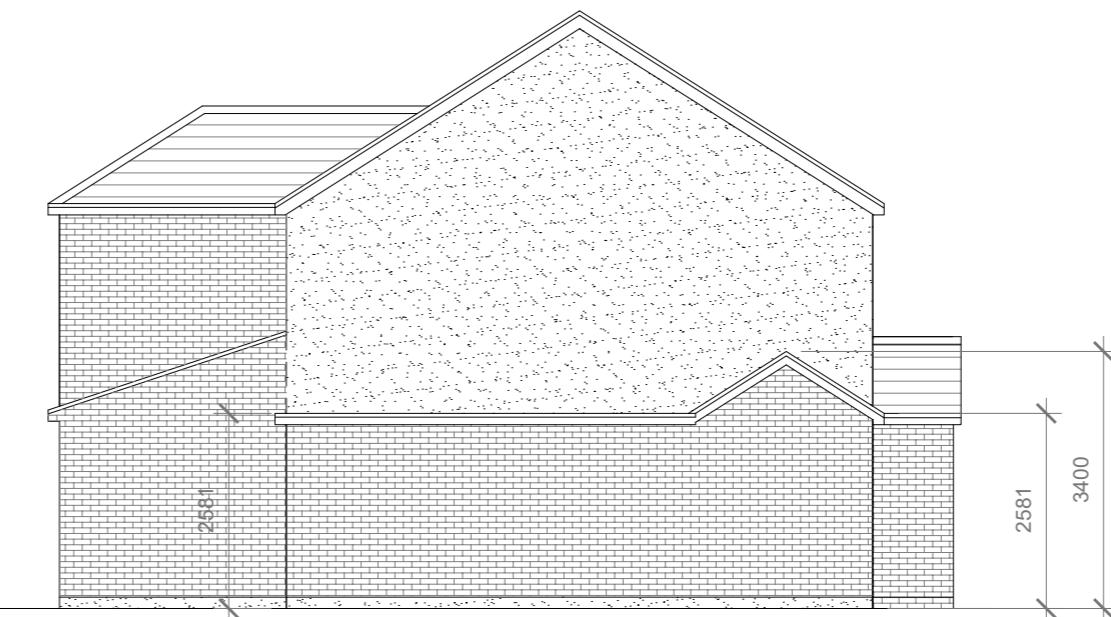

Proposed Side Elevation
Scale 1:100

GENERAL NOTES:

1. ALL DIMENSIONS ARE IN MILLIMETER.
2. VERIFY ALL DIMENSIONS AND CONDITIONS BEFORE BUILDING OR STARTING CONSTRUCTION. NOTIFY THE DESIGNER IMMEDIATELY OF ANY DISCREPANCY OR VARIATION.
3. ALL WORK TO COMPLY WITH CURRENT BUILDING REGULATIONS AND CODES OF PRACTICE

Title:

Proposed Elevations

Site Address

18 Cedar Ave
Ruislip
HA4 6UH

Scale: 1:100 @A3
Date: 26/01/2022
Drawing No.: 2022/010 -04HH
Drawn By: RO

Revision Date:

e:mail - faluckpatel@yahoo.com (M) +44 (0) 7871 466 254

Faluck Patel