


**Existing Ground Floor Plan**

Scale 1:100

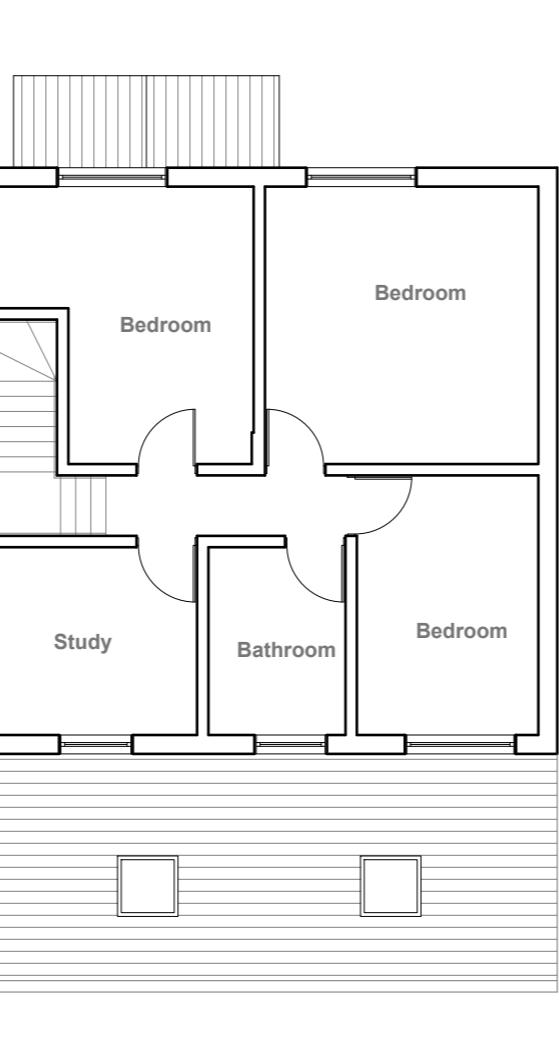

**Existing First Floor Plan**

Scale 1:100



**Existing Roof Plan**

Scale 1:100

1:100  
0 1 2 5 10 Meter

GENERAL NOTES:  
 1. ALL DIMENSIONS ARE IN MILLIMETER.  
 2. VERIFY ALL DIMENSIONS AND CONDITIONS BEFORE BUILDING OR  
 STARTING CONSTRUCTION. NOTIFY THE DESIGNER IMMEDIATELY OF ANY  
 DISCREPANCY OR VARIATION.  
 3. ALL WORK TO COMPLY WITH CURRENT BUILDING REGULATIONS  
 AND CODES OF PRACTICE

Title:

## Existing Floor Plans

Site Address  
18 Cedar Ave  
Ruislip  
HA4 6UH


Scale: 1:100 @A3  
Date: 26/01/2022  
Drawing No.: 2022/010 -01  
Drawn By: RO

Revision Date:  
e:mail - faluckpatel@yahoo.com  
(M) +44 (0) 7871 466 254

**Faluck Patel**




**Existing Front Elevation**  
Scale 1:100

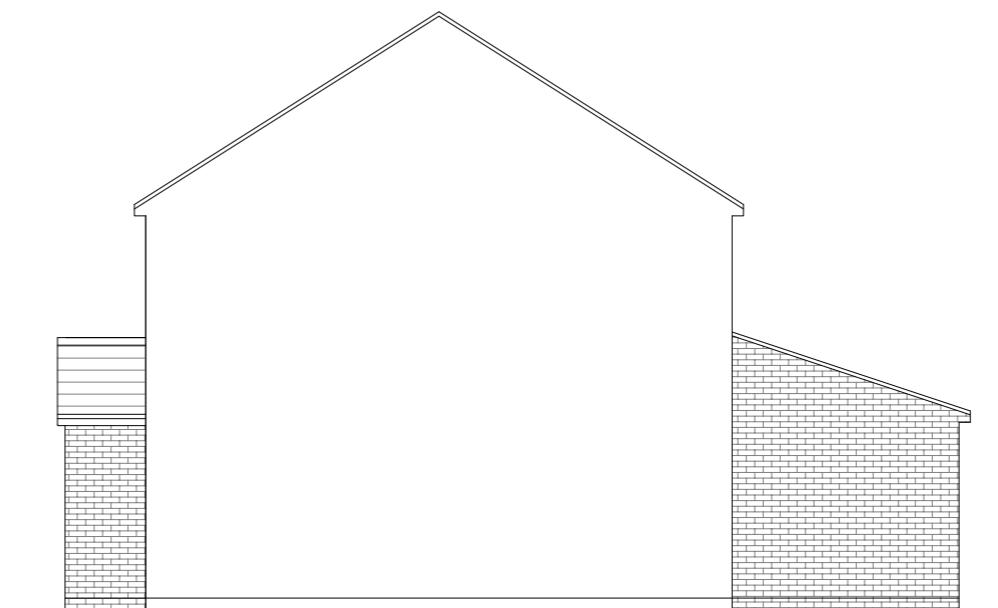

**Existing Side Elevation**  
Scale 1:100



**Existing Rear Elevation**  
Scale 1:100

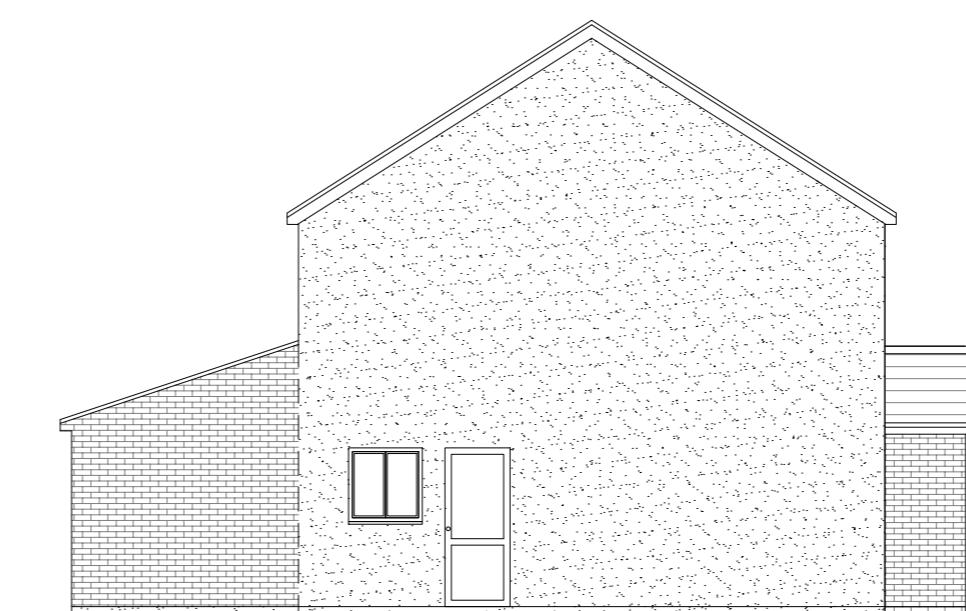

**Existing Side Elevation**  
Scale 1:100

10 Meter  
5  
2  
1  
0

1:100

**GENERAL NOTES:**

1. ALL DIMENSIONS ARE IN MILLIMETER.
2. VERIFY ALL DIMENSIONS AND CONDITIONS BEFORE BUILDING OR STARTING CONSTRUCTION. NOTIFY THE DESIGNER IMMEDIATELY OF ANY DISCREPANCY OR VARIATION.
3. ALL WORK TO COMPLY WITH CURRENT BUILDING REGULATIONS AND CODES OF PRACTICE

**Title:**


## Existing Elevations

**Site Address**  
18 Cedar Ave  
Ruislip  
HA4 6UH

**Scale: 1:100 @A3**  
Date: 26/01/2022  
Drawing No.: 2022/010 -02  
Drawn By: RO

**Revision Date:**  
e:mail - faluckpatel@yahoo.com  
(M) +44 (0) 7871 466 254

**Faluck Patel**

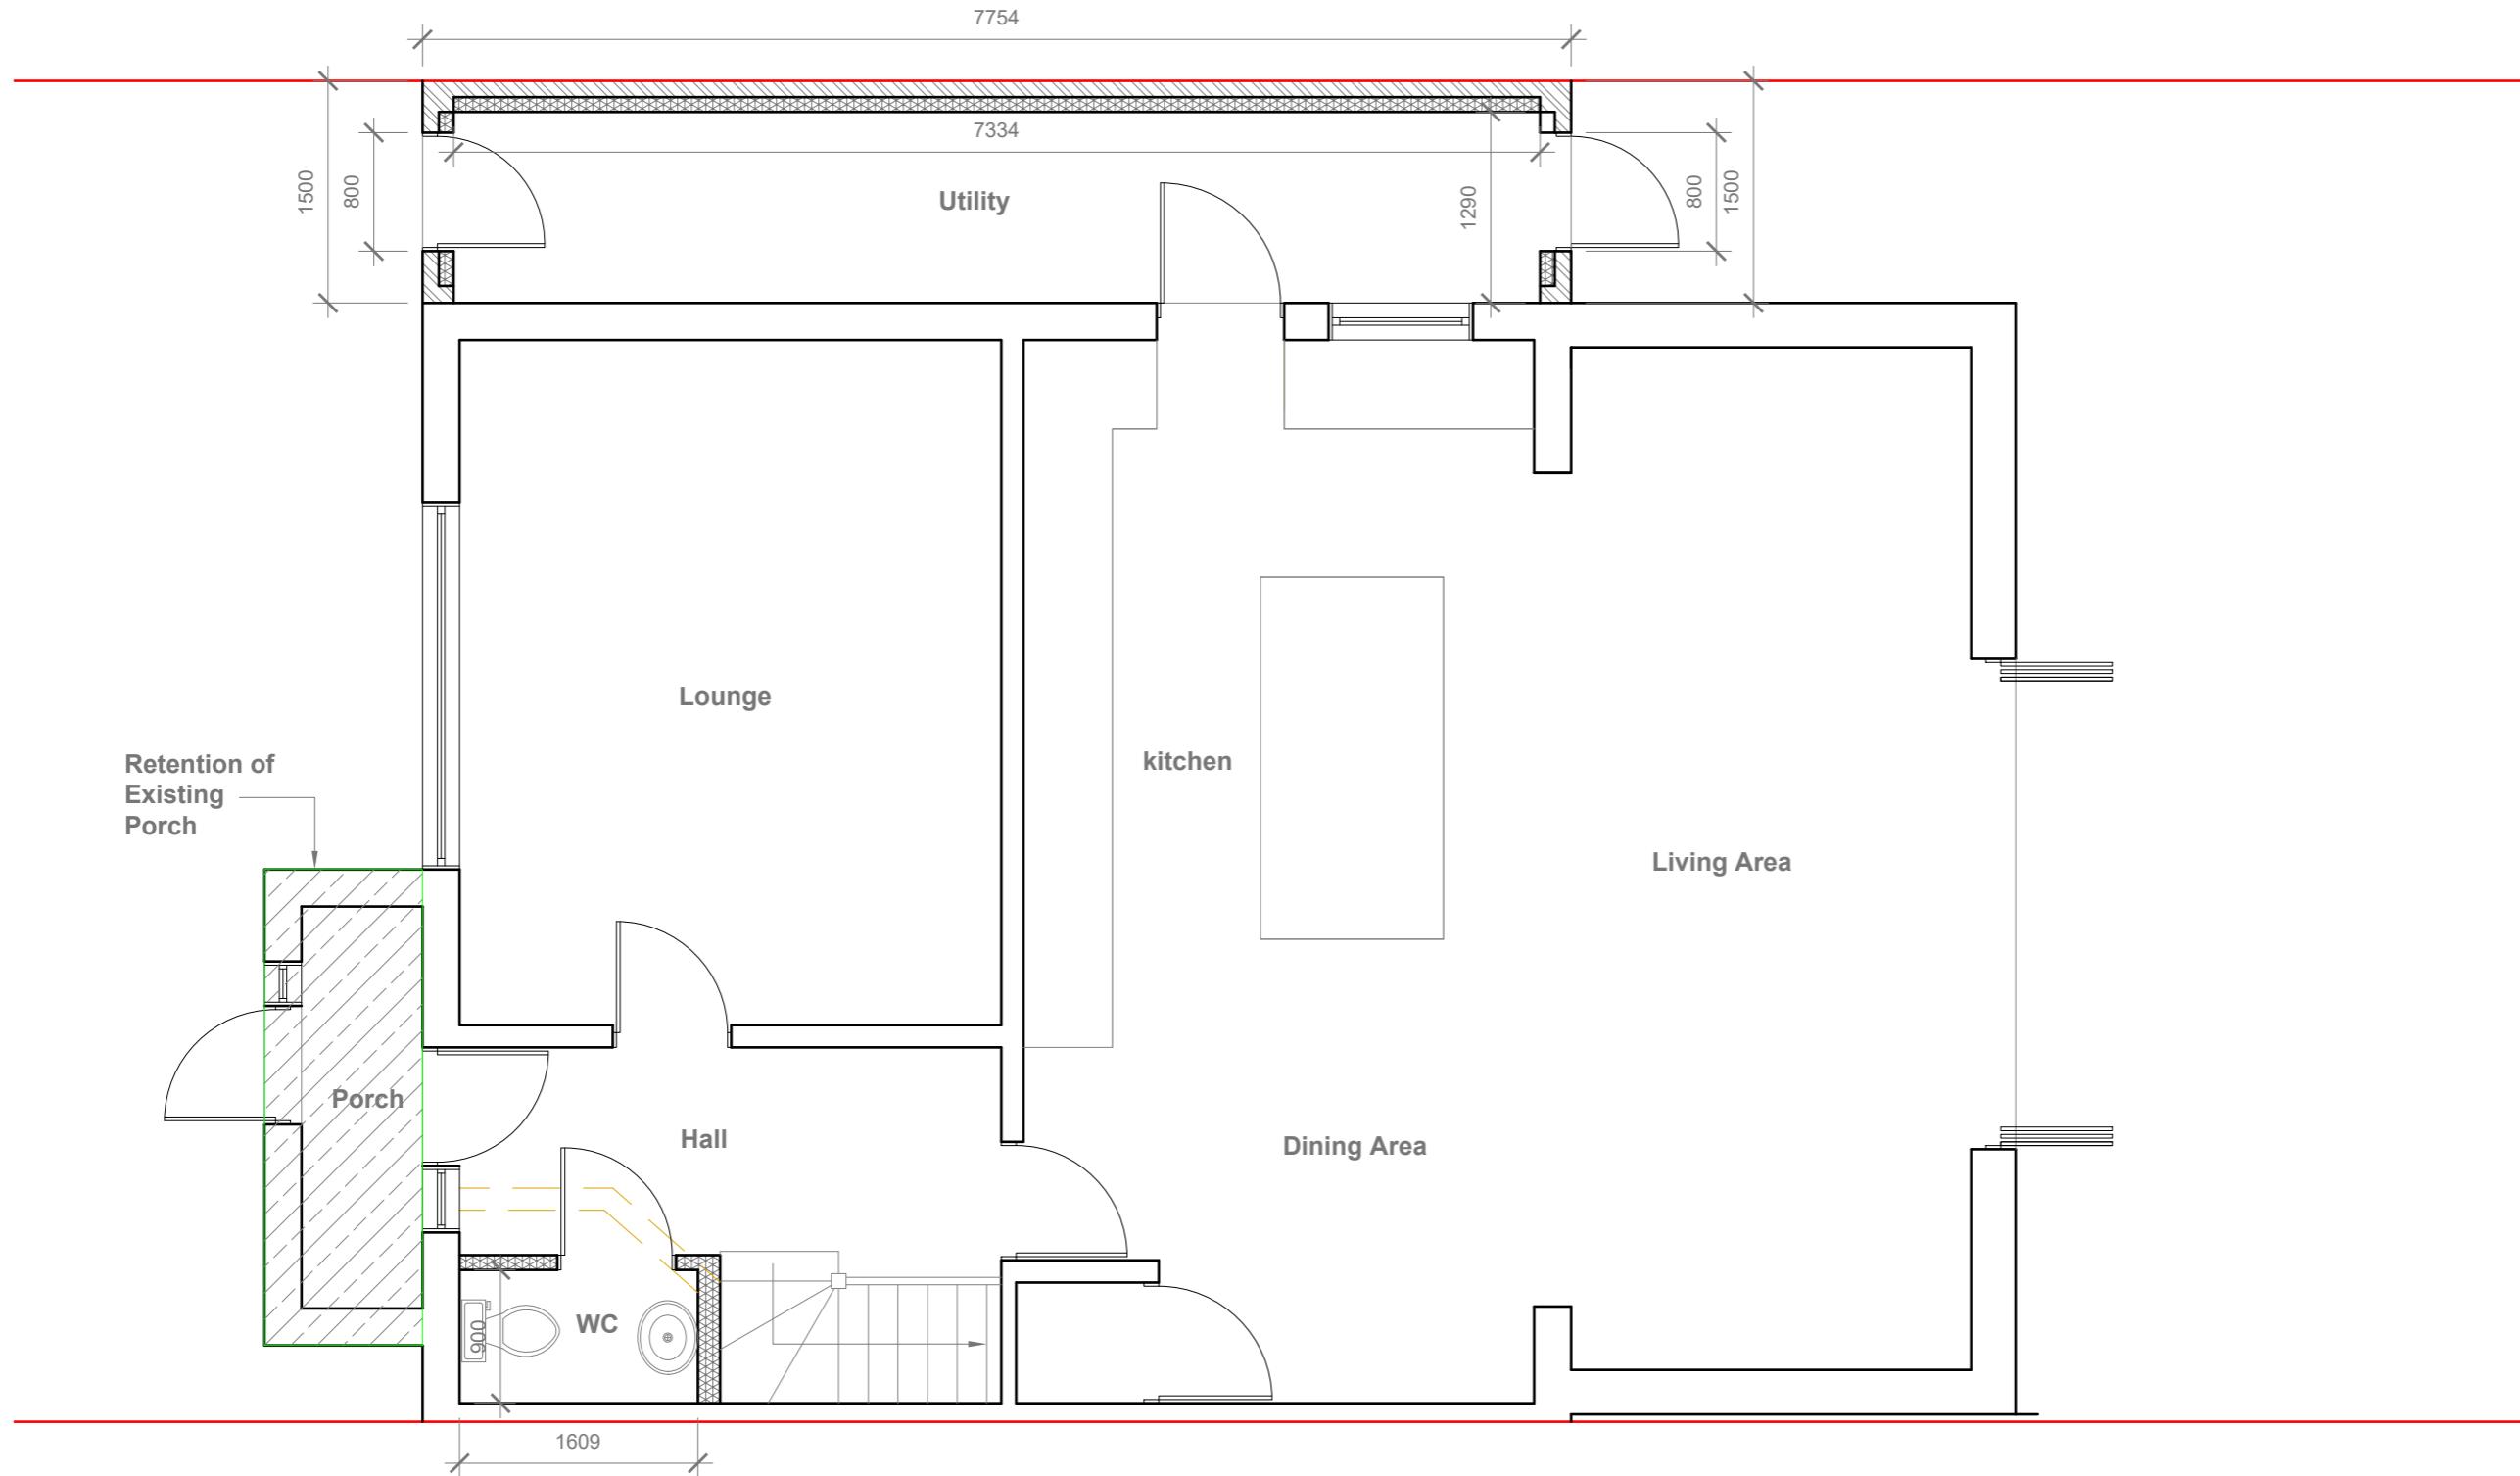

GENERAL NOTES:

1. ALL DIMENSIONS ARE IN MILLIMETER.
2. VERIFY ALL DIMENSIONS AND CONDITIONS BEFORE BUILDING OR STARTING CONSTRUCTION. NOTIFY THE DESIGNER IMMEDIATELY OF ANY DISCREPANCY OR VARIATION.
3. ALL WORK TO COMPLY WITH CURRENT BUILDING REGULATIONS AND CODES OF PRACTICE

Title:

**Proposed Ground Floor Plan**

Site Address

18 Cedar Ave  
Ruislip  
HA4 6UH


Scale: 1:50 @A3

Date: 26/01/2022  
Drawing No.: 2022/010 -03HH

Revision Date:

A 07-09-2022

Drawn By:  
RO  
e:mail - faluckpatel@yahoo.com (M) +44 (0) 7871 466 254

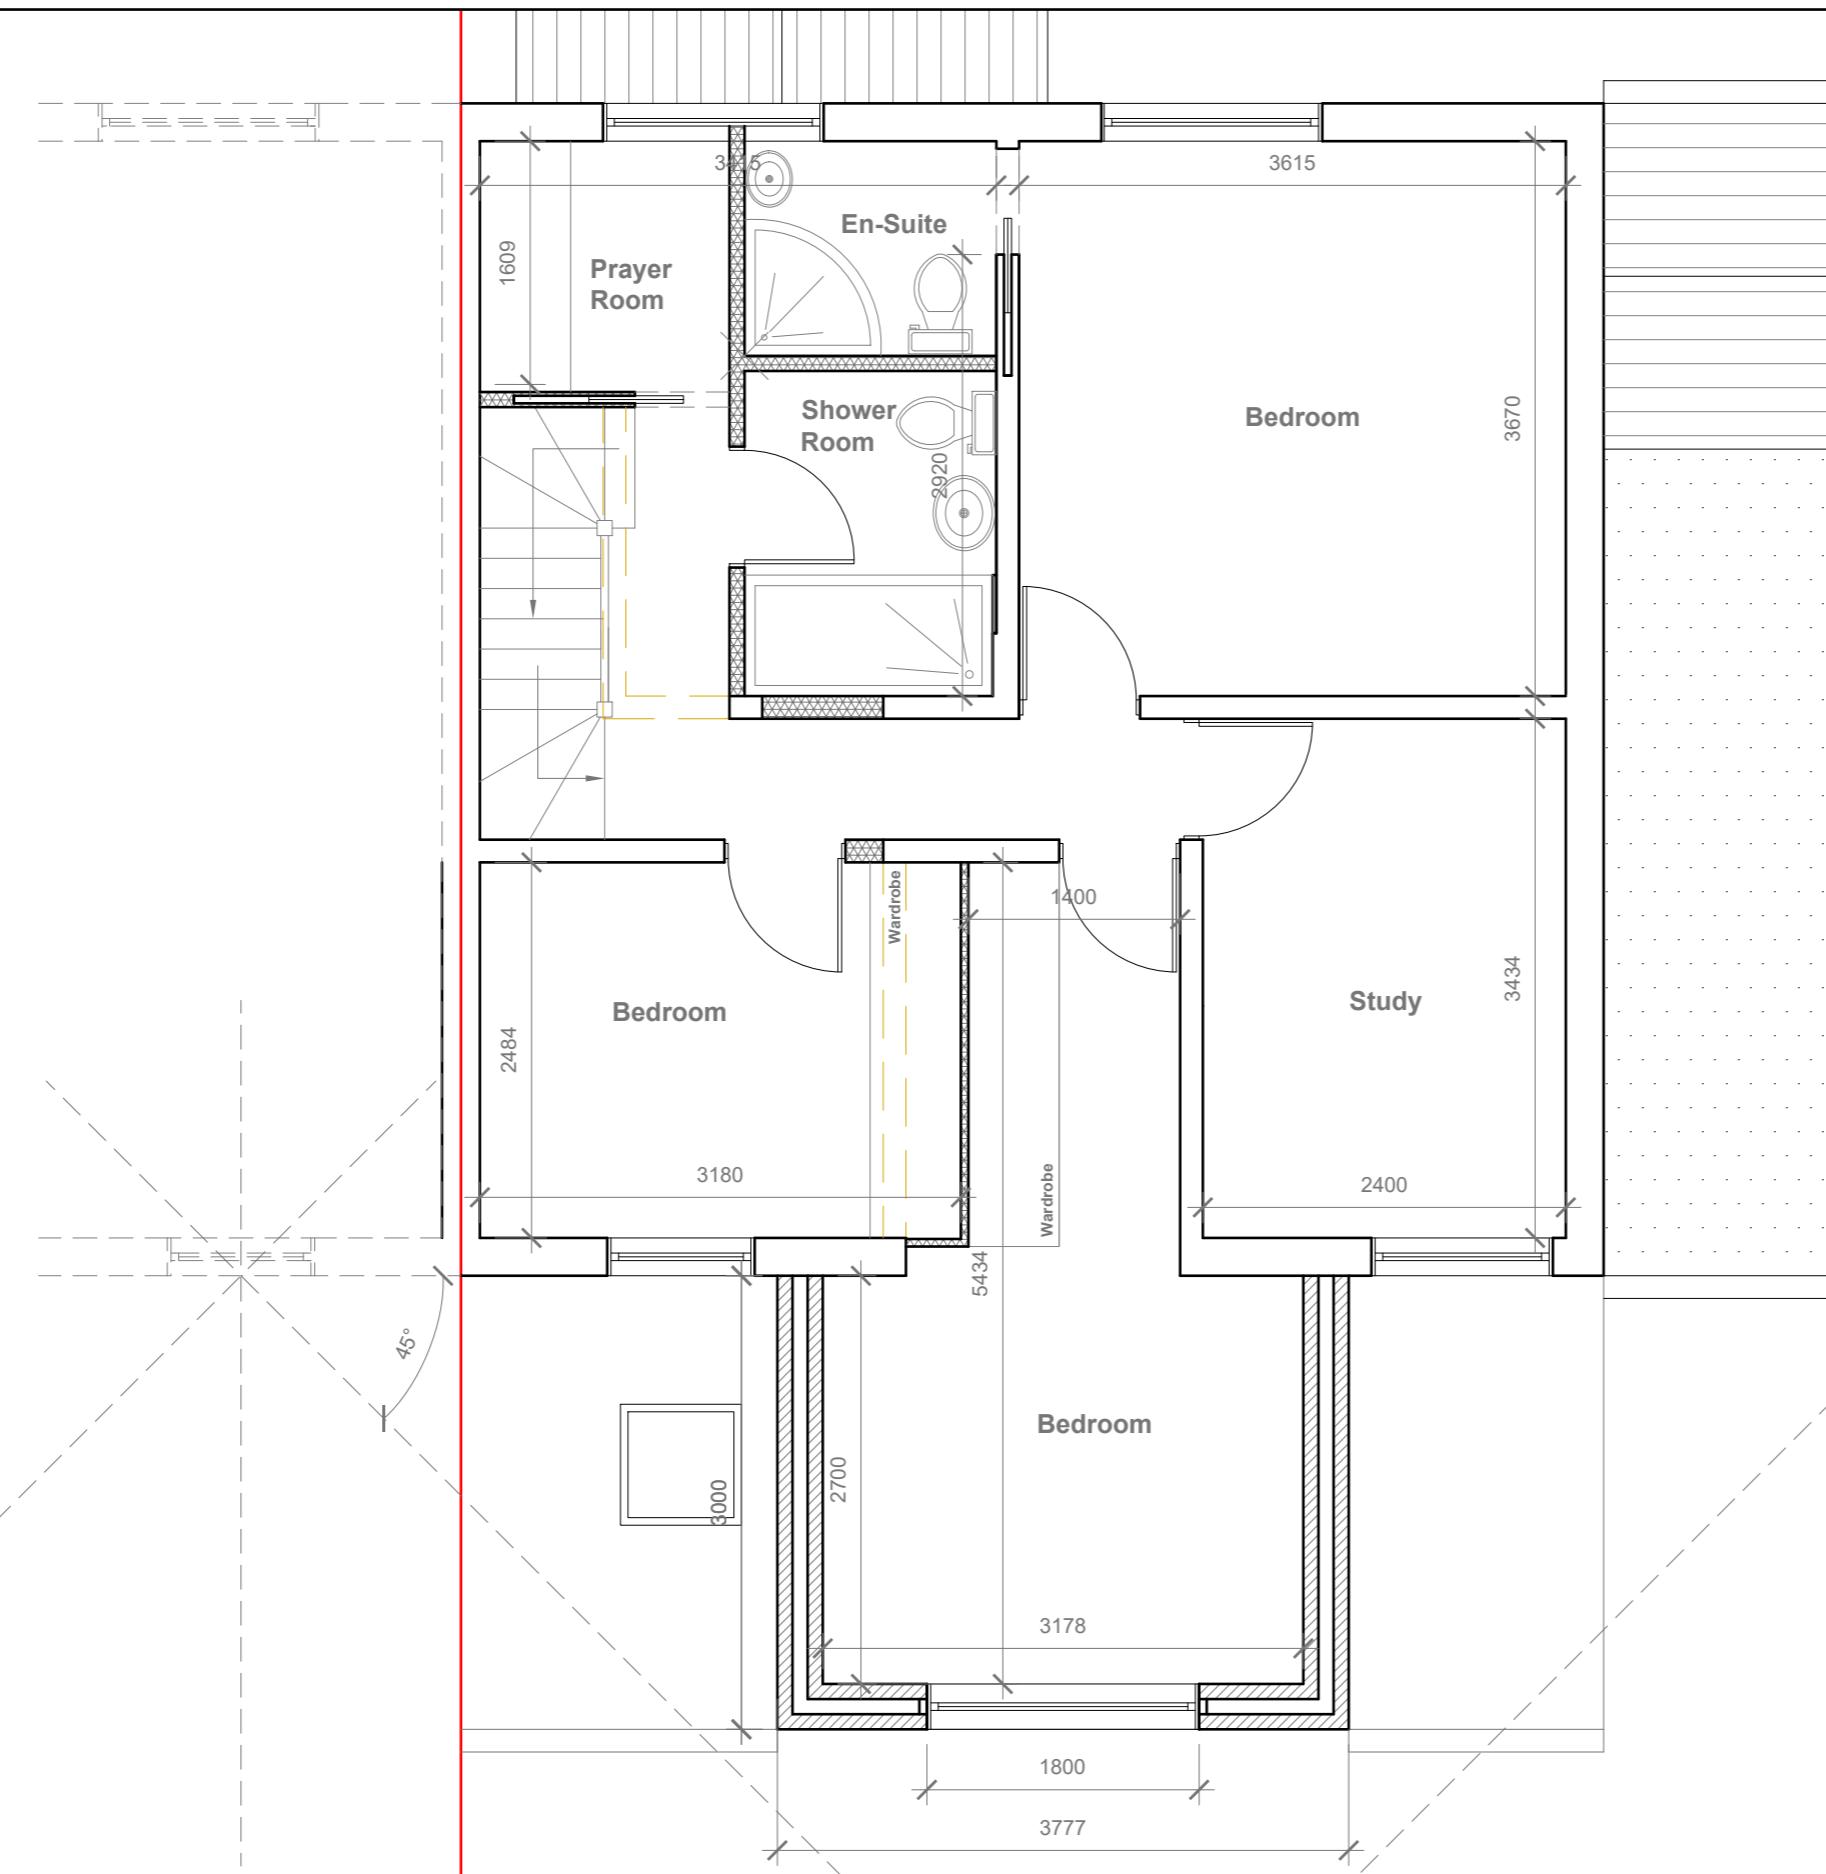

GENERAL NOTES:  
 1. ALL DIMENSIONS ARE IN MILLIMETER.  
 2. VERIFY ALL DIMENSIONS AND CONDITIONS BEFORE BUILDING OR  
 STARTING CONSTRUCTION. NOTIFY THE DESIGNER IMMEDIATELY OF ANY  
 DISCREPANCY OR VARIATION.  
 3. ALL WORK TO COMPLY WITH CURRENT BUILDING REGULATIONS  
 AND CODES OF PRACTICE

Title:

## Proposed First Floor Plan

Site Address  
18 Cedar Ave  
Ruislip  
HA4 6UH

Scale: 1:50 @A3  
Date: 26/01/2022  
Drawing No.: 2022/010 -03HH  
Drawn By:  
RO

Revision Date:  
A 07-09-2022  
B 07-09-2022  
e:mail - faluckpatel@yahoo.com  
(M) +44 (0) 7871 466 254


**Faluck Patel**

Proposed External Finish  
Materials to Match Existing  
External Finish Materials

Proposed Flank Wall  
Window to be Obscure  
Glazed and Non Opening  
below 1.7m from FFL




**Proposed Front Elevation**

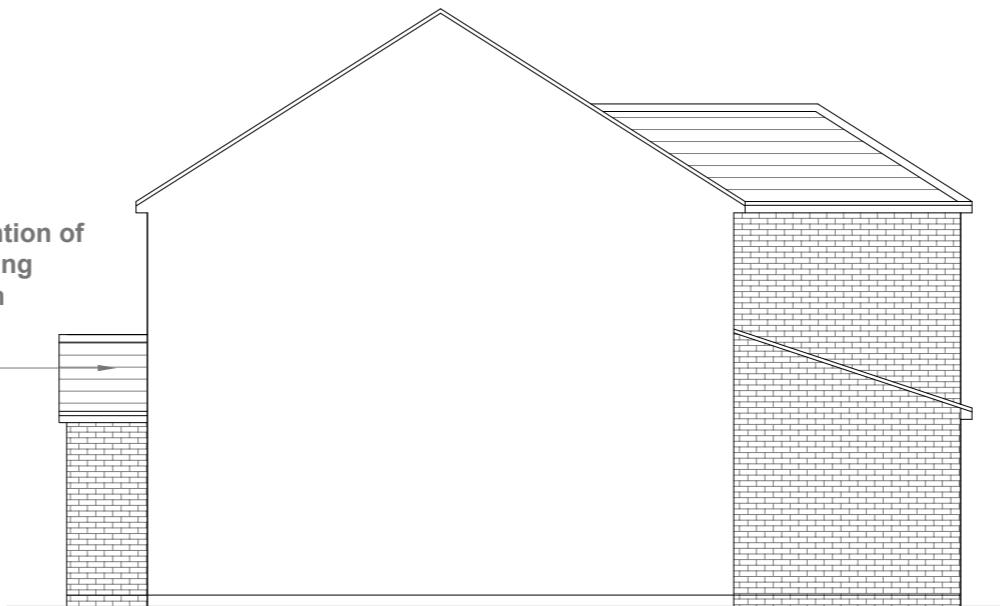

**Proposed Side Elevation**



**Proposed Rear Elevation**

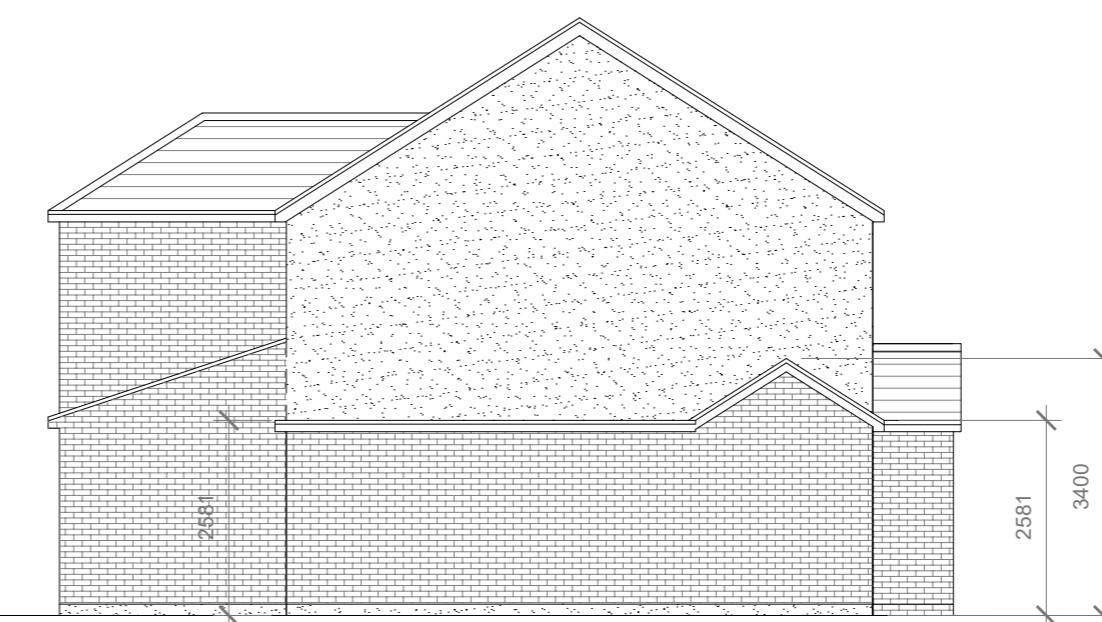

**Proposed Side Elevation**

GENERAL NOTES:  
1. ALL DIMENSIONS ARE IN MILLIMETER.  
2. VERIFY ALL DIMENSIONS AND CONDITIONS BEFORE BUILDING OR  
STARTING CONSTRUCTION. NOTIFY THE DESIGNER IMMEDIATELY OF ANY  
DISCREPANCY OR VARIATION.  
3. ALL WORK TO COMPLY WITH CURRENT BUILDING REGULATIONS  
AND CODES OF PRACTICE

Title:

## Proposed Elevations

Site Address  
18 Cedar Ave  
Ruislip  
HA4 6UH

Scale: 1:100 @A3  
Date: 26/01/2022  
Drawing No.: 2022/010 -04HH  
Drawn By:  
RO

Revision Date:  
A 07-09-2022  
B 07-09-2022  
e:mail - faluckpatel@yahoo.com  
(M) +44 (0) 7871 466 254

**Faluck Patel**