


**Existing Ground Floor Plan**

Scale 1:100

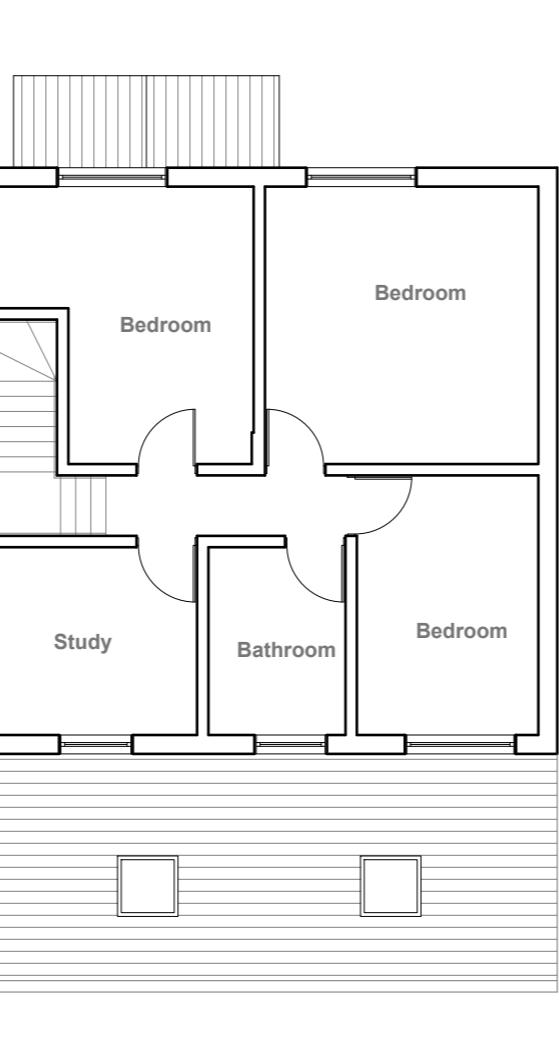

**Existing First Floor Plan**

Scale 1:100



**Existing Roof Plan**

Scale 1:100

1:100  
0 1 2 5 10 Meter

GENERAL NOTES:  
 1. ALL DIMENSIONS ARE IN MILLIMETER.  
 2. VERIFY ALL DIMENSIONS AND CONDITIONS BEFORE BUILDING OR  
 STARTING CONSTRUCTION. NOTIFY THE DESIGNER IMMEDIATELY OF ANY  
 DISCREPANCY OR VARIATION.  
 3. ALL WORK TO COMPLY WITH CURRENT BUILDING REGULATIONS  
 AND CODES OF PRACTICE

Title:

## Existing Floor Plans

Site Address  
18 Cedar Ave  
Ruislip  
HA4 6UH

Scale: 1:100 @A3  
Date: 26/01/2022  
Drawing No.: 2022/010 -01  
Drawn By: RO


Revision Date:  
e:mail - faluckpatel@yahoo.com  
(M) +44 (0) 7871 466 254

**Faluck Patel**



## Existing Front Elevation

---

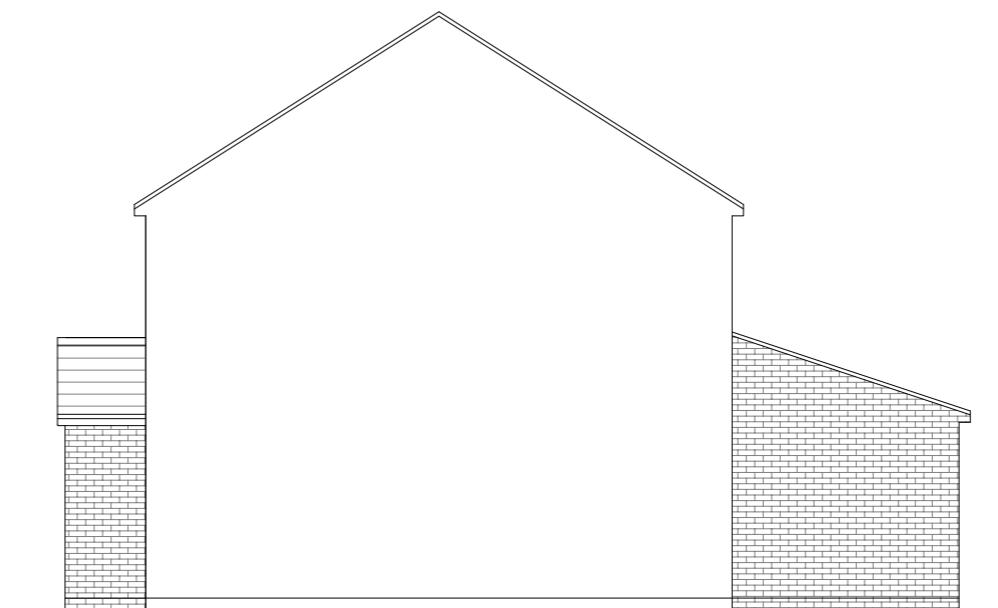

## Existing Side Elevation

---



## Existing Rear Elevation

---



## Existing Side Elevation

---

**GENERAL NOTES:**

GENERAL NOTES:

1. ALL DIMENSIONS ARE IN MILLIMETER.
2. VERIFY ALL DIMENSIONS AND CONDITIONS BEFORE BUILDING OR STARTING CONSTRUCTION. NOTIFY THE DESIGNER IMMEDIATELY OF ANY DISCREPANCY OR VARIATION.
3. ALL WORK TO COMPLY WITH CURRENT BUILDING REGULATIONS AND CODES OF PRACTICE

| Title:

## Existing Elevations

Site Address

Scale: 1:100 @A3

Revision Date:

---

Date: 26/01/2022

---

1

2024/2025

\_\_\_\_\_

2022/010 -02

1

---

Drawn By:



www.ijil.org

80

e:mail -  
faluckpatel@yahoo.co

A vertical scale bar divided into 10 equal segments. The first segment is shaded dark grey, and the last segment is light grey. To the left of the bar, the text '1:100' is written vertically. To the right, the text '10 Meter' is written vertically above the last segment.

# Faluck Patel

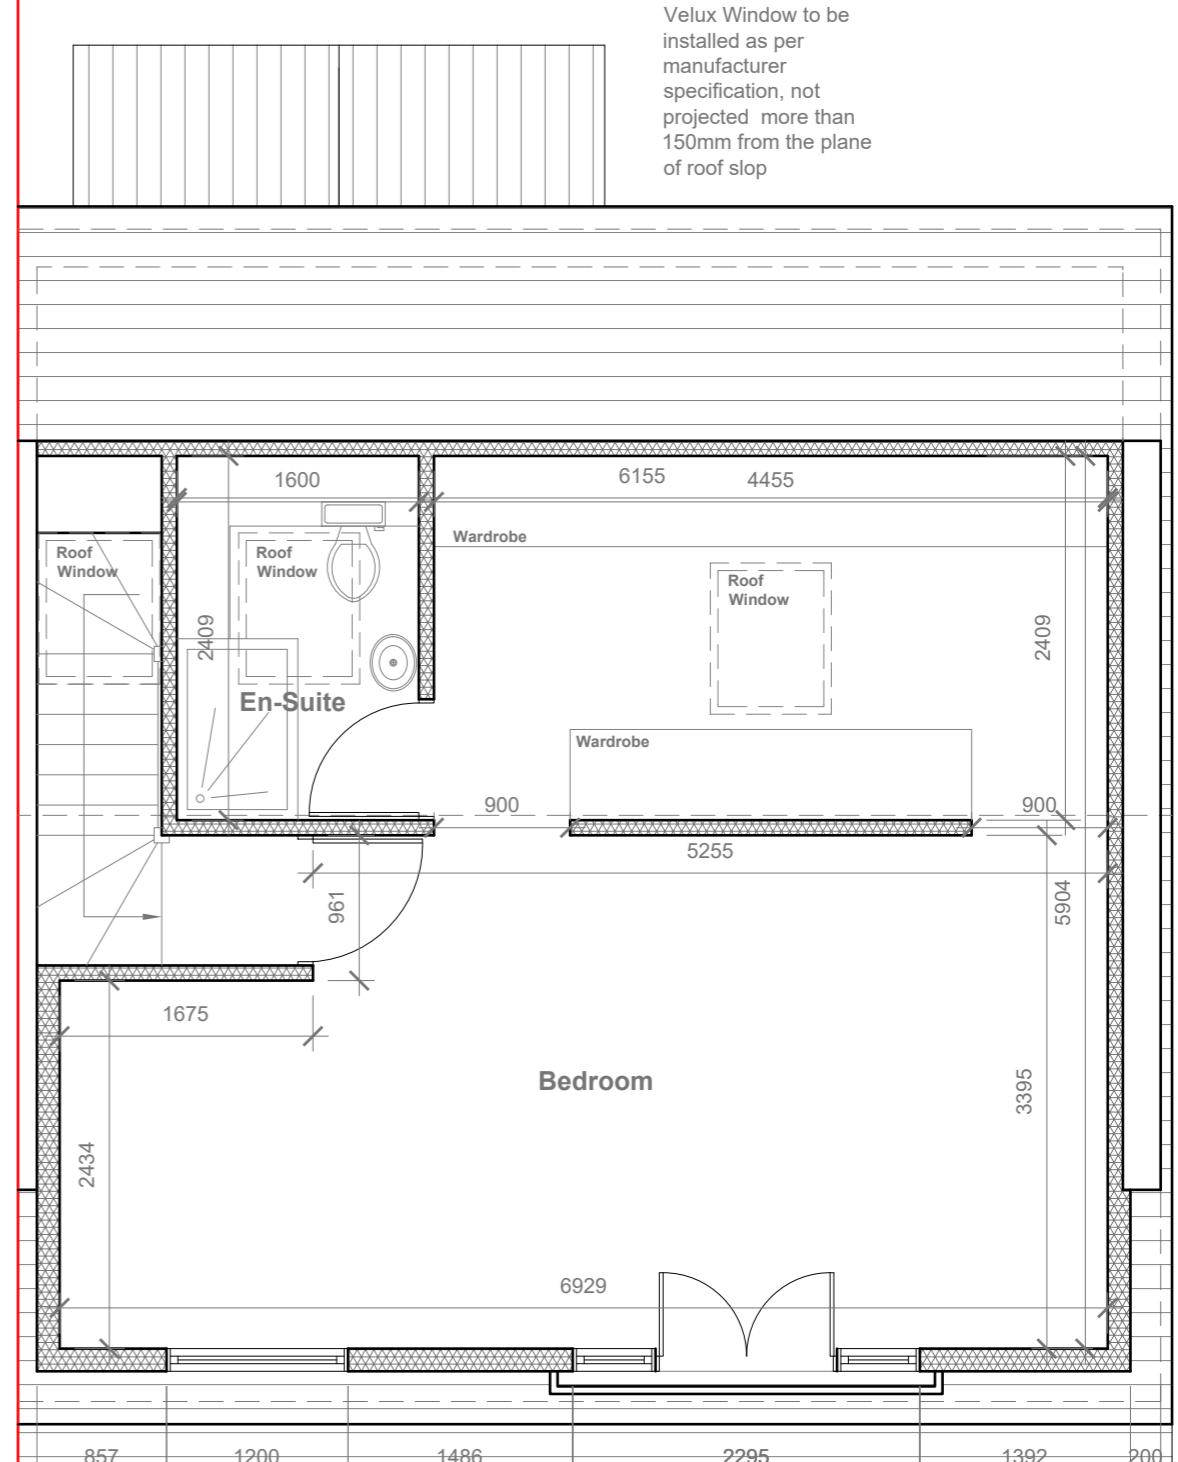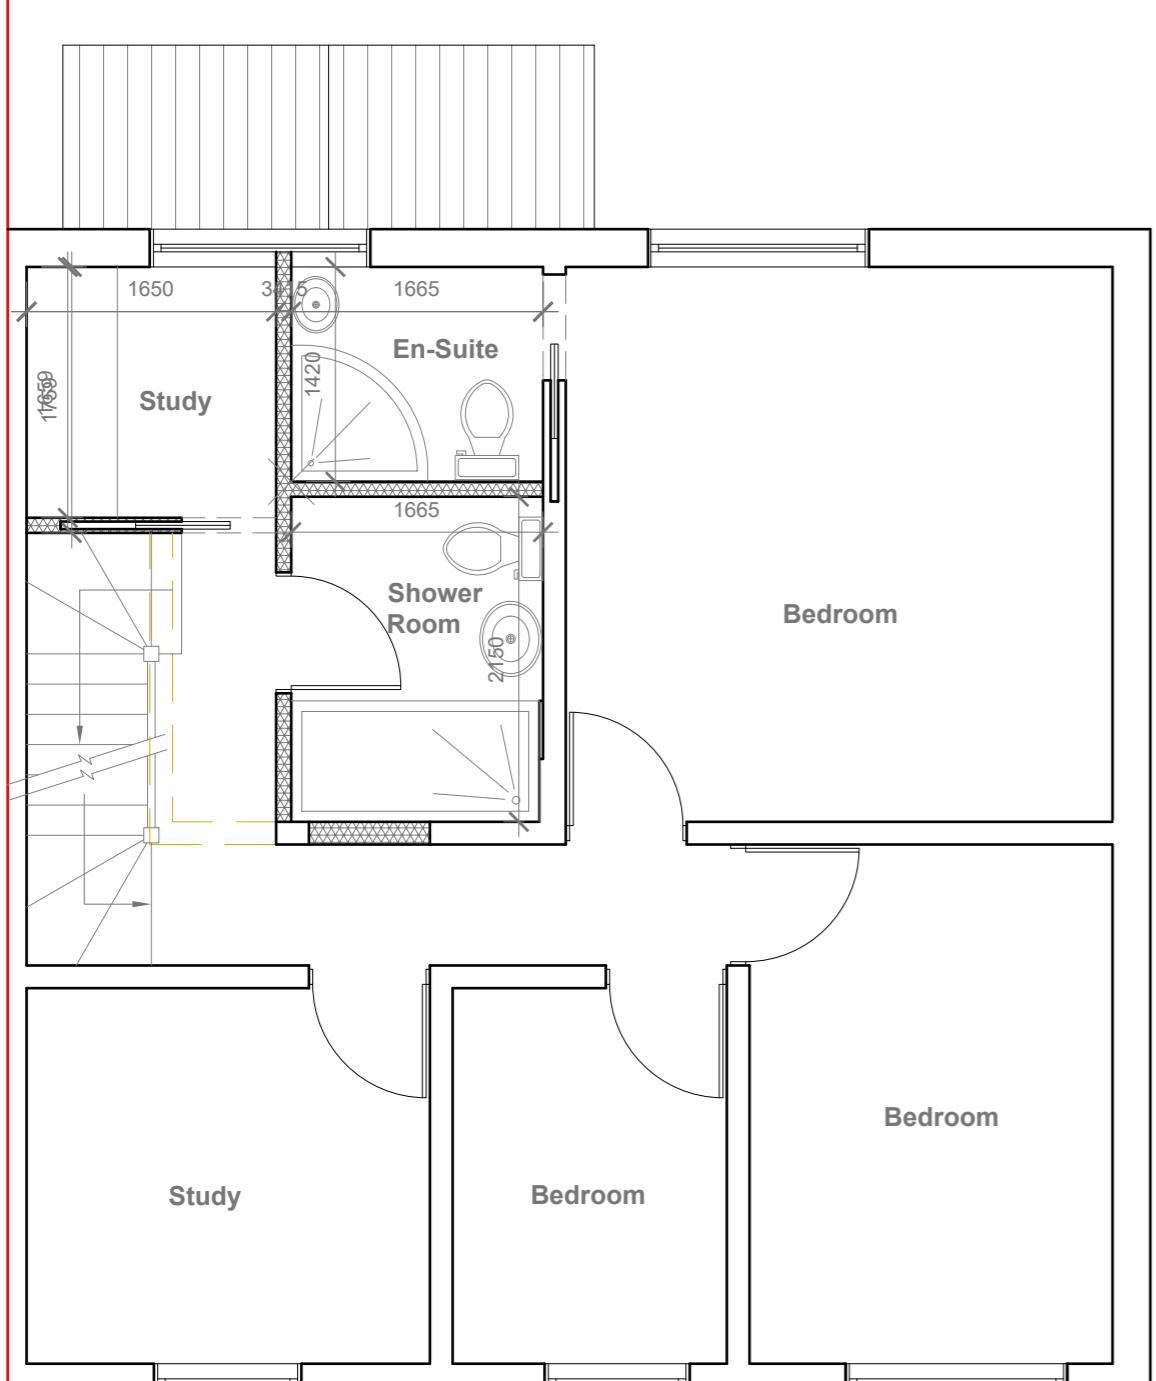

GENERAL NOTES:  
1. ALL DIMENSIONS ARE IN MILLIMETER.  
2. VERIFY ALL DIMENSIONS AND CONDITIONS BEFORE BUILDING OR  
STARTING CONSTRUCTION. NOTIFY THE DESIGNER IMMEDIATELY OF ANY  
DISCREPANCY OR VARIATION.  
3. ALL WORK TO COMPLY WITH CURRENT BUILDING REGULATIONS  
AND CODES OF PRACTICE

Title:

## Proposed First Floor & Loft Plans

Site Address  
18 Cedar Ave  
Ruislip  
HA4 6UH

Scale: 1:50 @A3  
Date: 26/01/2022  
Drawing No.: 2022/010 -03PD  
Drawn By: RO

Revision Date:  
e:mail - faluckpatel@yahoo.com  
(M) +44 (0) 7871 466 254

**Faluck Patel**


1:50  
0 1 2 5 Meter

Proposed External Finish  
Materials to Match Existing  
External Finish Materials



**Proposed Front Elevation**

Scale 1:100

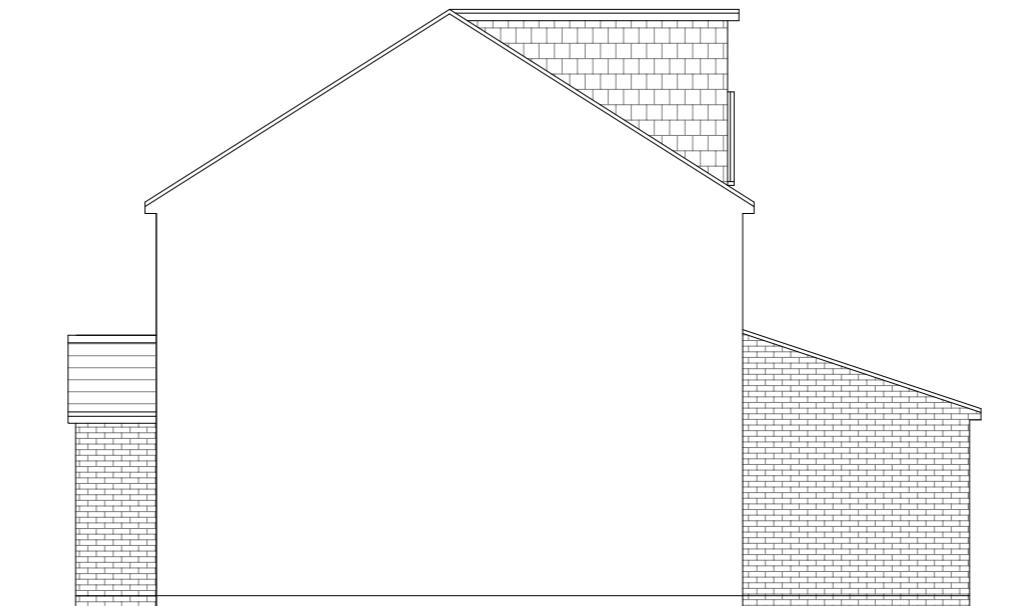

**Proposed Side Elevation**

Scale 1:100



**Proposed Rear Elevation**

Scale 1:100



**Proposed Side Elevation**

Scale 1:100

10 Meter  
5  
2  
1  
0  
1:100

**GENERAL NOTES:**

1. ALL DIMENSIONS ARE IN MILLIMETER.
2. VERIFY ALL DIMENSIONS AND CONDITIONS BEFORE BUILDING OR STARTING CONSTRUCTION. NOTIFY THE DESIGNER IMMEDIATELY OF ANY DISCREPANCY OR VARIATION.
3. ALL WORK TO COMPLY WITH CURRENT BUILDING REGULATIONS AND CODES OF PRACTICE

**Title:**

## Proposed Elevations


**Site Address**  
18 Cedar Ave  
Ruislip  
HA4 6UH

**Scale: 1:100 @A3**  
Date: 26/01/2022  
Drawing No.:  
2022/010 -04PD  
Drawn By:  
RO

**Revision Date:**  
e:mail -  
faluckpatel@yahoo.com  
(M) +44 (0) 7871 466 254


**Faluck Patel**

8785

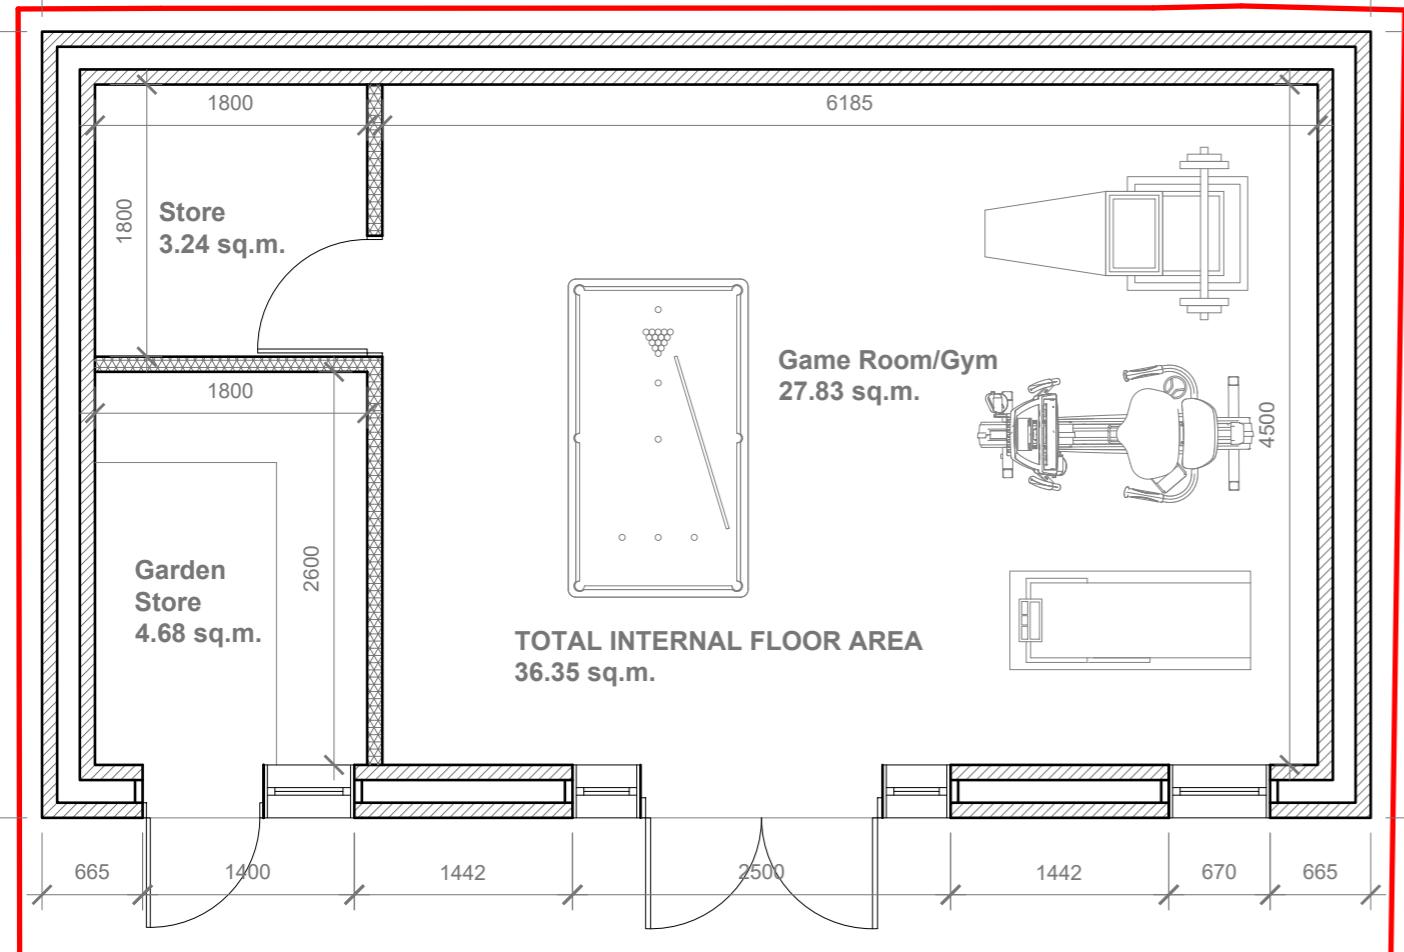

Proposed Front Elevation


Scale 1:50

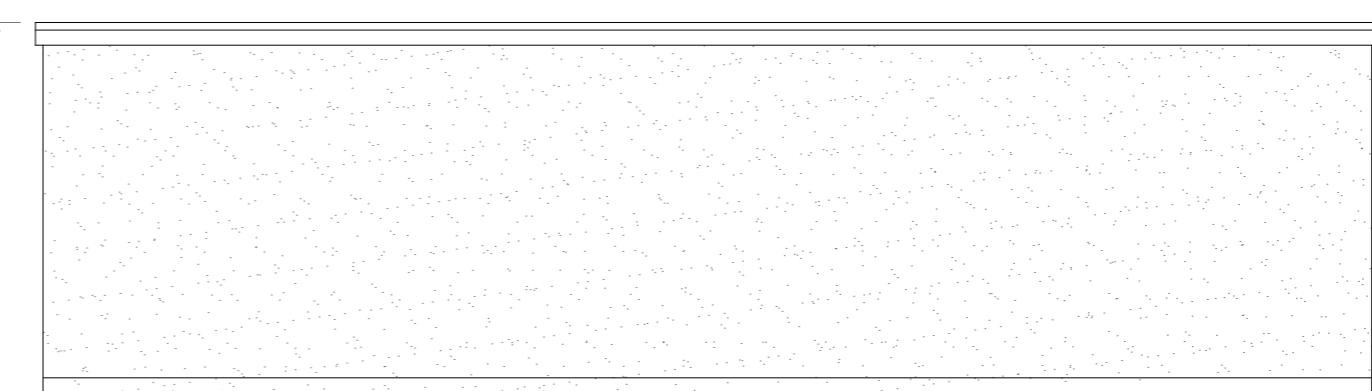


5 Meter

Proposed Rear Elevation

Scale 1:50

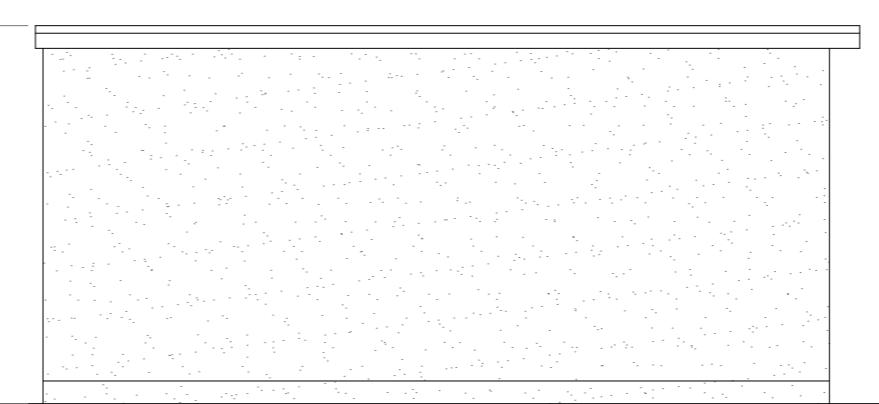

1:50

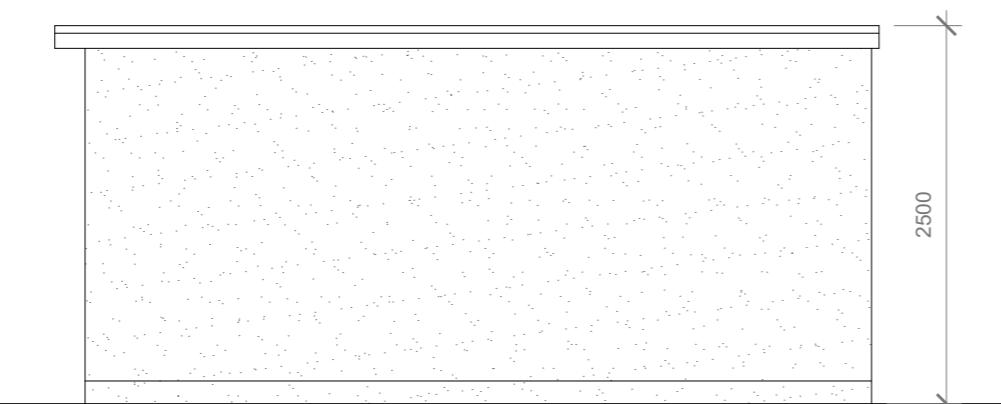

Proposed Side Elevation

Scale 1:50

Proposed Side Elevation

Scale 1:50

Proposed External Finish  
Materials to Match Existing  
External Finish Materials

## GENERAL NOTES:

1. ALL DIMENSIONS ARE IN MILLIMETER.
2. VERIFY ALL DIMENSIONS AND CONDITIONS BEFORE BUILDING OR STARTING CONSTRUCTION. NOTIFY THE DESIGNER IMMEDIATELY OF ANY DISCREPANCY OR VARIATION.
3. ALL WORK TO COMPLY WITH CURRENT BUILDING REGULATIONS AND CODES OF PRACTICE

Title:

## Proposed Outbuilding Plan &amp; Elevations

Site Address

18 Cedar Ave  
Ruislip  
HA4 6UH

Scale: 1:50 @A3

Date: 26/01/2022  
Drawing No.:  
2022/010 -05PD

Revision Date:

Drawn By:  
RO

e:mail -  
faluckpatel@yahoo.com  
(M) +44 (0) 7871 466 254

**Faluck  
Patel**