


**LEGEND:**

## 240LTR GENERAL WASTE

240LTR RECYCLING WASTE

## EXISTING GROUND FLOOR

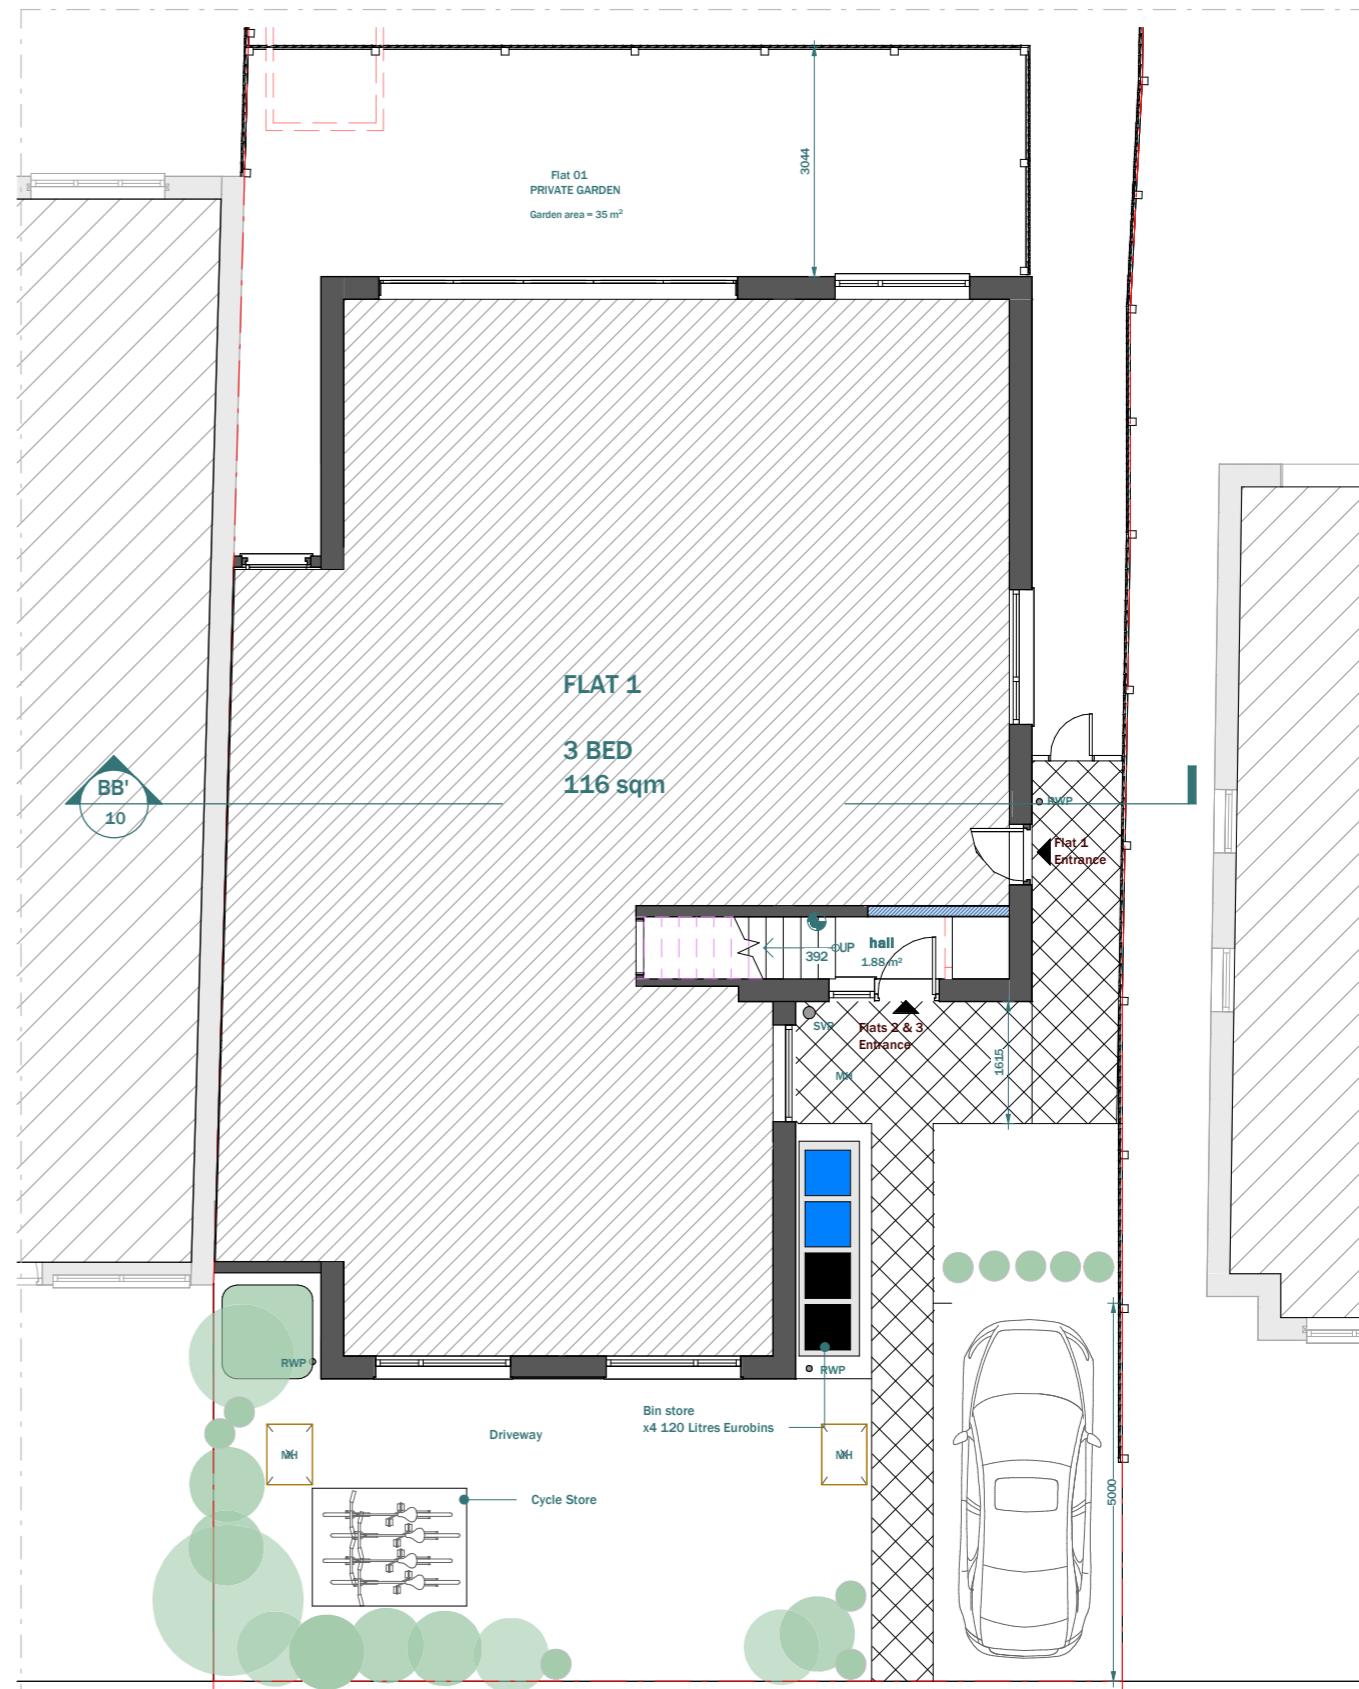

## PROPOSED GROUND FLOOR

Scale 1:100  
@A3



## LEGEND:

## EXISTING WALL

#### DEMOLISHED LINE

## — — INVISIBLE LINE

DATE


19-12-2024

This drawing is prepared solely for design and planning submission purposes. It is not intended or suitable for either building regulations or construction purposes and should not be used for such. All dimension shall be check and confirmed with site rep. and any discrepancies between the drawings and site shall be reported to PM. This drawing to be read in conjunction with engineers specification and details. For construction information please refer to all drawings and specification of works.


The copyright of the drawing and designs remains with Extension Architecture. All copies are only for information about the application, the design and the drawings. It is illegal to copy, reproduce, or use the drawings for any other purpose.

CLIENT	William Ormrod
PROJECT	48 & 50 Station Approach, Ruislip, HA4 6RZ
TITLE	Existing & Proposed Ground Floor

NOTES			SCALE 1:100	DATE 19-12-2024
VERSION	DESCRIPTION	DATE	DRAWN DS/OG	VERSION
			SHEET REF. NO	
			48 & 50 SR -PL-02	

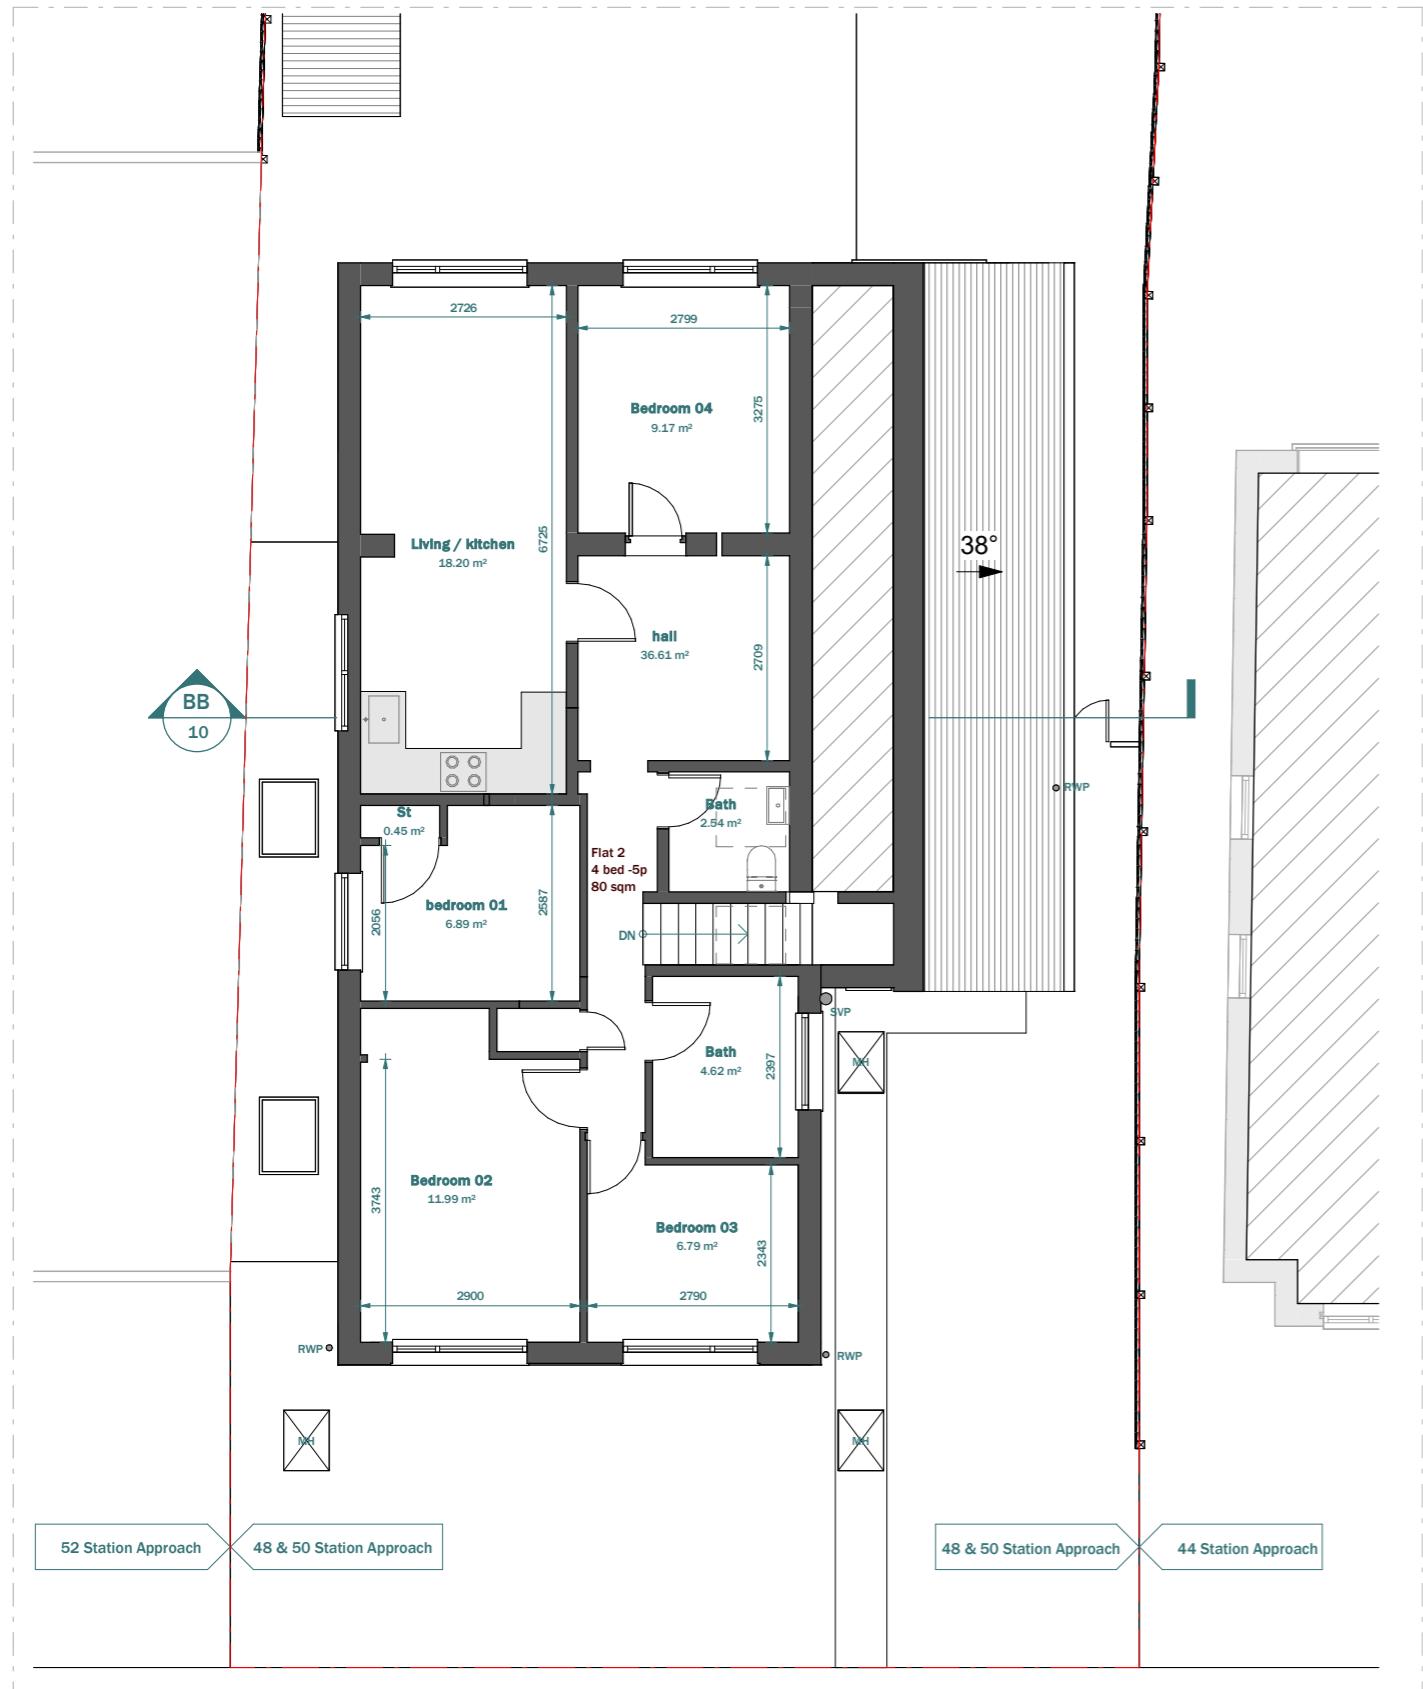

## EXISTING FIRST FLOOR

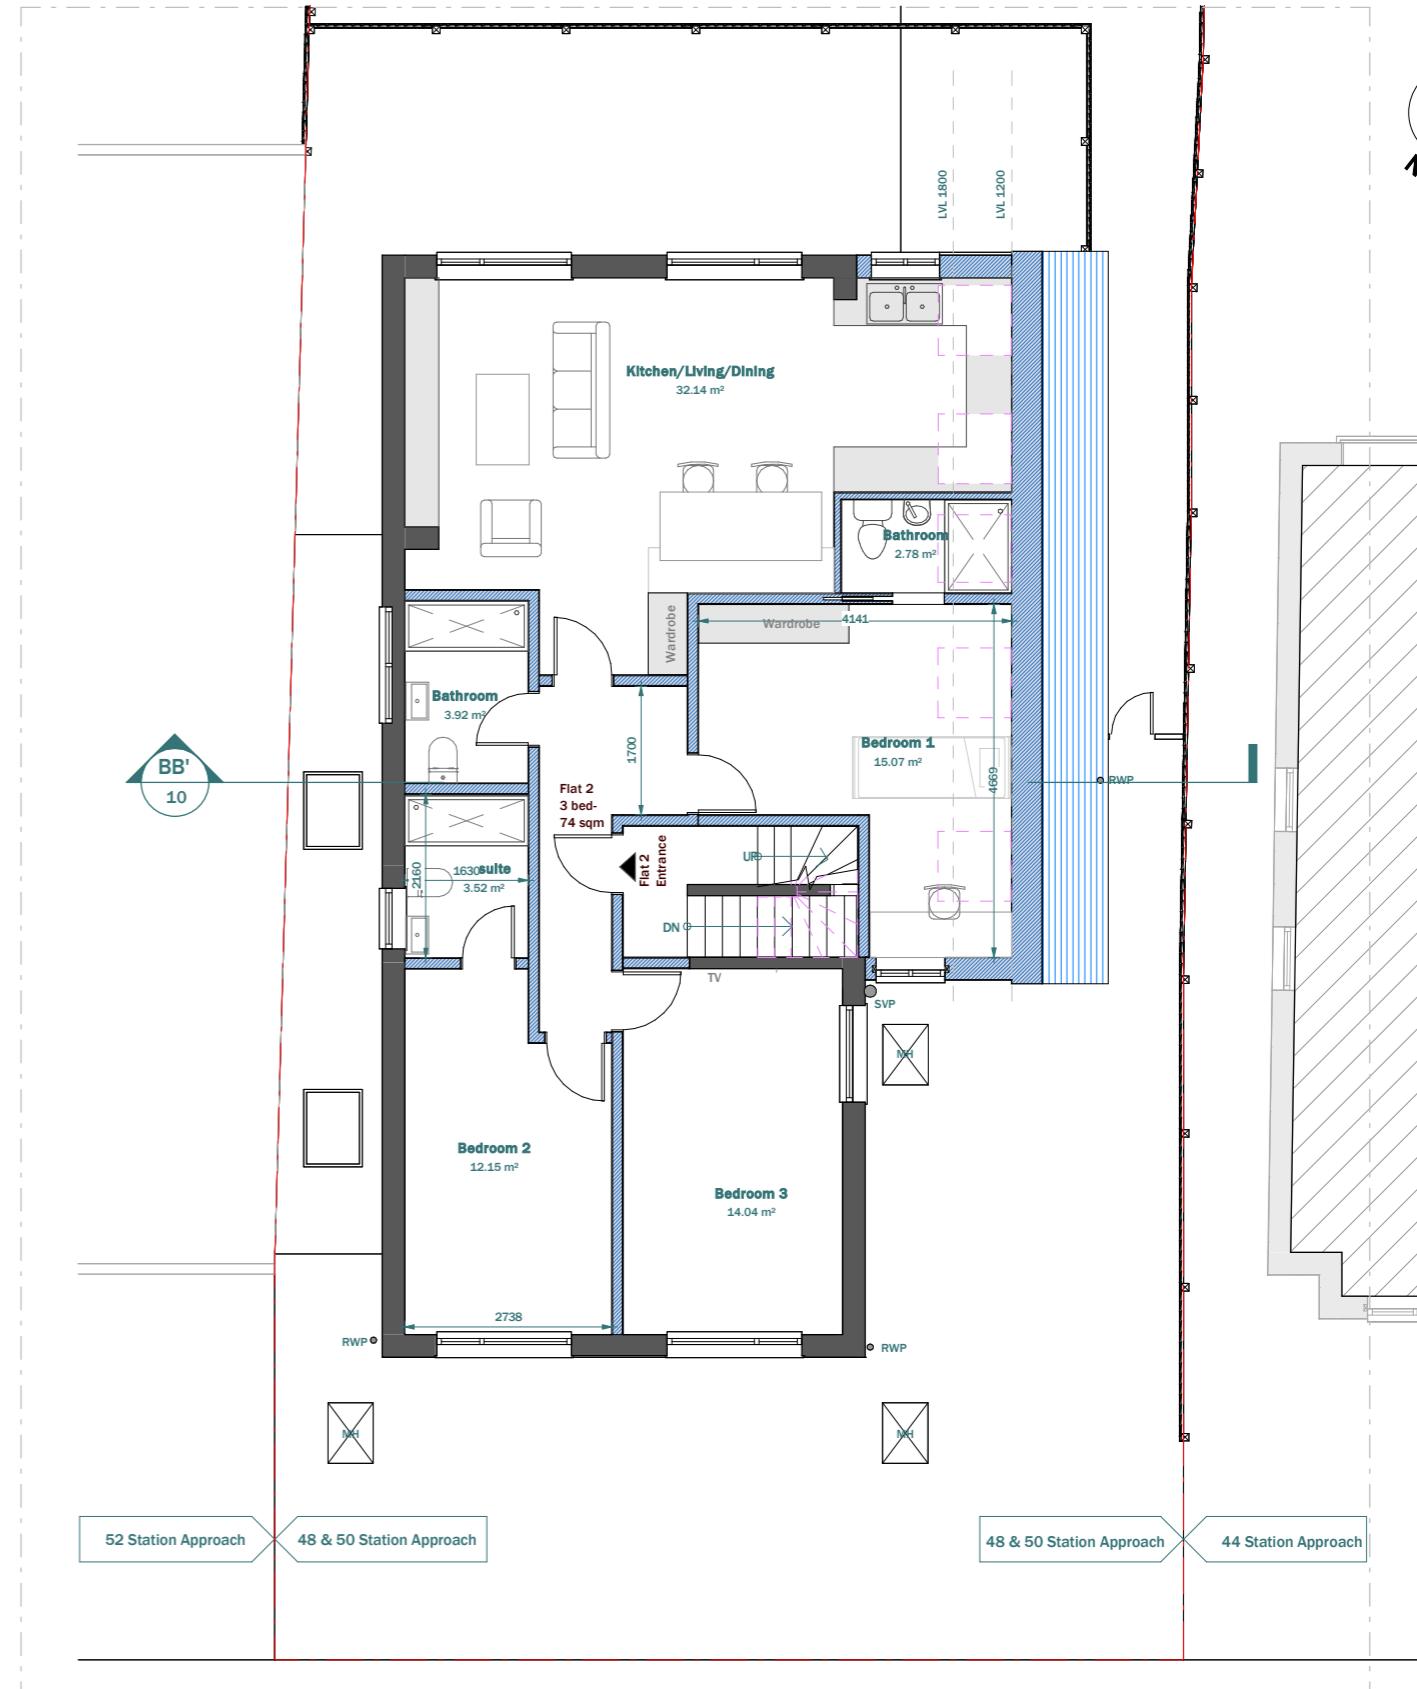

## PROPOSED FIRST FLOOR

**LEGEND:**

**EXISTING WALL**

 PROPOSED WALL

### DEMOLISHED LINE

## — INVISIBLE LINE —

10m

DATE

Scale 1:100  
@A3



1000

DATE


19-12-2024

## VERSION


11. *What is the primary purpose of the following statement?*

This drawing is prepared solely for design and planning submission purposes. It is not intended or suitable for either building regulations or construction purposes and should not be used for such. All dimension shall be check and confirmed with site rep. and any discrepancies between the drawings and site shall be reported to PM. This drawing to be read in conjunction with engineers specification and details. For construction information please refer to all drawings and specification of works.

The copyright of the drawing and designs remains with Extension Architecture. All copies are only for information about the application, the

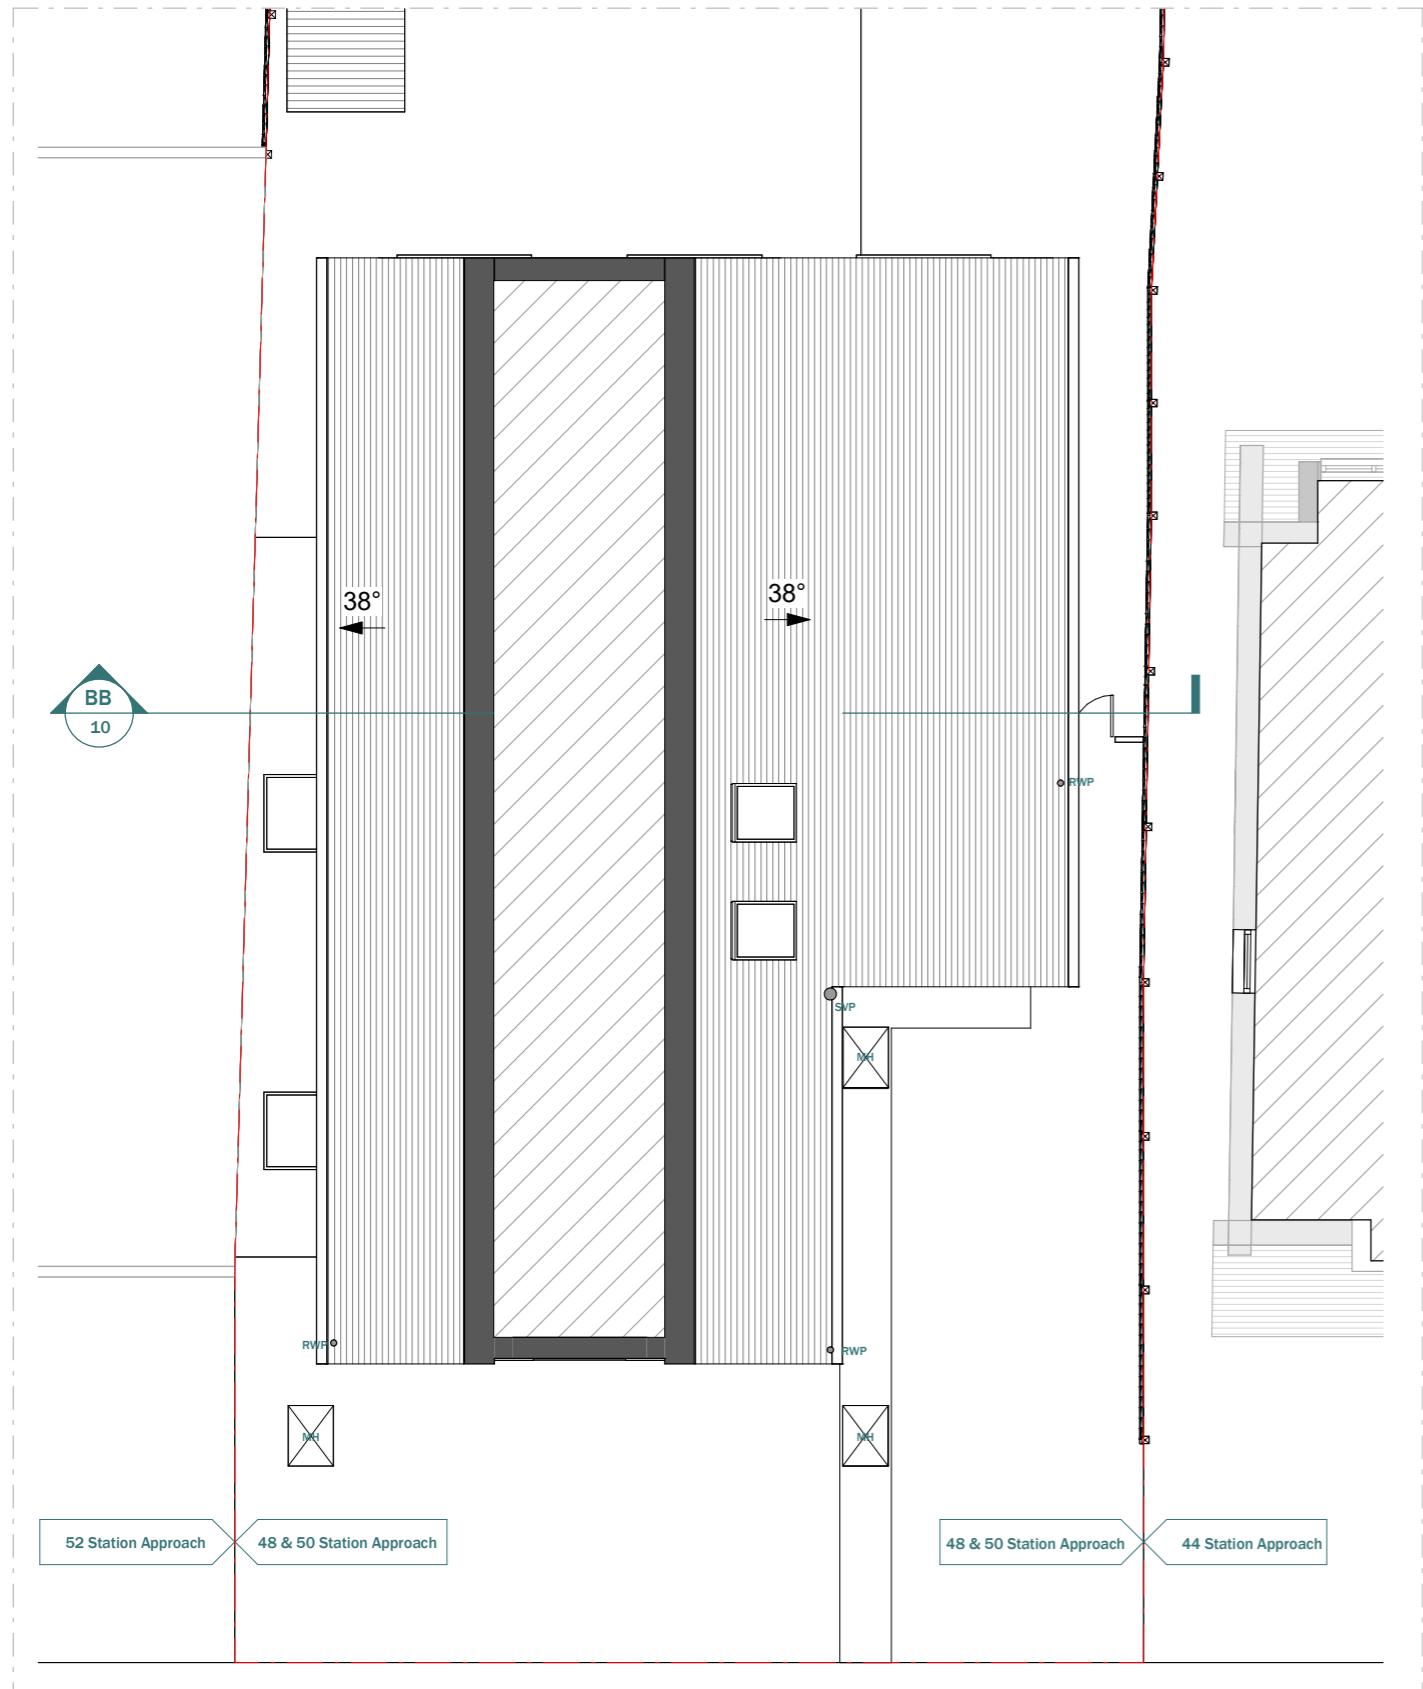

## EXISTING SECOND FLOOR

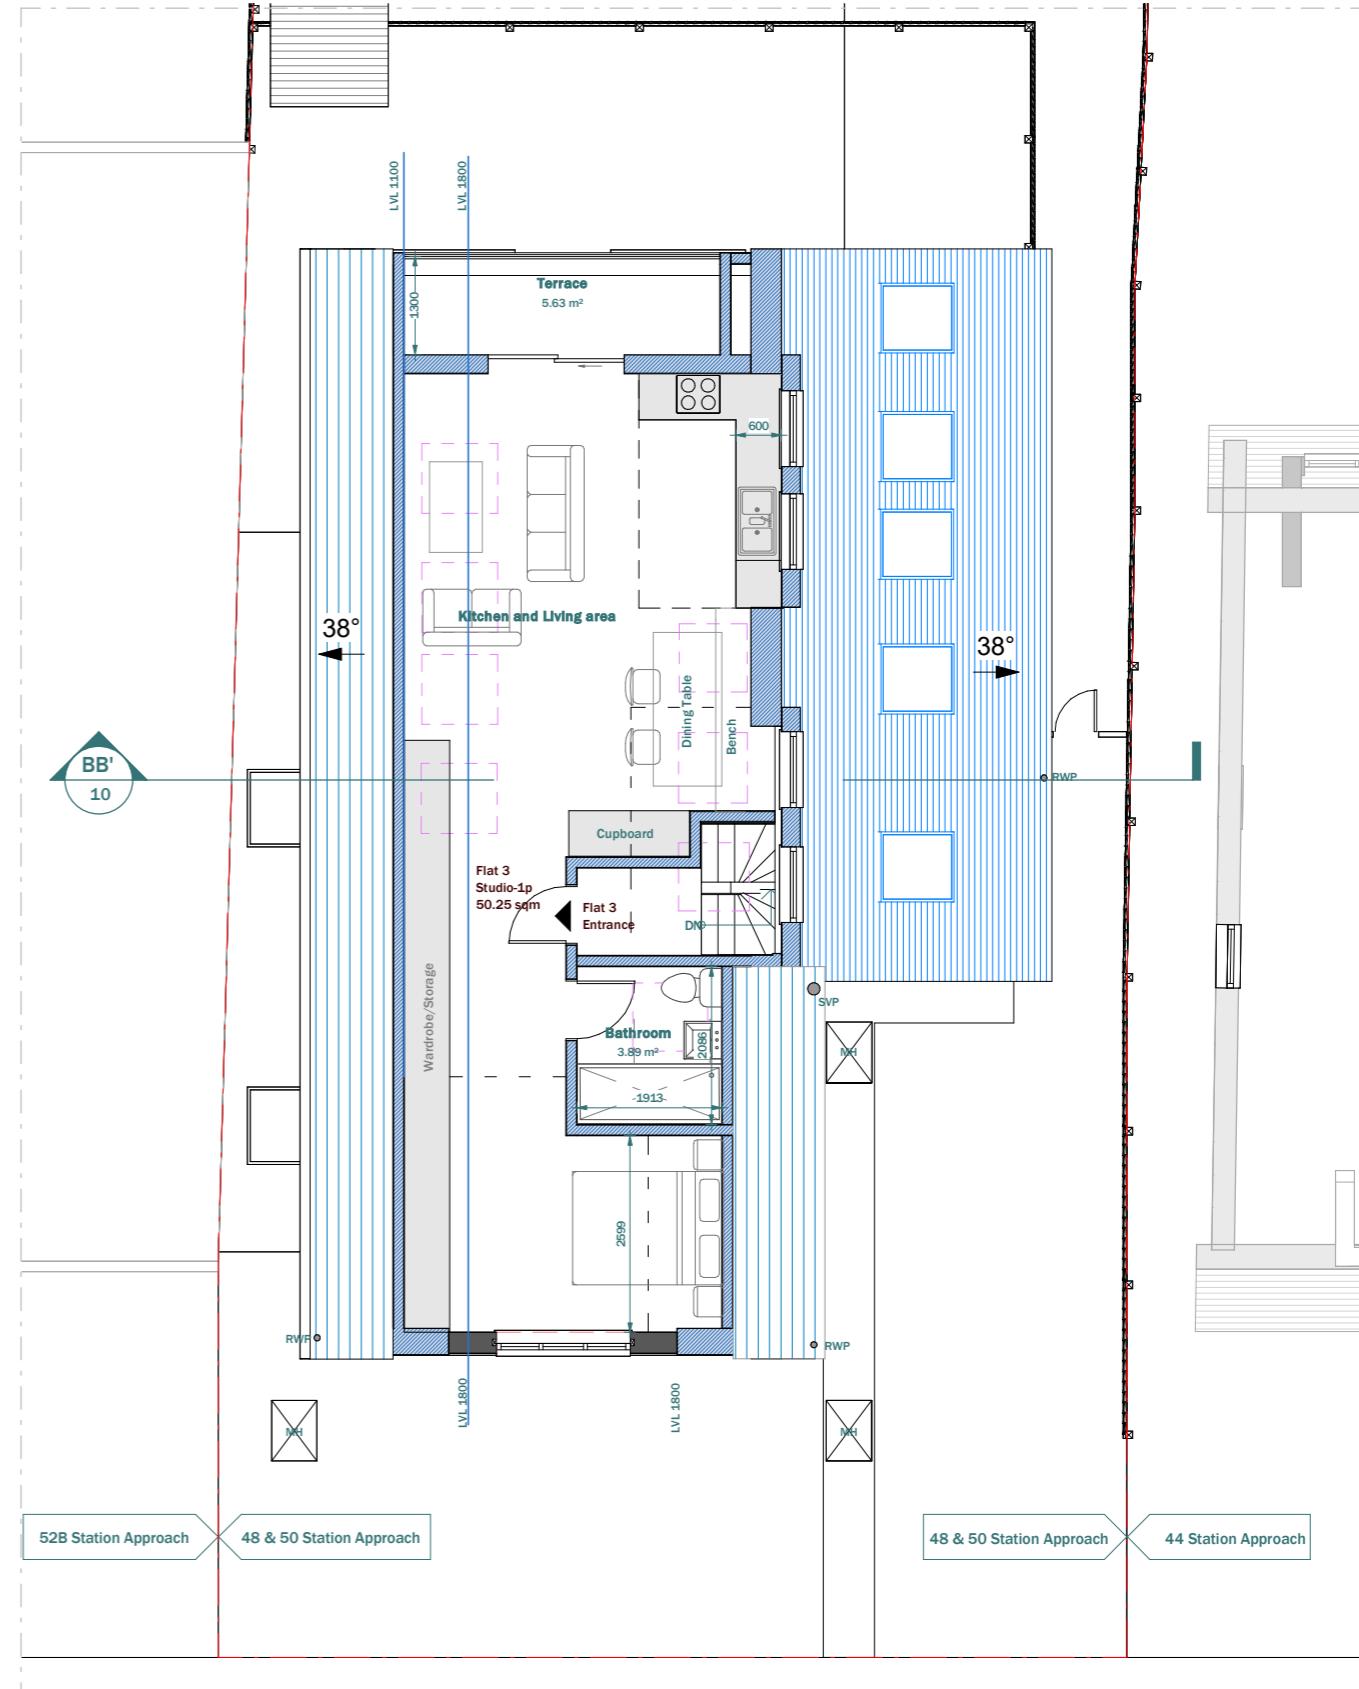

## PROPOSED SECOND FLOOR

## LEGEND:

## EXISTING WALL

A blue rectangular box with diagonal hatching, representing the proposed wall line.

## DEMOLISHED LINE

## — — INVISIBLE LINE

10

DATE

19-12-2024

11. *What is the primary purpose of the following statement?*

-PL-04

Scale 1:10  
@A3



This drawing is prepared solely for design and planning submission purposes. It is not intended or suitable for either building regulations or construction purposes and should not be used for such. All dimension shall be check and confirmed with site rep. and any discrepancies between the drawings and site shall be reported to PM. This drawing to be read in conjunction with engineers specification and details. For construction information please refer to all drawings and specification of works.

The copyright of the drawing and designs remains with Extension Architecture. All copies are only for information about the application, the

CLIENT	William Ormrod
PROJECT	48 & 50 Station Approach, Ruislip, HA4 6RZ
TITLE	Existing & Proposed Second Floor

WPS

VERSION	DESCRIPTION
---------	-------------

1m

---


Page 10 of 10

10


19-12-2024

11. *What is the primary purpose of the following statement?*

-PL-04

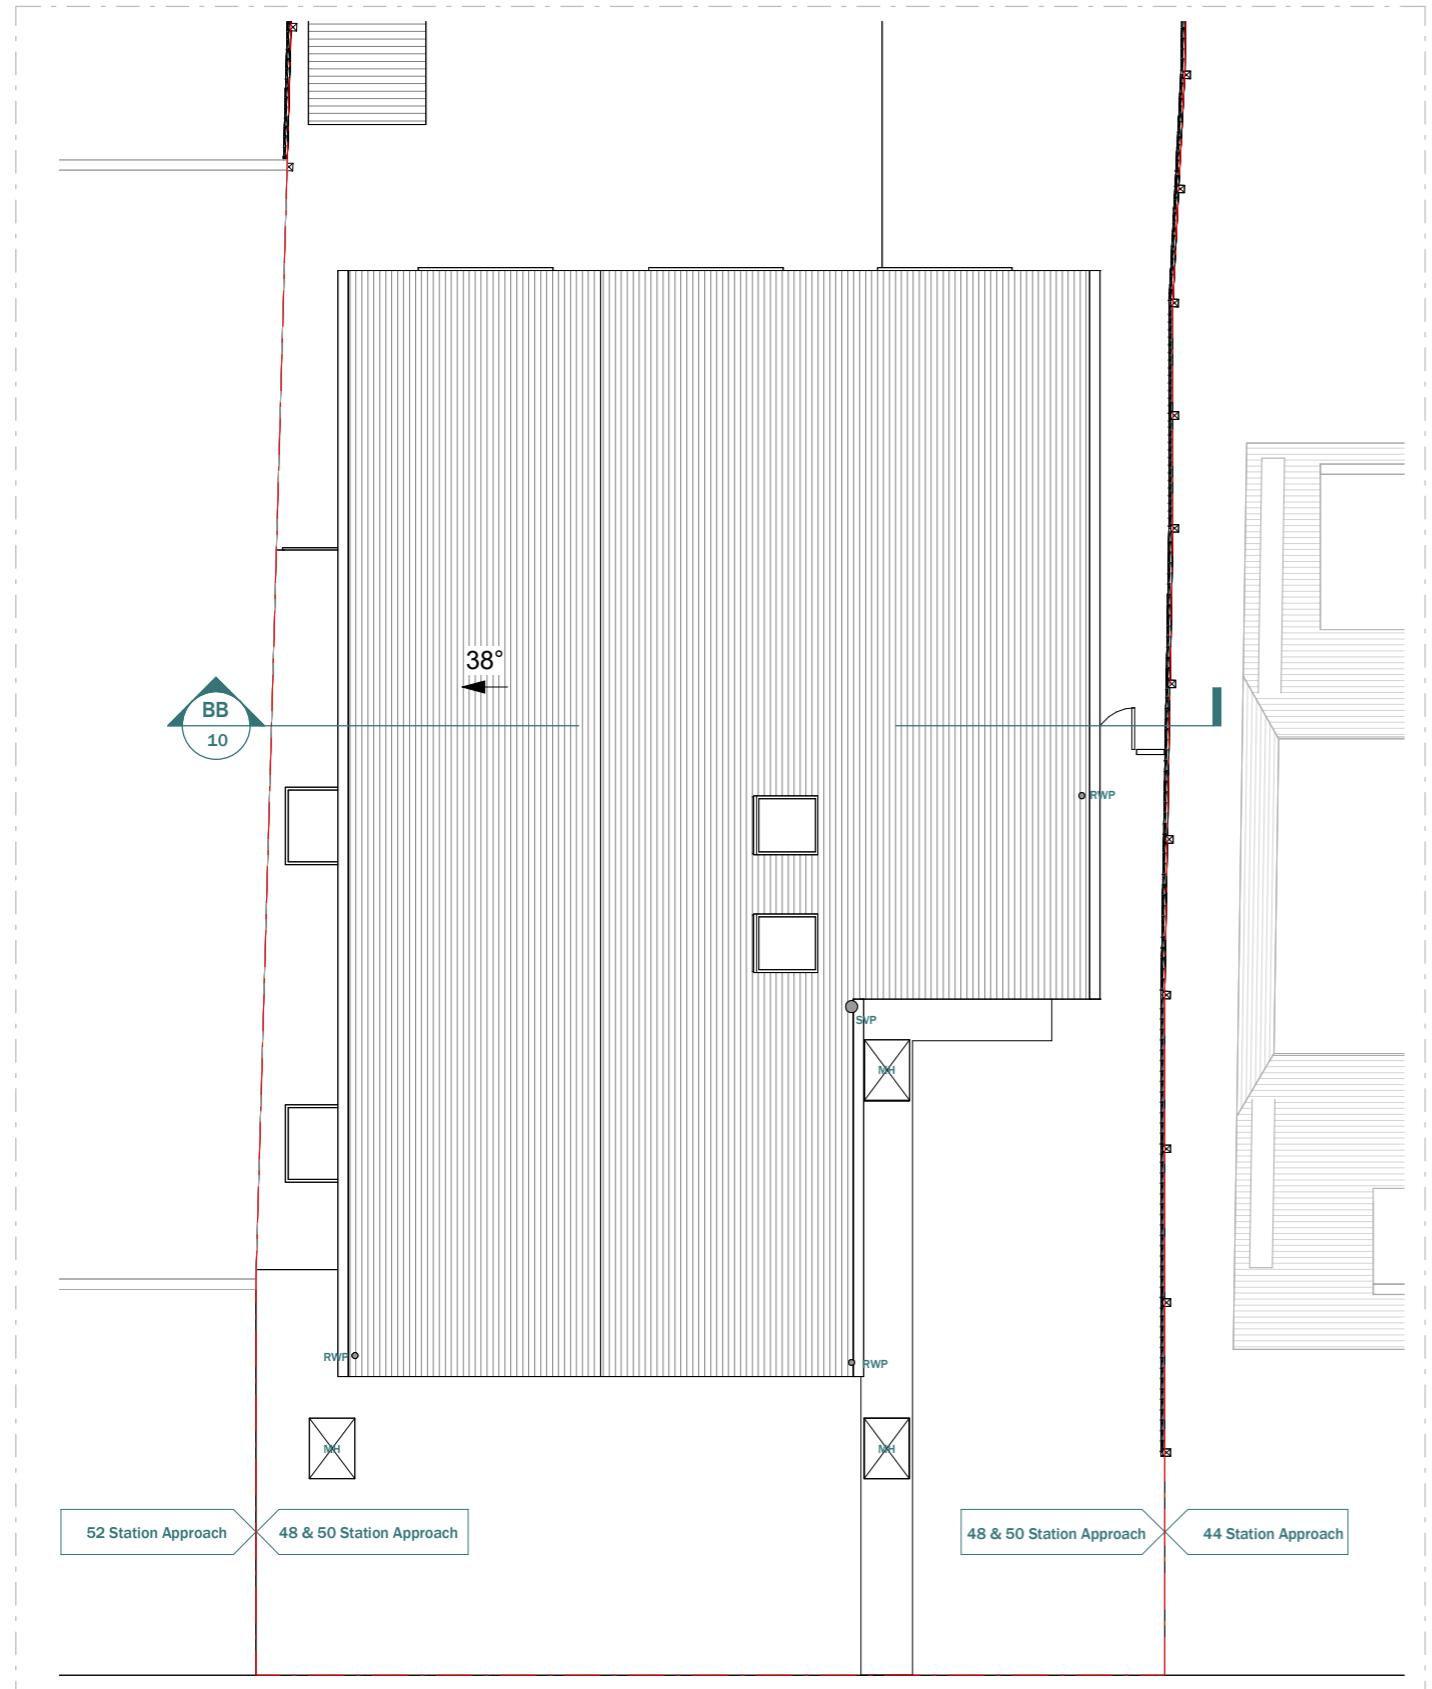

## EXISTING ROOF FLOOR

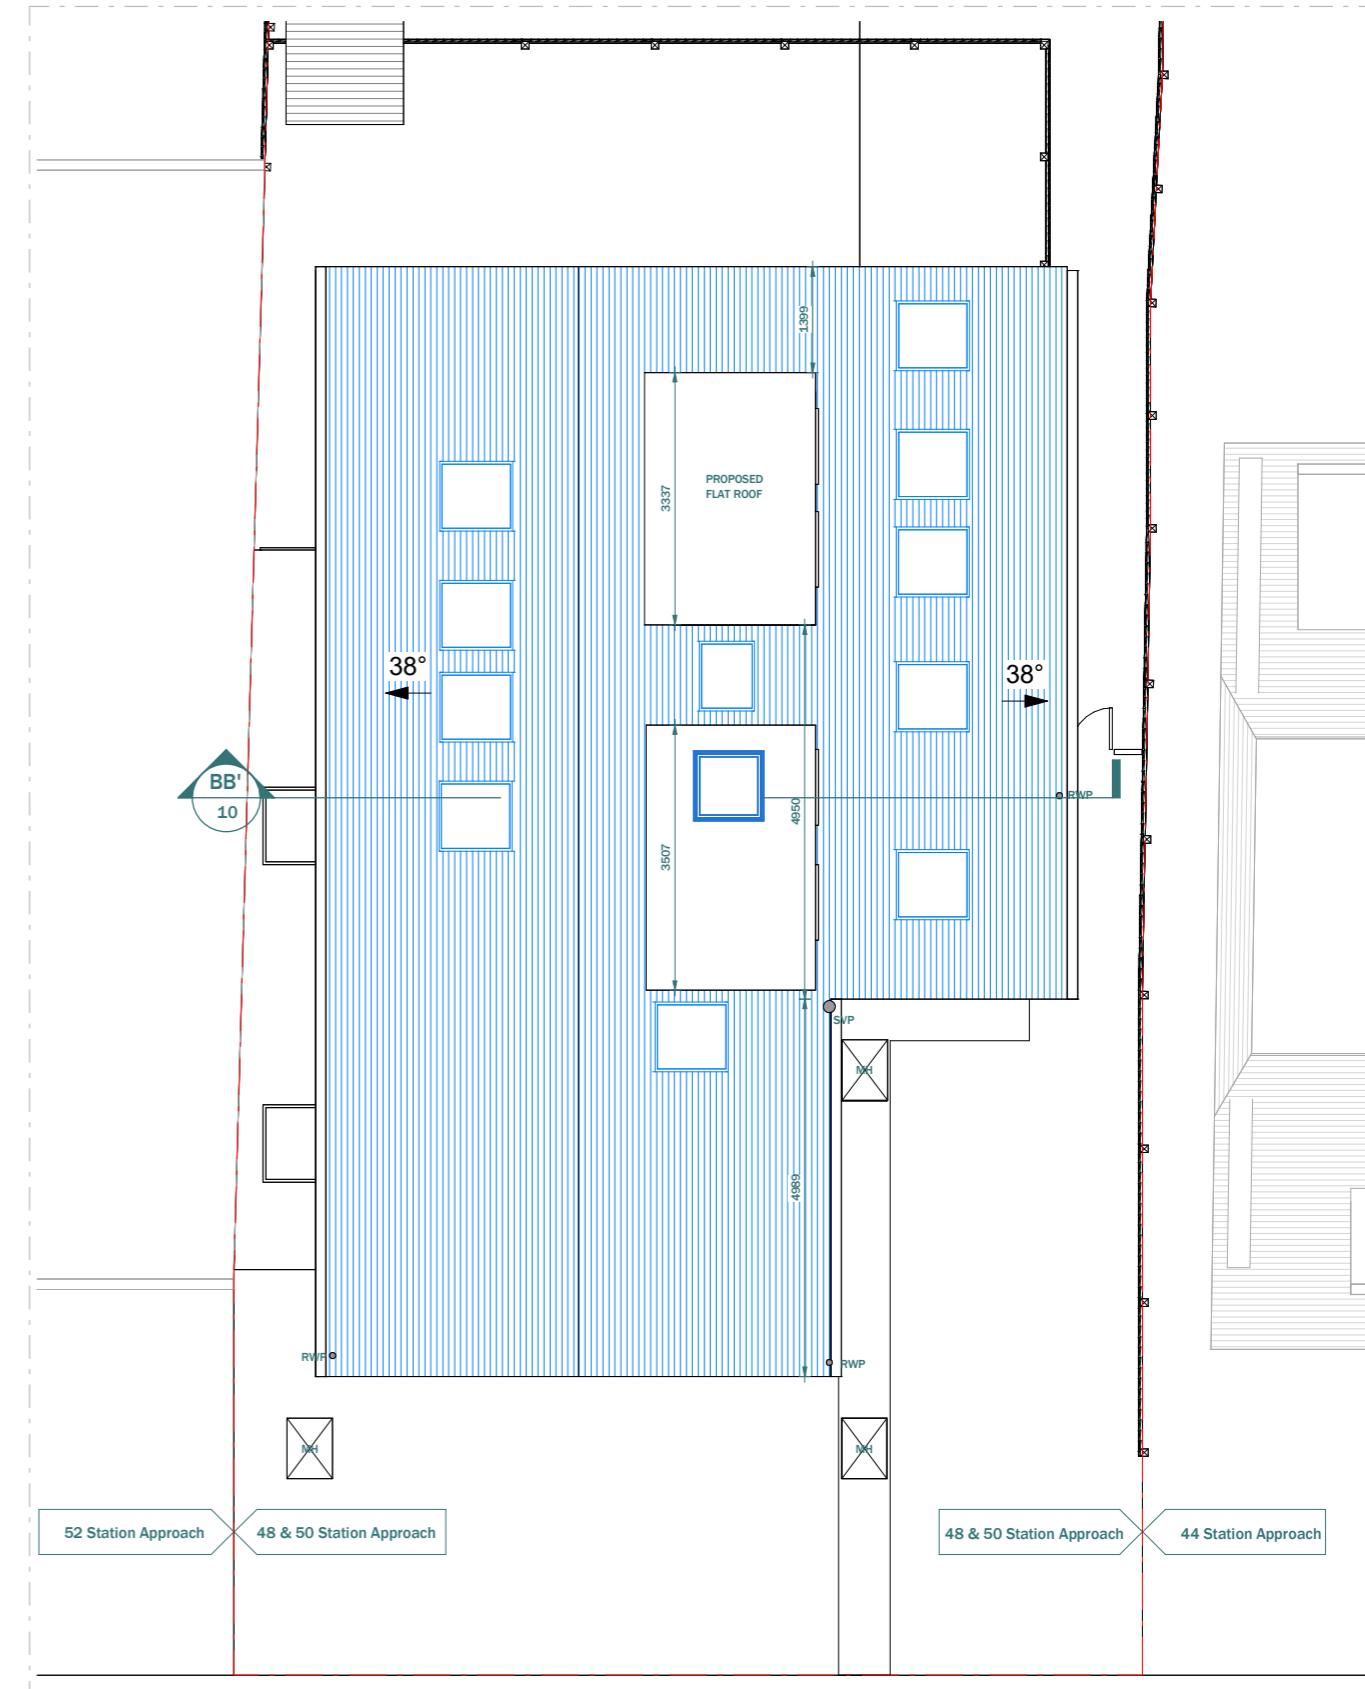

## PROPOSED ROOF FLOOR

**LEGEND:**

	<b>EXISTING WALL</b>
	<b>PROPOSED WALL</b>
	<b>DEMOLISHED LINE</b>
	<b>INVISIBLE LINE</b>


This drawing is prepared solely for design and planning submission purposes. It is not intended or suitable for either building regulations or construction purposes and should not be used for such. All dimension shall be check and confirmed with site rep. and any discrepancies between the drawings and site shall be reported to PM. This drawing to be read in conjunction with engineers specification and details. For construction information please refer to all drawings and specification of works.

The copyright of the drawing and designs remains with Extension Architecture. All copies are only for information about the application, the


CLIENT	William Ormrod
PROJECT	48 & 50 Station Approach, Ruislip, HA4 6RZ
TITLE	Existing & Proposed Roof Plan

NOTES		
VERSION	DESCRIPTION	DATE

CALE	DATE
<b>1 : 100</b>	<b>19-12-2024</b>
RAWN	VERSION
<b>DS/OG</b>	
HEET REF. NO	
<b>48 &amp; 50 SR -PL-05</b>	

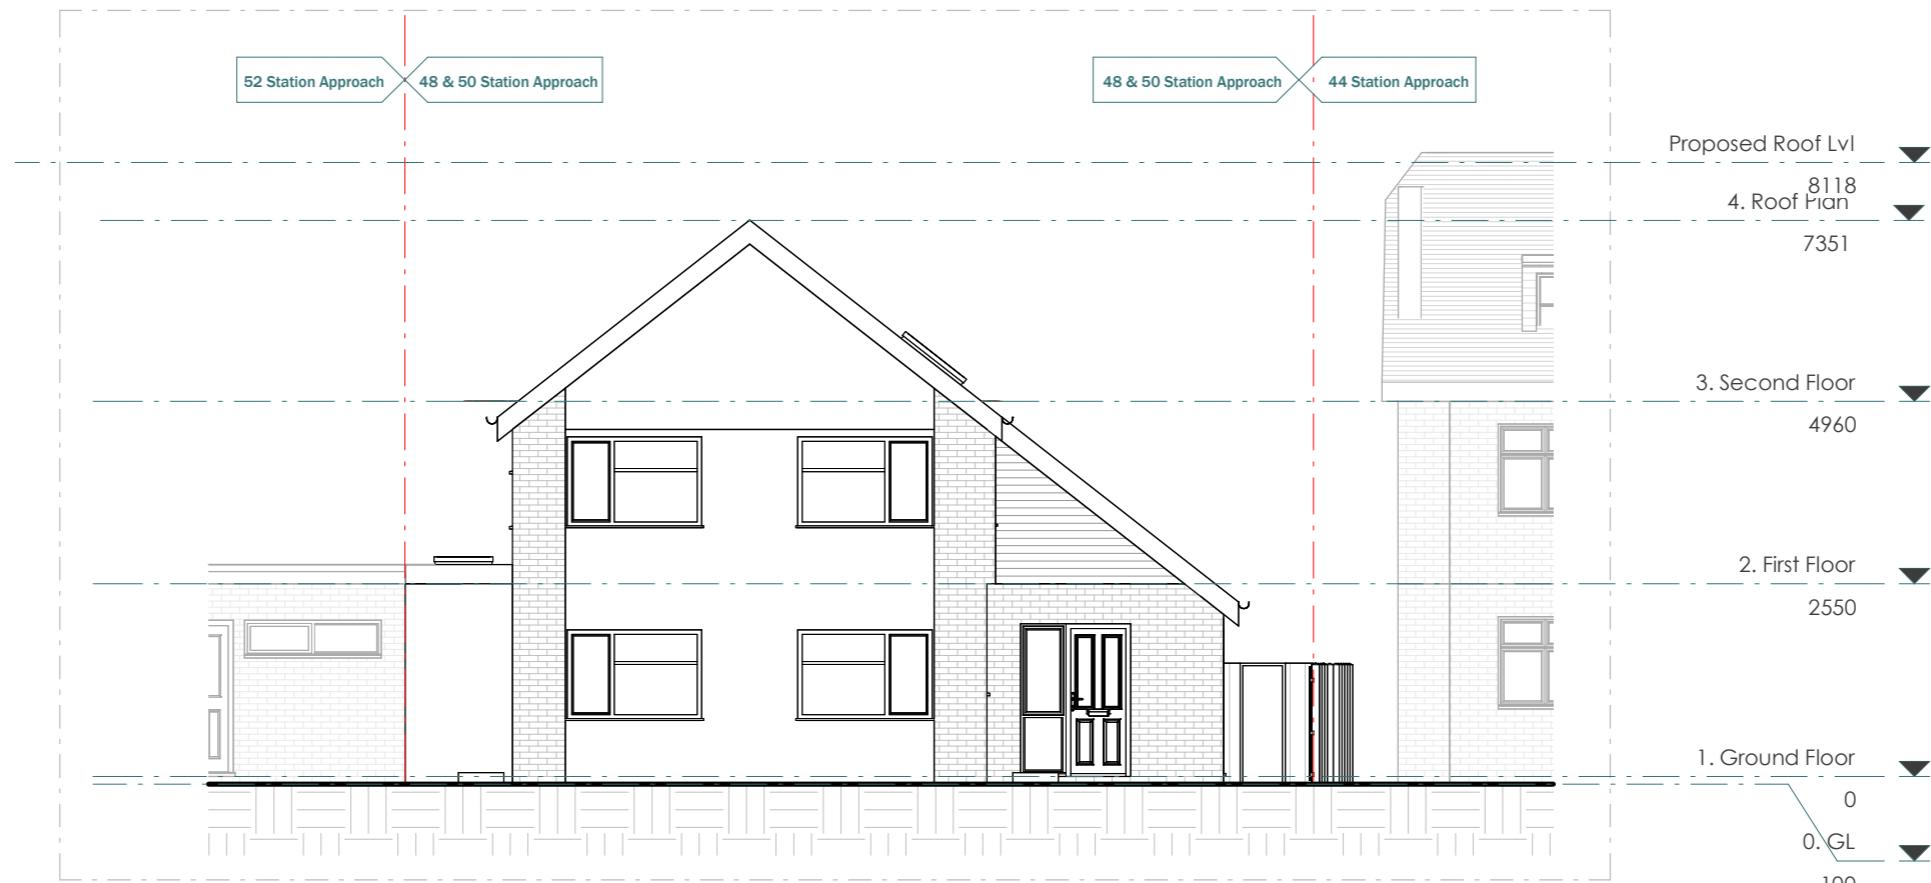

EXISTING FRONT ELEVATION

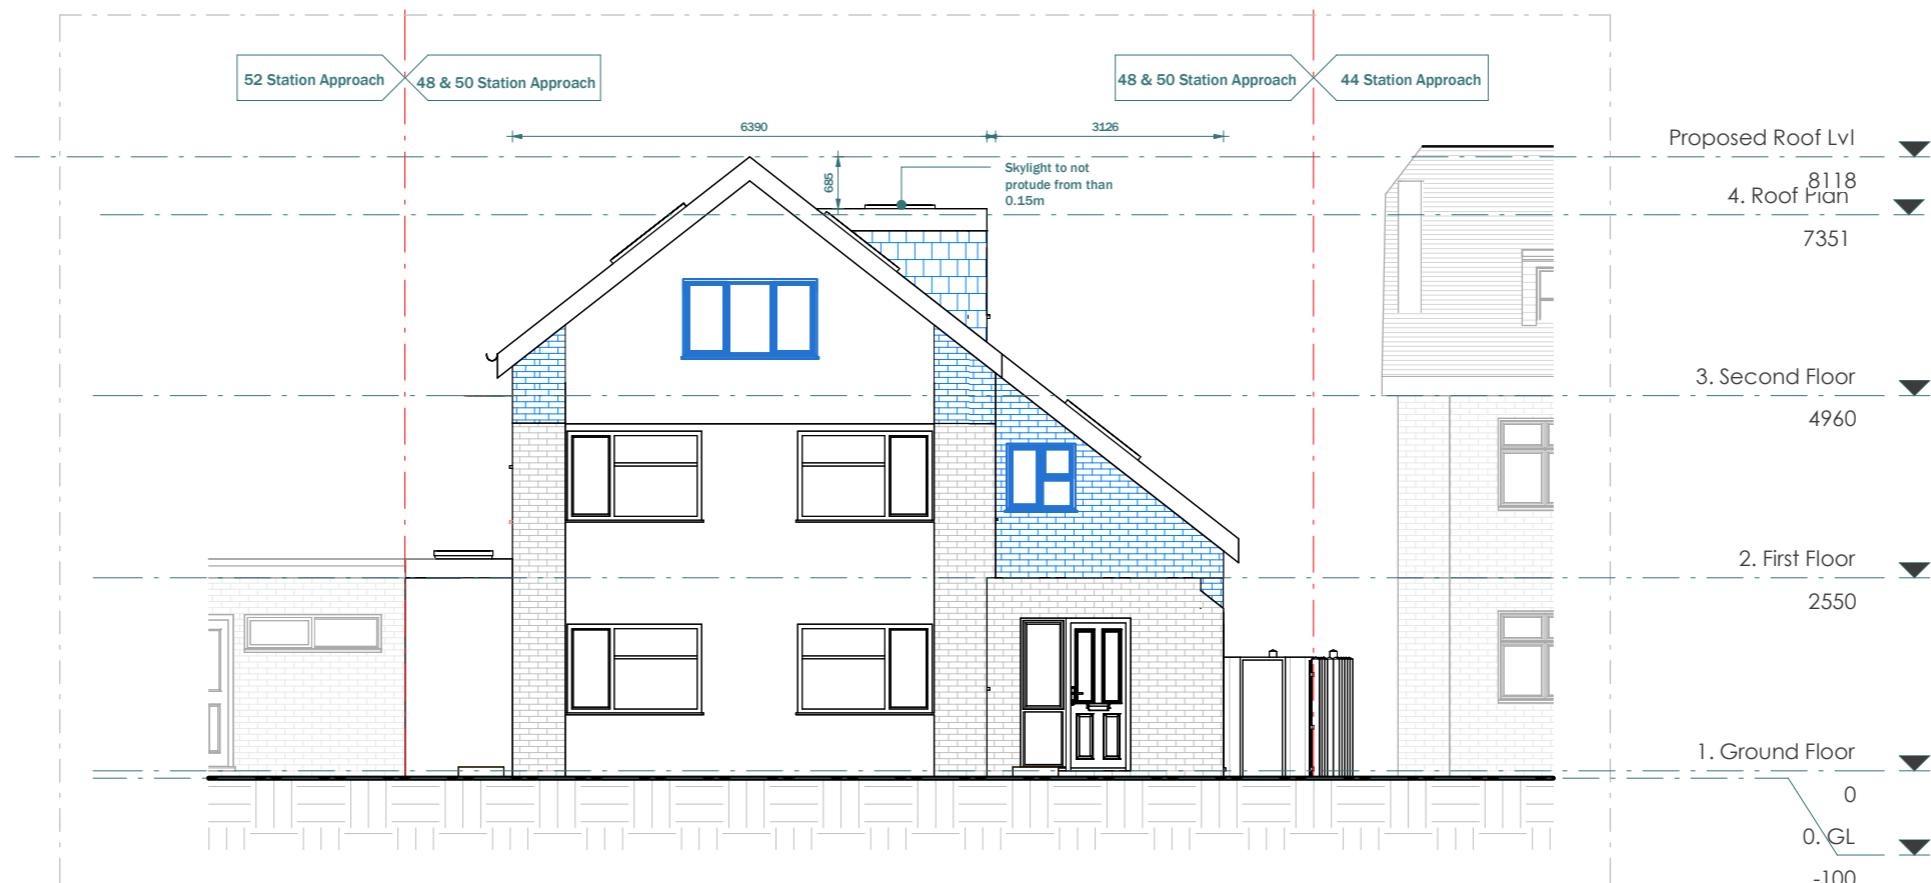

PROPOSED FRONT ELEVATION

This drawing is prepared solely for design and planning submission purposes. It is not intended or suitable for either building regulations or construction purposes and should not be used for such. All dimension shall be checked and confirmed with site rep. and any discrepancies between the drawings and site shall be reported to PM. This drawing to be read in conjunction with engineers specification and details. For construction information please refer to all drawings and specification of works.

For any structural steelworks details please refer to structural engineer's drawings & calculations.


The copyright of the drawing and designs remains with Extension Architecture. All copies are only for information about the application, they may not be used for any other purpose without the express written permission of Extension Architecture.

CLIENT  
**William Ormrod**  
PROJECT  
**48 & 50 Station Approach, Ruislip, HA4 6RZ**  
TITLE  
**Existing & Proposed Front Elevation**


Scale 1:100  
@A3



NOTES			SCALE <b>1 : 100</b>	DATE <b>19-12-2024</b>
VERSION	DESCRIPTION	DATE	DRAWN <b>DS/OG</b>	VERSION
			SHEET REF. NO <b>48 &amp; 50 SR -PL -06</b>	

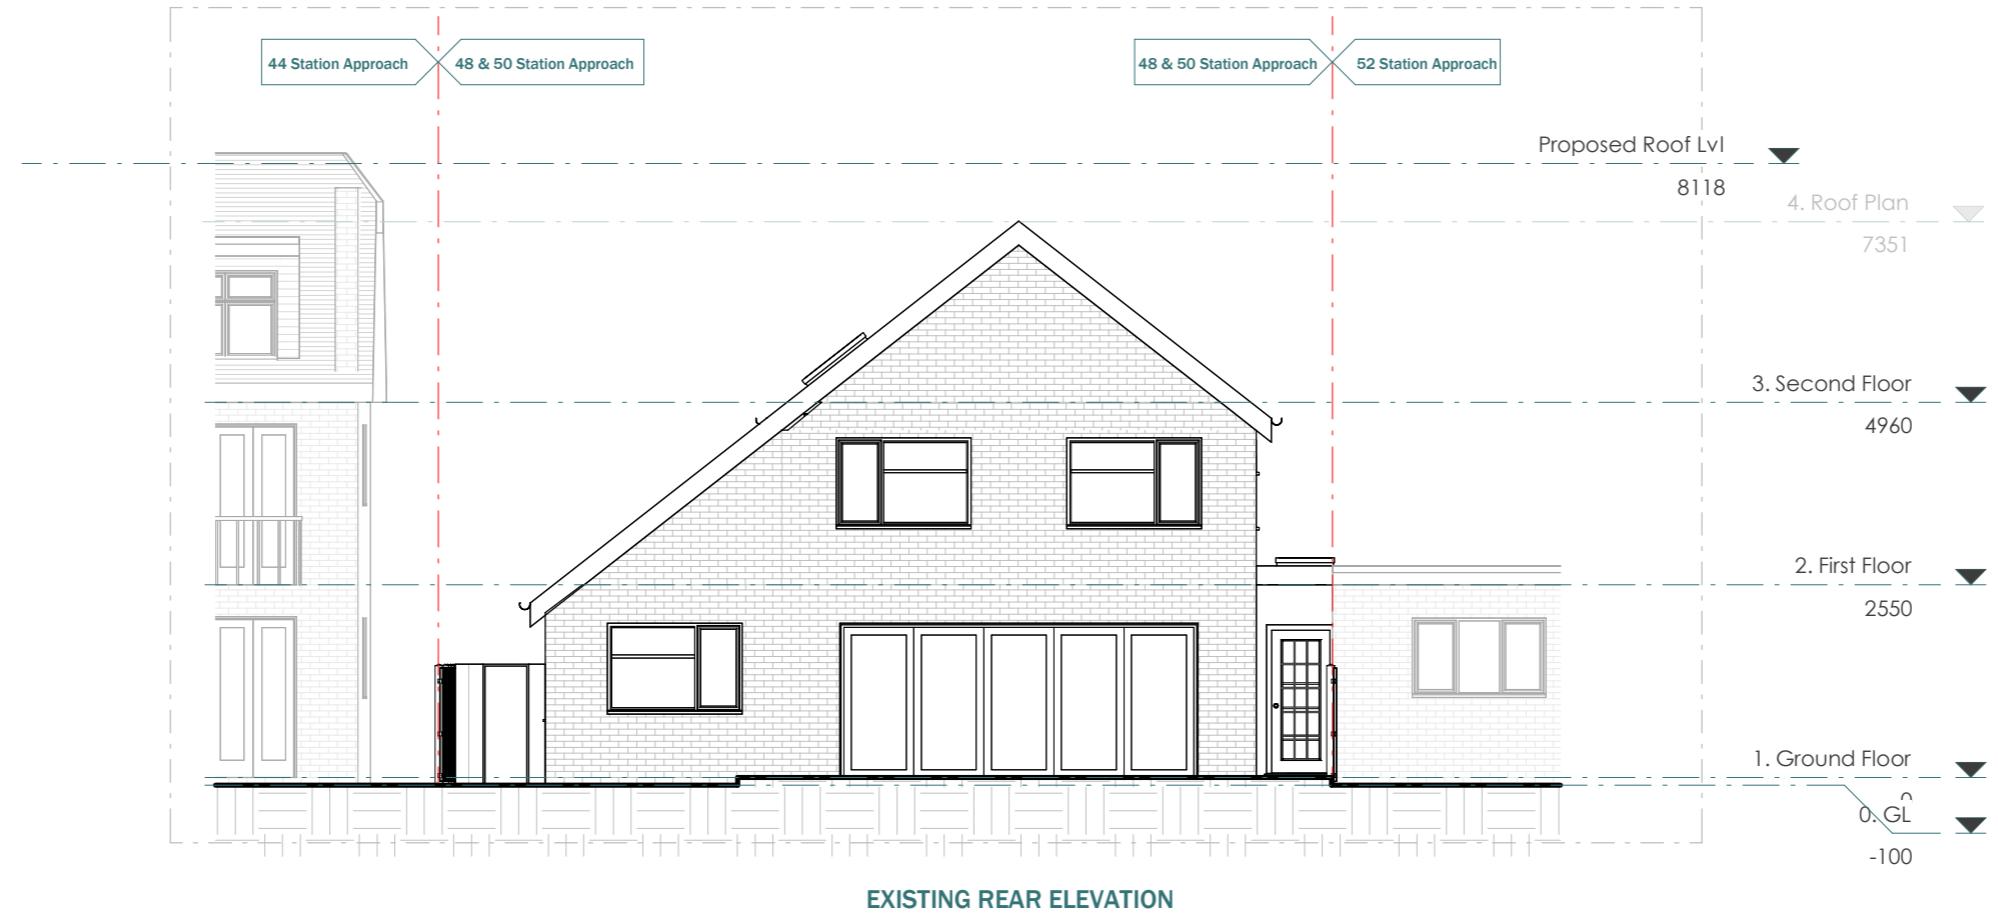


EXISTING REAR ELEVATION

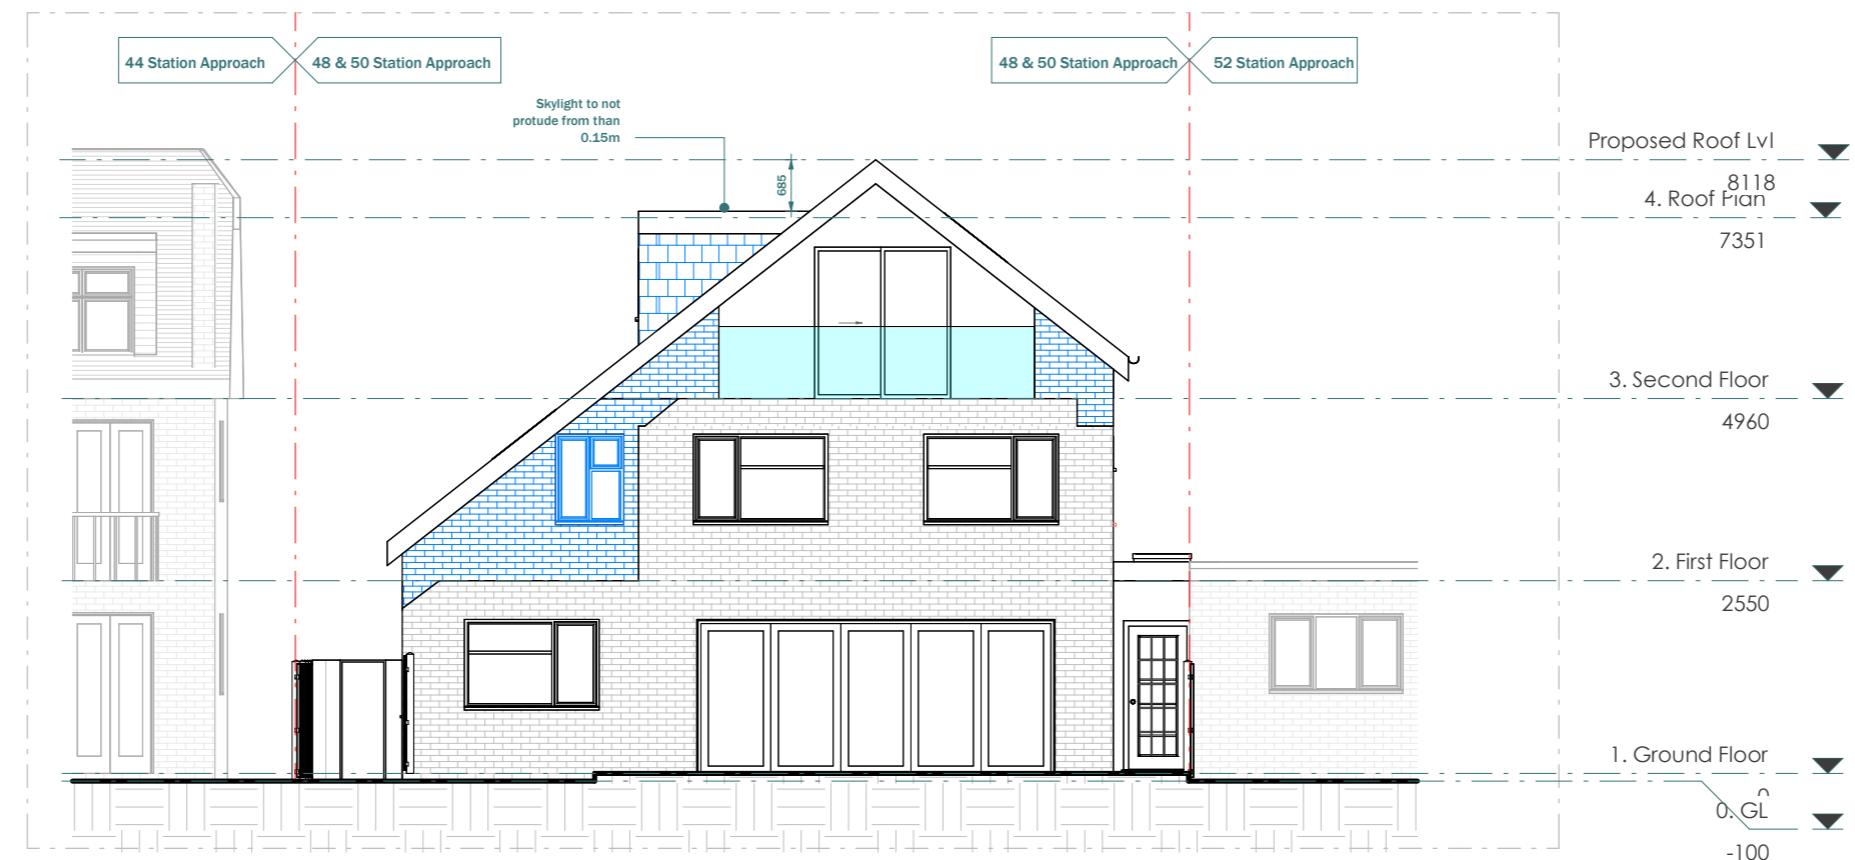


PROPOSED REAR ELEVATION

**LEGEND:**

- EXISTING WALL
- PROPOSED WALL
- DEMOLISHED LINE
- INVISIBLE LINE

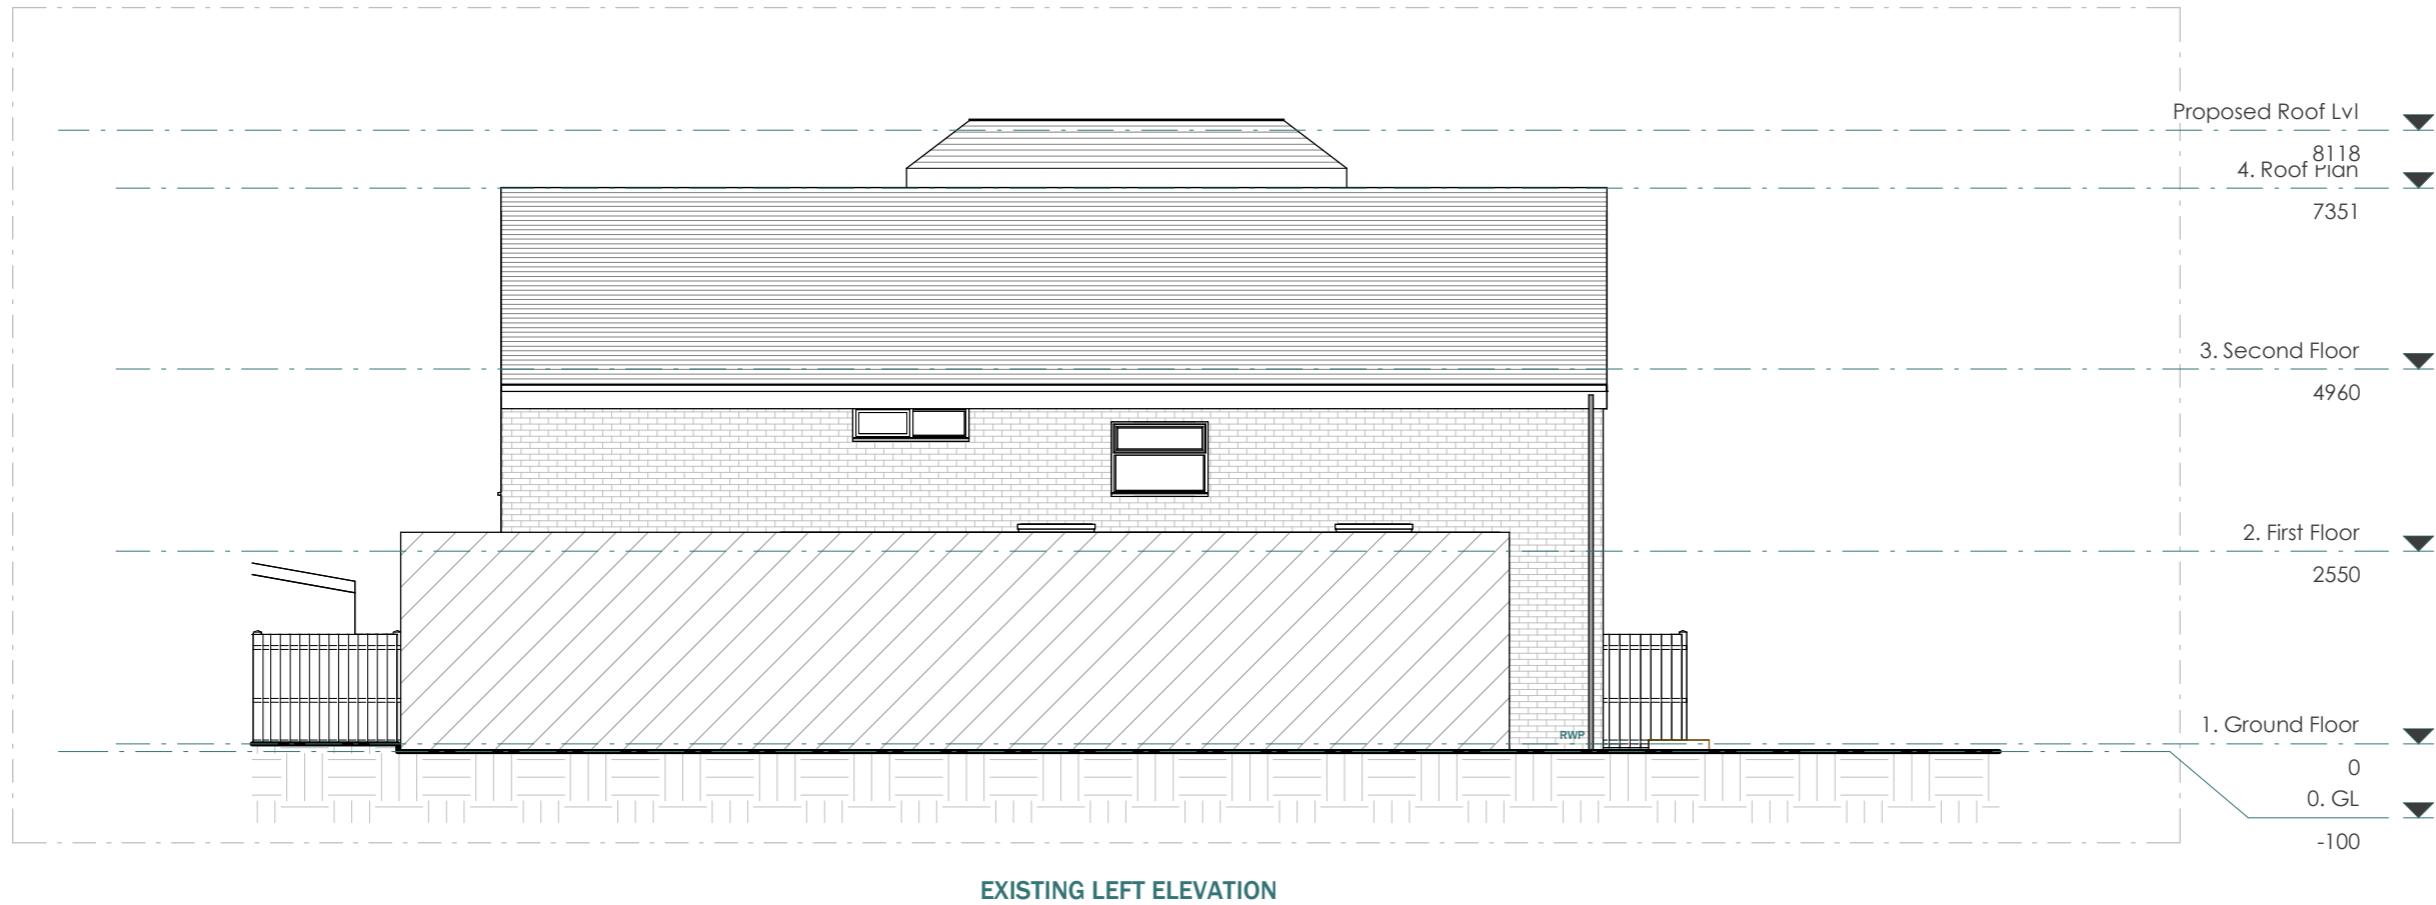


EXISTING LEFT ELEVATION

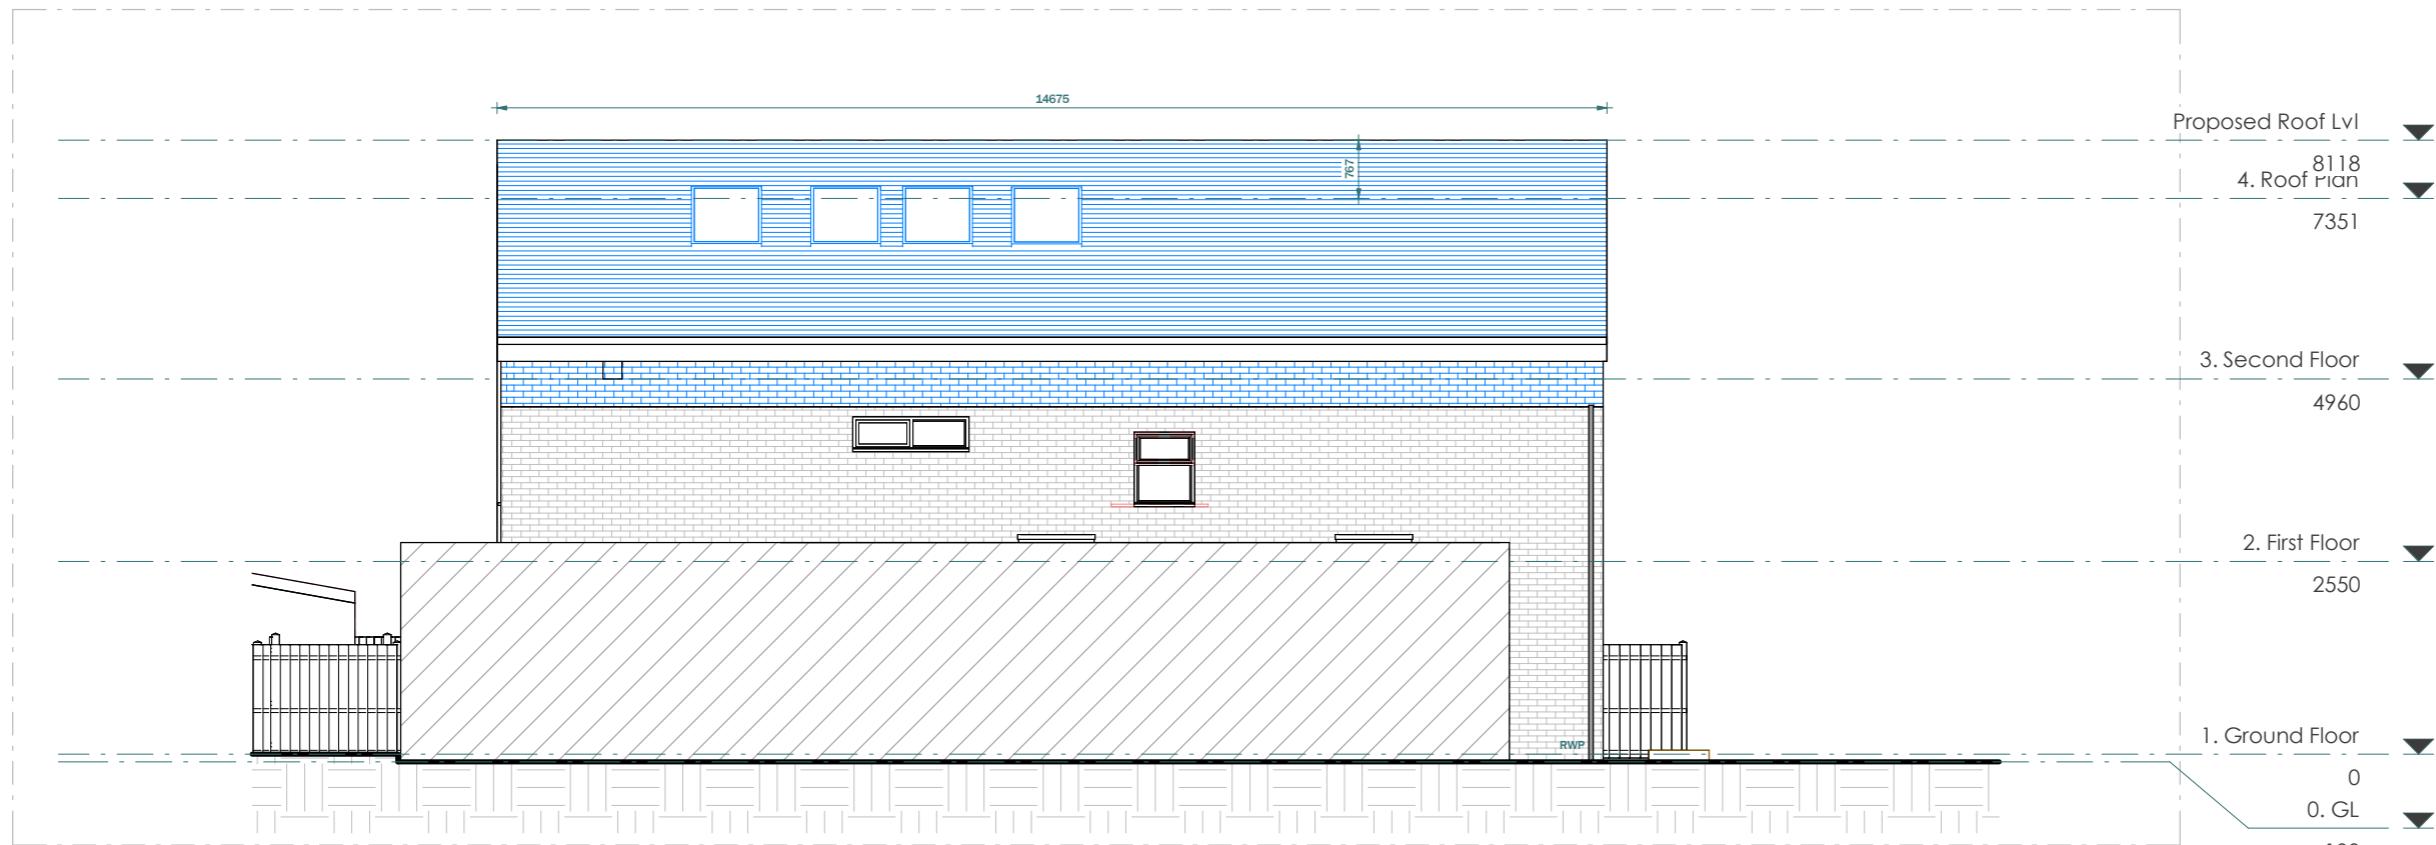


PROPOSED LEFT ELEVATION


LEGEND:

- EXISTING WALL
- PROPOSED WALL
- DEMOLISHED LINE
- INVISIBLE LINE

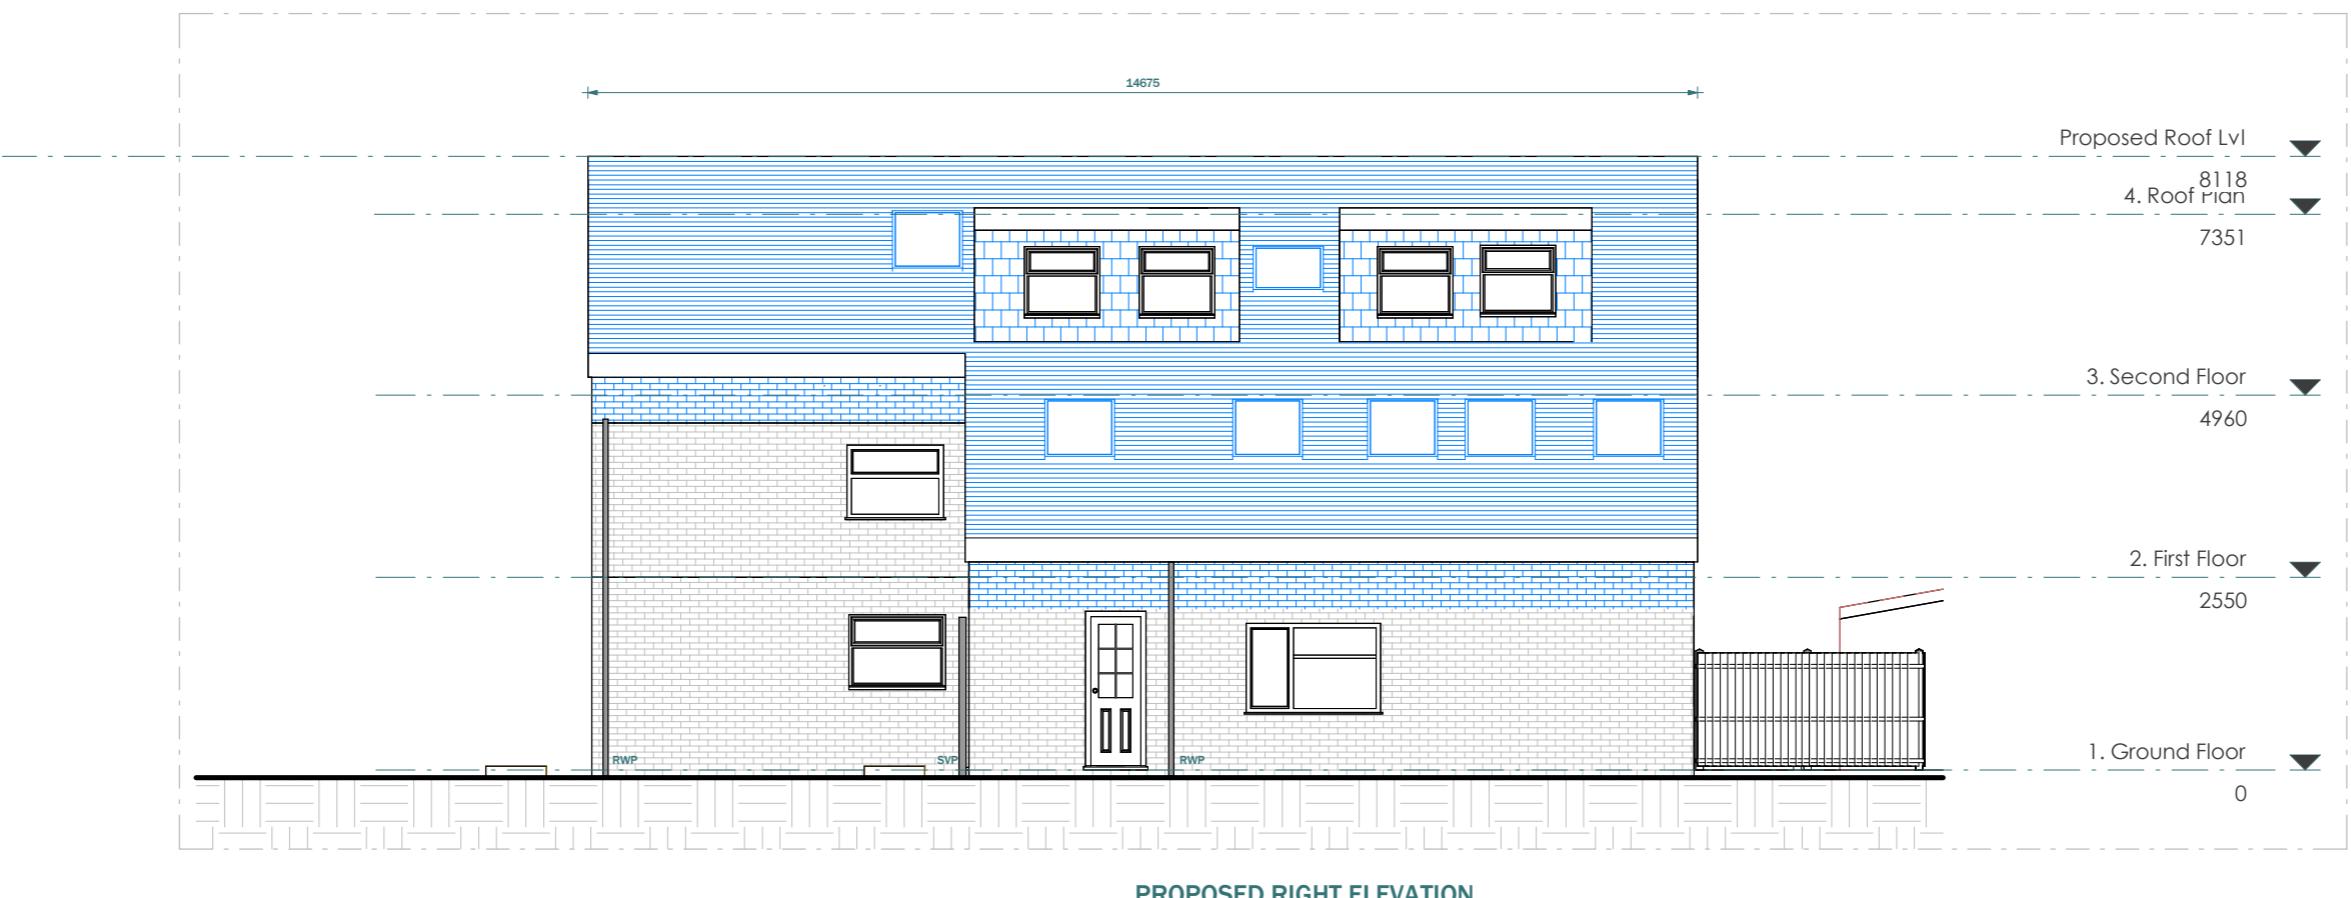

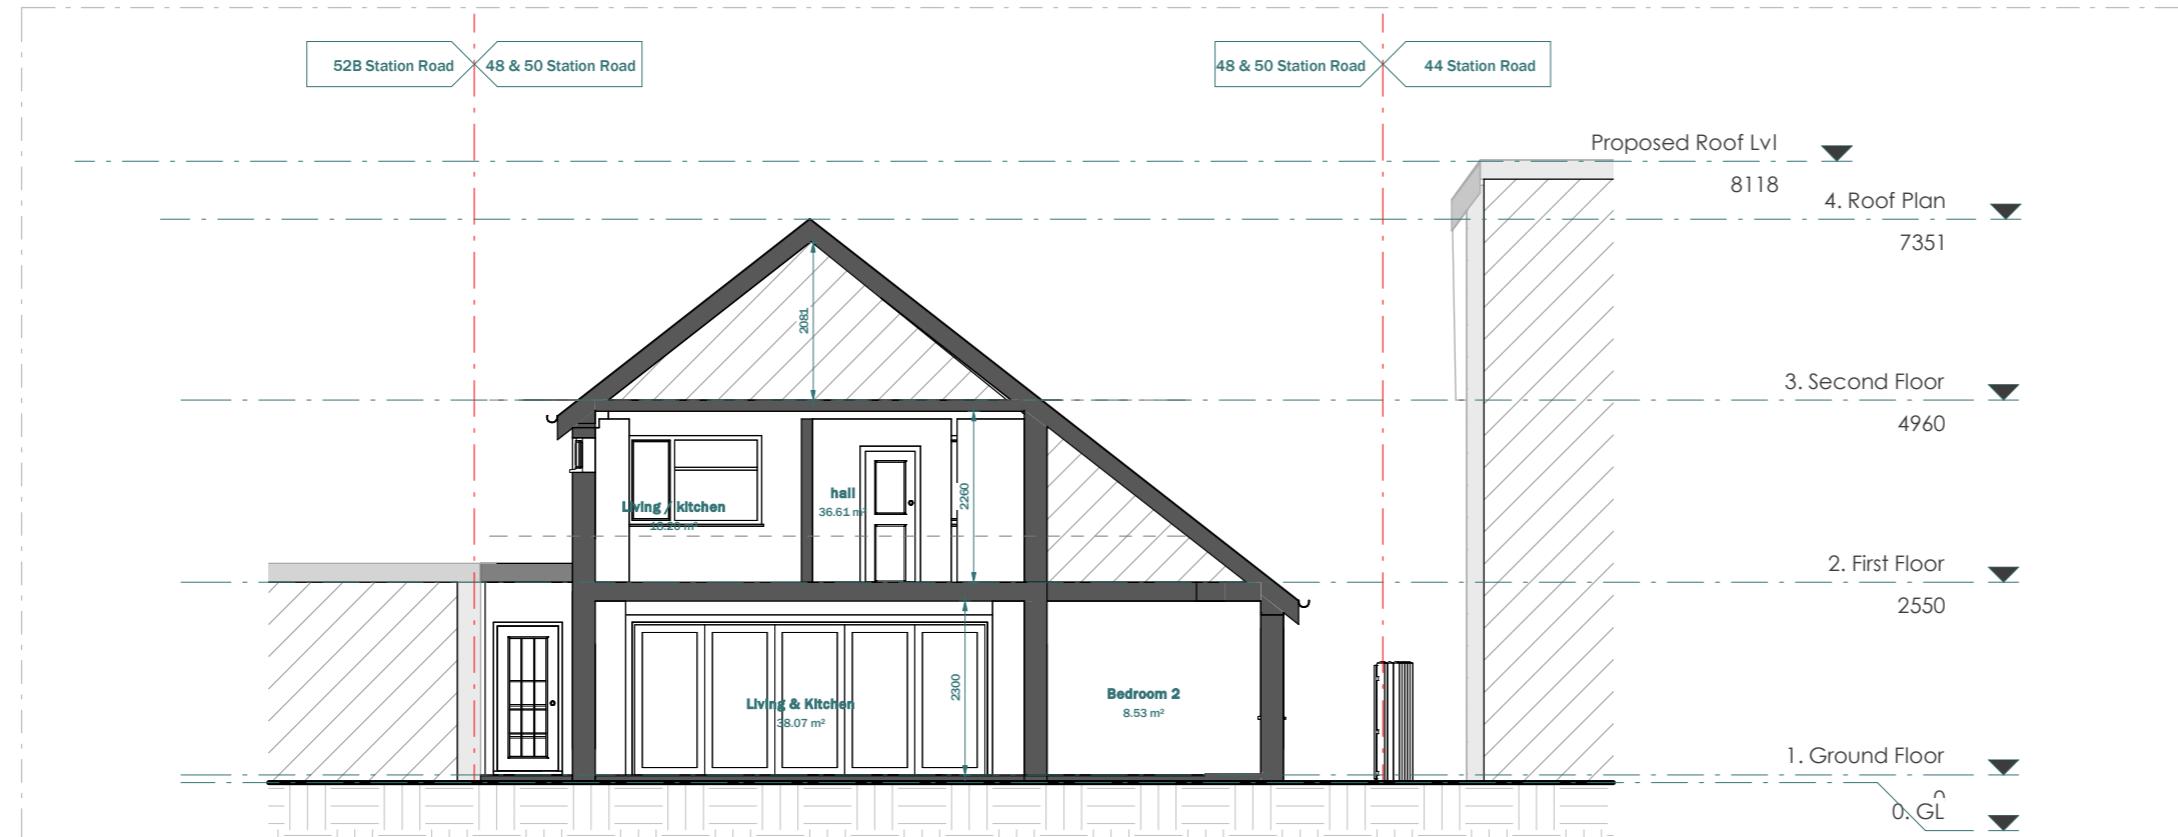

## EXISTING SECTION B -

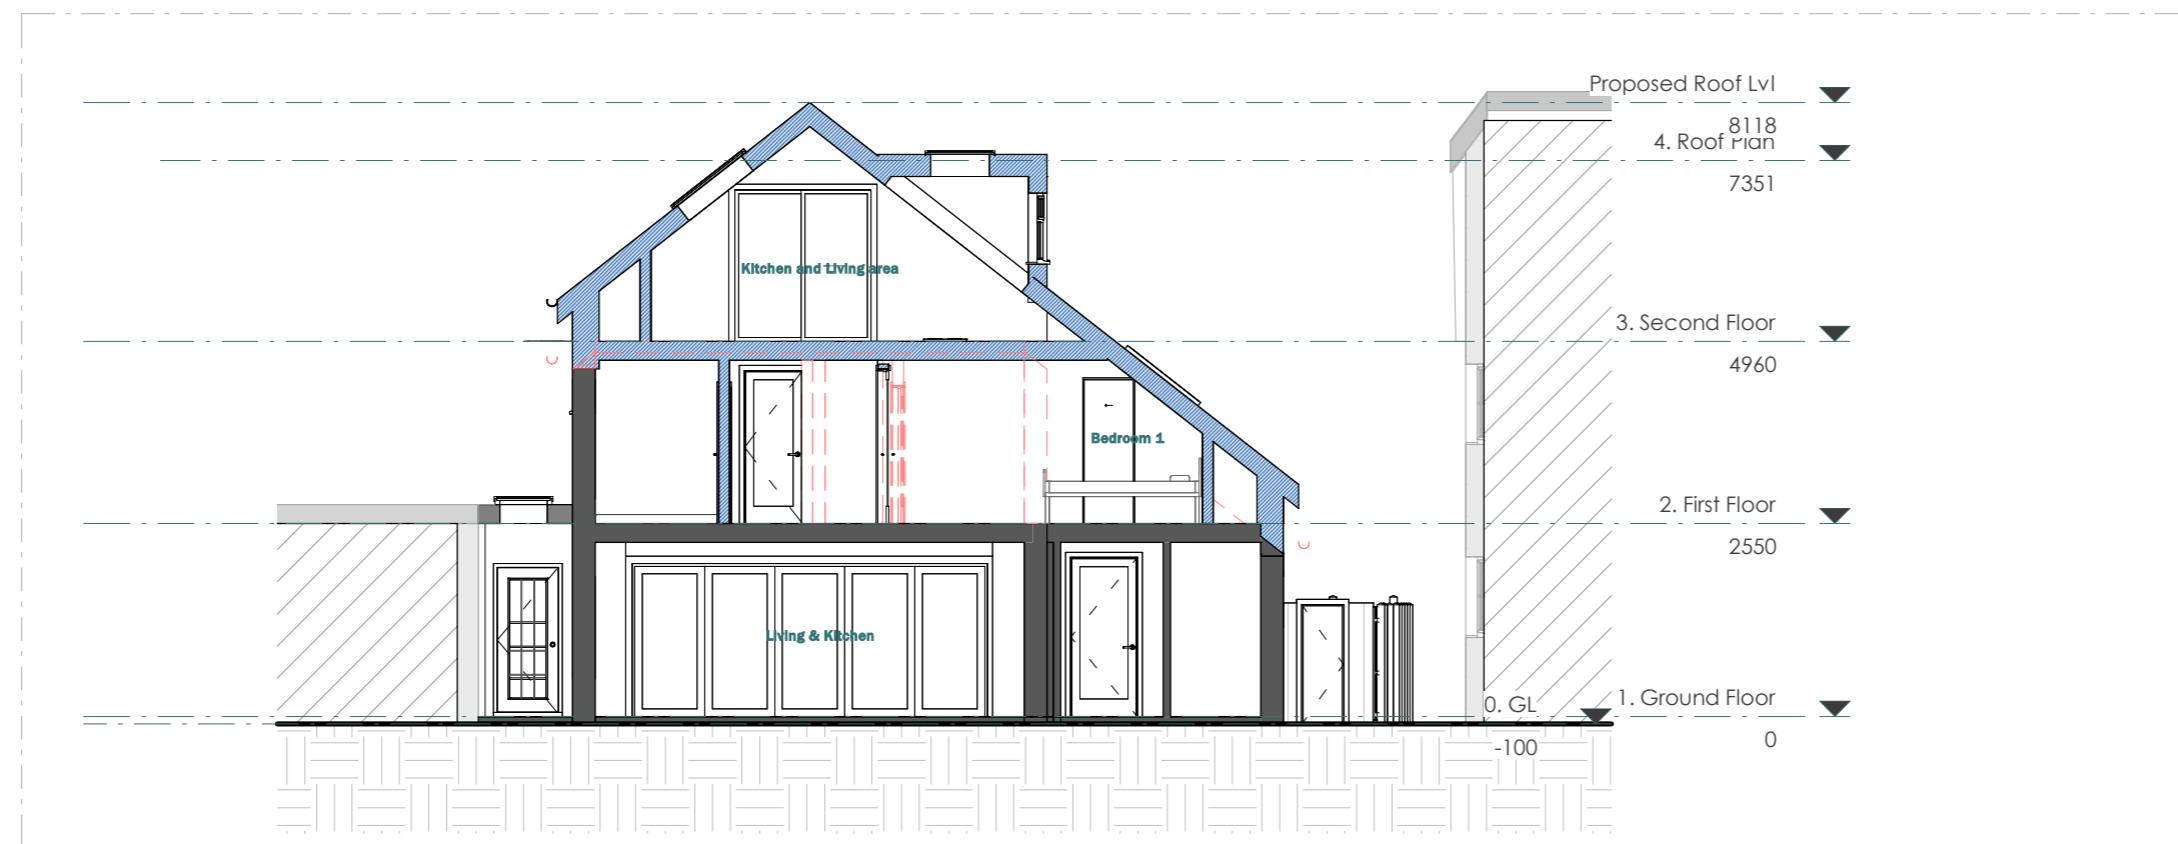

## PROPOSED SECTION B - B

**LEGEND:**

	EXISTING WALL
	PROPOSED WALL
	DEMOLISHED LINE
	INVISIBLE LINE

This drawing is prepared solely for design and planning submission purposes. It is not intended or suitable for either building regulation construction purposes and should not be used for such. All dimension shall be check and confirmed with site rep. and any discrepancy between the drawings and site shall be reported to PM. This drawing to be read in conjunction with engineers specification and details. For construction information please refer to all drawings and specification of works.


The copyright of the drawing and designs remains with Extension Architecture. All copies are only for information about the application, for any structural steelworks details please refer to structural engineer's drawings & calculations.

CLIENT	<b>William Ormrod</b>
PROJECT	<b>48 &amp; 50 Station Approach, Ruislip, HA4 6R2</b>
TITLE	<b>Existing &amp; Proposed Section B-B</b>

Z	NOTES			SCALE <b>1 : 100</b>	DATE <b>19-12-2024</b>
	VERSION	DESCRIPTION	DATE	DRAWN <b>DS/OG</b>	VERSION
					SHEET REF. NO <b>48 &amp; 50 SR -PL -10</b>



EXISTING STREET ELEVATION

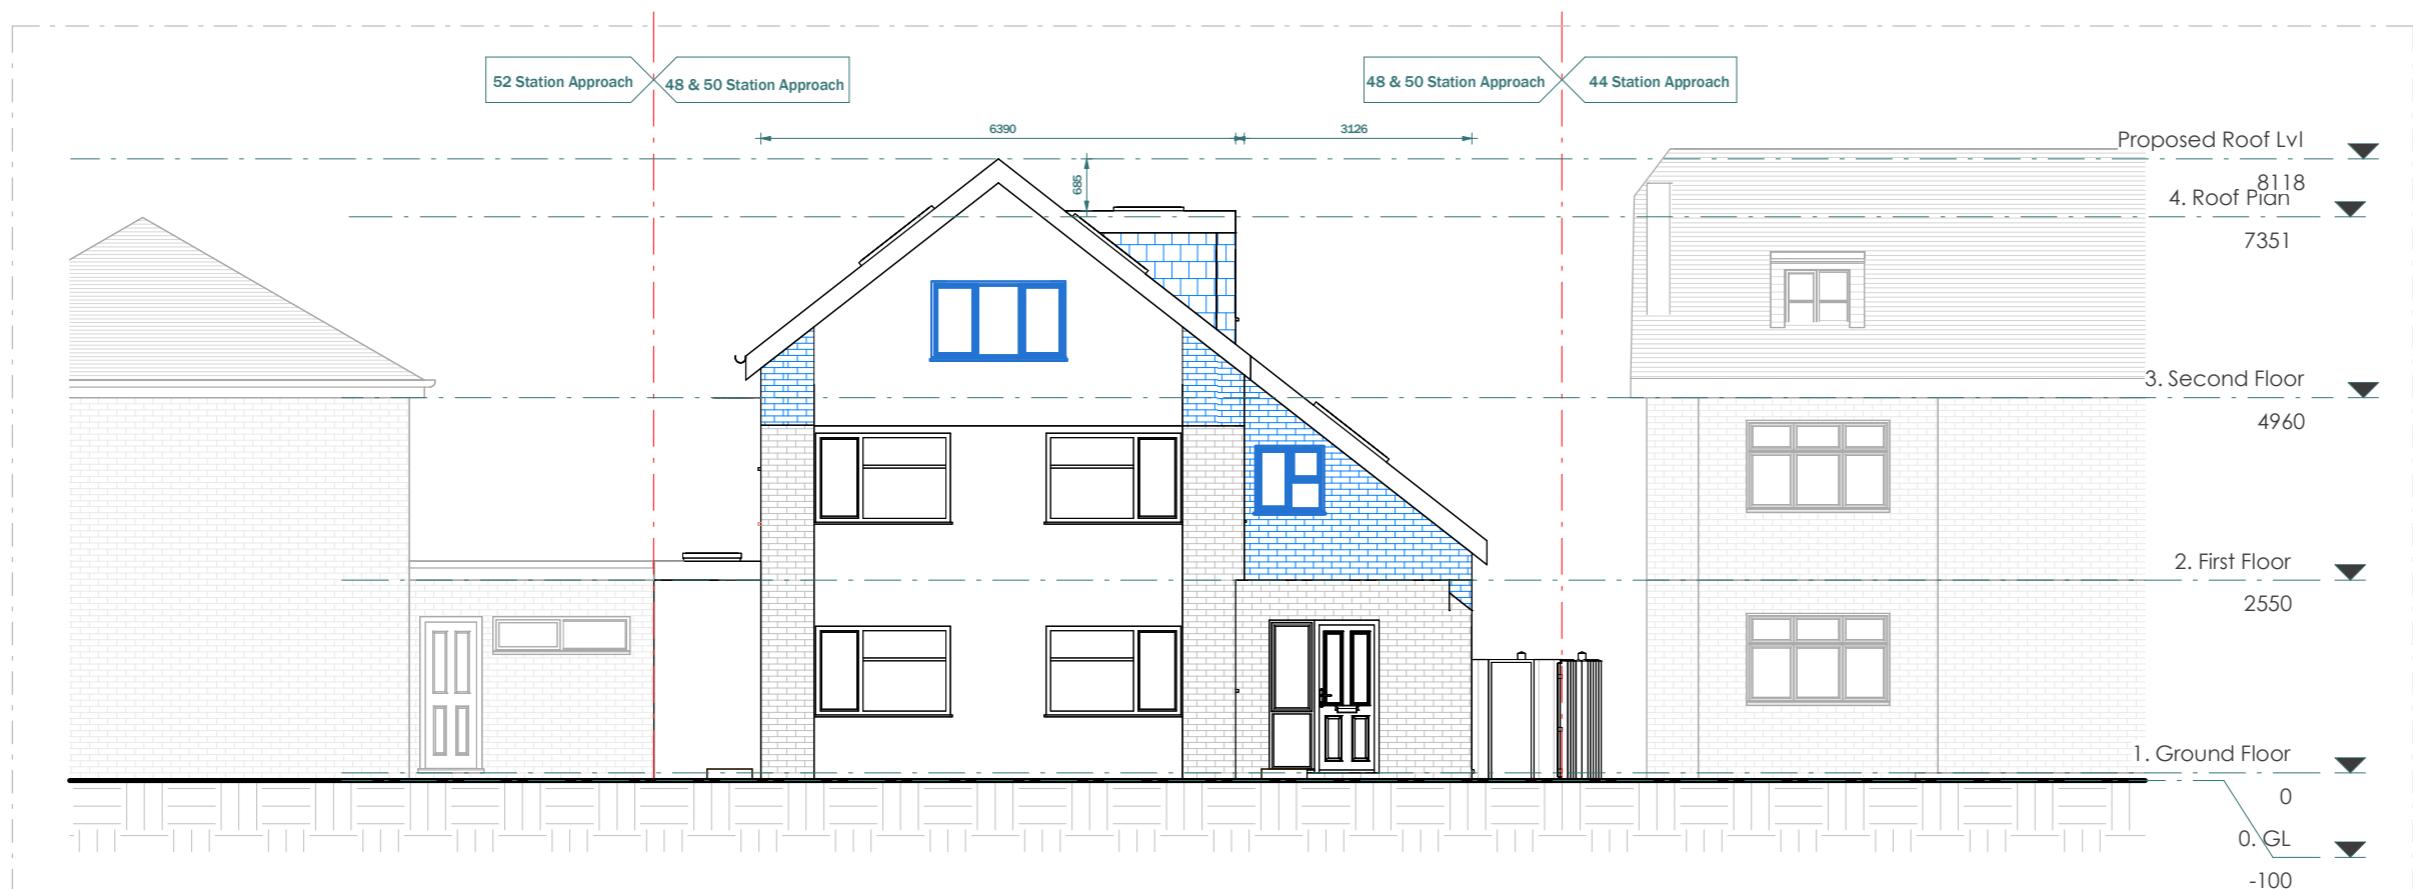

PROPOSED FRONT ELEVATION

Scale 1:100  
@A3



This drawing is prepared solely for design and planning submission purposes. It is not intended or suitable for either building regulations or construction purposes and should not be used for such. All dimension shall be check and confirmed with site rep. and any discrepancies between the drawings and site shall be reported to PM. This drawing to be read in conjunction with engineers specification and details. For construction information please refer to all drawings and specification of works.

For any structural steelworks details please refer to structural engineer's drawings & calculations.

The copyright of the drawing and designs remains with Extension Architecture. All copies are only for information about the application, they may not be used for any other purpose without the express written permission of Extension Architecture.

CLIENT  
**William Ormrod**  
PROJECT  
**48 & 50 Station Approach, Ruislip, HA4 6RZ**  
TITLE  
**Existing and Proposed Street Elevation**

NOTES			SCALE <b>1 : 100</b>	DATE <b>19-12-2024</b>
VERSION	DESCRIPTION	DATE	DRAWN <b>DS/OG</b>	VERSION
			SHEET REF. NO <b>48 &amp; 50 SR -PL -11</b>	