

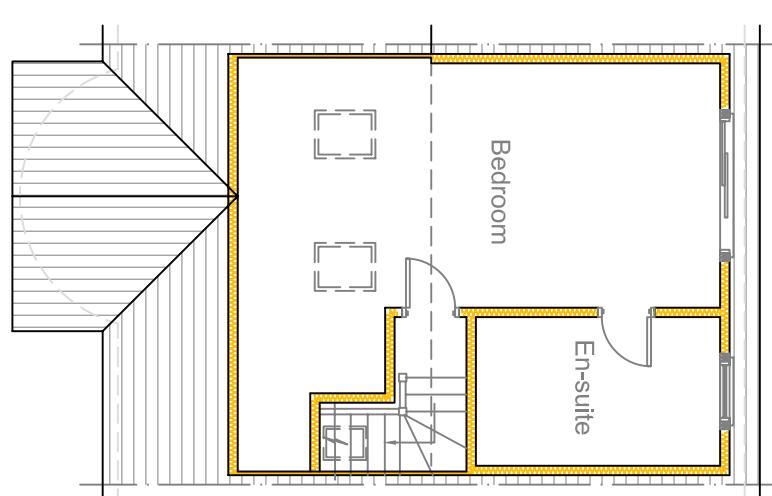
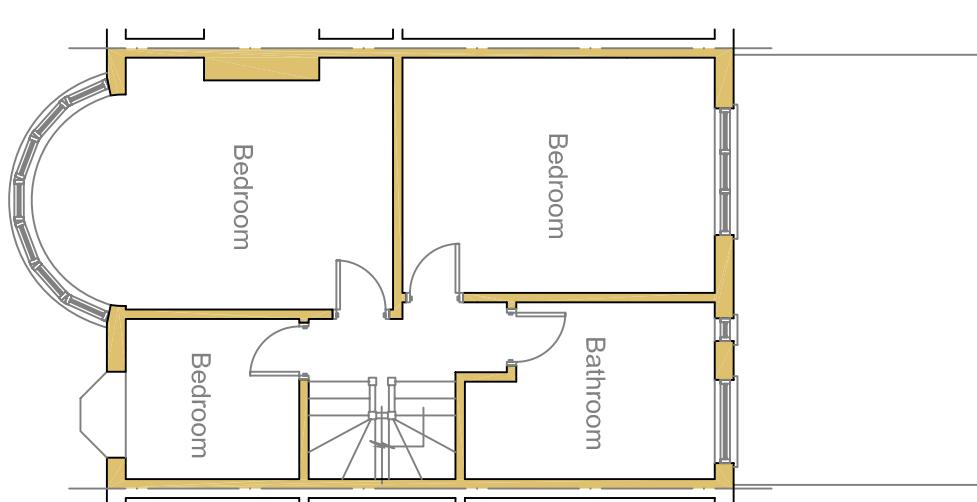


All materials used in the  
proposed will match existing  
materials

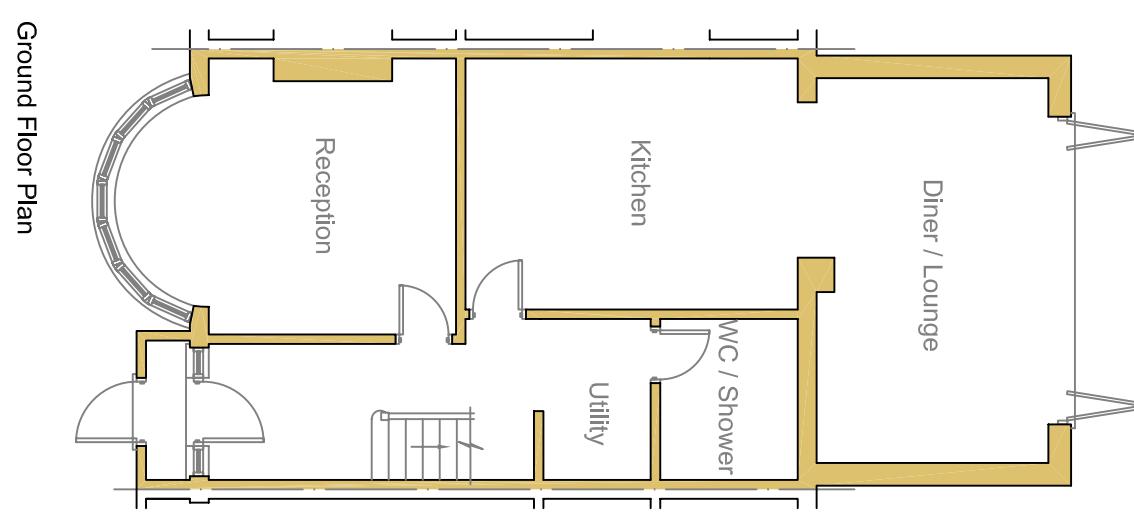

Roof Plan  
(scale 1:200)

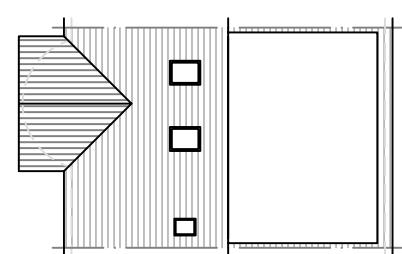

These drawings should be approved by local Authority  
No dimensions to be scaled from this drawing. All dimensions  
to be checked on site. This drawing is copyright and should  
not be reproduced without permission of the Architects.

client:

**Mr. Mike Hyde**

project:  
**50 Torrington Road**  
**Ruislip**  
**HA4 0AT**

drawing:

**Proposed Floor &  
Roof Plans**

scale: 1:100 date: Sept 2022 drawn:  
rev: