



Scale 1:100

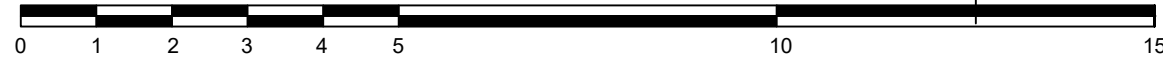


1 Proposed Front Elevation
SCALE: 1:100



2 Proposed Rear Elevation
SCALE: 1:100

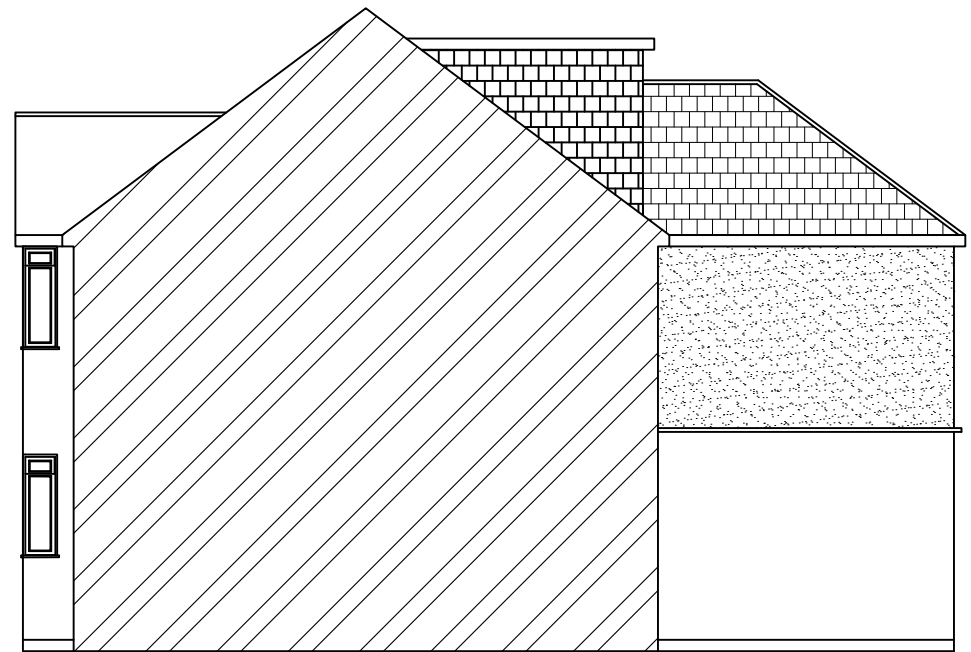

3 Proposed Side Elevation
SCALE: 1:100

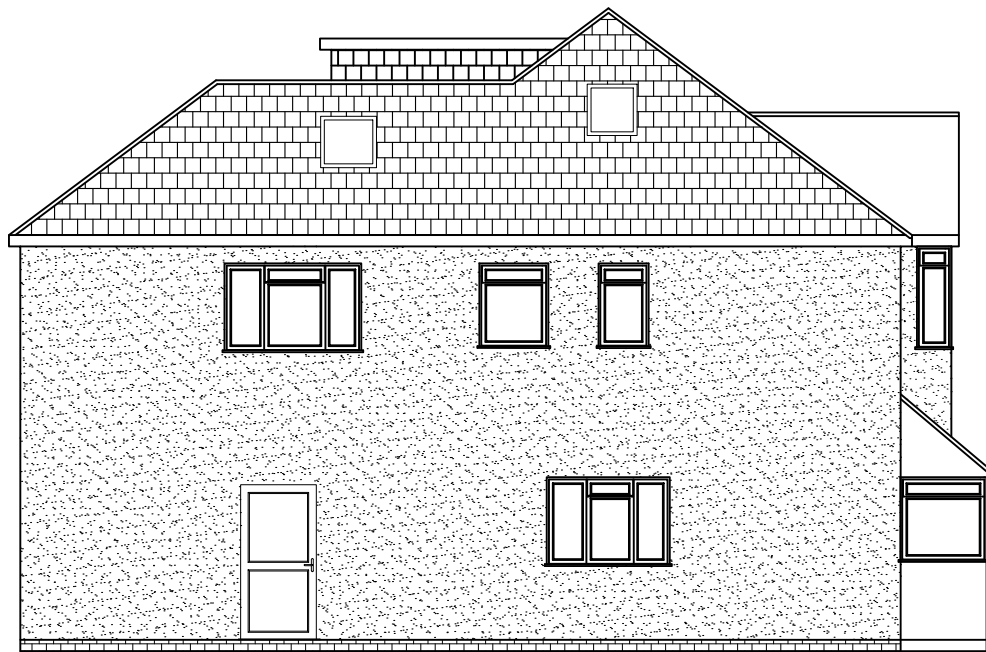

4 Proposed Side Elevation
SCALE: 1:100

Notes:

1. THIS DRAWING IS COPYRIGHTED AND IT MAY NOT BE REPRODUCED IN WHOLE OR PART OR USED FOR THE MANUFACTURE OF ANY ARTICLE WITHOUT THE EXPRESS PERMISSION OF THE COPYRIGHT HOLDERS.
2. WORK TO FIGURED DIMENSIONS ONLY.
3. THIS DRAWING IS TO BE READ IN CONJUNCTION WITH ALL RELEVANT ARCHITECTS AND ENGINEER'S DRAWINGS AND SPECIFICATIONS.
4. ALL PROPOSED MATERIALS ARE TO MATCH THE EXISTING. BRICKWORK TO MATCH AS CLOSELY TO THE EXISTING, ROOF TILES TO MATCH EXISTING, GLAZING TO MATCH EXISTING.
5. GLAZING SHOWN ON THE BOUNDARY IS TO CONTAIN OBSCURED GLASS

REV:	DESCRIPTION:	BY:	DATE:
STATUS: Planning			
CLIENT: Ms Aman Gahir 10 Bridge Way Ickenham UB10 8QR			
ARCHITECT:			
SITE: 10 Bridge Way Ickenham			
TITLE: Proposed Elevations			
SCALE AT A3: 1:100	DATE: Feb 2026	DRAWN:	CHECKED:
PROJECT NO: 10BW	DRAWING NO: 10BW/006/PL	REVISION: A	