


EXISTING FIRST FLOOR LAYOUT

SCALE 1:100

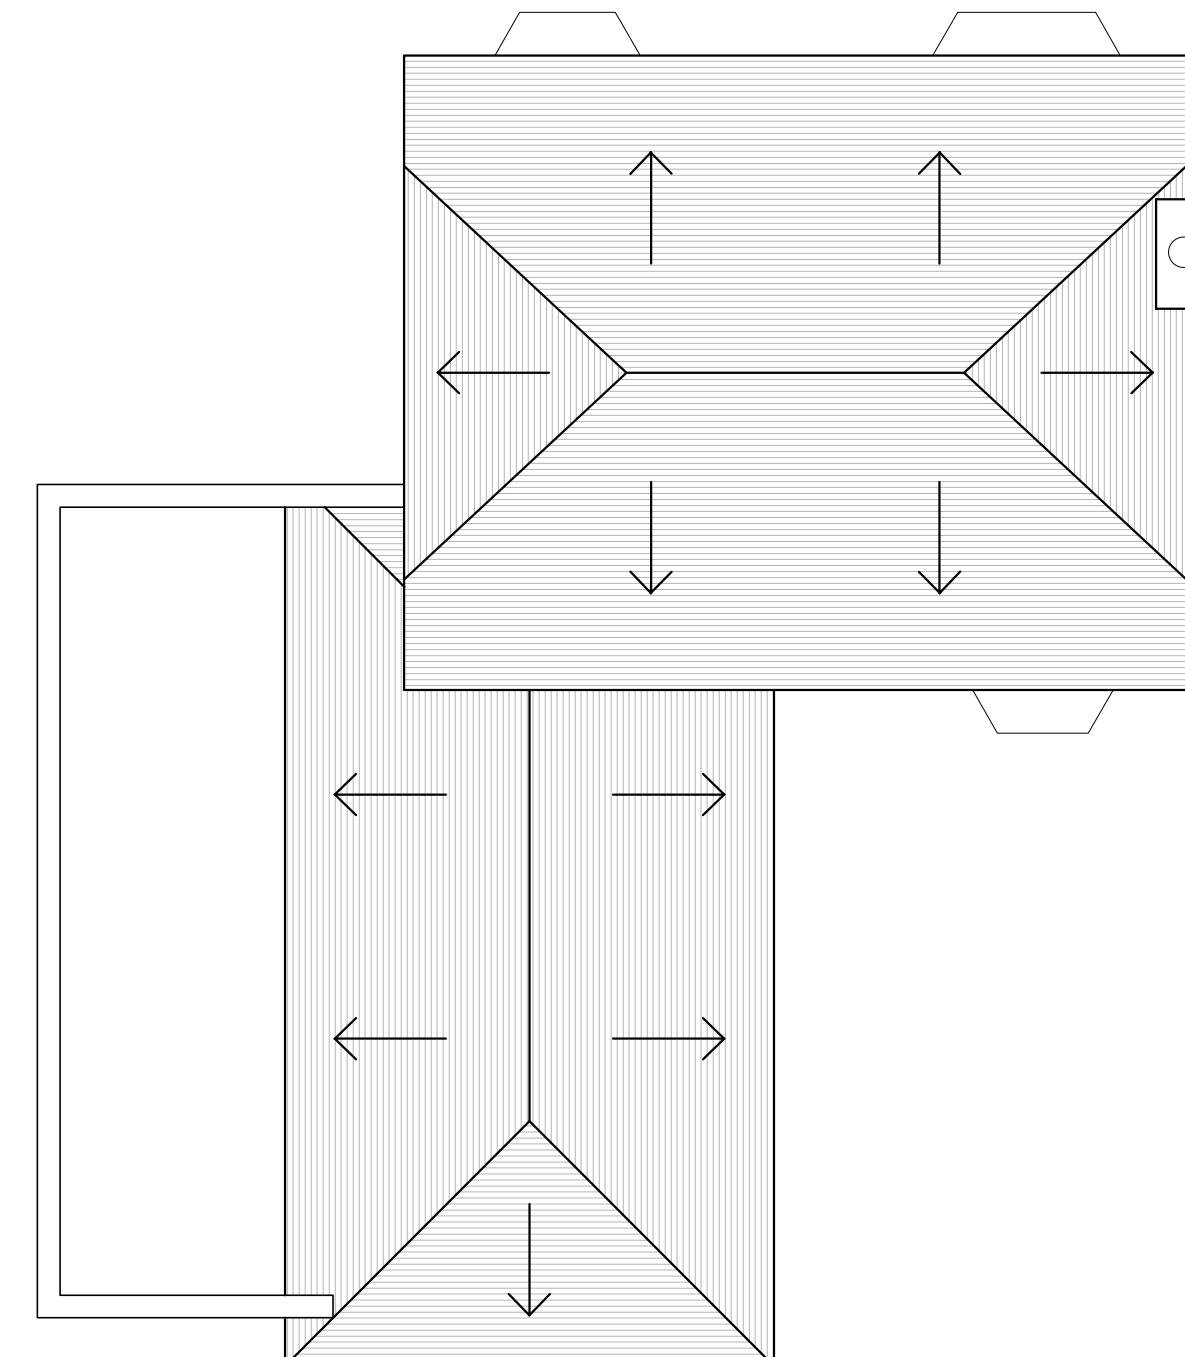

EXISTING ROOF PLAN

SCALE 1:100

All dimensions must be checked on site and not scaled from this drawing. Any dimensional discrepancies discovered must be reported to the Surveyor before proceeding. This drawing is to be read in conjunction with all relevant documents.

This drawing is for planning purposes only.  
This drawing is copyright © and may not be reproduced without permission

## Revisions

-	-	-

## CLIENT

MR &amp; MRS BYRNE

## JOB DESCRIPTION

24 COUNTESS CLOSE  
HAREFIELD  
UB9 6DL

## DRAWING TITLE


## Existing Floor Plans


Scale	Date	Drawn	Checked
1:100@ A3	FEB 23	AJ	SC



Cubic Building Surveying  
(Trading style of Cubic Property Consulting Ltd)  
Verona, Bolney Road, Lower Shiplake  
Henley-on-thames, RG9 3NT  
www.cubicbs.co.uk  
T: 07961 111245


Drawing Number C12957 - 200

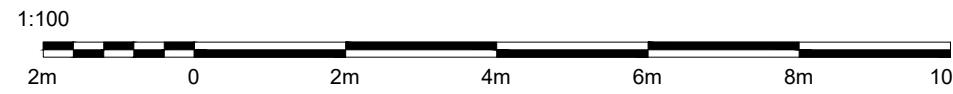

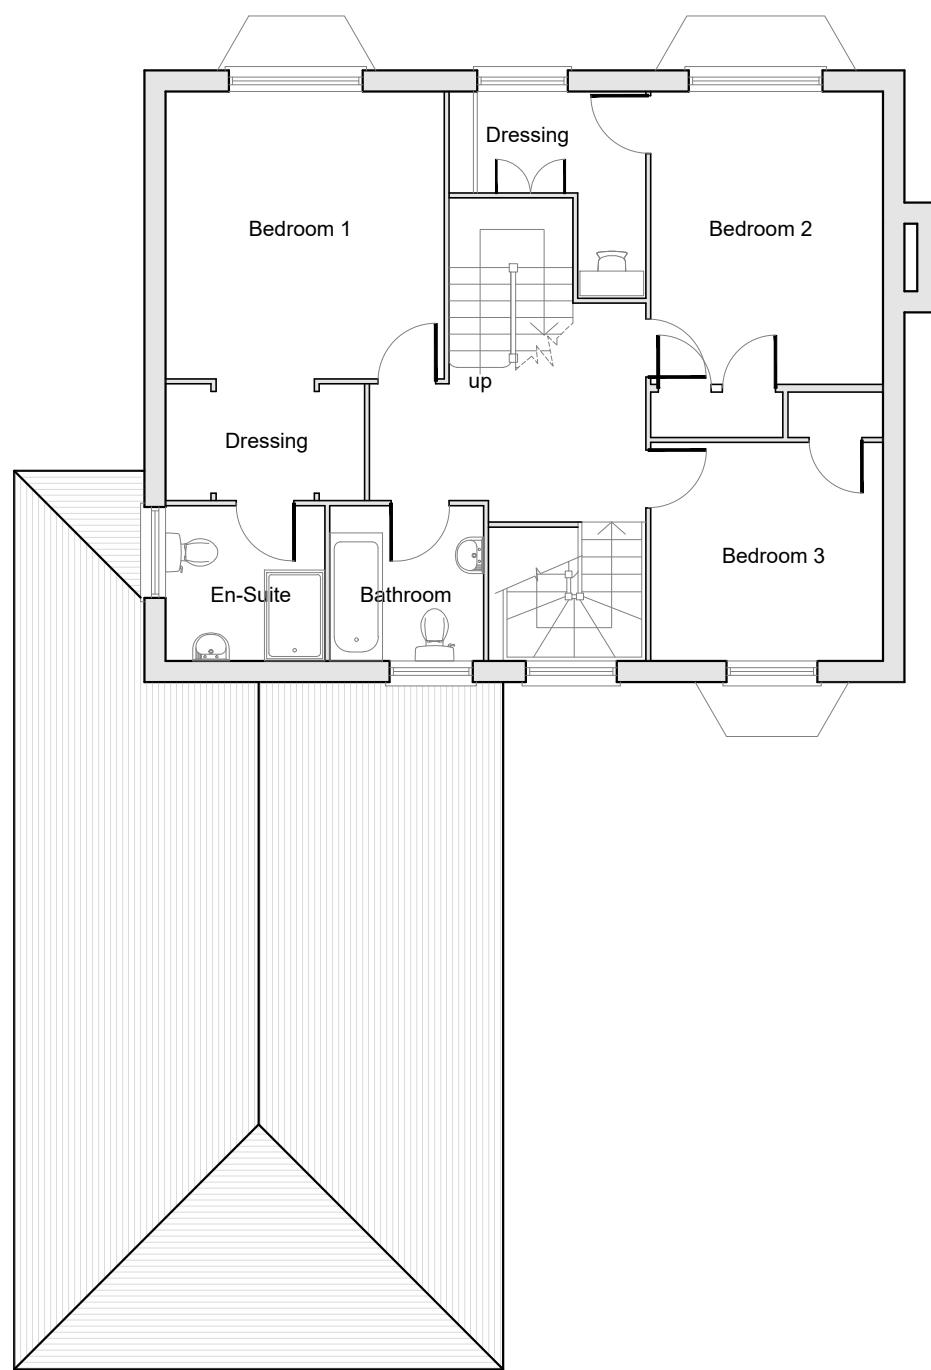

PROPOSED FIRST FLOOR LAYOUT

SCALE 1:100

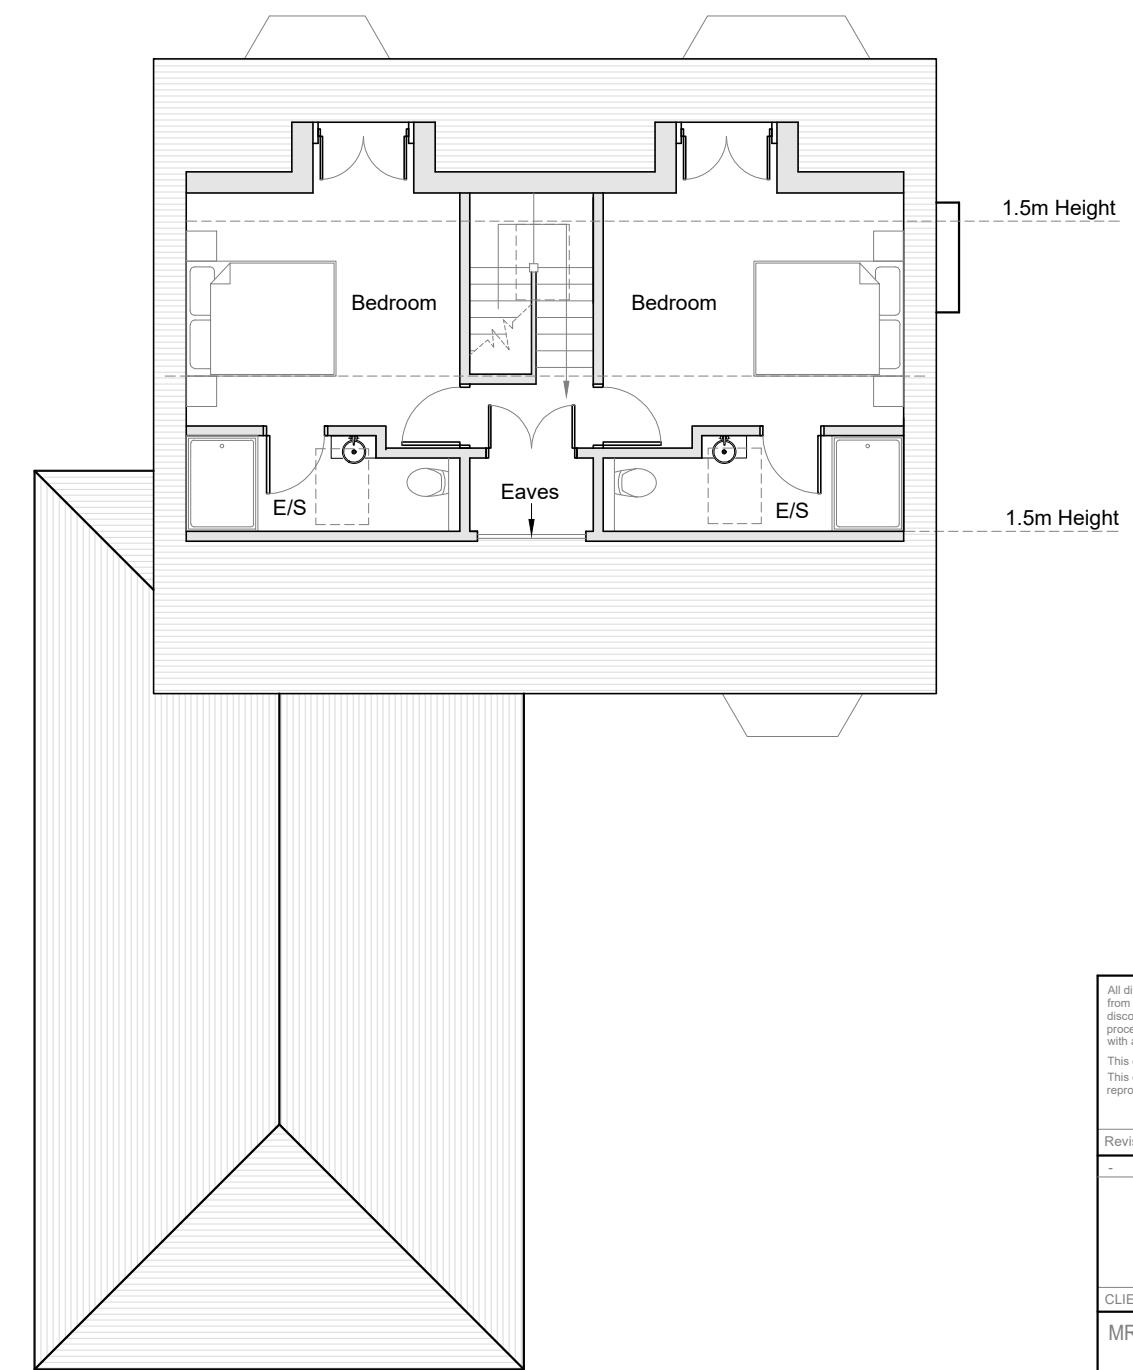

PROPOSED SECOND FLOOR LAYOUT

SCALE 1:100

All dimensions must be checked on site and not scaled from this drawing. Any dimensional discrepancies discovered must be reported to the Surveyor before proceeding. This drawing is to be read in conjunction with all relevant documents.

This drawing is for planning purposes only.  
This drawing is copyright © and may not be reproduced without permission

## Revisions

-	-	-

## CLIENT

MR &amp; MRS BYRNE

## JOB DESCRIPTION

24 COUNTESS CLOSE  
HAREFIELD  
UB9 6DL

## DRAWING TITLE

Proposed First &amp; Second floor plan

Scale	Date	Drawn	Checked
1:100@ A3	FEB 23	AJ	SC



Cubic Building Surveying  
Trading style of Cubic Property Consulting Ltd'  
Verona, Bolney Road, Lower Shiplake  
Henley-on-thames, RG9 3NT  
www.cubicbs.co.uk  
T: 07961 111245

Drawing Number C12957 - 201

1:100  
2m 0 2m 4m 6m 8m 10m



EXISTING FRONT ELEVATION

SCALE 1:100



EXISTING SIDE ELEVATION

SCALE 1:100



EXISTING REAR ELEVATION

SCALE 1:100



EXISTING SIDE ELEVATION

SCALE 1:100

1:100

All dimensions must be checked on site and not scaled from this drawing. Any dimensional discrepancies discovered must be reported to the Surveyor before proceeding. This drawing is to be read in conjunction with all relevant documents.

This drawing is copyright © and may not be reproduced without permission

CLIENT	DRAWING TITLE			
MR & MRS BYRNE	Existing Elevations			
	Scale	Date	Drawn	Checked
JOB DESCRIPTION	Varies @ A3	FEB 23	AJ	SC
	Revisions			
24 COUNTESS CLOSE HAREFIELD UB9 6DL				

**cubic**  
Cubic Building Surveying  
Trading style of Cubic Property Consulting Ltd  
Verona, Bolney Road, Lower Shiplake  
Henley-on-Thames, RG9 3NT  
www.cubicbs.co.uk  
T: 07961 111245

Drawing Number	C12957 - 202
----------------	--------------



PROPOSED FRONT ELEVATION

SCALE 1:100



PROPOSED SIDE ELEVATION

SCALE 1:100



PROPOSED REAR ELEVATION

SCALE 1:100



PROPOSED SIDE ELEVATION

SCALE 1:100

1:100

2m 0 2m 4m 6m 8m 10m

All dimensions must be checked on site and not scaled from this drawing. Any dimensional discrepancies discovered must be reported to the Surveyor before proceeding. This drawing is to be read in conjunction with all relevant documents.


This drawing is copyright © and may not be reproduced without permission

CLIENT	DRAWING TITLE			
MR & MRS BYRNE	Proposed Elevations			
	Scale	Date	Drawn	Checked
JOB DESCRIPTION	Varies @ A3	FEB 23	AJ	SC
	Revisions			

24 COUNTESS CLOSE  
HAREFIELD  
UB9 6DL

**cubic**  
Cubic Building Surveying  
Trading style of Cubic Property Consulting Ltd  
Verona, Bolney Road, Lower Shiplake  
Henley-on-Thames, RG9 3NT  
www.cubicbs.co.uk  
T: 07961 11245

Drawing Number	C12957 - 203		
----------------	--------------	--	--

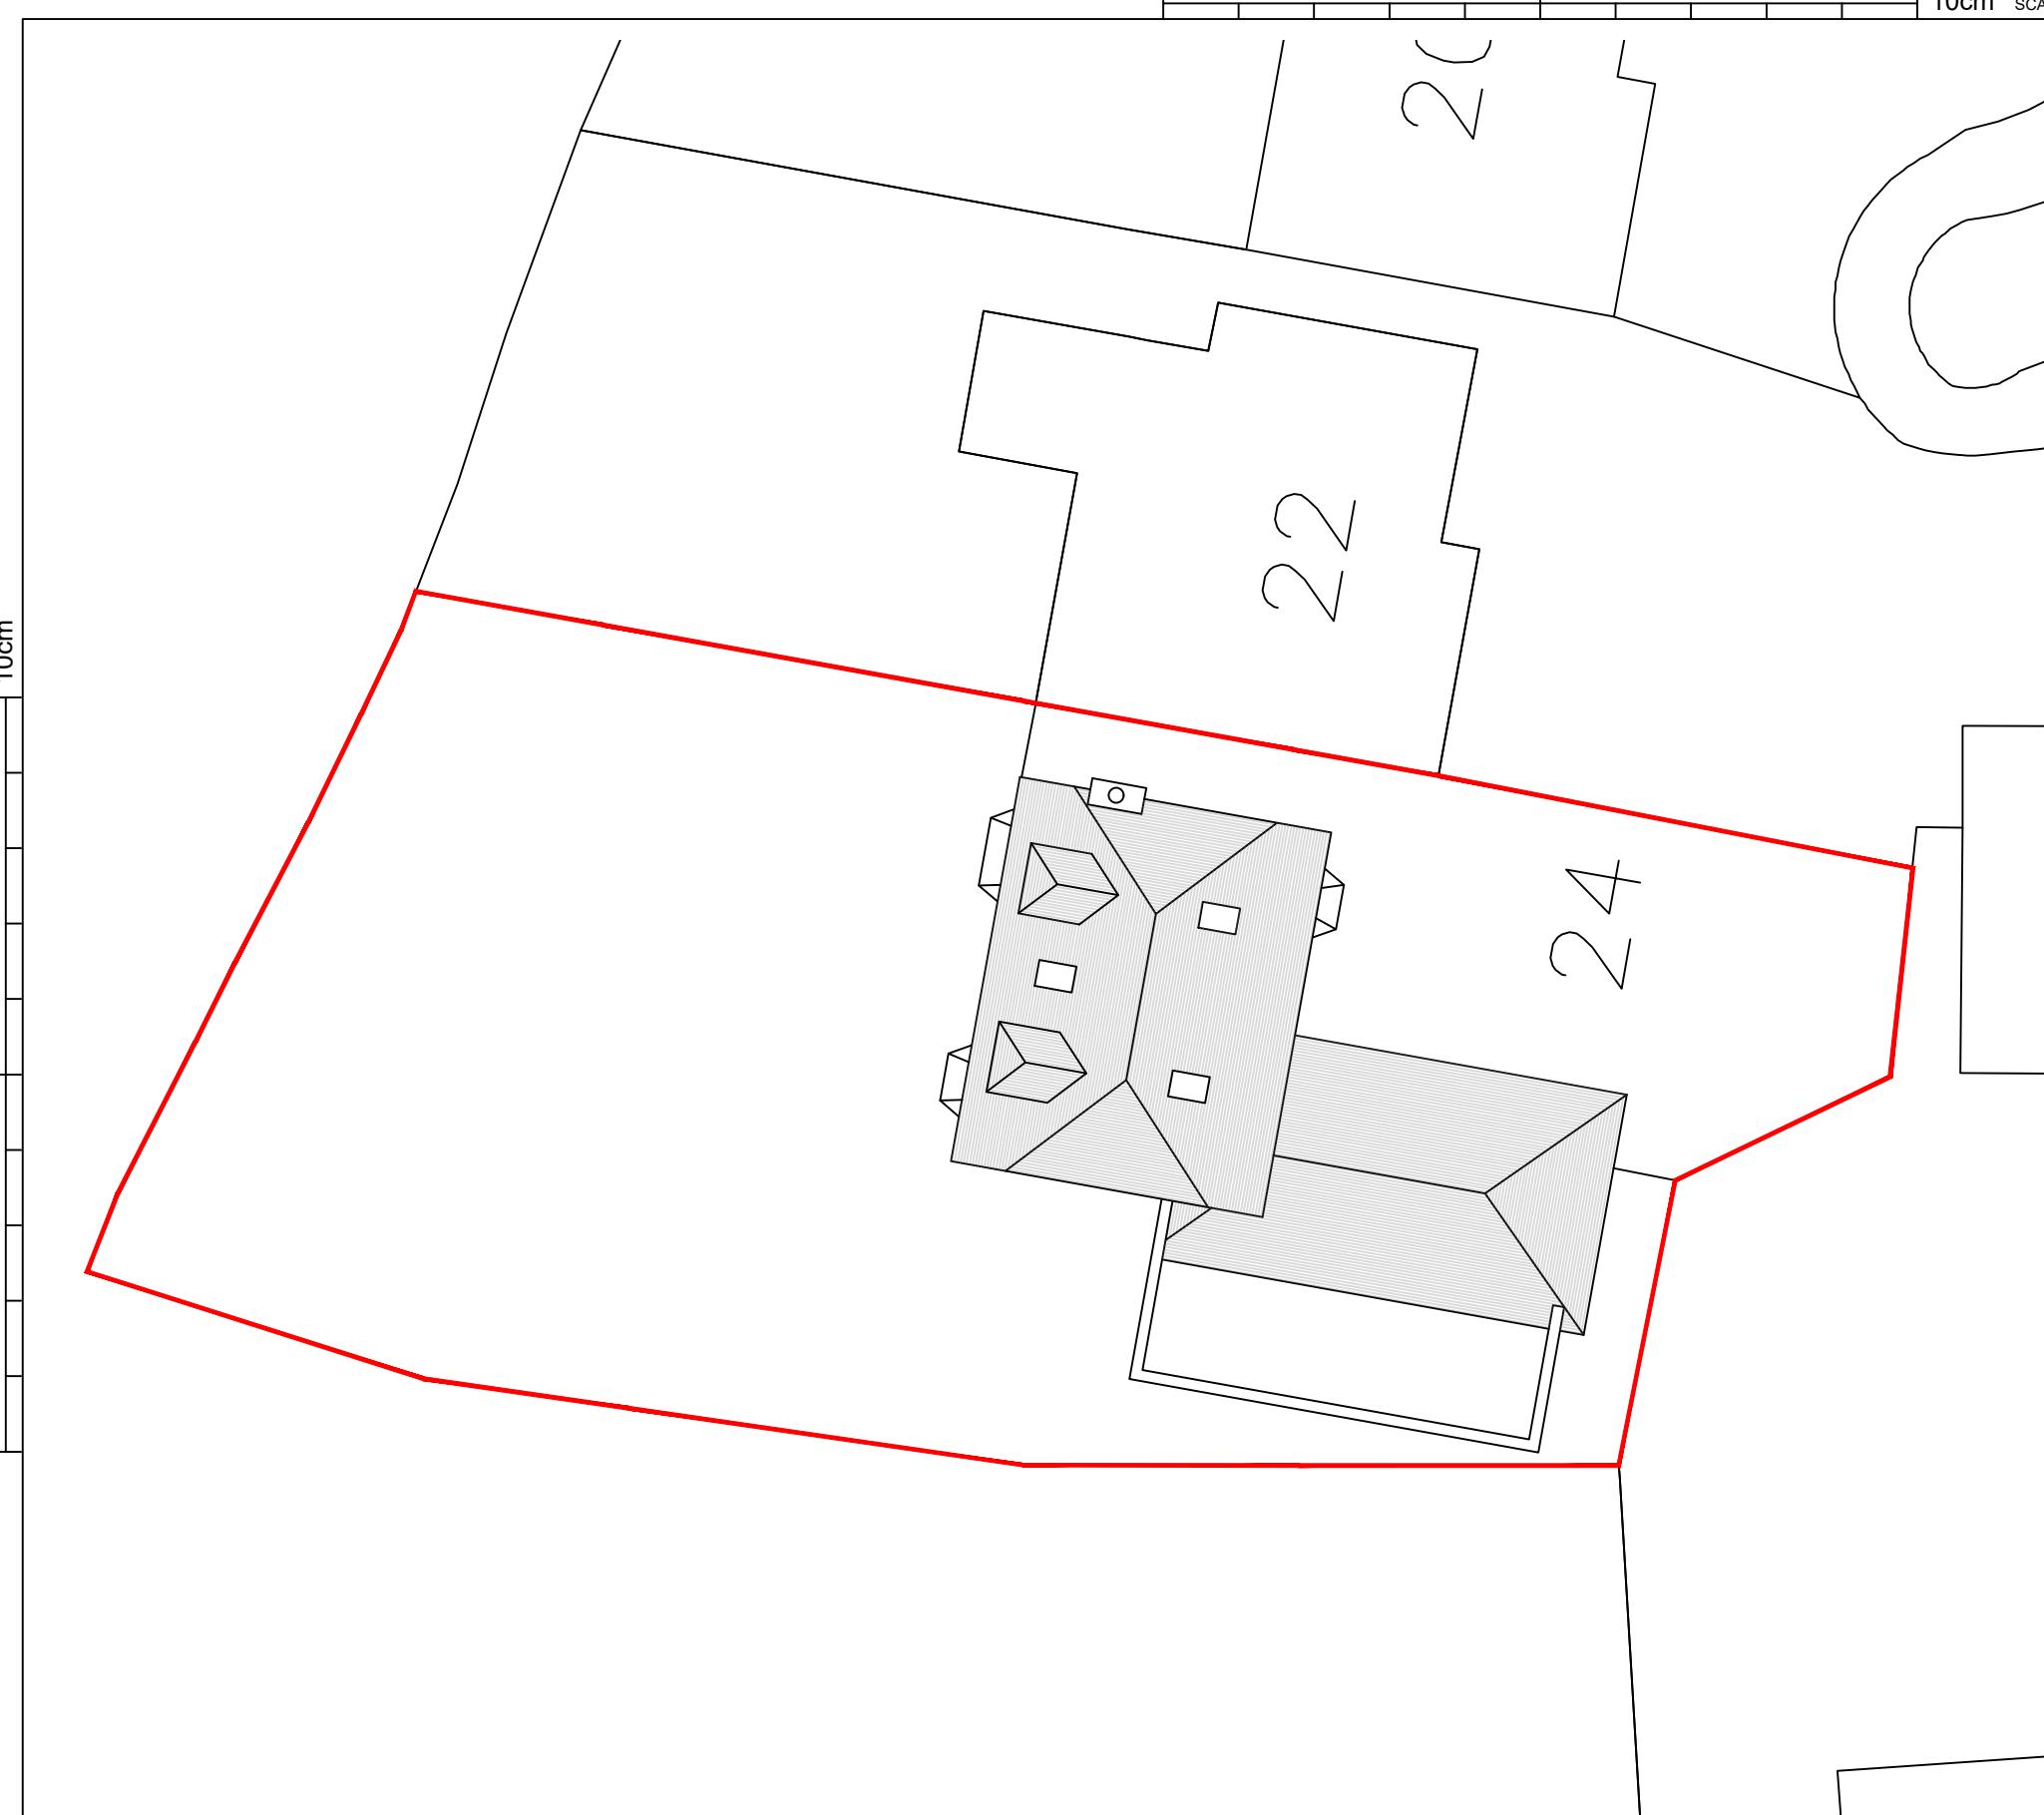

Produced on 10 March 2023 from the Ordnance Survey National Geographic Database and incorporating surveyed revision available at this date.  
 This map shows the area bounded by 504935 189939, 505077 189939, 505077 190081, 504935 190081, 504935 189939  
 Crown copyright and database rights 2023 OS 100054135. Supplied by copla ltd trading as UKPlanningMaps.com a licensed Ordnance Survey partner (OS 100054135).  
 Data licence expires 10 March 2024. Unique plan reference: v2c//919881/1241586

All dimensions must be checked on site and not scaled from this drawing. Any dimensional discrepancies discovered must be reported to the Surveyor before proceeding. This drawing is to be read in conjunction with all relevant documents.

This drawing is copyright © and may not be reproduced without permission

JOB DESCRIPTION

24 COUNTESS CLOSE  
HAREFIELD  
UB9 6DL

CLIENT  
MR & MRS BYRNE

DRAWING TITLE  
Block & Location Plan

Scale	Date	Drawn	Checked
	JAN 23	AJ	SC

Revisions			

**cubic**  
Cubic Building Surveying  
Trading style of Cubic Property Consulting Ltd  
Verona, Bolney Road, Lower Shiplake  
Henley-on-thames, RG9 3NT  
www.cubicbs.co.uk  
T: 07961 11245  
Drawing Number C12957 - 204

Location Plan - Scale 1:1250

