


EXISTING FIRST FLOOR LAYOUT

SCALE 1:100

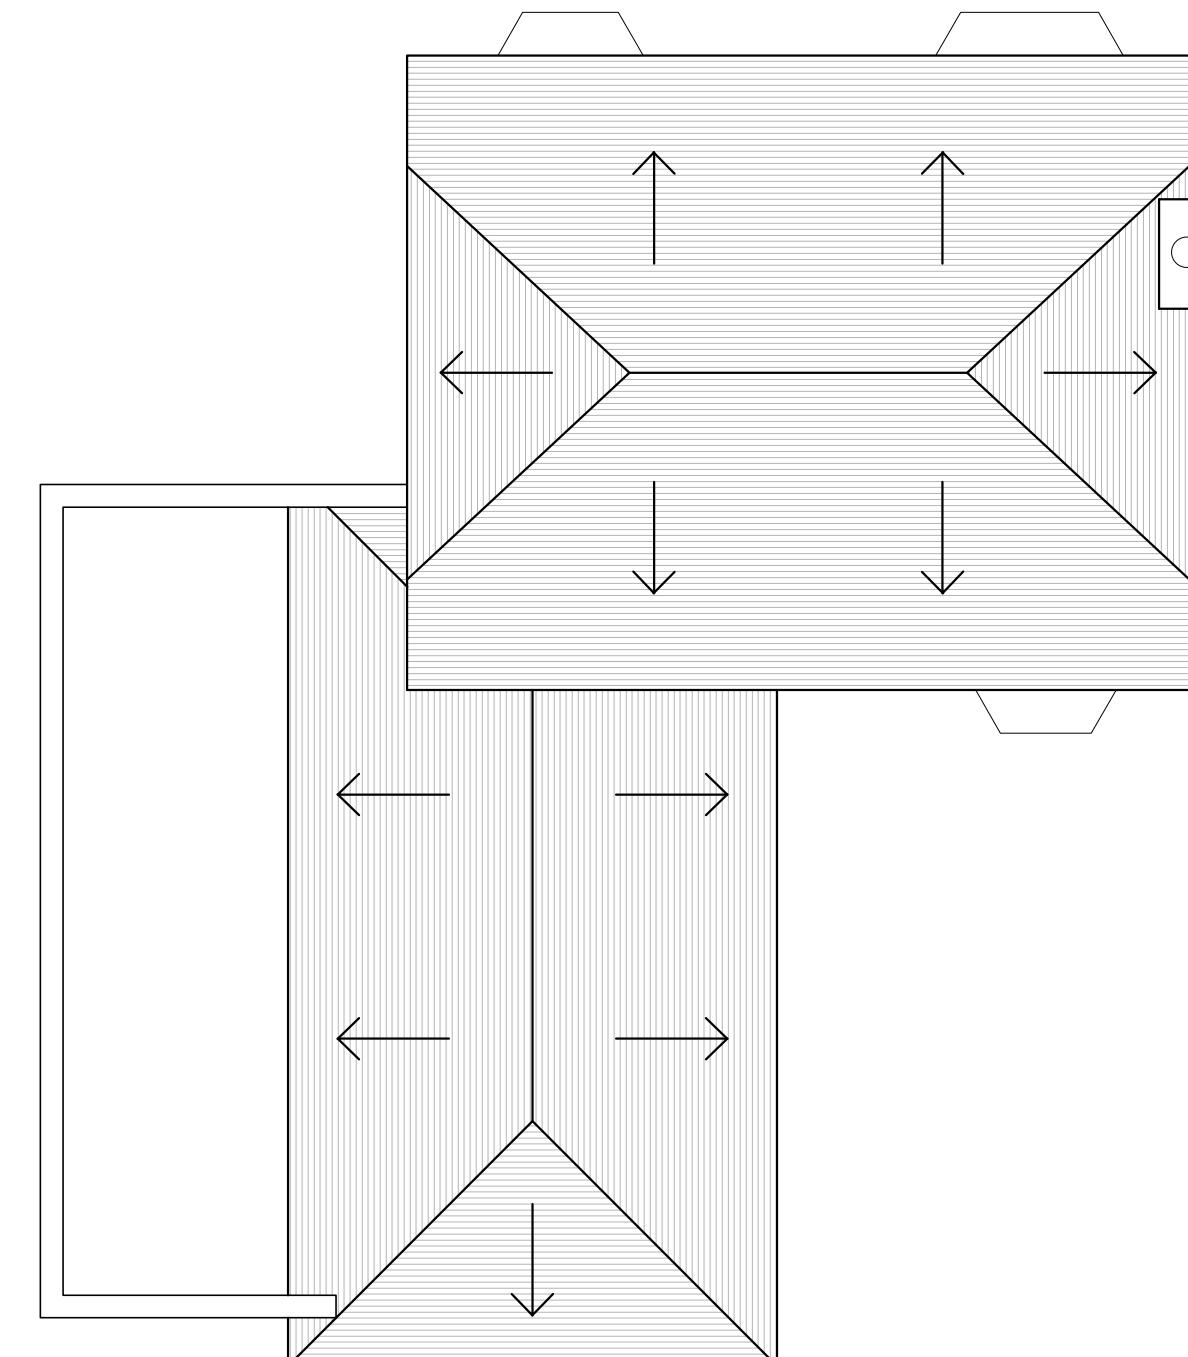

EXISTING ROOF PLAN

SCALE 1:100

1:100  
  
 2m 0 2m 4m 6m 8m 10m

All dimensions must be checked on site and not scaled from this drawing. Any dimensional discrepancies discovered must be reported to the Surveyor before proceeding. This drawing is to be read in conjunction with all relevant documents.

This drawing is for planning purposes only.  
 This drawing is copyright © and may not be reproduced without permission

## Revisions

-	-	-

## CLIENT

MR &amp; MRS BYRNE

## JOB DESCRIPTION

24 COUNTESS CLOSE  
 HAREFIELD  
 UB9 6DL

## DRAWING TITLE


## Existing Floor Plans

Scale	Date	Drawn	Checked
1:100@ A3	FEB 23	AJ	SC




Cubic Building Surveying  
 'Trading style of Cubic Property Consulting Ltd'  
 Verona, Bolney Road, Lower Shiplake  
 Henley-on-thames, RG9 3NT  
[www.cubicbs.co.uk](http://www.cubicbs.co.uk)  
 T: 07961 111245

Drawing Number C12957 - 200

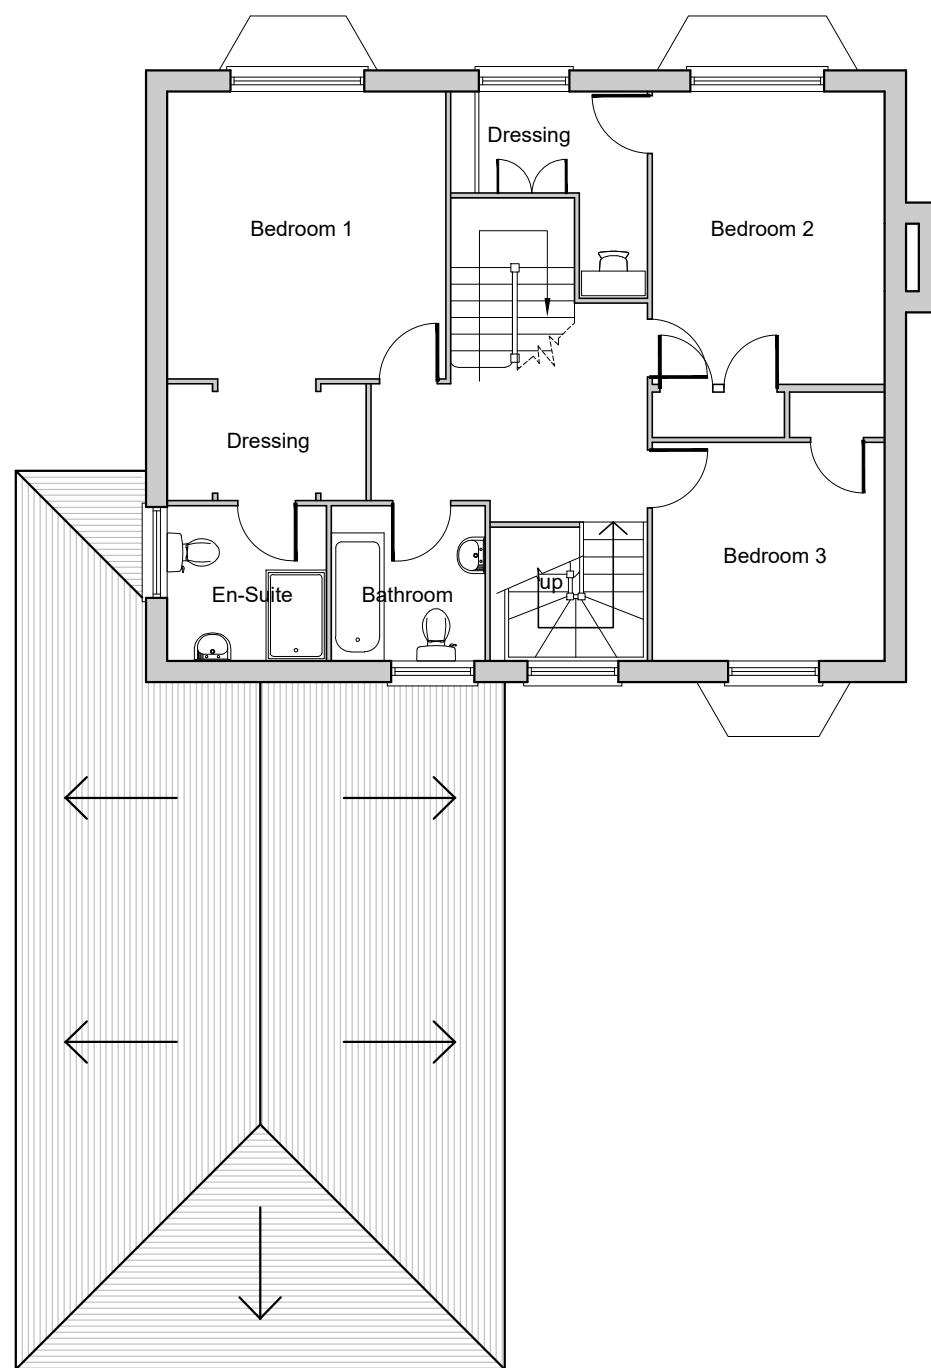

PROPOSED FIRST FLOOR LAYOUT

SCALE 1:100

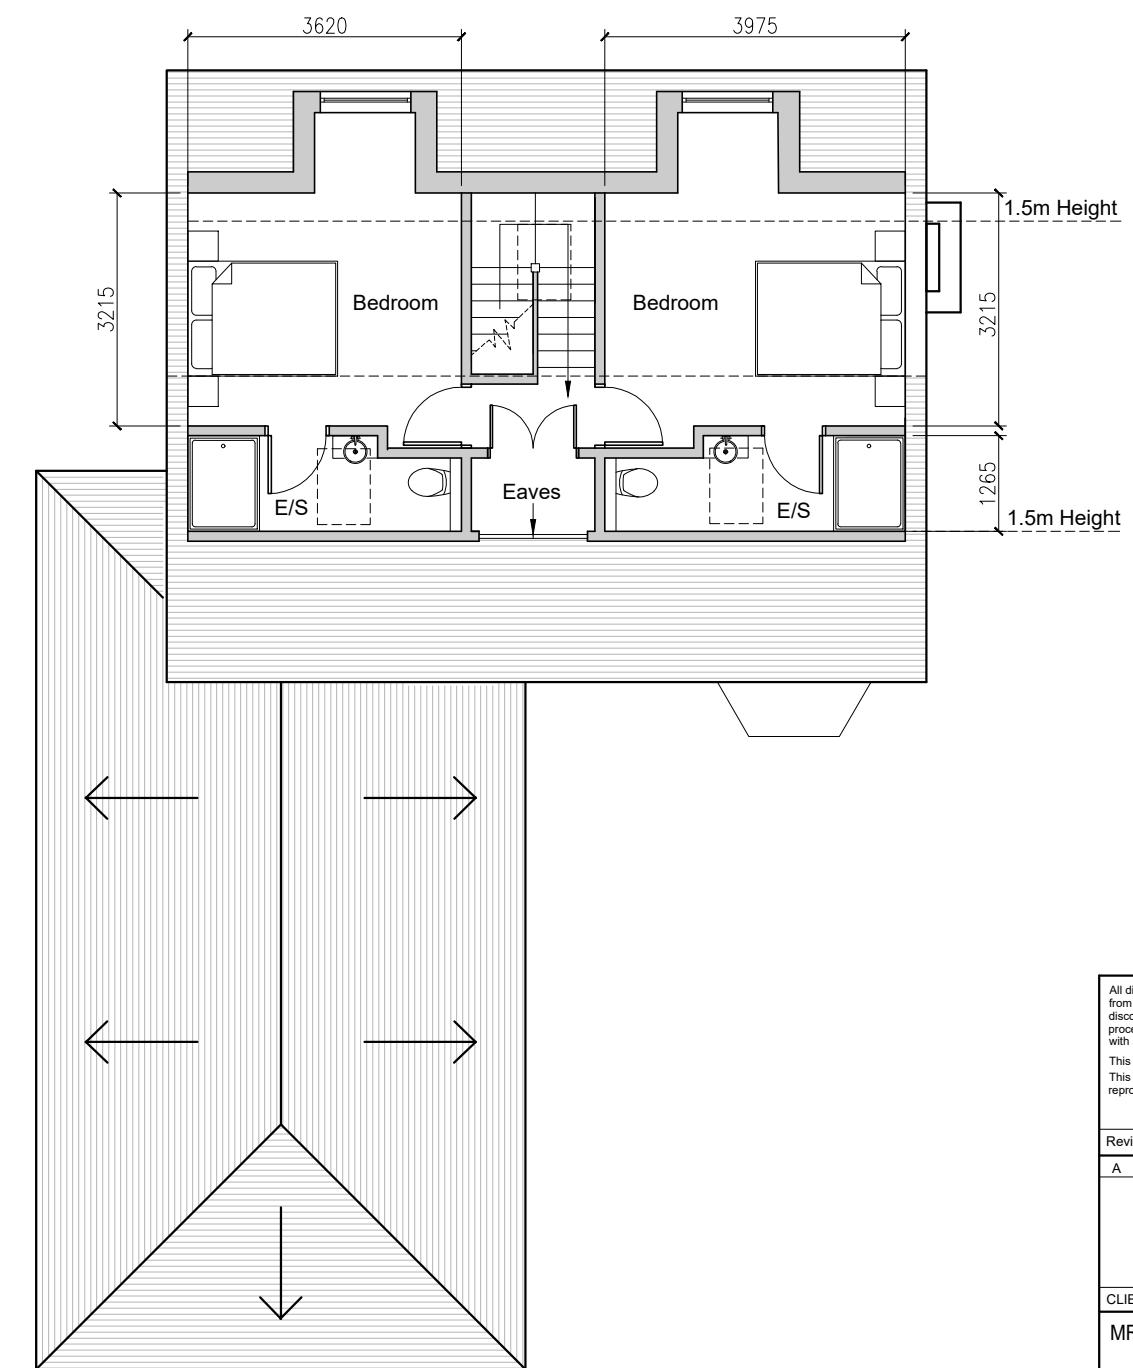

PROPOSED SECOND FLOOR LAYOUT

SCALE 1:100

All dimensions must be checked on site and not scaled from this drawing. Any dimensional discrepancies discovered must be reported to the Surveyor before proceeding. This drawing is to be read in conjunction with all relevant documents.

This drawing is for planning purposes only.  
This drawing is copyright © and may not be reproduced without permission

## Revisions

A	12/04/23	Dormer size reduced
---	----------	---------------------

## CLIENT

MR &amp; MRS BYRNE

## JOB DESCRIPTION

24 COUNTESS CLOSE  
HAREFIELD  
UB9 6DL

## DRAWING TITLE


Proposed First &amp; Second floor plan

Scale	Date	Drawn	Checked
1:100@ A3	FEB 23	AJ	SC



Cubic Building Surveying  
(Trading style of Cubic Property Consulting Ltd)  
Verona, Bolney Road, Lower Shiplake  
Henley-on-thames, RG9 3NT  
www.cubicbs.co.uk  
T: 07961 111245

Drawing Number C12957 - 201 A

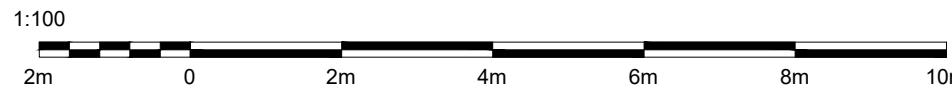



EXISTING FRONT ELEVATION

SCALE 1:100



EXISTING SIDE ELEVATION

SCALE 1:100



EXISTING REAR ELEVATION

SCALE 1:100



EXISTING SIDE ELEVATION

SCALE 1:100

1:100

2m 0 2m 4m 6m 8m 10m

All dimensions must be checked on site and not scaled from this drawing. Any dimensional discrepancies discovered must be reported to the Surveyor before proceeding. This drawing is to be read in conjunction with all relevant documents.

This drawing is copyright © and may not be reproduced without permission

CLIENT	DRAWING TITLE			
MR & MRS BYRNE	Existing Elevations			
	Scale	Date	Drawn	Checked
JOB DESCRIPTION	Varies @ A3	FEB 23	AJ	SC
24 COUNTESS CLOSE HAREFIELD UB9 6DL	Revisions			

**cubic**  
Cubic Building Surveying  
'Trading style of Cubic Property Consulting Ltd'  
Verona, Bolney Road, Lower Shiplake  
Henley-on-thames, RG9 3NT  
www.cubicbs.co.uk  
T: 07961 111245  
Drawing Number C12957 - 202



PROPOSED FRONT ELEVATION

SCALE 1:100



PROPOSED SIDE ELEVATION

SCALE 1:100



PROPOSED REAR ELEVATION

SCALE 1:100



PROPOSED SIDE ELEVATION

SCALE 1:100

1:100

2m 0 2m 4m 6m 8m 10m


All dimensions must be checked on site and not scaled from this drawing. Any dimensional discrepancies discovered must be reported to the Surveyor before proceeding. This drawing is to be read in conjunction with all relevant documents.

This drawing is copyright © and may not be reproduced without permission

CLIENT	DRAWING TITLE			
MR & MRS BYRNE	Proposed Elevations			
	Scale	Date	Drawn	Checked
JOB DESCRIPTION	Varies @ A3	FEB 23	AJ	SC
24 COUNTESS CLOSE HAREFIELD UB9 6DL	Revisions			
	A	12/04/23	Dormer size reduced	

**cubic**  
Cubic Building Surveying  
'Trading style of Cubic Property Consulting Ltd'  
Verona, Bolney Road, Lower Shiplake  
Henley-on-thames, RG9 3NT  
www.cubicbs.co.uk  
T: 07961 111245

Drawing Number C12957 - 203 A

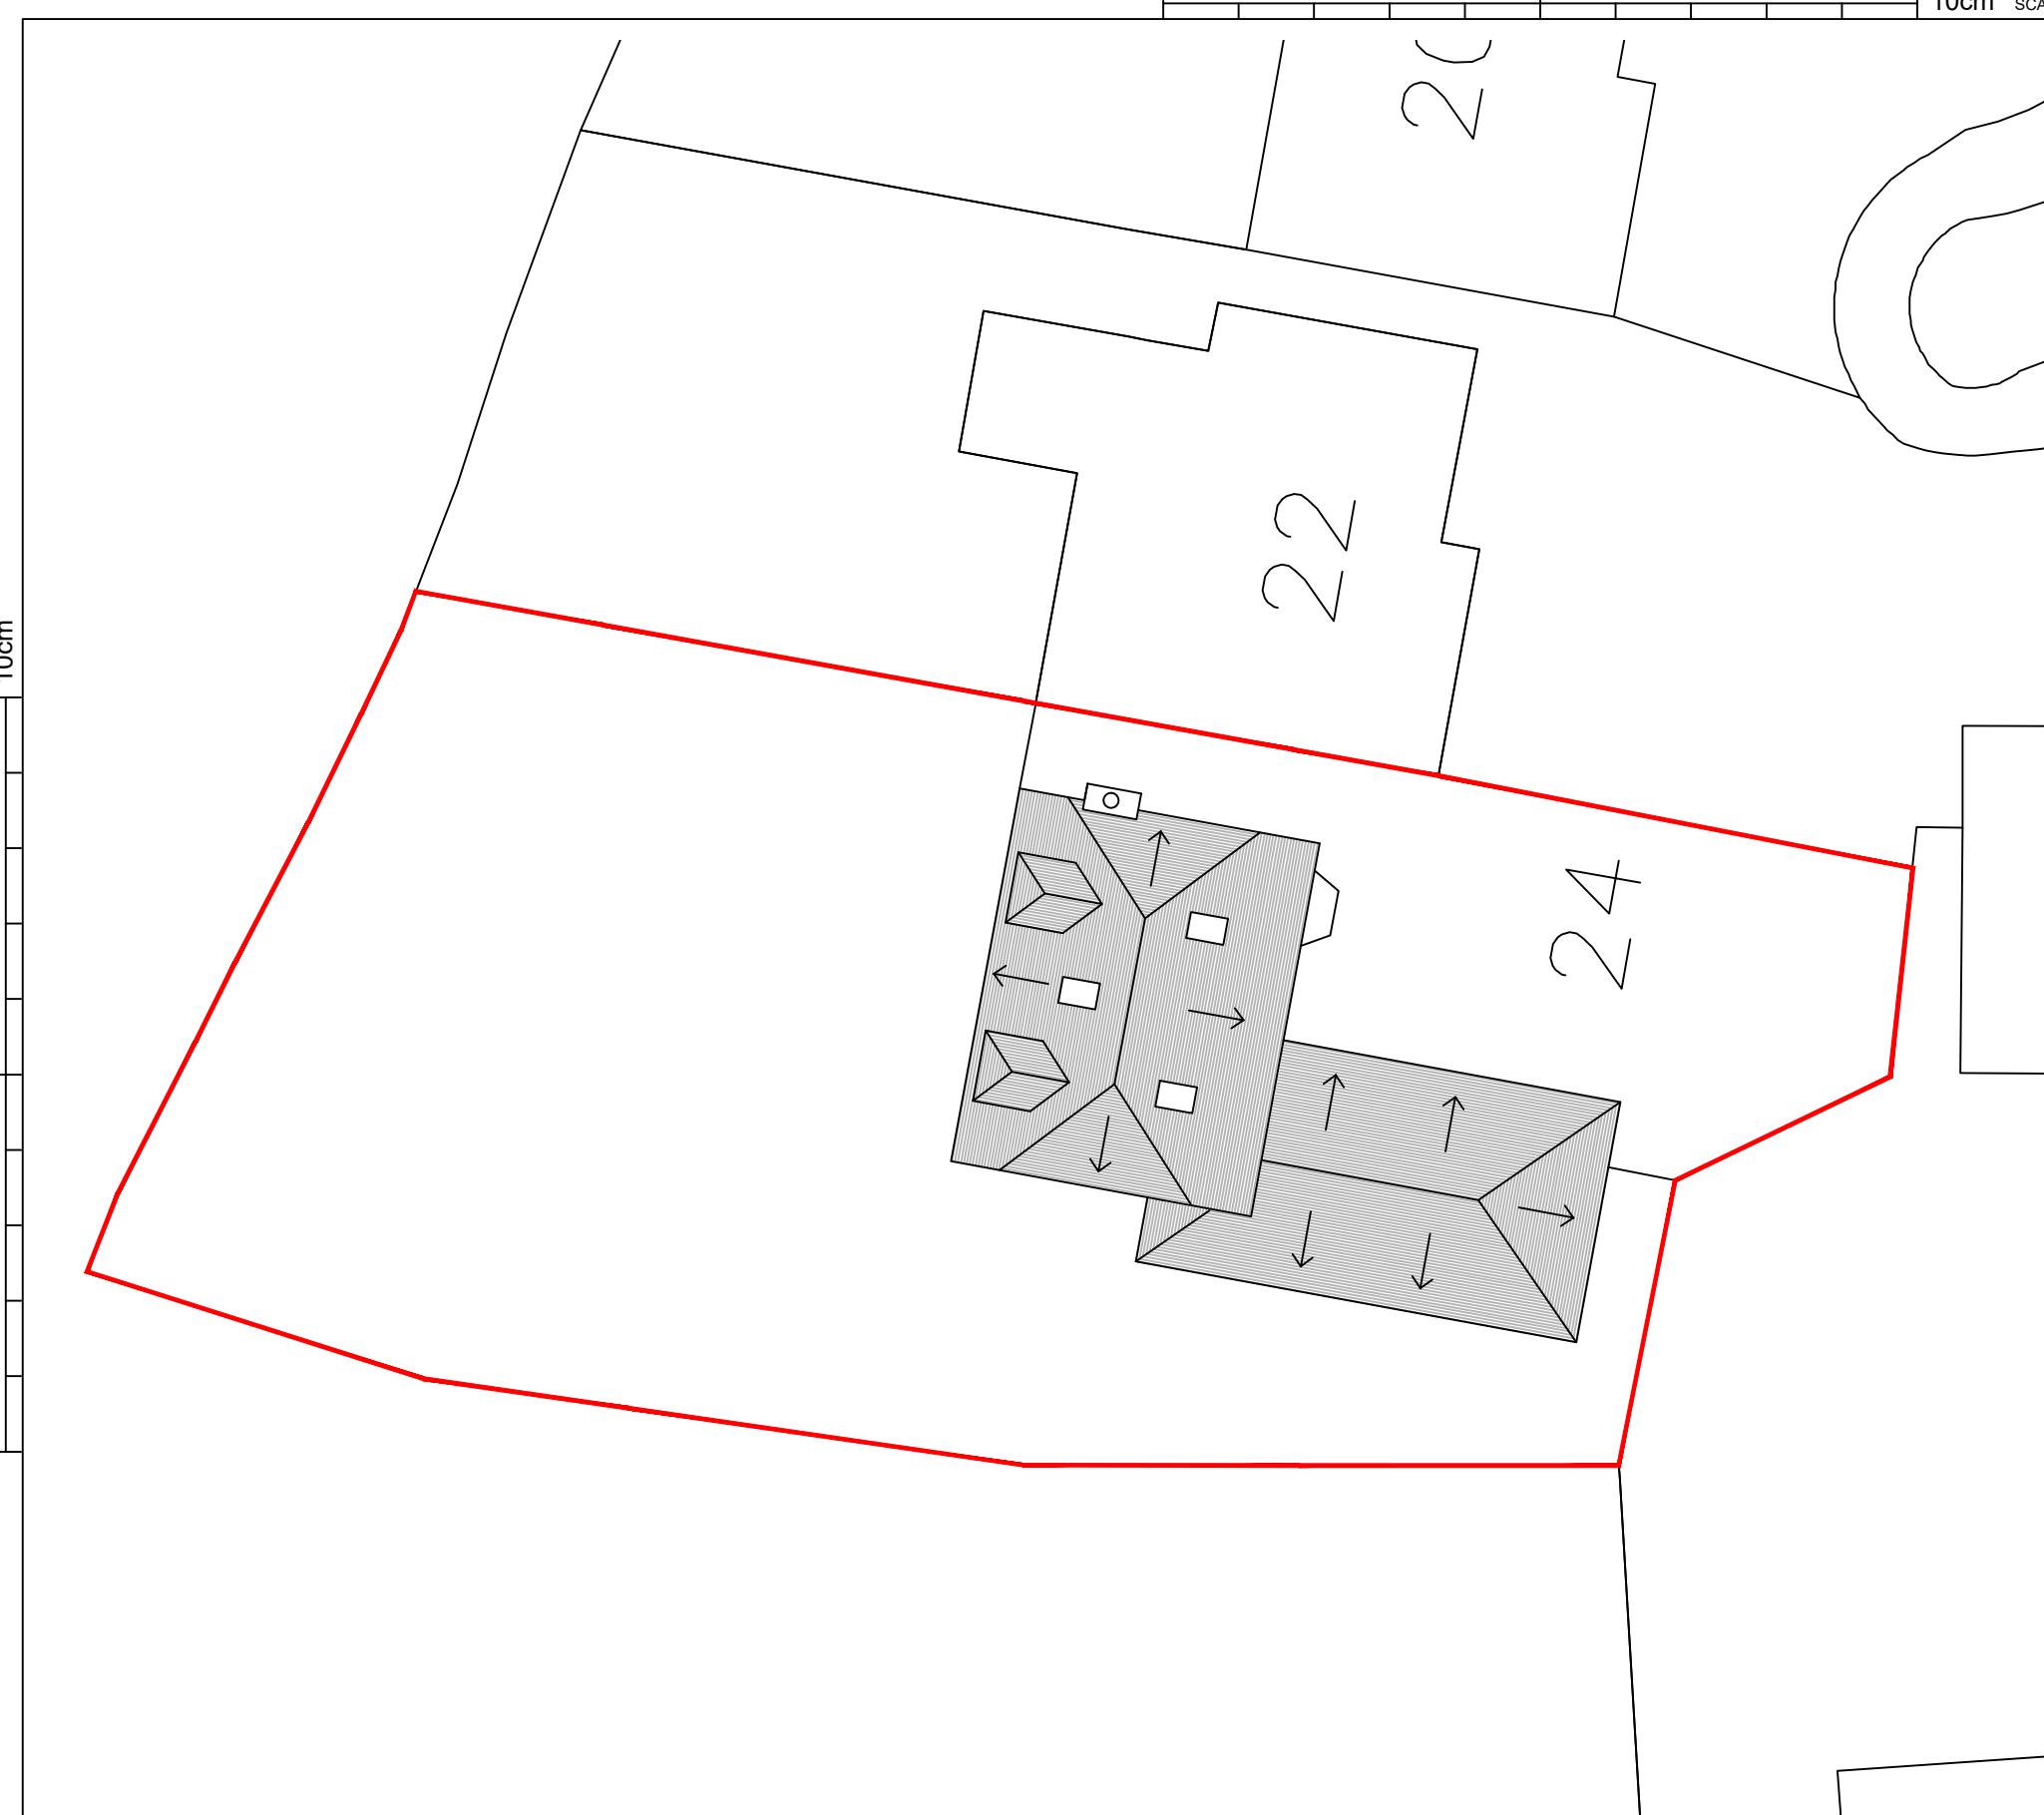

All dimensions must be checked on site and not scaled from this drawing. Any dimensional discrepancies discovered must be reported to the Surveyor before proceeding. This drawing is to be read in conjunction with all relevant documents.


This drawing is copyright © and may not be reproduced without permission

CLIENT  
MR & MRS BYRNE

DRAWING TITLE  
Block & Location Plan

Scale	Date	Drawn	Checked
Varies @ A3	JAN 23	AJ	SC

JOB DESCRIPTION  
24 COUNTESS CLOSE  
HAREFIELD  
UB9 6DL

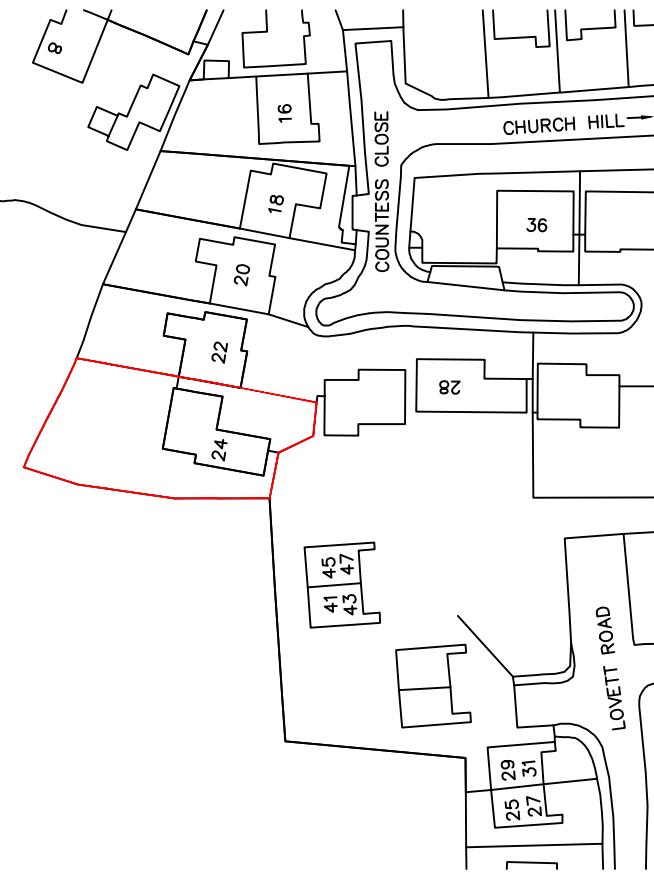

**cubic**  
Cubic Building Surveying  
'Trading style of Cubic Property Consulting Ltd'  
Verona, Bolney Road, Lower Shiplake  
Henley-on-thames, RG9 3NT  
www.cubicbs.co.uk  
T: 07961 11245

Drawing Number	C12957 - 204 A
----------------	----------------