


EXISTING GROUND FLOOR



PROPOSED FIRST FLOOR

56 Warren Road
Ickenham

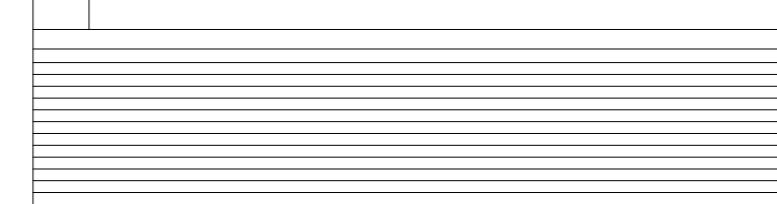

SCALE 1:50
0 1m 2m 3m 4m 5m

PLAN	Existing and Proposed Rear Elevation	
	PROJECT	FIRST FLOOR REAR EXTENSION
	<small>General Notes:</small>	
	1. All dimensions to be checked on site prior to construction any discrepancies should be reported to the highford design 2. All drawings are indicative of architects visual requirements only and show design intent only All dimensions are in metres Copyright - Highford Design 2023 These drawings are not to be used to calculate areas for the purpose of valuations. All dimensions to be checked on site by contractor and such dimensions to be their responsibility	
04		DWG No Date: April 2023 Project: 56 Warren Road, Ickenham Scale 1:50 @ A2 Checked: AW Drawing Title: Plans Status: Planning Job No: 399
Rev: -		27 Bellamy Close, Ickenham, Middlesex, UB10 8SJ email: info@highforddesign.co.uk web: www.highforddesign.co.uk mobile: 07751 390205

Highford
Design and Build Limited
27 Bellamy Close, Ickenham, Middlesex, UB10 8SJ
email: info@highforddesign.co.uk | web: www.highforddesign.co.uk
mobile: 07751 390205