



EXISTING EAST ELEVATION

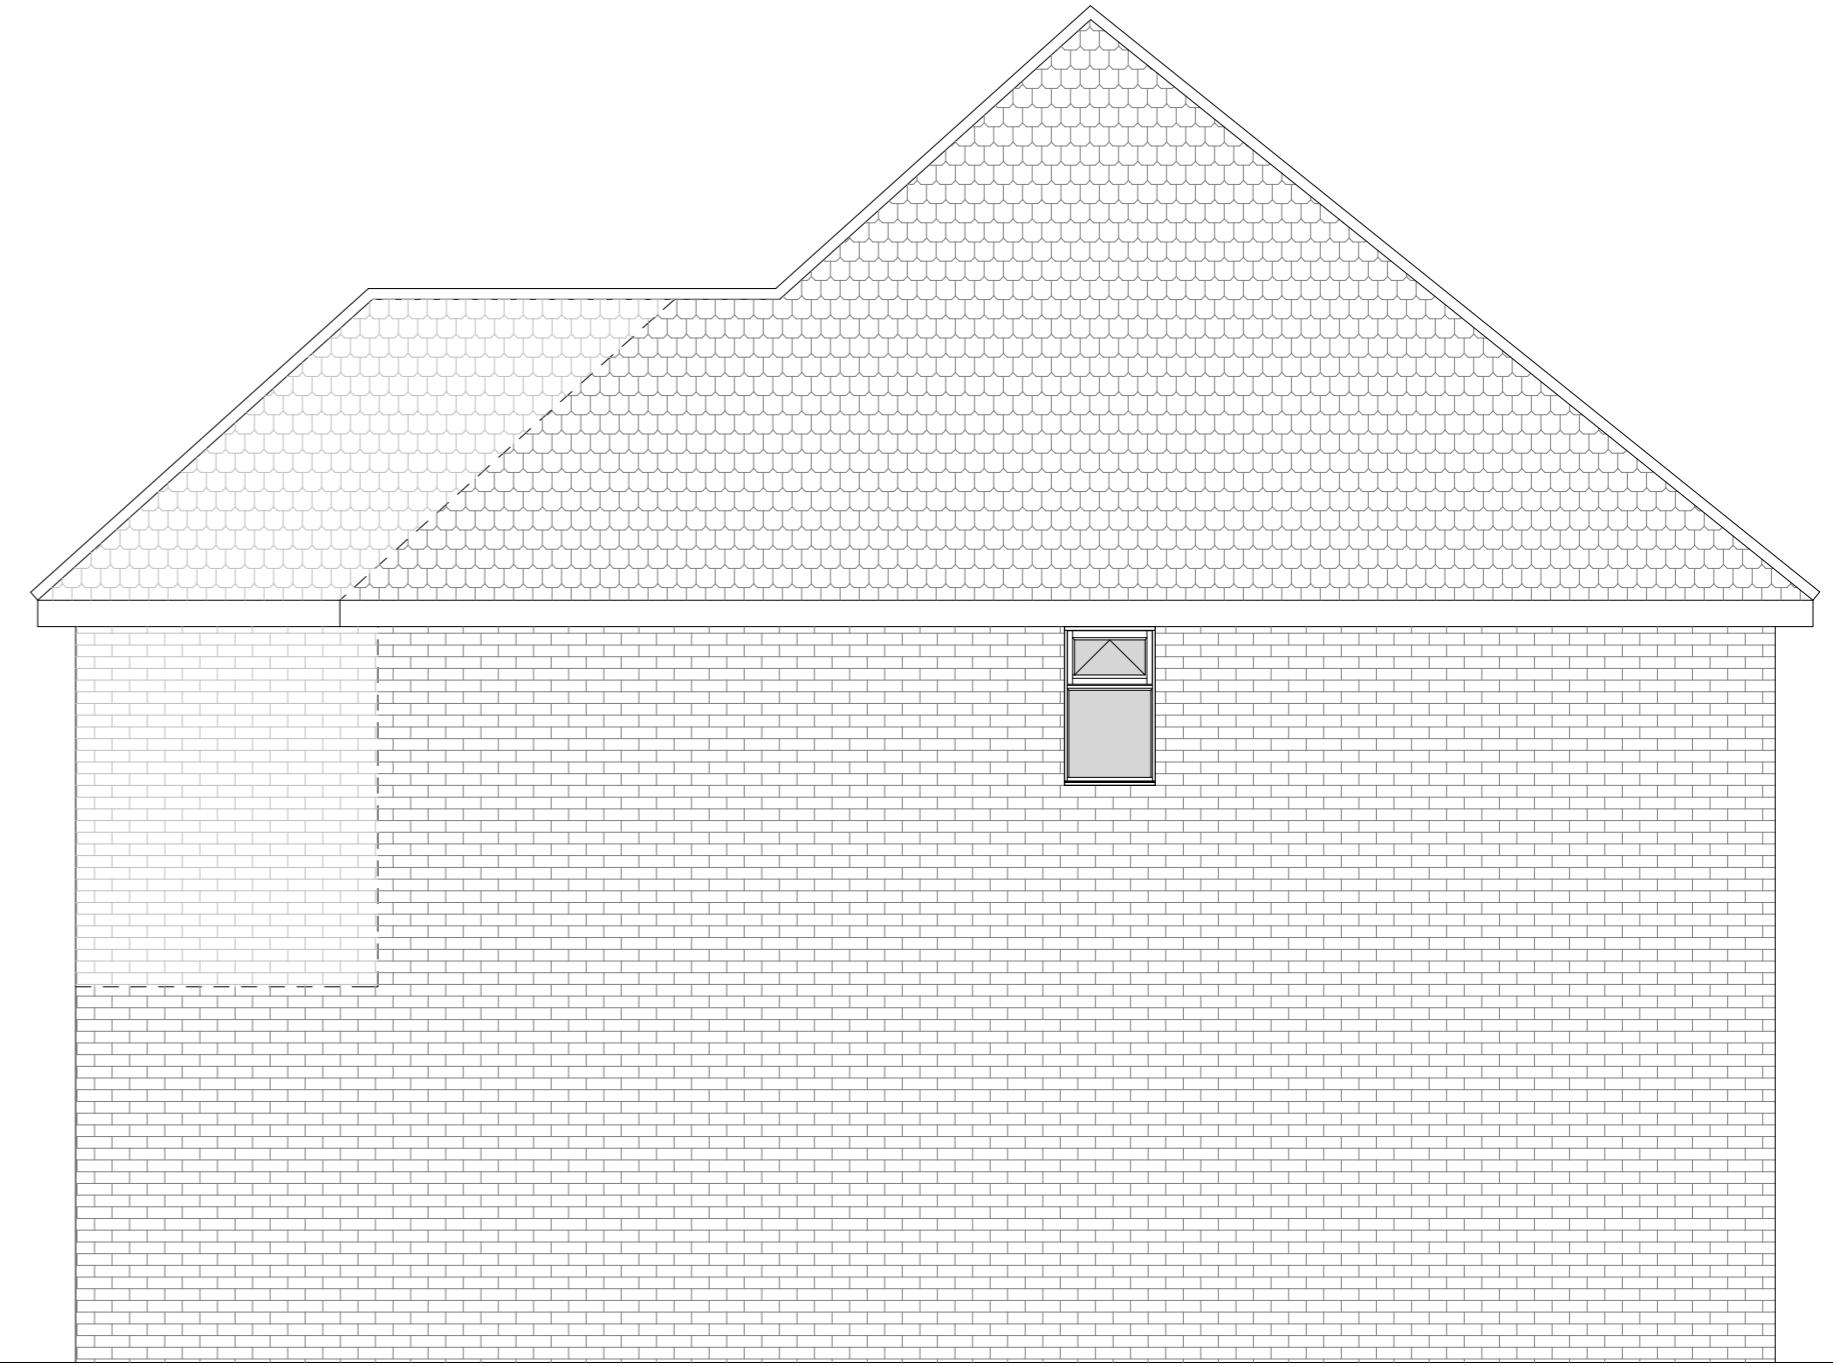

PROPOSED EAST ELEVATION

56 Warren Road  
Ickenham

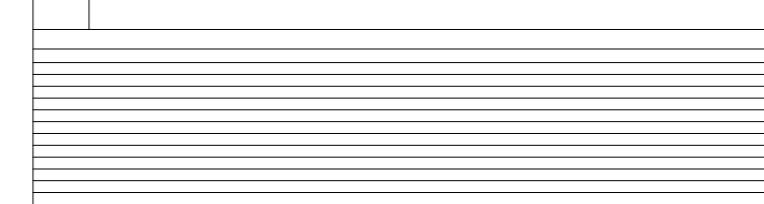

SCALE 1:50  
0 1m 2m 3m 4m 5m

PLAN	Existing and Proposed East Elevation
PROJECT	FIRST FLOOR REAR EXTENSION

General Notes:  
1. All dimensions to be checked on site prior to construction any discrepancies should be reported to the highford design  
2. All drawings are indicative of architects visual requirements only and show design intent only.  
Architect: Highford Design Ltd  
Copyright: Highford Design 2022  
These drawings are not to be used to calculate areas for the purpose of valuations. All dimensions to be checked on site by contractor and such dimensions to be their responsibility

DWG No  
**06**  
Rev: -

Date: April 2023  
Project: 56 Warren Road, Ickenham  
Scale 1:50 @ A2  
Checked: AW  
Drawing Title: Plans  
Status: Planning  
Job No: 399

**Highford**  
Design and Build Limited  
27 Bellamy Close, Ickenham, Middlesex UB10 8SJ  
email: info@highforddesign.co.uk | web: www.highforddesign.co.uk  
mobile: 07751 390205