

# THE **MARKET** DESIGN & BUILD

A TRUE DESIGN & BUILD COMPANY

320 High Street  
Harlington, Hayes,  
Middlesex,  
UB3 5DU

t:0203 432 5269

www.themarketdesignbuild.com  
info@themarketdesignbuild.com

## General Notes:

Copyright The Market Design & Build. No implied licence exists. This drawing should not be used to calculate areas for the purposes of valuation. Do not scale this drawing. All dimensions to be checked on the site by the contractor and such dimensions to be their responsibility. All work must comply with relevant British Standards and Building Regulations requirements. Drawing errors and omissions to be reported to the architect. To be read in conjunction with Architect's specification and other consultant information. All fixed furniture drawn is for guidance only. Refer to separate drawings and schedules.

### Drawing Status:

## PLANNING

Project Name  
6 Henley Gardens, HA5 2DE

Clients Name  
Amitava Banerjee


## Drawing Title Block Plan

Description  
Loft conversion

Scale Date Drawn By  
1:500@A3 Feb 2025 AA



Drawing Number  
25008-PL-D 0001

Issue Date	Checked	Revision
31/03/2025	PN	P1

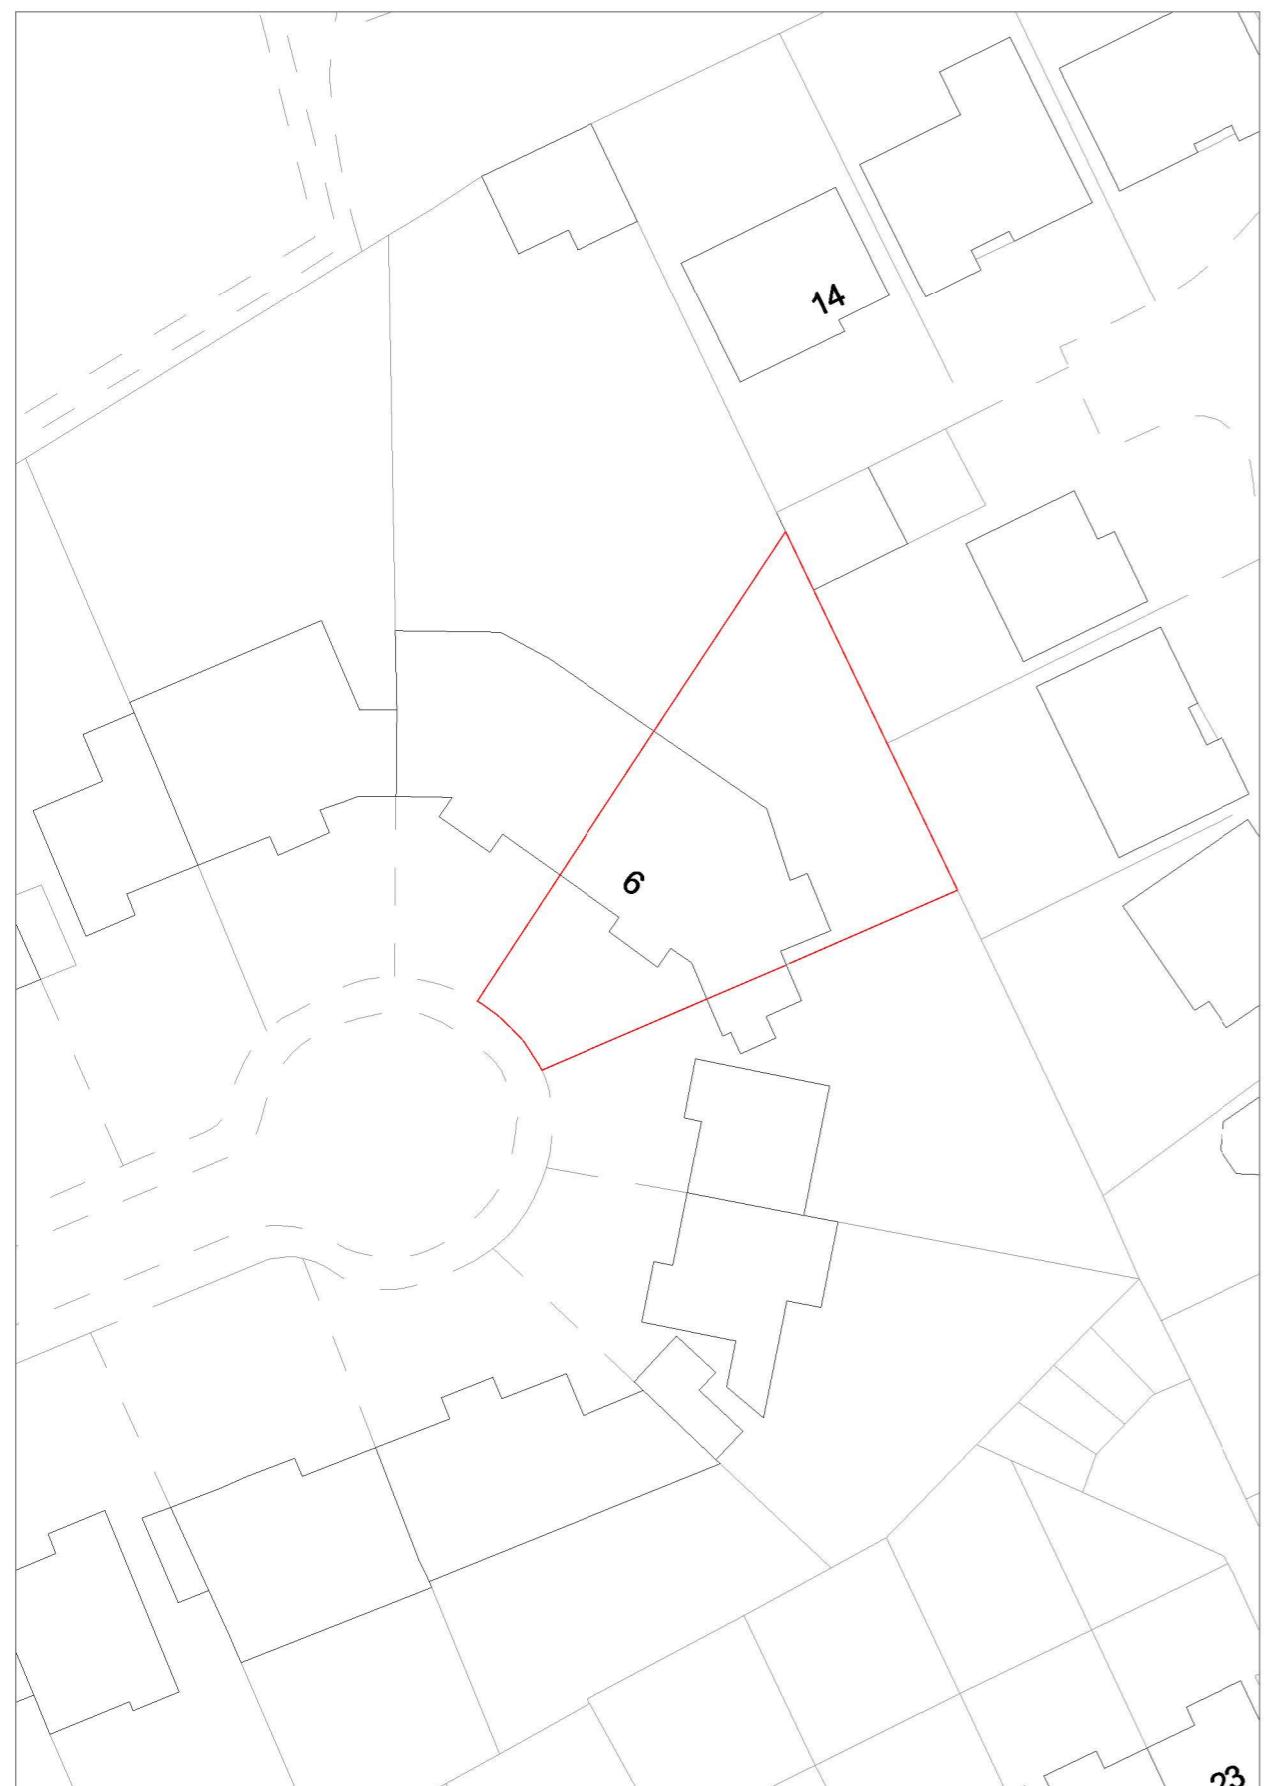

## Block Plan Existing

## Block Plan Proposed

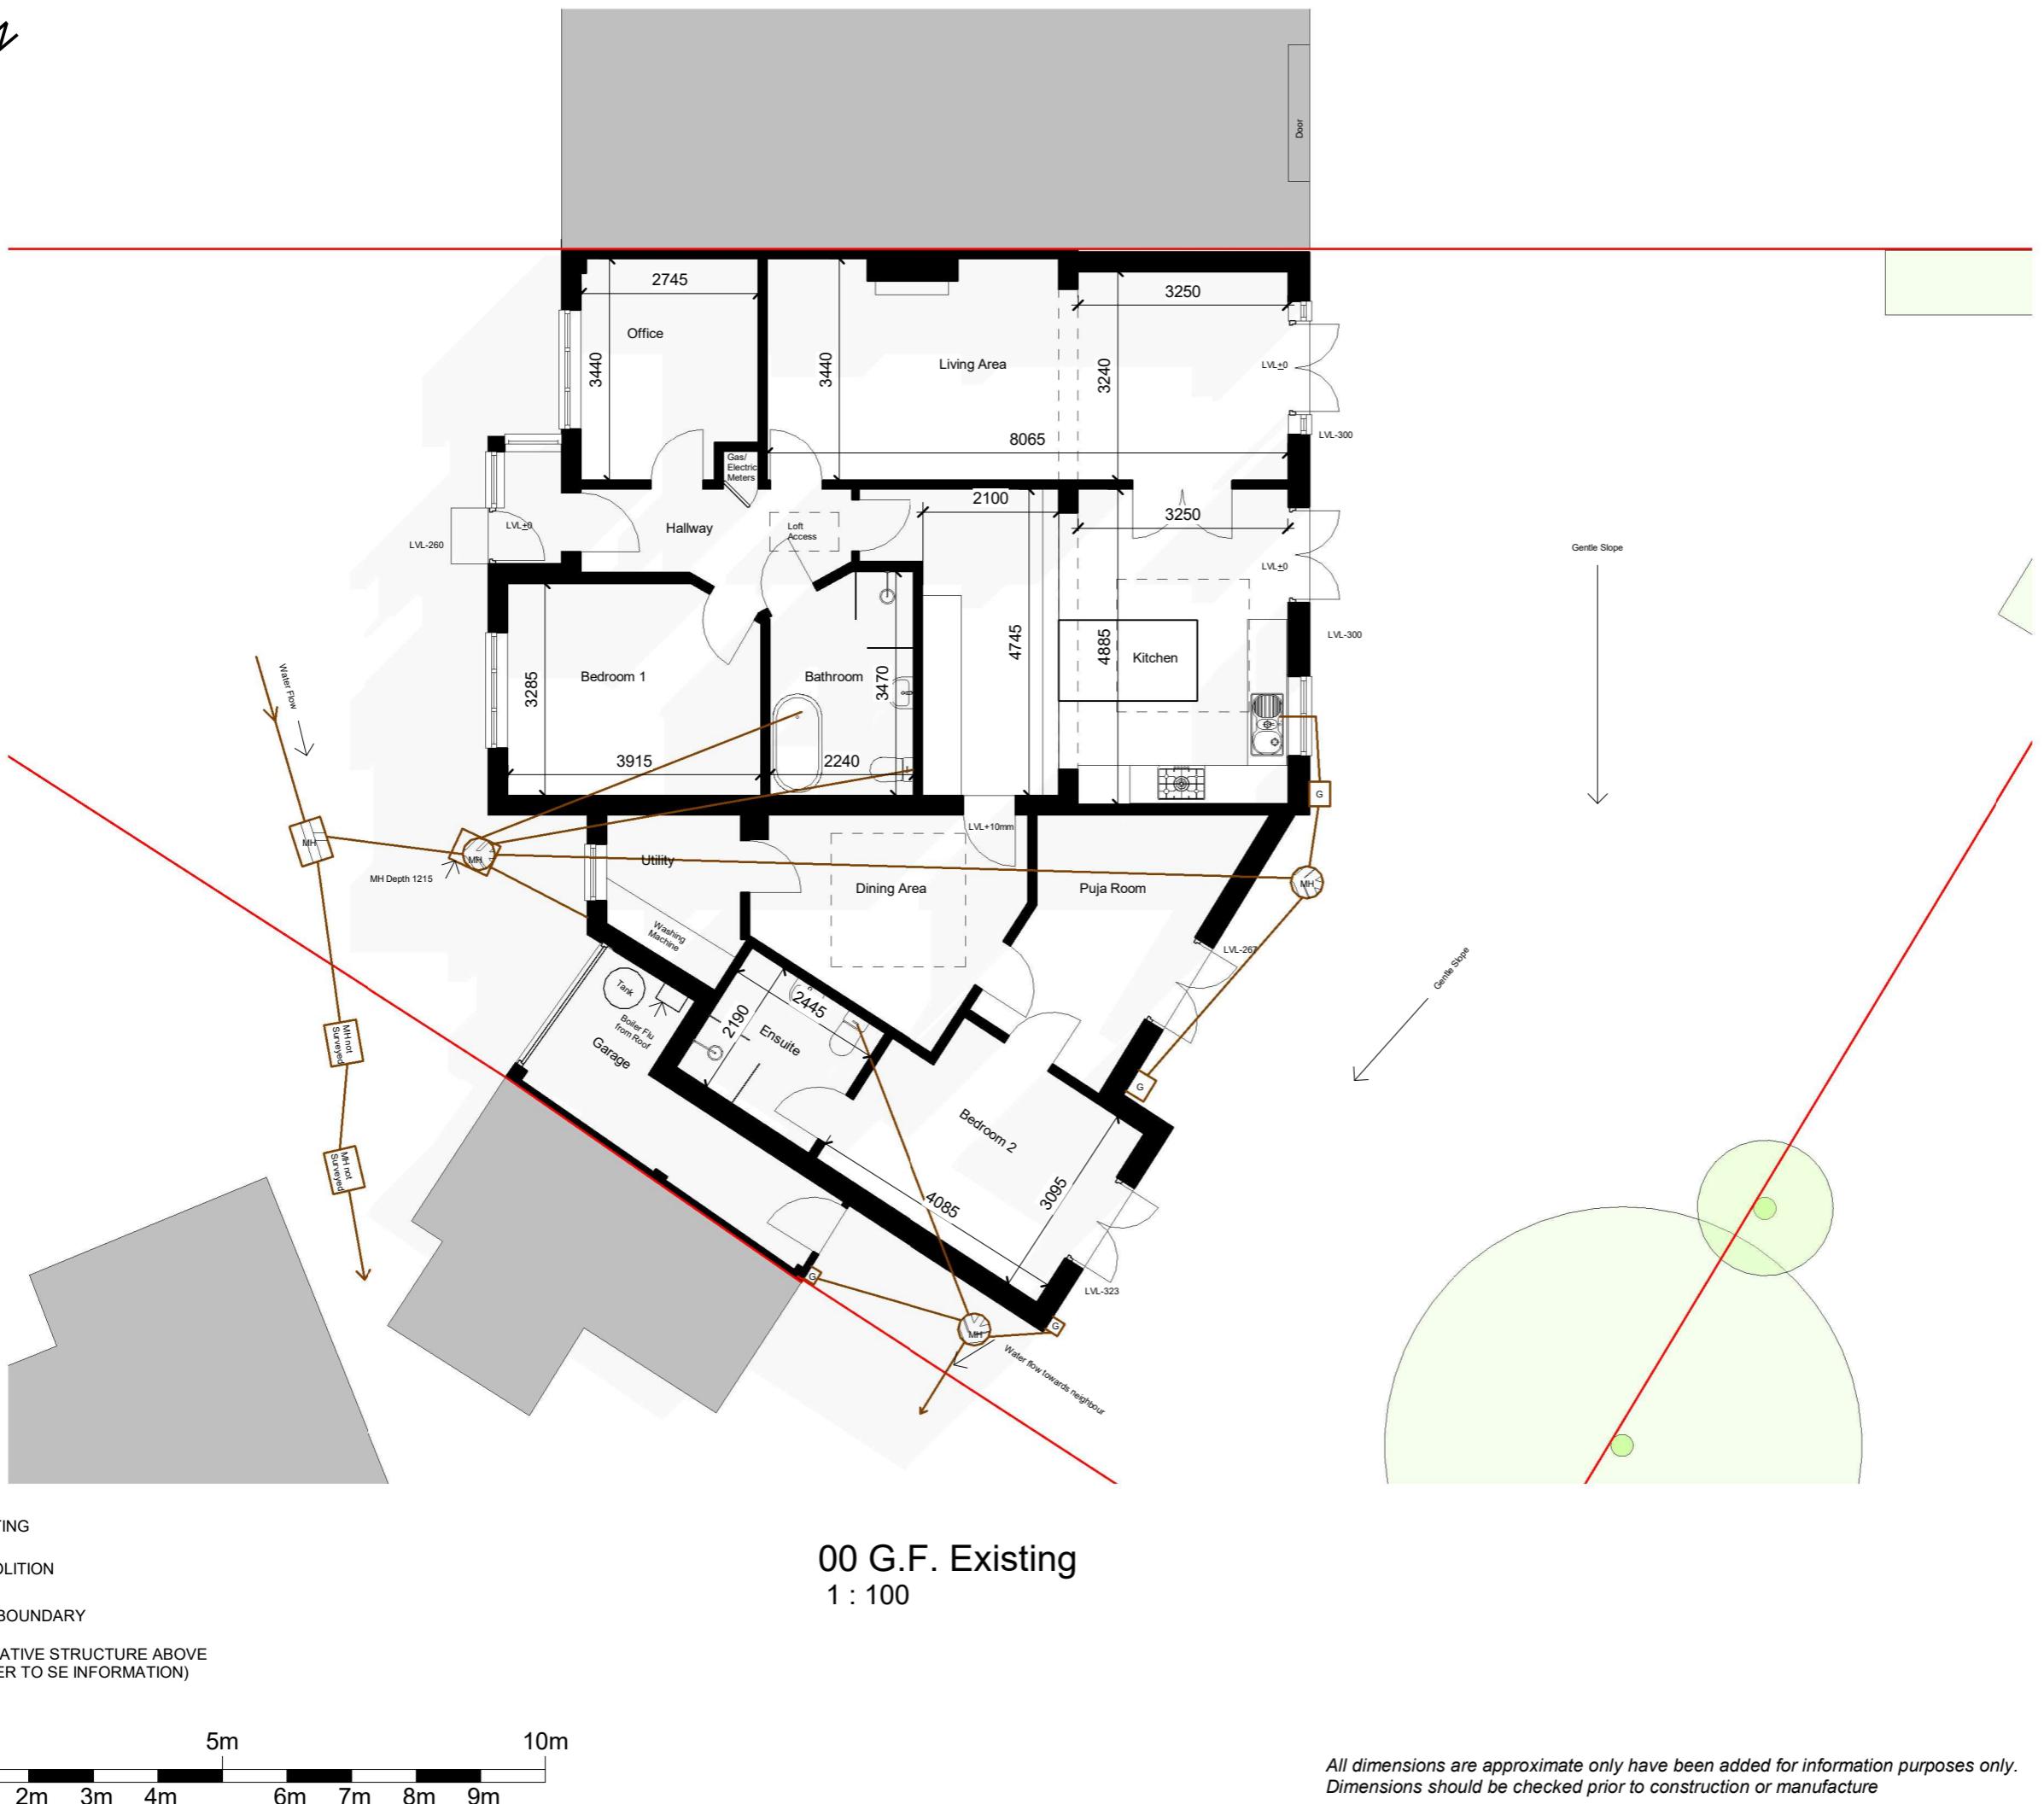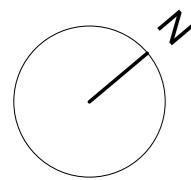

# THE **MARKET** DESIGN & BUILD



A TRUE DESIGN & BUILD COMPANY

320 High Street  
Harlington, Hayes,  
Middlesex,  
UB3 5DU

t:0203 432 5269

www.themarketdesignbuild.com  
info@themarketdesignbuild.com

## General Notes:

Copyright The Market Design & Build. No implied licence exists. This drawing should not be used to calculate areas for the purposes of valuation. Do not scale this drawing. All dimensions to be checked on the site by the contractor and such dimensions to be their responsibility. All work must comply with relevant British Standards and Building Regulations requirements. Drawing errors and omissions to be reported to the architect. To be read in conjunction with Architect's specification and other consultant information. All fixed furniture drawn is for guidance only. Refer to separate drawings and schedules.

### Drawing Status:

## PLANNING

Project Name  
6 Henley Gardens, HA5 2DE

Clients Name  
Amitava Banerjee

Drawing Title  
Ground Floor


## Description

Scale Date Drawn By  
1:100@A3 Feb 2025 AA

Drawing Number  
25008-PL-D 0002

Issue Date 31/03/2025	Checked PN	Revision R1
--------------------------	---------------	----------------

*All dimensions are approximate only have been added for information purposes only.  
Dimensions should be checked prior to construction or manufacture*

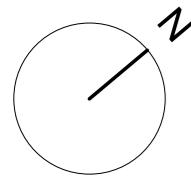

# THE **MARKET** DESIGN & BUILD



A TRUE DESIGN & BUILD COMPANY

320 High Street  
Harlington, Hayes,  
Middlesex,  
UB3 5DU

RIBA

0203 432 5269

www.themarketdesignbuild.com  
info@themarketdesignbuild.com

## General Notes:

Copyright The Market Design & Build. No implied licence exists. This drawing should not be used to calculate areas for the purposes of valuation. Do not scale this drawing. All dimensions to be checked on the site by the contractor and such dimensions to be their responsibility. All work must comply with relevant British Standards and Building Regulations requirements. Drawing errors and omissions to be reported to the architect. To be read in conjunction with Architect's specification and other consultant information. All fixed furniture drawn is for guidance only. Refer to separate drawings and schedules.

## Drawing Status:

## PLANNING

Project Name  
**Henley Gardens, HA5 2DE**

lients Name  
mitava Banerjee

Drawing Title  
Ground Floor Proposed




description  
soft conversion


cale 100@A3	Date Feb 2025	Drawn By AA
----------------	------------------	----------------

Drawing Number  
5008 RL D 0002A

00 G.F. Proposed  
1 : 100

*All dimensions are approximate only have been added for information purposes only.  
Dimensions should be checked prior to construction or manufacture*

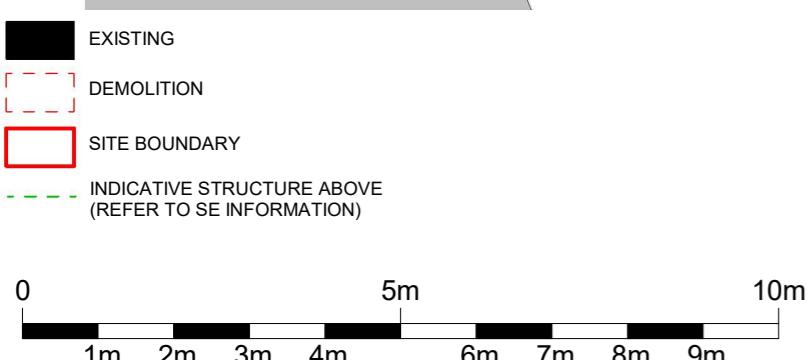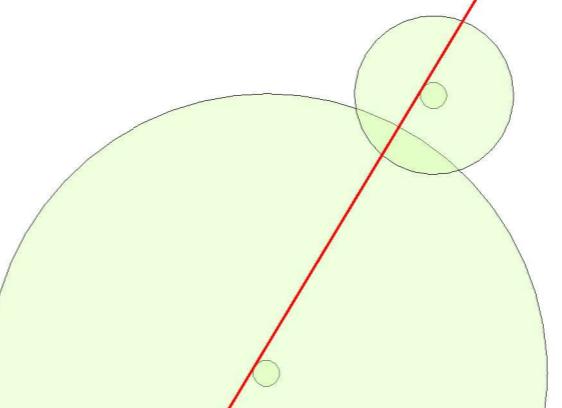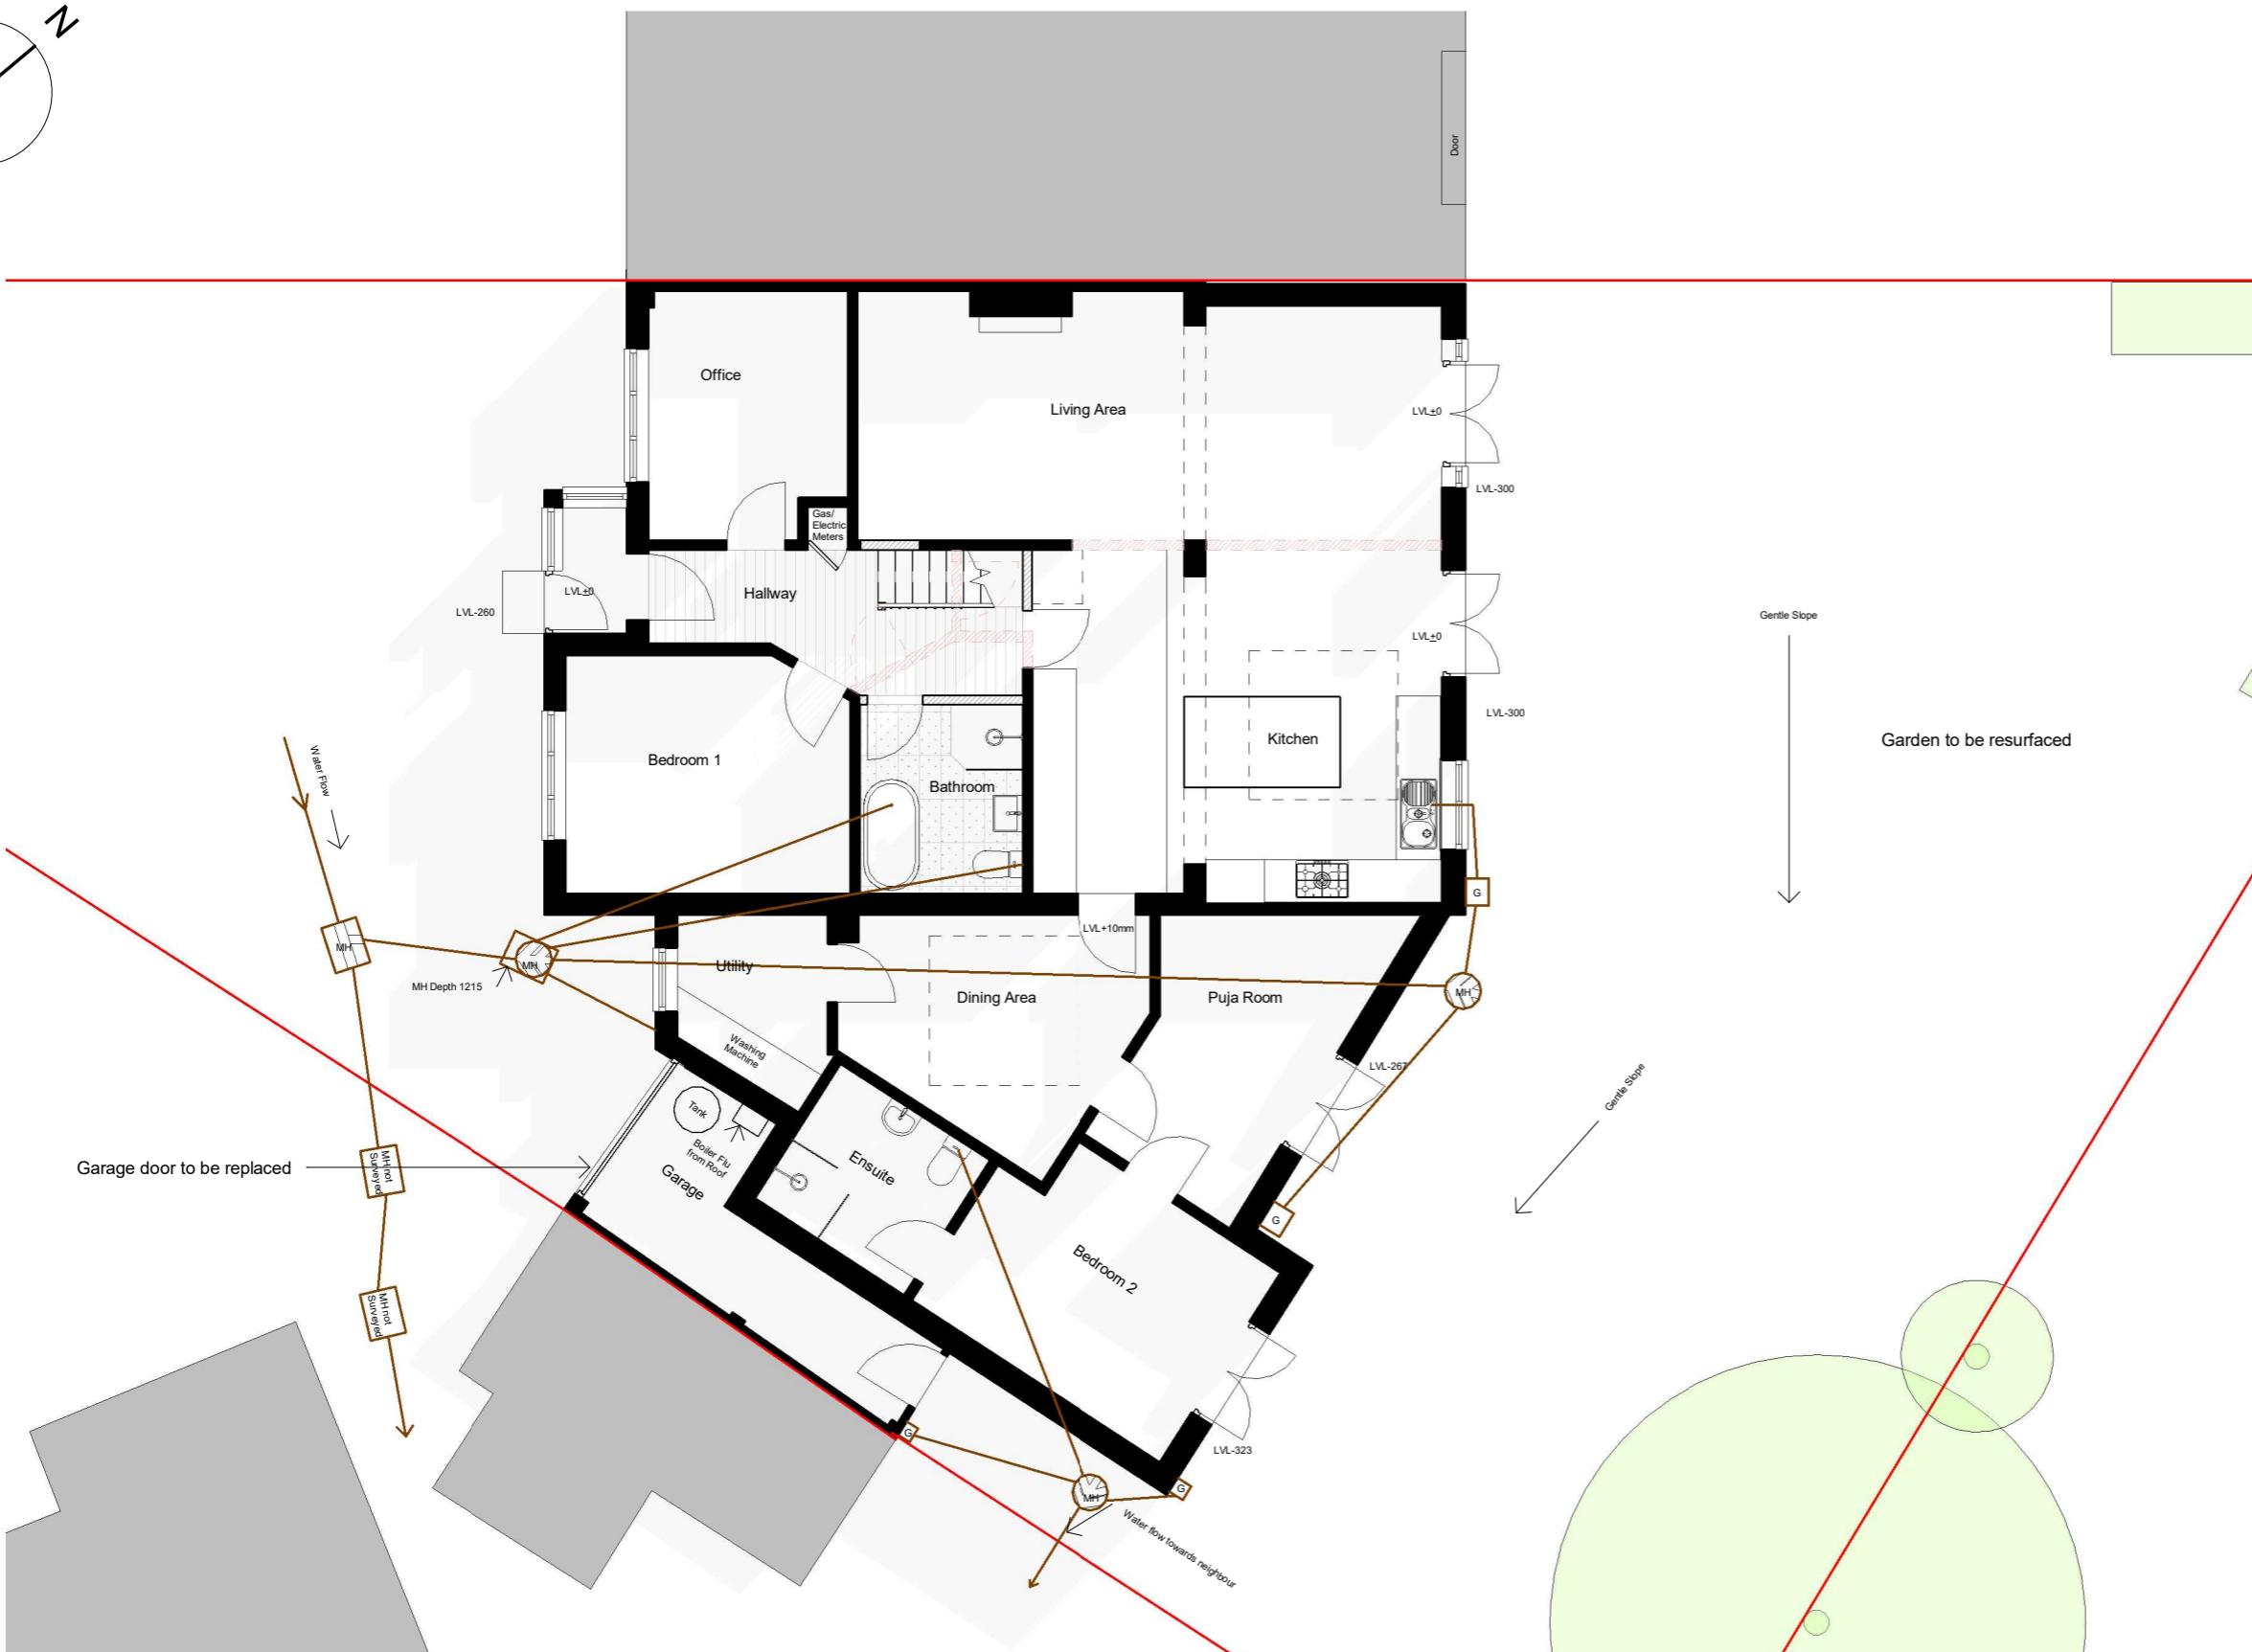

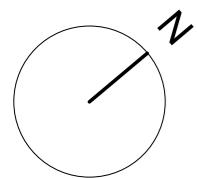

# THE **MARKET** DESIGN & BUILD



A TRUE DESIGN & BUILD COMPANY

320 High Street  
Harlington, Hayes,  
Middlesex,  
UB3 5DU

t:0203 432 5269

www.themarketdesignbuild.com  
info@themarketdesignbuild.com



### General Notes:

Copyright The Market Design & Build. No implied licence exists. This drawing should not be used to calculate areas for the purposes of valuation. Do not scale this drawing. All dimensions to be checked on the site by the contractor and such dimensions to be their responsibility. All work must comply with relevant British Standards and Building Regulations requirements. Drawing errors and omissions to be reported to the architect. To be read in conjunction with Architect's specification and other consultant information. All fixed furniture drawn is for guidance only. Refer to separate drawings and schedules.

### Drawing Status:

## PLANNING

Project Name  
6 Henley Gardens, HA5 2DE

Clients Name  
Amitava Banerjee


## Drawing Title Loft Plan


Description  
Loft conversion

Scale 1:100@A3	Date Feb 2025	Drawn By AA
-------------------	------------------	----------------

Drawing Number  
25008-PI -D 0003

Issue Date	Checked	Revision
31/03/2025	PN	P1

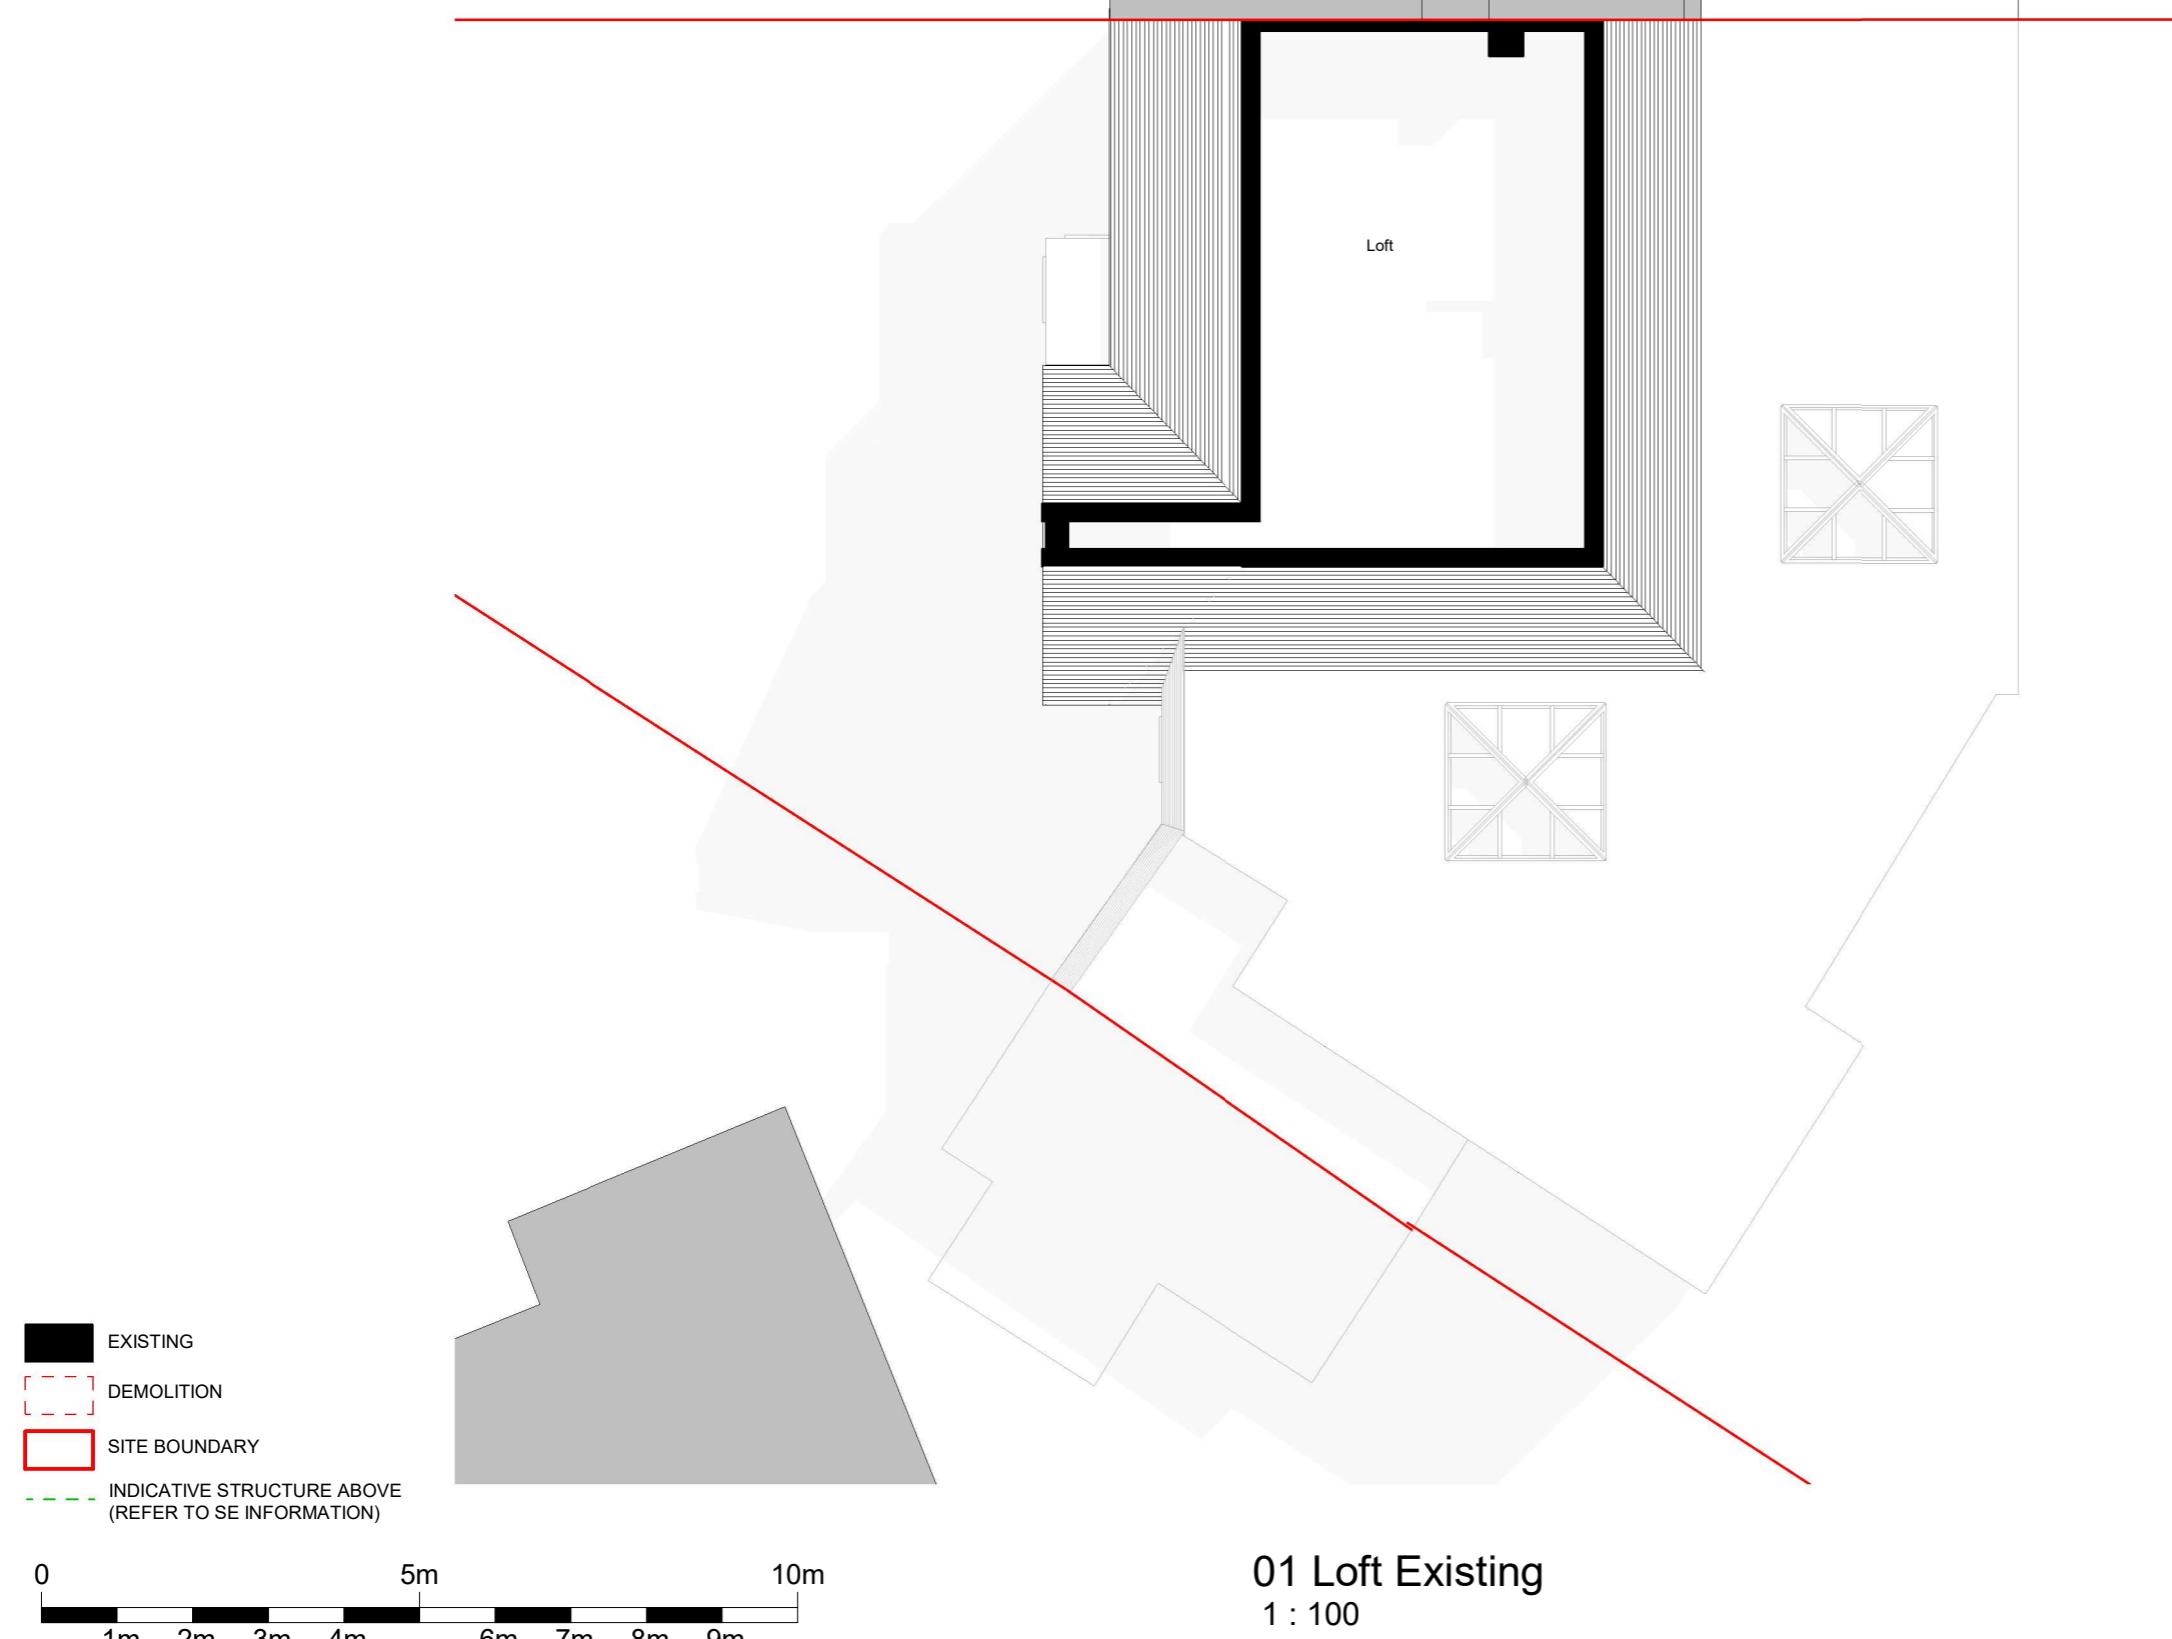

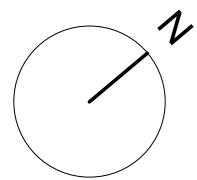

# THE **MARKET** DESIGN & BUILD



A TRUE DESIGN & BUILD COMPANY

320 High Street  
Harlington, Hayes,  
Middlesex,  
UB3 5DU

t:0203 432 5269

www.themarketdesignbuild.com  
info@themarketdesignbuild.com



### General Notes:

Copyright The Market Design & Build. No implied licence exists. This drawing should not be used to calculate areas for the purposes of valuation. Do not scale this drawing. All dimensions to be checked on the site by the contractor and such dimensions to be their responsibility. All work must comply with relevant British Standards and Building Regulations requirements. Drawing errors and omissions to be reported to the architect. To be read in conjunction with Architect's specification and other consultant information. All fixed furniture drawn is for guidance only. Refer to separate drawings and schedules.

### Drawing Status:

## PLANNING

Project Name  
6 Henley Gardens, HA5 2DE

Clients Name  
Amitava Banerjee


Drawing Title  
**Loft Plan Proposed**

Description  
Loft conversion


Scale 1:100@A3	Date Feb 2025	Drawn By AA
-------------------	------------------	----------------

Drawing Number  
25008-PI -D 0003A

Issue Date	Checked	Revision
31/03/2025	PN	P1

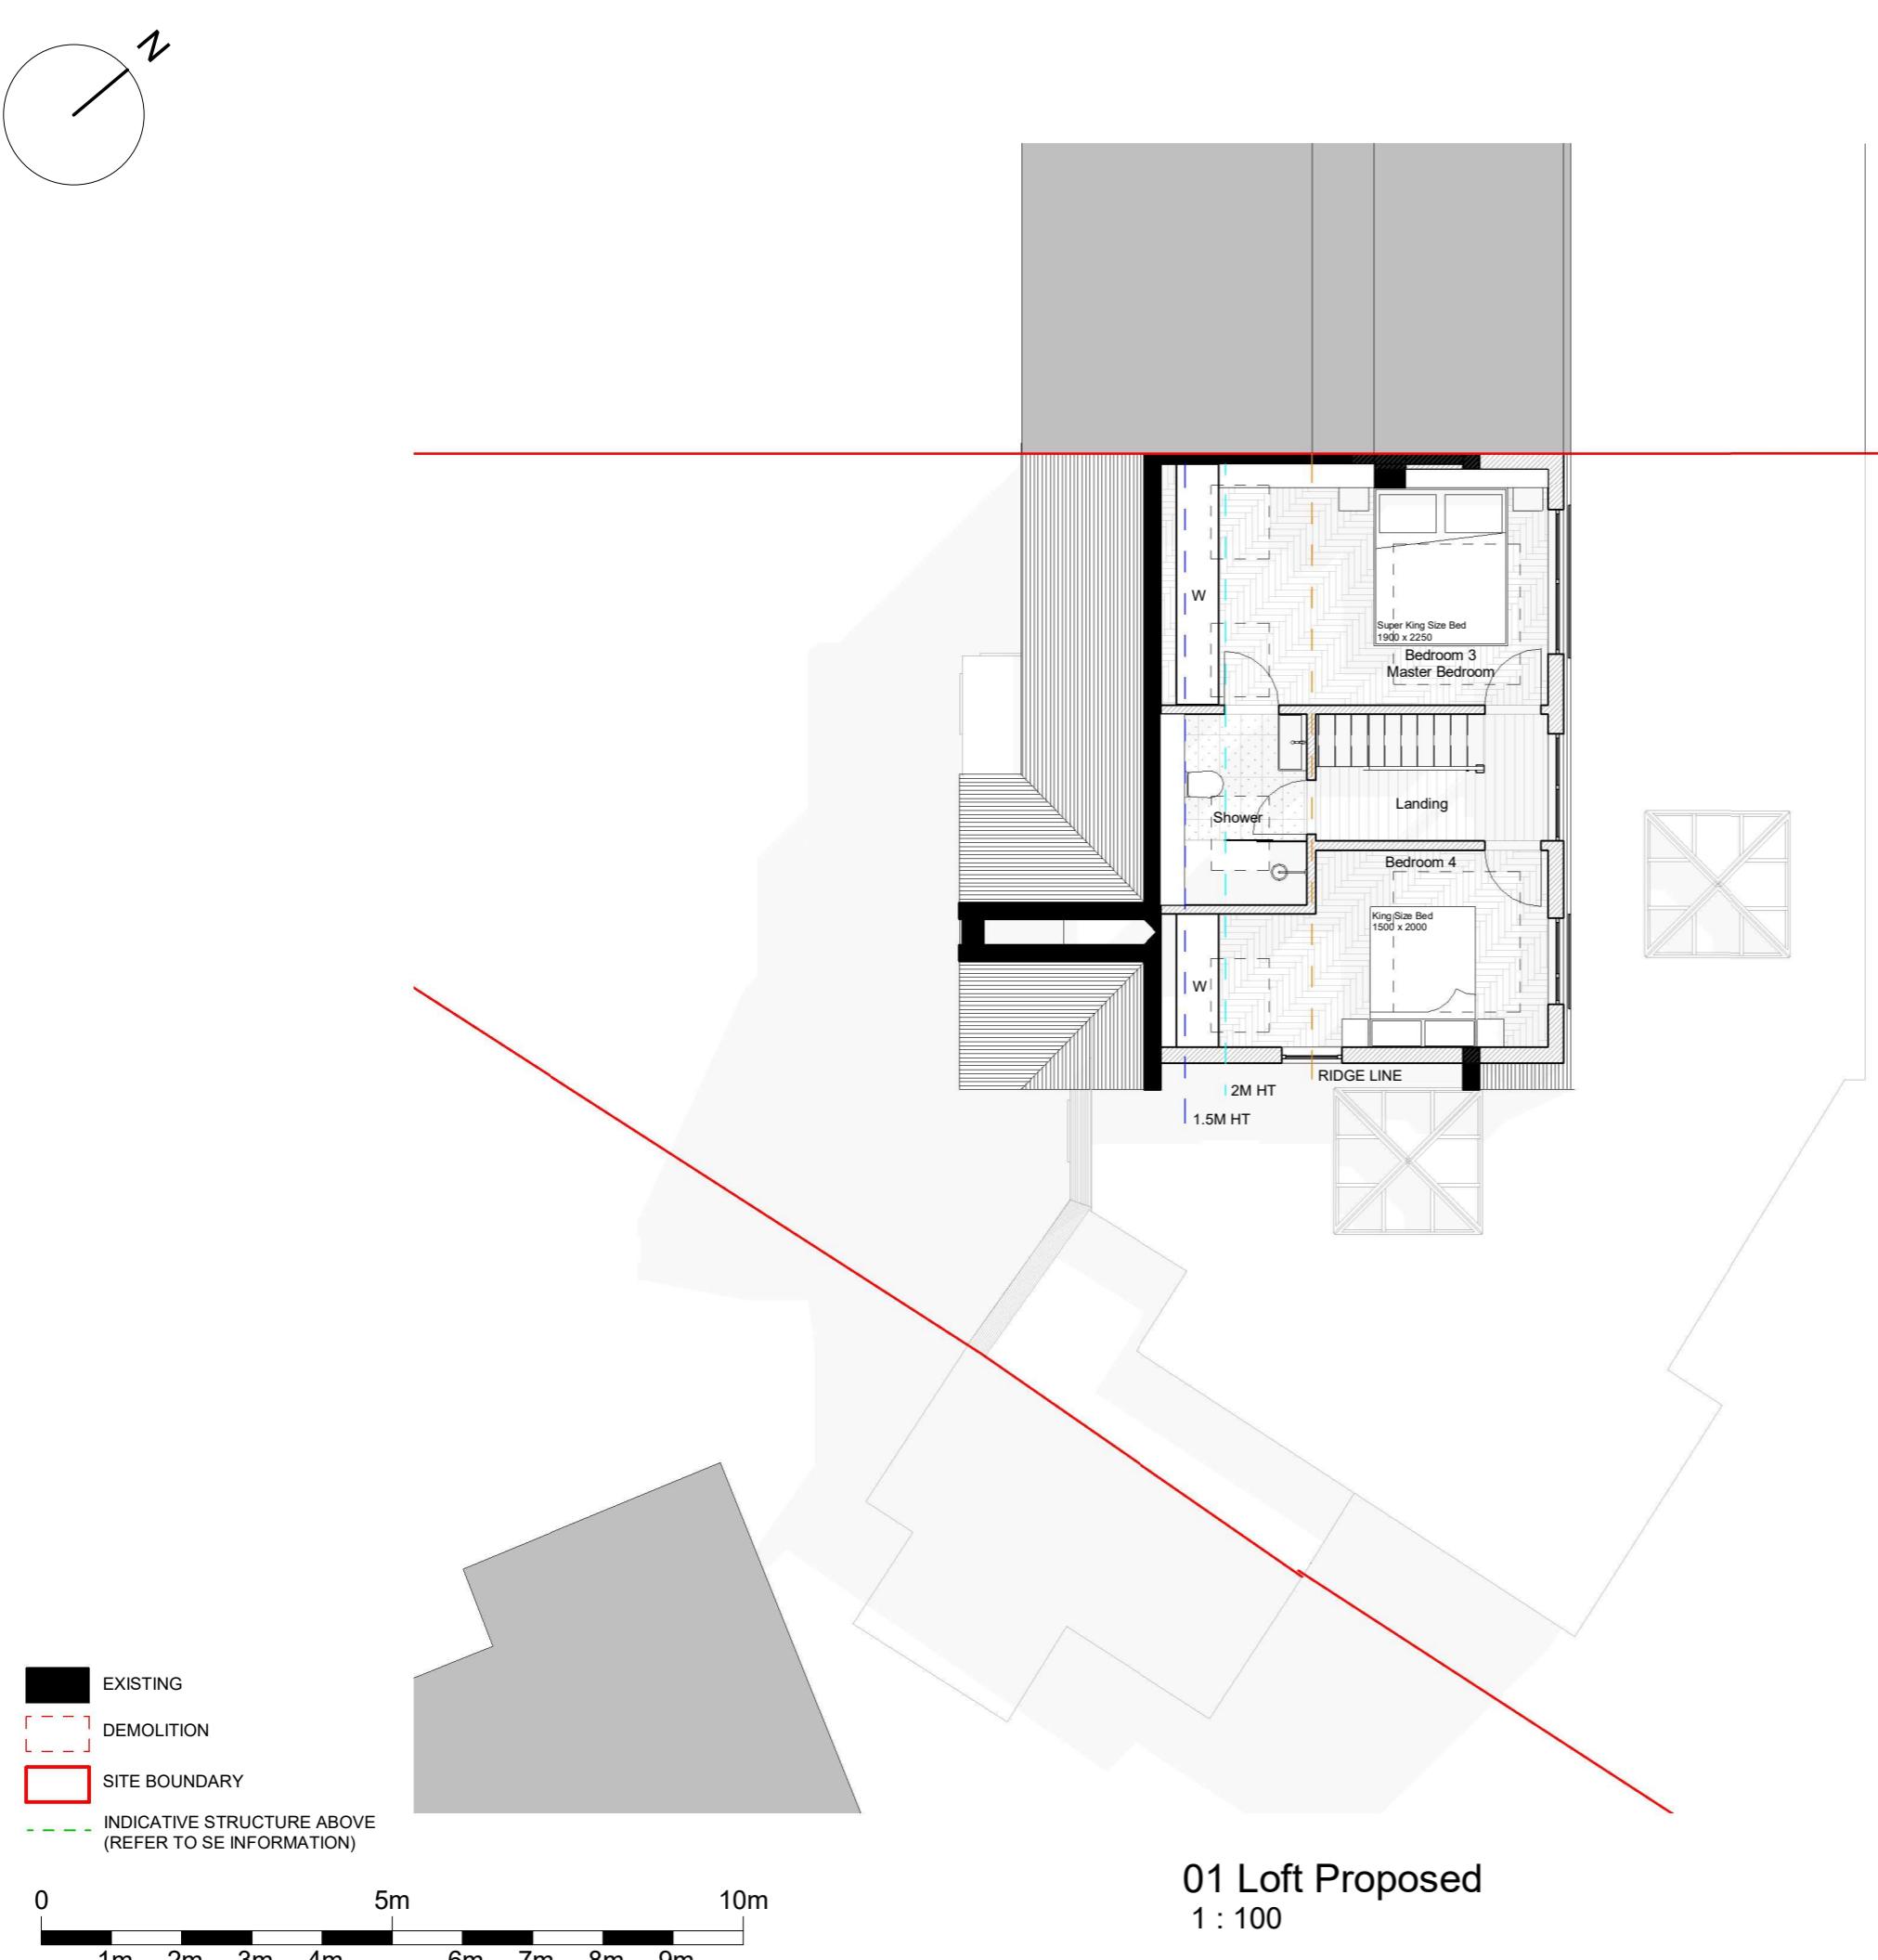

## 01 Loft Proposed

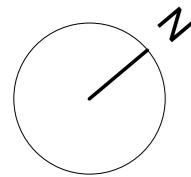

# THE **MARKET** DESIGN & BUILD



A TRUE DESIGN & BUILD COMPANY

320 High Street  
Harlington, Hayes,  
Middlesex,  
UB3 5DU

t:0203 432 5269

www.themarketdesignbuild.com  
info@themarketdesignbuild.com



## Chartered Practice

## General Notes:

Copyright The Market Design & Build. No implied licence exists. This drawing should not be used to calculate areas for the purposes of valuation. Do not scale this drawing. All dimensions to be checked on the site by the contractor and such dimensions to be their responsibility. All work must comply with relevant British Standards and Building Regulations requirements. Drawing errors and omissions to be reported to the architect. To be read in conjunction with Architect's specification and other consultant information. All fixed furniture drawn is for guidance only. Refer to separate drawings and schedules.

### Drawing Status:

## PLANNING

Project Name  
6 Henley Gardens, HA5 2DE

Clients Name  
Amitava Banerjee


## Drawing Title Roof Plan

Description  
Loft conversion

Scale Date Drawn By  
1:100@A3 Feb. 2025 AA

Drawing Number  
25008-PL-D 0004

Issue Date 31/03/2025	Checked PN	Revision P1
--------------------------	---------------	----------------

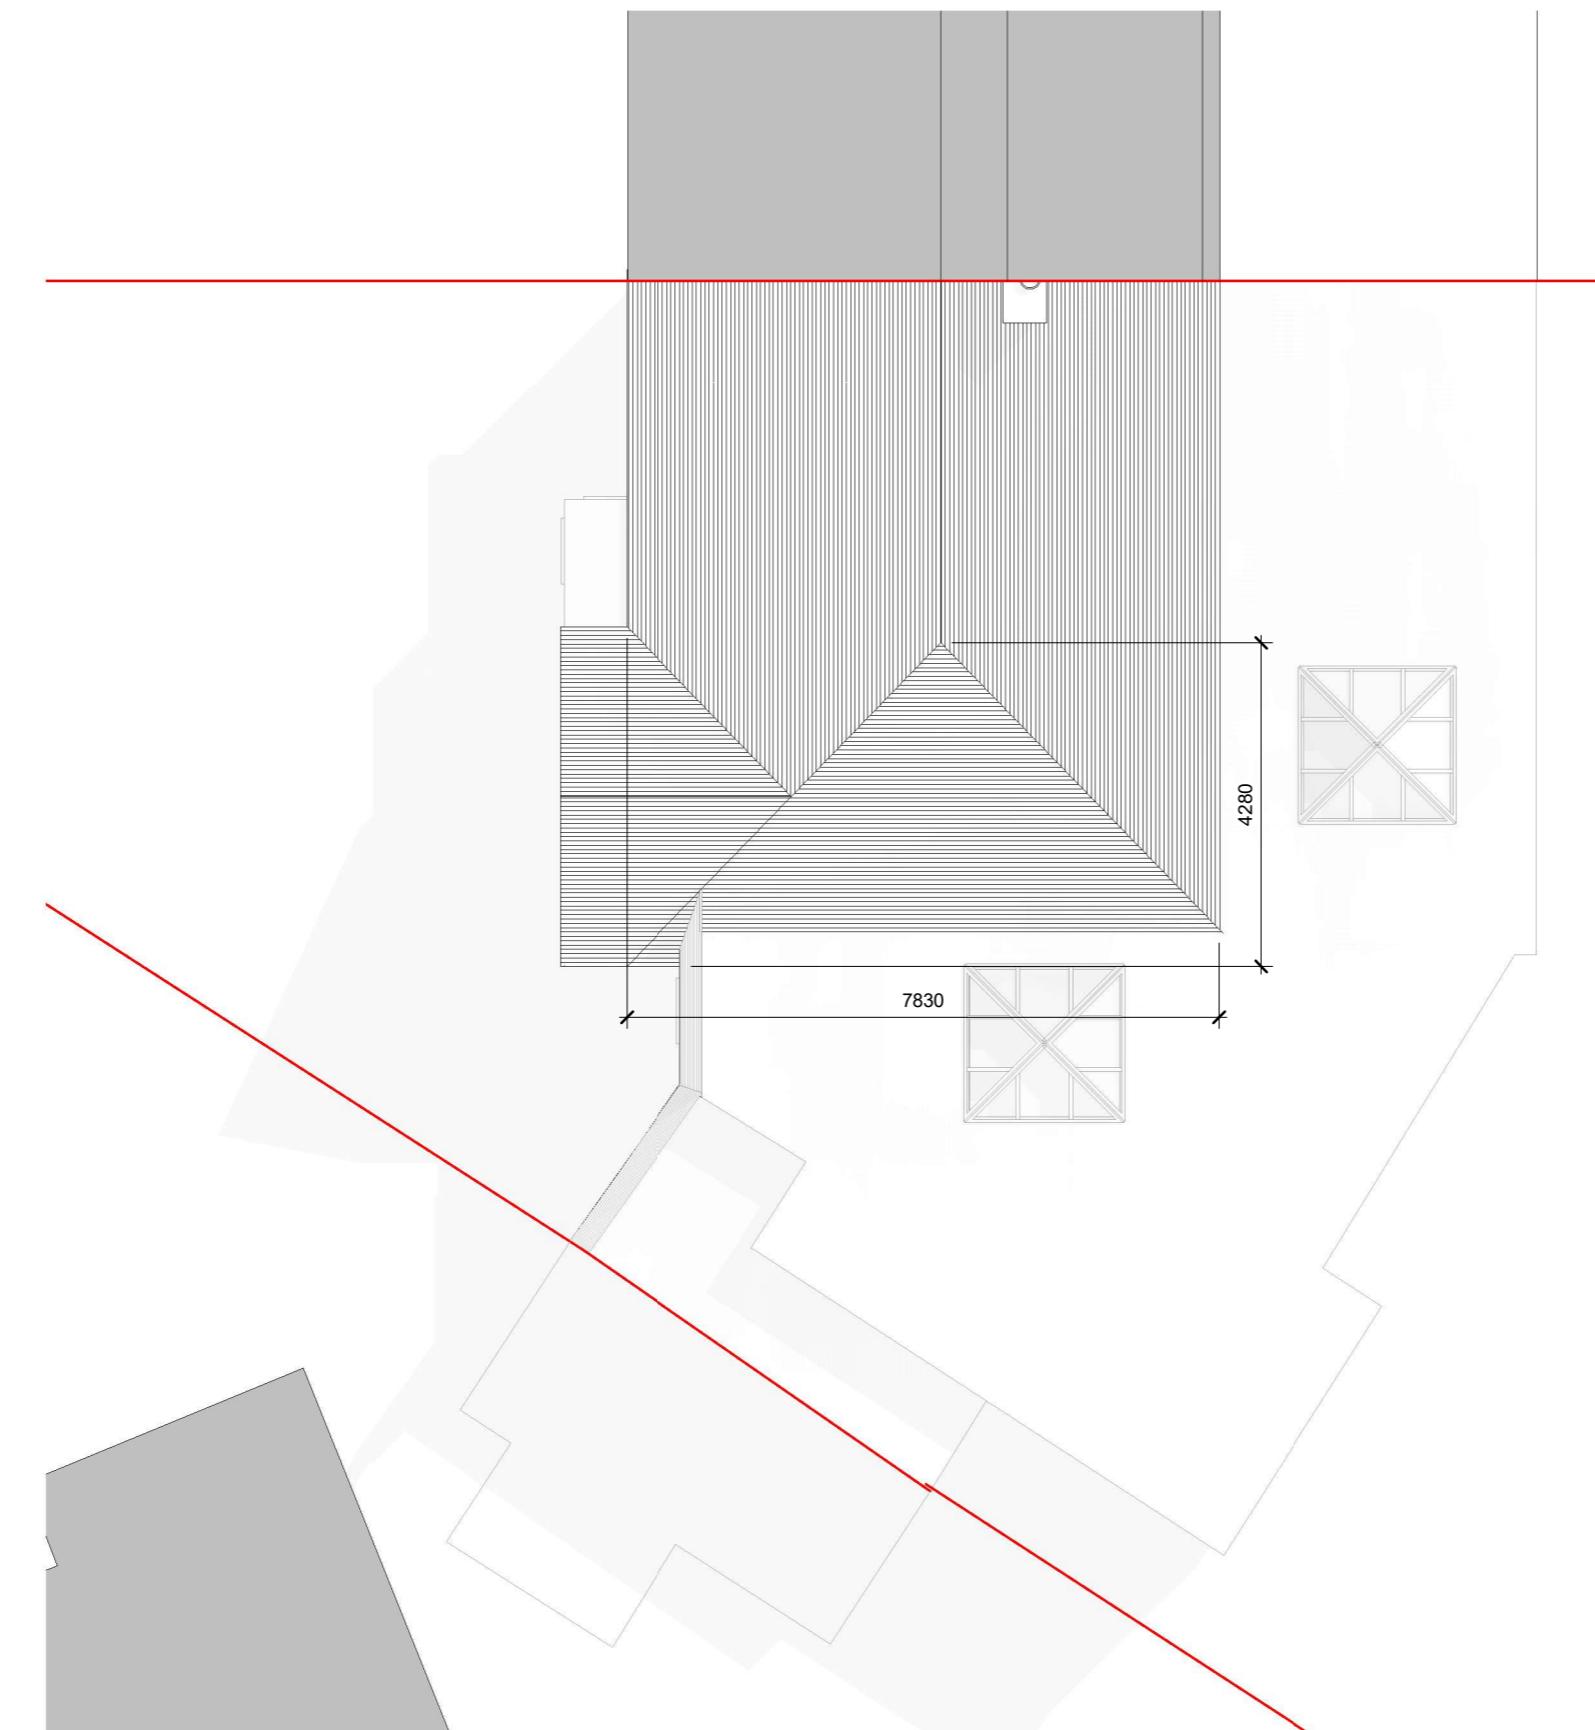

## 02 Roof Existing

The legend consists of four entries, each with a colored square and text: 'EXISTING' (black square), 'DEMOLITION' (red dashed square), 'SITE BOUNDARY' (red solid square), and 'INDICATIVE STRUCTURE ABOVE (REFER TO SE INFORMATION)' (green dashed square).

*All dimensions are approximate only have been added for information purposes only.  
Dimensions should be checked prior to construction or manufacture*



320 High Street  
Harlington, Hayes,  
Middlesex,  
UB3 5DU

t:0203 432 5269

www.themarketdesignbuild.com  
info@themarketdesignbuild.com

### General Notes:

Copyright The Market Design & Build. No implied licence exists. This drawing should not be used to calculate areas for the purposes of valuation. Do not scale this drawing. All dimensions to be checked on the site by the contractor and such dimensions to be their responsibility. All work must comply with relevant British Standards and Building Regulations requirements. Drawing errors and omissions to be reported to the architect. To be read in conjunction with Architect's specification and other consultant information. All fixed furniture drawn is for guidance only. Refer to separate drawings and schedules.

## Drawing Status:

## PLANNING

Project Name  
Henley Gardens, HA5 2DE

lients Name  
amitava Banerjee

Drawing Title  
Front Elevation

## Description of conversion


cale :100@A3	Date Feb 2025	Drawn By AA
-----------------	------------------	----------------

rawing Number  
5008-PI -D 0008

Issue Date 1/03/2025	Checked PN	Revision P1
-------------------------	---------------	----------------




## Front Elevation - Existing

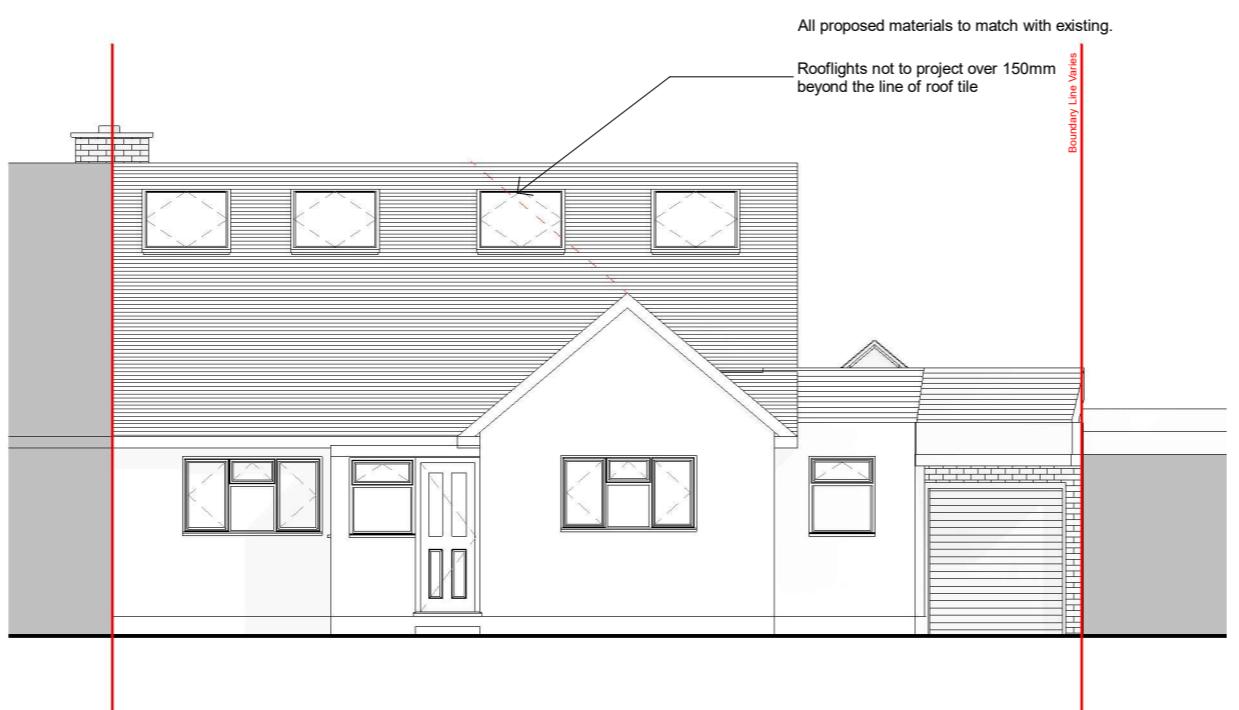

## Front Elevation - Proposed

*All dimensions are approximate only have been added for information purposes only.  
Dimensions should be checked prior to construction or manufacture*

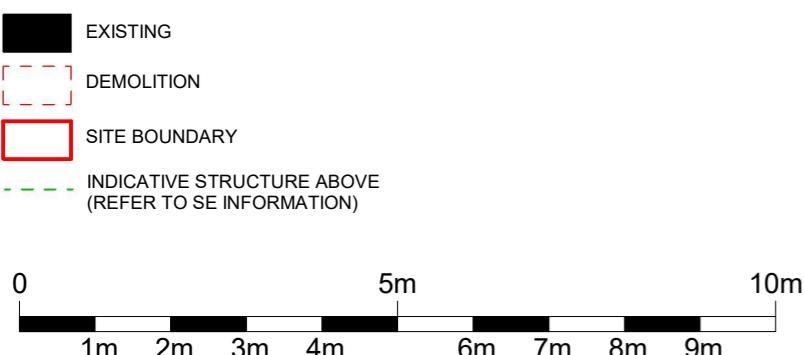



320 High Street  
Harlington, Hayes,  
Middlesex,  
UB3 5DU

www.themarketdesignbuild.com  
info@themarketdesignbuild.com

## General Notes:

Copyright The Market Design & Build. No implied licence exists. This drawing should not be used to calculate areas for the purposes of valuation. Do not scale this drawing. All dimensions to be checked on the site by the contractor and such dimensions to be their responsibility. All work must comply with relevant British Standards and Building Regulations requirements. Drawing errors and omissions to be reported to the architect. To be read in conjunction with Architect's specification and other consultant information. All fixed furniture drawn is for guidance only. Refer to separate drawings and schedules.

### Drawing Status:

## PLANNING


Project Name  
Henley Gardens, HA5 2DE

lients Name  
mitava Banerjee

rawing Title  
ide Elevation 1

escription  
oft conversion


Scale 1:100@A3	Date Feb 2025	Drawn By AA
Drawing Number 5008-PL-D 0010		
Issue Date 1/03/2025	Checked PN	Revision P1

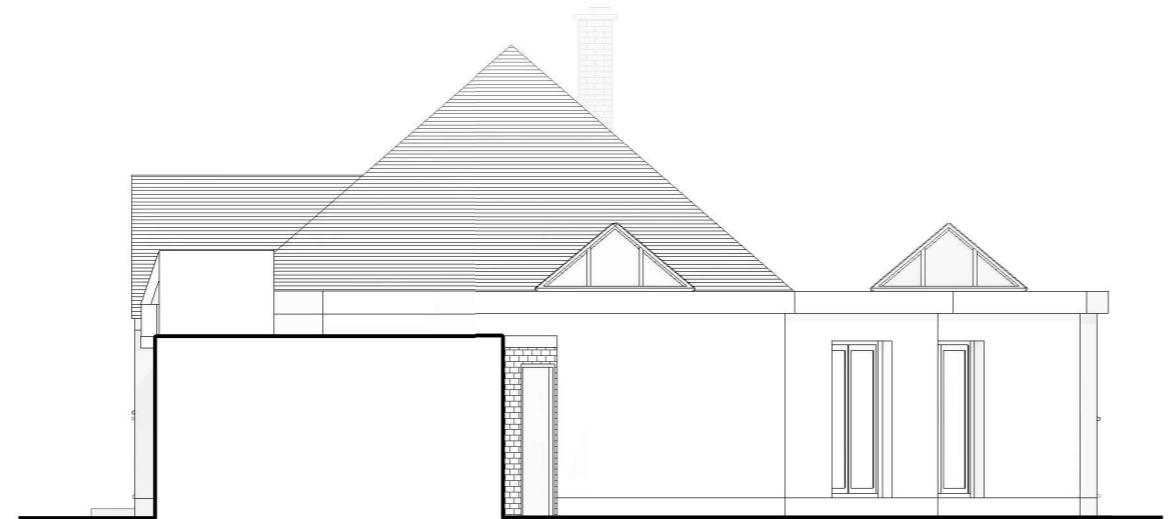

## Side Elevation 1- Existing

1 : 100

all proposed materials to match with existing

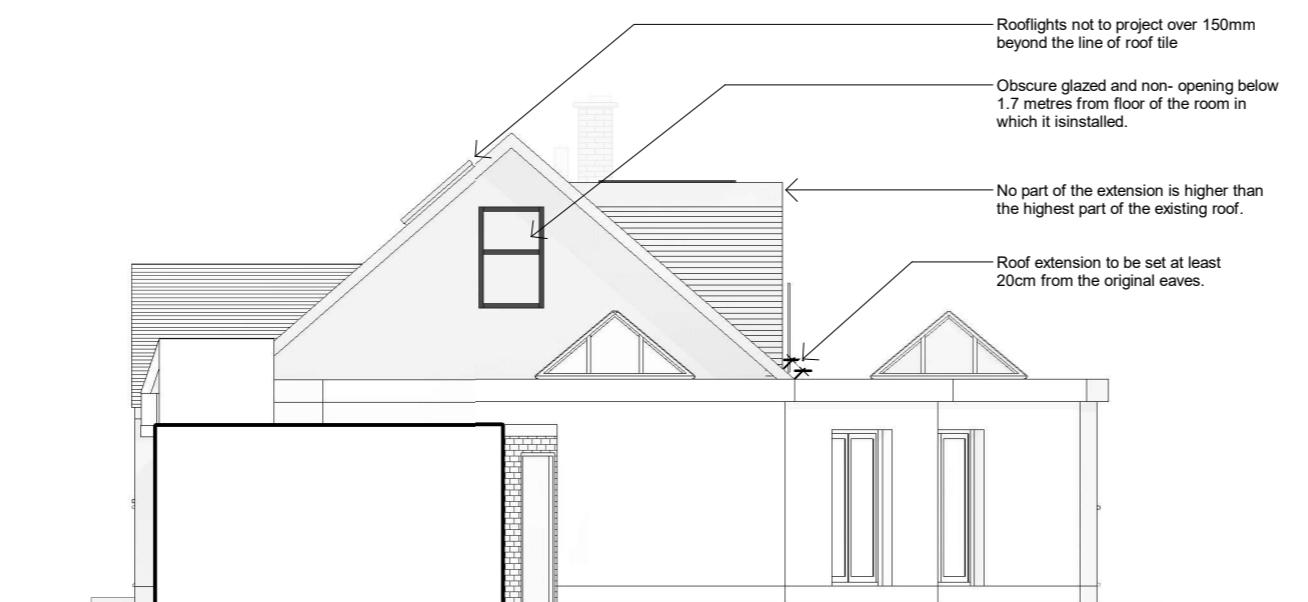

## Side Elevation 1- Proposed

1 : 100



*All dimensions are approximate only have been added for information purposes only.  
Dimensions should be checked prior to construction or manufacture*

