
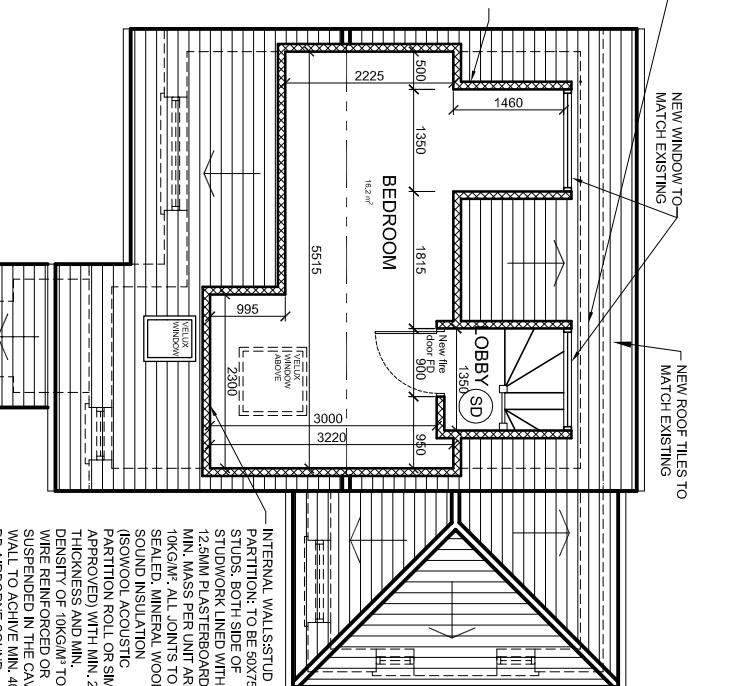
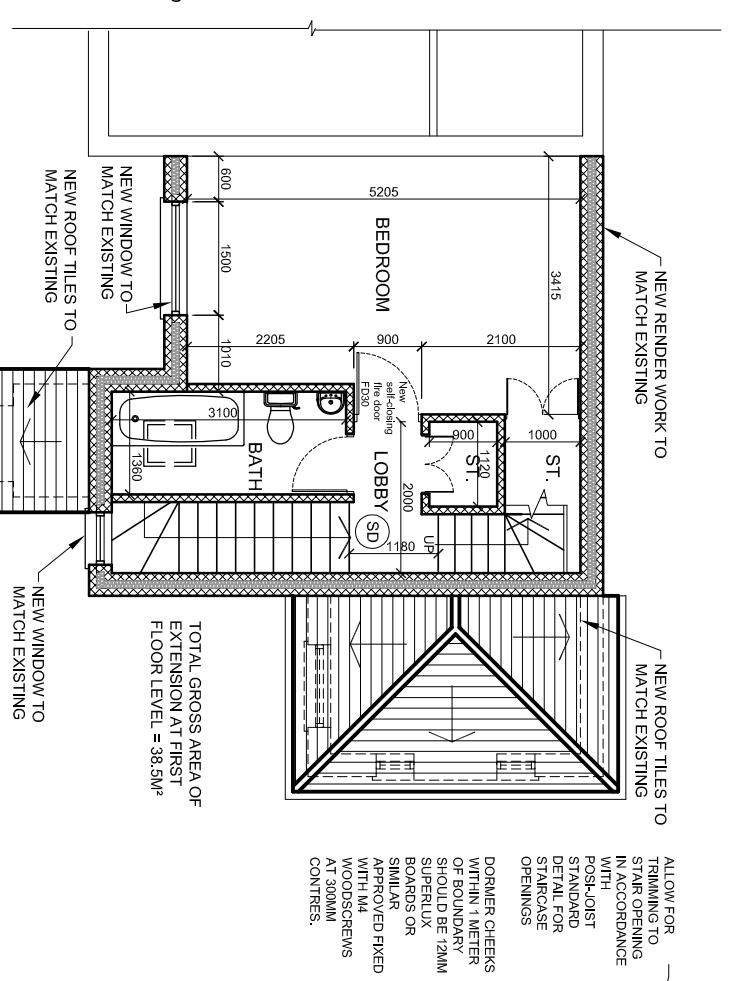



0
1:100
5m
10m

The Contractor is to check all dimensions on site and report any discrepancies to the Contract Administrator. This drawing is to be read in conjunction with all other standard documentation. Dimensions are not to be sealed from this drawing.

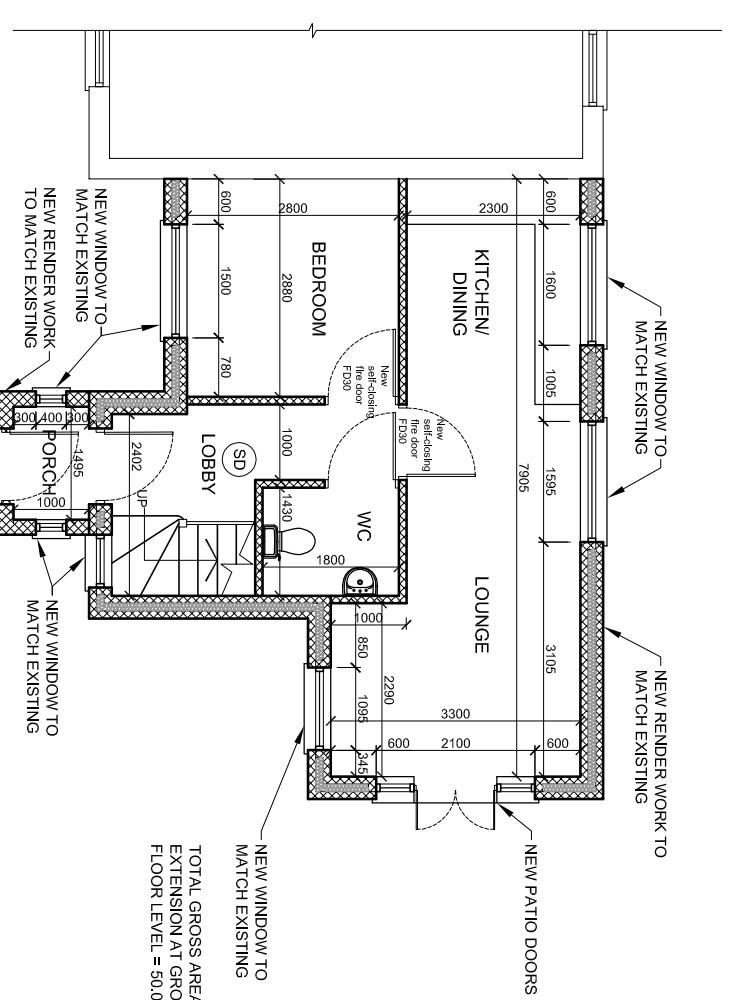


PROPOSED GROUND FLOOR PLAN

NEW ENTRANCE DOOR TO MATCH EXISTING

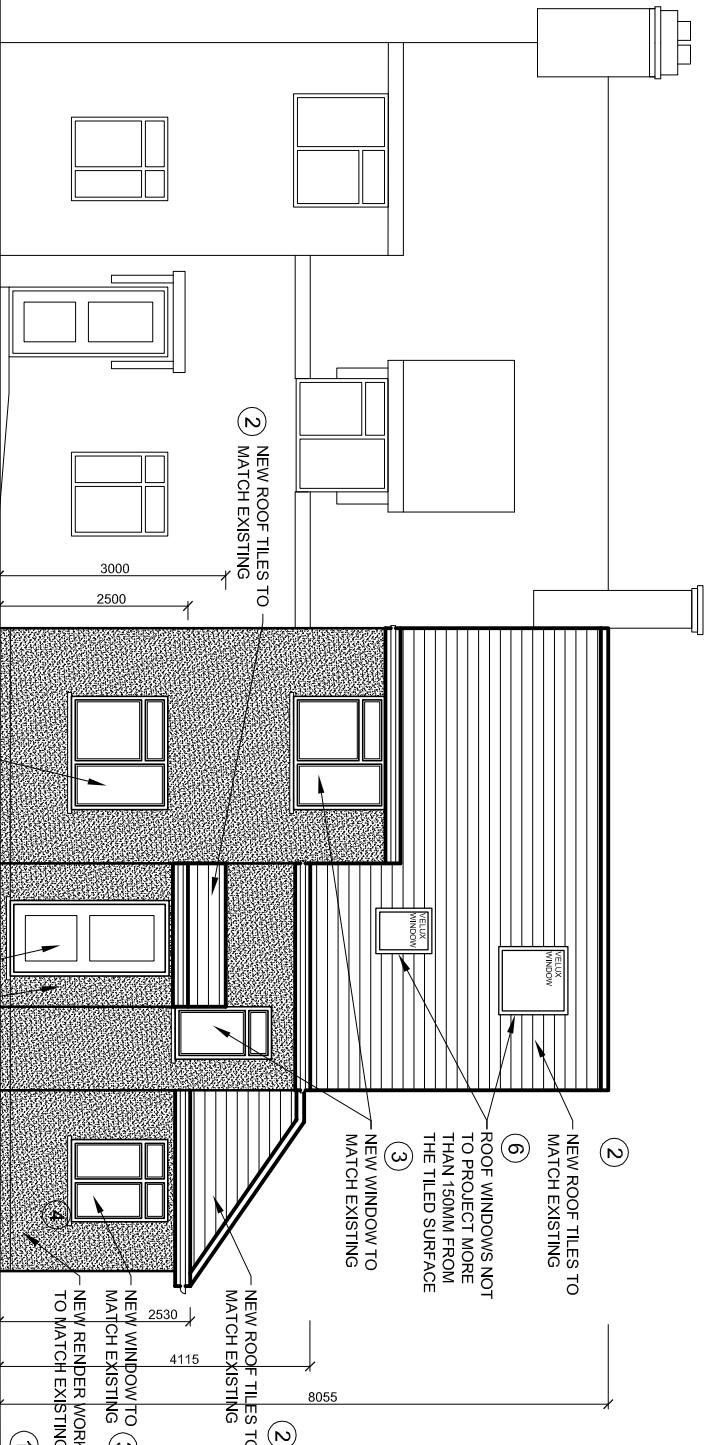

PROPOSED FIRST FLOOR PLAN

NEW ENTRANCE DOOR TO MATCH EXISTING

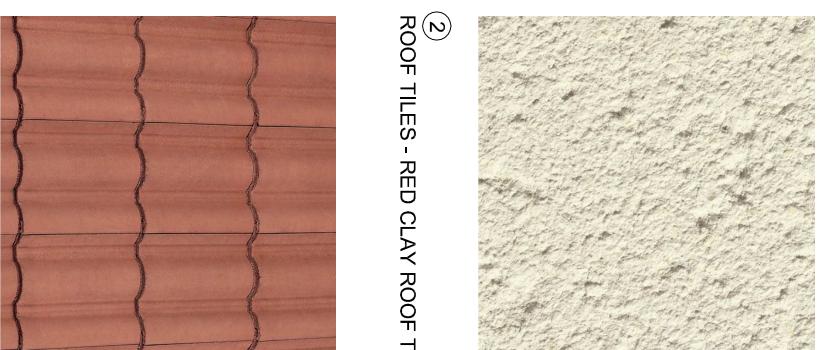

PROPOSED LOFT PLAN

NEW ENTRANCE DOOR TO MATCH EXISTING

EXTERNAL FINISHED:

- MONOCOUCHE RENDER (BRIGHT WHITE)
- PAINTED UPVC WINDOWS IN GLOSS WHITE
- ROOF TILES - RED CLAY ROOF TILES
- NEW PAINTED UPVC DOOR IN GLOSS WHITE WITH A DISTINCTIVE ARCH DESIGN AROUND THE FRONT DOORS.



93 Colmanende Crescent,
Orpington, Kent BR5 2RA
020 3004 9238
07931 931 035
s.nagpal@dapconsultants.co.uk
www.dapconsultants.co.uk

EXISTING FRONT ELEVATION



PROPOSED FRONT ELEVATION



drawn: SN date: 08.08.2022

checked: SS

date: 08.08.2022

status: Planning

scale: 1:100@A3

proj no: 1980

dig no: 03

rev no: A

drawing title:

Proposed Floor Plans and Elevations