

NOTED: The Contractor is to check all dimensions on site and report any discrepancies to the Contract Administrator. This drawing is to be read in conjunction with all other standard documentation. Dimensions are not to be scaled from this drawing.

- NOTED:**
(BRIGHT WHITE) ② ROOF TILES - RED CLAY ROOF




- NEW PAINTED UPVC PATIO DOOR AND WINDOW IN GLOSS WHITE



- PROJECTING MORE
SURFACE
- ⑦ DORMER HANGING TILES IN RED
TO MATCH THE RED CLAY ROOF
TILES



rev.	description	date	chkd.
	 <p>93 Colmanndene Crescent, Orpington, Kent BR5 2RA</p> <p>020 3004 9238 07931 931 035</p> <p>Design And Plan CONSULTANTS</p>		
	s.nagpal@dapconsultants.co.uk www.dapconsultants.co.uk		

project : 2A East Way
Hayes

drawing title :


drawing title :

Proposed Elevations


drawn: SN	chkd : SS	date: 08.08.2022
-----------	-----------	------------------

Planning

proj no : 1980	drq no: 04	rev no: A
----------------	------------	-----------


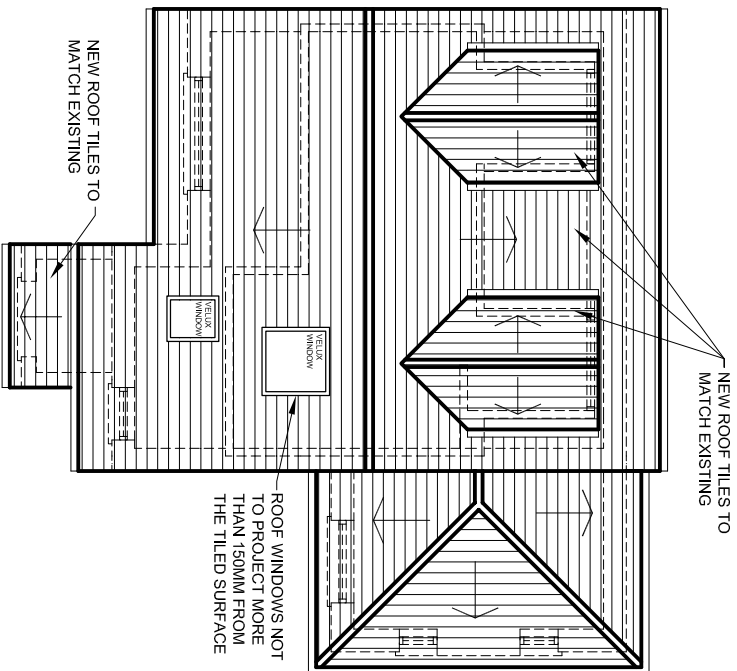


PROPOSED ROOF PLAN

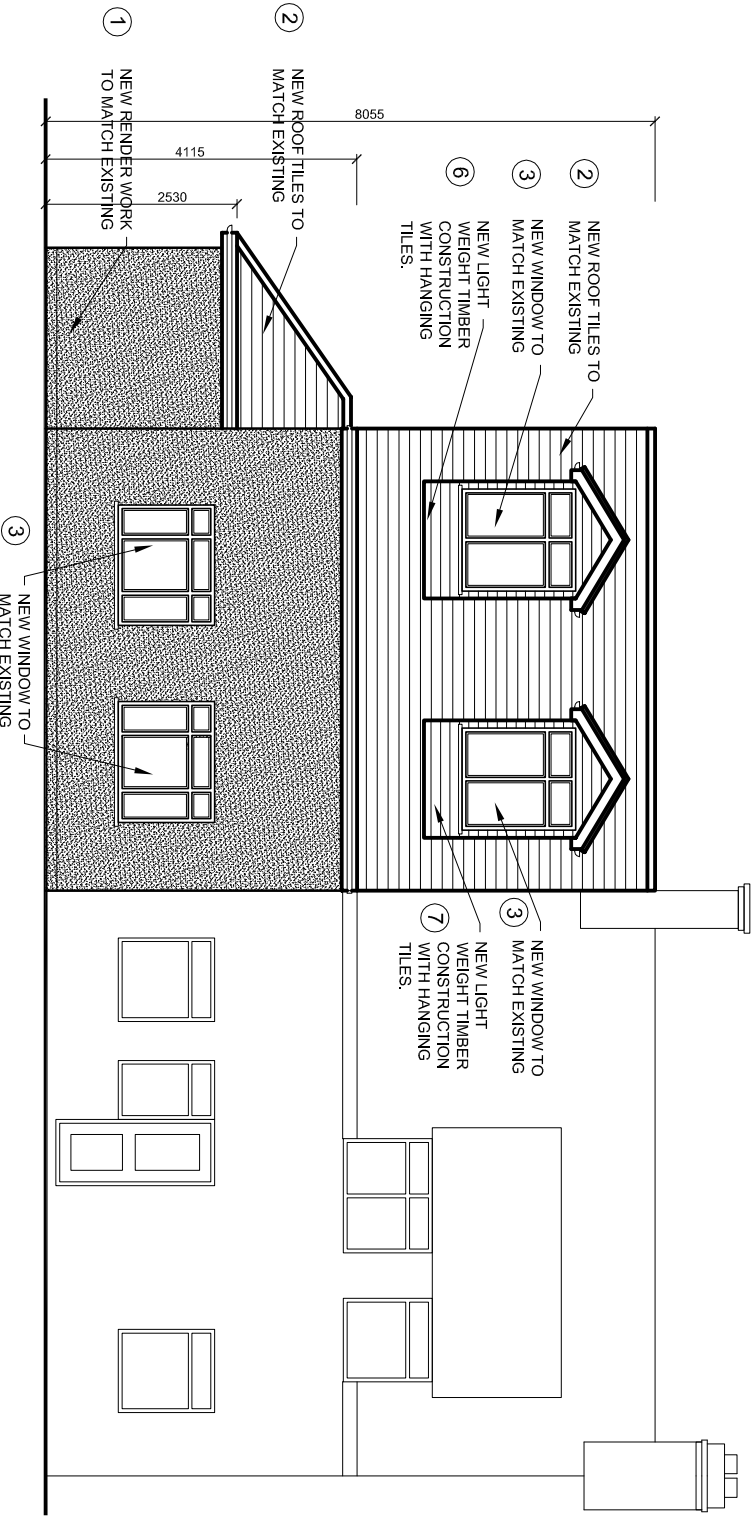

PROPOSED REAR ELEVATION

EXISTING REAR ELEVATION

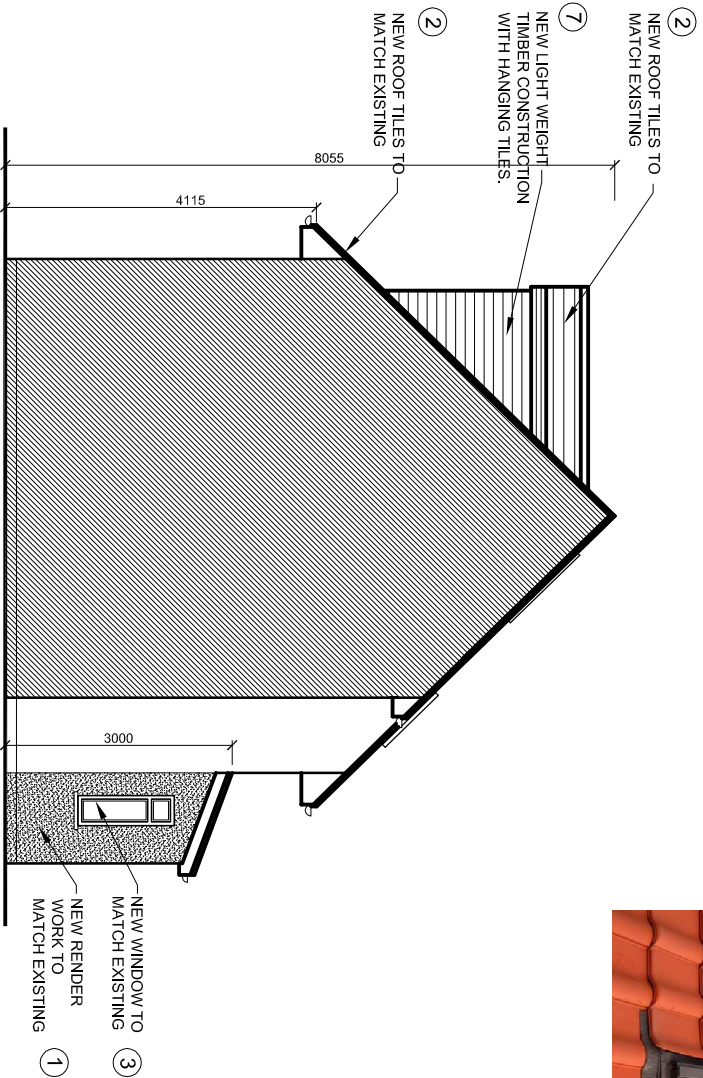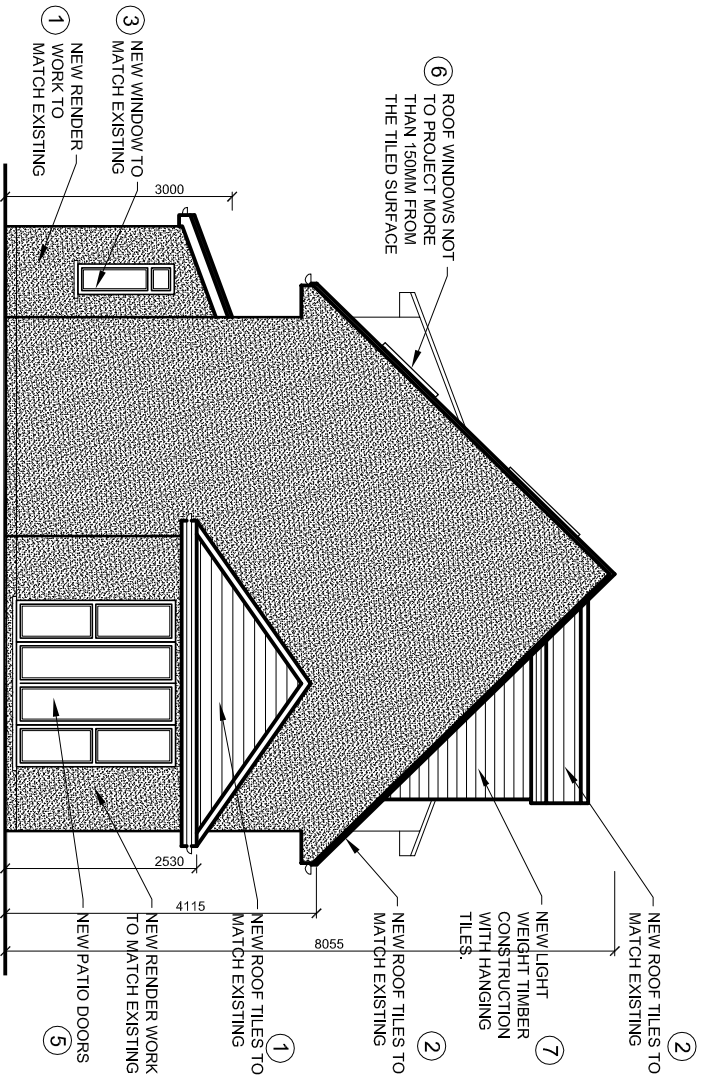

PROPOSED SIDE ELEVATION

PROPOSED SIDE ELEVATION