


EXISTING GROUND FLOOR PLAN

PROPOSED GROUND FLOOR PLAN

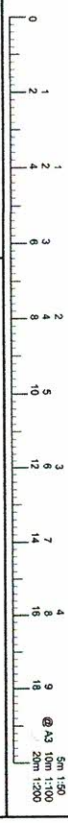

SINGLE STOREY REAR EXTENSION

AT

67 VICTORIA AVENUE, UXBRIDGE UB10 9AJ

SCALE: 1:100 @ A3

DATE: OCT-2024

DRAWING NO: HS/1679/01

CLIENT:


MR JASWINDER SINGH

Chani Sira


Building Designs

Mobile No. 07930146381


This Drawing is Copyright and may not be reproduced or copied, in whole or in part, without express permission. Contractor/Builder to check all dimension on site. Before commencement of any works. Figured dimension only to be used.

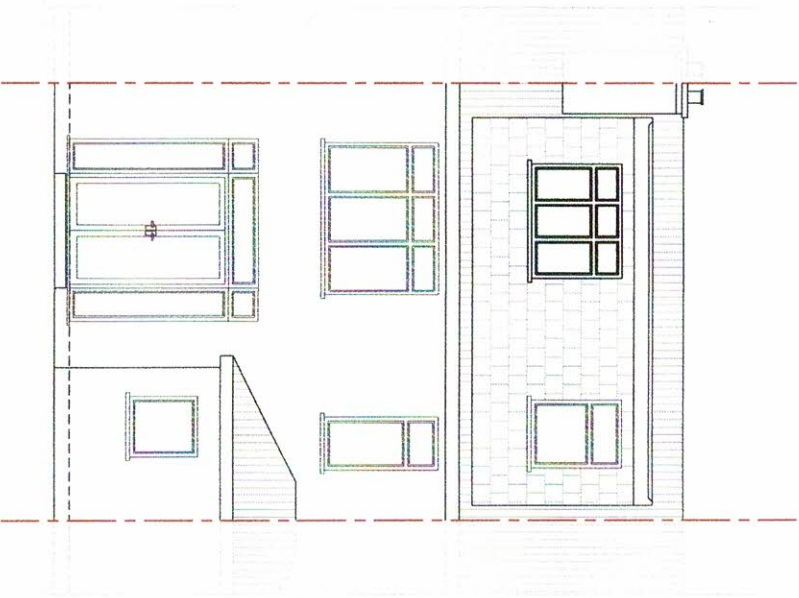


EXISTING REAR ELEVATION

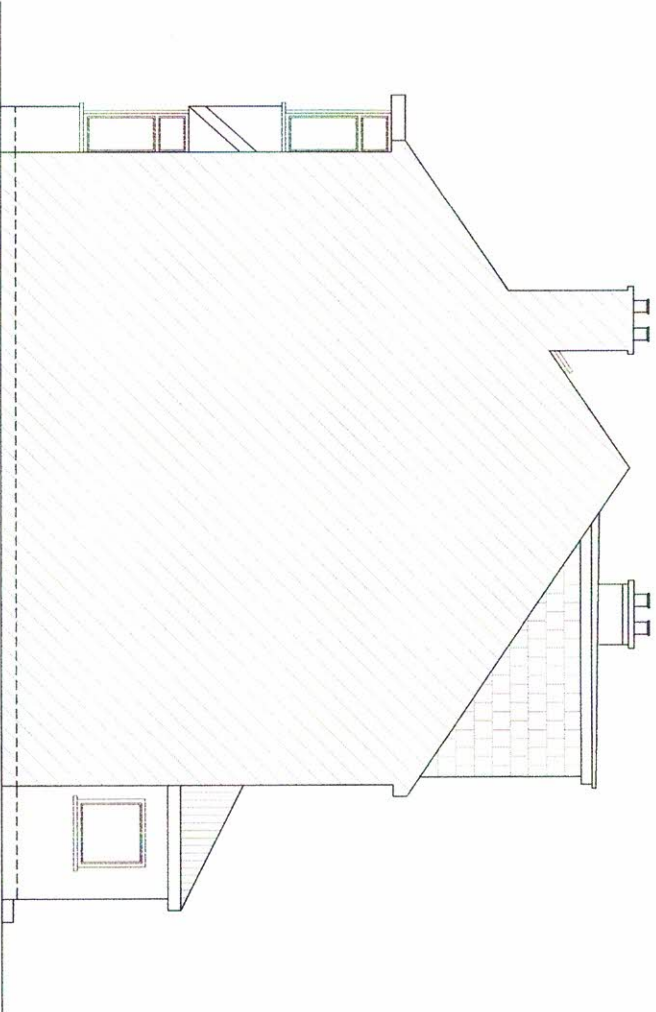

EXISTING RIGHT SIDE ELEVATION

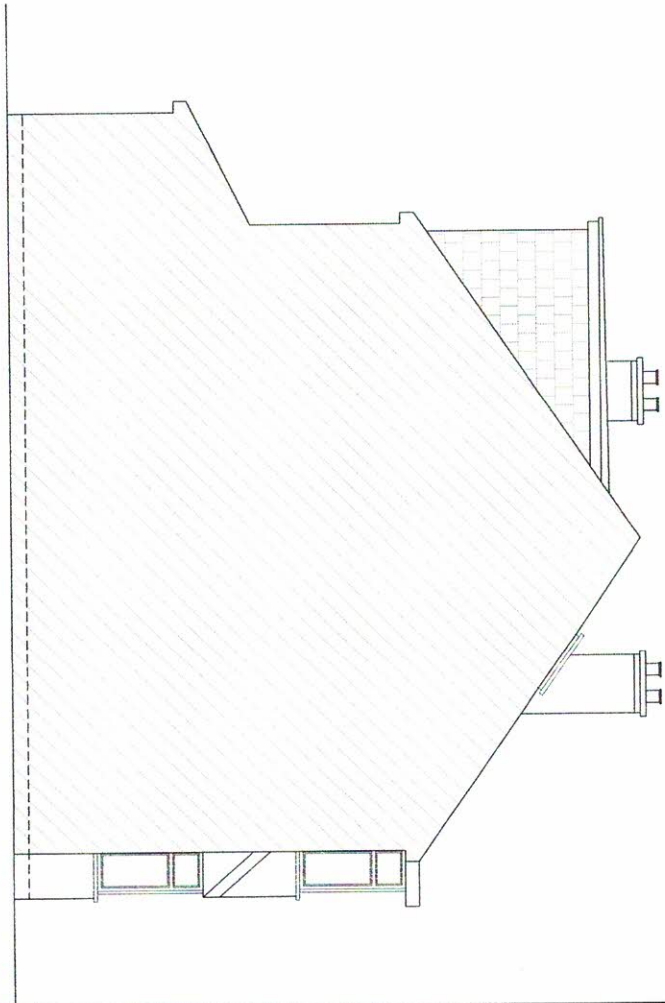

EXISTING LEFT SIDE ELEVATION

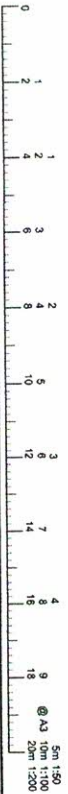

SINGLE STOREY REAR EXTENSION
AT

67 VICTORIA AVENUE, UXBRIDGE UB10 9AJ

SCALE: 1:100 @ A3

DATE: OCT-2024


DRAWING NO: HS/1679/02

CLIENT:


MR JASWINDER SINGH

Chani Sira
Building Designs
Mobile No. 07930146381


This Drawing is Copyright and may not be reproduced or copied, in whole or in part, without express permission.
Contractor/Builder to check all dimension on site, Before commencement of any works. Figured dimension only to be used.

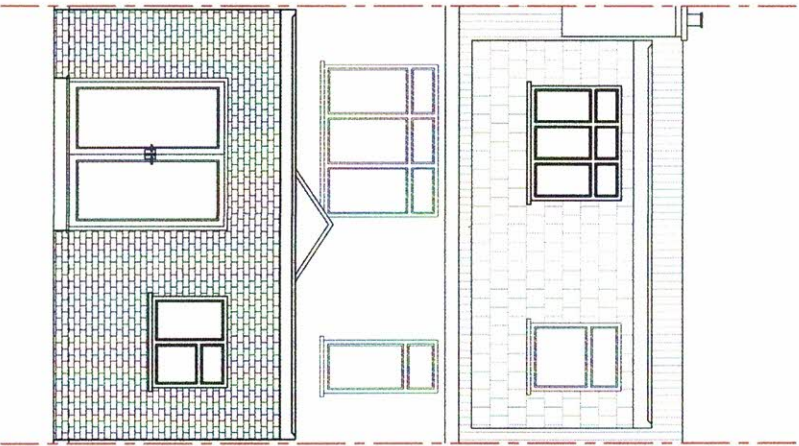

PROPOSED REAR ELEVATION

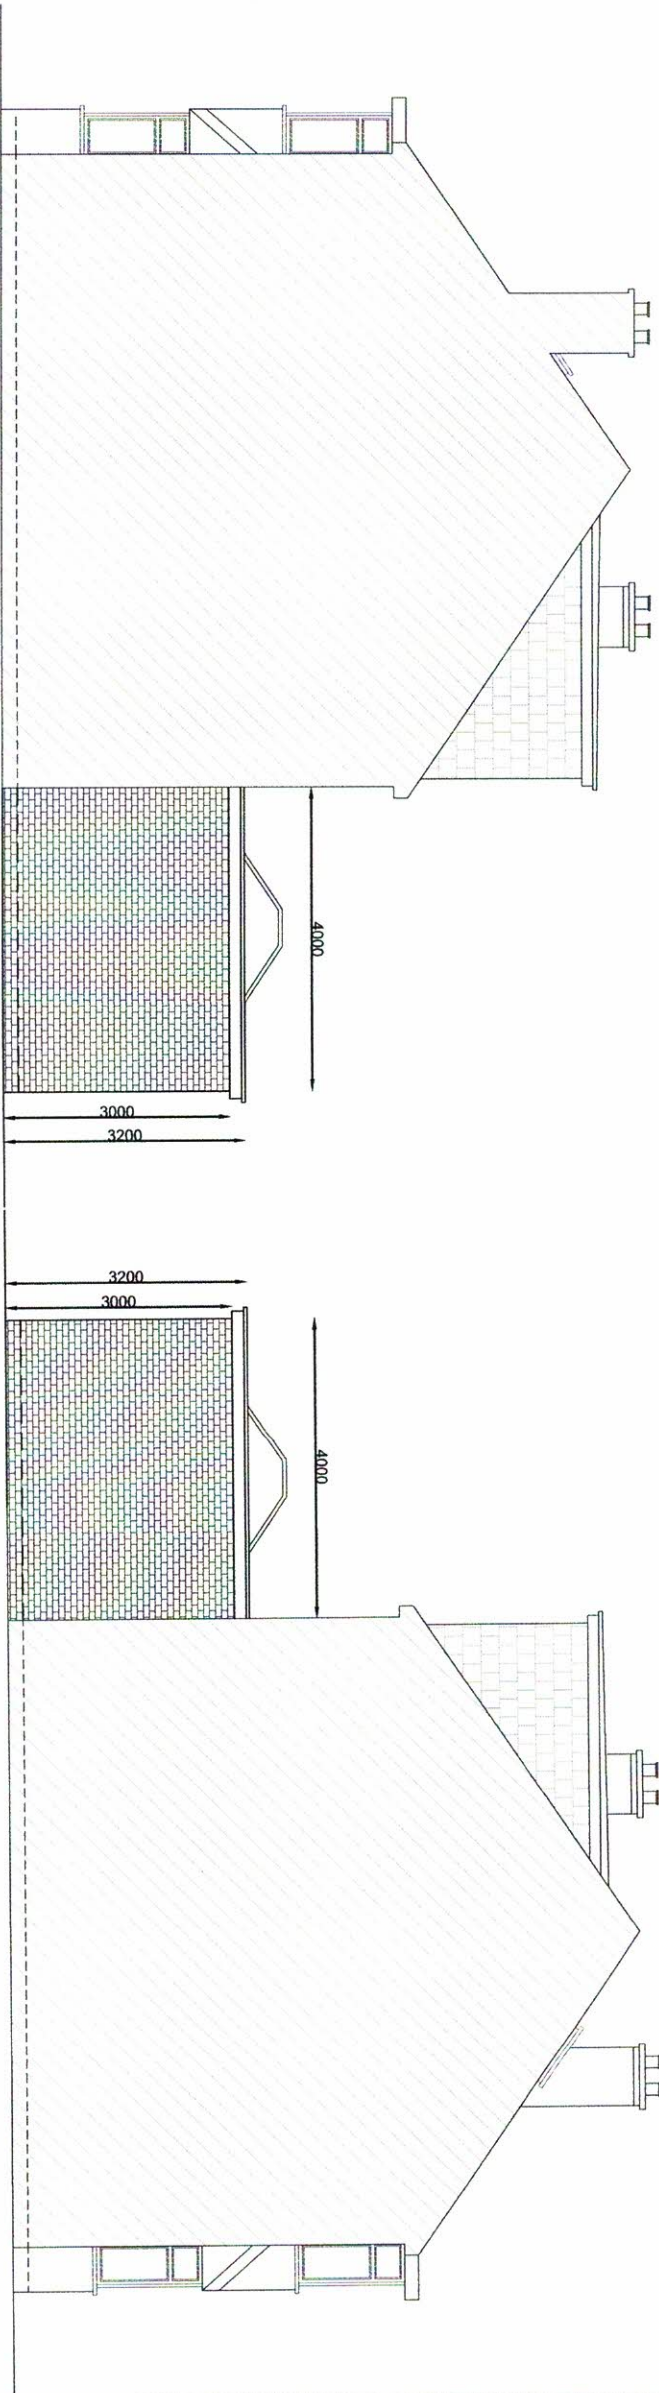

PROPOSED RIGHT SIDE ELEVATION

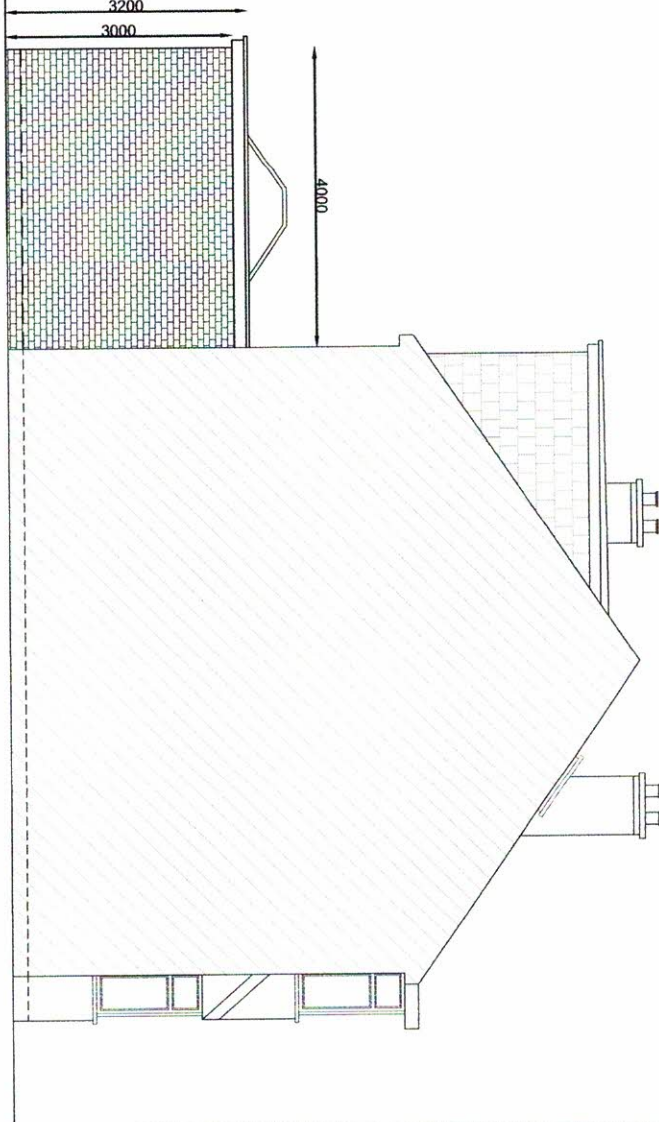

PROPOSED LEFT SIDE ELEVATION



SINGLE STOREY REAR EXTENSION

AT

67 VICTORIA AVENUE, UXBRIDGE UB10 9AJ

SCALE: 1:100 @ A3

DATE: OCT-2024

DRAWING NO: HS/1679/03

CLIENT:

MR JASWINDER SINGH

Chani Sira

Building Designs

Mobile No. 07930146381

This Drawing is Copyright and may not be reproduced or copied, in whole or in part, without express permission. Contractor/Builder to check all dimension on site, Before commencement of any works. Figured dimension only to be used.