



01 - GROUND FLOOR PLAN

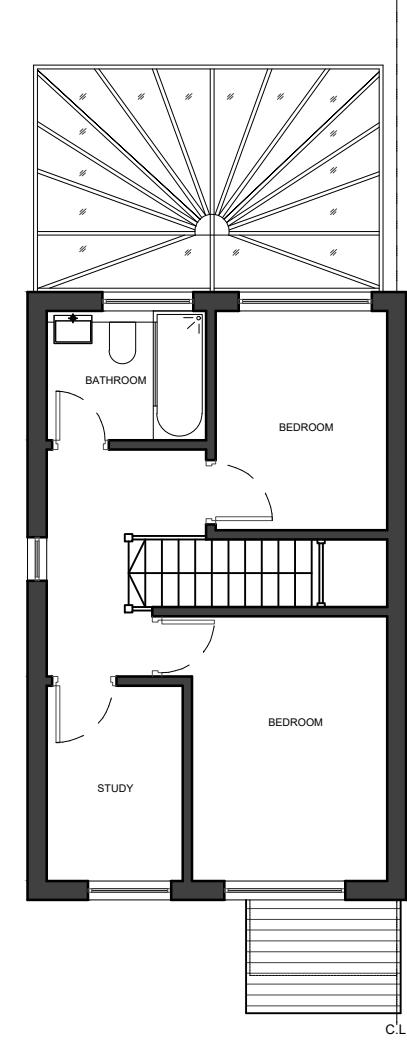


02 - FIRST FLOOR PLAN

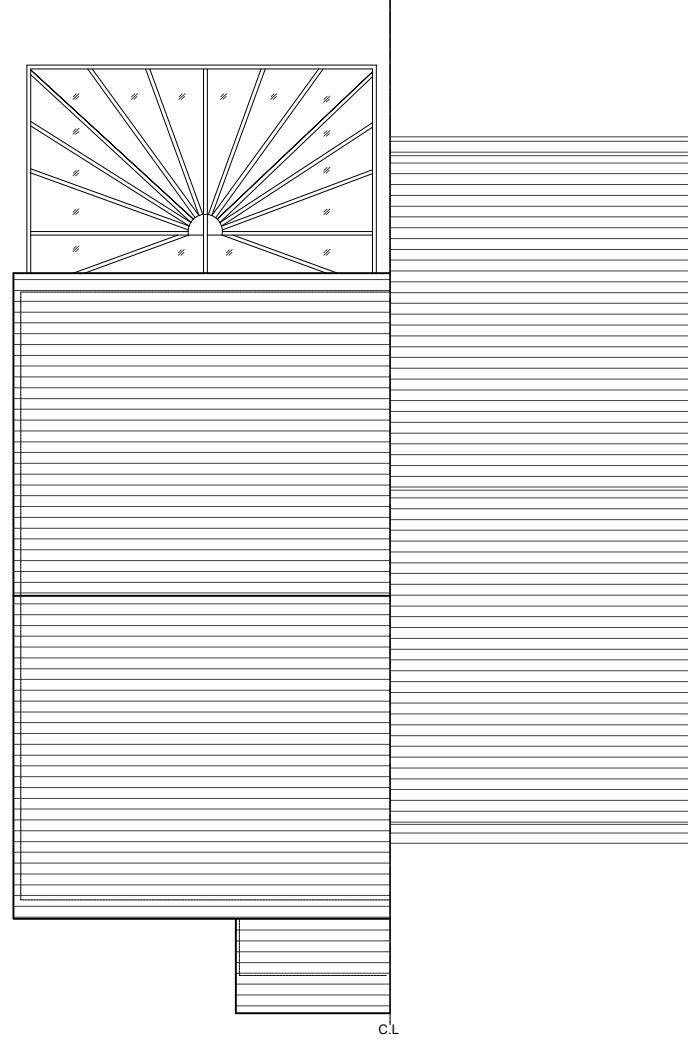


03 - ROOF FLOOR PLAN



04 - FRONT ELEVATION

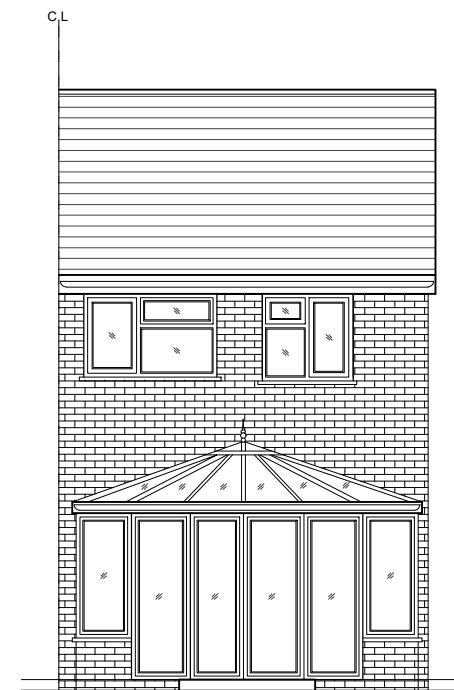


05 - REAR ELEVATION

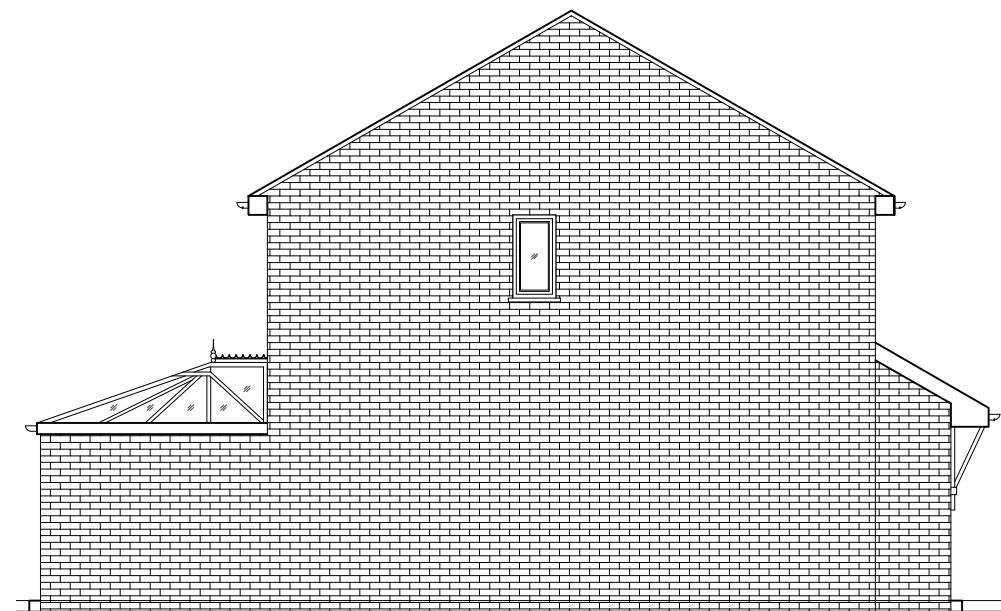

06 - SIDE ELEVATION

NOTES

Dimensions are not to be scaled from this drawing by contractors. The contractor is requested to check all dimensions before the work started.
Report any discrepancies to the client or architect before undertaking the work described in the drawings. Dimensions are approximate site dimensions and are to be verified by the contractor on site before any fabrication/site works i.e foundations etc occur
Contractor is responsible for all temporary propping to existing structure

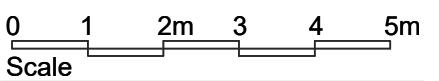

HOUSE-HOLDER **APPLICATION**

DE ARCHITECTURAL CONSULT.LTD
M: 07869580774, 07883602259

E: design.endeavour@gmail.com

54 RAMULIS DRIVE HAYES
LONDON, UB4 9QA

EXISTING PLANS & ELEVATIONS

Scale 1:100@A3	Drawn MZ/FA	Approved	Date JAN-23
Job No. DAC-133/23	Drawing No. PH-54RD-02	Rev.	-