




Existing Site Plan

Proposed extension shown hatched blue


A horizontal scale bar with vertical tick marks. The first tick is labeled '0m'. The second tick is labeled '1m'. The third tick is labeled '2m'. The bar is black with white text and tick marks.

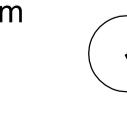


EXISTING

PLANNING


Project: Ashley, New Park Road, Harefield, UB9 6EQ	Date: July 2023
Title: Existing Site Plan	
Scale: 1:100 @A1 1:200 @A3	Drawing Number: PL_109_005

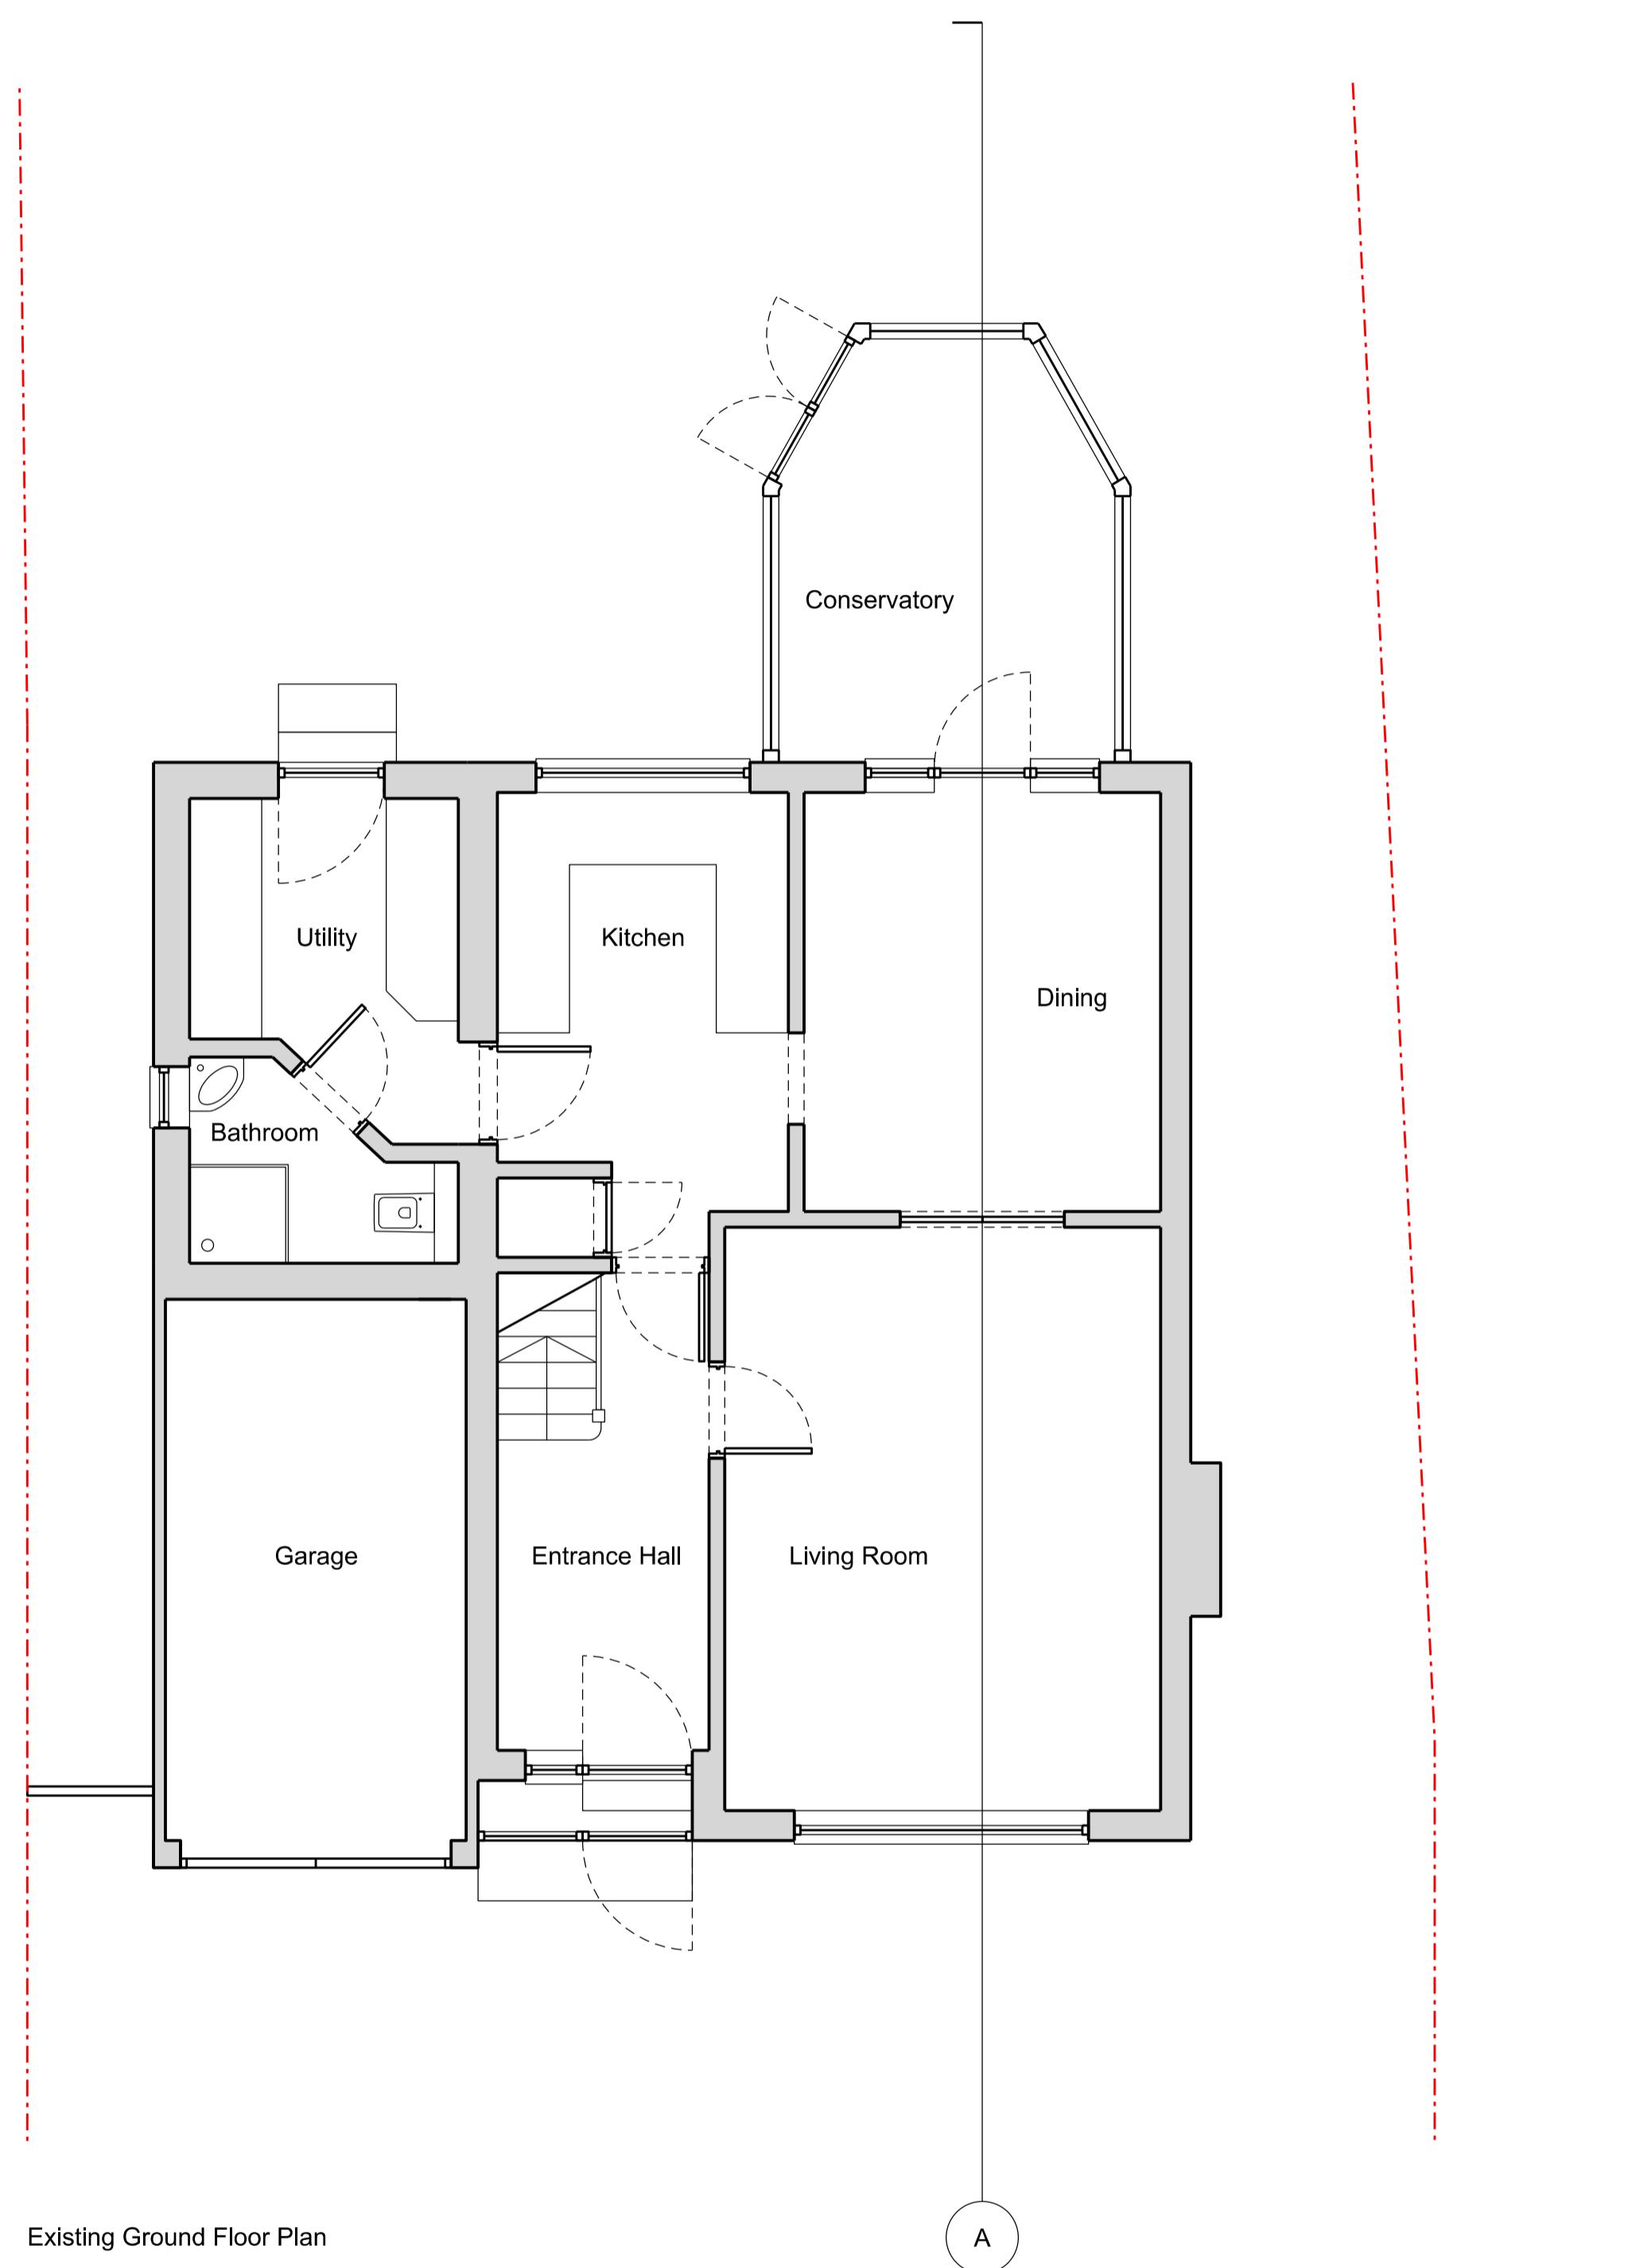

Existing Ground Floor Plan

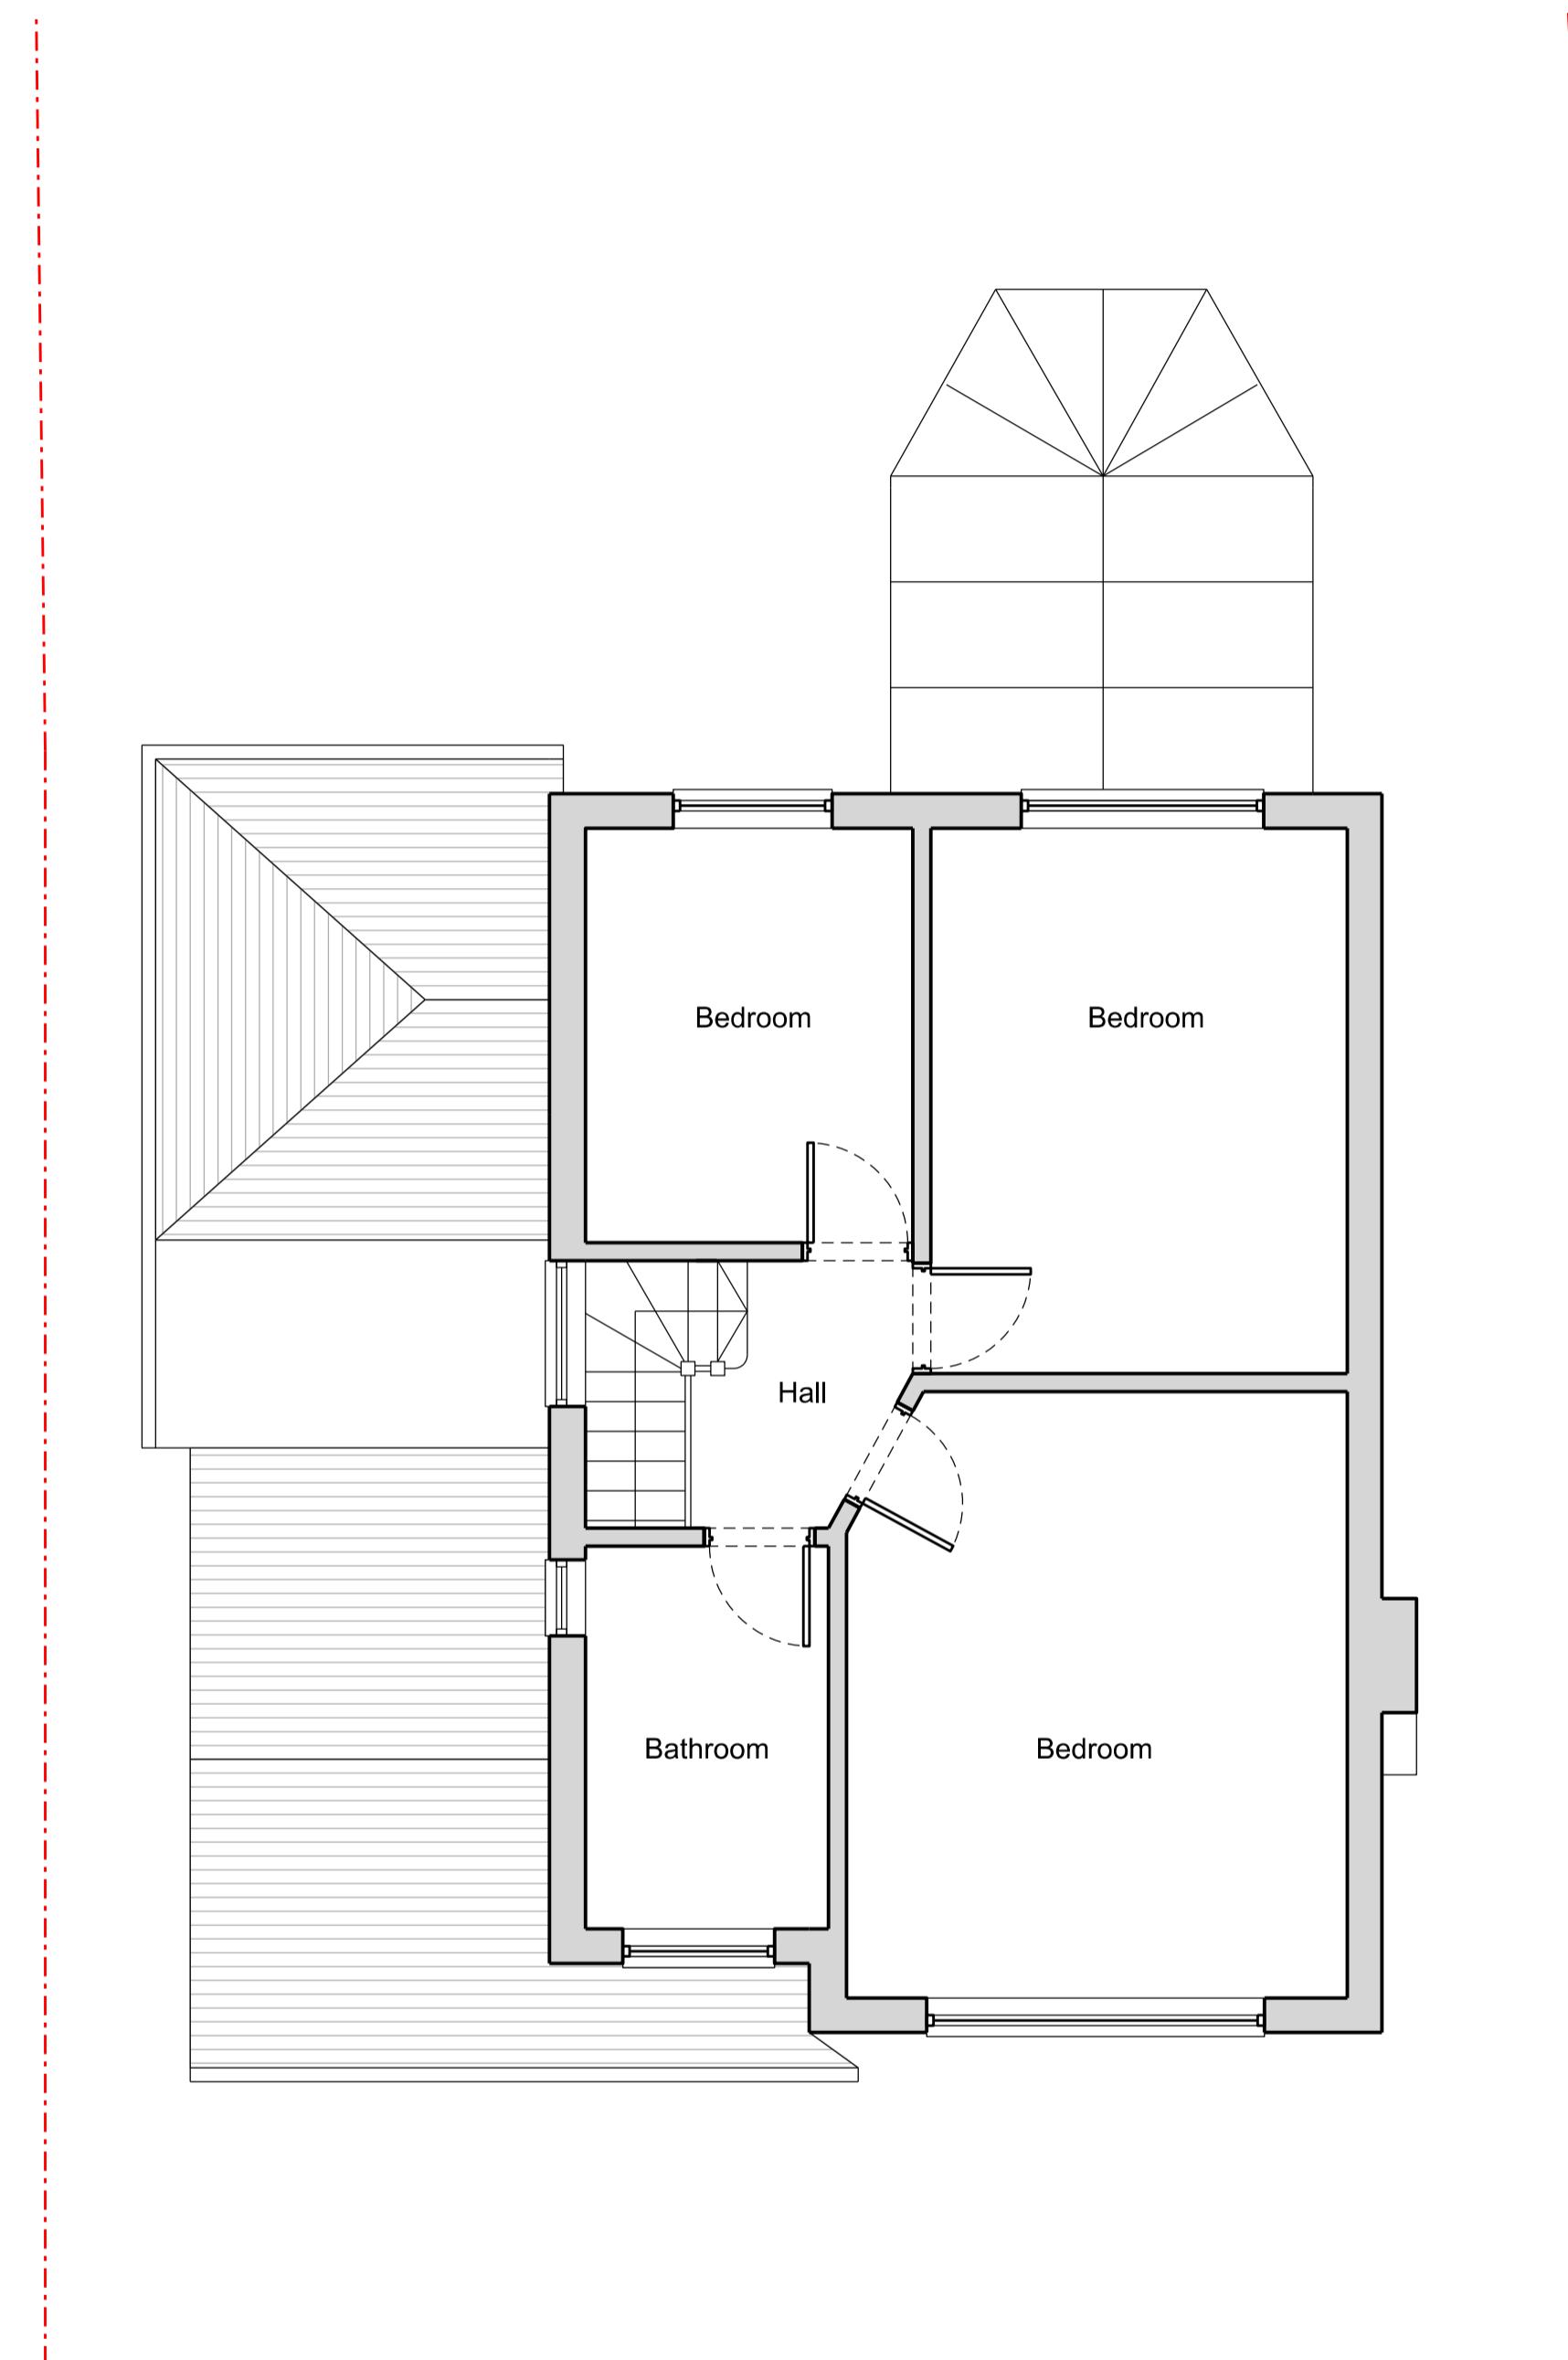

Existing First Floor Plan

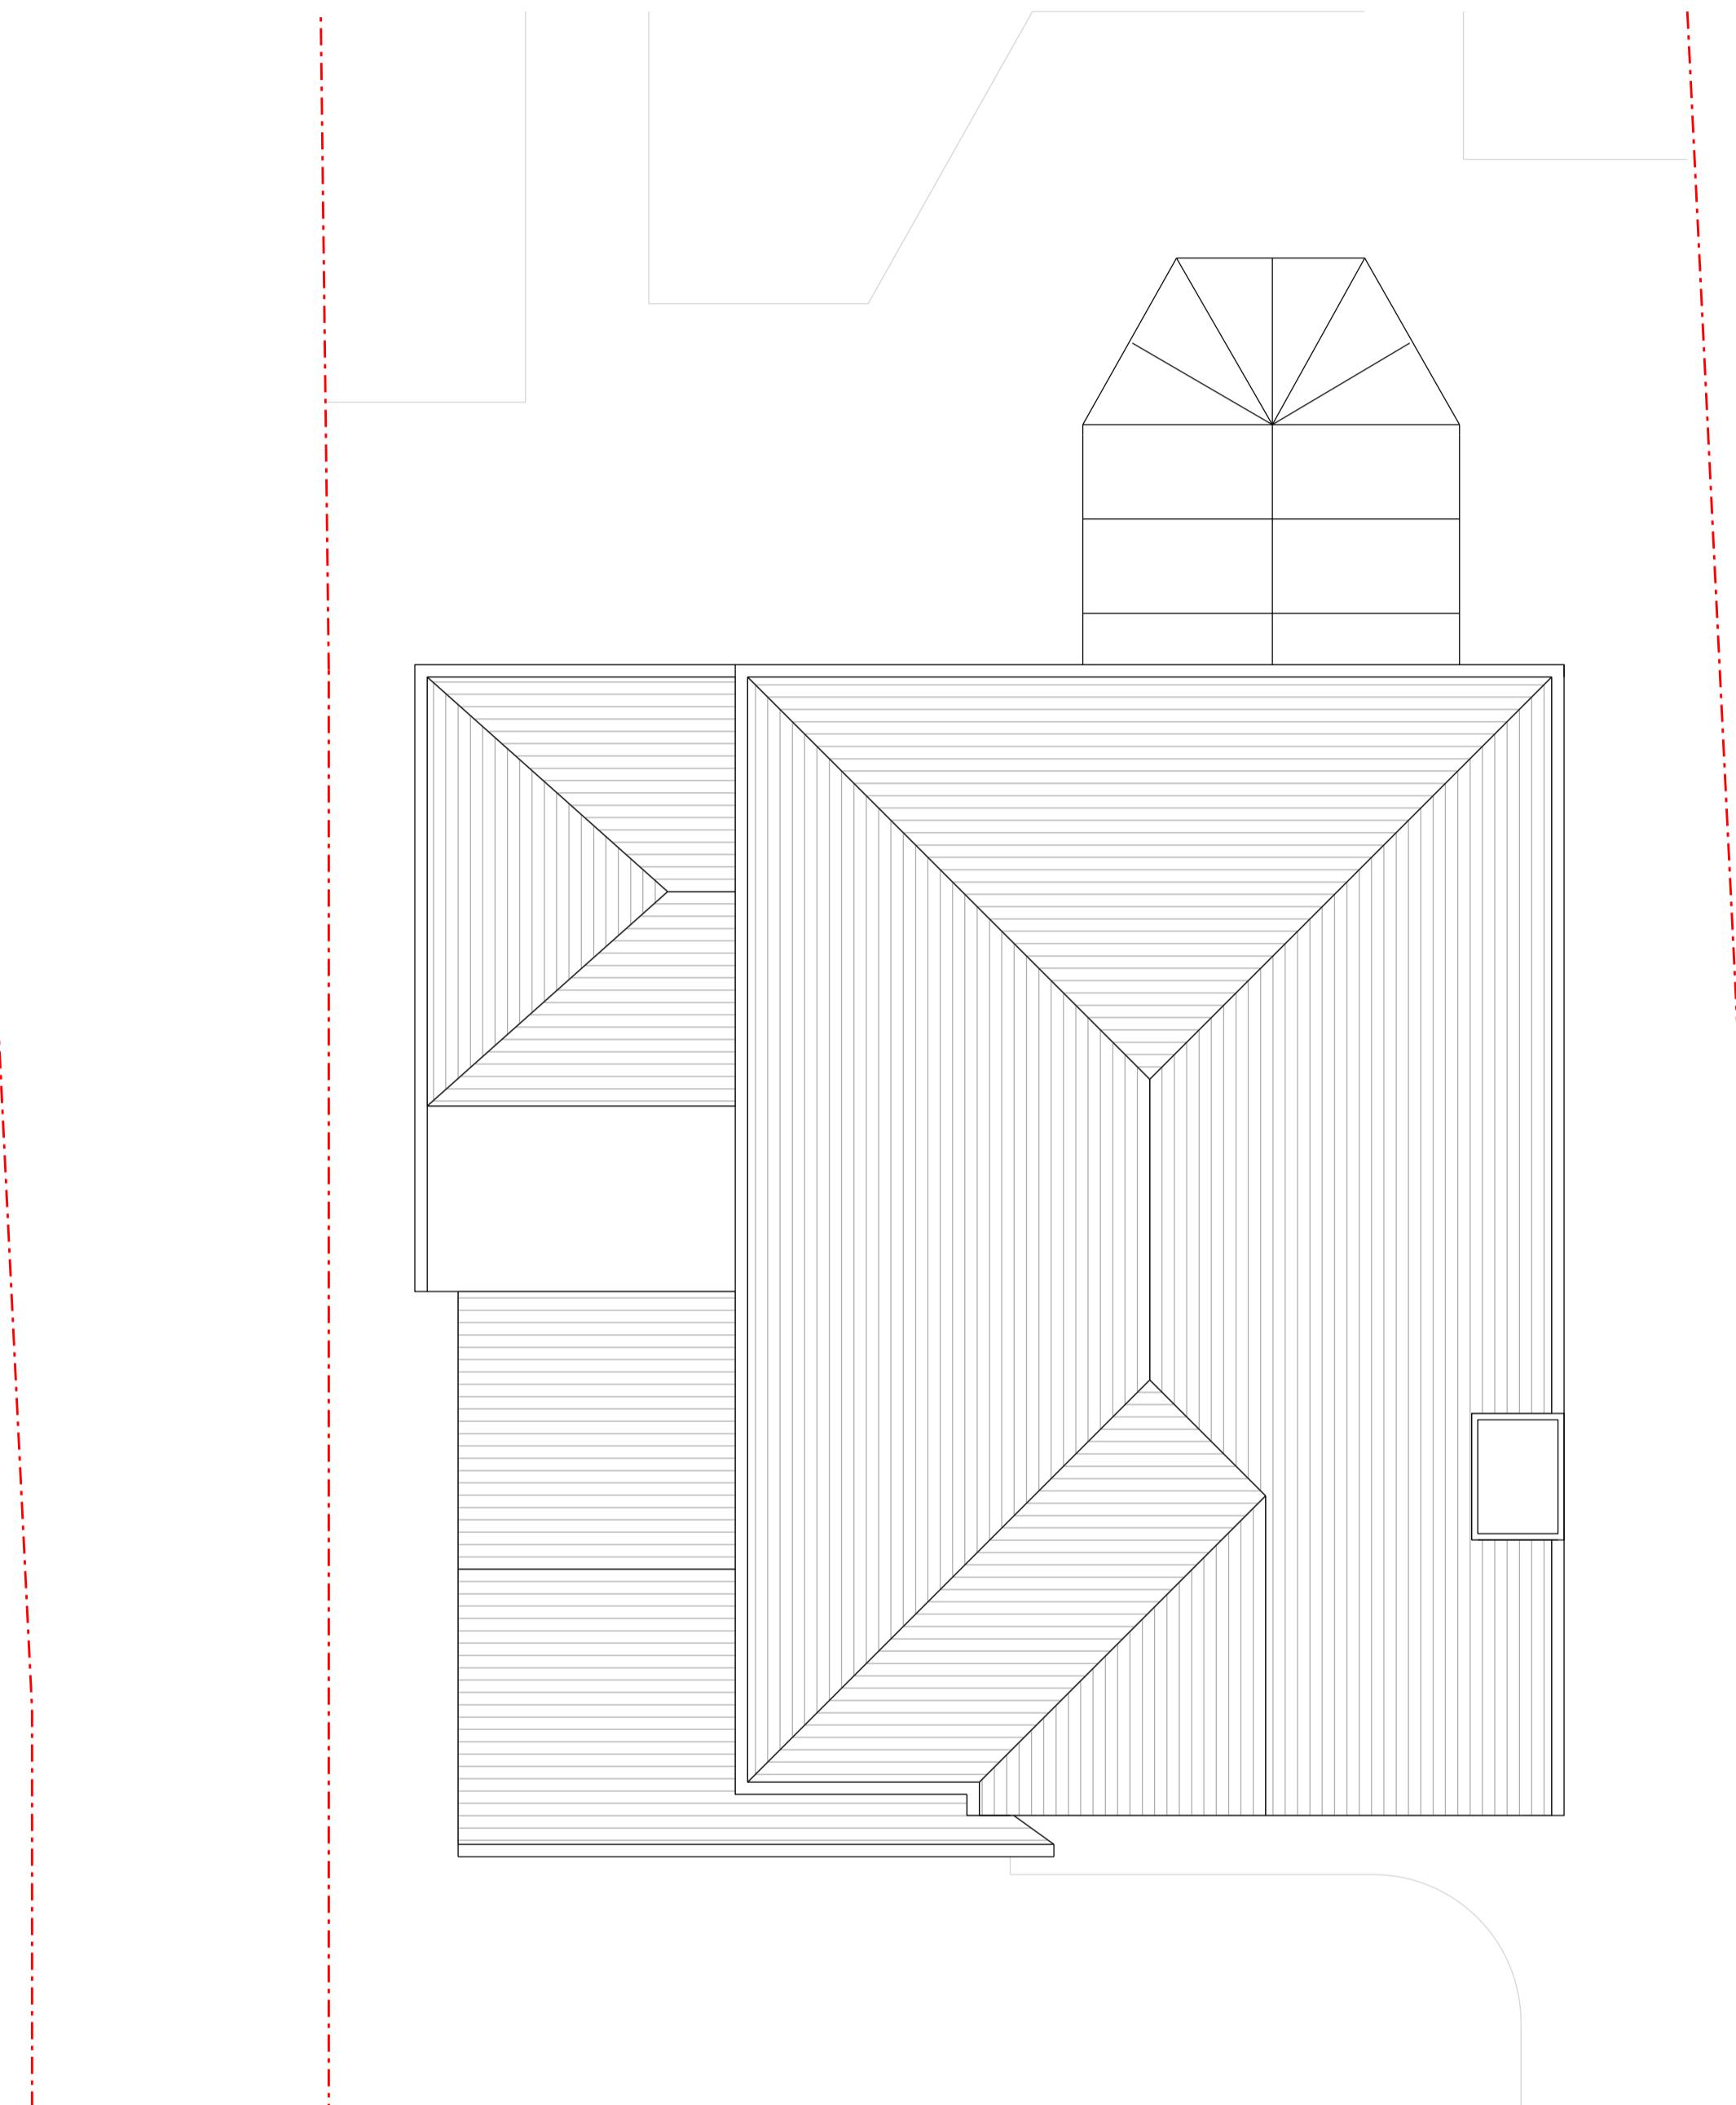


Existing Roof Plan

0m .5m 1m 2.5m
SCALE


EXISTING PROP

PLANNING

Project: Ashley, New Park Road, Harefield, UB9 6EQ	Date: July 2023
Title: Existing Plans	
Scale: 1:50 @A1 1:100 @A3	Drawing Number: PL_109_010

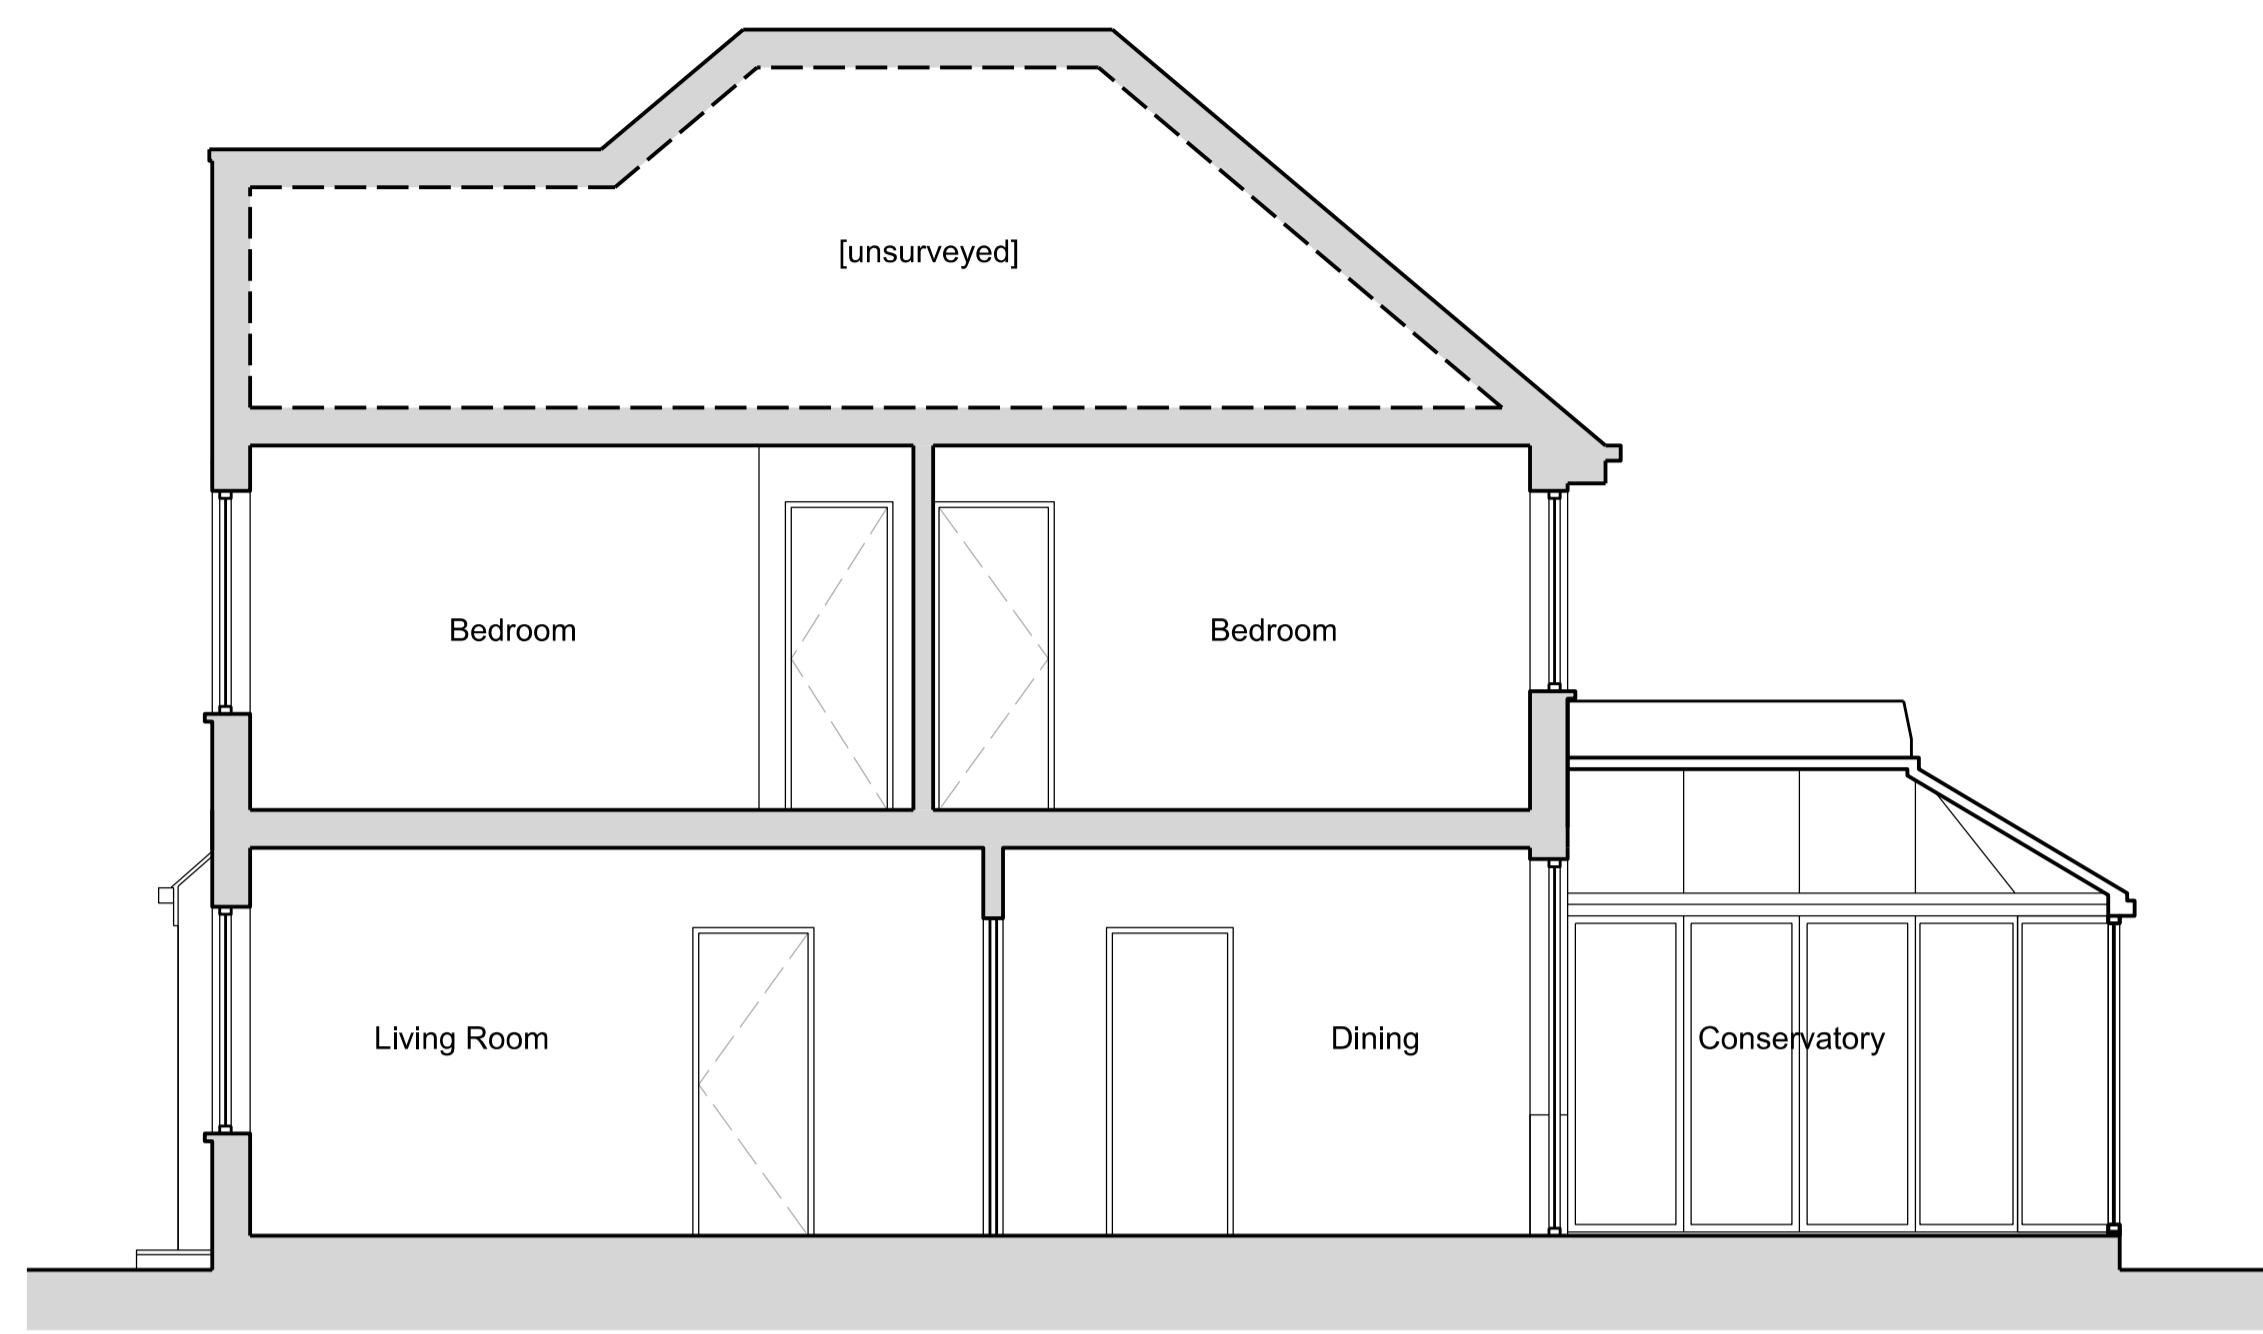

Existing Section A

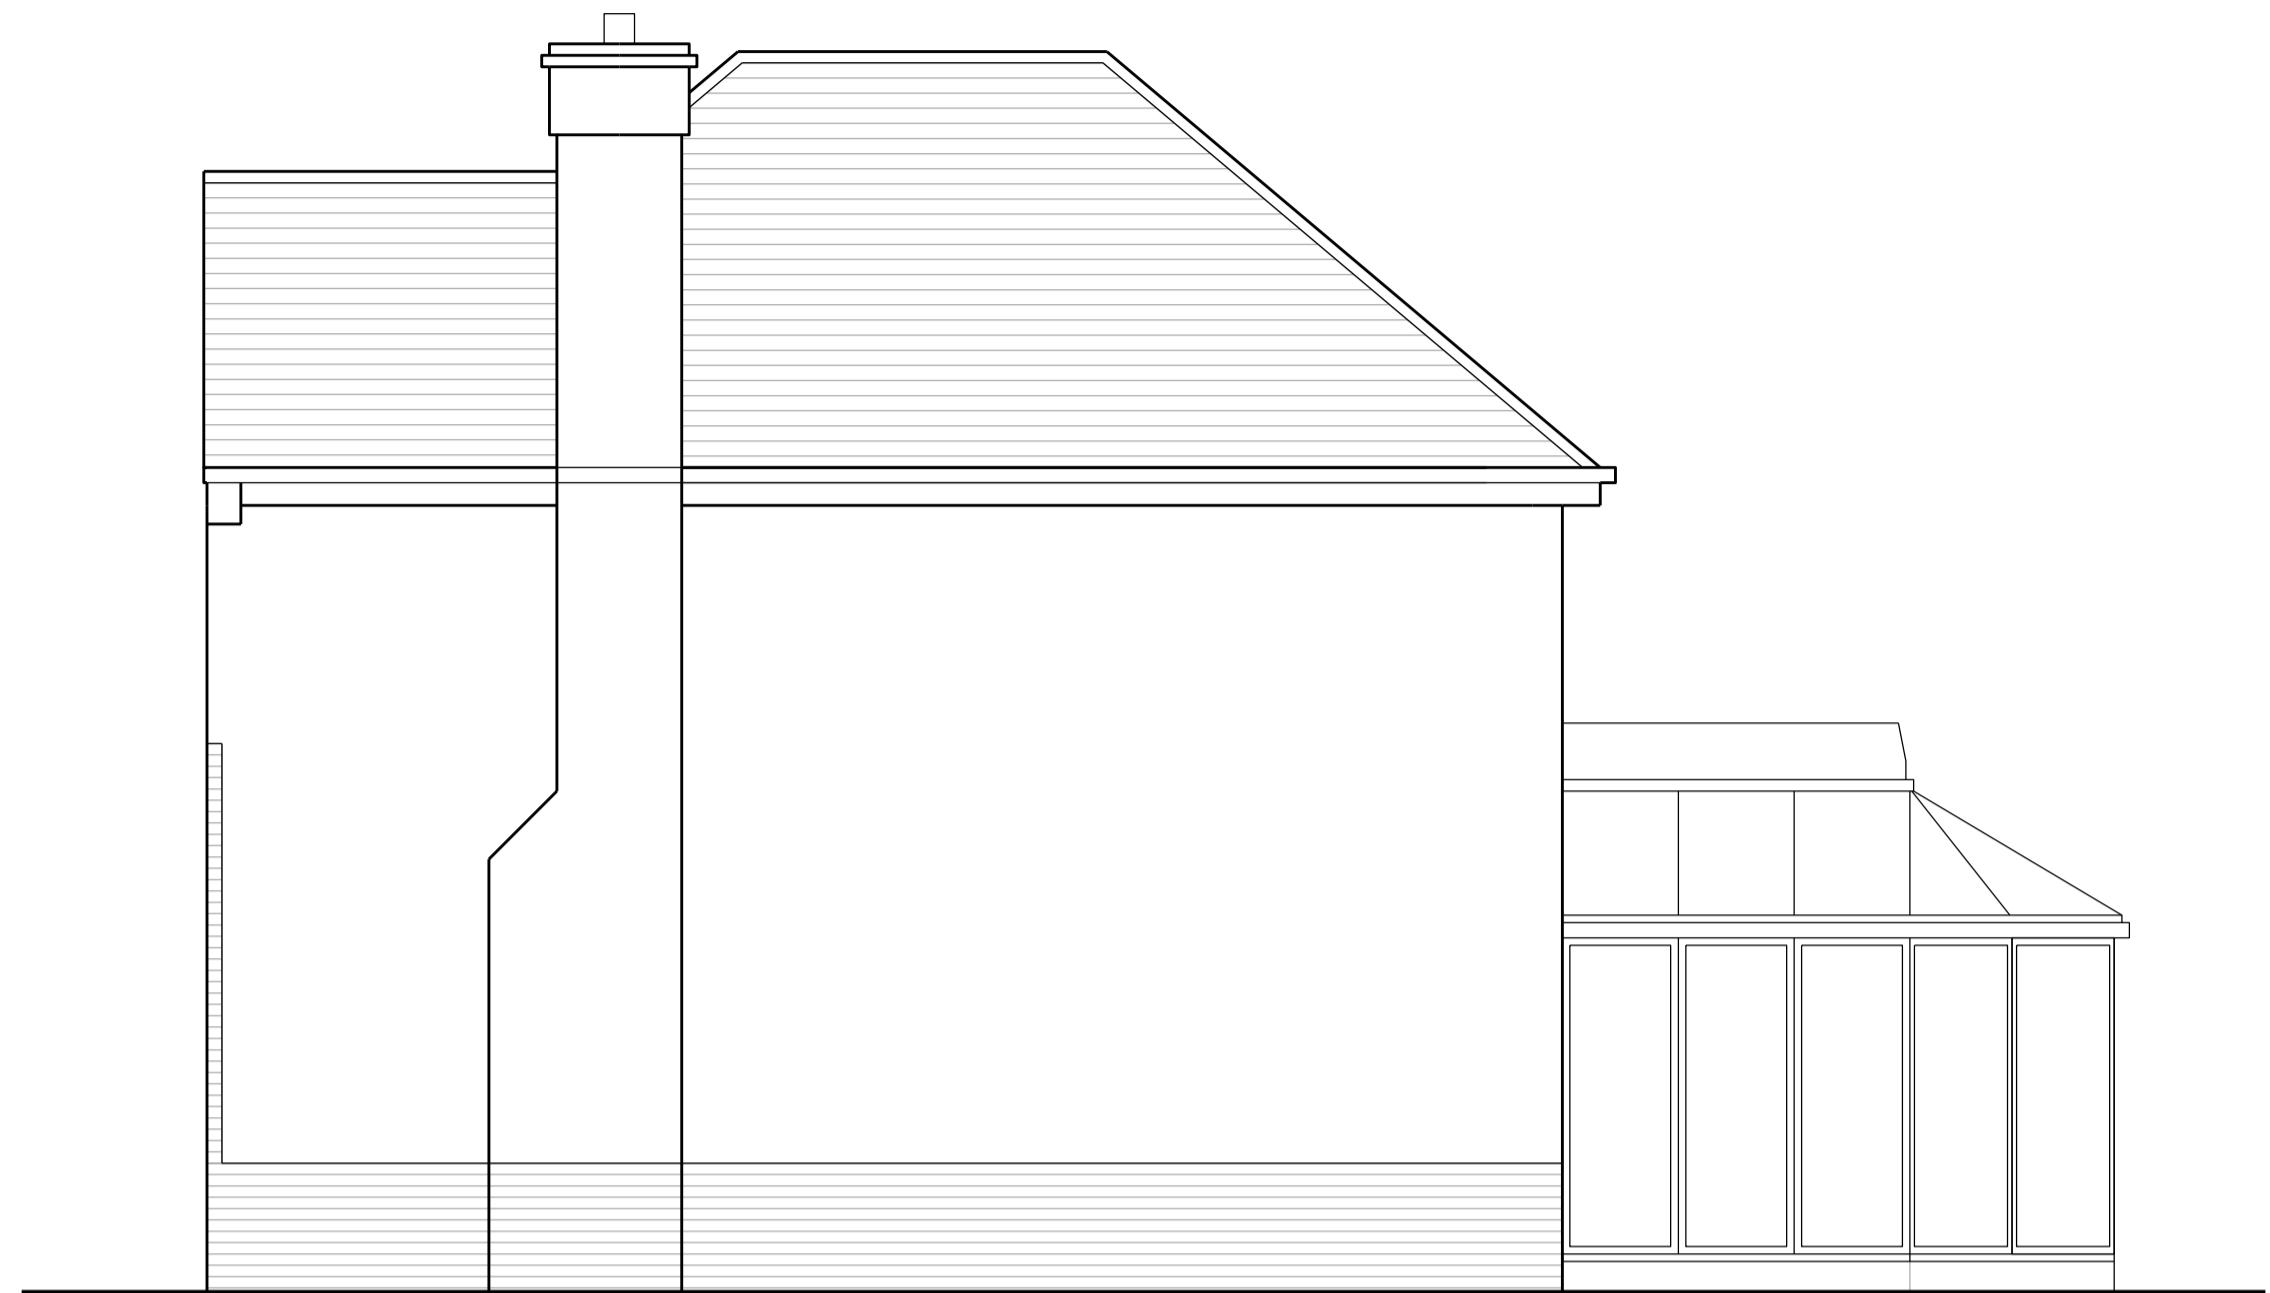

Existing Side Elevation (East)



Existing Front Elevation



Existing Rear Elevation



Existing Side Elevation (West)

A horizontal scale bar with four vertical tick marks. The first tick is labeled '0m'. The second tick is labeled '.5m'. The third tick is labeled '1m'. The fourth tick is labeled '2.5m'. Below the scale bar, the word 'SCALE' is written in capital letters.


EXISTING PROP

PLANNING


Project: Ashley, New Park Road, Harefield, UB9 6EQ	Date: July 2023
Title: Existing Elevations & Section	
Scale: 1:50 @A1 1:100 @A3	Drawing Number: PL_109_030

Existing rear extension projects beyond the proposed - shown dashed grey


First floor side extension on top of ground floor footprint

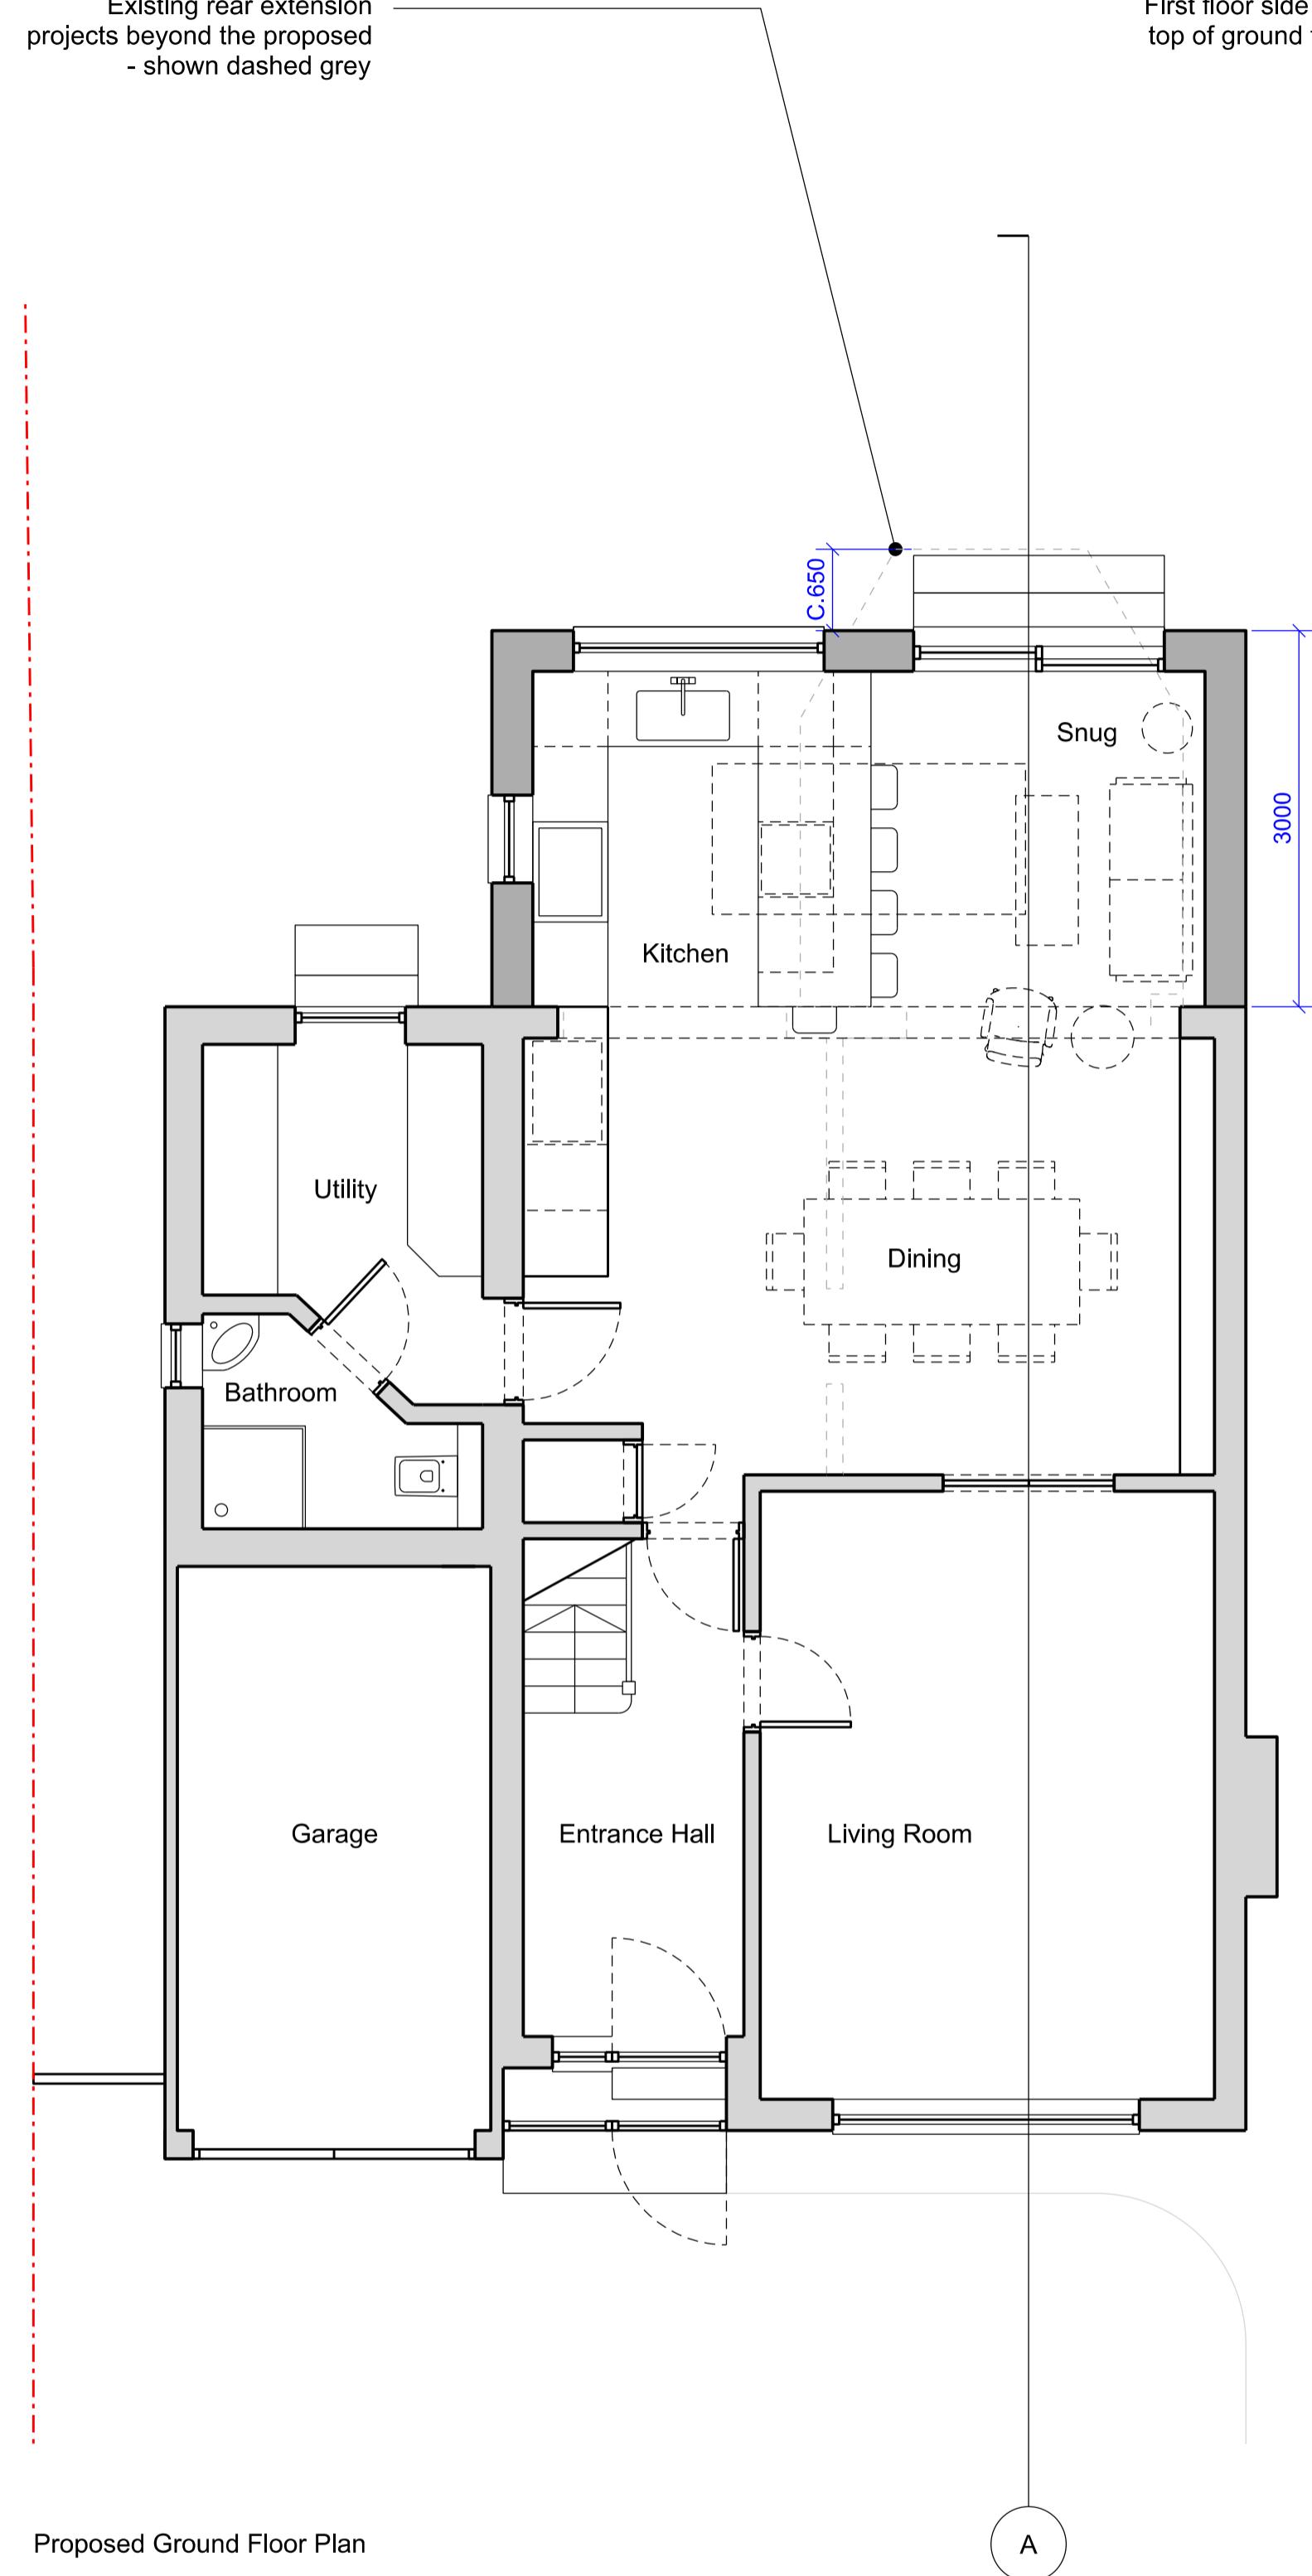

Proposed Ground Floor Plan

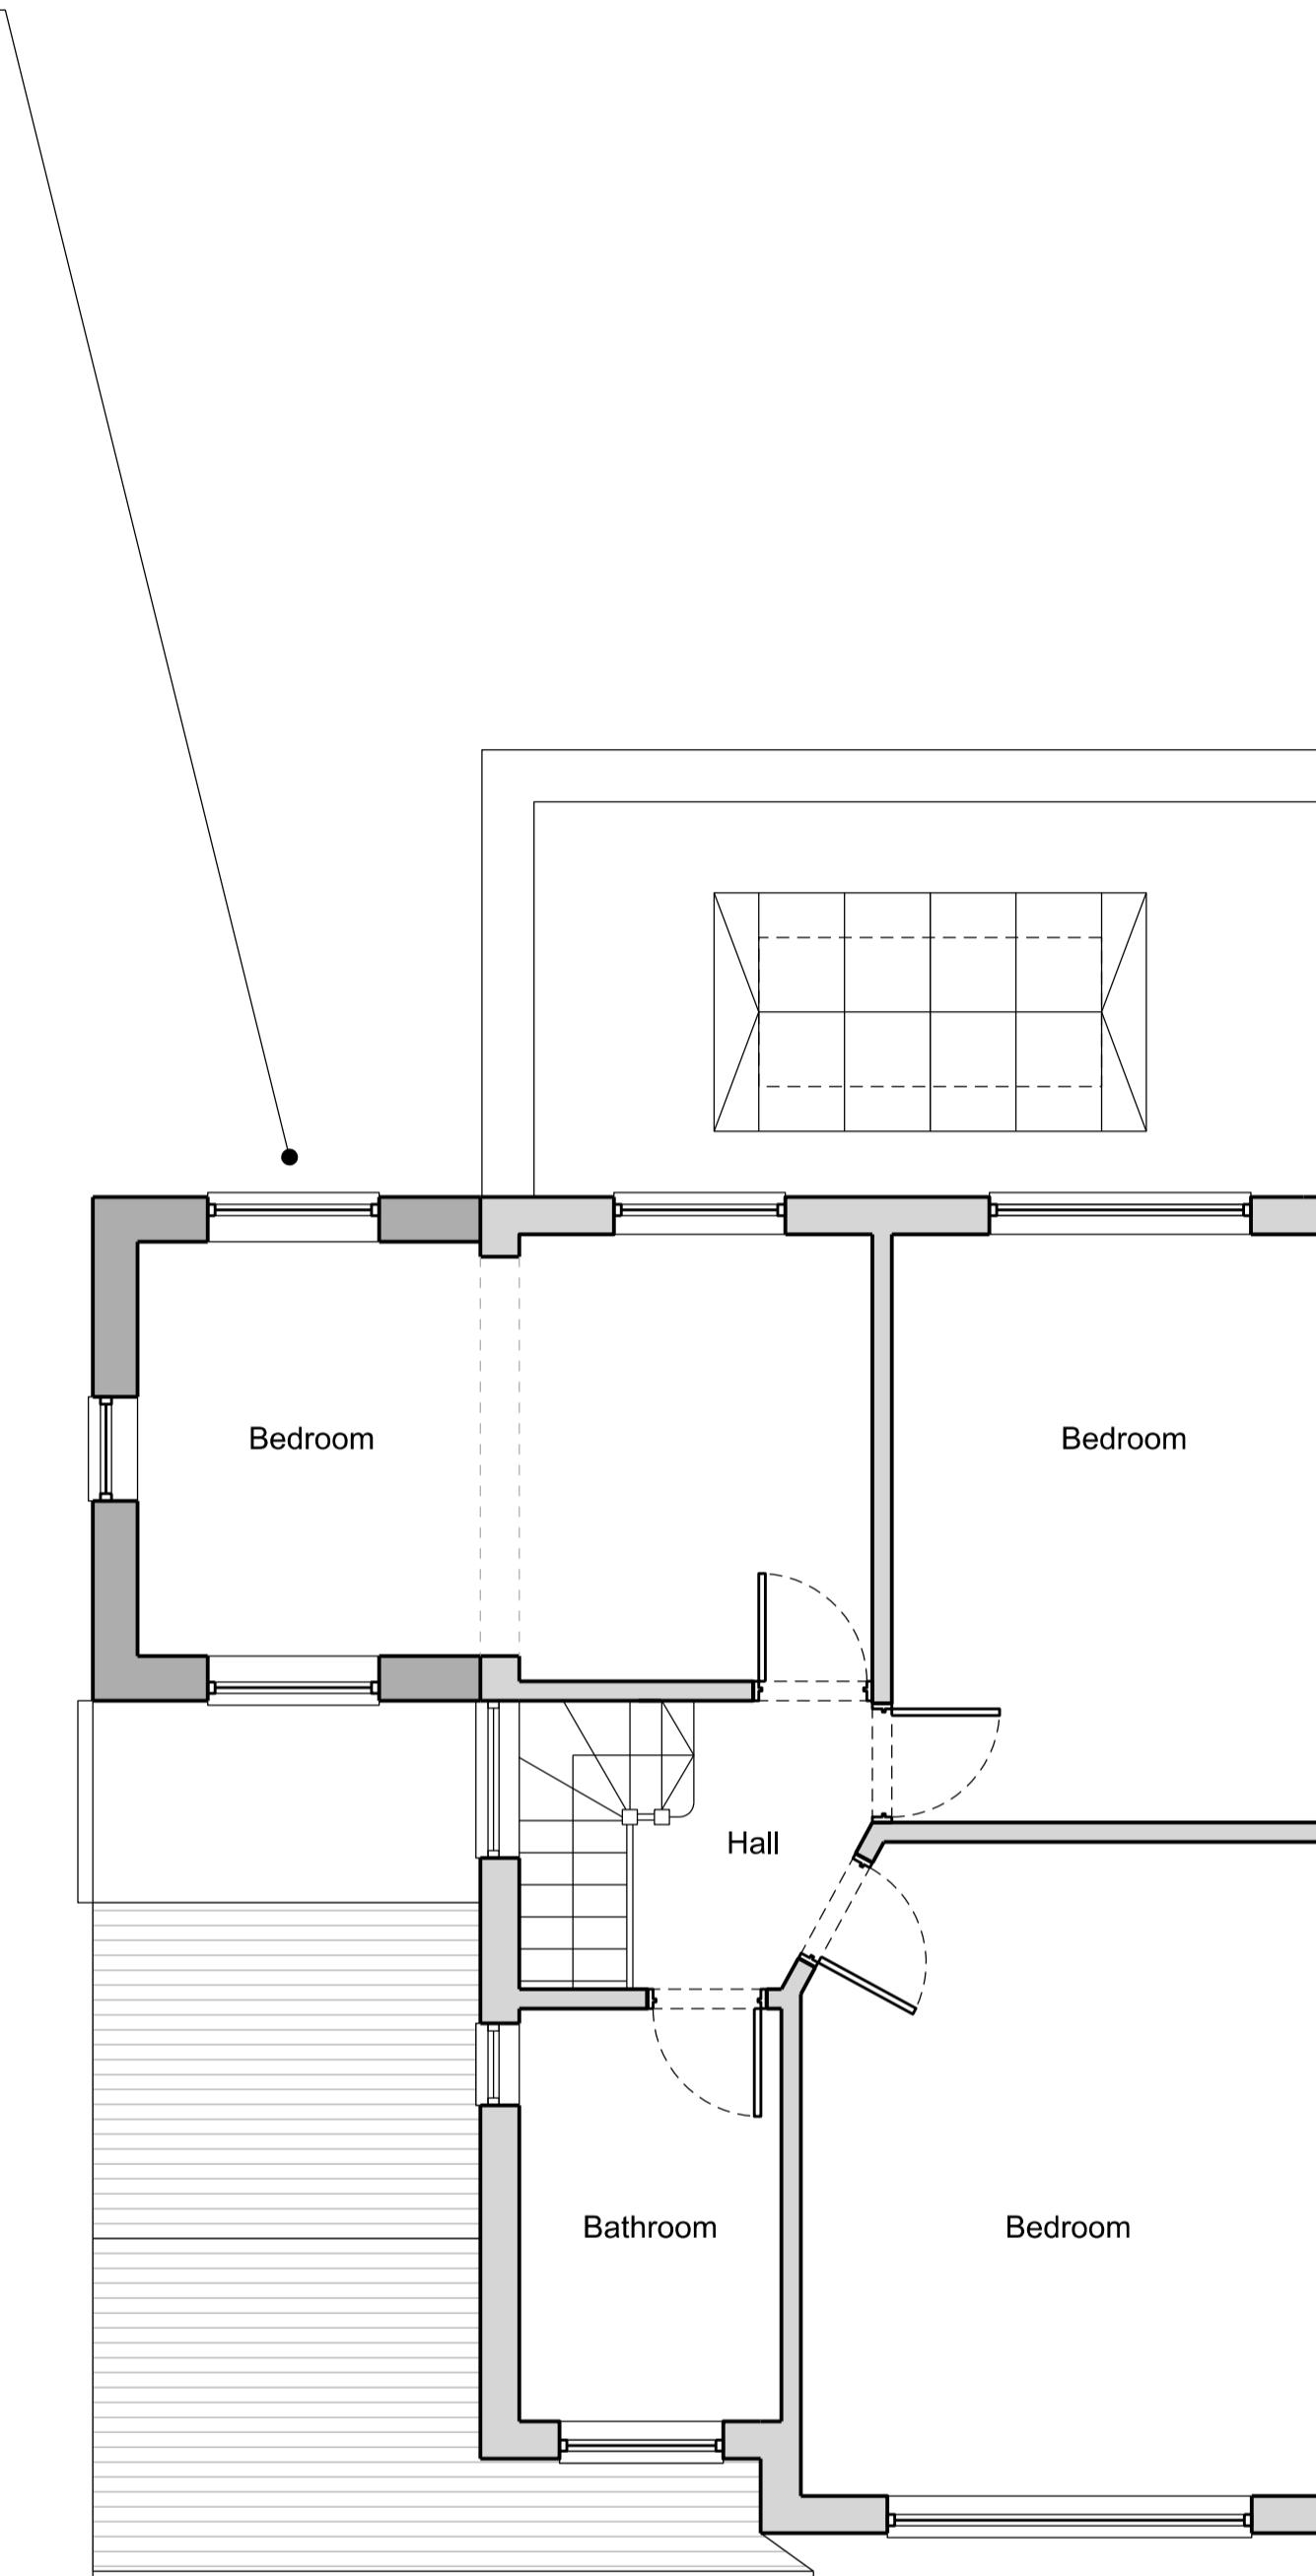

Proposed First Floor Plan

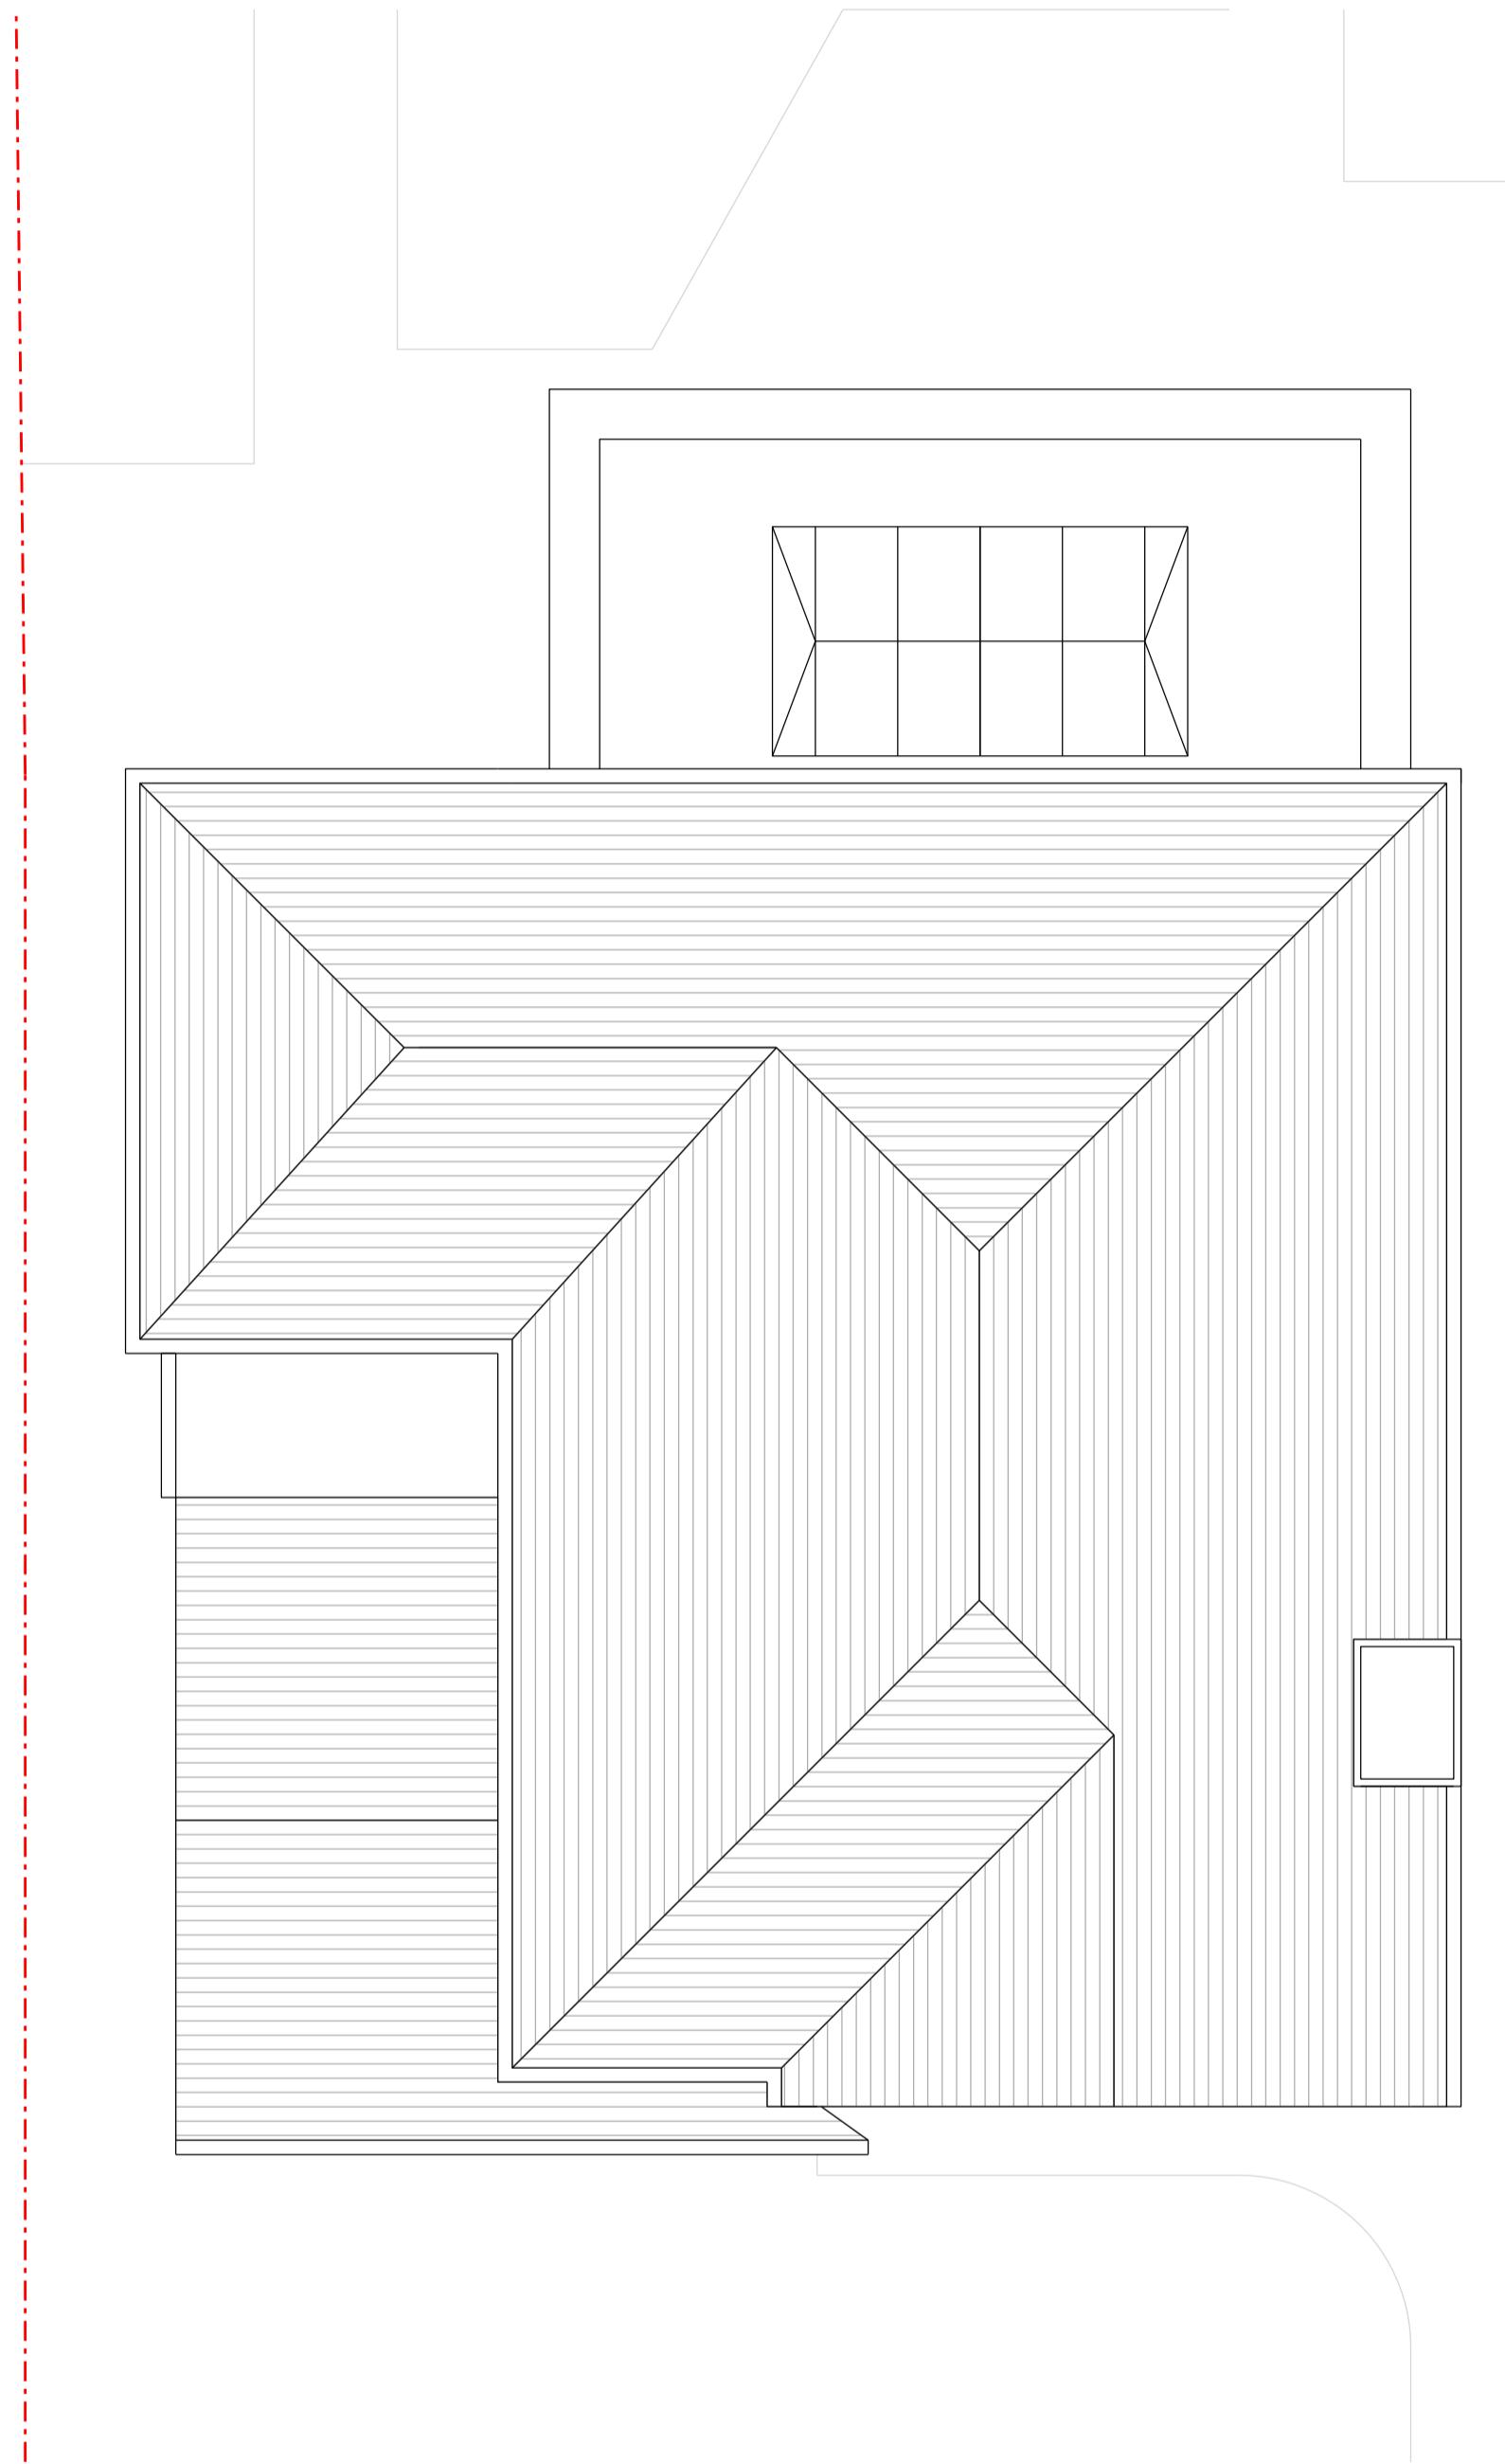


Proposed Roof Plan

A horizontal scale bar with markings at 0m, .5m, 1m, and 2.5m. The bar is divided into four segments by vertical tick marks. The first segment from 0m to .5m is shaded black. The second segment from .5m to 1m is white. The third segment from 1m to 2.5m is shaded black. The text "SCALE" is written below the bar.


EXISTING PRO

PLANNING

Project: Ashley, New Park Road, Harefield, UB9 6EQ	Date: July 2023
Title: Proposed Plans	
Scale: 1:50 @A1 1:100 @A3	Drawing Number: PL_109_110 Revision: P1

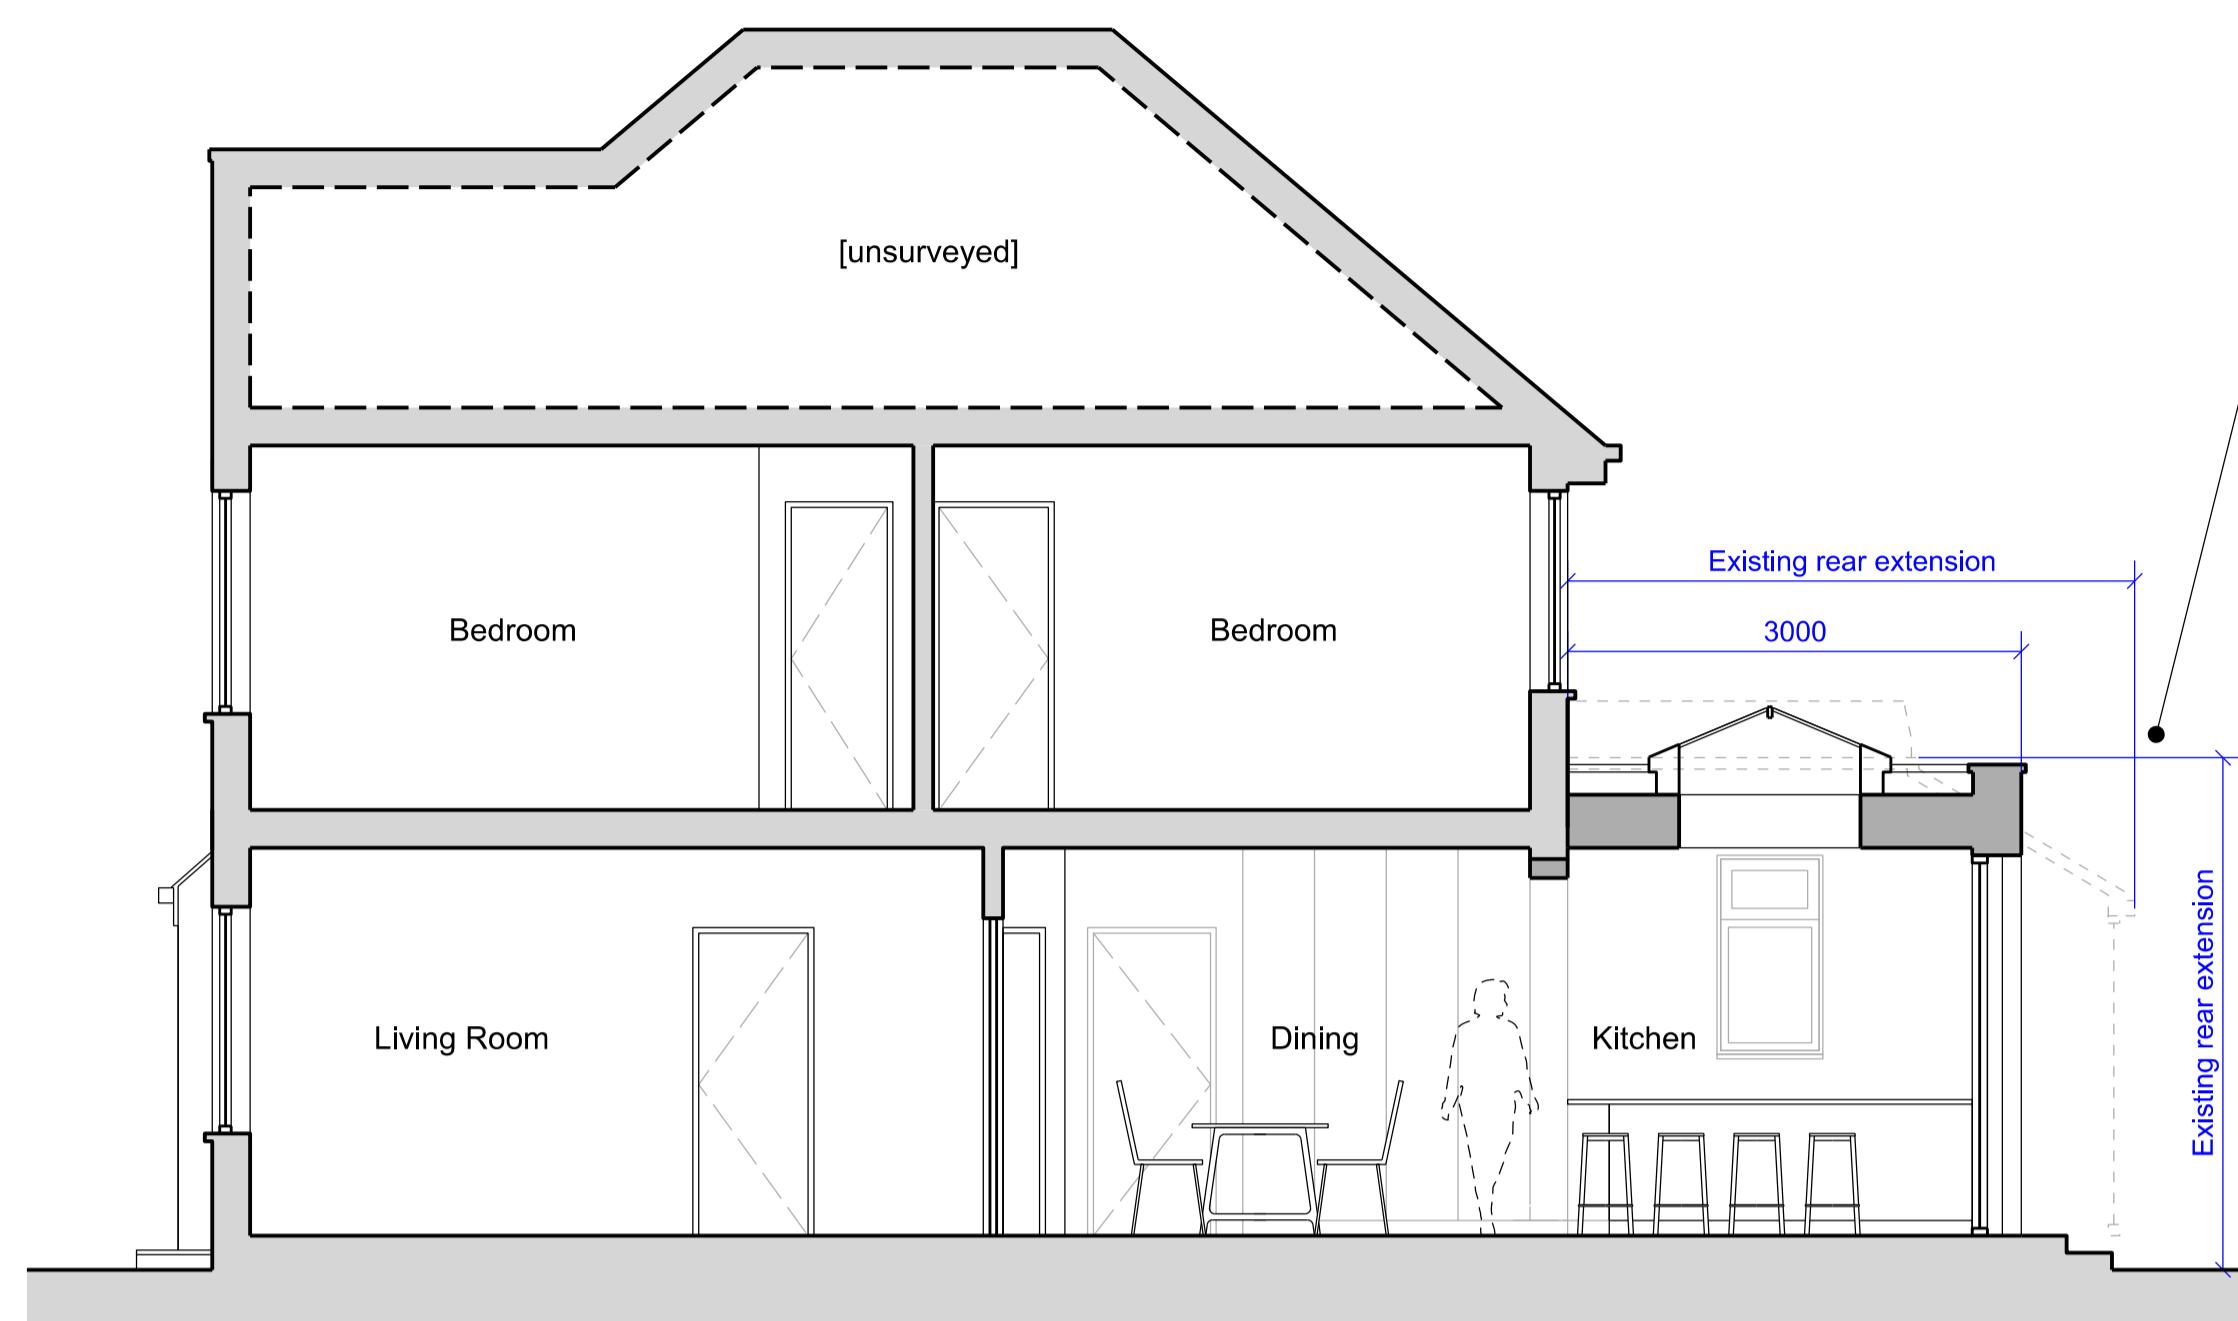

Proposed Section A

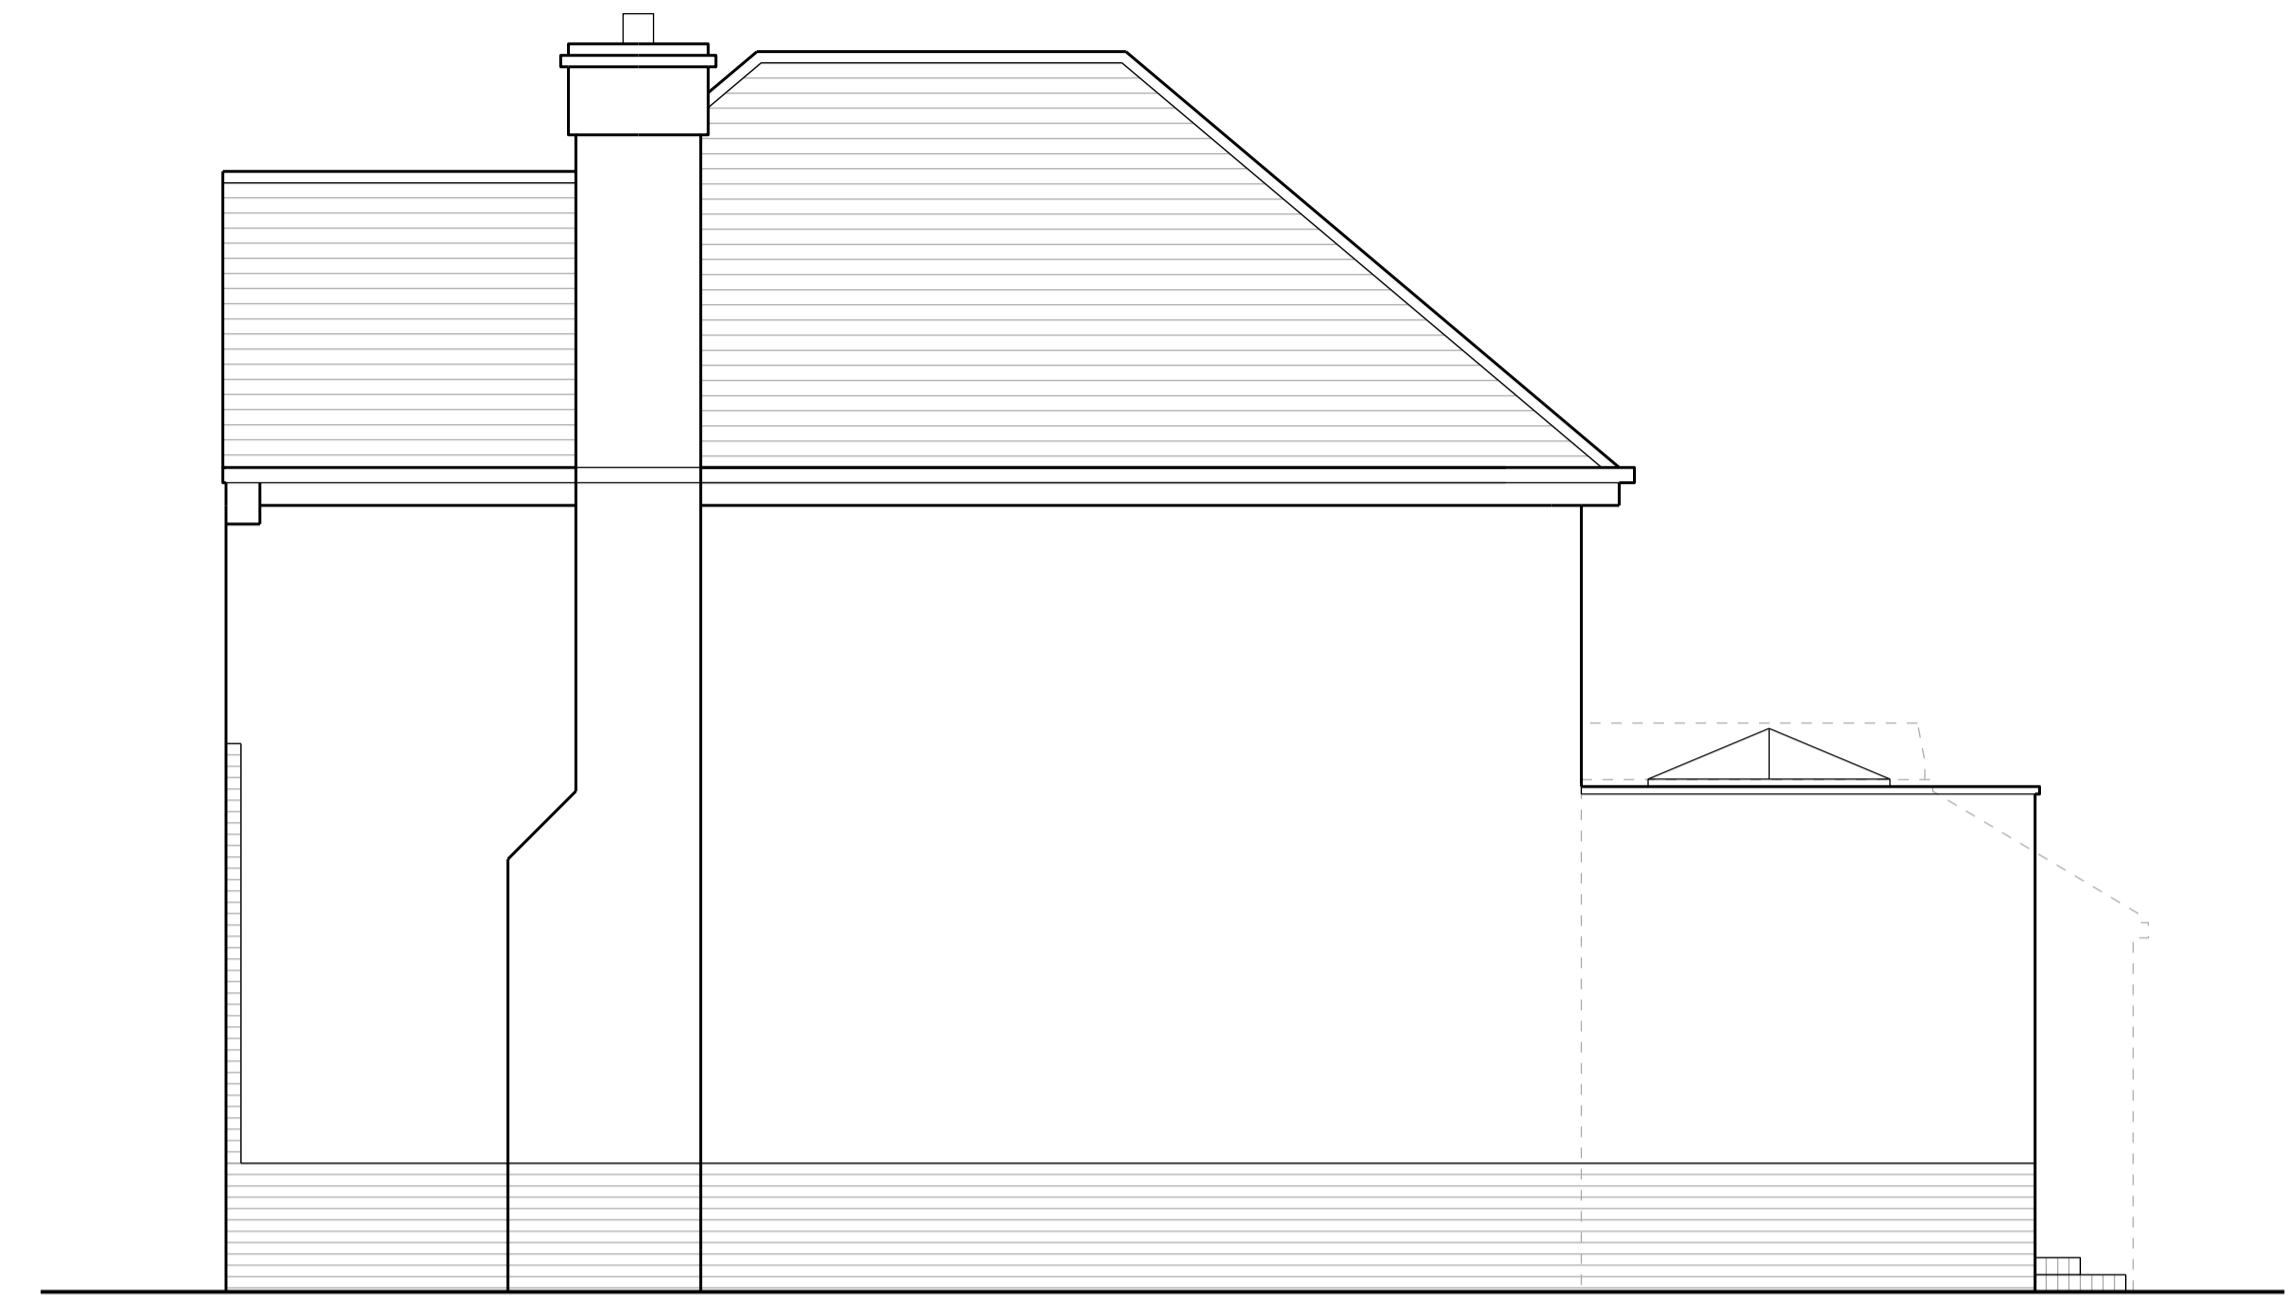

Proposed Side Elevation (East)



Proposed Front Elevation



Proposed Rear Elevation



Proposed Side Elevation (West)

0m .5m 1m 2.
SCALE

EXISTING PROP

PLANNING

Project: Ashley, New Park Road, Harefield, UB9 6EQ	Date: July 2023
Title: Proposed Elevations & Section	
Scale: 1:50 @A1 1:100 @A3	Drawing Number: PL_109_130