



1 Proposed Front Elevation
1 : 50



2 Proposed Rear Elevation
1 : 50



3 Proposed Side Ele
1 : 50

This drawing is protected under Copyright and at no time should any portion of this drawing be reproduced or copied without the permission of the Architect (Design Copyright Act 1988). This drawing is not to be used for purposes other than for which it was provided. It is supplied without liability for any errors or omissions. Drawings are to be checked on site. All drawings subject to Statutory Authority Approval.


Notes:




1 0 1 2 3 4 5
SCALE 1:100

The materials used in any exterior work shall be of a similar appearance to those used in the construction of the exterior of the existing house.


All new materials to match existing.

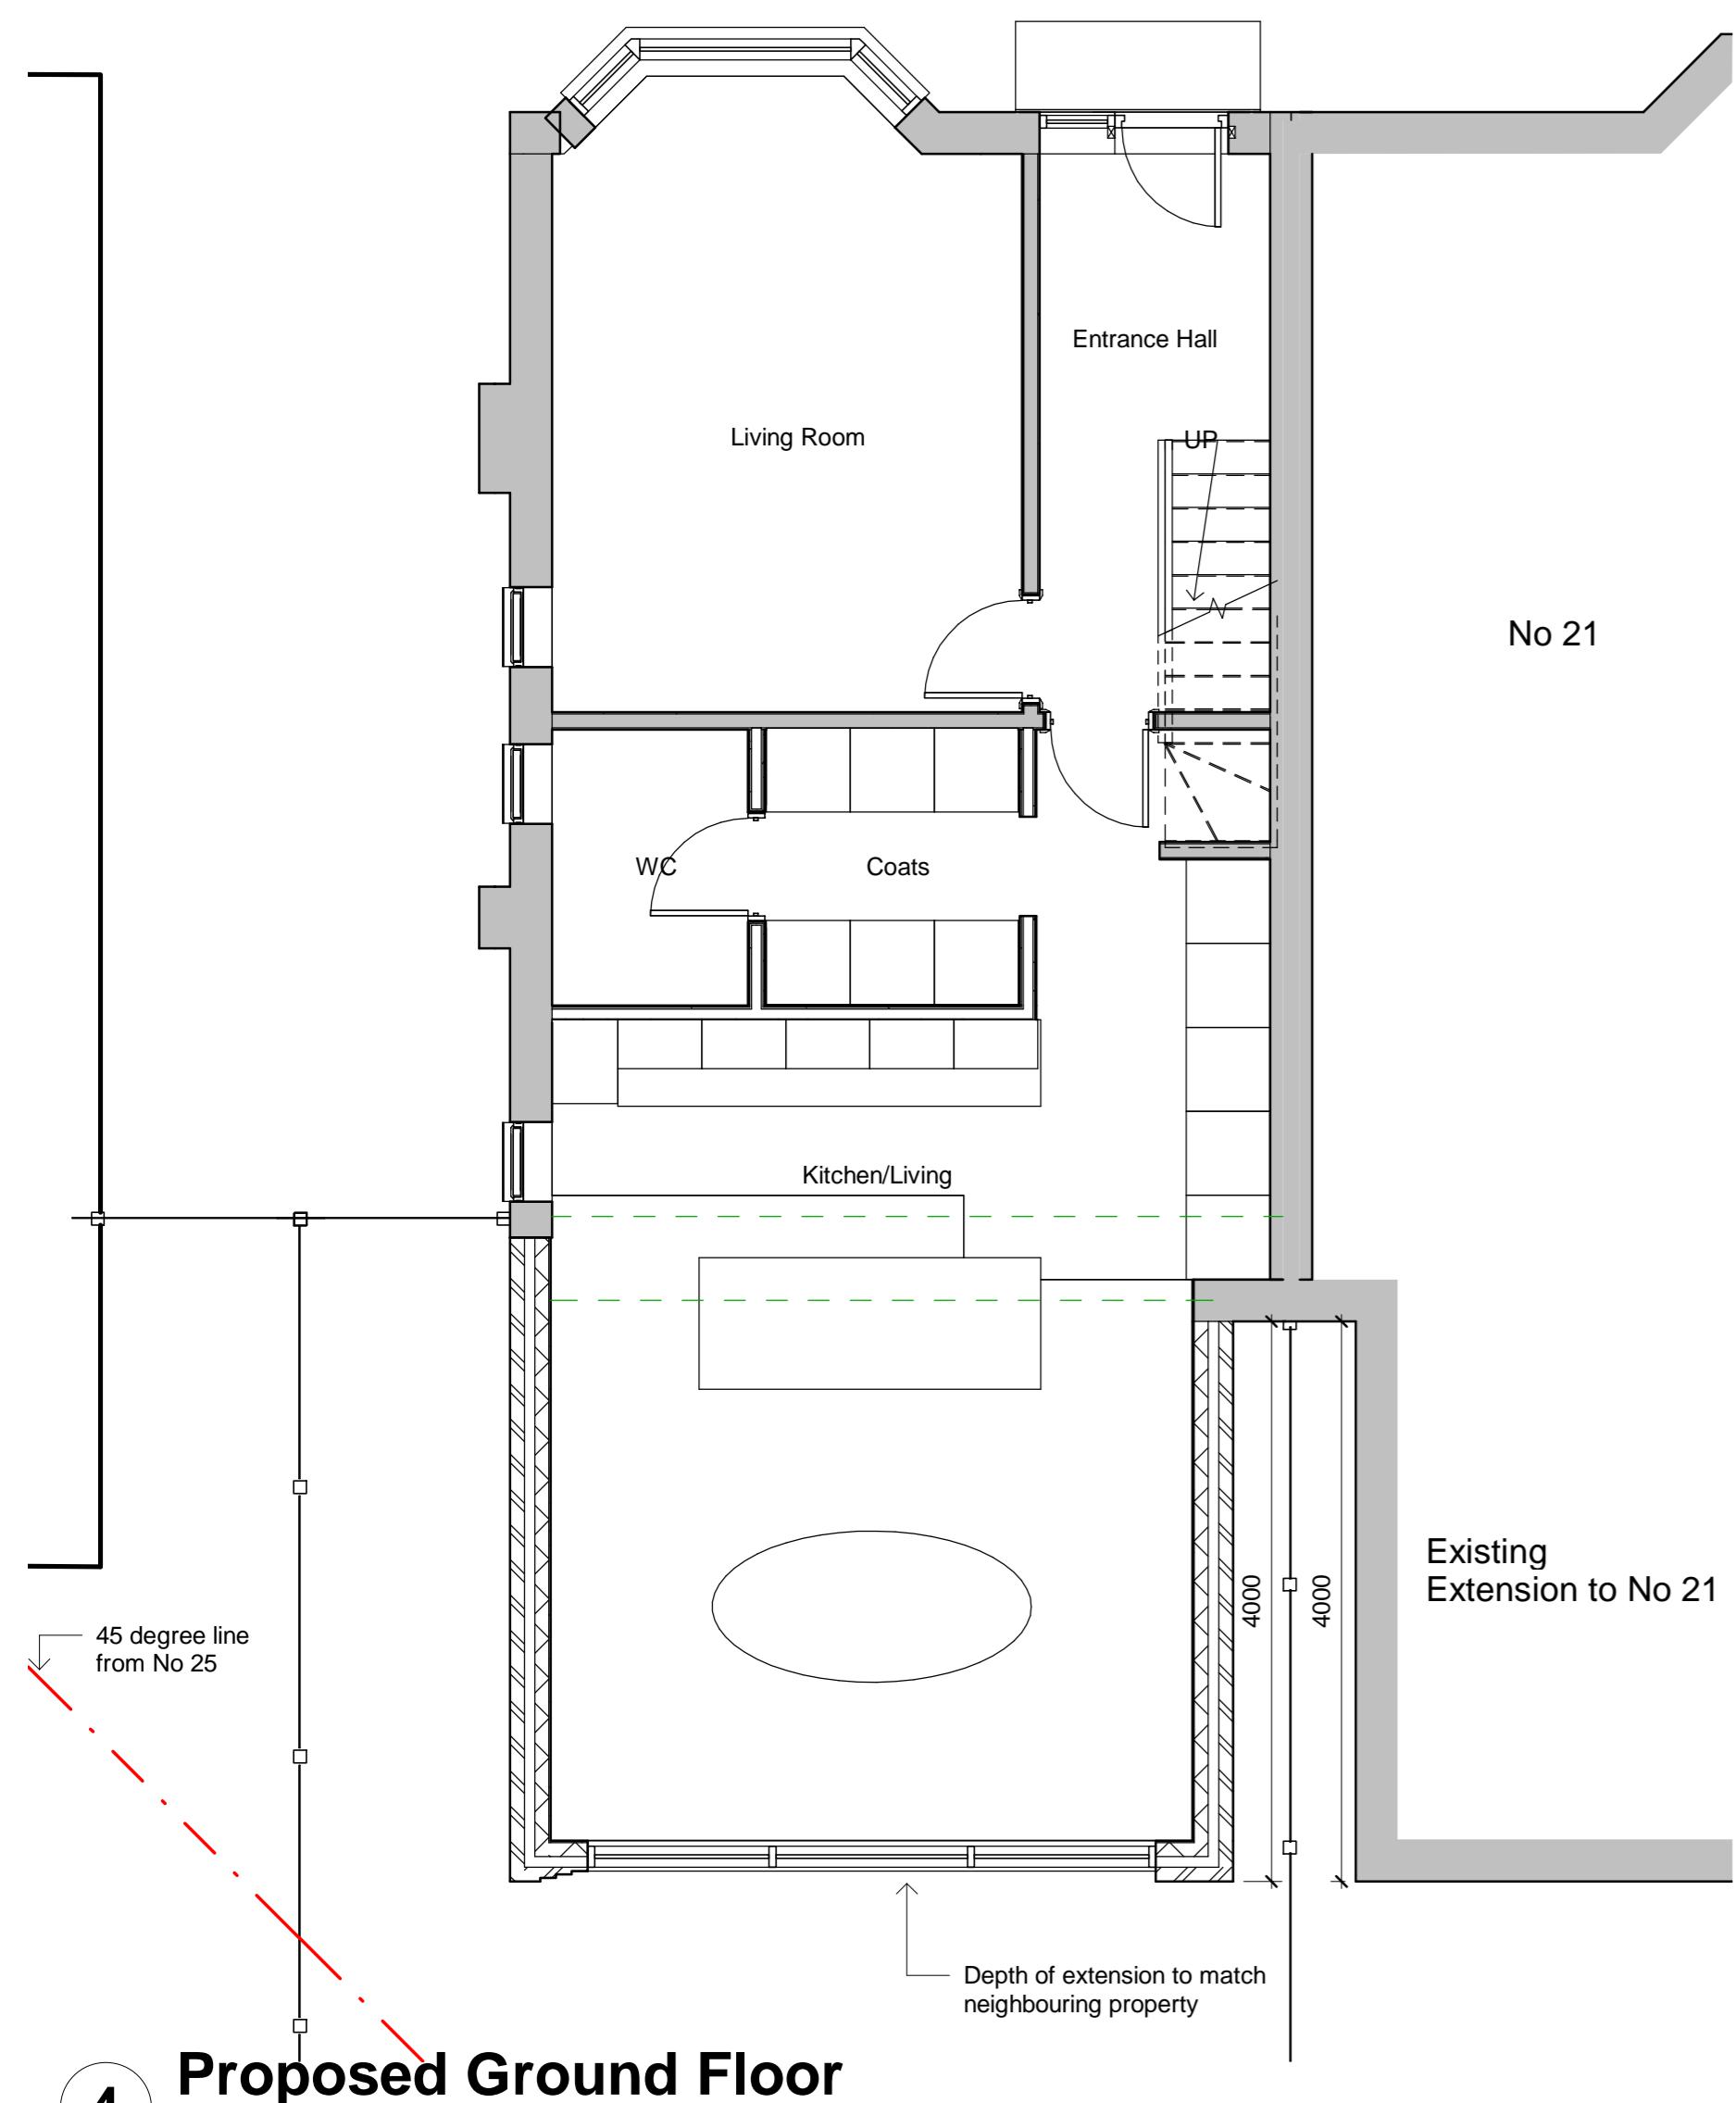

4 Proposed Ground Floor
1 : 50

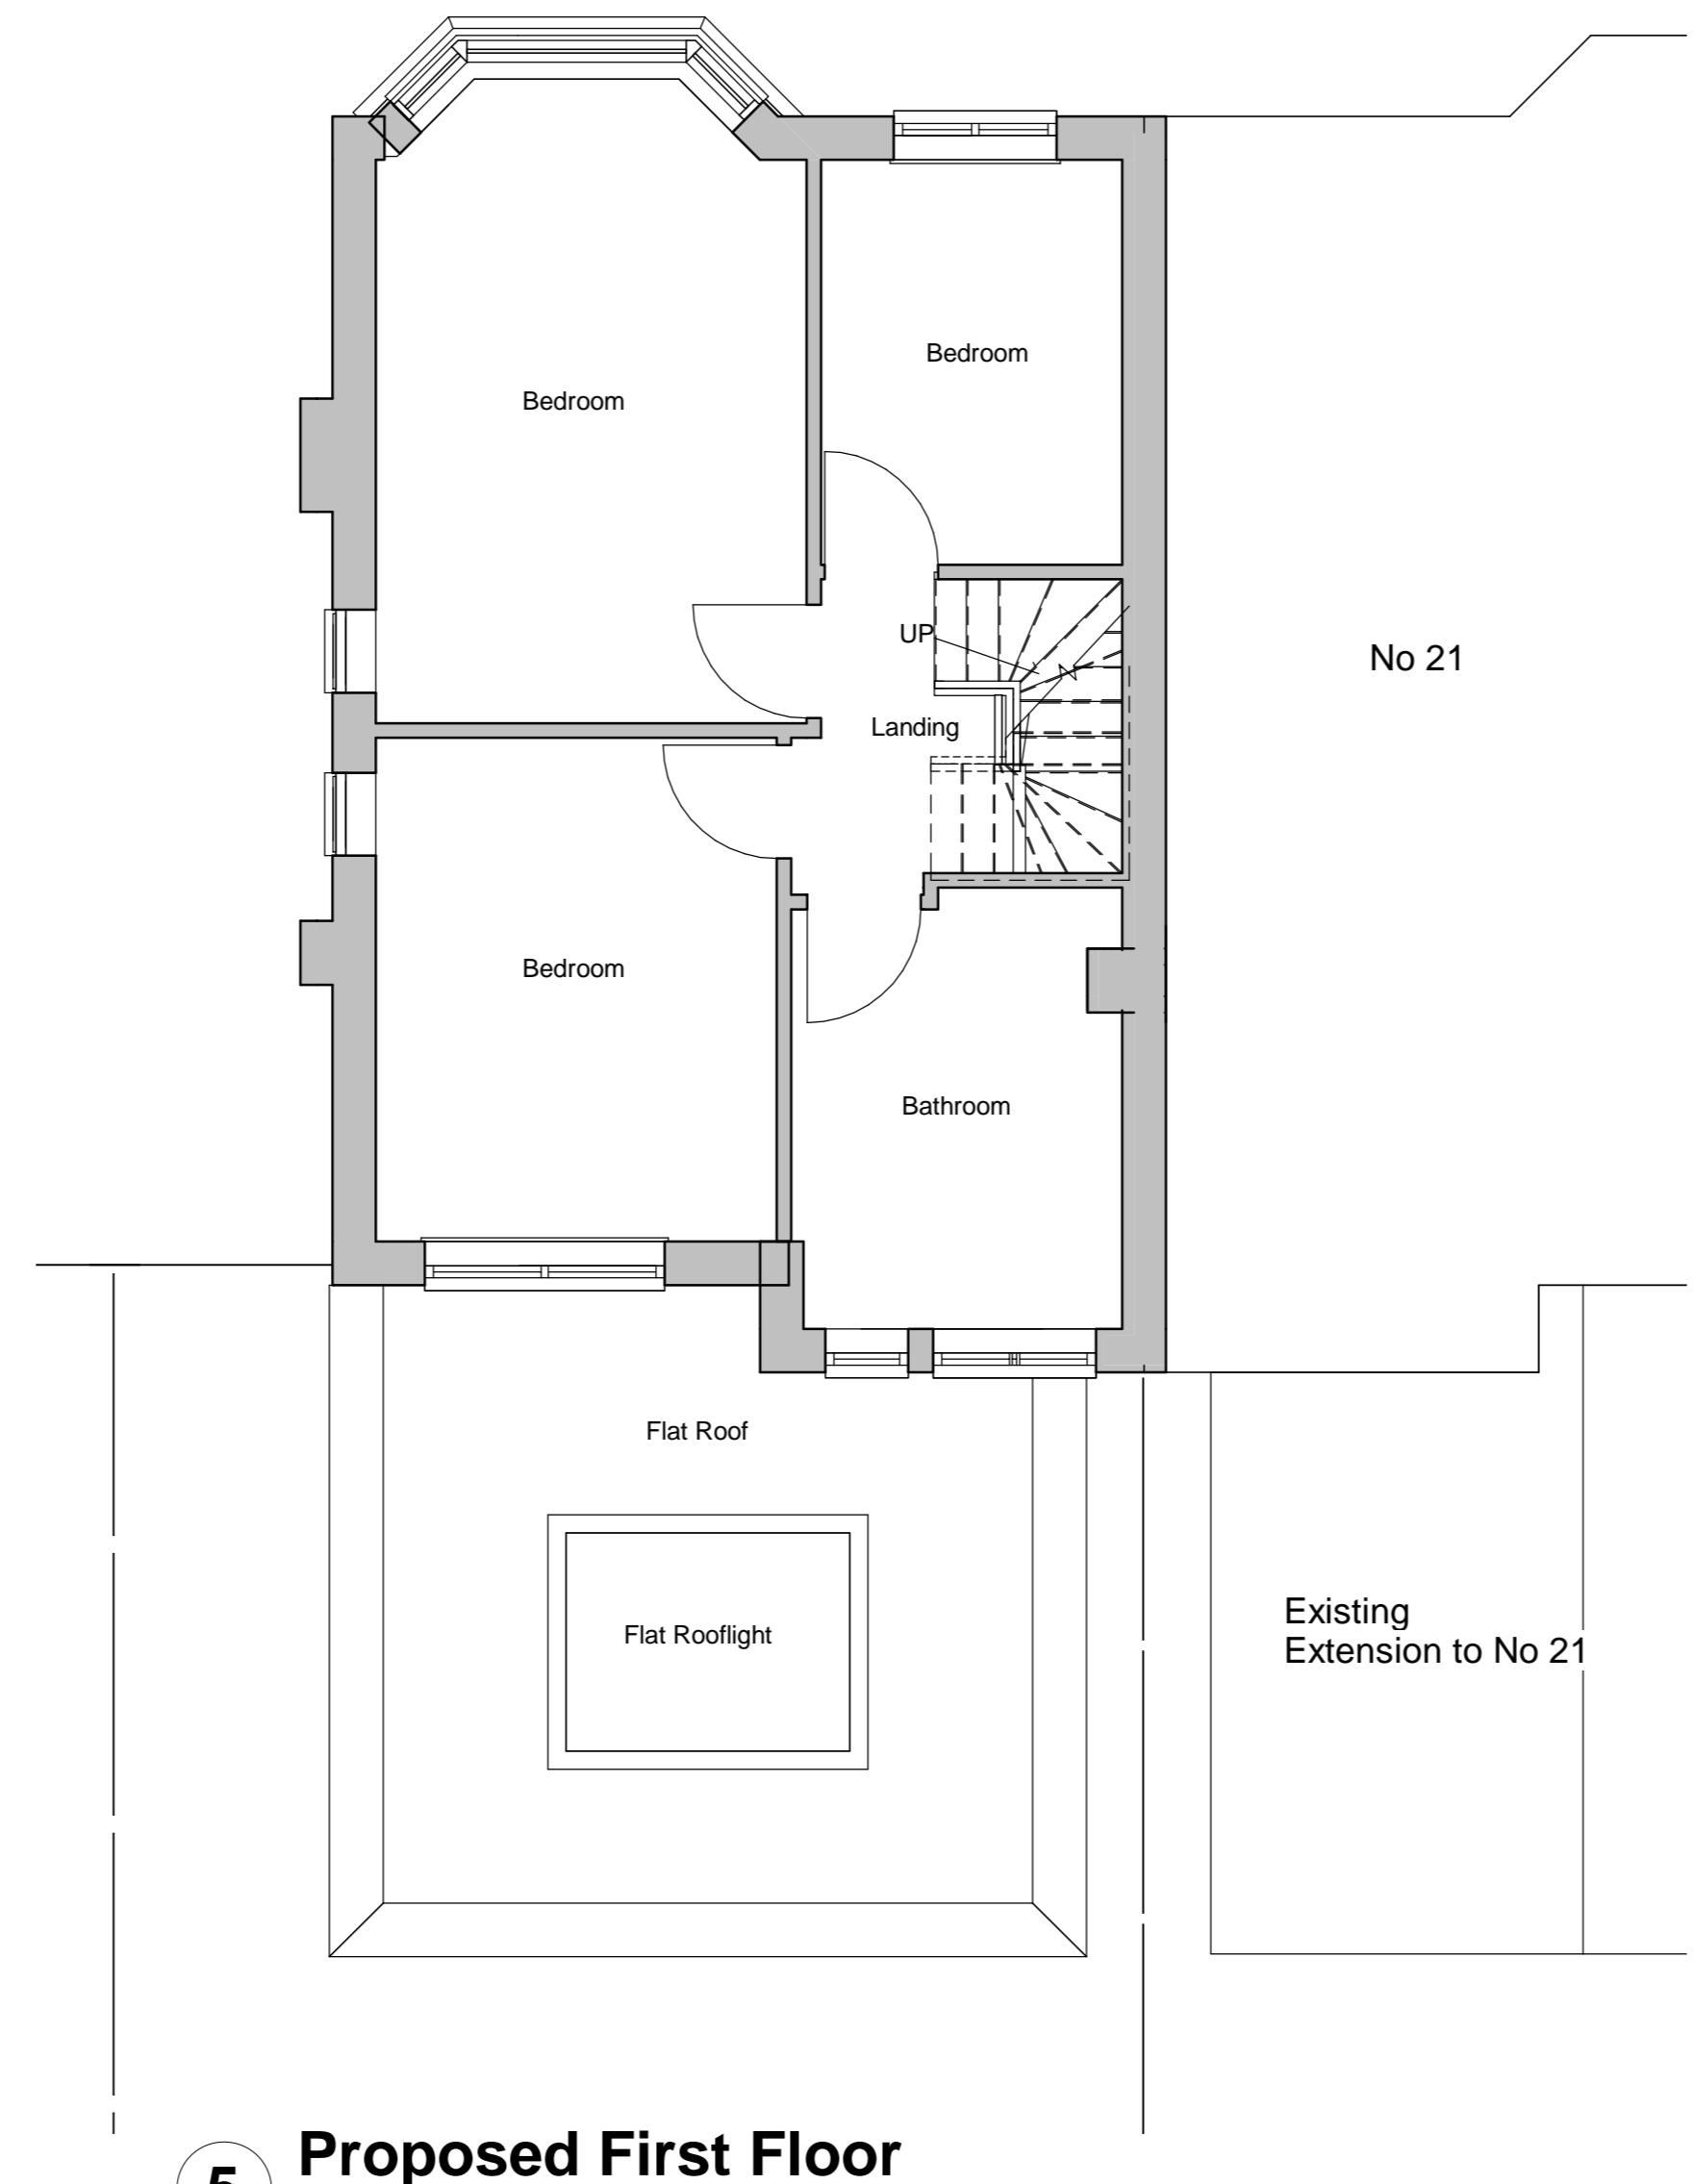

5 Proposed First Floor
1 : 50

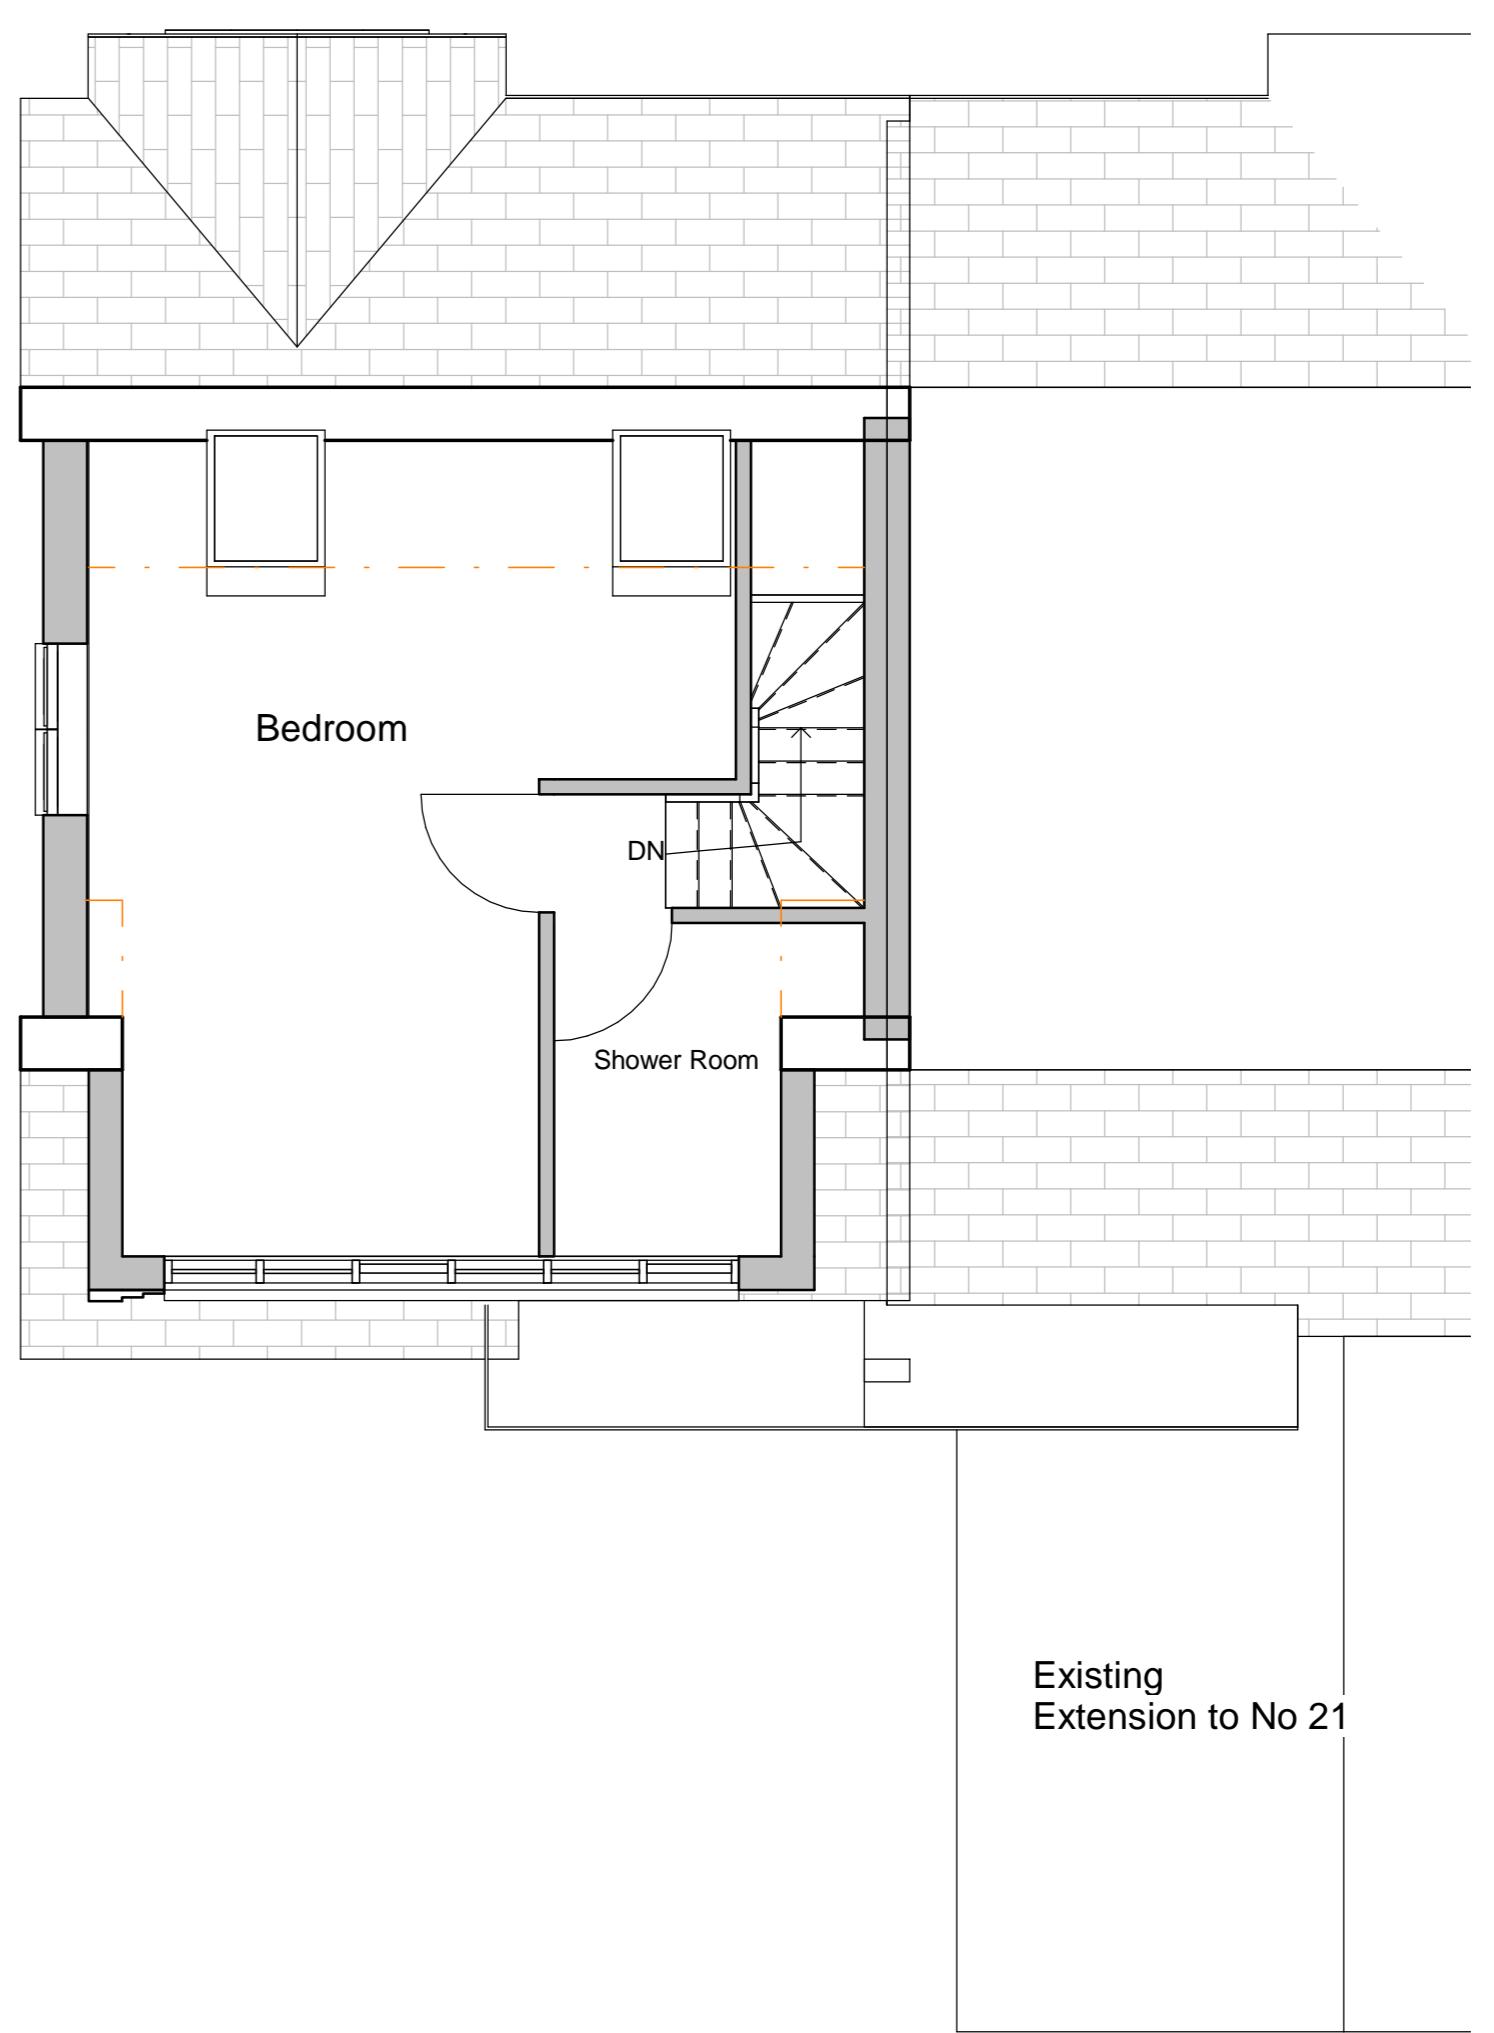

6 Proposed Second Floor
1 : 50

B Minor Amendments
A First Issue
Rev. 08/05/23
Description 08/05/23
Date Drw. Ckd

DSA
Design Sight Architecture

status:

Project Status

project: 23 Westfield Way
London HA4 6HW

drawing title: Proposed Rear Ground Floor Extension

date: 08/05/23 scale: 1 : 50

dwg no: 0000-A202 rev no: B