

1. This drawing remains copyright of Windsor & Patania Ltd and may not be reproduced or copied without consent in writing.

2. Print out to actual scale. Do not scale drawing use figured dimensions only. All dimensions to be cross-checked on-site by the appointed contractor prior to manufacture and construction.

3. Any discrepancies between site and drawings to be reported to the Windsor & Patania Ltd immediately.

4. Read in conjunction with all relevant drawings and documentation produced by other consultants.

5. All structural elements to be agreed with local authority Building Control prior to commencement of works.

6. Attention is drawn to the provisions of the party wall act 1996. Legal boundaries should be determined by others.

7. All suggested demolition works to be reviewed by a Structural Engineer and to be assessed on site prior to demolition.

8. All areas are approximate and are to be used for indicative purposes only. Areas don't take into account possible variations related to the impact of Site Conditions, Structure, Drainage and M&E.

9. Windsor & Patania Ltd accepts no liability for any expense, loss or damage of whatsoever nature and however arising from any variation made to this drawing or in the execution of the work to which relates which has not been referred to them and their approval obtained.

10. Contractors to be responsible for the design and supply of all temporary works (i.e. bracing, propping, shoring, tying, etc.) and the security, stability, and safety of the building works.


Boundary line - indicative only

Demolitions

New build

Existing

To be rebuilt

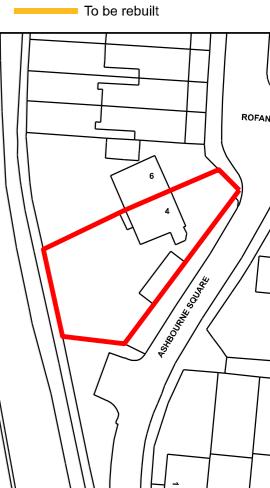

CH Ceiling height
* Kitchen-Dining-Living

Architect contact details London: 020 3011 2997
info@windsorpatania.com Cambridge: 01223 776 997
Liverpool: 0151 665 0997

Client

Ak Vhora

Drawings set

Project Address 4 Rofant Rd Northwood, Northwood, HA6 3BE

Drawing title


EXISTING FLOOR PLANS

date NOVEMBER 2024 scale 1:100@A3

drawing number sheet no.

S-02

2 OF 15

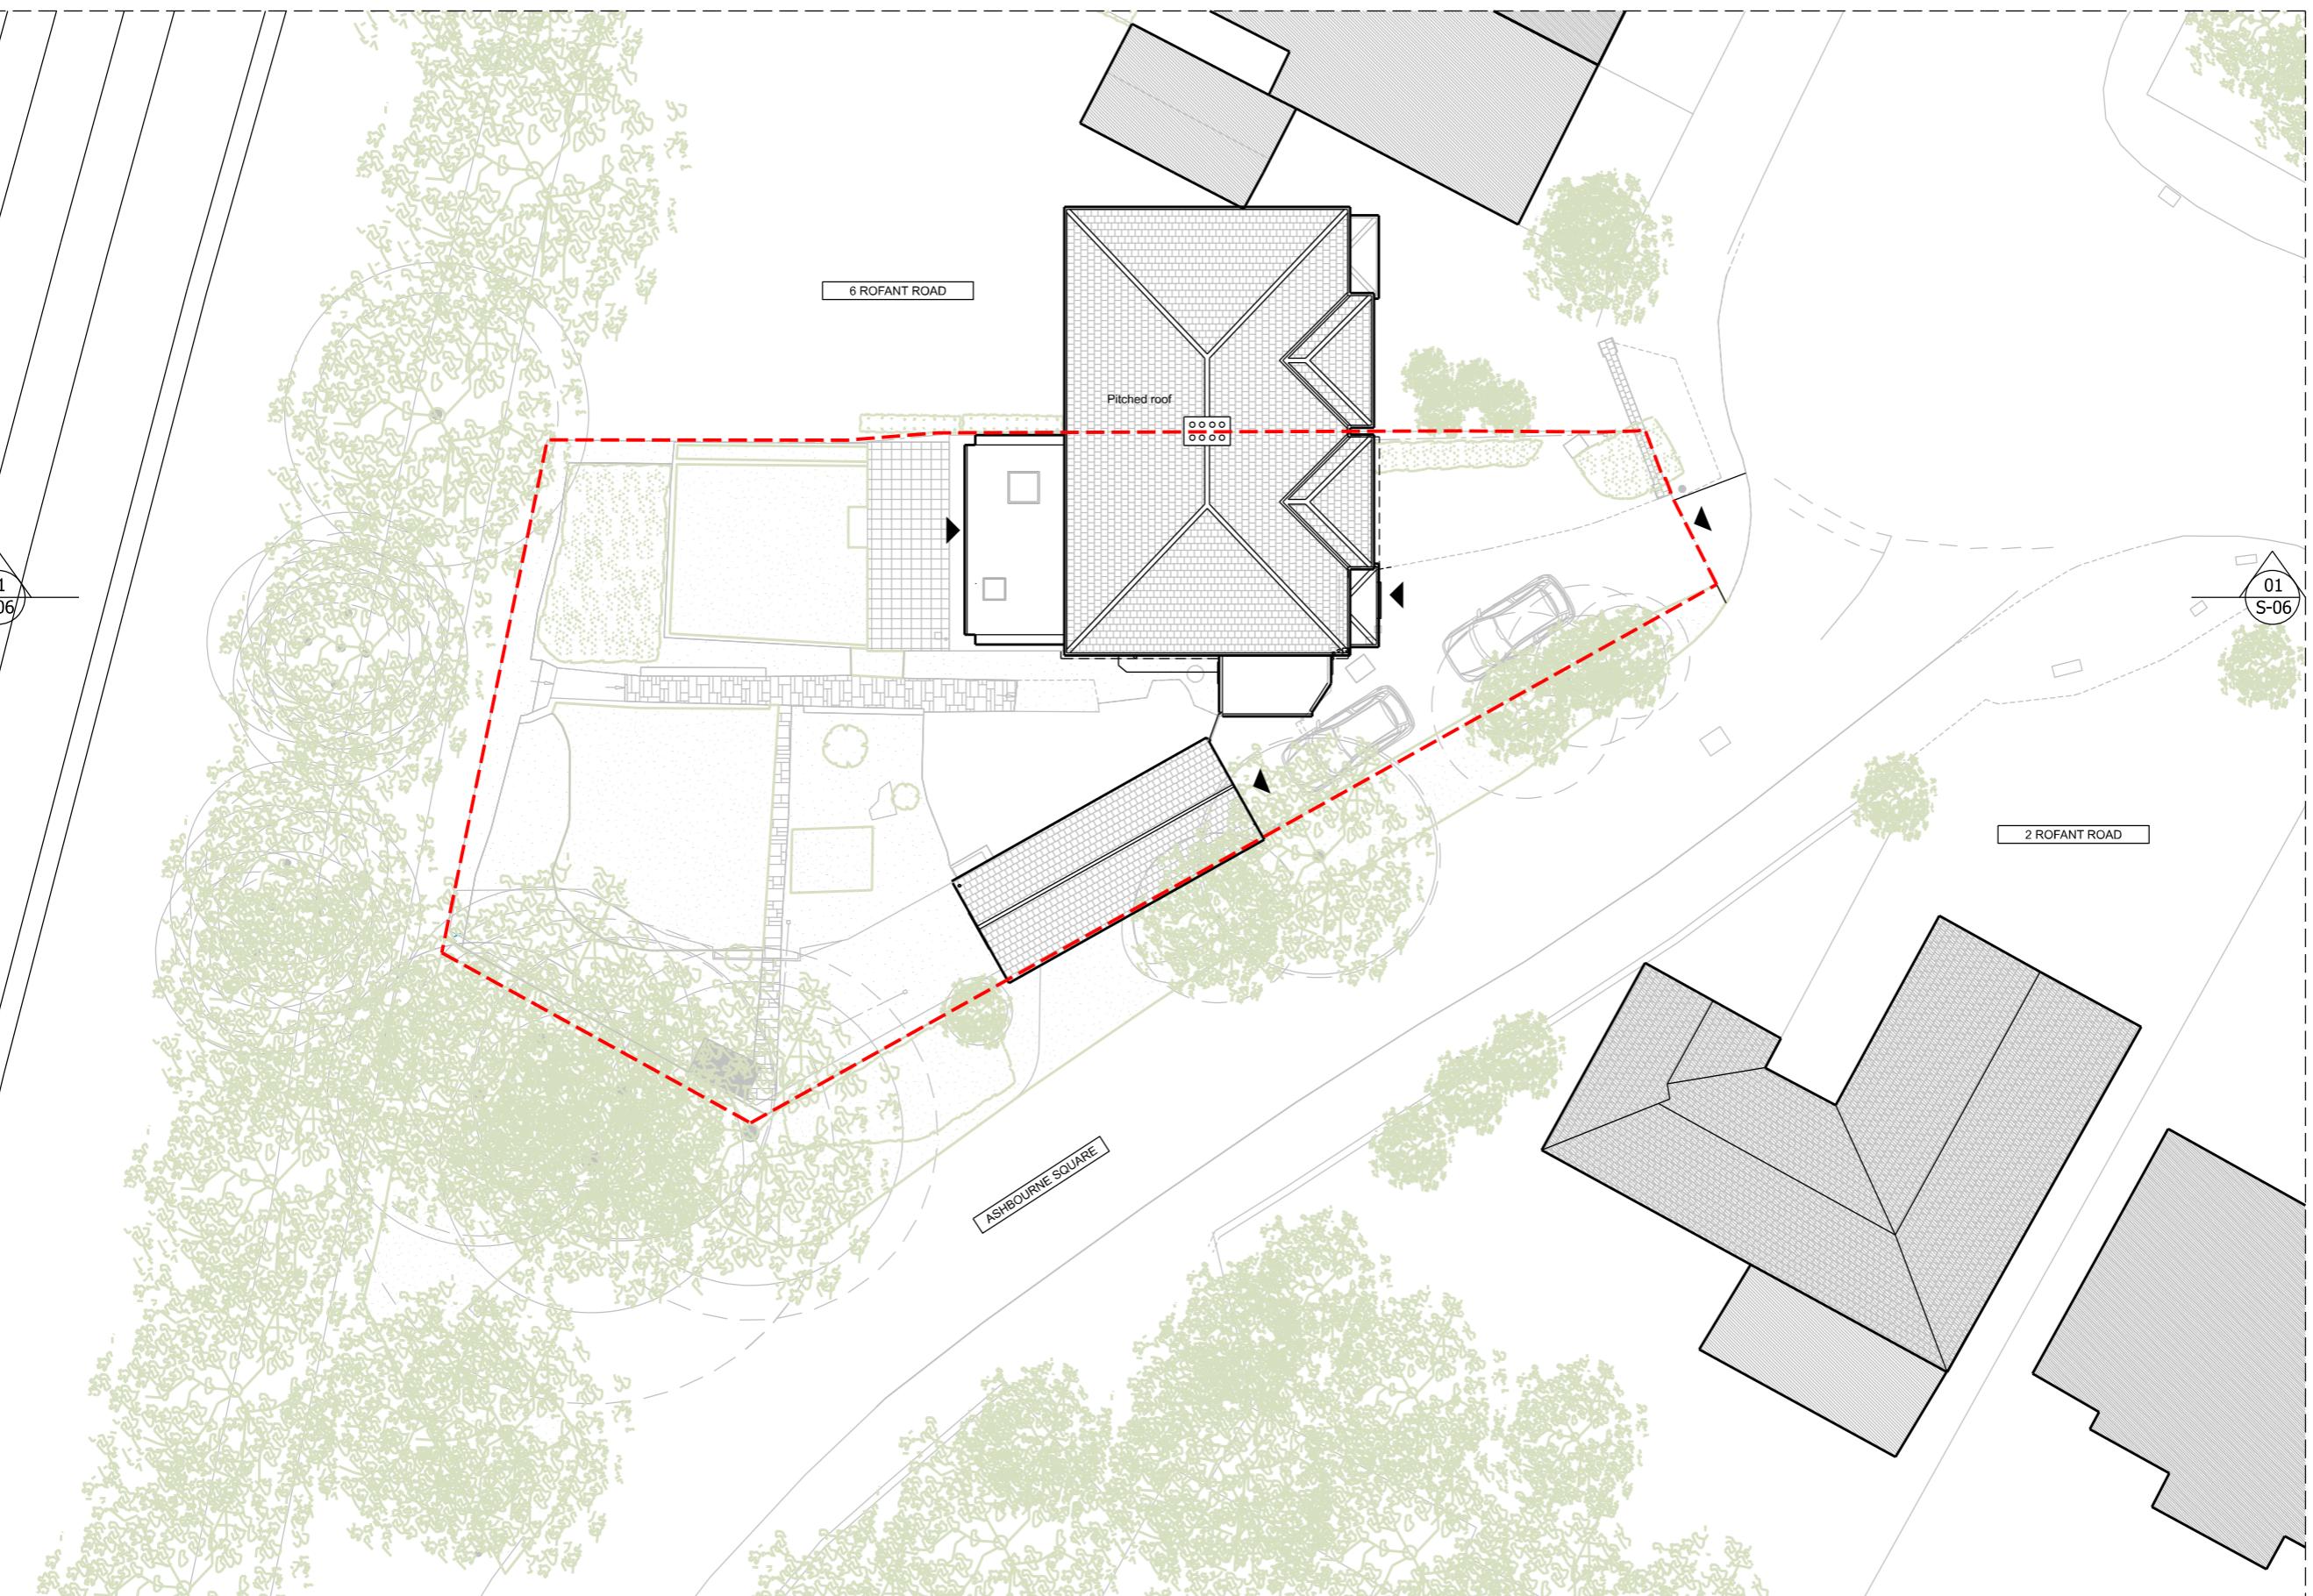

EXISTING SITE PLAN


01

1:200@A3



0 1 2 3 4 5 6 7 8 9 10 [m]

M 1:200

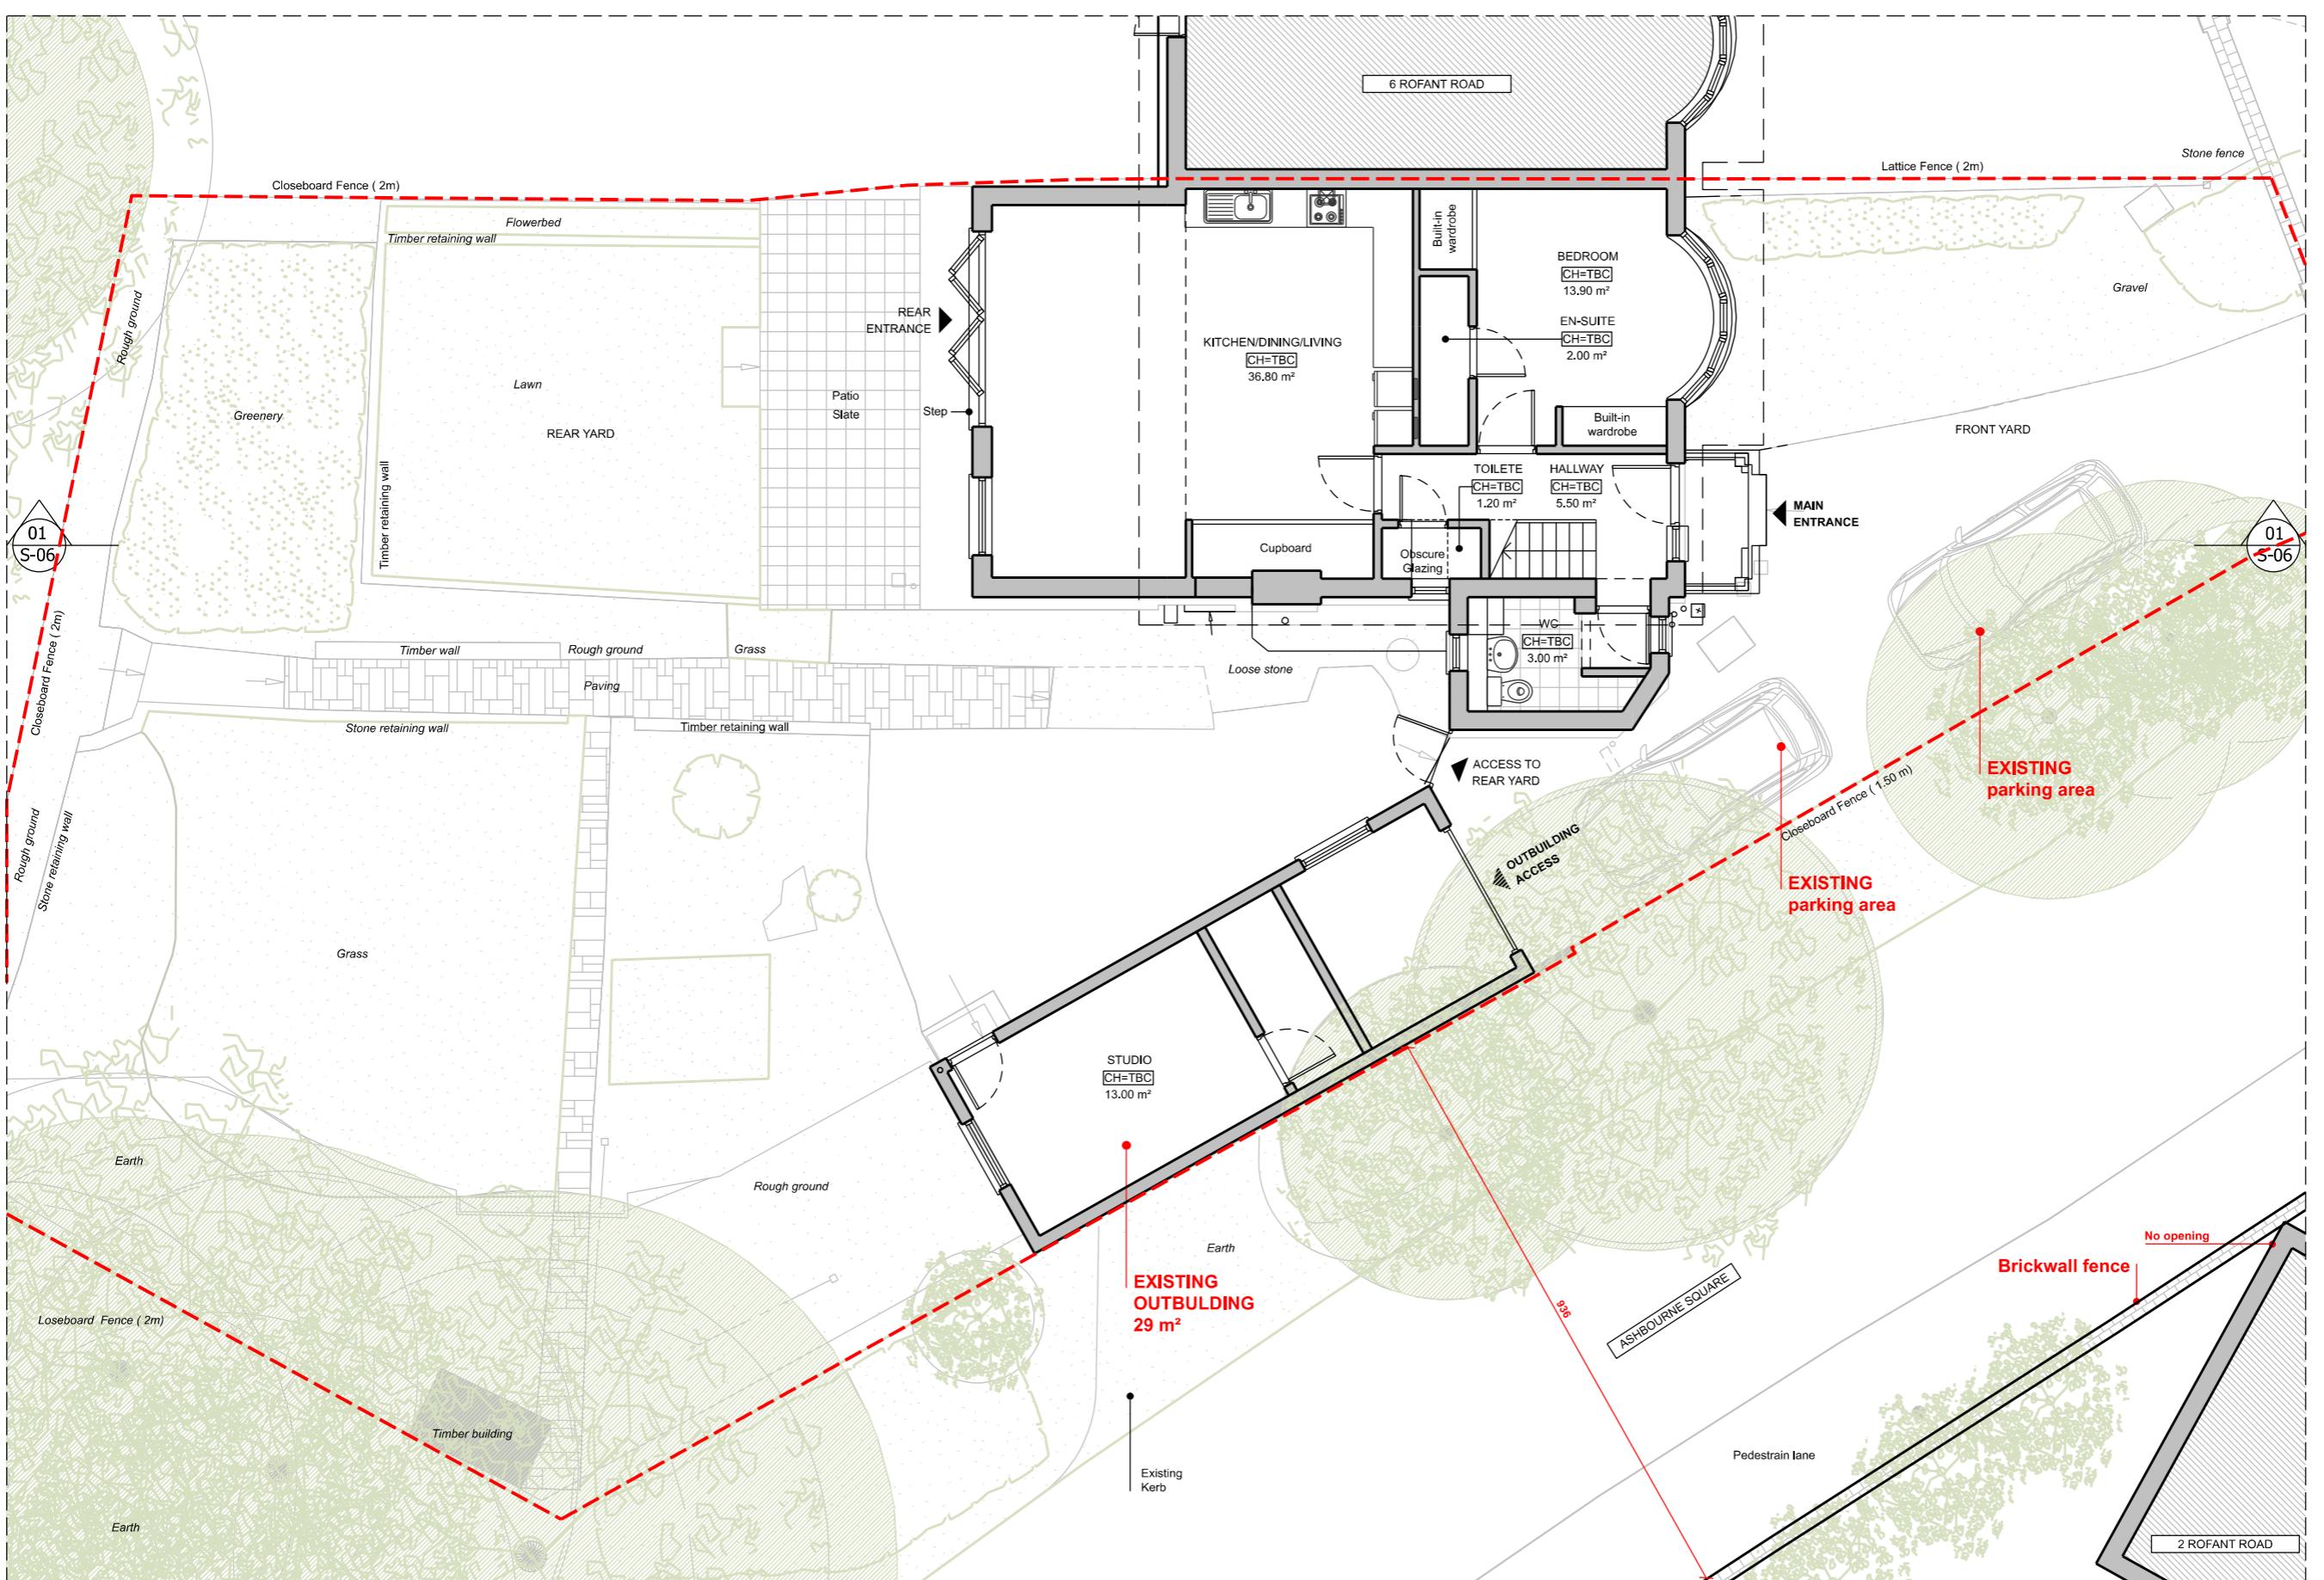

EXISTING GROUND FLOOR PLAN

1:100@A3



M 1:100

0 1 2 3 4 5 6 7 8 9 10 [m]

1. This drawing remains copyright of Windsor & Patania Ltd and may not be reproduced or copied without consent in writing.

2. Print out to actual scale. Do not scale drawing use figured dimensions only. All dimensions to be cross-checked on-site by the appointed contractor prior to manufacture and construction.

3. Any discrepancies between site and drawings to be reported to the Windsor & Patania Ltd immediately.

4. Read in conjunction with all relevant drawings and documentation produced by other consultants.

5. All structural elements to be agreed with local authority Building Control prior to commencement of works.

6. Attention is drawn to the provisions of the party wall act 1996. Legal boundaries should be determined by others.

7. All suggested demolition works to be reviewed by a Structural Engineer and to be assessed on site prior to demolition.

8. All areas are approximate and are to be used for indicative purposes only. Areas don't take into account possible variations related to the impact of Site Conditions, Structure, Drainage and M&E.

9. Windsor & Patania Ltd accepts no liability for any expense, loss or damage of whatever nature and however arising from any variation made to this drawing or in the execution of the work to which relates which has not been referred to them and their approval obtained.

10. Contractors to be responsible for the design and supply of all temporary works (i.e. bracing, propping, shoring, tying, etc.) and the security, stability, and safety of the building works.

- Boundary line - indicative only
- Demolitions
- New build
- Existing
- To be rebuilt



CH Ceiling height
* Kitchen-Dining-Living

Existing Trees

Root Protection Area

Architect contact details London: 020 3011 2997
info@windsorpatania.com Cambridge: 01223 776 997
Liverpool: 0151 665 0997

Client

Ak Vhora

Drawings set


Project Address 4 Rofant Rd Northwood, Northwood, HA6 3BE
Drawing title

EXISTING FLOOR PLANS

date NOVEMBER 2024 scale 1:100@A3

drawing number sheet no.

S-03 3 OF 15

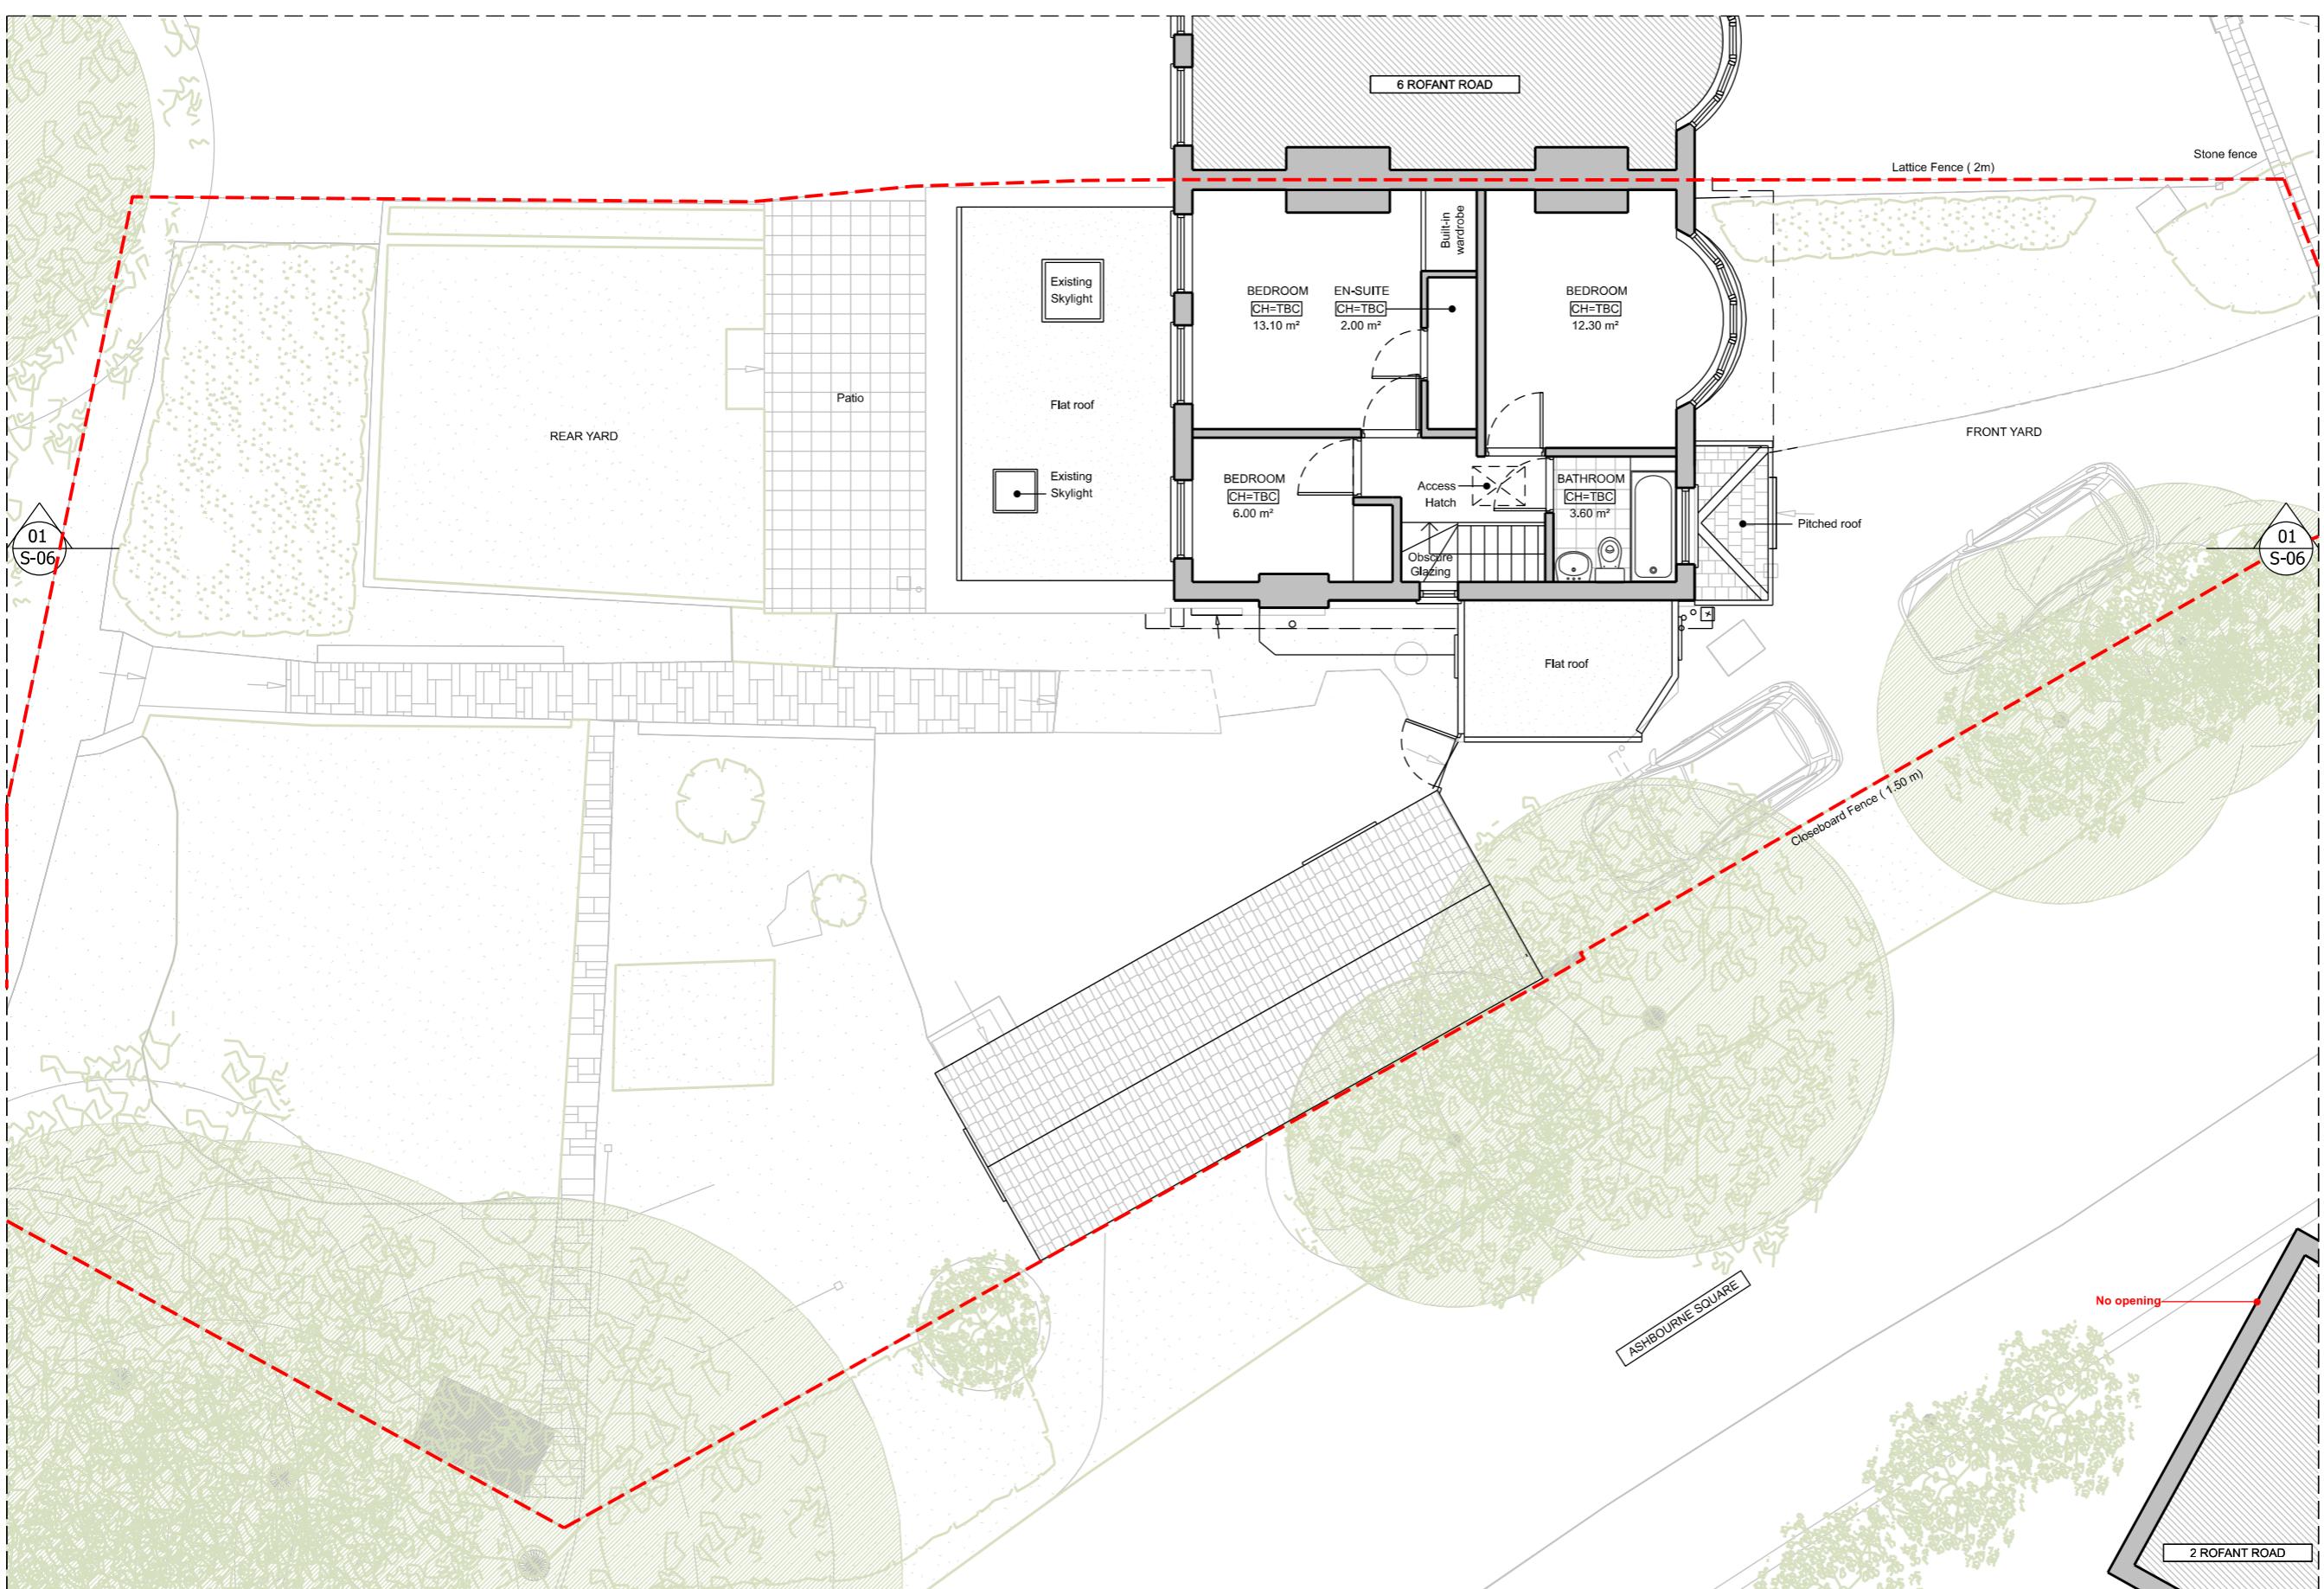

EXISTING FIRST FLOOR PLAN

01

1:100@A3

M 1:100

0 1 2 3 4 5 6 7 8 9 10 [m]

1. This drawing remains copyright of Windsor & Patania Ltd and may not be reproduced or copied without consent in writing.

2. Print out to actual scale. Do not scale drawing use figured dimensions only. All dimensions to be cross-checked on-site by the appointed contractor prior to manufacture and construction.

3. Any discrepancies between site and drawings to be reported to the Windsor & Patania Ltd immediately.

4. Read in conjunction with all relevant drawings and documentation produced by other consultants.

5. All structural elements to be agreed with local authority Building Control prior to commencement of works.

6. Attention is drawn to the provisions of the party wall act 1996. Legal boundaries should be determined by others.


7. All suggested demolition works to be reviewed by a Structural Engineer and to be assessed on site prior to demolition.

8. All areas are approximate and are to be used for indicative purposes only. Areas don't take into account possible variations related to the impact of Site Conditions, Structure, Drainage and M&E.

9. Windsor & Patania Ltd accepts no liability for any expense, loss or damage of whatsoever nature and however arising from any variation made to this drawing or in the execution of the work to which relates which has not been referred to them and their approval obtained.

10. Contractors to be responsible for the design and supply of all temporary works (i.e. bracing, propping, shoring, tying, etc.) and the security, stability, and safety of the building works.

- Boundary line - indicative only
- Demolitions
- New build
- Existing
- To be rebuilt

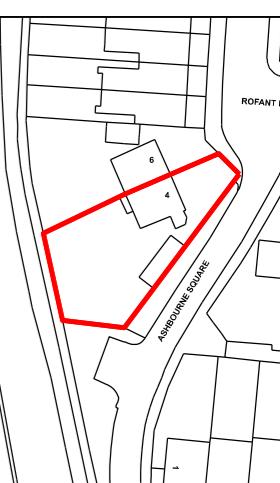

CH Ceiling height
* Kitchen-Dining-Living



Architect contact details London: 020 3011 2997
info@windsorpatania.com Cambridge: 01223 776 997
Liverpool: 0151 665 0997

Client Ak Vhora

Drawings set
Project Address 4 Rofant Rd Northwood, Northwood, HA6 3BE

Drawing title

EXISTING FLOOR PLANS


date NOVEMBER 2024 scale 1:100@A3
drawing number sheet no.

S-04 4 OF 15



01 EXISTING FRONT ELEVATION

1:100@A3

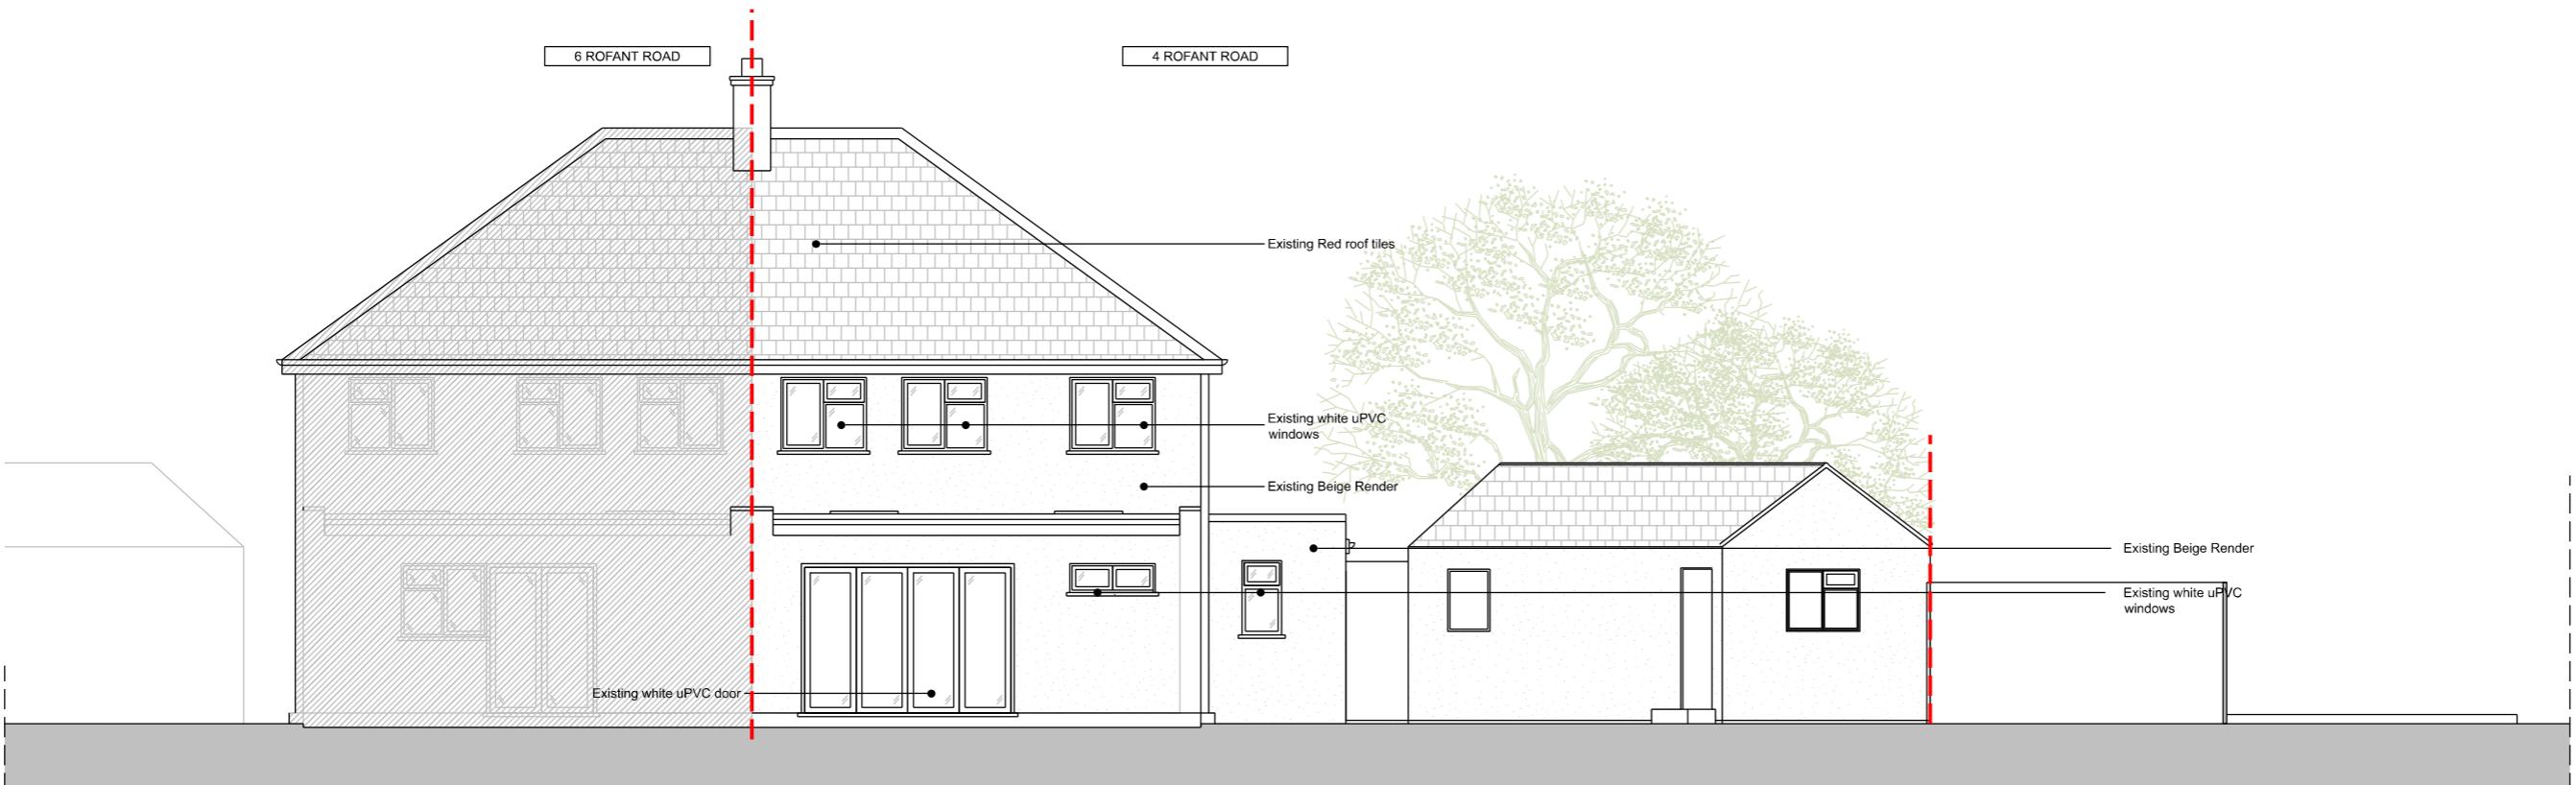

02 EXISTING REAR ELEVATION

1:100@A3

M 1:100

0 1 2 3 4 5 6 7 8 9 10 [m]



CH Ceiling height
* Kitchen-Dining-Living

Architect contact details London: 020 3011 2997
info@windsorpatania.com Cambridge: 01223 776 997
Liverpool: 0151 665 0997

Client

Ak Vhora

Drawings set

Project Address
4 Rofant Rd Northwood, Northwood, HA6 3BE

Drawing title

EXISTING ELEVATIONS

date NOVEMBER 2024 scale 1:100@A3

drawing number sheet no.

S-06 6 OF 15

1. This drawing remains copyright of Windsor & Patania Ltd and may not be reproduced or copied without consent in writing.

2. Print out to actual scale. Do not scale drawing use figured dimensions only. All dimensions to be cross-checked on-site by the appointed contractor prior to manufacture and construction.

3. Any discrepancies between site and drawings to be reported to the Windsor & Patania Ltd immediately.

4. Read in conjunction with all relevant drawings and documentation produced by other consultants.

5. All structural elements to be agreed with local authority Building Control prior to commencement of works.

6. Attention is drawn to the provisions of the party wall act 1996. Legal boundaries should be determined by others.

7. All suggested demolition works to be reviewed by a Structural Engineer and to be assessed on site prior to demolition.

8. All areas are approximate and are to be used for indicative purposes only. Areas don't take into account possible variations related to the impact of Site Conditions, Structure, Drainage and M&E.

9. Windsor & Patania Ltd accepts no liability for any expense, loss or damage of whatsoever nature and however arising from any variation made to this drawing or in the execution of the work to which relates which has not been referred to them and their approval obtained.

10. Contractors to be responsible for the design and supply of all temporary works (i.e. bracing, propping, showing, tying, etc.) and the security, stability, and safety of the building works.


Boundary line - indicative only

Demolitions


New build

Existing

To be rebuilt

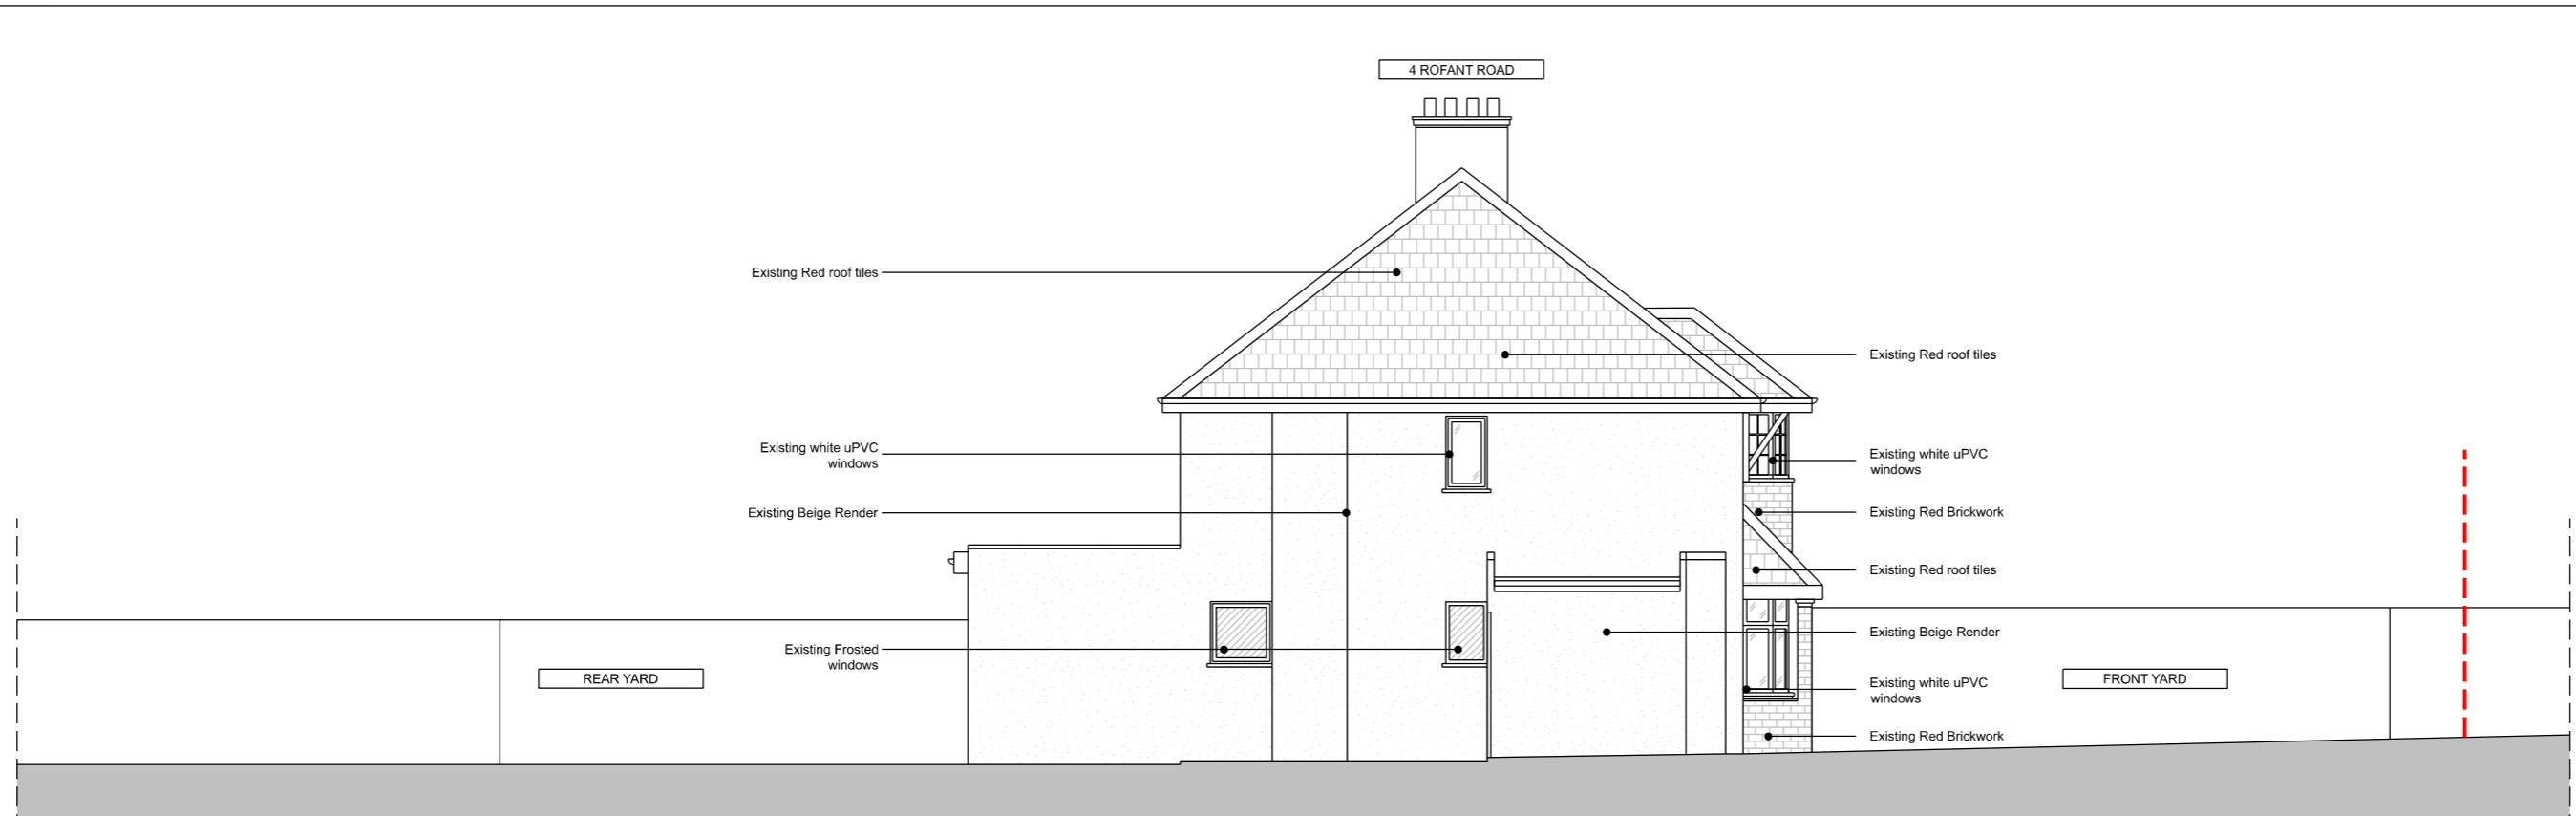

01 EXISTING SIDE ELEVATION- LEFT
1:100@A3

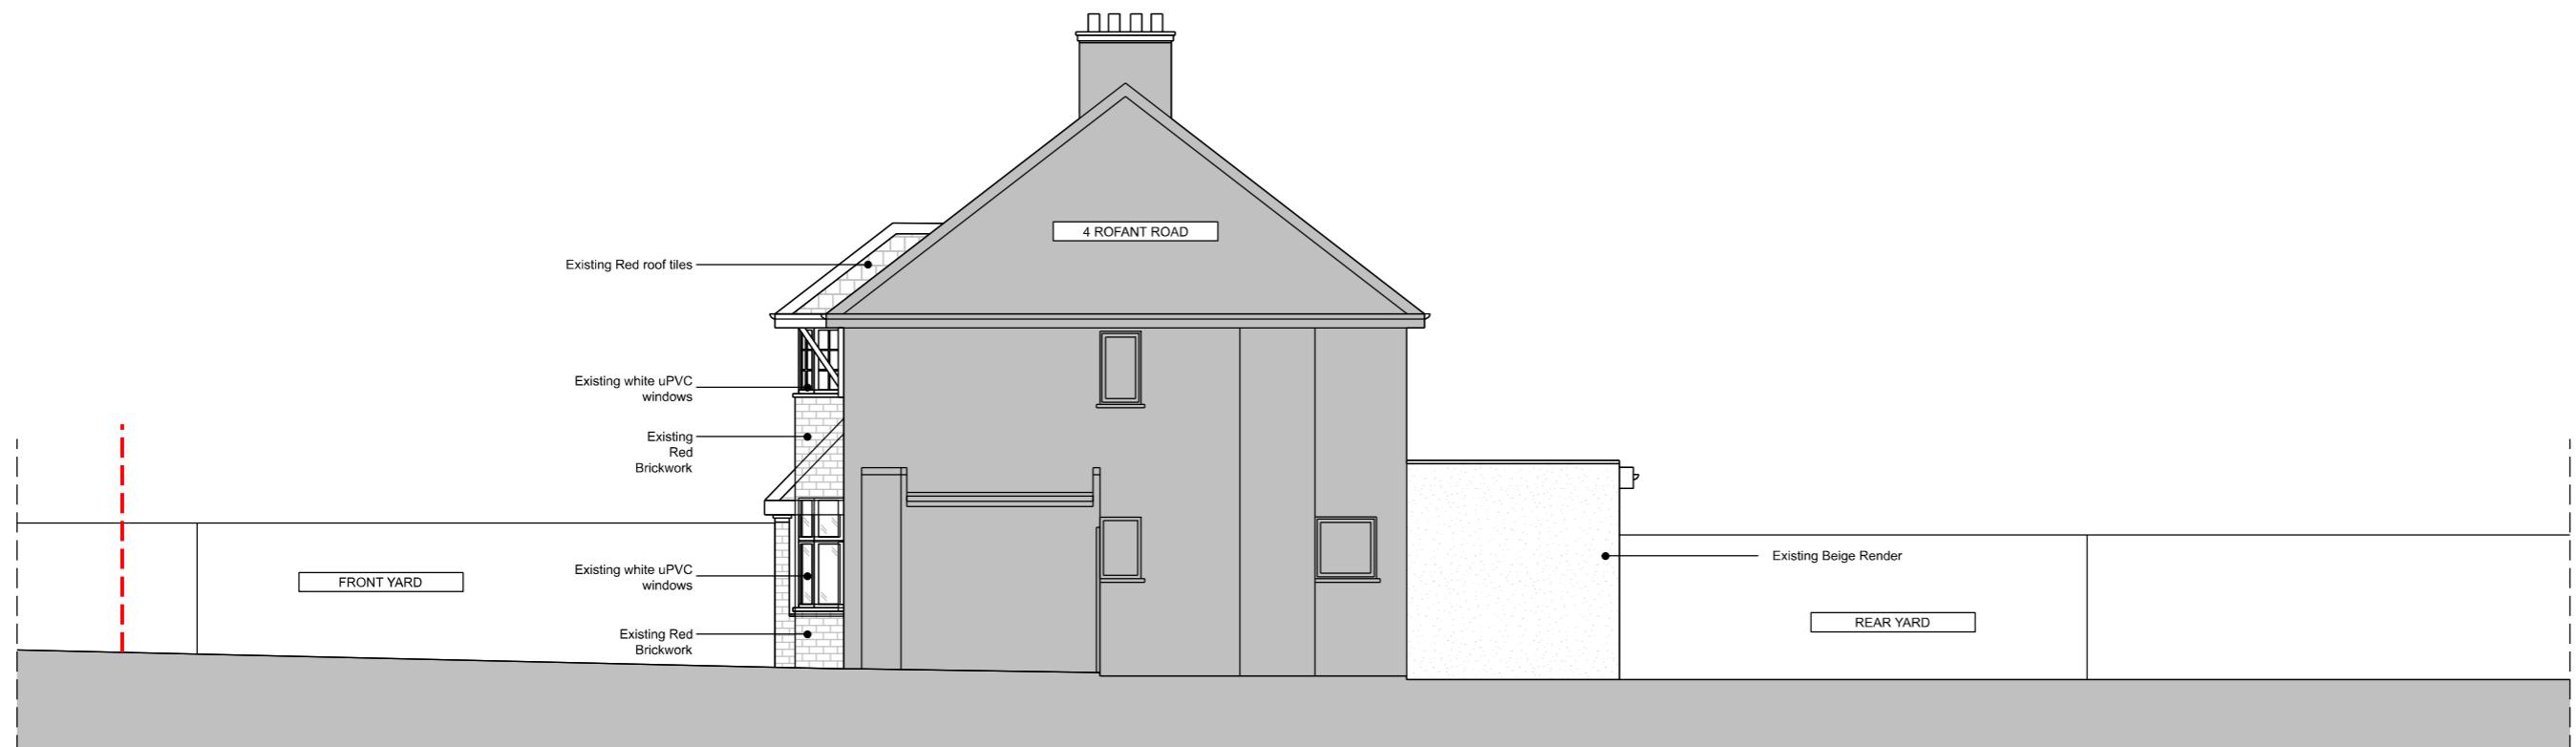

02 EXISTING FRONT ELEVATION- RIGHT
1:100@A3

M 1:100
0 1 2 3 4 5 6 7 8 9 10 [m]

1. This drawing remains copyright of Windsor & Patania Ltd and may not be reproduced or copied without consent in writing.

2. Print out to actual scale. Do not scale drawing use figured dimensions only. All dimensions to be cross-checked on-site by the appointed contractor prior to manufacture and construction.

3. Any discrepancies between site and drawings to be reported to the Windsor & Patania Ltd immediately.

4. Read in conjunction with all relevant drawings and documentation produced by other consultants.

5. All structural elements to be agreed with local authority Building Control prior to commencement of works.

6. Attention is drawn to the provisions of the party wall act 1996. Legal boundaries should be determined by others.

7. All suggested demolition works to be reviewed by a Structural Engineer and to be assessed on site prior to demolition.

8. All areas are approximate and are to be used for indicative purposes only. Areas don't take into account possible variations related to the impact of Site Conditions, Structure, Drainage and M&E.

9. Windsor & Patania Ltd accepts no liability for any expense, loss or damage of whatsoever nature and however arising from any variation made to this drawing or in the execution of the work to which relates which has not been referred to them and their approval obtained.

10. Contractors to be responsible for the design and supply of all temporary works (i.e. bracing, propping, shoring, tying, etc.) and the security, stability, and safety of the building works.

Boundary line - indicative only
Demolitions
New build
Existing
To be rebuilt



Architect contact details London: 020 3011 2997
Cambridge: 01223 776 997
info@windsorpatania.com Liverpool: 0151 665 0997

Client
Ak Vhora

Drawings set
Project Address
4 Rofant Rd Northwood, Northwood, HA6 3BE

Drawing title

EXISTING ELEVATIONS

date NOVEMBER 2024 scale 1:100@A3

drawing number sheet no.

S-07 7 OF 15

1. This drawing remains copyright of Windsor & Patania Ltd and may not be reproduced or copied without consent in writing.

2. Print out to actual scale. Do not scale drawing use figured dimensions only. All dimensions to be cross-checked on-site by the appointed contractor prior to manufacture and construction.

3. Any discrepancies between site and drawings to be reported to the Windsor & Patania Ltd immediately.

4. Read in conjunction with all relevant drawings and documentation produced by other consultants.

5. All structural elements to be agreed with local authority Building Control prior to commencement of works.

6. Attention is drawn to the provisions of the party wall act 1996. Legal boundaries should be determined by others.

7. All suggested demolition works to be reviewed by a Structural Engineer and to be assessed on site prior to demolition.

8. All areas are approximate and are to be used for indicative purposes only. Areas don't take into account possible variations related to the impact of Site Conditions, Structure, Drainage and M&E.

9. Windsor & Patania Ltd accepts no liability for any expense, loss or damage of whatsoever nature and however arising from any variation made to this drawing or in the execution of the work to which relates which has not been referred to them and their approval obtained.

10. Contractors to be responsible for the design and supply of all temporary works (i.e. bracing, propping, shoring, tying, etc.) and the security, stability, and safety of the building works.


Boundary line - indicative only

Demolitions

New build

Existing

To be rebuilt

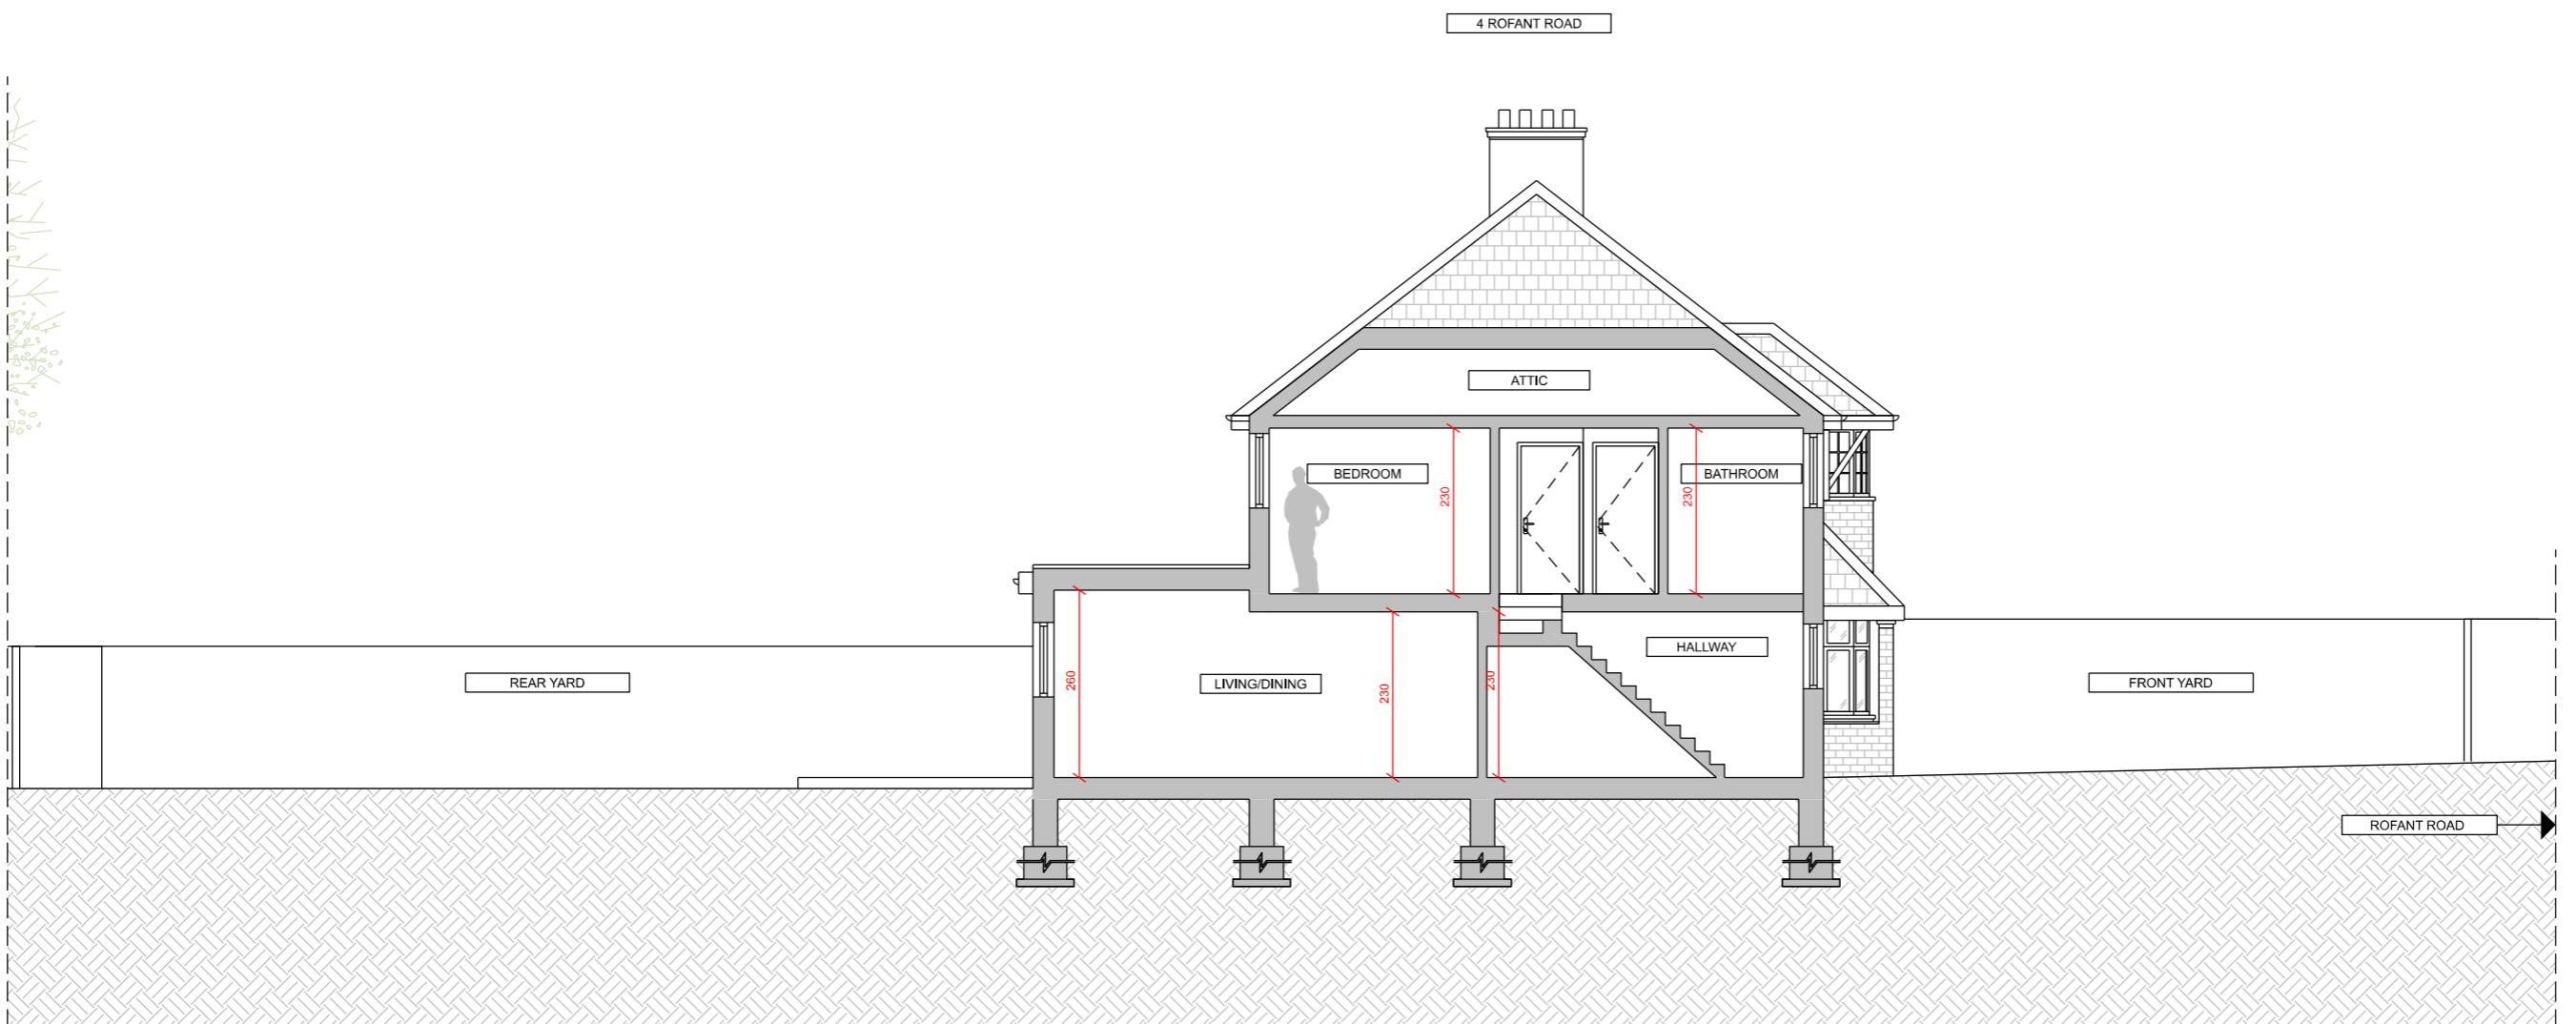

EXISTING SECTION
01
1:100@A3

M 1:100
0 1 2 3 4 5 6 7 8 9 10 [m]

Architect contact details London: 020 3011 2997
Cambridge: 01223 776 997
info@windsorpatania.com Liverpool: 0151 665 0997

Client
Ak Vhora

Drawings set

Project Address
4 Rofant Rd Northwood, Northwood, HA6 3BE

Drawing title

EXISTING SECTION

date NOVEMBER 2024 scale 1:100@A3

drawing number sheet no.

S-08 8 OF 15