

A horizontal scale bar with three vertical tick marks. The first tick is labeled '10m', the second is labeled '50 m', and the third is labeled '100 m'.

THE **MARKET** DESIGN & BUILD



A TRUE DESIGN & BUILD COMPANY

320 High Street
Harlington, Hayes,
Middlesex,
UB3 5DU

t:0203 432 5269

www.themarketdesignbuild.com
info@themarketdesignbuild.com

General Notes:

Copyright The Market Design & Build. No implied licence exists. This drawing should not be used to calculate areas for the purposes of valuation. Do not scale this drawing. All dimensions to be checked on the site by the contractor and such dimensions to be their responsibility. All work must comply with relevant British Standards and Building Regulations requirements. Drawing errors and omissions to be reported to the architect. To be read in conjunction with Architect's specification and other consultant information. All fixed furniture drawn is for guidance only. Refer to separate drawings and schedules.

Drawing Status:

PLANNING



Location Plan

Project Name
136 Park Lane

Clients Name

Drawing Title Location Plan

Scale 1 : 1250@A3	Date 07/08/2023	Drawn By BC
----------------------	--------------------	----------------

Drawing Number
230040-PI-D 0013

Issue Date	Checked	Revision
14/08/2023	JH	2

General Notes:

Copyright The Market Design & Build. No implied licence exists. This drawing should not be used to calculate areas for the purposes of valuation. Do not scale this drawing. All dimensions to be checked on the site by the contractor and such dimensions to be their responsibility. All work must comply with relevant British Standards and Building Regulations requirements. Drawing errors and omissions to be reported to the architect. To be read in conjunction with Architect's specification and other consultant information. All fixed furniture drawn is for guidance only. Refer to separate drawings and schedules.

Drawing Status:

PLANNING

Project Name
136 Park Lane

Clients Name
Matthew Johnson-Lucky

Drawing Title Block Plan

Scale 1 : 500@A3	Date 07/08/2023	Drawn By BC
---------------------	--------------------	----------------


Drawing Number
230040-PI -D 0001

Issue Date	Checked	Revision
14/08/2023	JH	2




Block Plan Existing

Block Plan Proposed

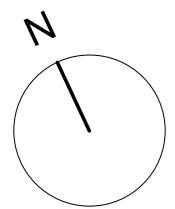


03 Roof Existing
1 : 100

1 : 100

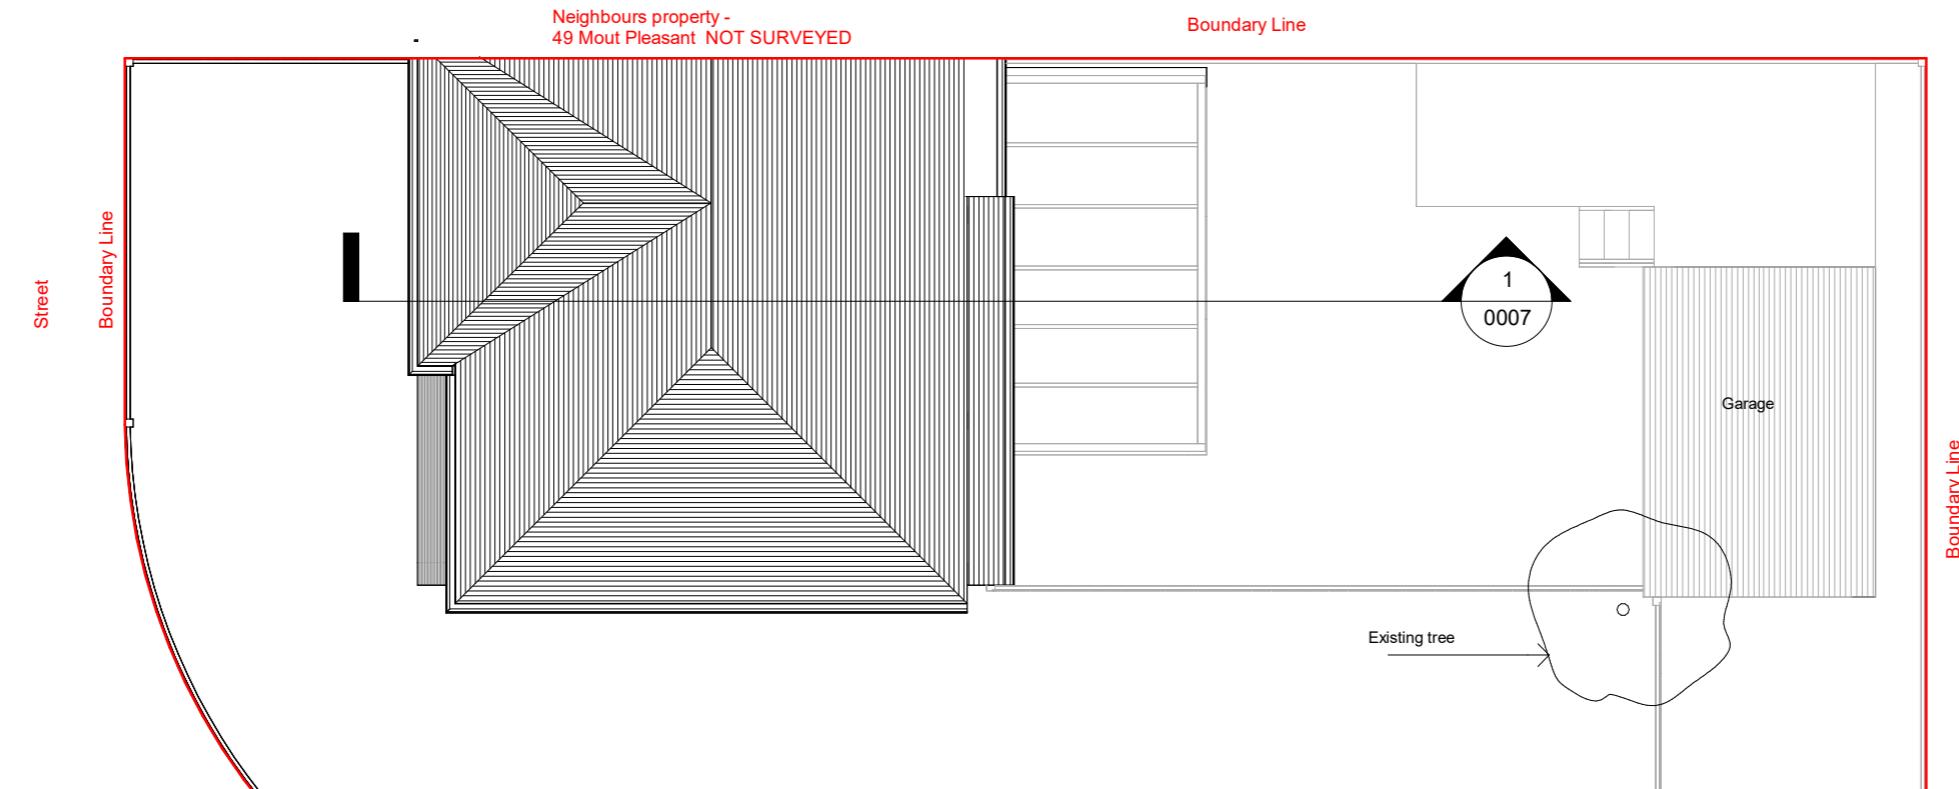

03 Roof Proposed

1 : 100

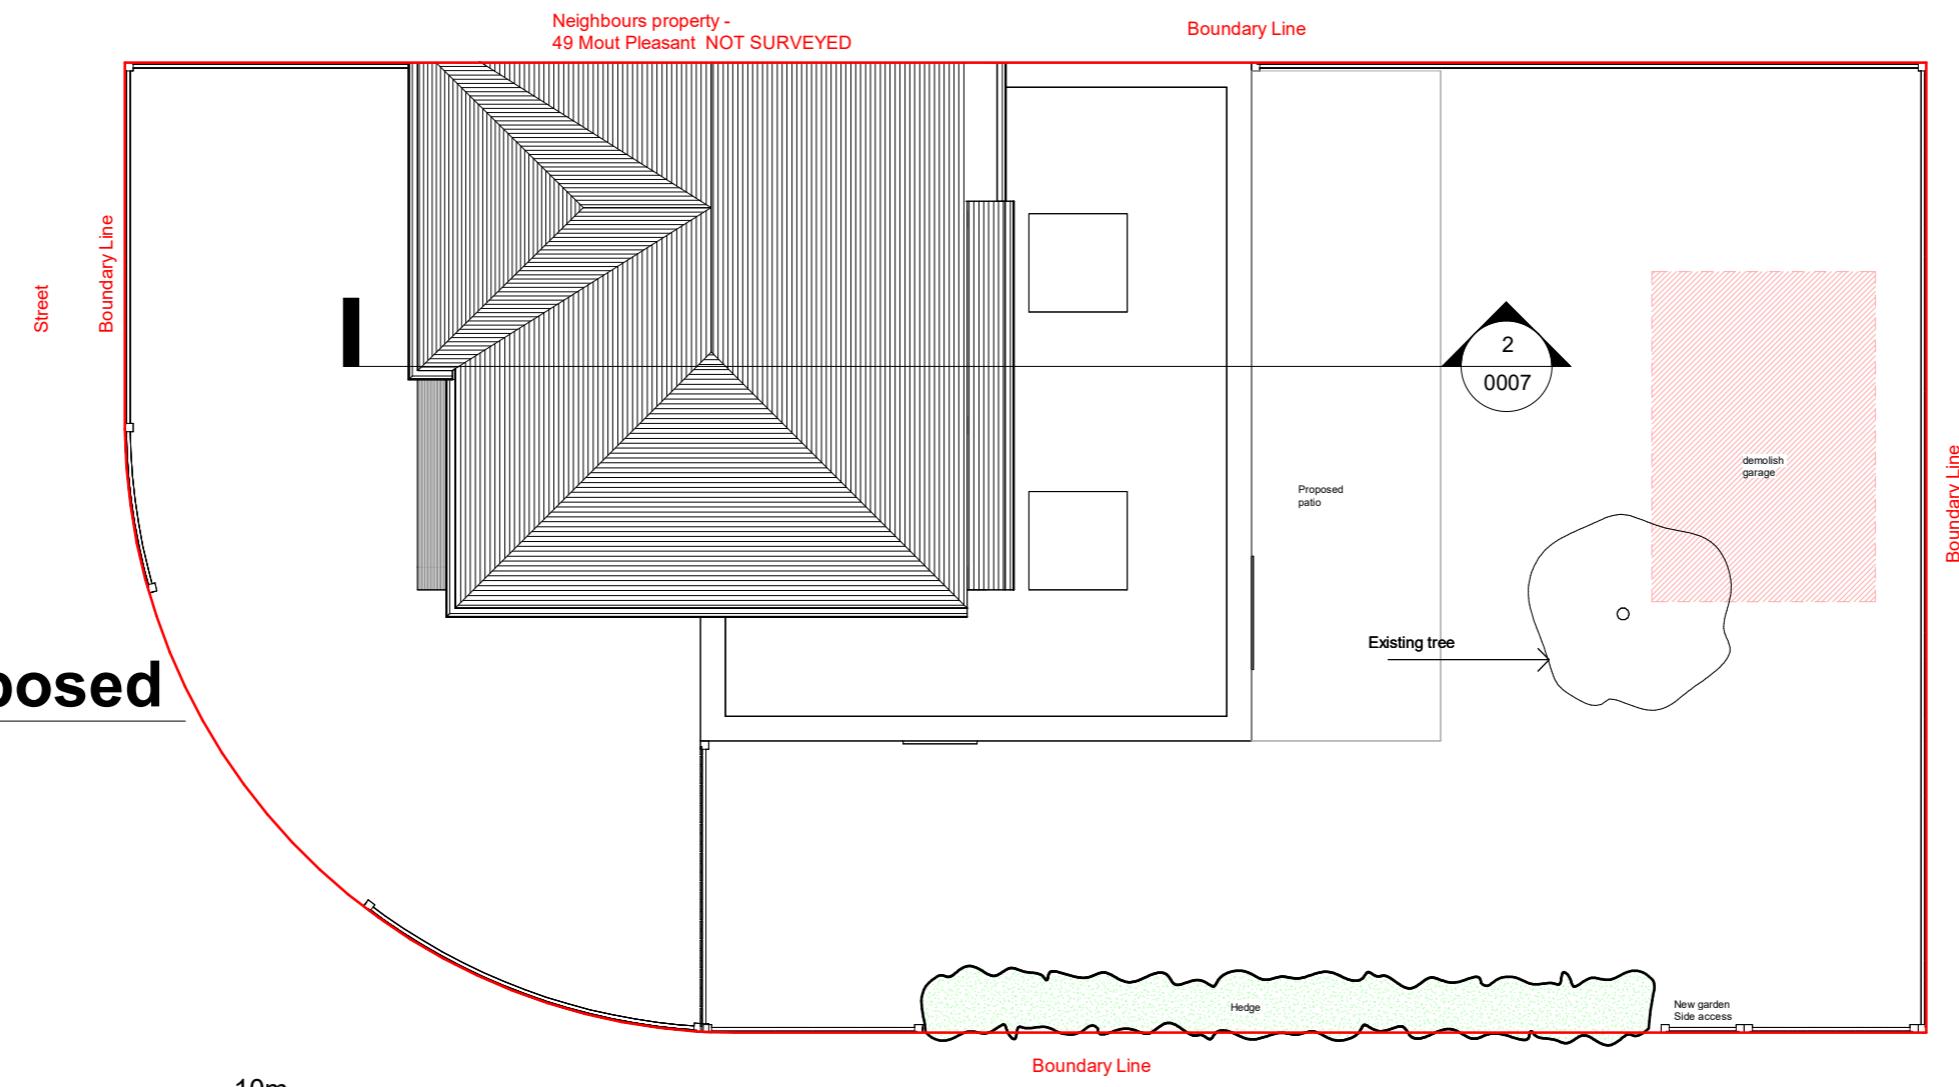

LEGEND

- EXISTING (Solid Black Box)
- DEMOLITION (Red Dashed Box)
- SITE BOUNDARY (Red Solid Box)
- INDICATIVE STRUCTURE ABOVE (REFER TO SE INFORMATION) (Green Dashed Line)

*All dimensions are approximate only have been added for information purposes only.
Dimensions should be checked prior to construction or manufacture*

THE **MARKET** DESIGN & BUILD



A TRUE DESIGN & BUILD COMPANY

320 High Street
Harlington, Hayes,
Middlesex,
UB3 5DU

t:0203 432 5269

www.themarketdesignbuild.com
info@themarketdesignbuild.com

General Notes:

Copyright The Market Design & Build. No implied licence exists. This drawing should not be used to calculate areas for the purposes of valuation. Do not scale this drawing. All dimensions to be checked on the site by the contractor and such dimensions to be their responsibility. All work must comply with relevant British Standards and Building Regulations requirements. Drawing errors and omissions to be reported to the architect. To be read in conjunction with Architect's specification and other consultant information. All fixed furniture drawn is for guidance only. Refer to separate drawings and schedules.

Drawing Status:

PLANNING

Project Name
136 Park Lane

Clients Name
Matthew Johnson-L ecky

Drawing Title **Roof Plans**

Scale	Date	Drawn By
As indicated	07/08/2023	BC

Drawing Number
230040-PI -D 0005

Issue Date	Checked	Revision
14/08/2023	JH	2

General Notes:

Copyright The Market Design & Build. No implied licence exists. This drawing should not be used to calculate areas for the purposes of valuation. Do not scale this drawing. All dimensions to be checked on the site by the contractor and such dimensions to be their responsibility. All work must comply with relevant British Standards and Building Regulations requirements. Drawing errors and omissions to be reported to the architect. To be read in conjunction with Architect's specification and other consultant information. All fixed furniture drawn is for guidance only. Refer to separate drawings and schedules.

Drawing Status:

PLANNING

Project Name
136 Park Lane


Clients Name
Matthew Johnson-L ecky

Drawing Title Section 2

Scale	Date	Drawn By
As indicated	03/08/2023	BC

Drawing Number
230040-PI -D 0007

Issue Date	Checked	Revision
14/08/2023	JH	2

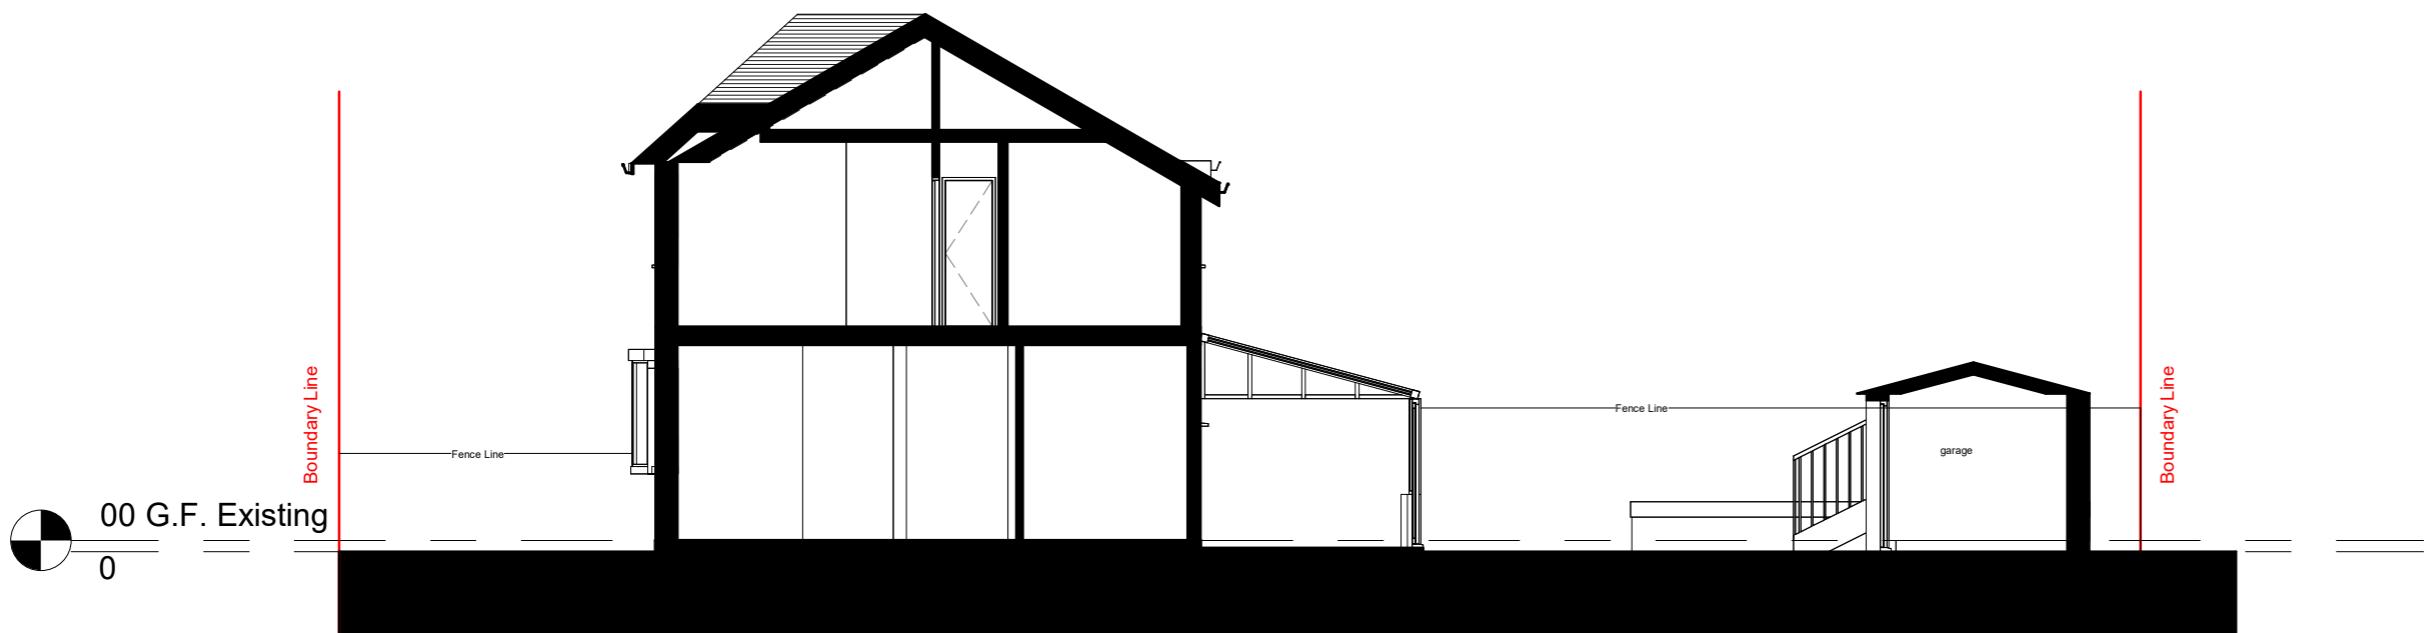

Section 2 - Existing



*All dimensions are approximate only have been added for information purposes only.
Dimensions should be checked prior to construction or manufacture*

General Notes:

Copyright The Market Design & Build. No implied licence exists. This drawing should not be used to calculate areas for the purposes of valuation. Do not scale this drawing. All dimensions to be checked on the site by the contractor and such dimensions to be their responsibility. All work must comply with relevant British Standards and Building Regulations requirements. Drawing errors and omissions to be reported to the architect. To be read in conjunction with Architect's specification and other consultant information. All fixed furniture drawn is for guidance only. Refer to separate drawings and schedules.

Drawing Status:

PLANNING



1 Rear Elevation - Existing

1 : 100

2 Rear Elevation - Proposed

: 100

EXISTING

DEMOLITION

SITE BOUNDARY

— INDICATIVE STRUCTURE ABOVE
(REFER TO SE INFORMATION)



*All dimensions are approximate only have been added for information purposes only.
Dimensions should be checked prior to construction or manufacture.*

Project Name
136 Park Lane

Clients Name

Drawing Title
Rear Elevation

Scale Date Drawn By
As indicated @ A3

Drawing Number
230040_RL_D.0008

Issue Date	Checked	Revision
14/08/2023		2

General Notes:

Copyright The Market Design & Build. No implied licence exists. This drawing should not be used to calculate areas for the purposes of valuation. Do not scale this drawing. All dimensions to be checked on the site by the contractor and such dimensions to be their responsibility. All work must comply with relevant British Standards and Building Regulations requirements. Drawing errors and omissions to be reported to the architect. To be read in conjunction with Architect's specification and other consultant information. All fixed furniture drawn is for guidance only. Refer to separate drawings and schedules.

Drawing Status:

PLANNING

Project Name
136 Park Lane


Clients Name

Drawing Title
Front Elevation

Scale	Date	Drawn By
As indicated@A	07/08/2023	BC

Drawing Number
230040-PI -D 0009

Issue Date	Checked	Revision
14/08/2023	JH	2

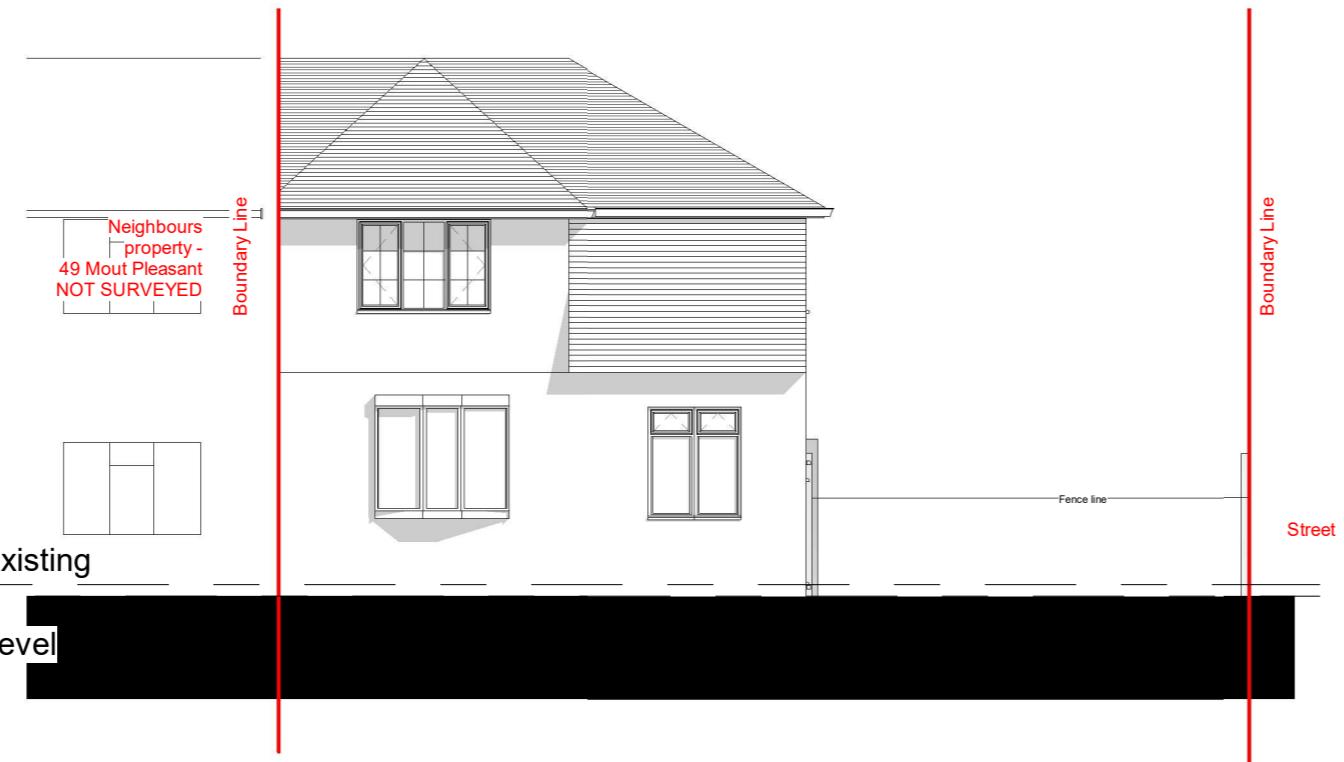

1 Side elevation 2 - Existing2



2 Side elevation 2 - Proposed1

LEGEND

- EXISTING (Solid black square)
- DEMOLITION (Red dashed square)
- SITE BOUNDARY (Red solid square)
- INDICATIVE STRUCTURE ABOVE (REFER TO SITE INFORMATION) (Dashed green line)

A horizontal scale bar representing 10 meters. The scale is marked from 0 to 10m in increments of 1m. The segments from 0 to 5m and 6m to 10m are filled black, while the segments from 1m to 2m, 3m to 4m, and 7m to 8m are white. Vertical tick marks are present at each integer meter mark.

*All dimensions are approximate only have been added for information purposes only.
Dimensions should be checked prior to construction or manufacture*

t:0203 432 5269

www.themarketdesignbuild.com
info@themarketdesignbuild.com

General Notes:

Copyright The Market Design & Build. No implied licence exists. This drawing should not be used to calculate areas for the purposes of valuation. Do not scale this drawing. All dimensions to be checked on the site by the contractor and such dimensions to be their responsibility. All work must comply with relevant British Standards and Building Regulations requirements. Drawing errors and omissions to be reported to the architect. To be read in conjunction with Architect's specification and other consultant information. All fixed furniture drawn is for guidance only. Refer to separate drawings and schedules.

Drawing Status:

FOR COMMENT

Project Name
136 Park Lane


Clients Name
Matthew Johnson-L ecky

Drawing Title
Side Elevation 1

Scale	Date	Drawn By
As indicated	03/08/2023	BC


Drawing Number
230040-PI -D 0010

Issue Date	Checked	Revision
14/08/2023	JH	2

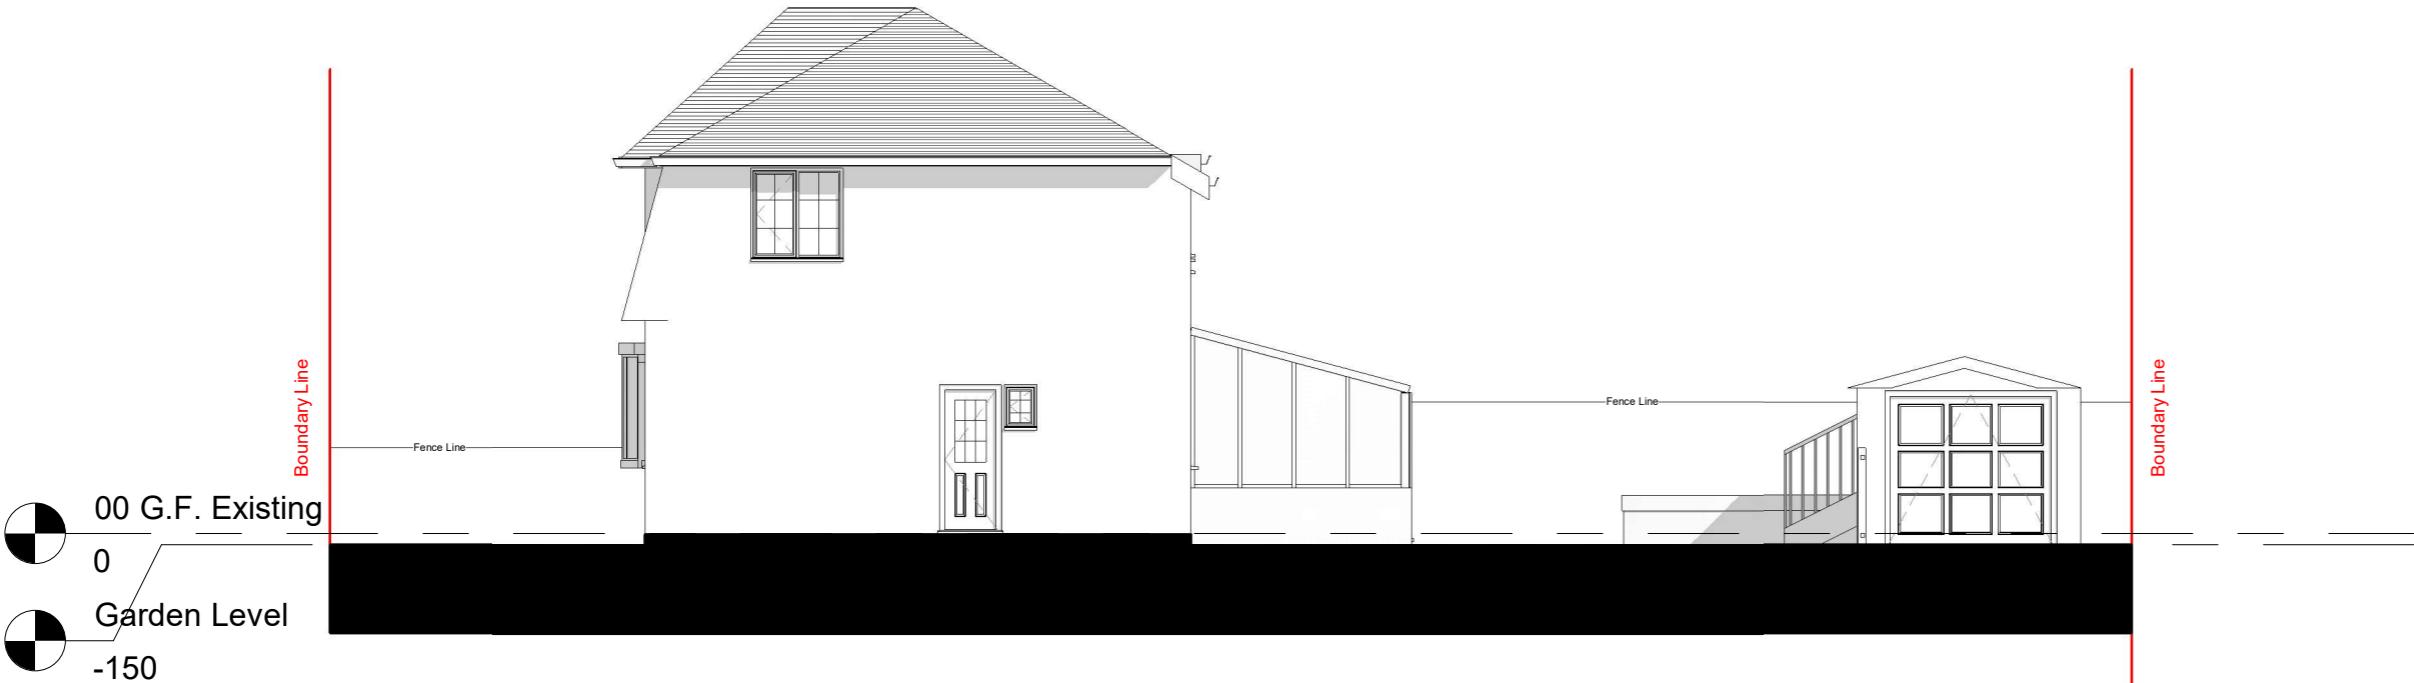



1 Side Elevation - Existing

1 : 100

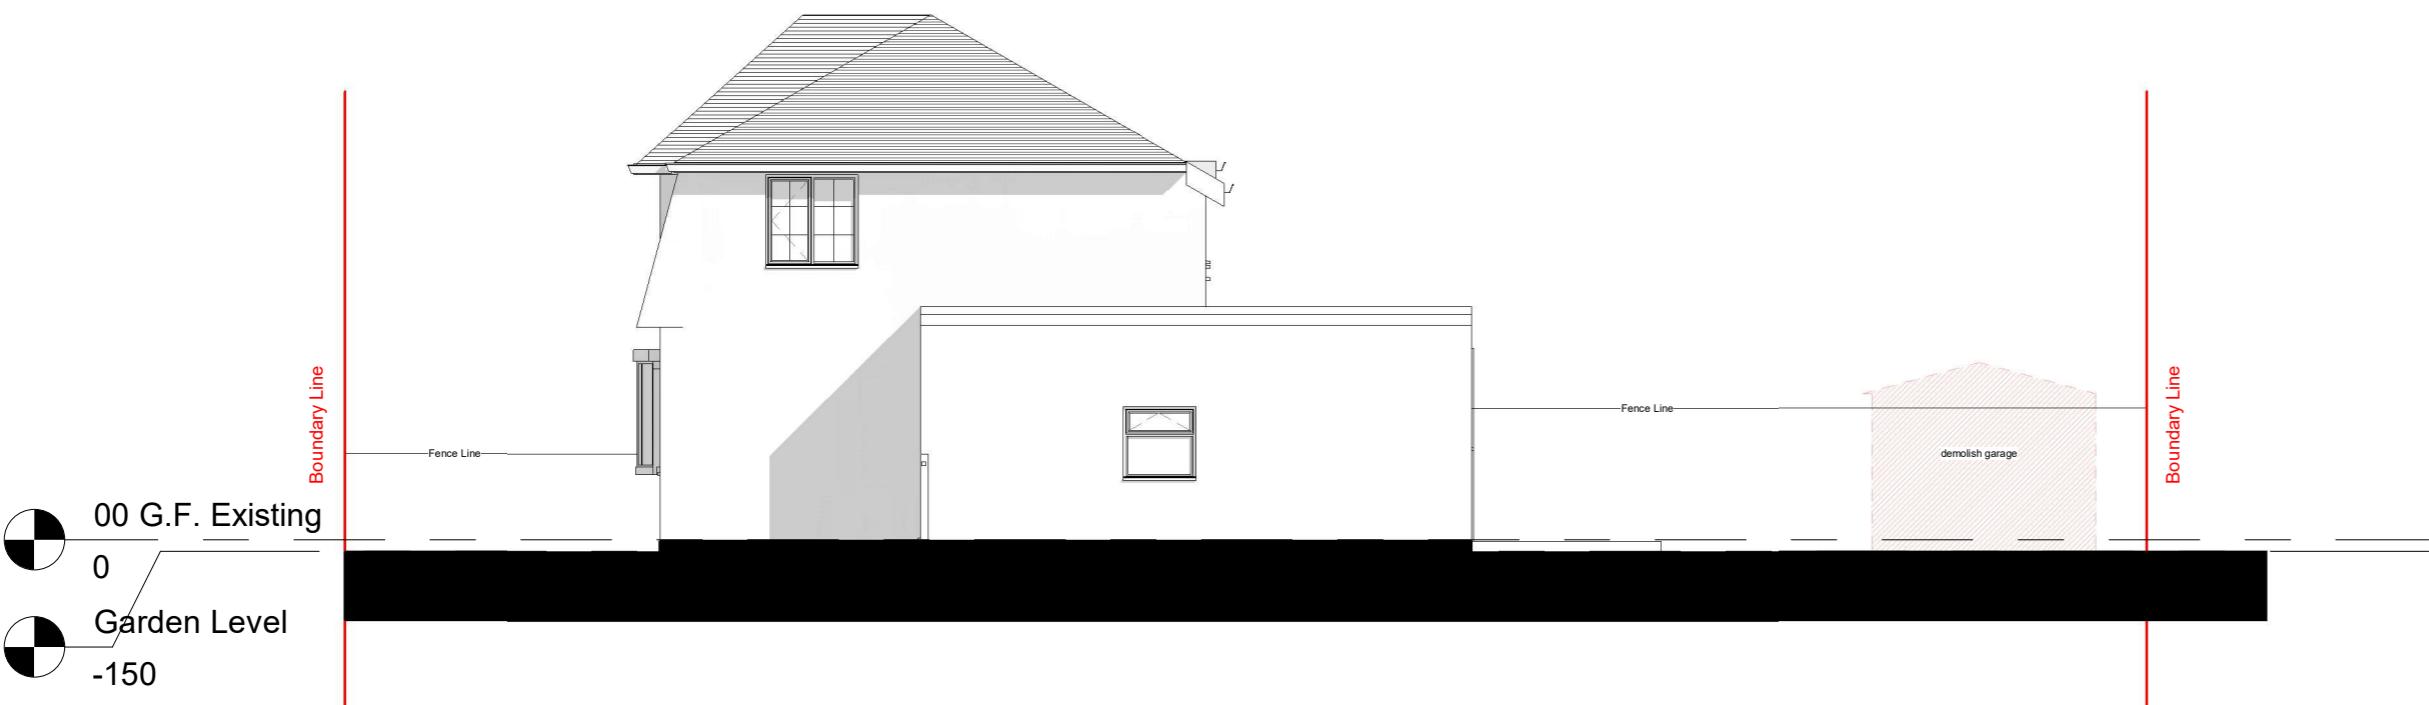

2 Side Elevation 1 - Proposed

1 : 100

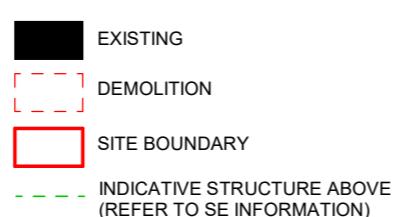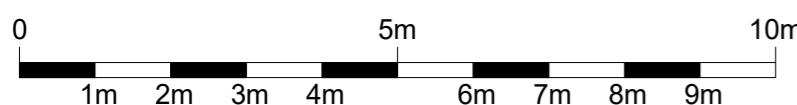

*All dimensions are approximate only have been added for information purposes only.
Dimensions should be checked prior to construction or manufacture*