

10m 50 m 100 m



t:0203 432 5269

www.themarketdesignbu

info@themarketdesignbuild.com

---

110

## General Notes:

Copyright The Market Design & Build. No implied licence exists. This drawing should not be used to calculate areas for the purposes of valuation. Do not scale this drawing. All dimensions to be checked on the site by the contractor and such dimensions to be their responsibility. All work must comply with relevant British Standards and Building Regulations requirements. Drawing errors and omissions to be reported to the architect. To be read in conjunction with Architect's specification and other consultant information. All fixed furniture drawn is for guidance only. Refer to separate drawings and schedules.

### Drawing Status:

## PLANNING

Project Name  
136 Park Lane

Clients Name

## Drawing Title Block Plan

Scale Date Drawn By  
1 : 500@A3 07/08/2023 BC

Drawing Number  
230040\_RL\_D.0001


Issue Date	Checked	Revision
18/09/2023	JH	3



# Block Plan Existing


# Block Plan Proposed



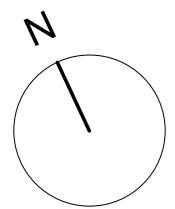


1 03 Roof Existing  
1 : 100

1 : 100

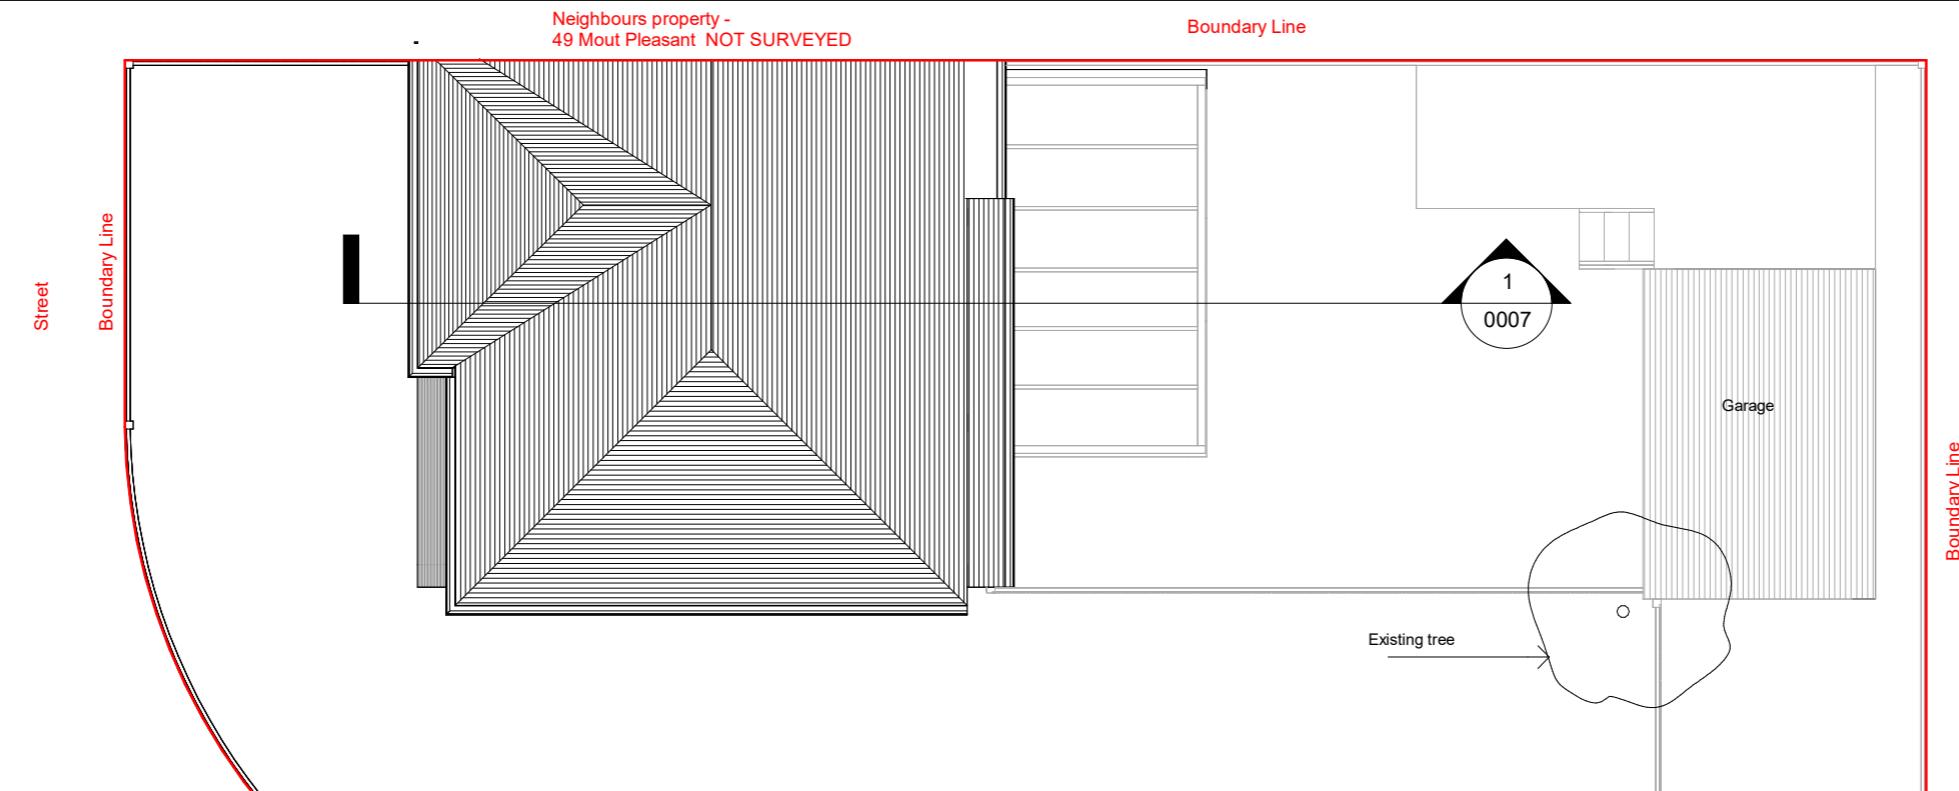

2 03 Roof Proposed  
1 : 100

1 : 100

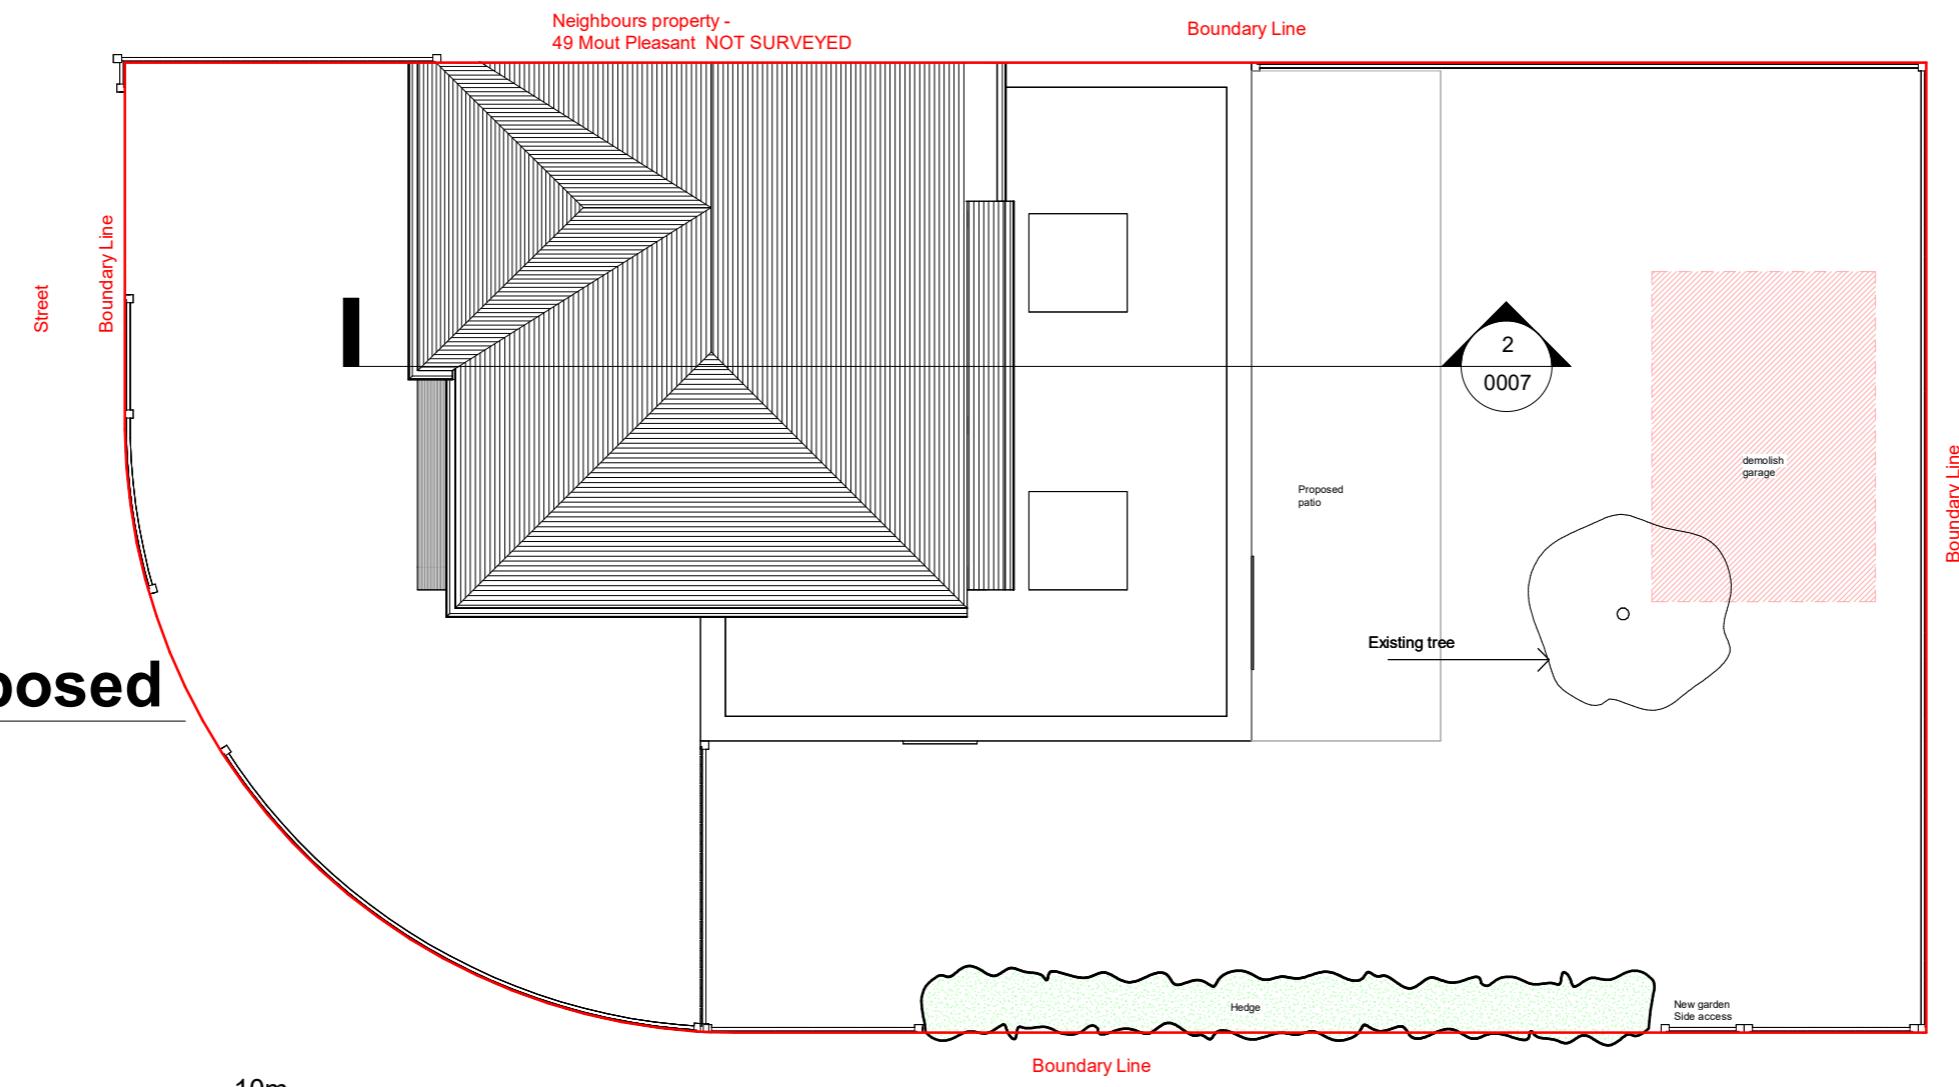

The legend consists of four entries, each with a colored square icon and text: a solid black square for 'EXISTING', a red dashed square for 'DEMOLITION', a red solid square for 'SITE BOUNDARY', and a green dashed line for 'INDICATIVE STRUCTURE ABOVE (REFER TO SE INFORMATION)'.

*All dimensions are approximate only have been added for information purposes only.  
Dimensions should be checked prior to construction or manufacture*

# THE **MARKET** DESIGN & BUILD



A TRUE DESIGN & BUILD COMPANY

320 High Street  
Harlington, Hayes,  
Middlesex,  
UB3 5DU

t:0203 432 5269

www.themarketdesignbuild.com  
info@themarketdesignbuild.com

## General Notes:

Copyright The Market Design & Build. No implied licence exists. This drawing should not be used to calculate areas for the purposes of valuation. Do not scale this drawing. All dimensions to be checked on the site by the contractor and such dimensions to be their responsibility. All work must comply with relevant British Standards and Building Regulations requirements. Drawing errors and omissions to be reported to the architect. To be read in conjunction with Architect's specification and other consultant information. All fixed furniture drawn is for guidance only. Refer to separate drawings and schedules.

### Drawing Status:

## PLANNING

Project Name  
136 Park Lane


Clients Name  
Matthew Johnson-L ecky

## Drawing Title **Roof Plans**

Scale	Date	Drawn By
As indicated	07/08/2023	BC

Drawing Number  
230040-PI -D 0005


Issue Date	Checked	Revision
18/09/2023	JH	3

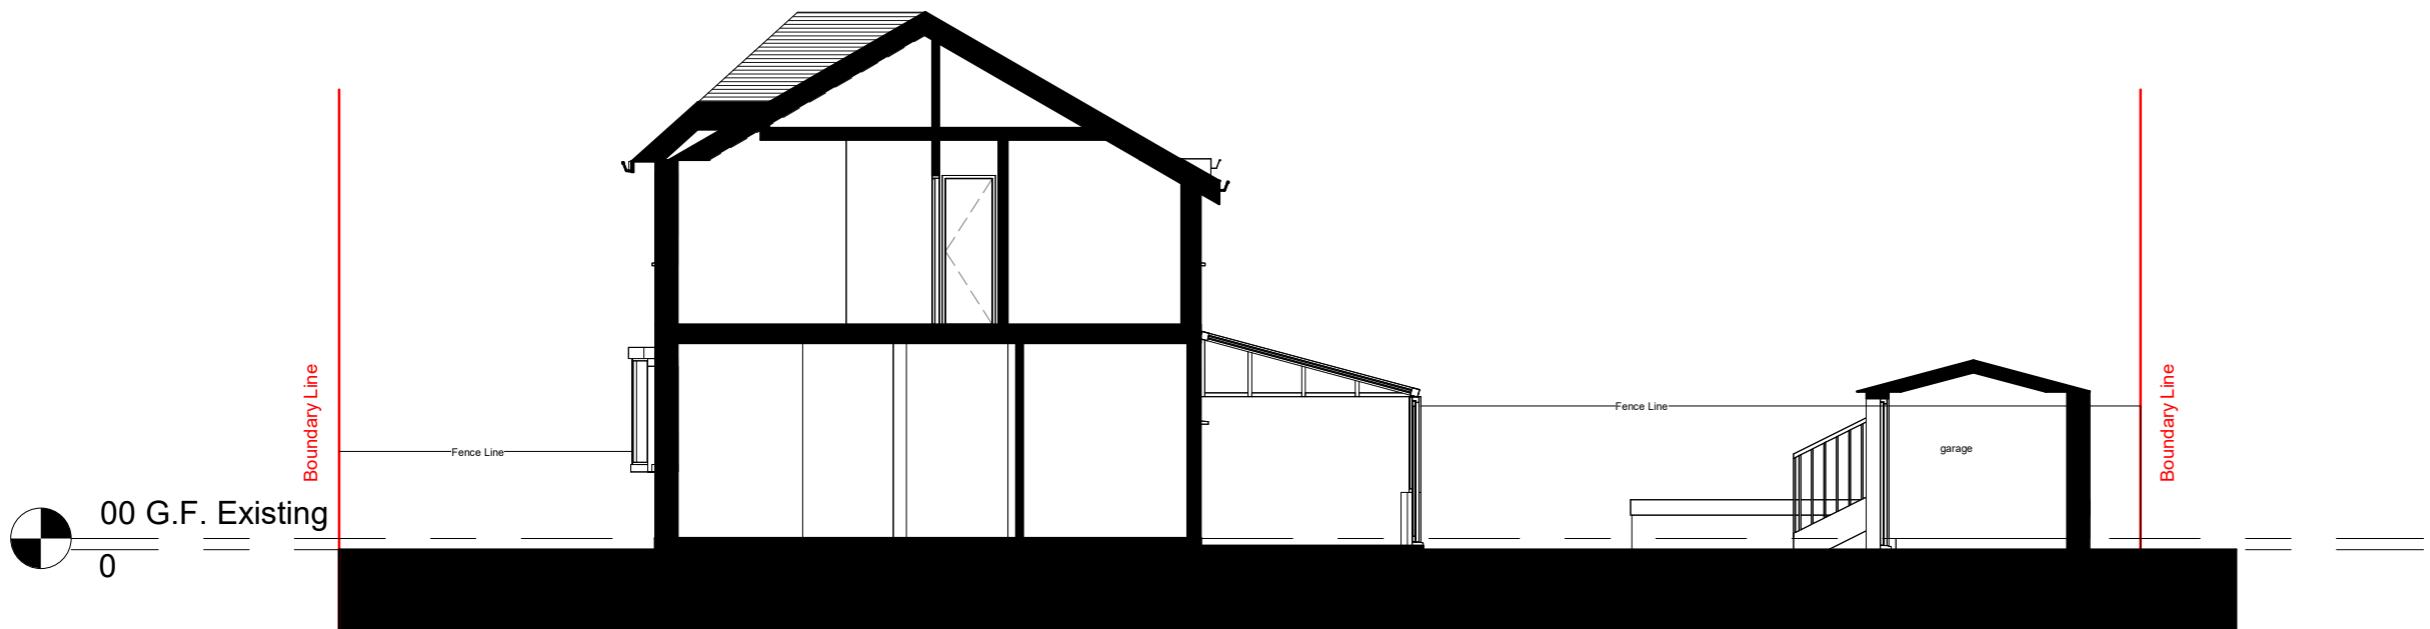

## Section 2 - Existing

### General Notes:

Copyright The Market Design & Build. No implied licence exists. This drawing should not be used to calculate areas for the purposes of valuation. Do not scale this drawing. All dimensions to be checked on the site by the contractor and such dimensions to be their responsibility. All work must comply with relevant British Standards and Building Regulations requirements. Drawing errors and omissions to be reported to the architect. To be read in conjunction with Architect's specification and other consultant information. All fixed furniture drawn is for guidance only. Refer to separate drawings and schedules.

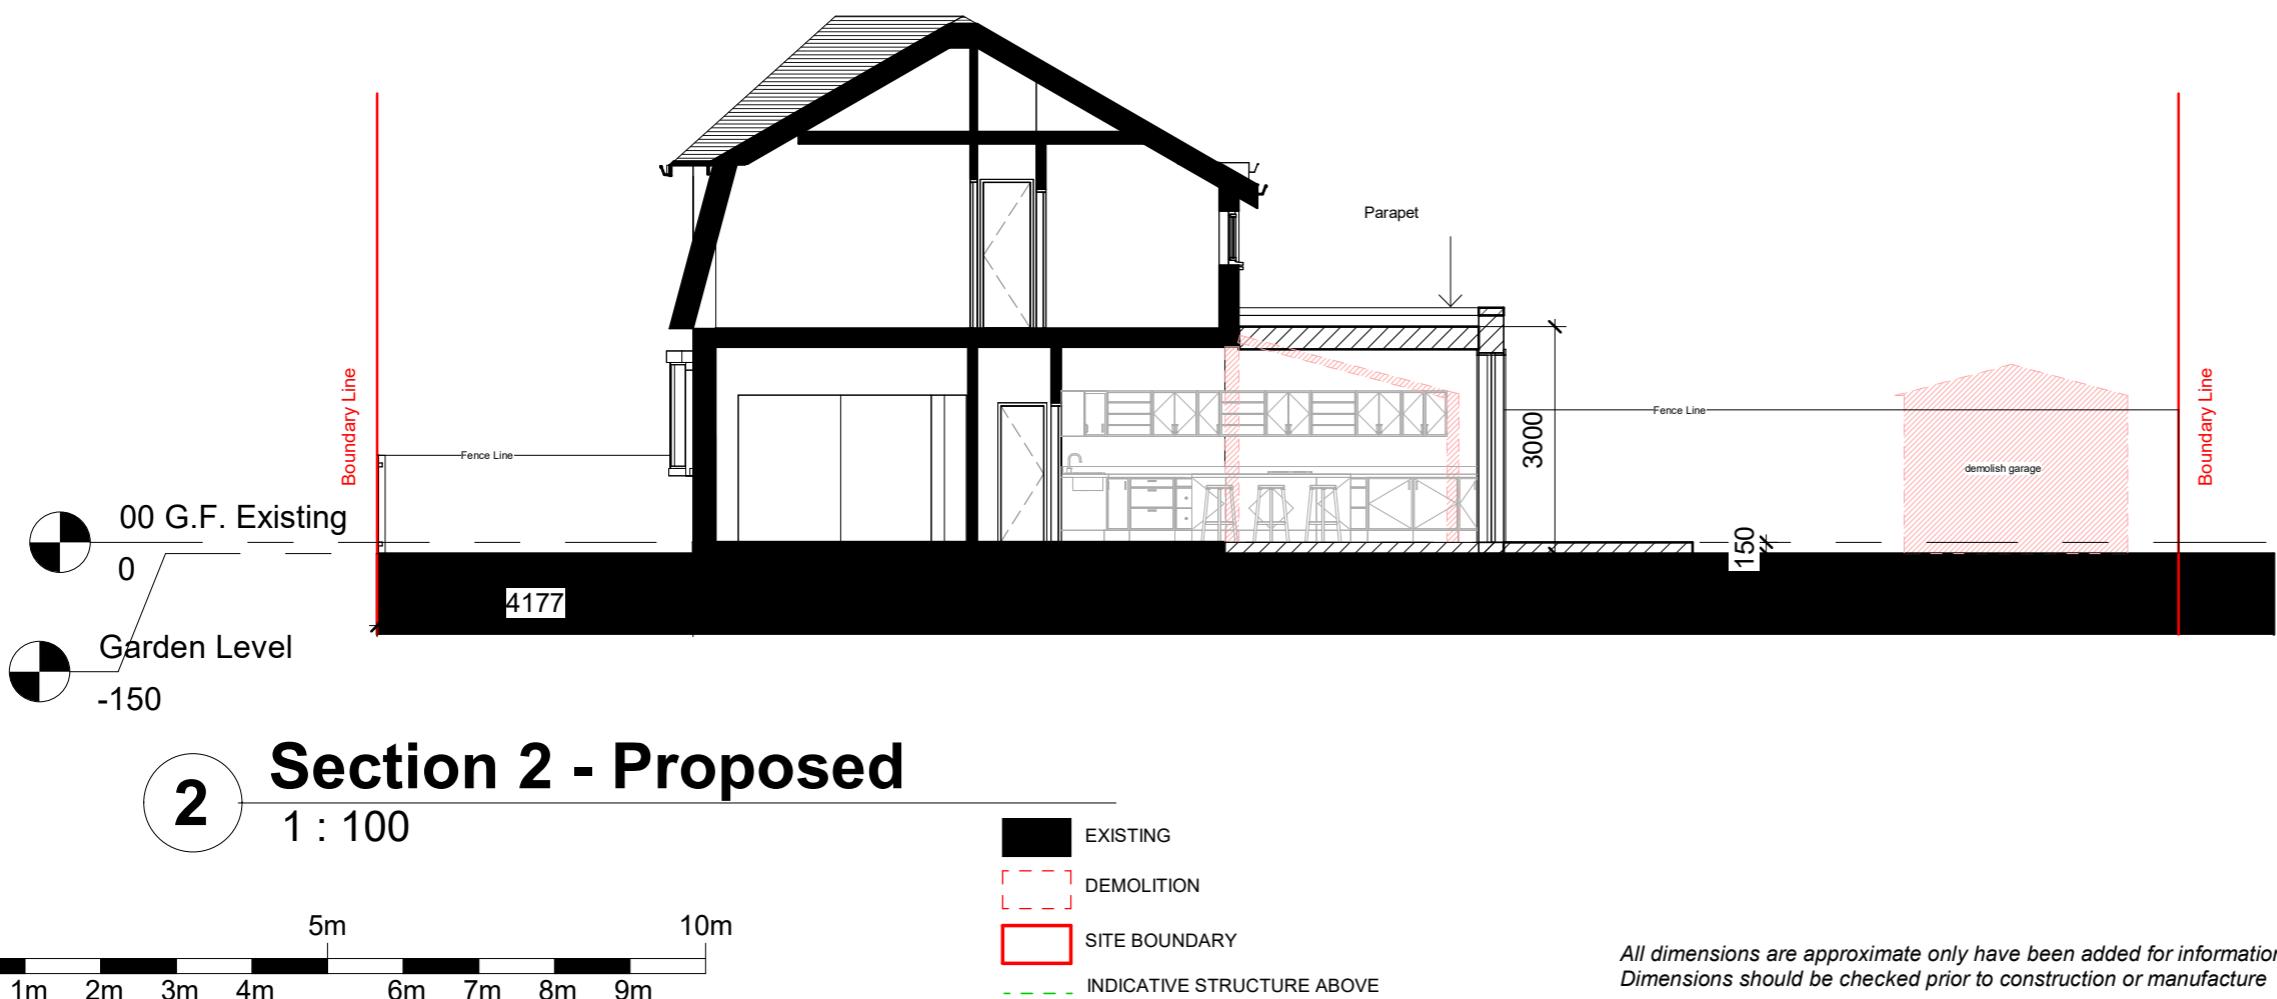

*All dimensions are approximate only have been added for information purposes only.  
Dimensions should be checked prior to construction or manufacture*

## Drawing Status:

## PLANNING

Project Name  
136 Park Lane

Clients Name

## Drawing Title Section 2

Scale	Date	Drawn By
As indicated@A3	07/08/2023	BC

Drawing Number  
230040\_RL\_D.0003


Issue Date	Checked	Revision
18/09/2023	JH	3

## General Notes:

Copyright The Market Design & Build. No implied licence exists. This drawing should not be used to calculate areas for the purposes of valuation. Do not scale this drawing. All dimensions to be checked on the site by the contractor and such dimensions to be their responsibility. All work must comply with relevant British Standards and Building Regulations requirements. Drawing errors and omissions to be reported to the architect. To be read in conjunction with Architect's specification and other consultant information. All fixed furniture drawn is for guidance only. Refer to separate drawings and schedules.

## Drawing Status:

## PLANNING

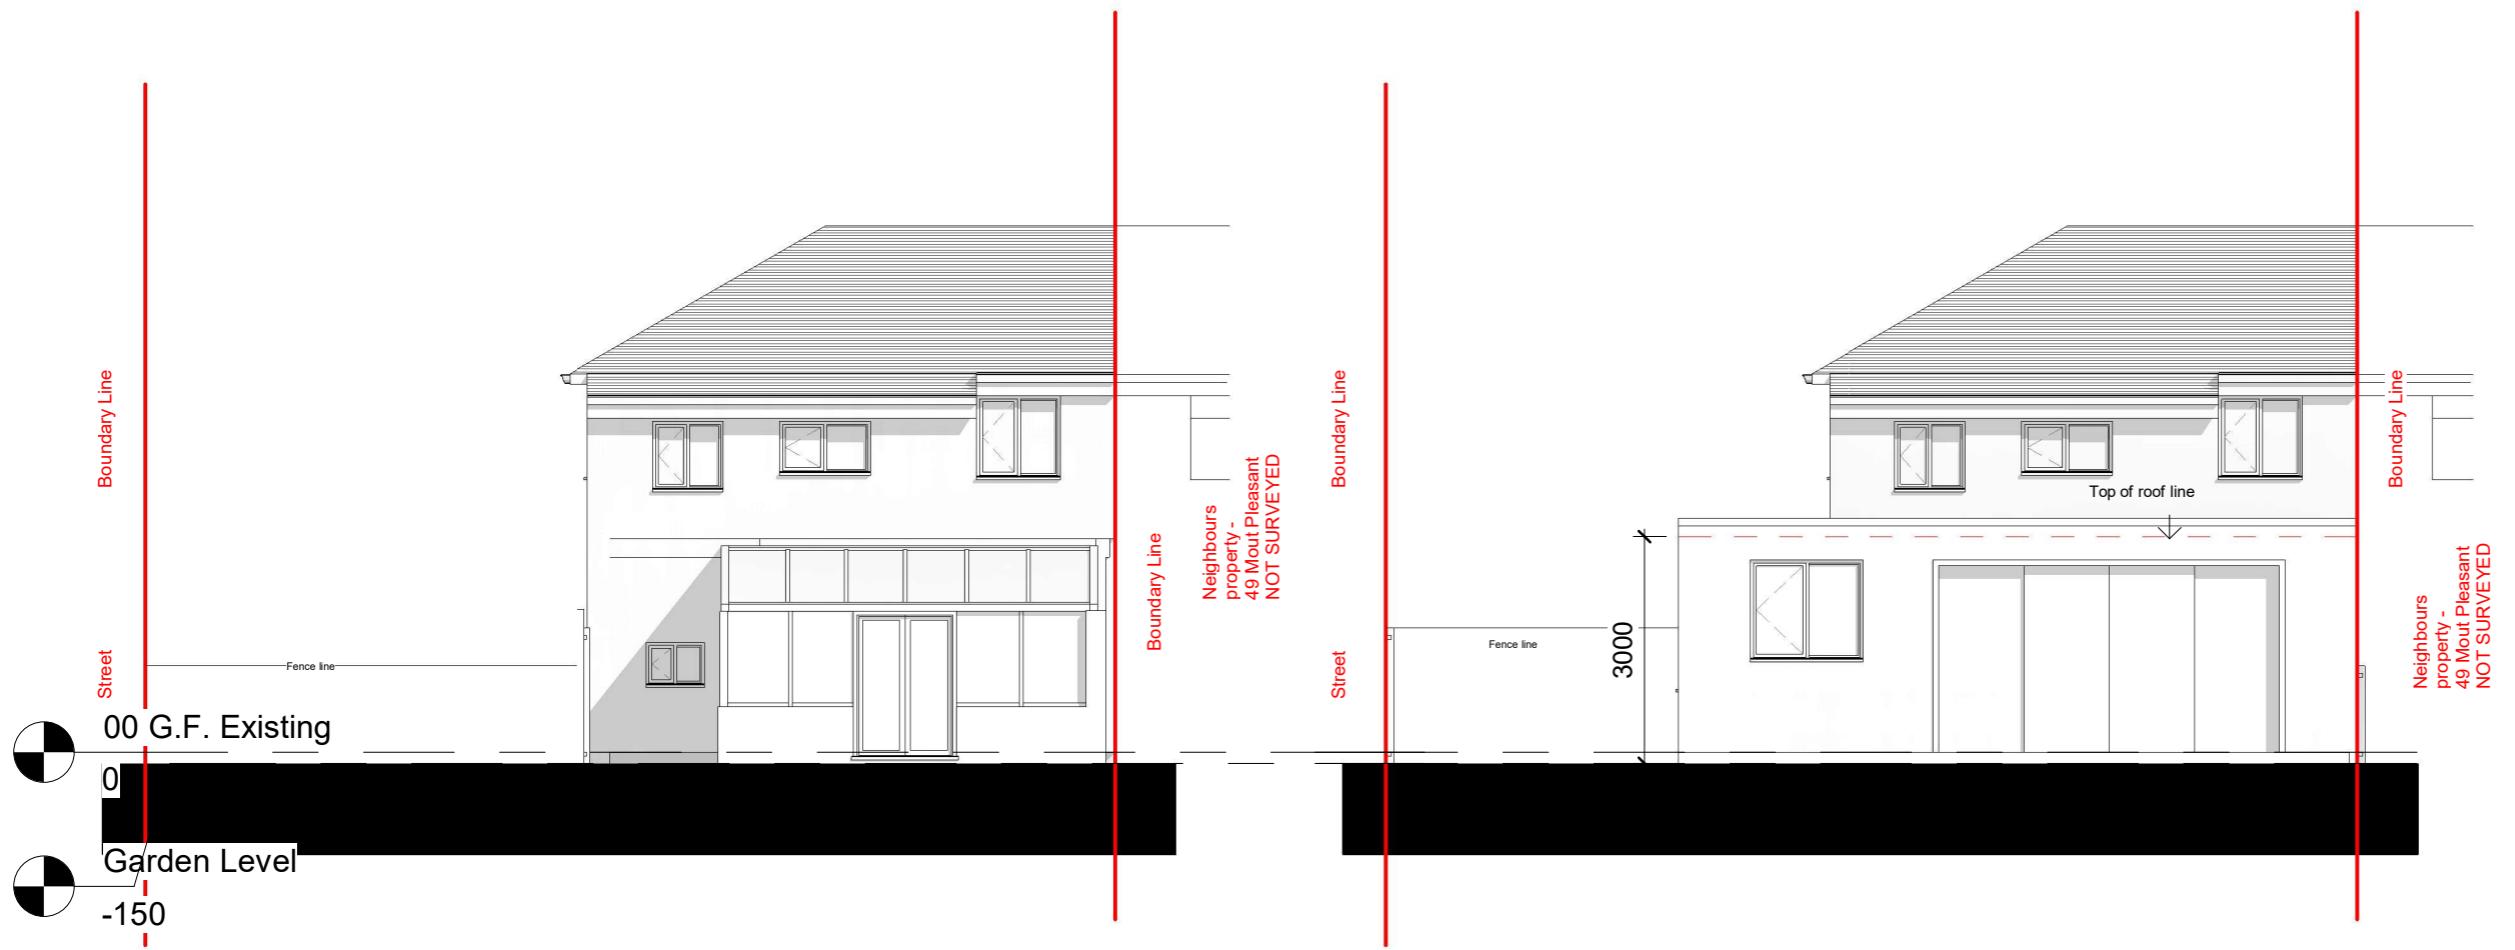

## 1 Rear Elevation - Existing

1 : 100

## 2 Rear Elevation - Proposed

: 100

*All dimensions are approximate only have been added for information purposes only.  
Dimensions should be checked prior to construction or manufacture.*

Project Name  
136 Park Lane

Clients Name

Drawing Title  
Rear Elevation

Scale As indicated@A3	Date	Drawn By
--------------------------	------	----------

Drawing Number  
230040-PI -D 0008

Issue Date	Checked	Revision
18/09/2023		3

320 High Street  
Harlington, Hayes,  
Middlesex,  
UB3 5DU

t:0203 432 5269

[www.themarketdesignbuild.com](http://www.themarketdesignbuild.com)  
[info@themarketdesignbuild.com](mailto:info@themarketdesignbuild.com)

## General Notes:

Copyright The Market Design & Build. No implied licence exists. This drawing should not be used to calculate areas for the purposes of valuation. Do not scale this drawing. All dimensions to be checked on the site by the contractor and such dimensions to be their responsibility. All work must comply with relevant British Standards and Building Regulations requirements. Drawing errors and omissions to be reported to the architect. To be read in conjunction with Architect's specification and other consultant information. All fixed furniture drawn is for guidance only. Refer to separate drawings and schedules.

### Drawing Status:

## PLANNING

Project Name  
136 Park Lane

Clients Name

Drawing Title  
**Front Elevation**

Scale	Date	Drawn By
As indicated@A	37/08/2023	BC

Drawing Number  
230040-PL-D 0009

Issue Date	Checked	Revision
18/09/2023	JH	3



# Side elevation 2 - Existing2



# Side elevation 2 - Proposed1

LEGEND

- EXISTING (Solid black square)
- DEMOLITION (Red dashed square)
- SITE BOUNDARY (Red solid square)
- INDICATIVE STRUCTURE ABOVE (REFER TO SF INFORMATION) (Dashed green line)

*All dimensions are approximate only have been added for information purposes only.  
Dimensions should be checked prior to construction or manufacture*

t:0203 432 5269

www.themarketdesi

www.themarketdesignbuild.com  
info@themarketdesignbuild.com

## General Notes:

Copyright The Market Design & Build. No implied licence exists. This drawing should not be used to calculate areas for the purposes of valuation. Do not scale this drawing. All dimensions to be checked on the site by the contractor and such dimensions to be their responsibility. All work must comply with relevant British Standards and Building Regulations requirements. Drawing errors and omissions to be reported to the architect. To be read in conjunction with Architect's specification and other consultant information. All fixed furniture drawn is for guidance only. Refer to separate drawings and schedules.

### Drawing Status:

## PLANNING

Project Name  
136 Park Lane


Clients Name

Drawing Title  
**Side Elevation 1**

Scale	Date	Drawn By
As indicated@A037/08/2023		BC


Drawing Number  
230040-PL-D 0010

Issue Date	Checked	Revision
18/09/2023	JH	3

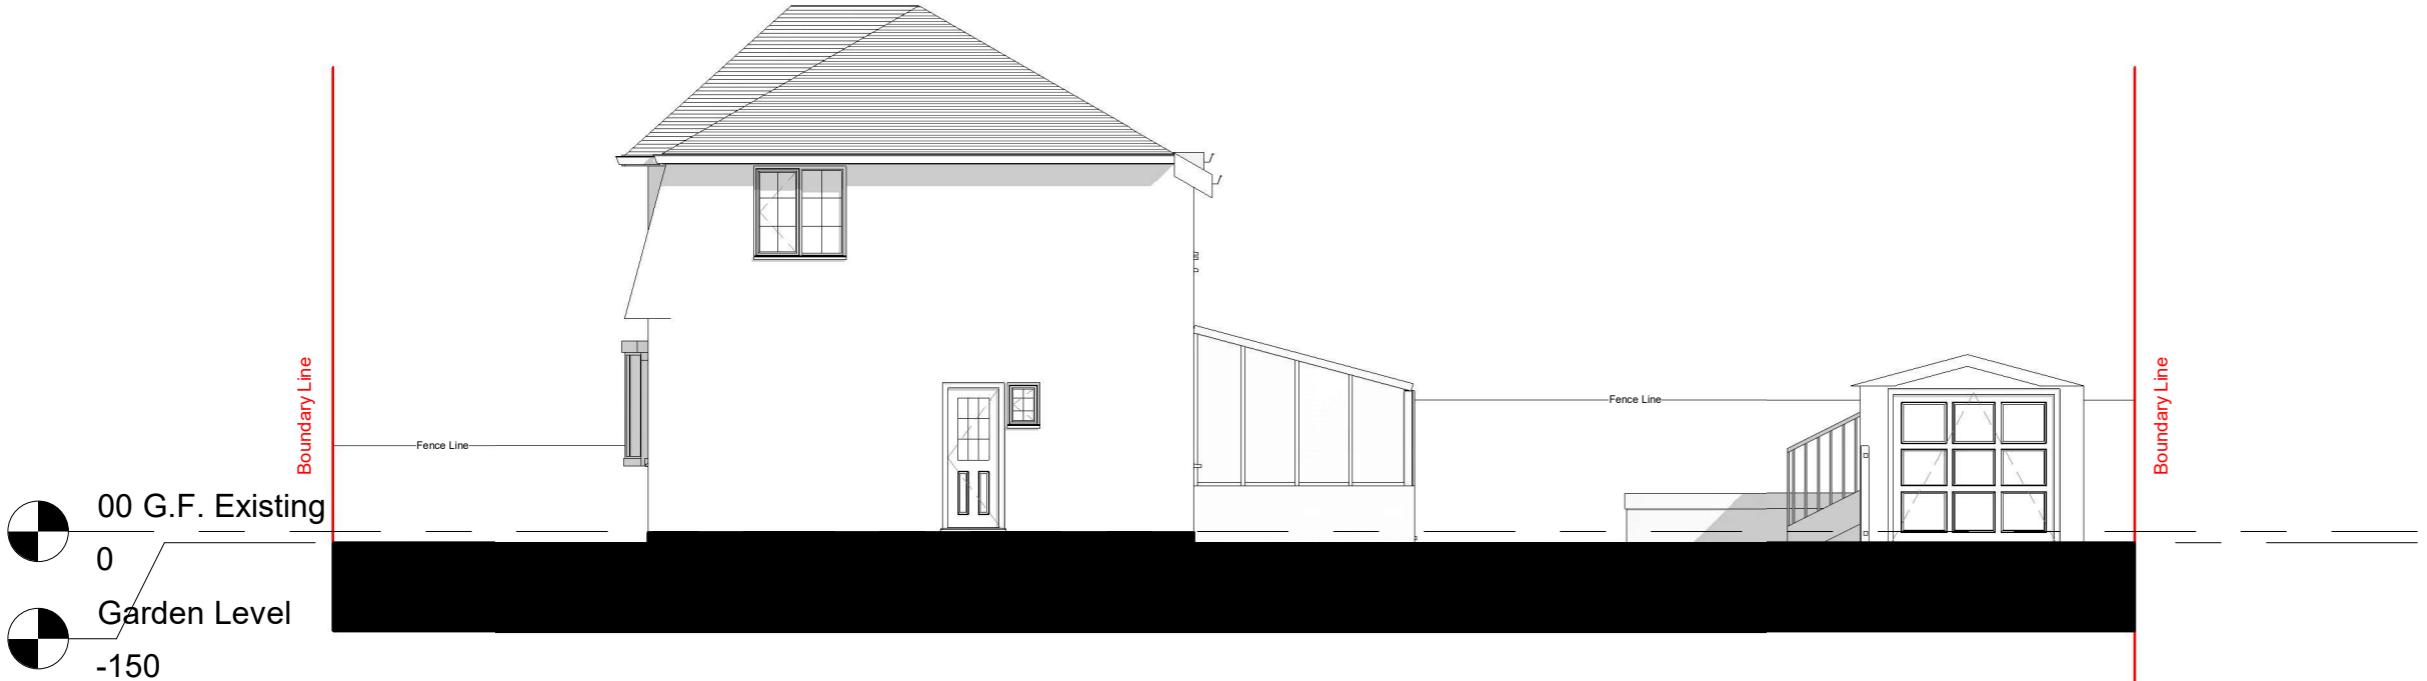



## 1 Side Elevation - Existing

1 : 100

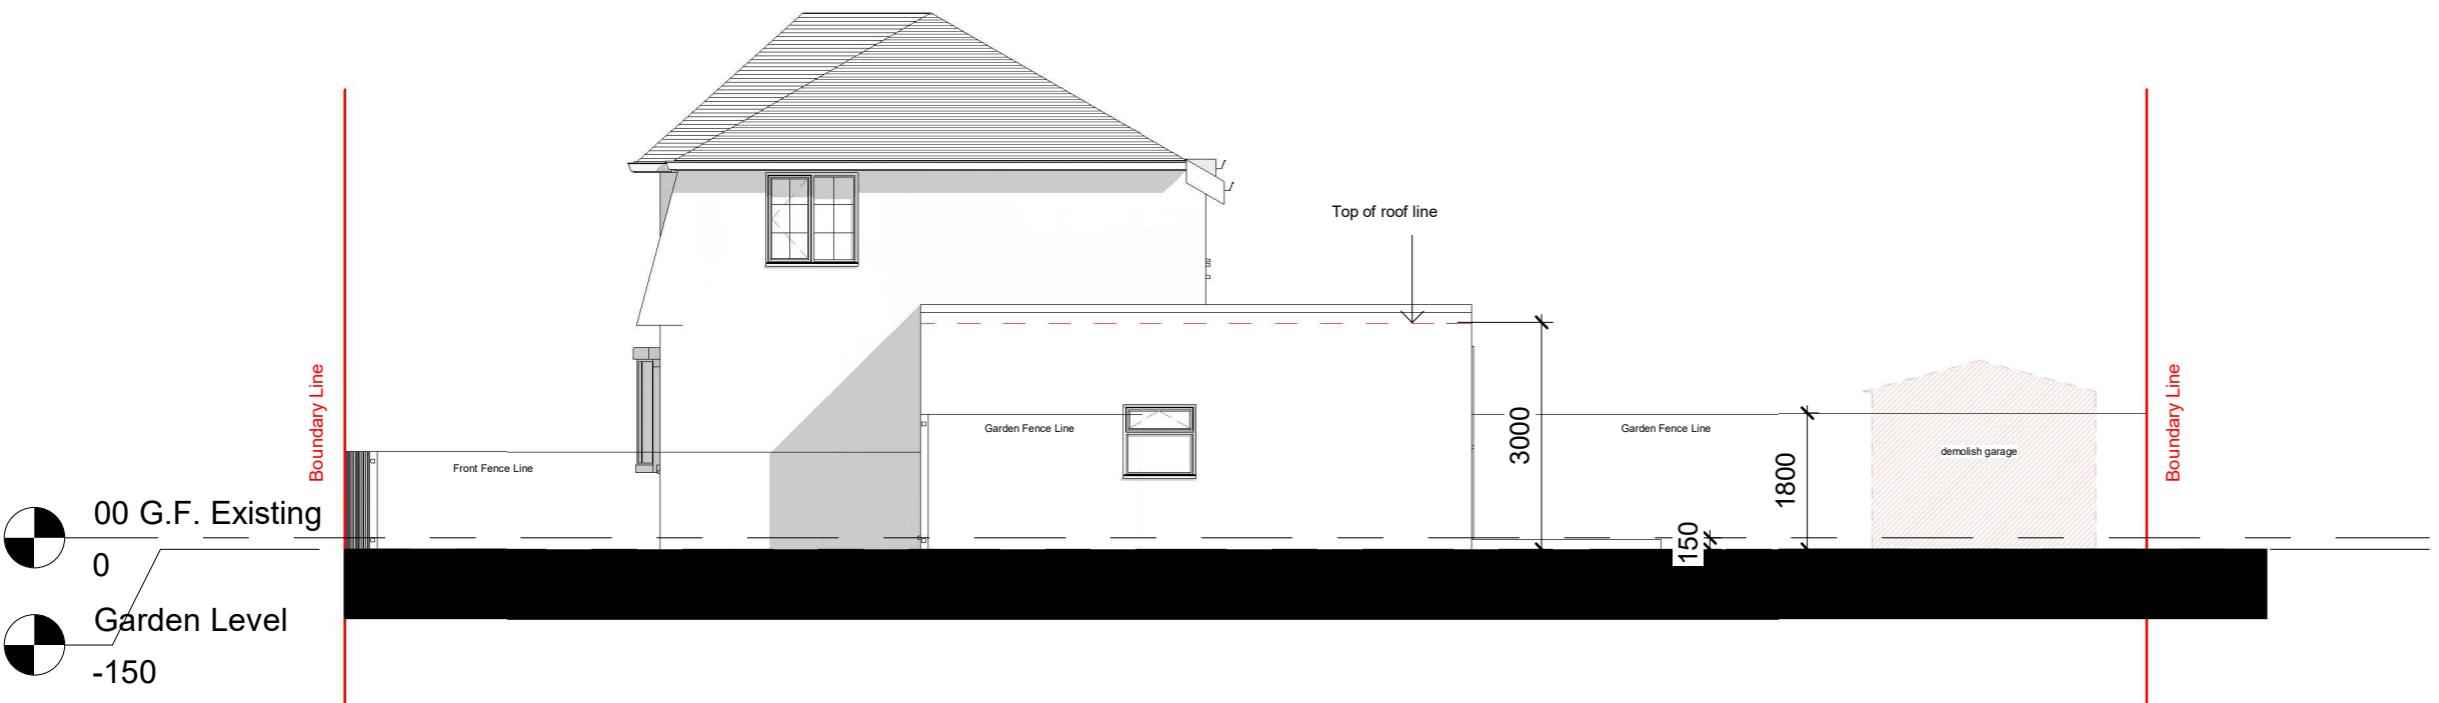

## 2 Side Elevation 1 - Proposed

1 : 100

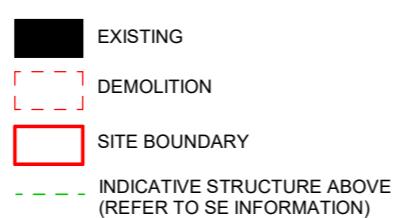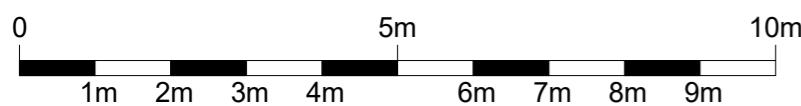

*All dimensions are approximate only have been added for information purposes only.  
Dimensions should be checked prior to construction or manufacture*