

A horizontal scale bar with three vertical tick marks. The first tick is labeled '10m', the second is labeled '50 m', and the third is labeled '100 m'.

THE **MARKET** DESIGN & BUILD



A TRUE DESIGN & BUILD COMPANY

320 High Street
Harlington, Hayes,
Middlesex,
UB3 5DU

t:0203 432 5269

www.themarketdesignbuild.com
info@themarketdesignbuild.com



Location Plan

Project Name
136 Park Lane

Clients Name

Drawing Title Location Plan

Scale
1 : 1250@A3 Date
07/08/2023 Drawn By
BC

Drawing Number
230040-PL-D 0013

Issue Date	Checked	Revision
21/09/2023	JH	4

General Notes:

Copyright The Market Design & Build. No implied licence exists. This drawing should not be used to calculate areas for the purposes of valuation. Do not scale this drawing. All dimensions to be checked on the site by the contractor and such dimensions to be their responsibility. All work must comply with relevant British Standards and Building Regulations requirements. Drawing errors and omissions to be reported to the architect. To be read in conjunction with Architect's specification and other consultant information. All fixed furniture drawn is for guidance only. Refer to separate drawings and schedules.

Drawing Status:

PLANNING

Project Name
136 Park Lane

Clients Name
Matthew Johnson-Lecky

Drawing Title Block Plan

Scale Date Drawn By
1 : 500@A3 07/08/2023 BC


Drawing Number
230040-PI -D 0001

Issue Date	Checked	Revision
21/09/2023	JH	4




Block Plan Existing

Block Plan Proposed

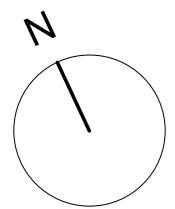


03 Roof Existing
1 : 100

1 : 100

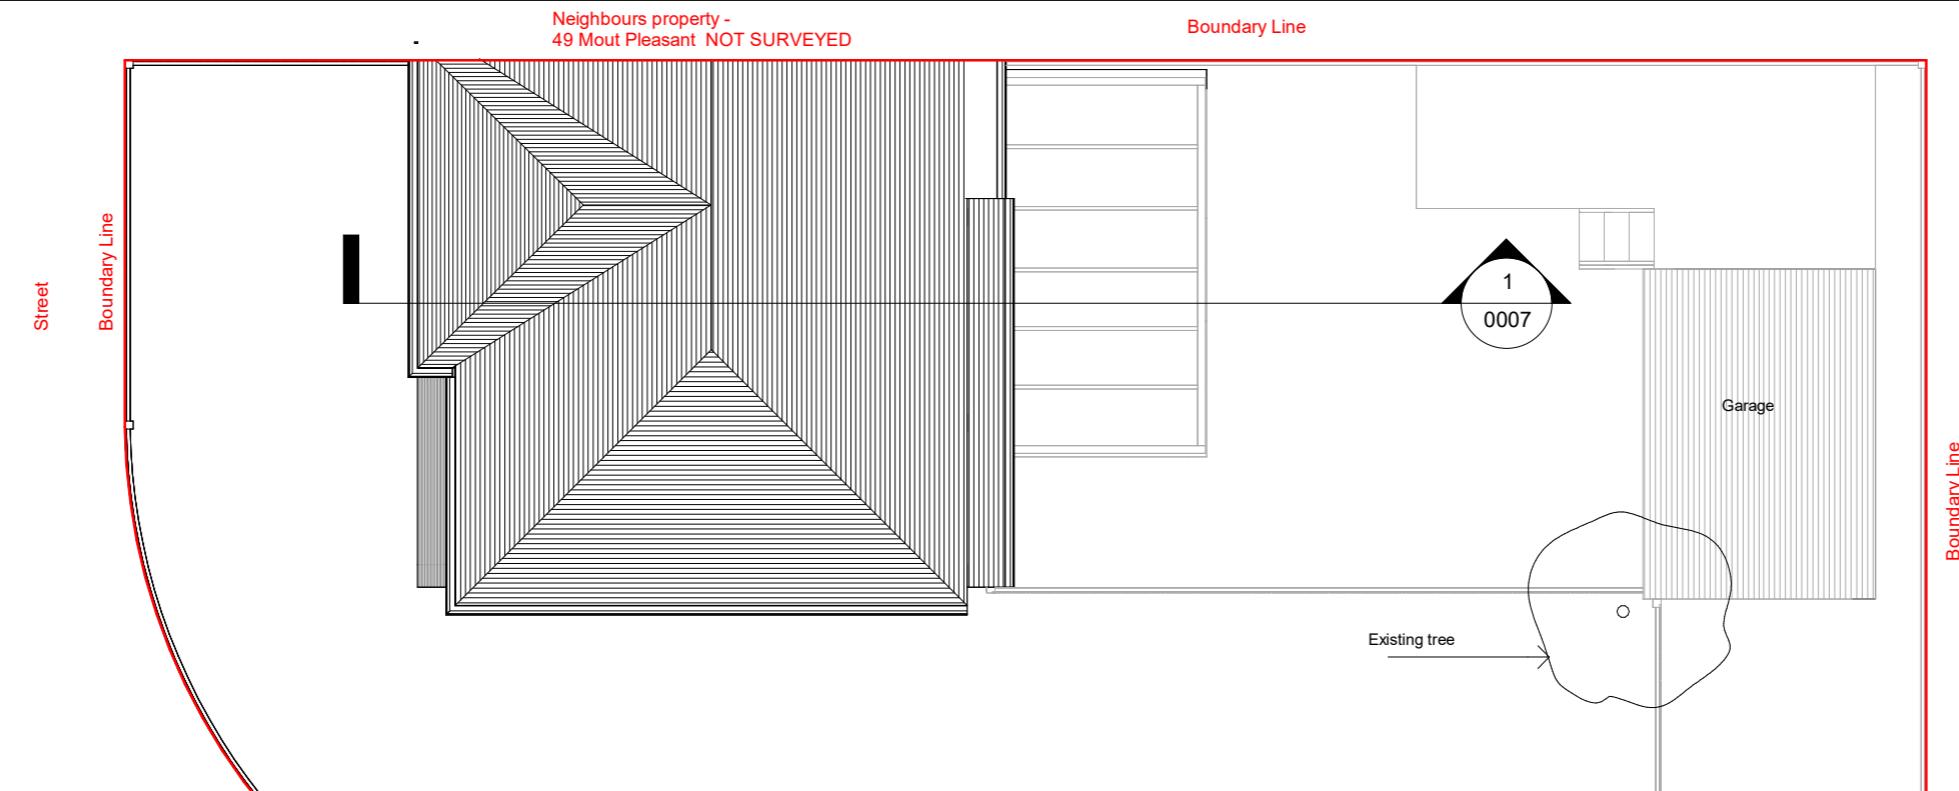

03 Roof Proposed

1 : 100

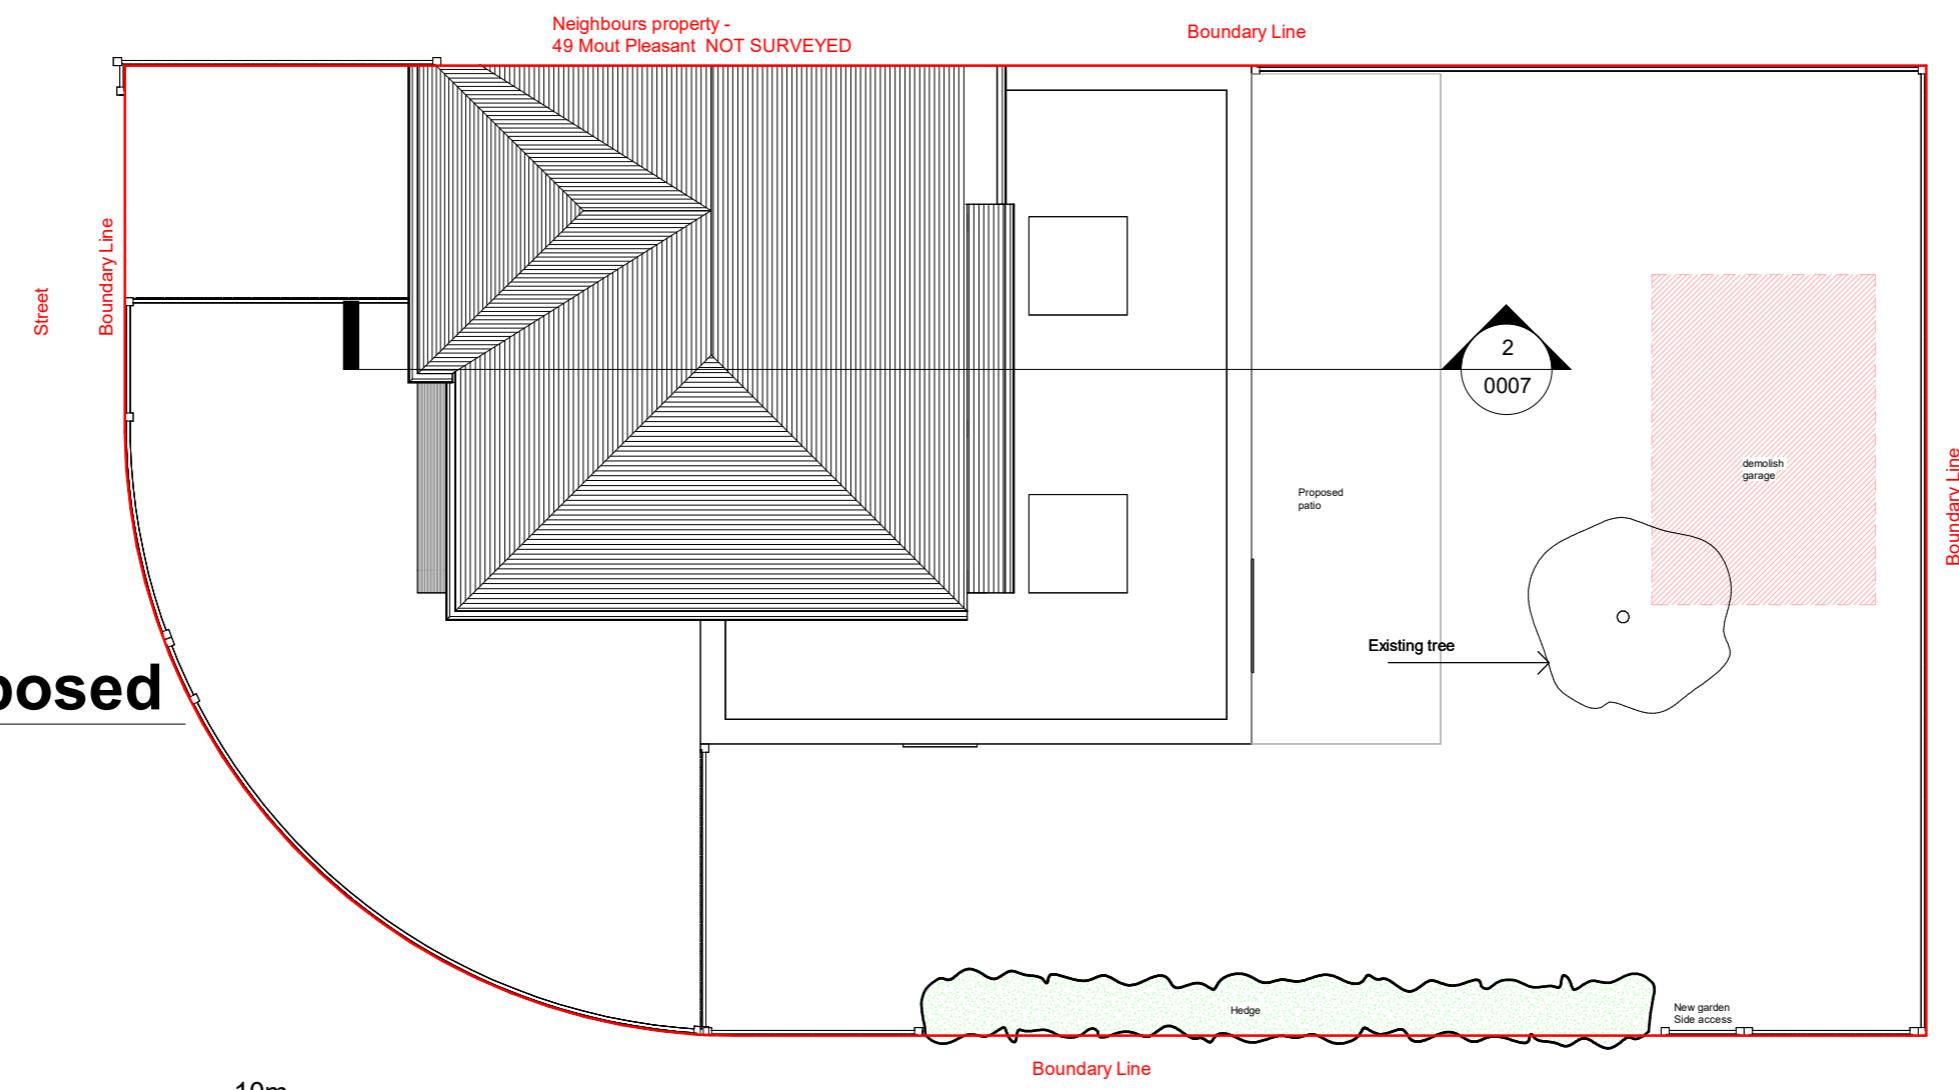

The legend consists of four entries, each with a colored square followed by a text label:

- EXISTING**: Represented by a solid black square.
- DEMOLITION**: Represented by a dashed red square.
- SITE BOUNDARY**: Represented by a solid red square.
- INDICATIVE STRUCTURE ABOVE (REFER TO SE INFORMATION)**: Represented by a dashed green line.

A horizontal line representing a 10m distance. It is marked with numerical labels from 0 to 10m. There are six black horizontal segments on the line, located at 1m, 2m, 4m, 6m, 8m, and 9m. The segment at 5m is a thin grey line.

*All dimensions are approximate only have been added for information purposes only.
Dimensions should be checked prior to construction or manufacture*

THE **MARKET** DESIGN & BUILD



A TRUE DESIGN & BUILD COMPANY

320 High Street
Harlington, Hayes,
Middlesex,
UB3 5DU

t:0203 432 5269

www.themarketdesignbuild.com
info@themarketdesignbuild.com

General Notes:

Copyright The Market Design & Build. No implied licence exists. This drawing should not be used to calculate areas for the purposes of valuation. Do not scale this drawing. All dimensions to be checked on the site by the contractor and such dimensions to be their responsibility. All work must comply with relevant British Standards and Building Regulations requirements. Drawing errors and omissions to be reported to the architect. To be read in conjunction with Architect's specification and other consultant information. All fixed furniture drawn is for guidance only. Refer to separate drawings and schedules.

Drawing Status:

PLANNING

Project Name
136 Park Lane

Clients Name
Matthew Johnson-Lecky

Drawing Title Roof Plans

Scale Date Drawn By
As indicated @ A37/08/2023 BC

Drawing Number
230040-PL-D 0005

Issue Date	Checked	Revision
21/09/2023	JH	4

General Notes:

Copyright The Market Design & Build. No implied licence exists. This drawing should not be used to calculate areas for the purposes of valuation. Do not scale this drawing. All dimensions to be checked on the site by the contractor and such dimensions to be their responsibility. All work must comply with relevant British Standards and Building Regulations requirements. Drawing errors and omissions to be reported to the architect. To be read in conjunction with Architect's specification and other consultant information. All fixed furniture drawn is for guidance only. Refer to separate drawings and schedules.

Drawing Status:

PLANNING

Project Name
136 Park Lane


Clients Name

Drawing Title Section 2

Scale	Date	Drawn By
As indicated	03/08/2023	BC

Drawing Number
230040_R1_D.0007

Issue Date	Checked	Revision
21/09/2023	JH	1

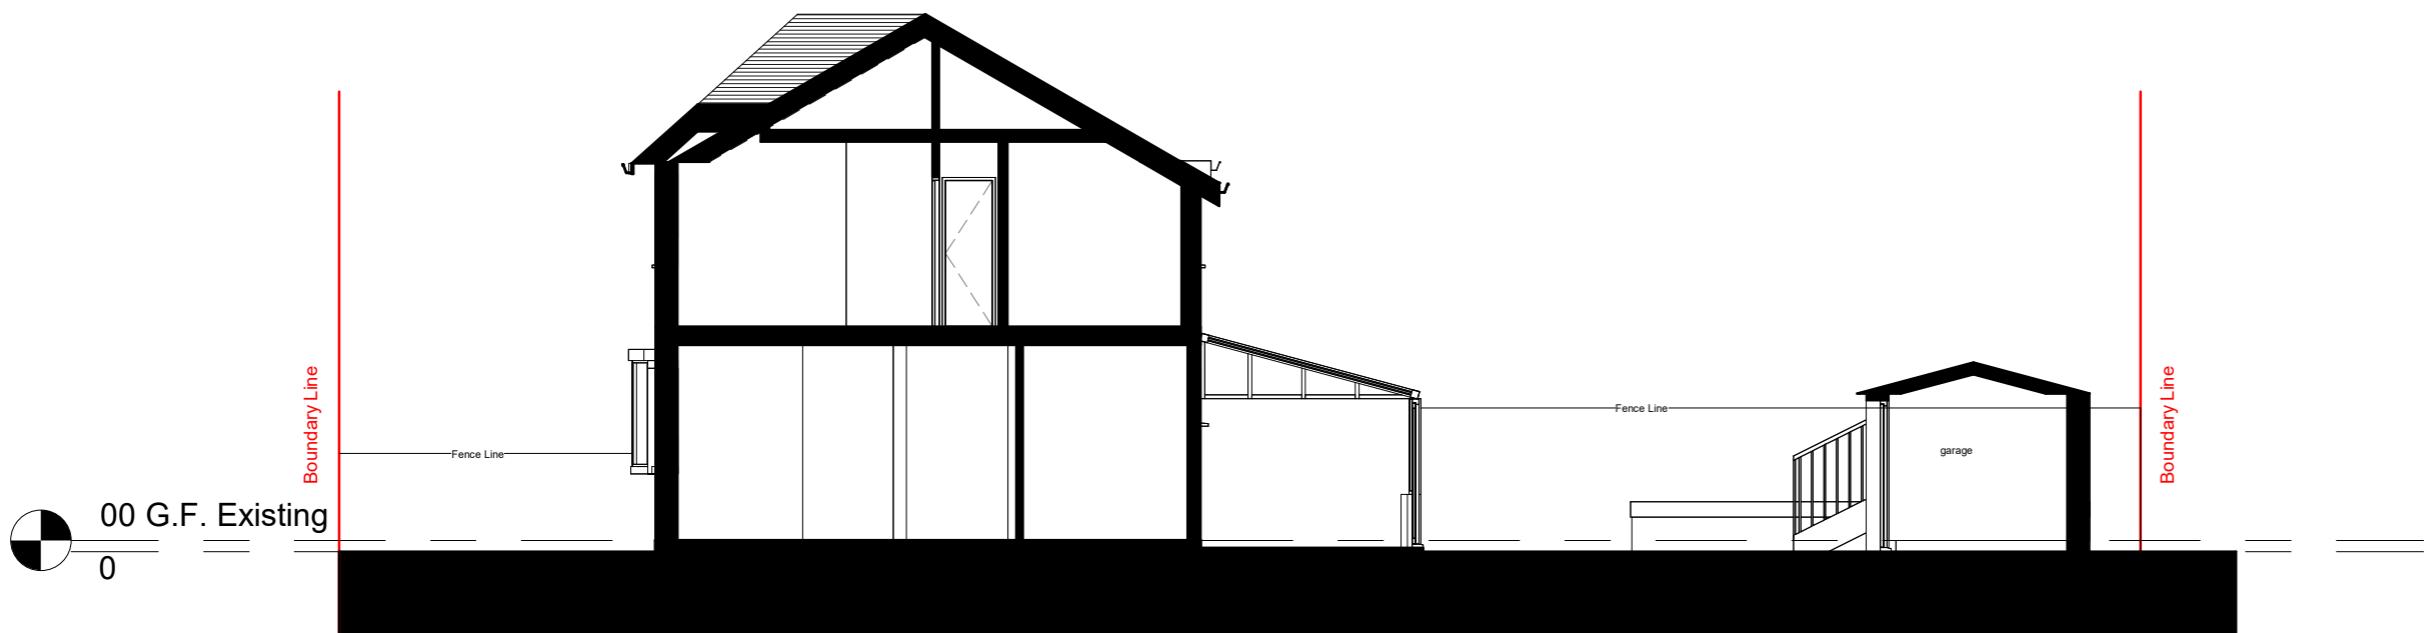

Section 2 - Existing




*All dimensions are approximate only have been added for information purposes only.
Dimensions should be checked prior to construction or manufacture*

General Notes:

Copyright The Market Design & Build. No implied licence exists. This drawing should not be used to calculate areas for the purposes of valuation. Do not scale this drawing. All dimensions to be checked on the site by the contractor and such dimensions to be their responsibility. All work must comply with relevant British Standards and Building Regulations requirements. Drawing errors and omissions to be reported to the architect. To be read in conjunction with Architect's specification and other consultant information. All fixed furniture drawn is for guidance only. Refer to separate drawings and schedules.

Drawing Status:

PLANNING

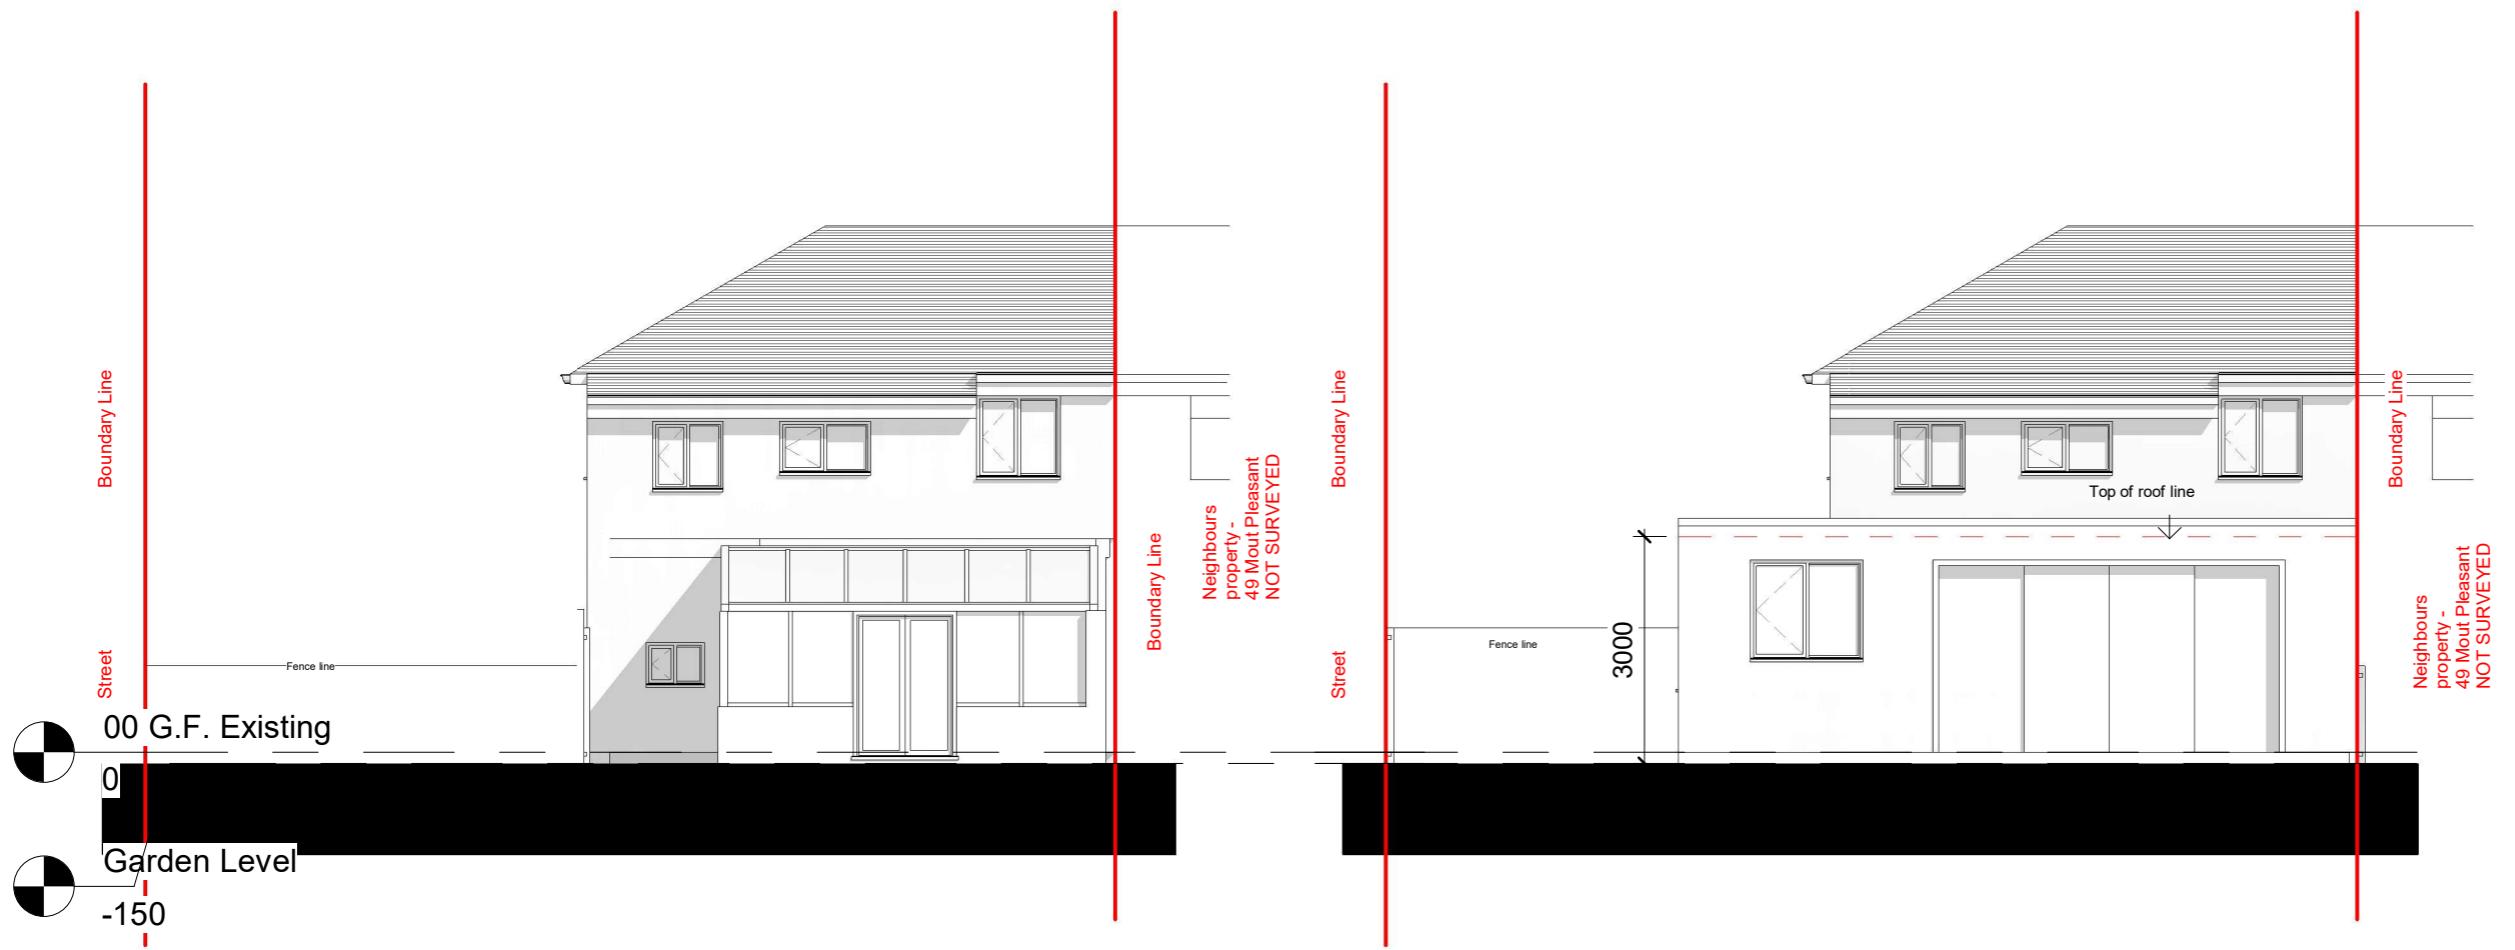

1 Rear Elevation - Existing

1 : 100

Rear Elevation - Proposed

· 100

*All dimensions are approximate only have been added for information purposes only.
Dimensions should be checked prior to construction or manufacture*

Project Name
136 Park Lane

Clients Name

Drawing Title
Rear Elevation

Scale	Date	Drawn By
As indicated @ A3		

Drawing Number
230040-PI -D 0008

Issue Date	Checked	Revision
21/09/2023		4

320 High Street
Harlington, Hayes,
Middlesex,
UB3 5DU

t:0203 432 5269

t:0203 432 5269

www.themarketdesignbuild.com
info@themarketdesignbuild.com

General Notes:

Copyright The Market Design & Build. No implied licence exists. This drawing should not be used to calculate areas for the purposes of valuation. Do not scale this drawing. All dimensions to be checked on the site by the contractor and such dimensions to be their responsibility. All work must comply with relevant British Standards and Building Regulations requirements. Drawing errors and omissions to be reported to the architect. To be read in conjunction with Architect's specification and other consultant information. All fixed furniture drawn is for guidance only. Refer to separate drawings and schedules.

Drawing Status:

PLANNING

Project Name
136 Park Lane

Clients Name

Drawing Title
Front Elevation

Scale	Date	Drawn By
As indicated@A	07/08/2023	BC

Drawing Number
230040-PI -D 0009

Issue Date	Checked	Revision
21/09/2023	JH	4



Side elevation 2 - Existing 2



Side elevation 2 - Proposed1

LEGEND

- EXISTING (Solid black square)
- DEMOLITION (Red dashed square)
- SITE BOUNDARY (Red solid square)
- INDICATIVE STRUCTURE ABOVE (REFER TO SF INFORMATION) (Dashed green line)

*All dimensions are approximate only have been added for information purposes only.
Dimensions should be checked prior to construction or manufacture*

