


EXISTING FRONT ELEVATION 1:100 SCALE


EXISTING SIDE ELEVATION 1:100 SCALE

EXISTING REAR ELEVATION 1:100 SCALE


EXISTING SIDE ELEVATION 1:100 SCALE

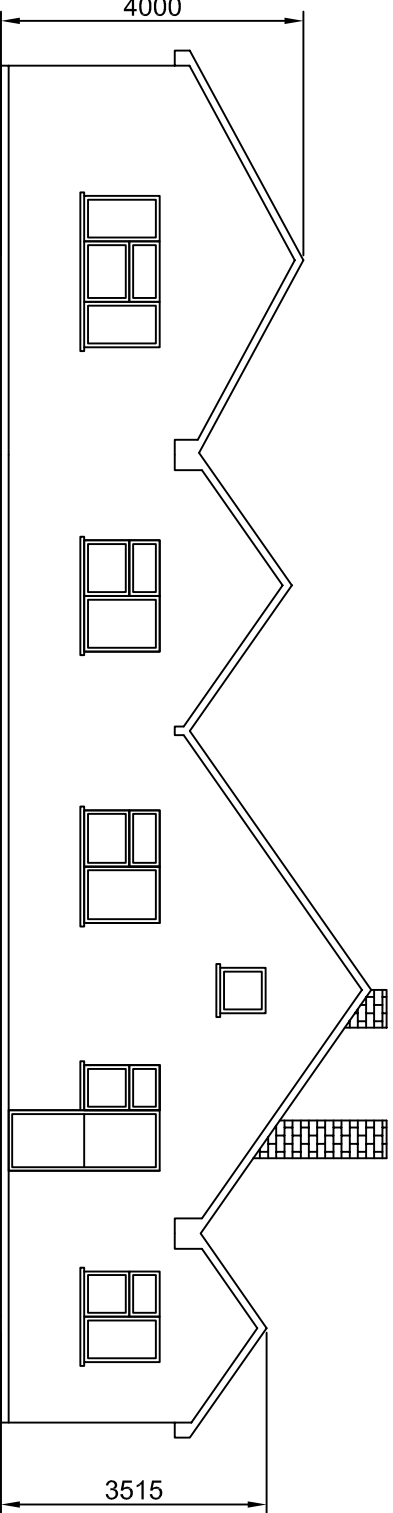


PROPOSED FRONT ELEVATION 1:100 SCALE

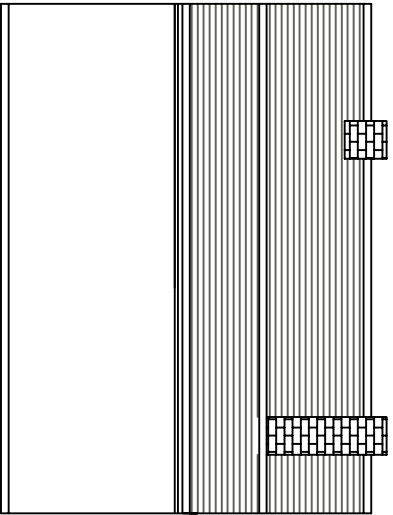

PROPOSED SIDE ELEVATION 1:100 SCALE

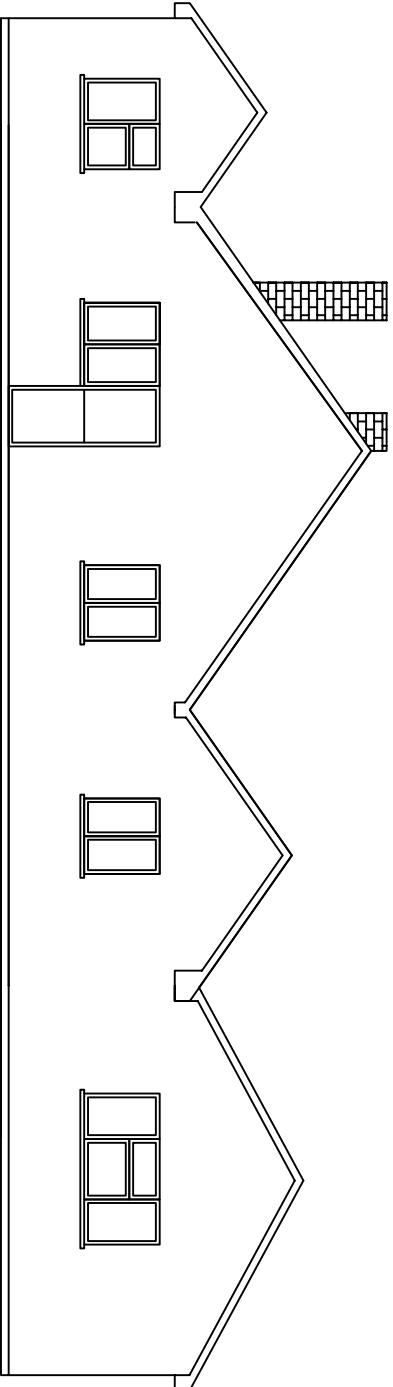

PROPOSED REAR ELEVATION 1:100 SCALE

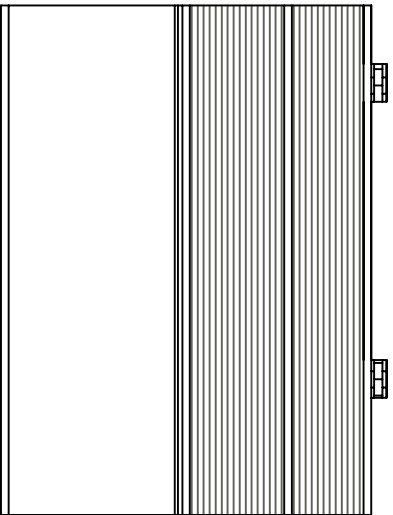


PROPOSED SIDE ELEVATION 1:100 SCALE


EXISTING GARAGE TO BE DEMOLISHED




EXISTING GARAGE 1:100 SCALE

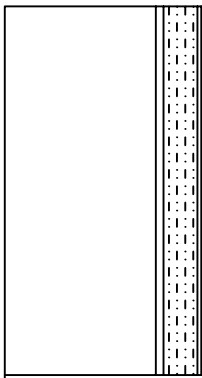


EXISTING SIDE GARAGE 1:100 SCALE

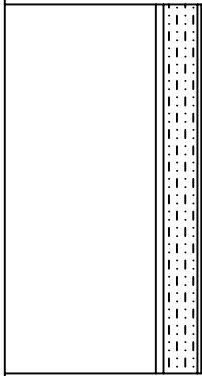


EXISTING SIDE GARAGE 1:100 SCALE

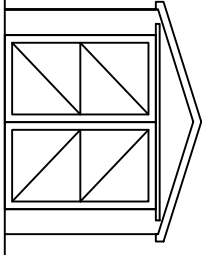


EXISTING FRONT GARAGE 1:100 SCALE

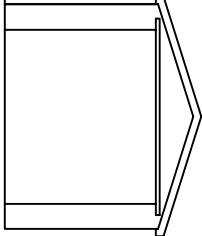

EXISTING REAR GARAGE 1:100 SCALE

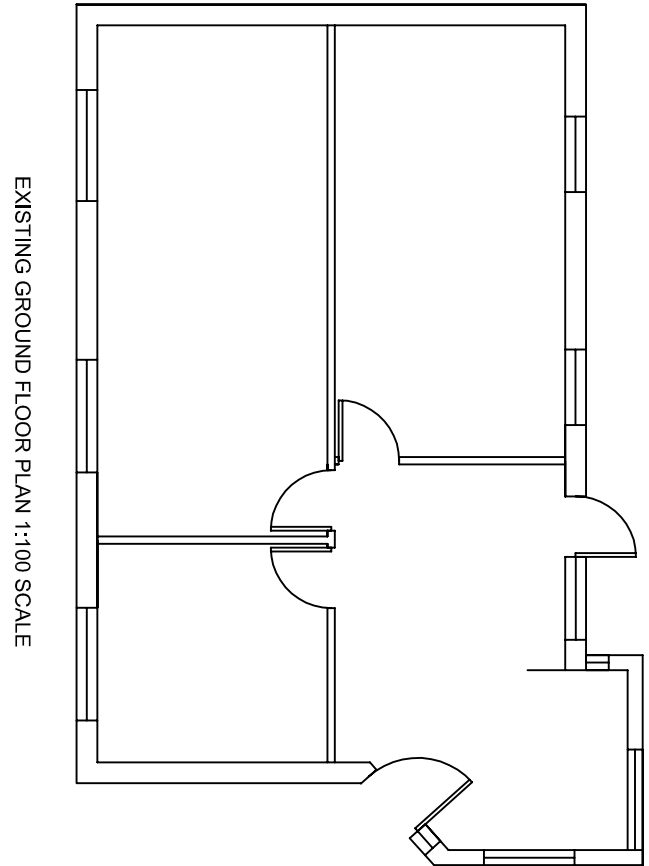


EXISTING GROUND FLOOR PLAN 1:100 SCALE

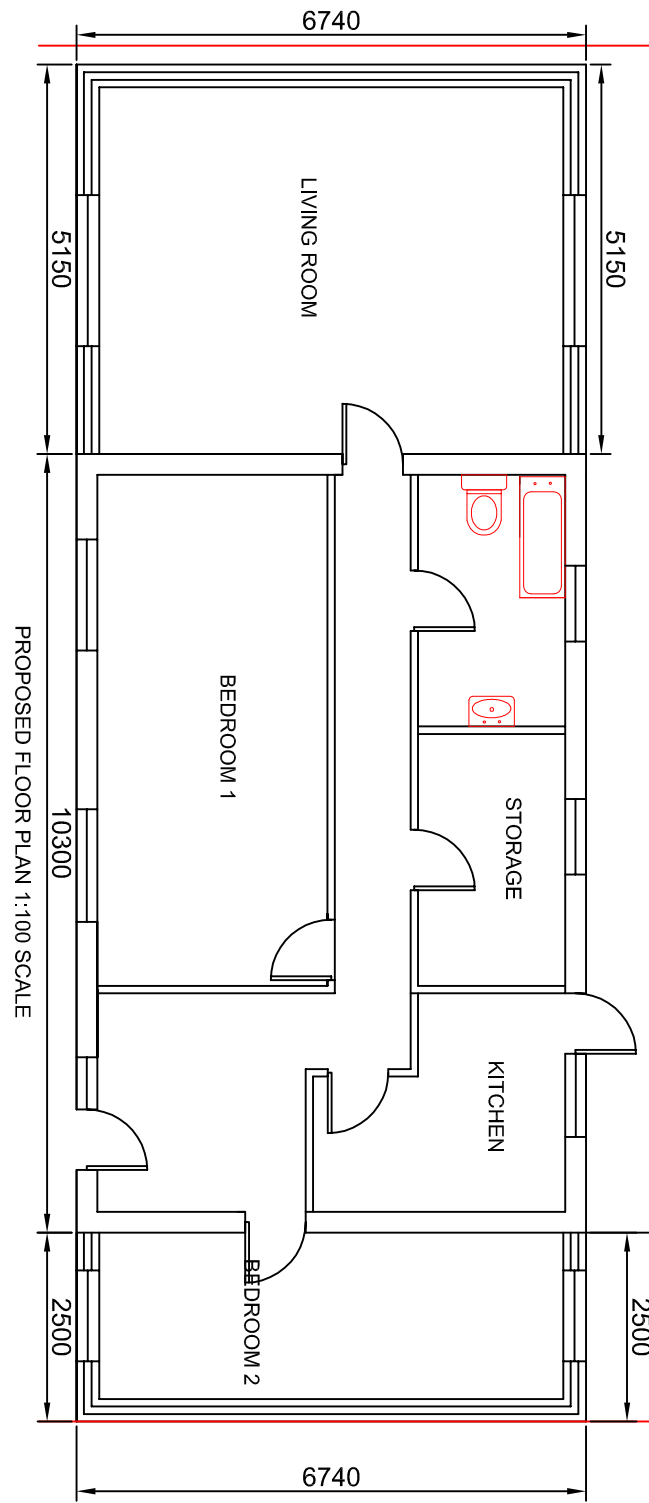

PROPOSED FLOOR PLAN 1:100 SCALE



LOCATION PLAN 1:1250 SCALE

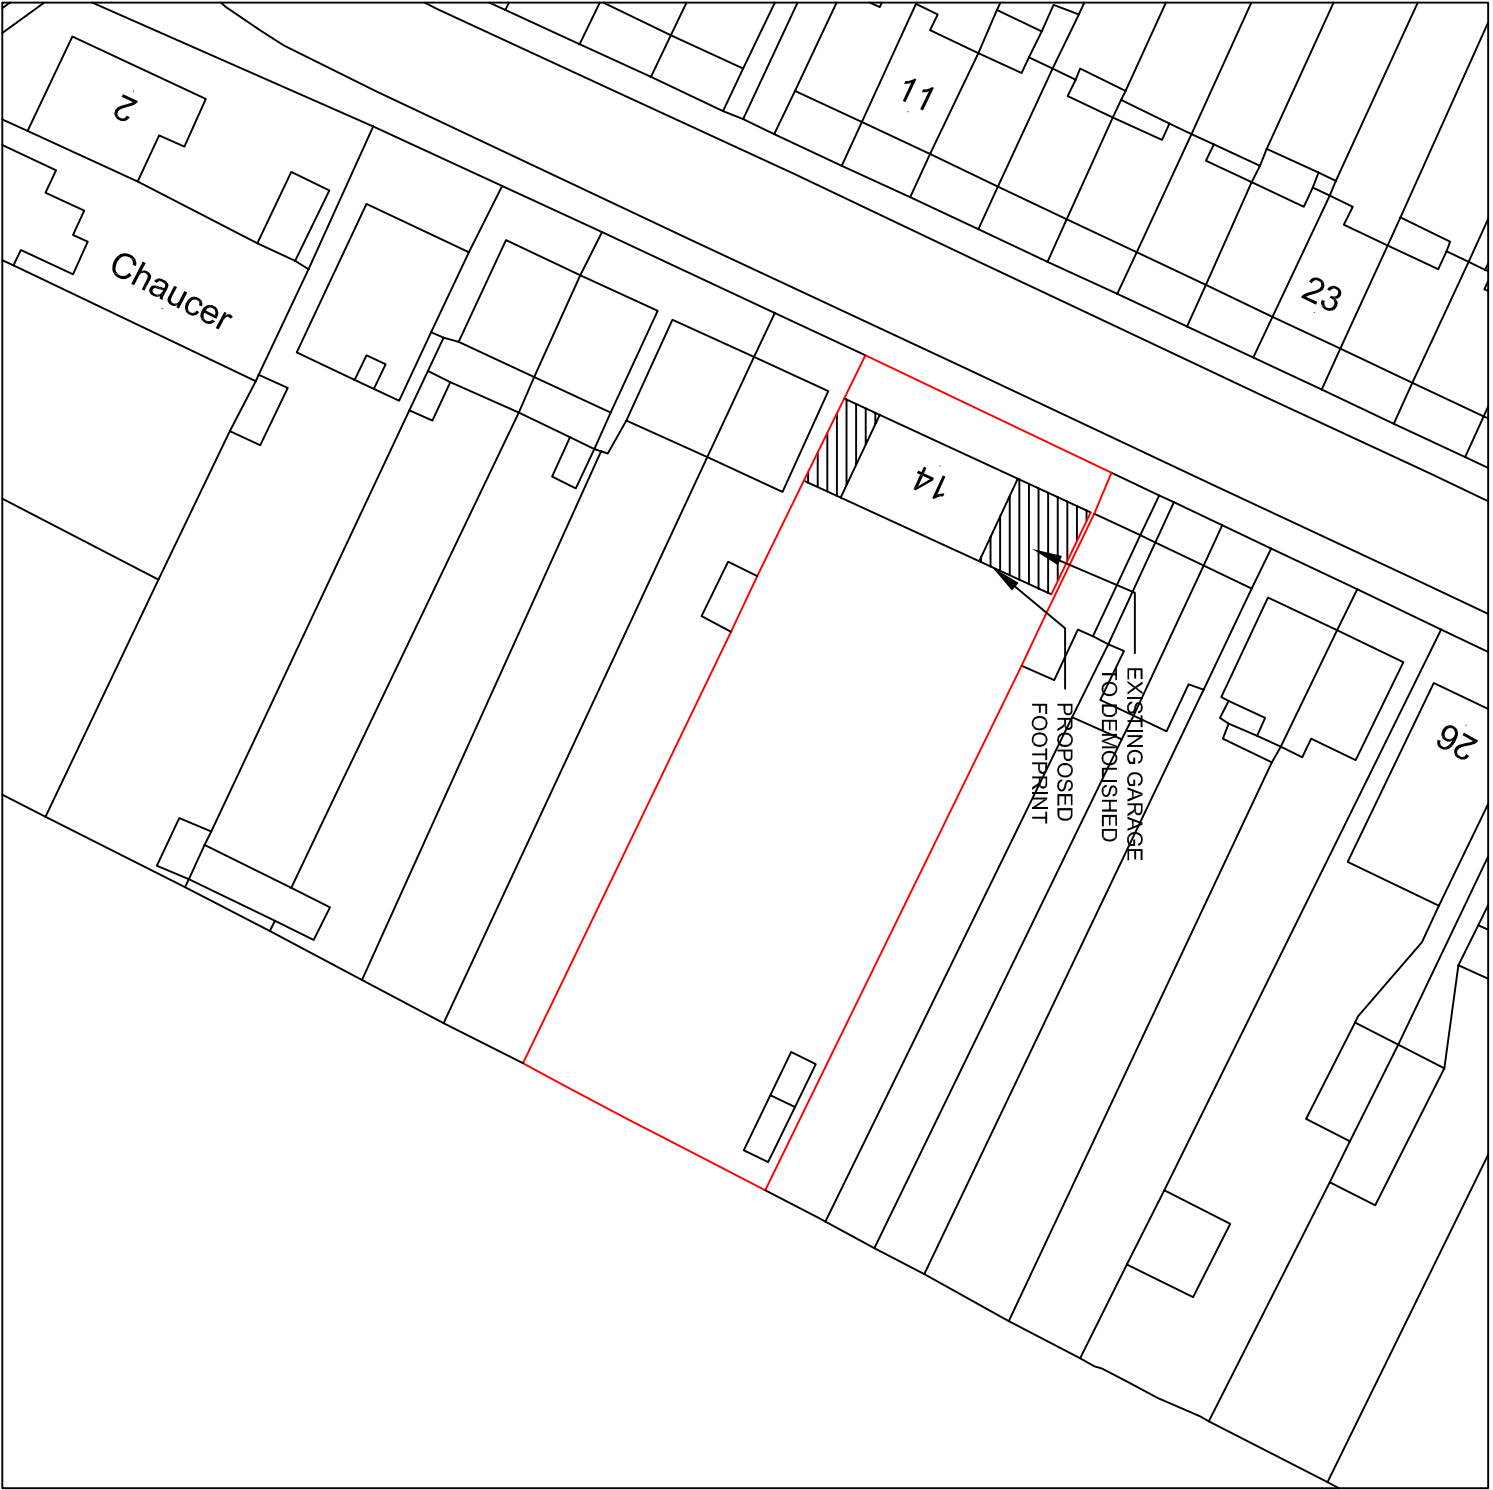


SITE PLAN 1:500 SCALE

DESCRIPTION:
SINGLE STORY SIDES AND REAR EXTENSION

CLIENT: MR SINGH
SITE ADDRESS:
14 MOORFIELD ROAD
UXBRIDGE
UB8 3SL

SCALE: 1:100 @A1
DRAWING NUMBER: PDA/SB/1
DATE: JULY 2013
REVISIONS: 3 JULY 2013

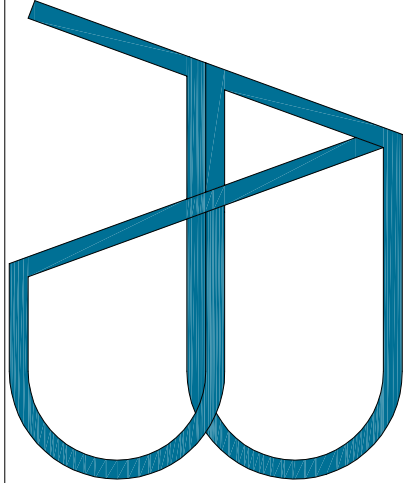

e-mail:astuturandesigns@gmail.com
Tel: 07712 2167000

DISCLAIMER:
THESE ARE STRUCTURAL DRAWING AND
SHOULD BE APPROVED BY LOCAL
AUTHORITY OR APPROVED INSPECTOR
BEFORE WORK CAN START.
DO NOT SCALE FROM DRAWING
MEASUREMENTS TO BE TAKEN ON SITE.
PARTY WALL(E)CT ACT 1997 TO BE
AGREED WITH ADJOINING NEIGHBOURS
PRIOR TO COMMENCING WORKS.
ALL WORKS INCLUDING FOUNDATIONS,
WASTE LINES, BUTTERING TO BE WITH IN
BOUNDARY LINES OF SITE.