



NORTH/EAST ELEVATION

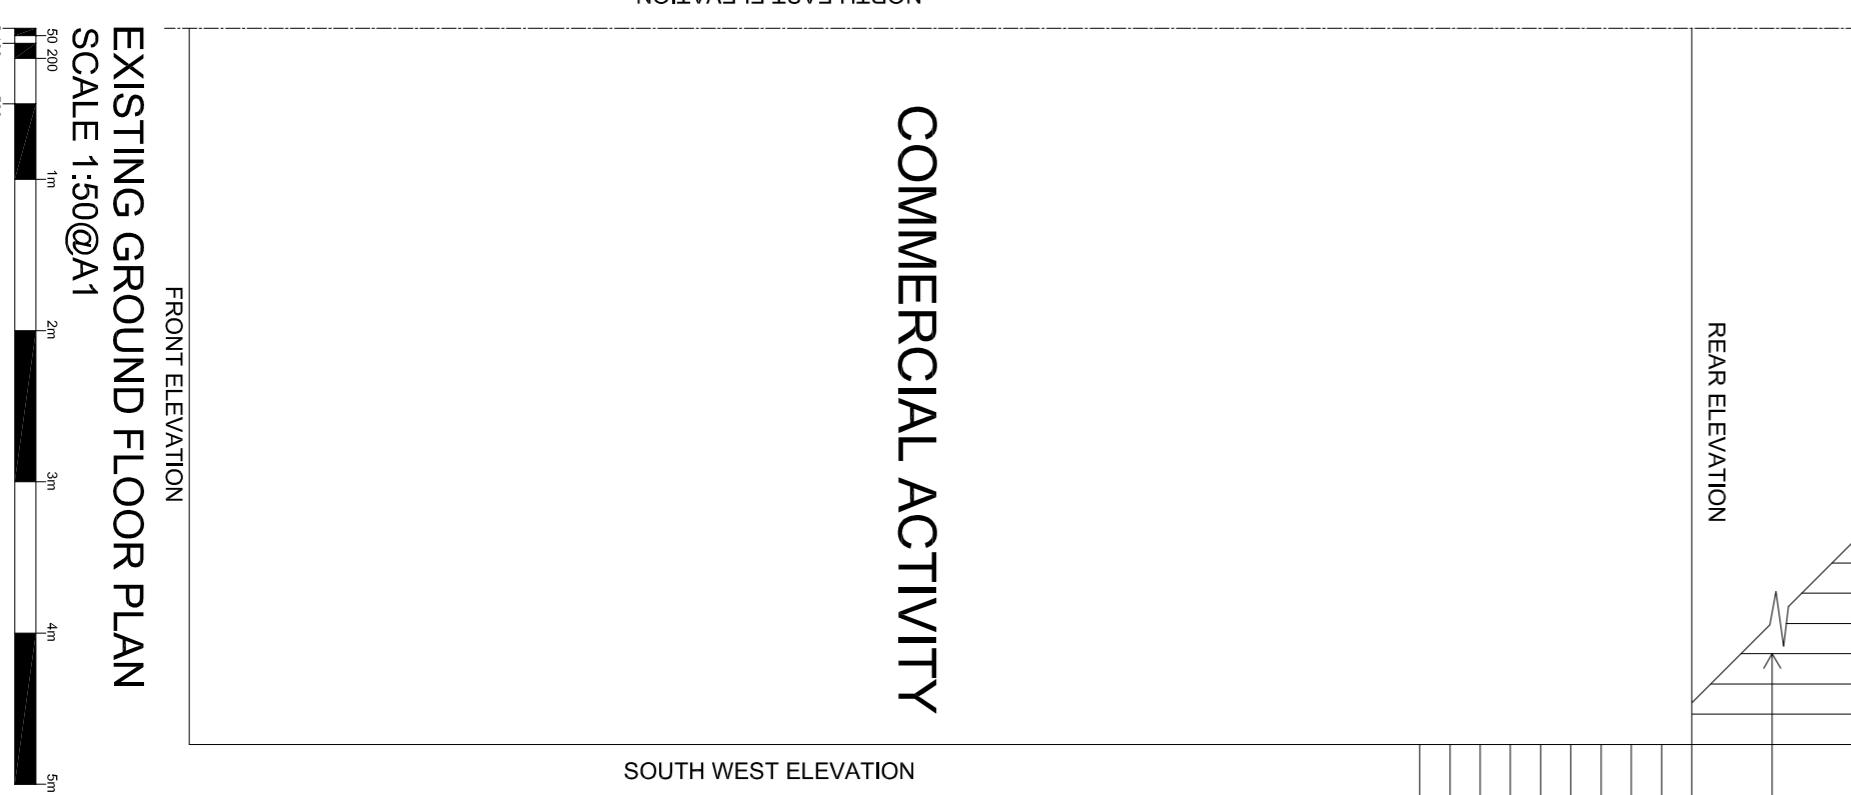

COMMERCIAL ACTIVITY

SOUTH WEST ELEVATION

OPEN TO SKY TERRACE

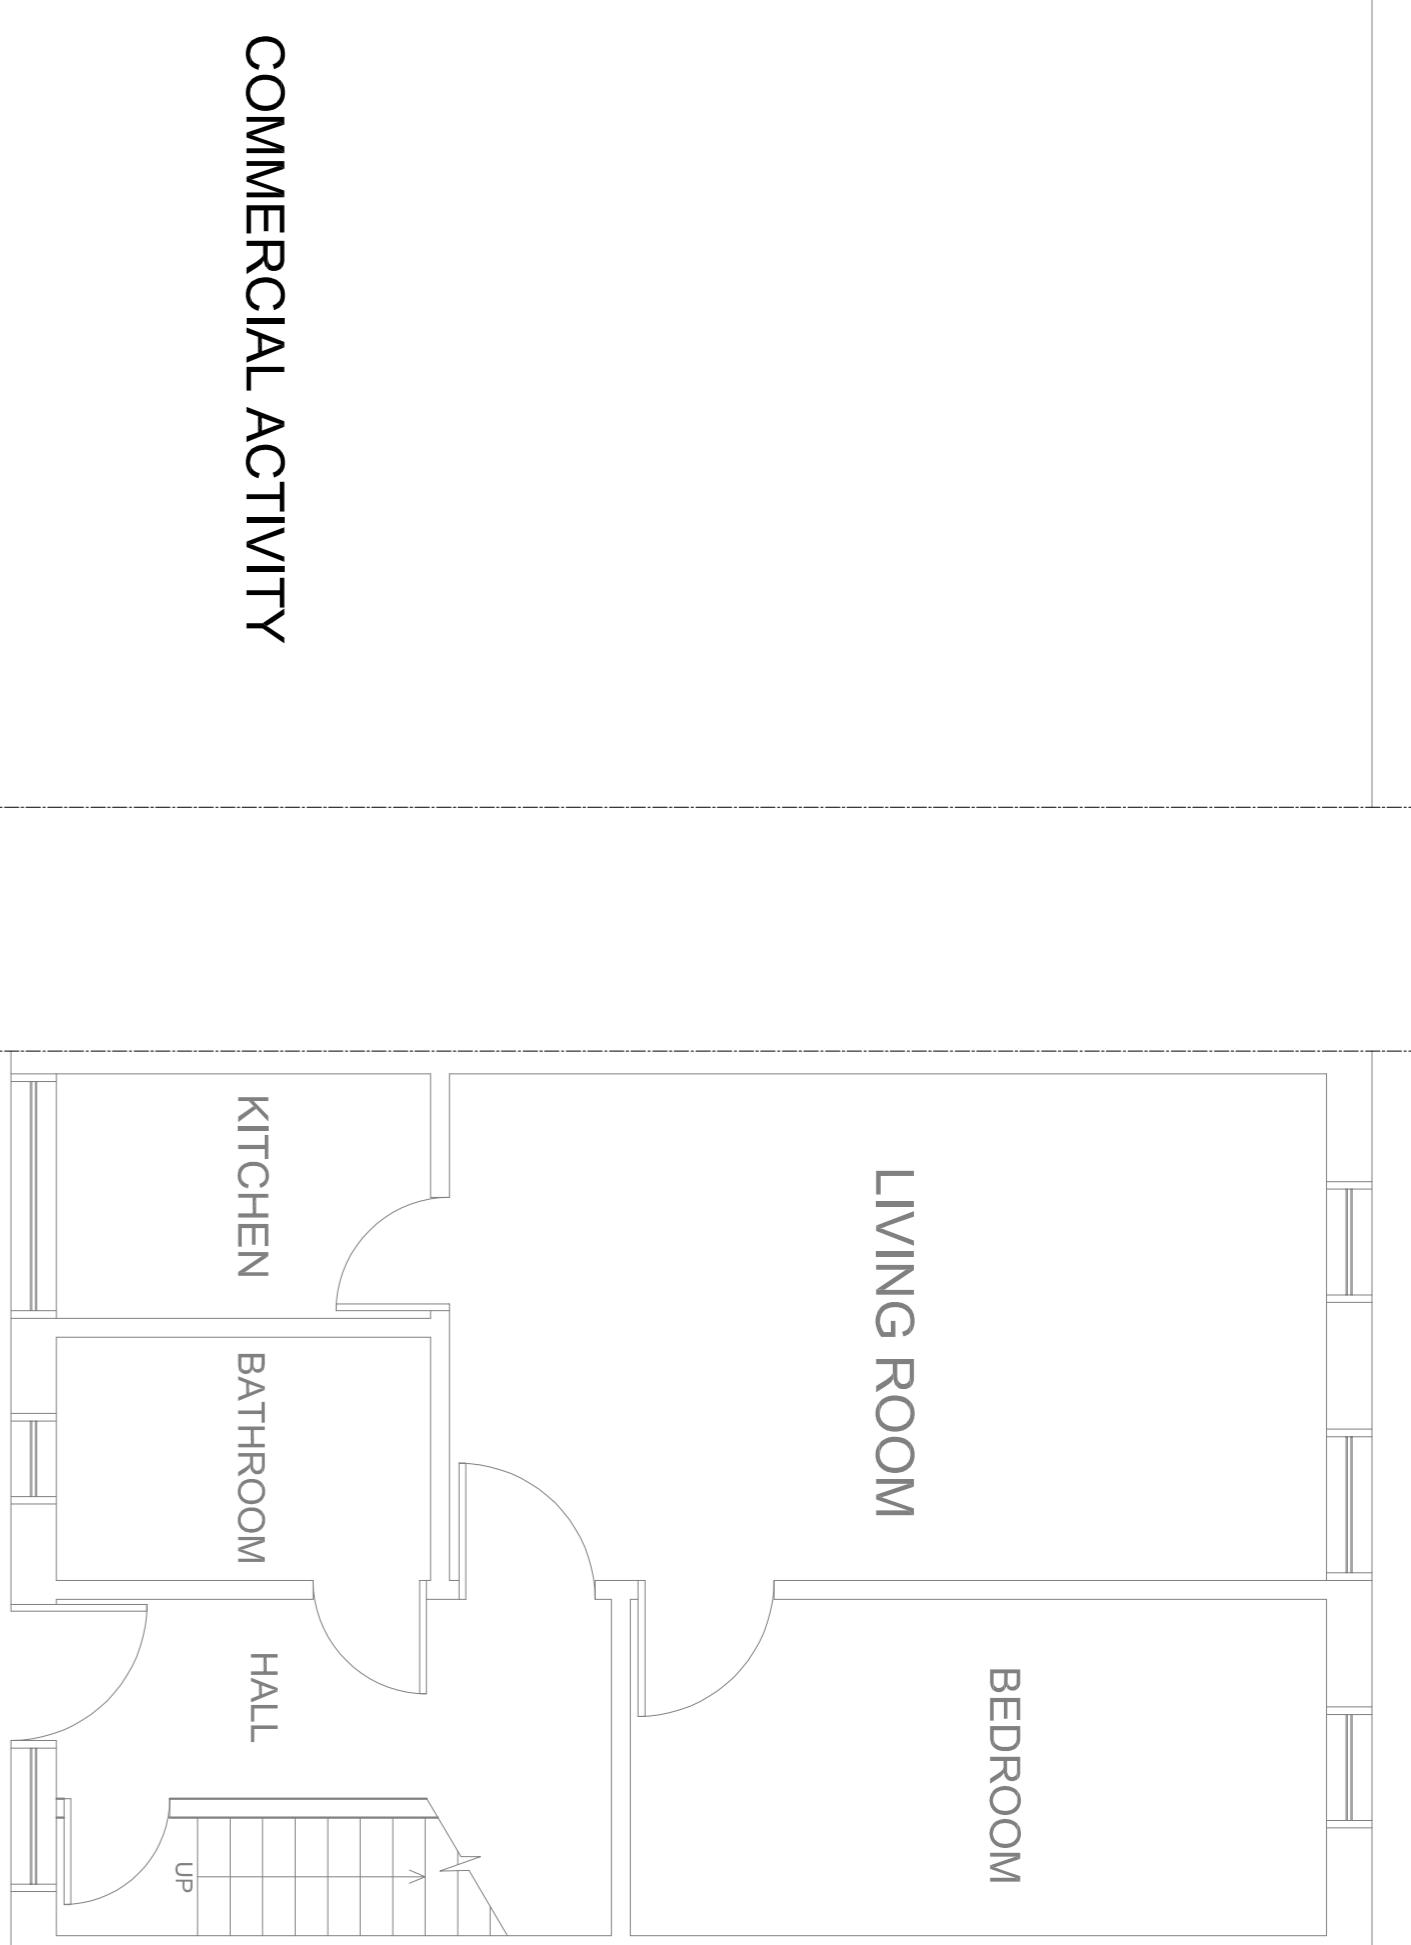


LIVING ROOM

BEDROOM


LIVING ROOM

BEDROOM

NORTH/EAST ELEVATION

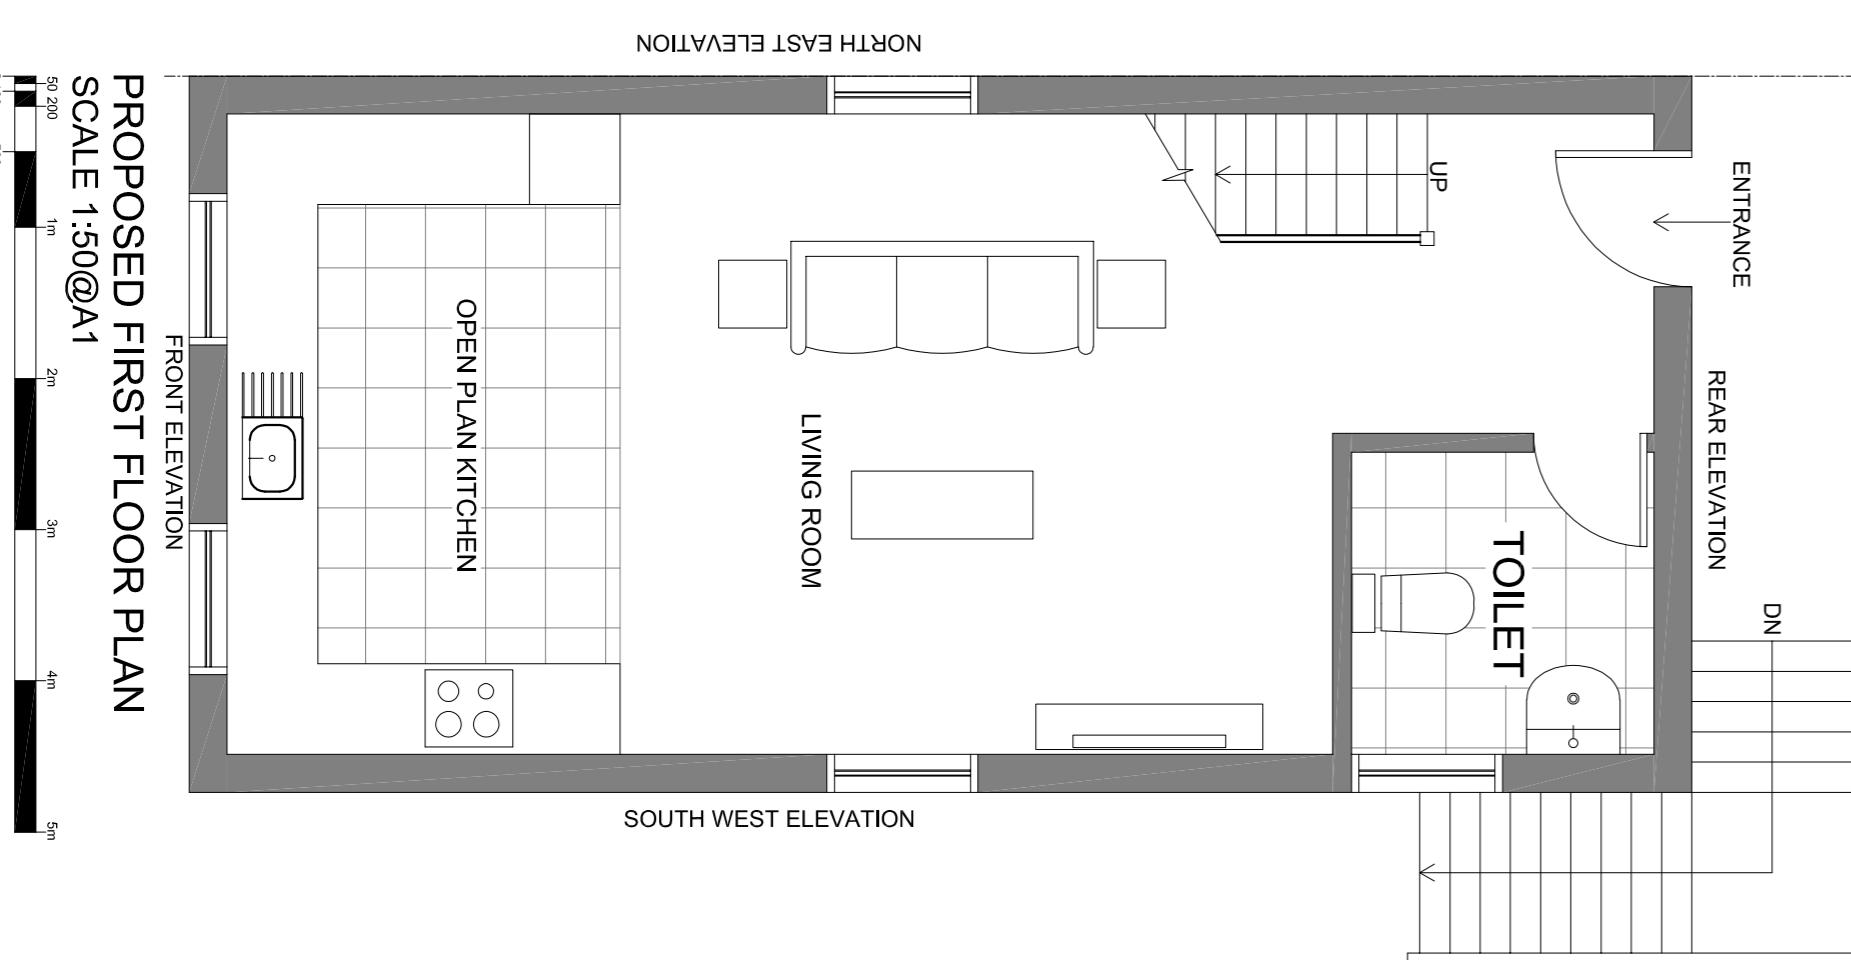



OPEN TO SKY TERRACE

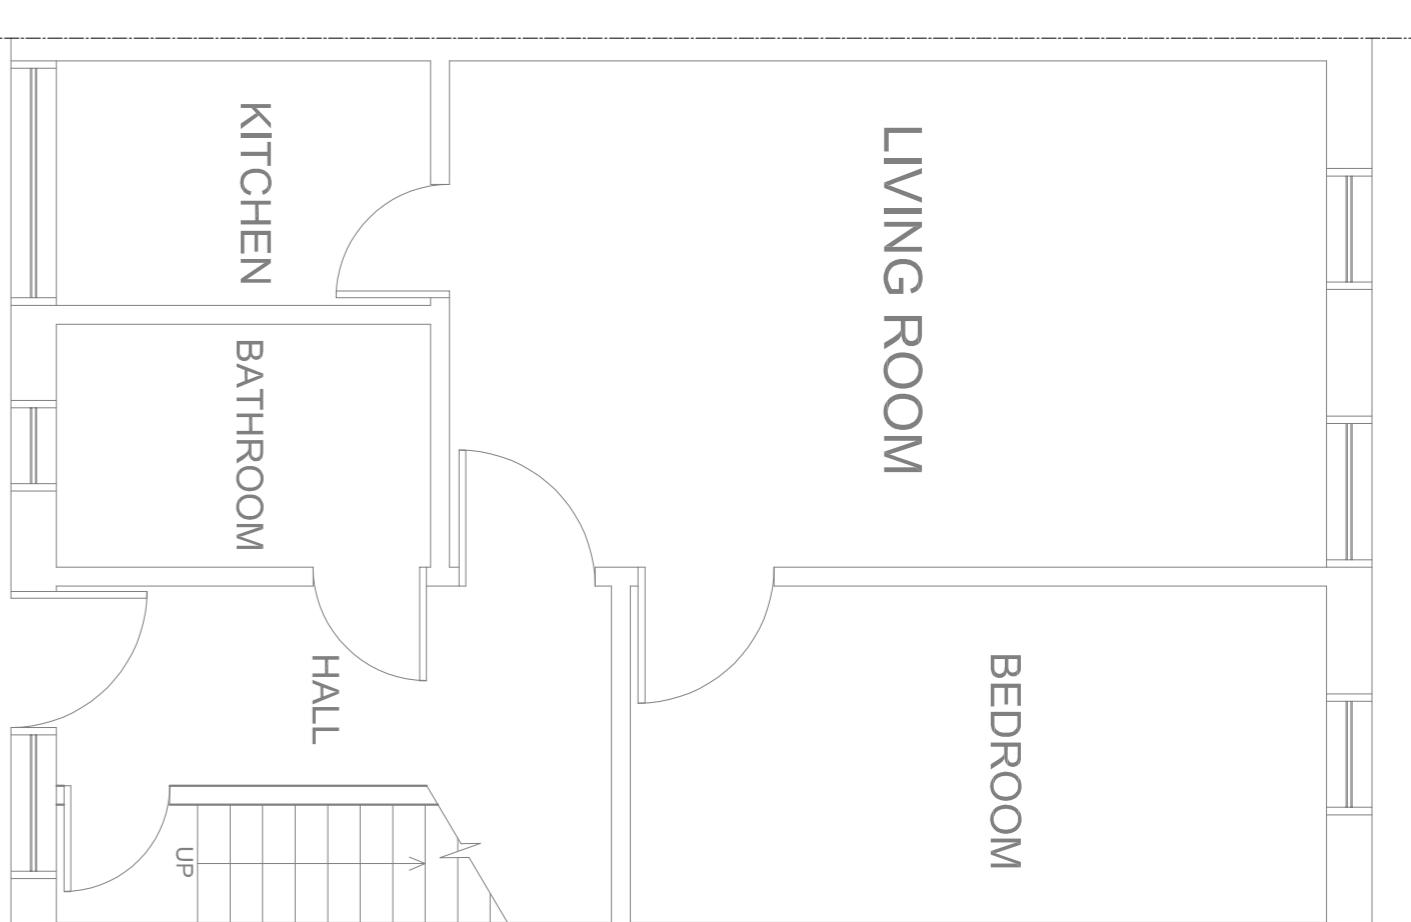

LIVING ROOM

BEDROOM

NORTH/EAST ELEVATION

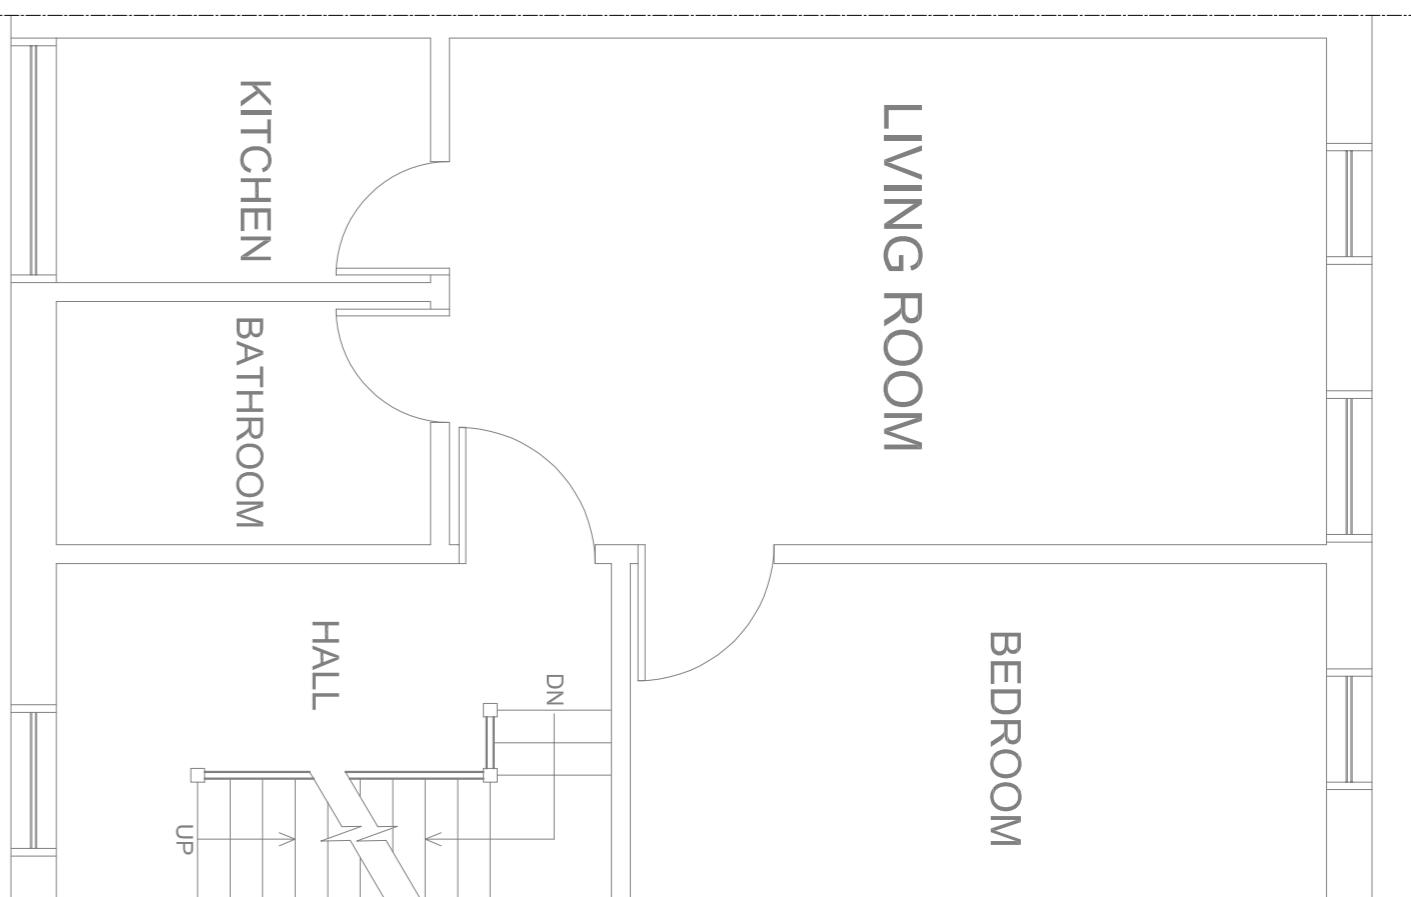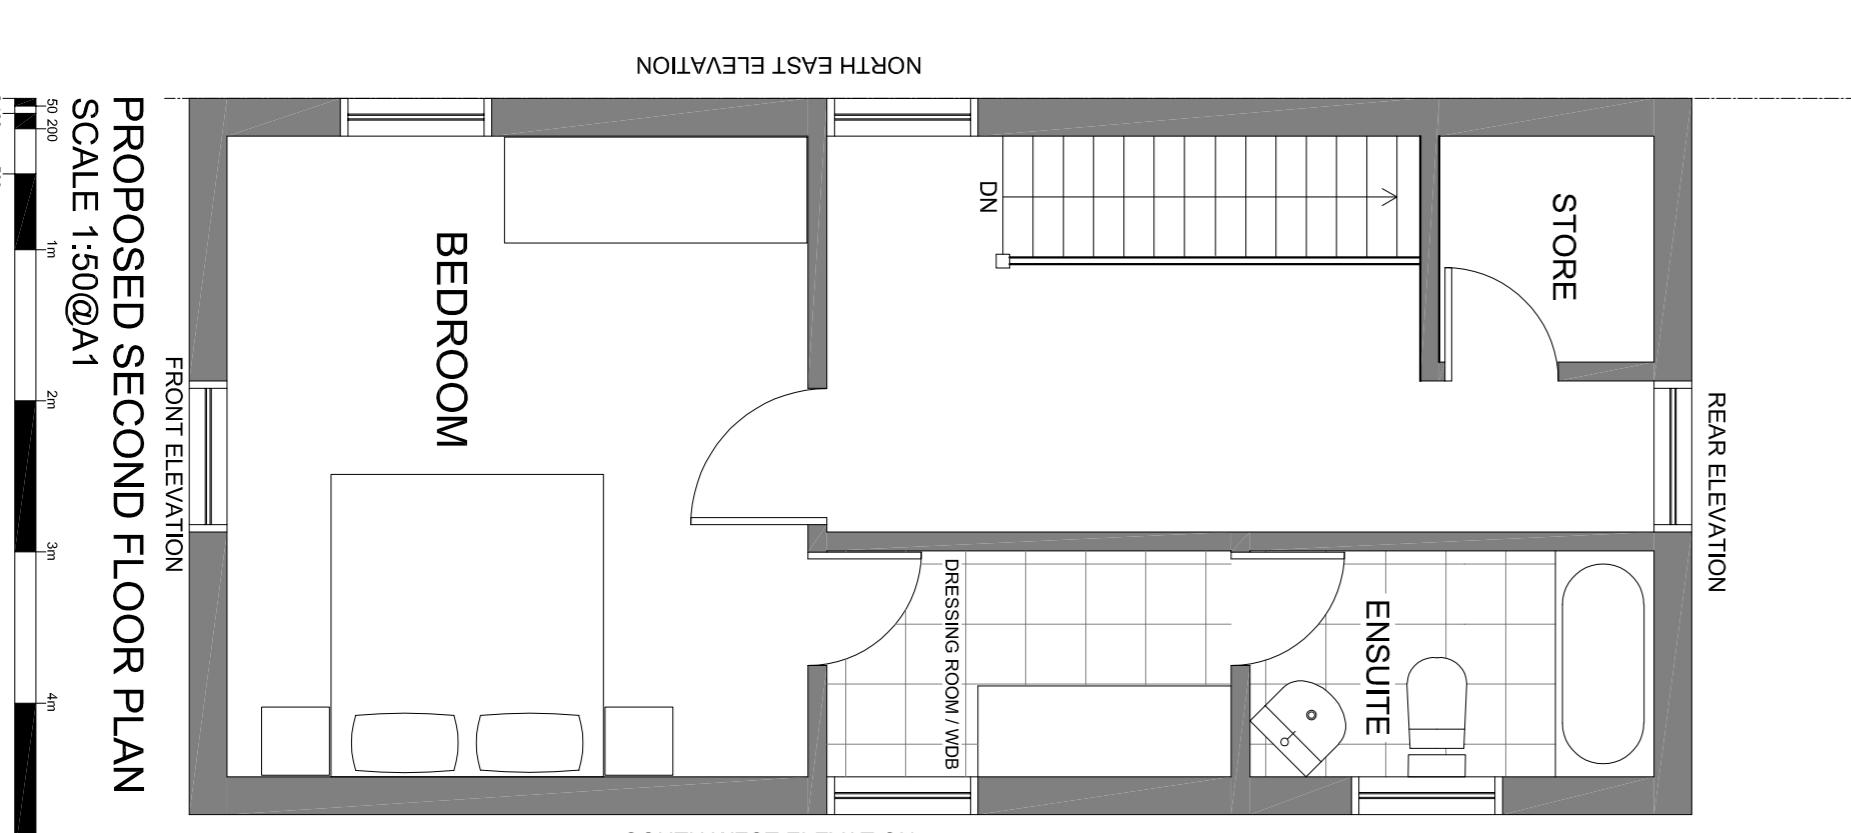

LIVING ROOM

BEDROOM

224

NOTES:

EXISTING & PROPOSED PLANS

008

58 Station Road Hayes UB3 4DF

DATE

NOVEMBER 2023  
1:50 @ A1  
CHECKED

TIME

PLANNING

DRAWING NO.

224/PP/003b