





1 00 - Existing Block Plan
1 : 500

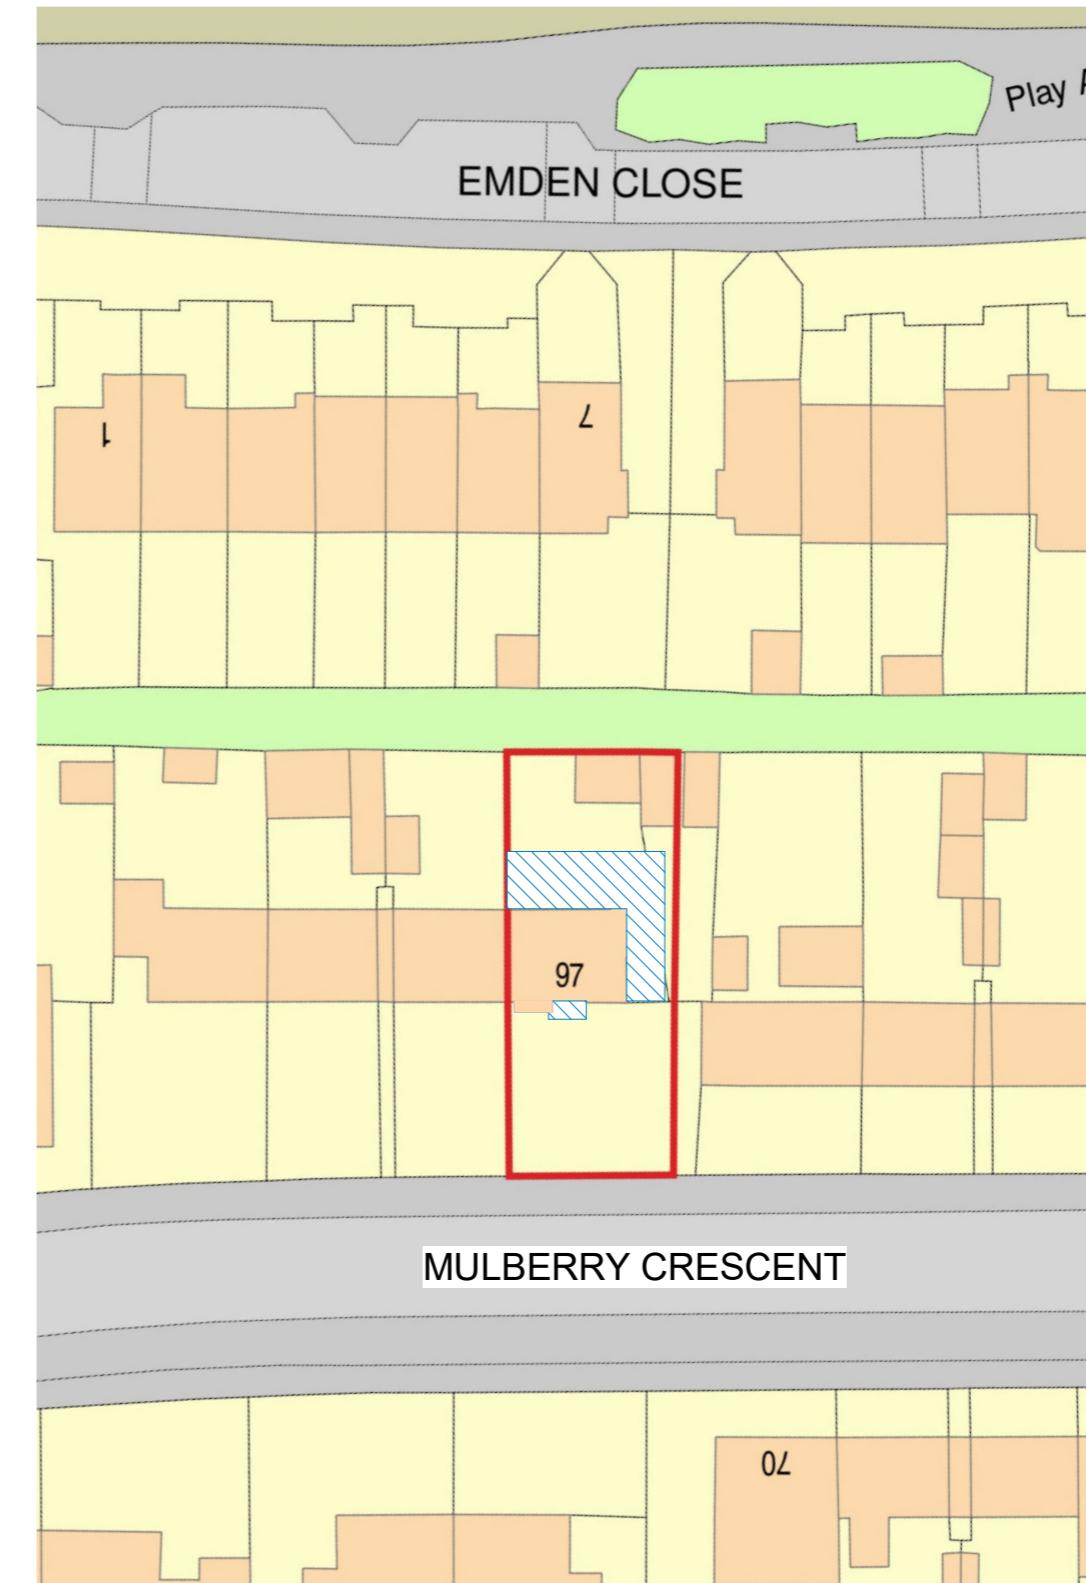

2 00 - Proposed Block Plan
1 : 500

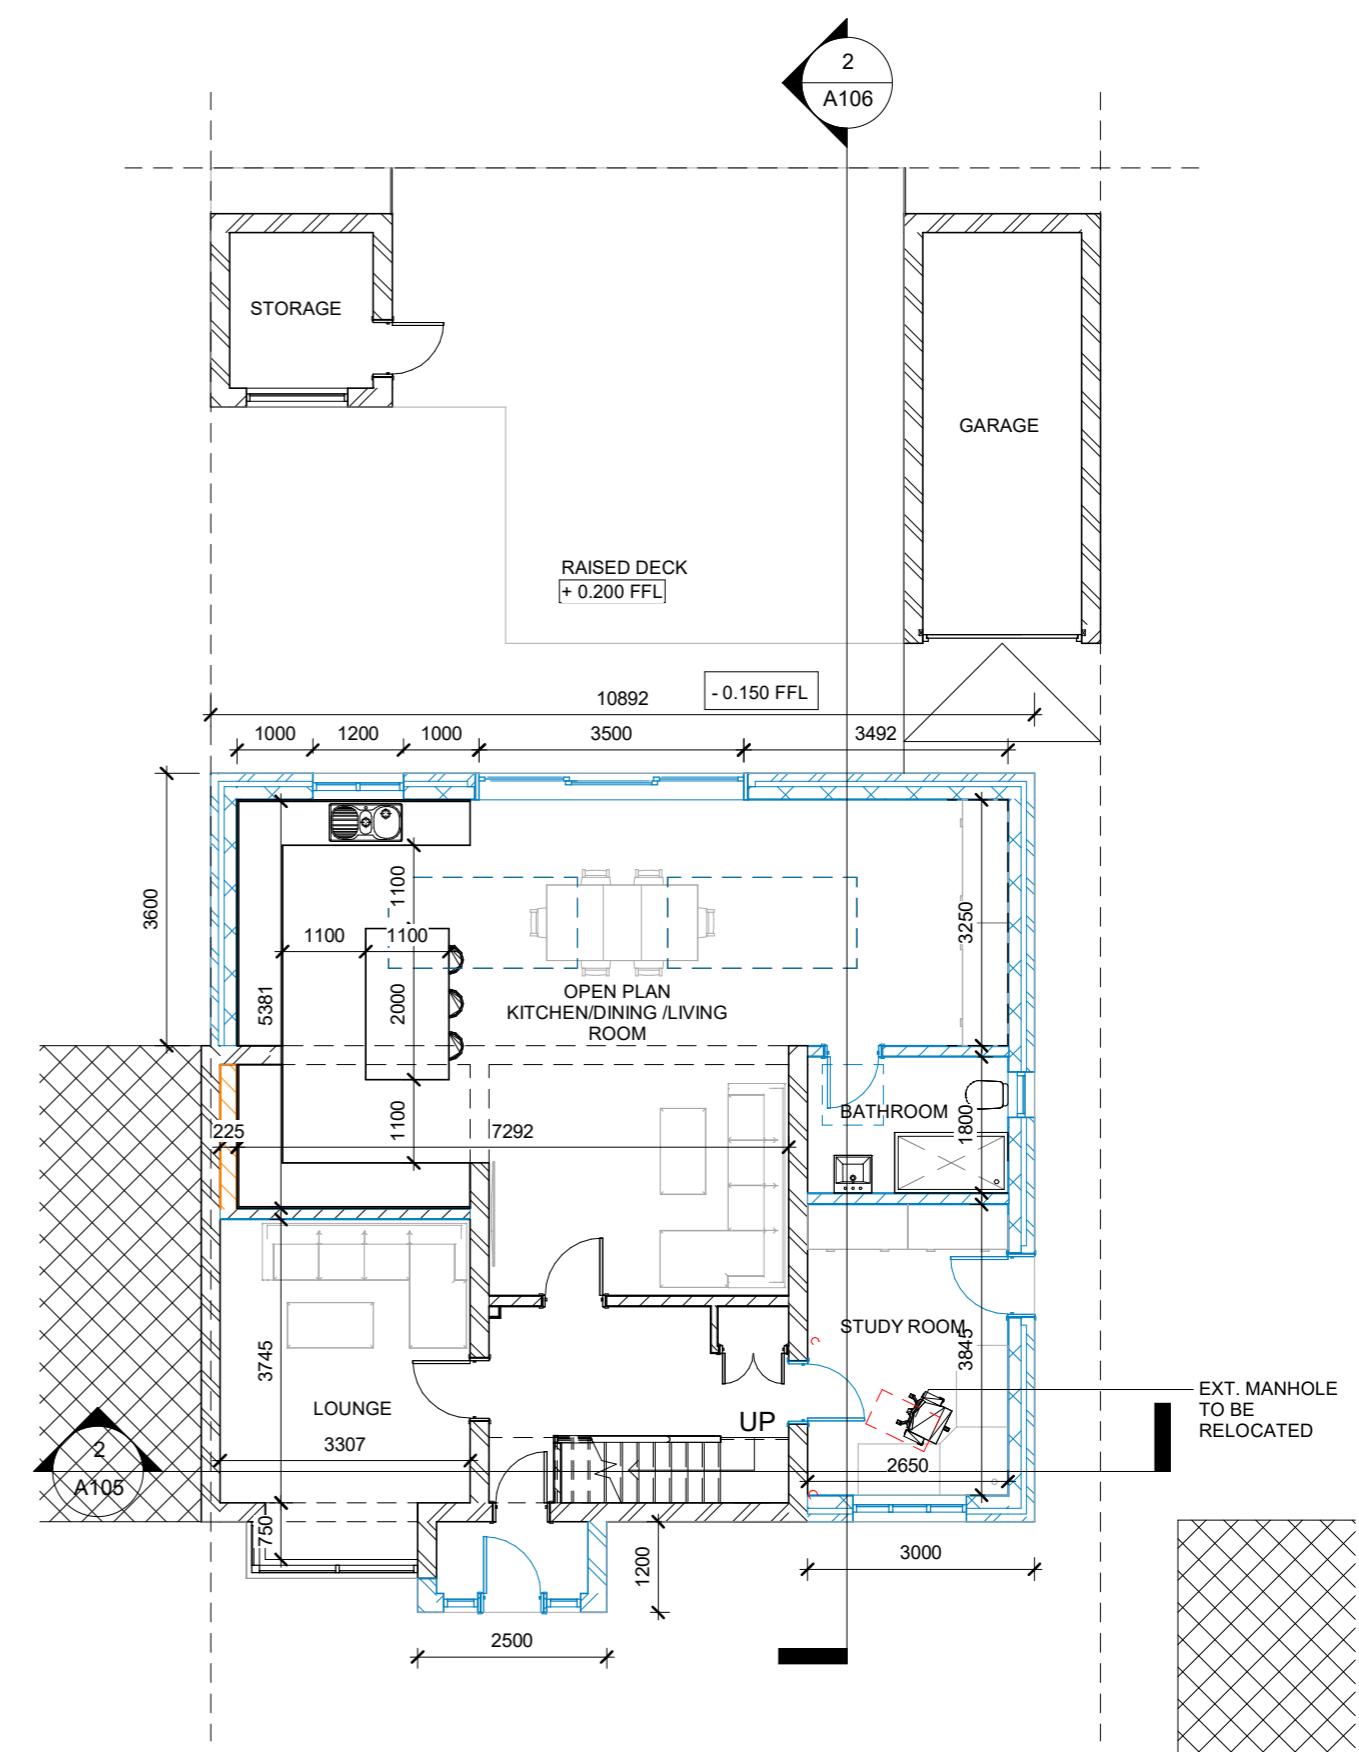

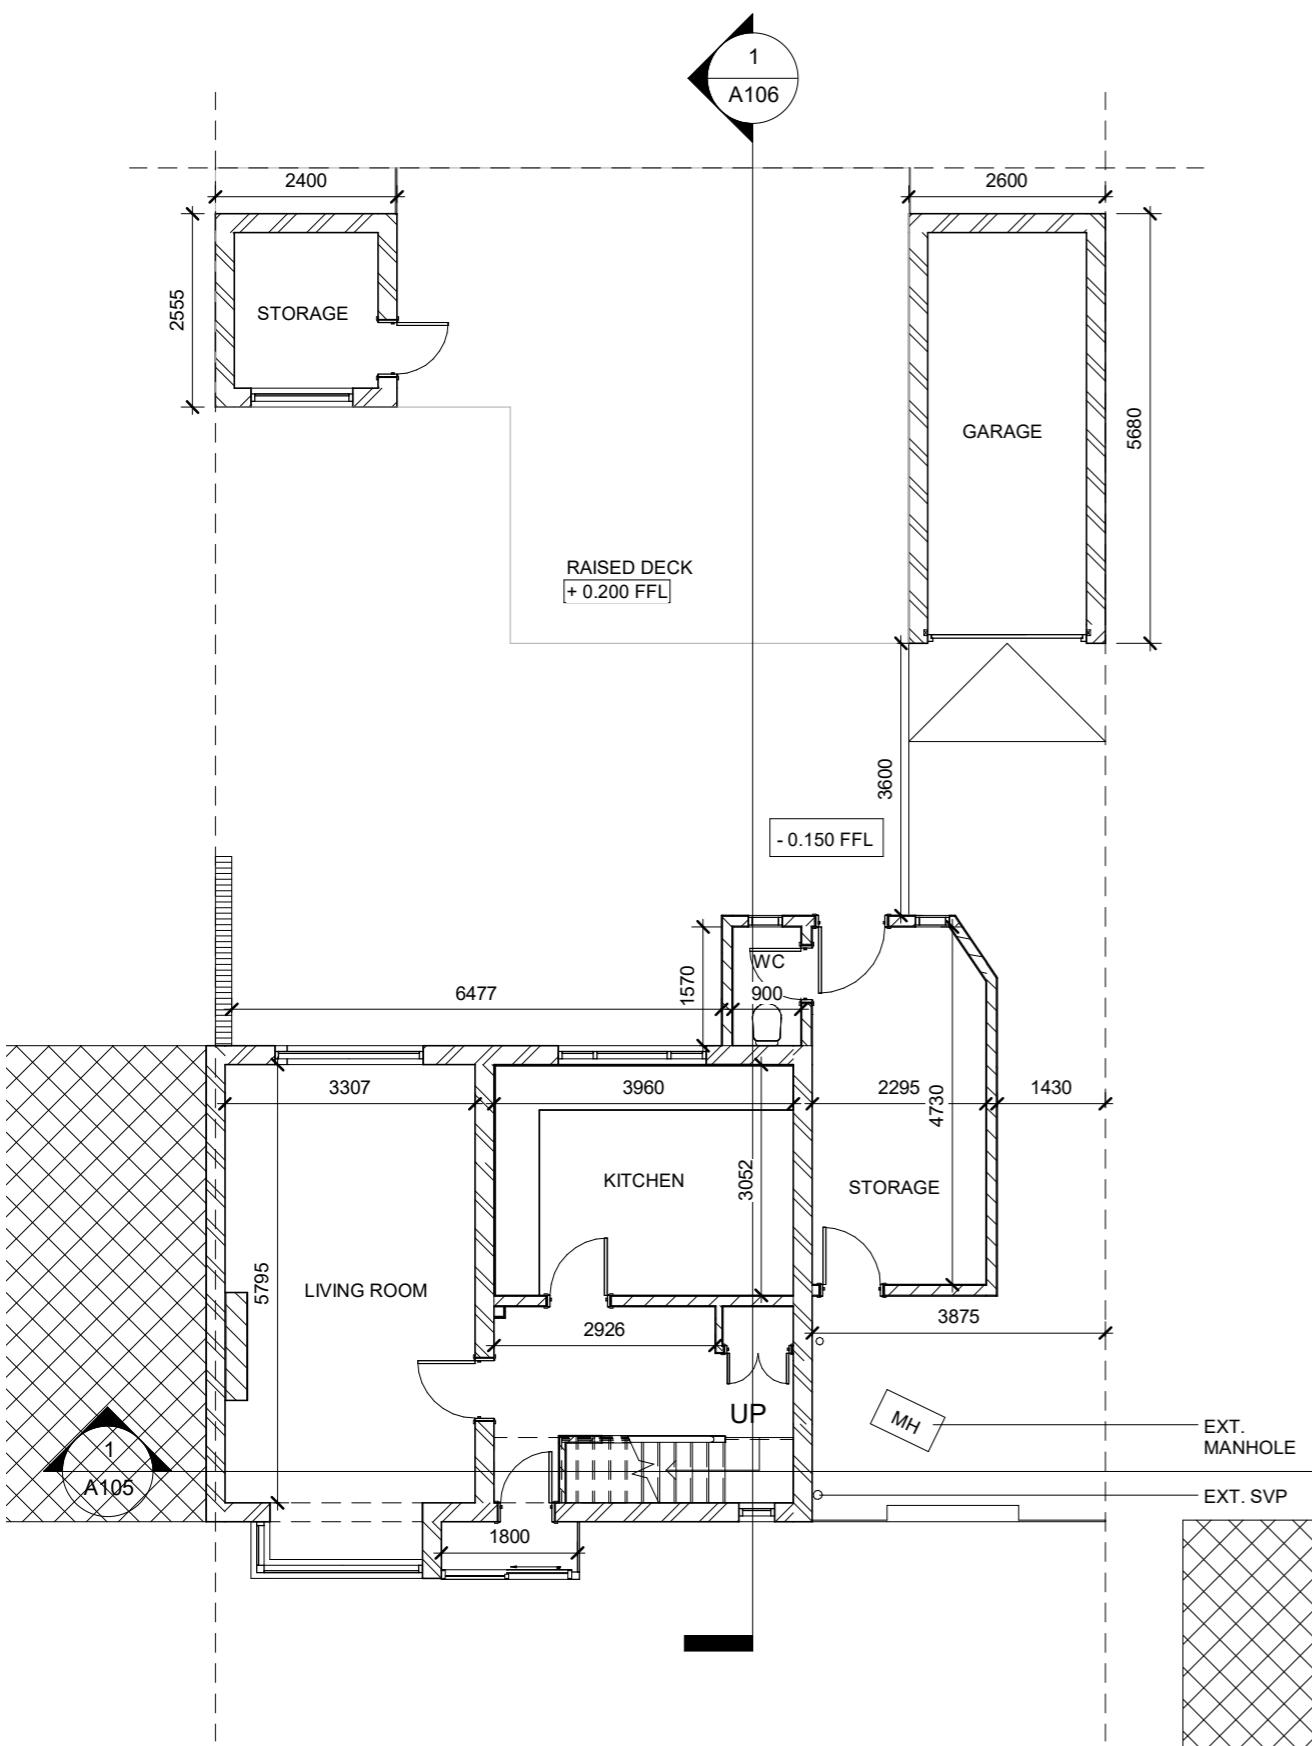

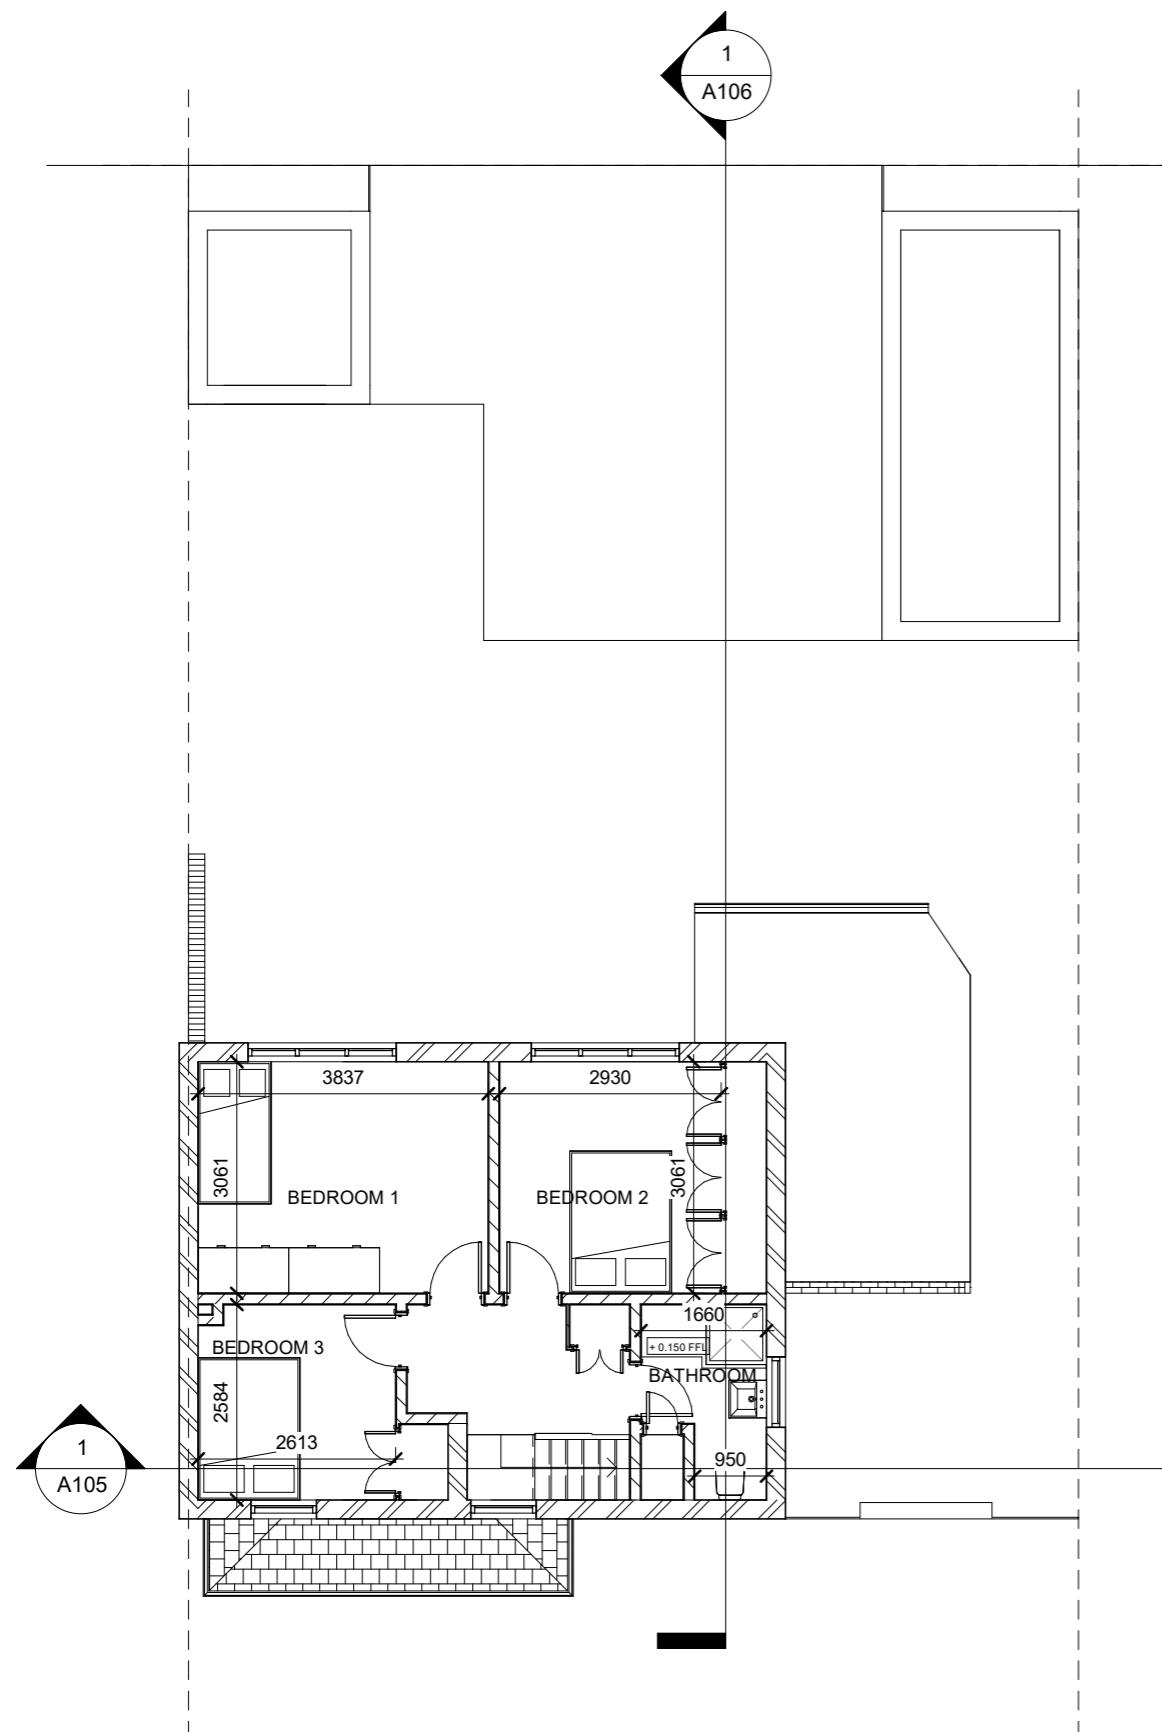


1 01 - Existing
1 : 100




Insight ProBuild

DESIGN | PLAN | BUILD
Telephone: 020 3488 2780
E-mail: Info@insightprobuild.com

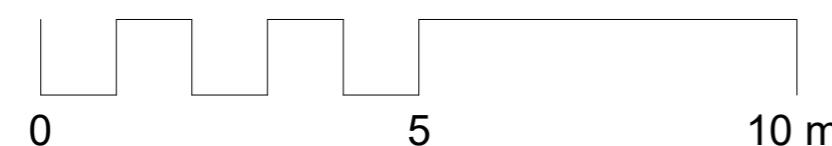

1. DO NOT SCALE FROM THIS DRAWING
2. ALL DIMENSIONS TO BE CHECKED ON SITE PRIOR TO FABRICATION
3. THIS DRAWINGS SHOULD BE READ IN CONJUNCTION WITH
STRUCTURAL ENGINEER'S DRAWINGS (if applicable)
4. THIS DRAWINGS SHOULD BE READ IN CONJUNCTION WITH
ENGINEER'S DRAWINGS (if applicable)
5. COPYRIGHT OF THIS DRAWING REMAIN WITH INSIGHT PROBUILD
6. ANY DISCREPANCY FOUND BETWEEN THIS DRAWING AND ANY OTHER
DOCUMENTS MUST REPORT IMMEDIATELY WITH SERVICE BY THE
CONTRACTOR

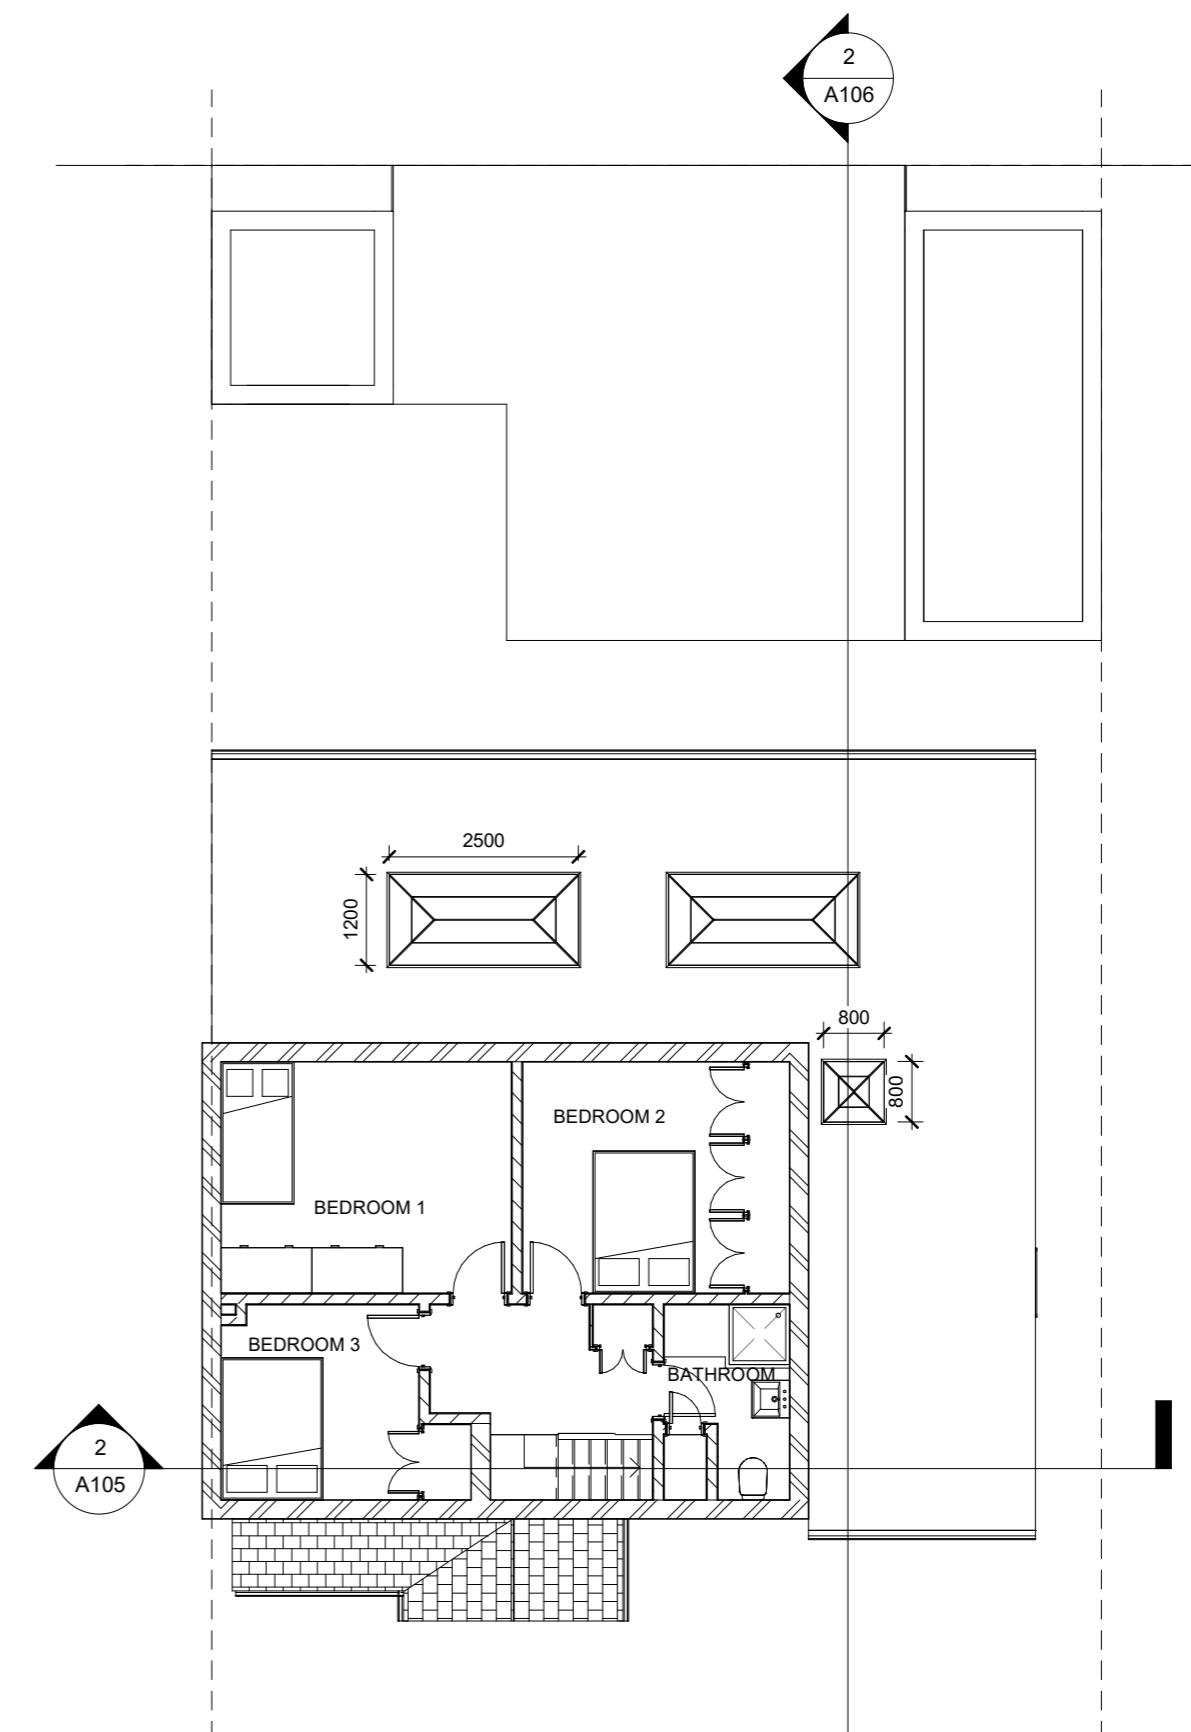


2 01 - Proposed
1 : 100

ISSUE:
Front Porch, Side and Rear Extension
PROJECT:
97 Mulberry Crescent, UB7 9AQ

TITLE:
First floor
Scale (@ A3) 1 : 100 Date Nov 2023

DWG NO:
Draft No : 1
By: MK

A103

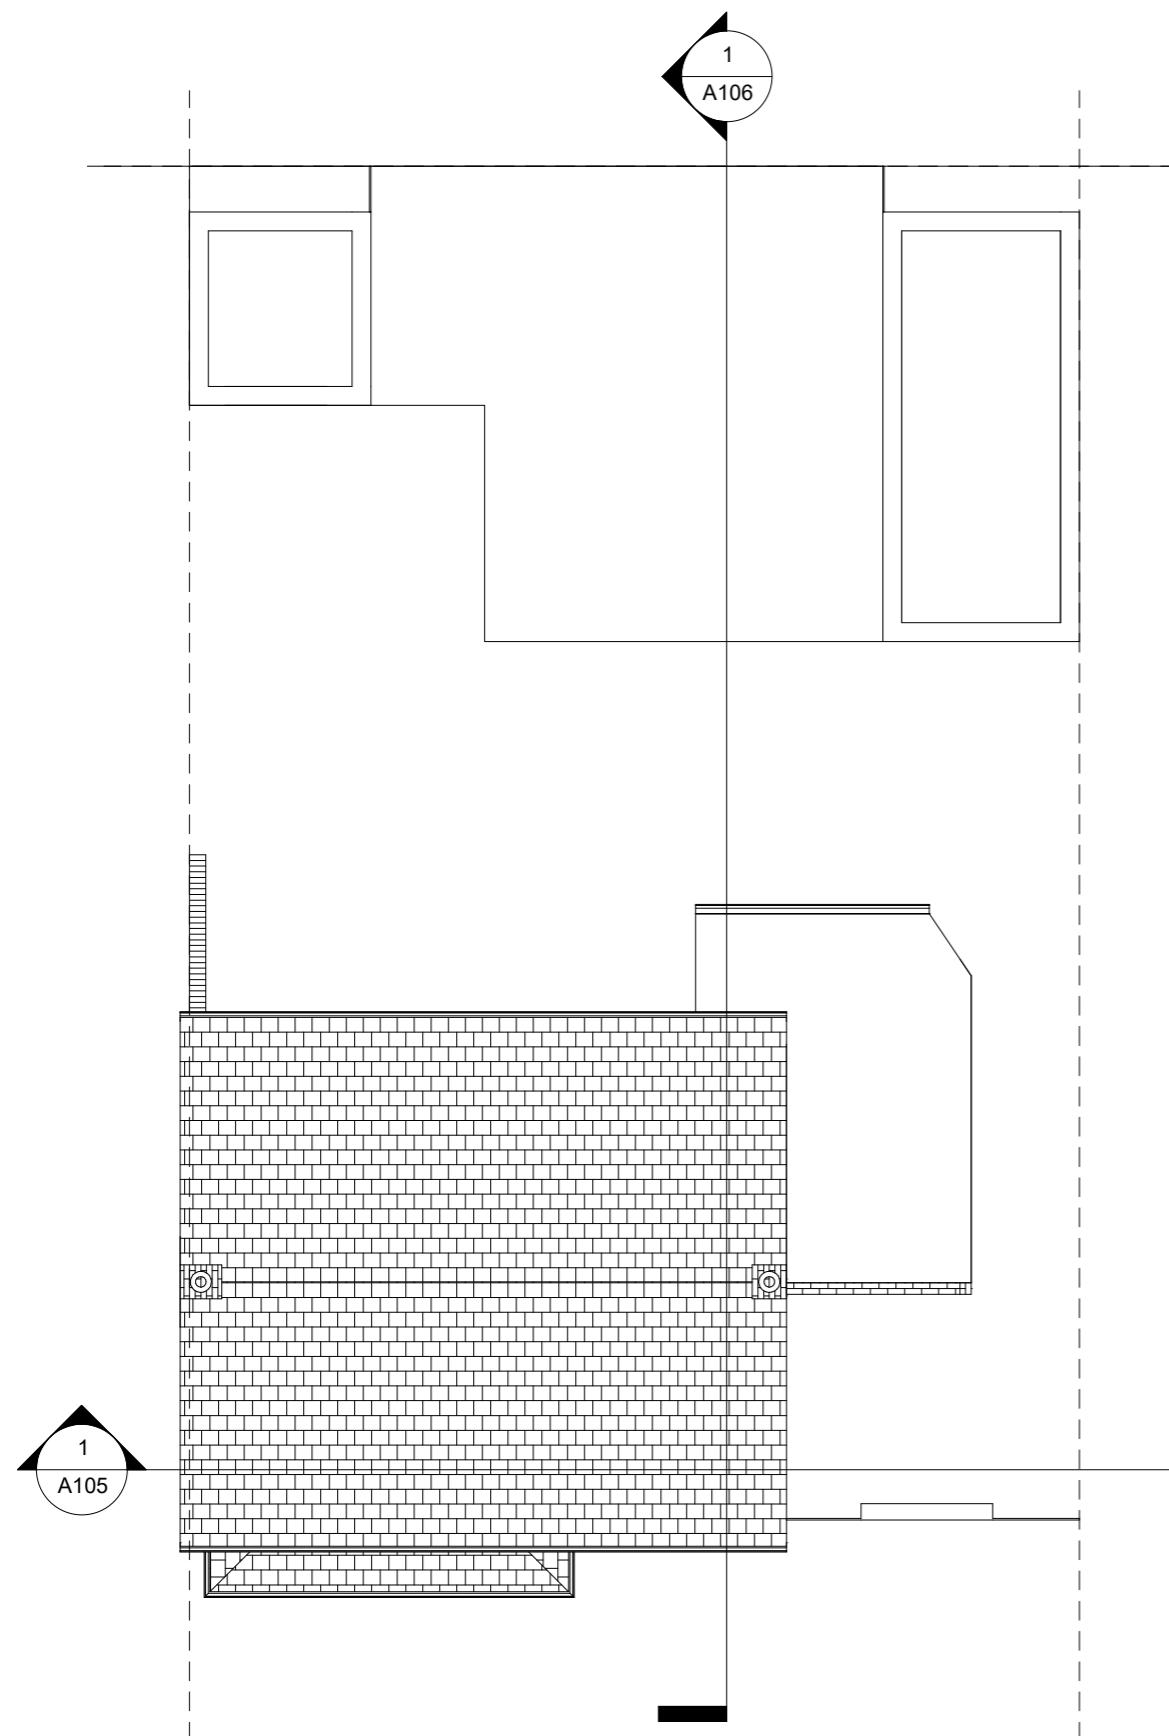


1 **Roof - Existing**
1 : 100



0 5 10 m


1. DO NOT SCALE FROM THIS DRAWING
2. ALL DIMENSIONS TO BE CHECKED ON SITE PRIOR TO FABRICATION
3. THIS DRAWINGS SHOULD BE READ IN CONJUNCTION WITH
STRUCTURAL ENGINEER'S DRAWINGS (if applicable)
4. THIS DRAWINGS SHOULD BE READ IN CONJUNCTION WITH
ENGINEER'S DRAWINGS (if applicable)
5. COPYRIGHT OF THIS DRAWING REMAIN WITH INSIGHT PROBUILD
6. ANY DISCREPANCY FOUND BETWEEN THIS DRAWING AND ANY OTHER
DOCUMENTS MUST REPORT IMMEDIATELY WITH SERVICE BY THE
CONTRACTOR

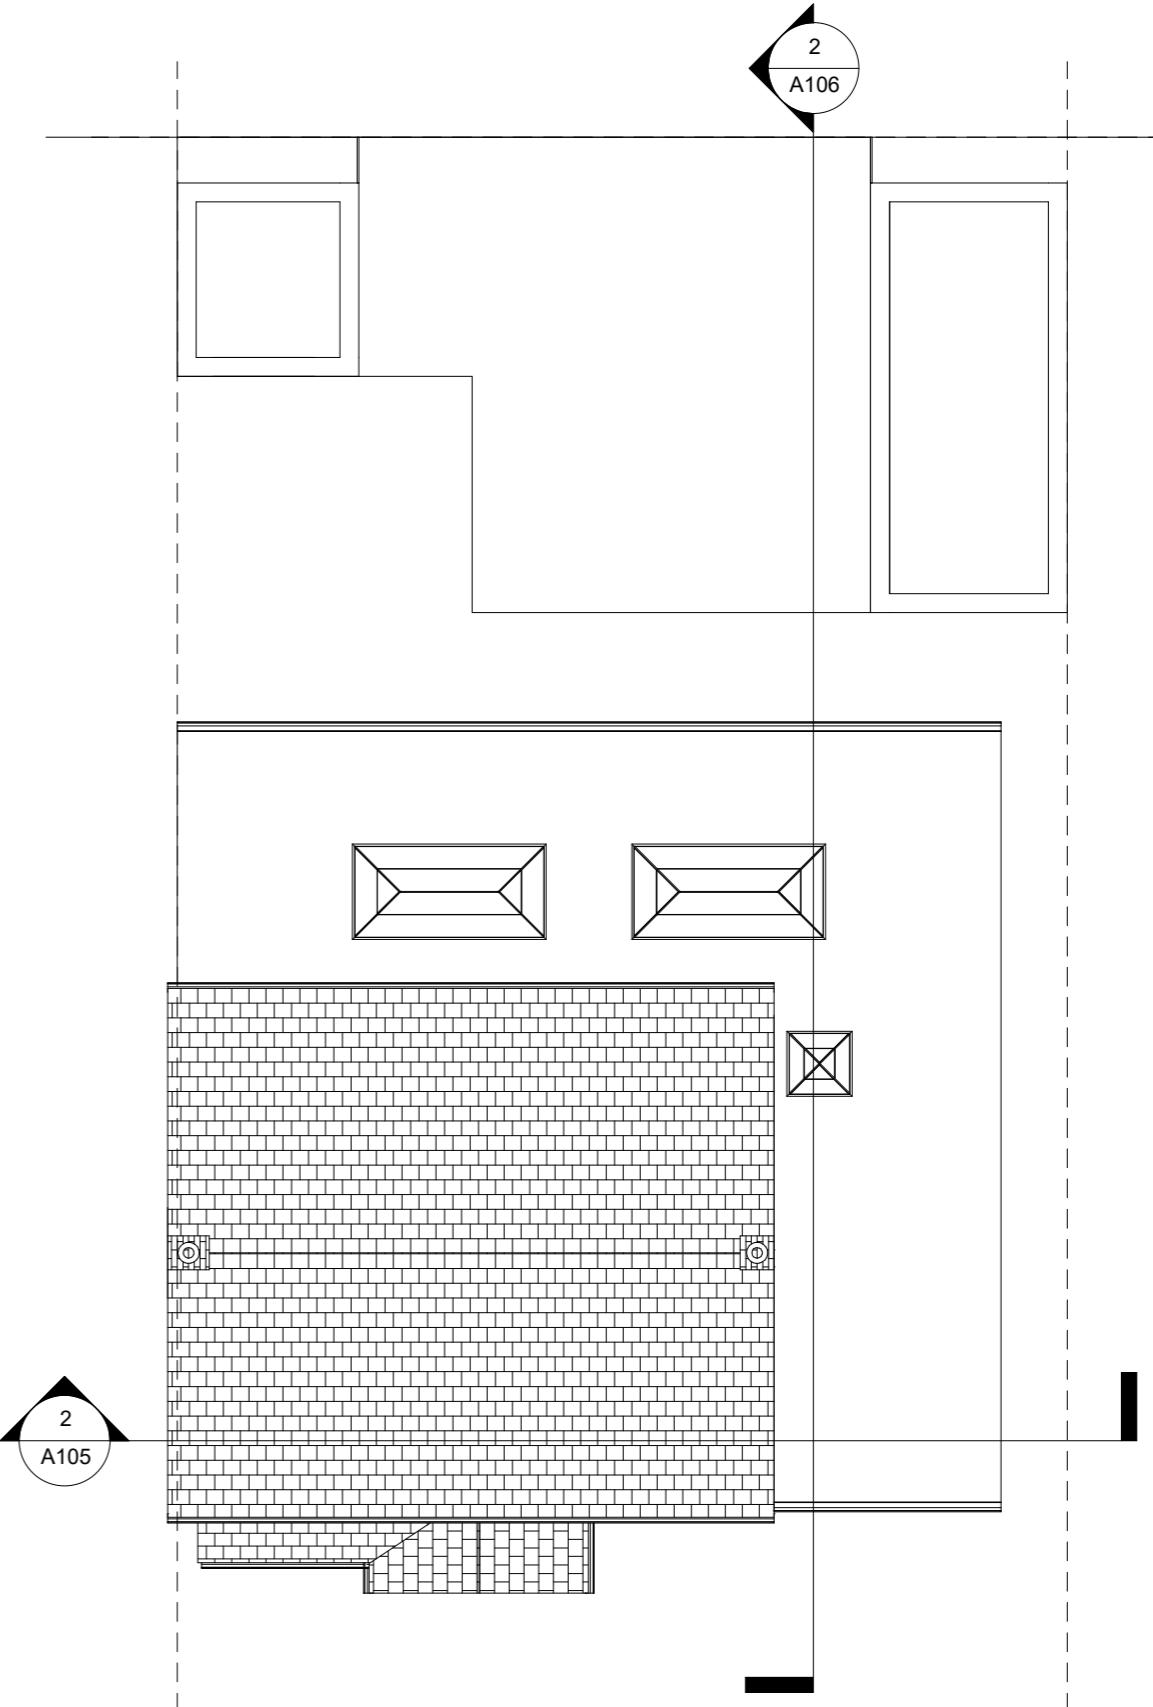


2 **Roof - Proposed**
1 : 100

ISSUE: Front Porch, Side and Rear Extension
PROJECT: 97 Mulberry Crescent, UB7 9AQ

TITLE: Roof plan
Scale (@ A3) 1 : 100 Date Nov 2023

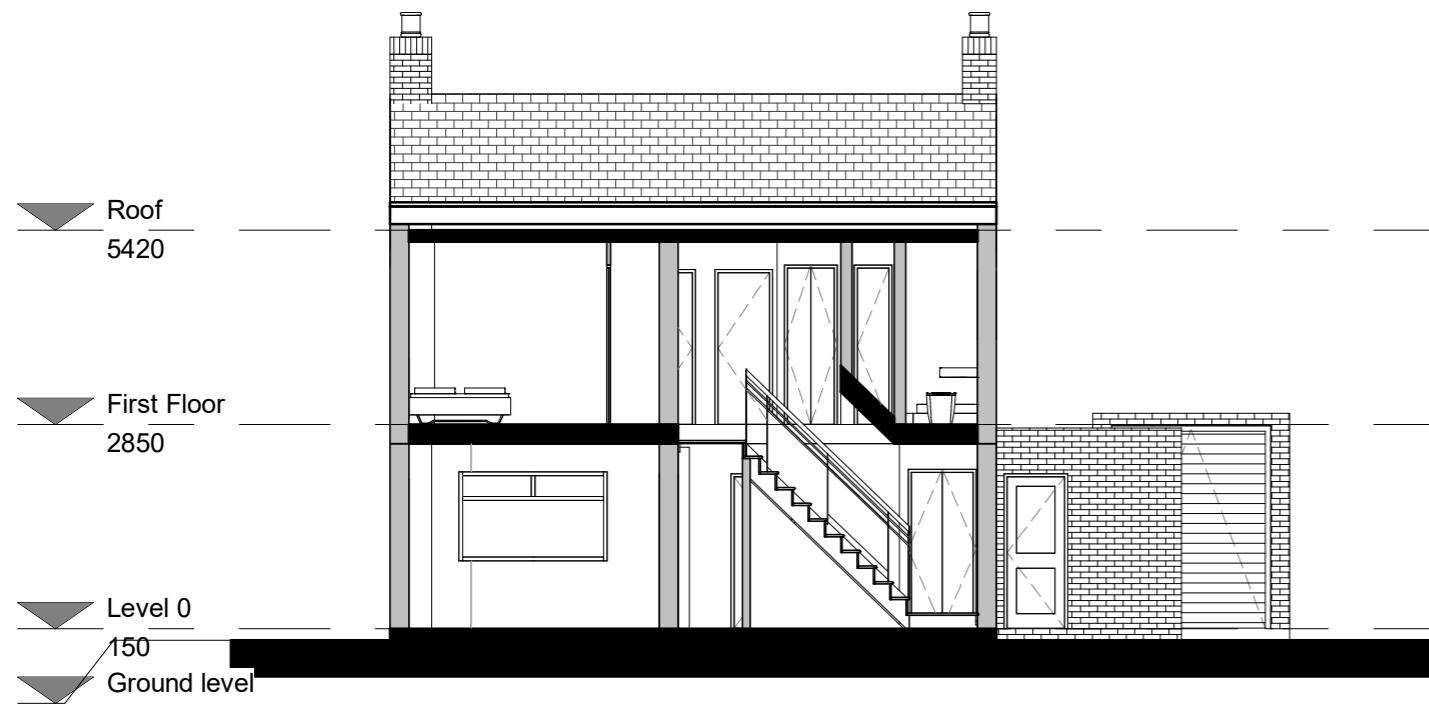

1 Existing Section 1
1 : 100

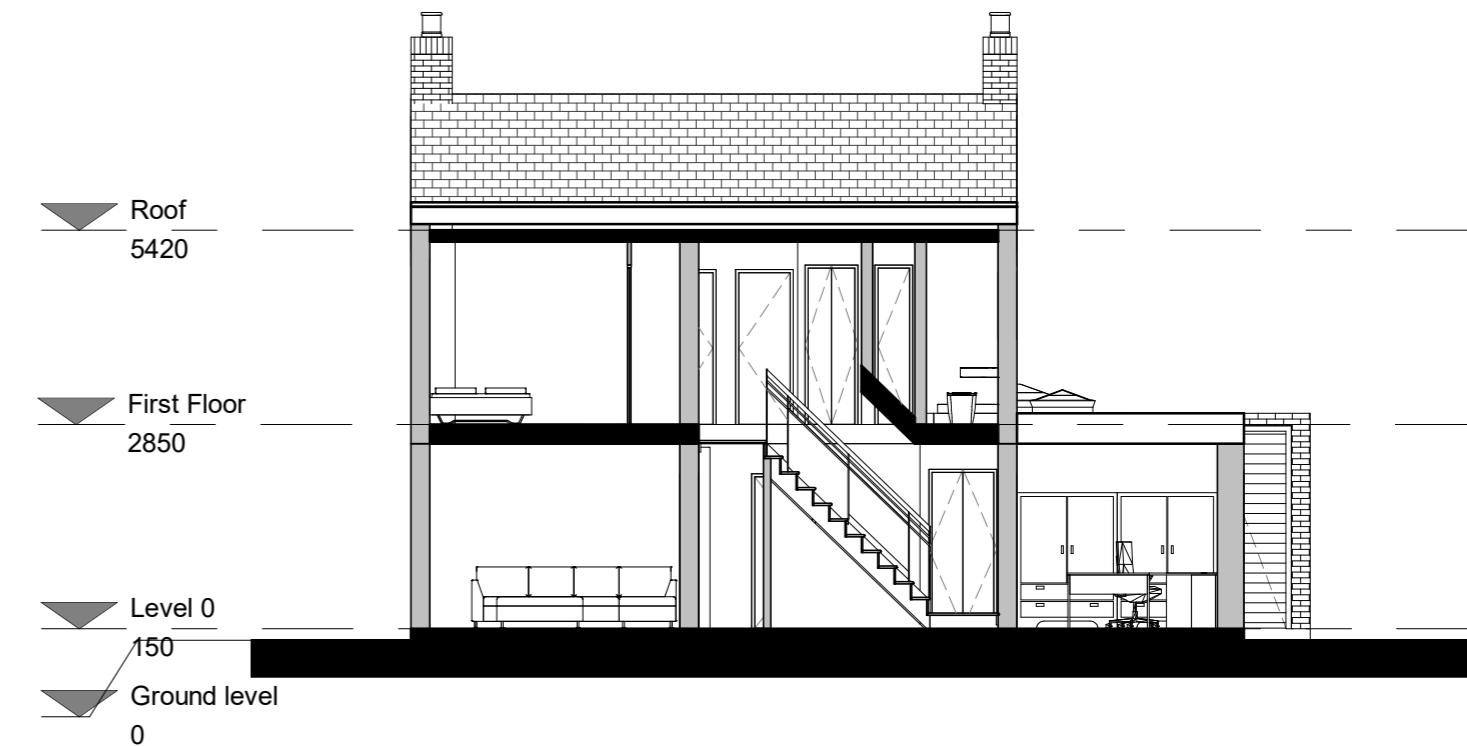


2 Proposed Section 1
1 : 100



Insight ProBuild

DESIGN | PLAN | BUILD
Telephone: 020 3488 2780
E-mail: Info@insightprobuild.com


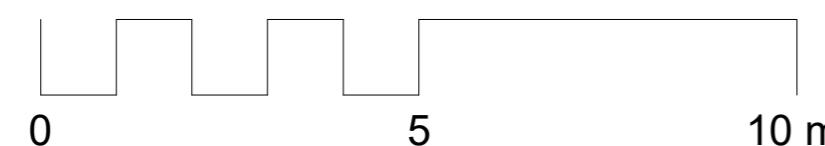



1. DO NOT SCALE FROM THIS DRAWING
2. ALL DIMENSIONS TO BE CHECKED ON SITE PRIOR TO FABRICATION
3. THIS DRAWINGS SHOULD BE READ IN CONJUNCTION WITH
STRUCTURAL ENGINEER'S DRAWINGS (if applicable)
4. THIS DRAWINGS SHOULD BE READ IN CONJUNCTION WITH
ENGINEER'S DRAWINGS (if applicable)
5. COPYRIGHT OF THIS DRAWING REMAIN WITH INSIGHT PROBUILD
6. ANY DISCREPANCY FOUND BETWEEN THIS DRAWING AND ANY OTHER
DOCUMENTS MUST REPORT IMMEDIATELY WITH SERVICE BY THE
CONTRACTOR

ISSUE: Front Porch, Side and Rear Extension
PROJECT: 97 Mulberry Crescent, UB7 9AQ
TITLE: Section 1
Scale (@ A3) 1 : 100 Date Nov 2023

DWG NO:
Draft No :1
By: MK


A105

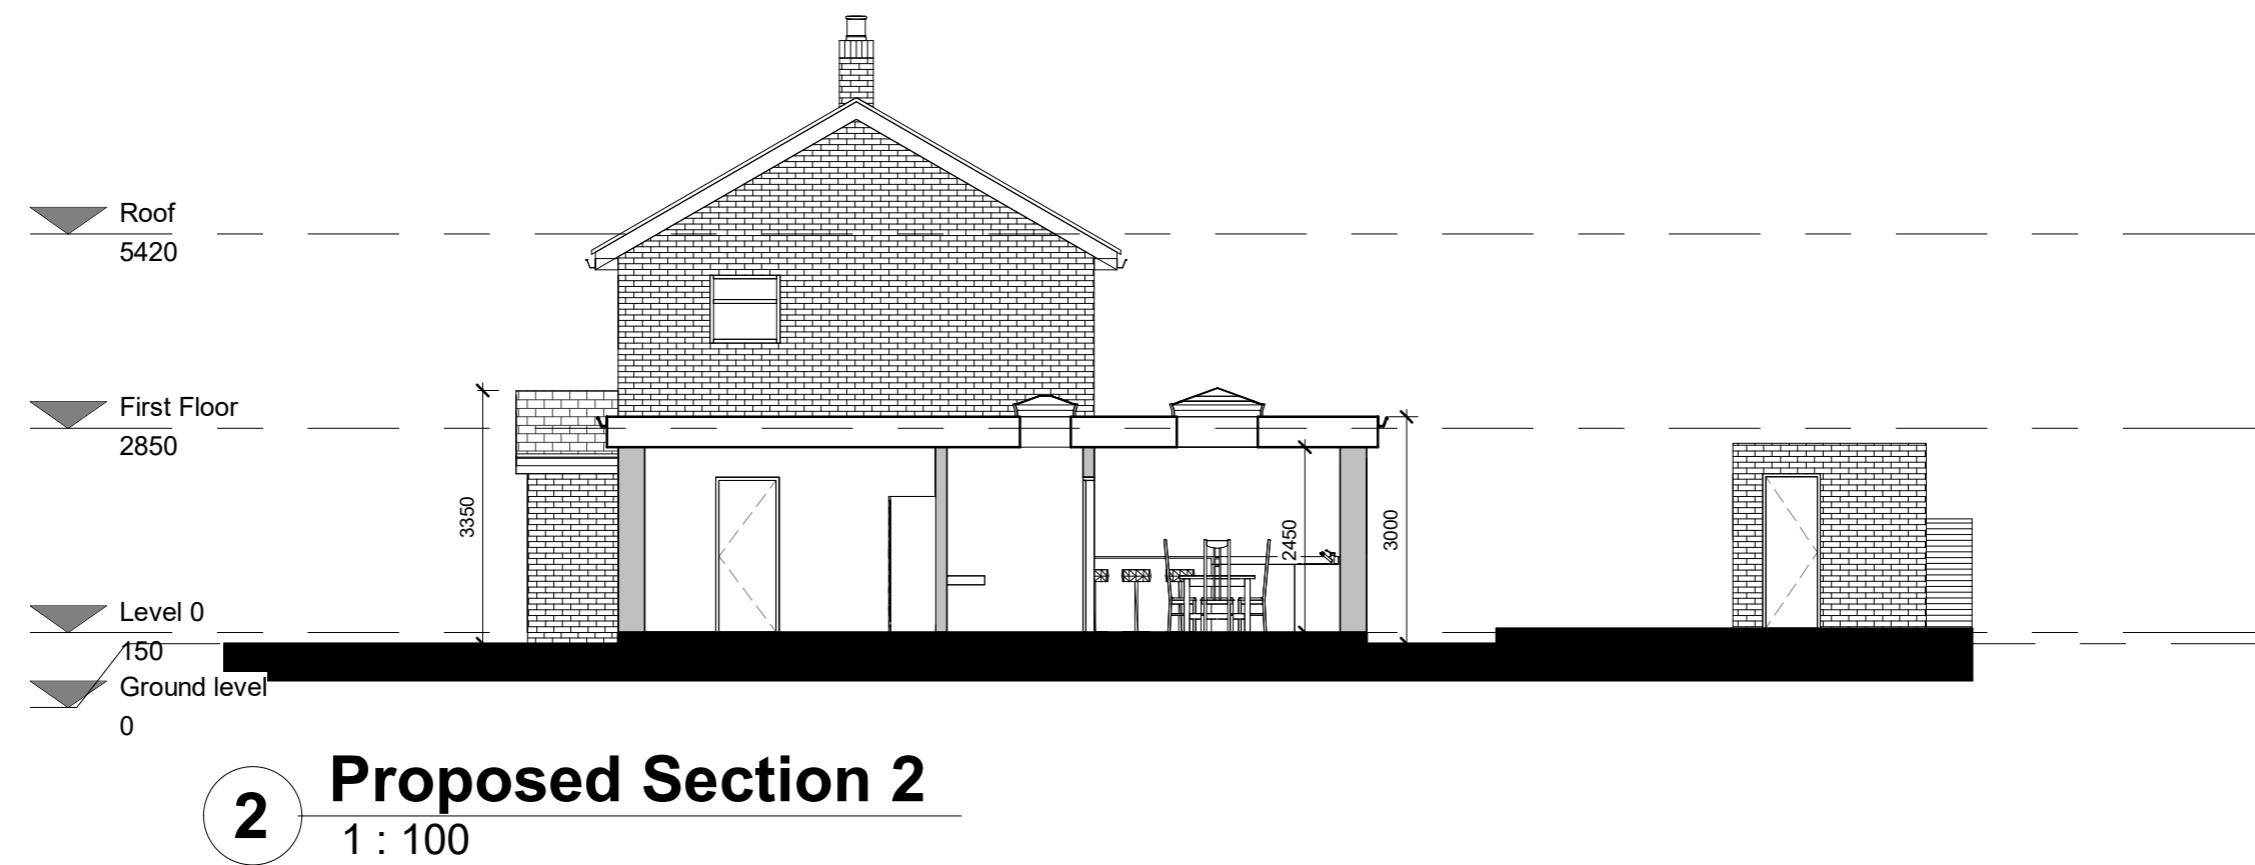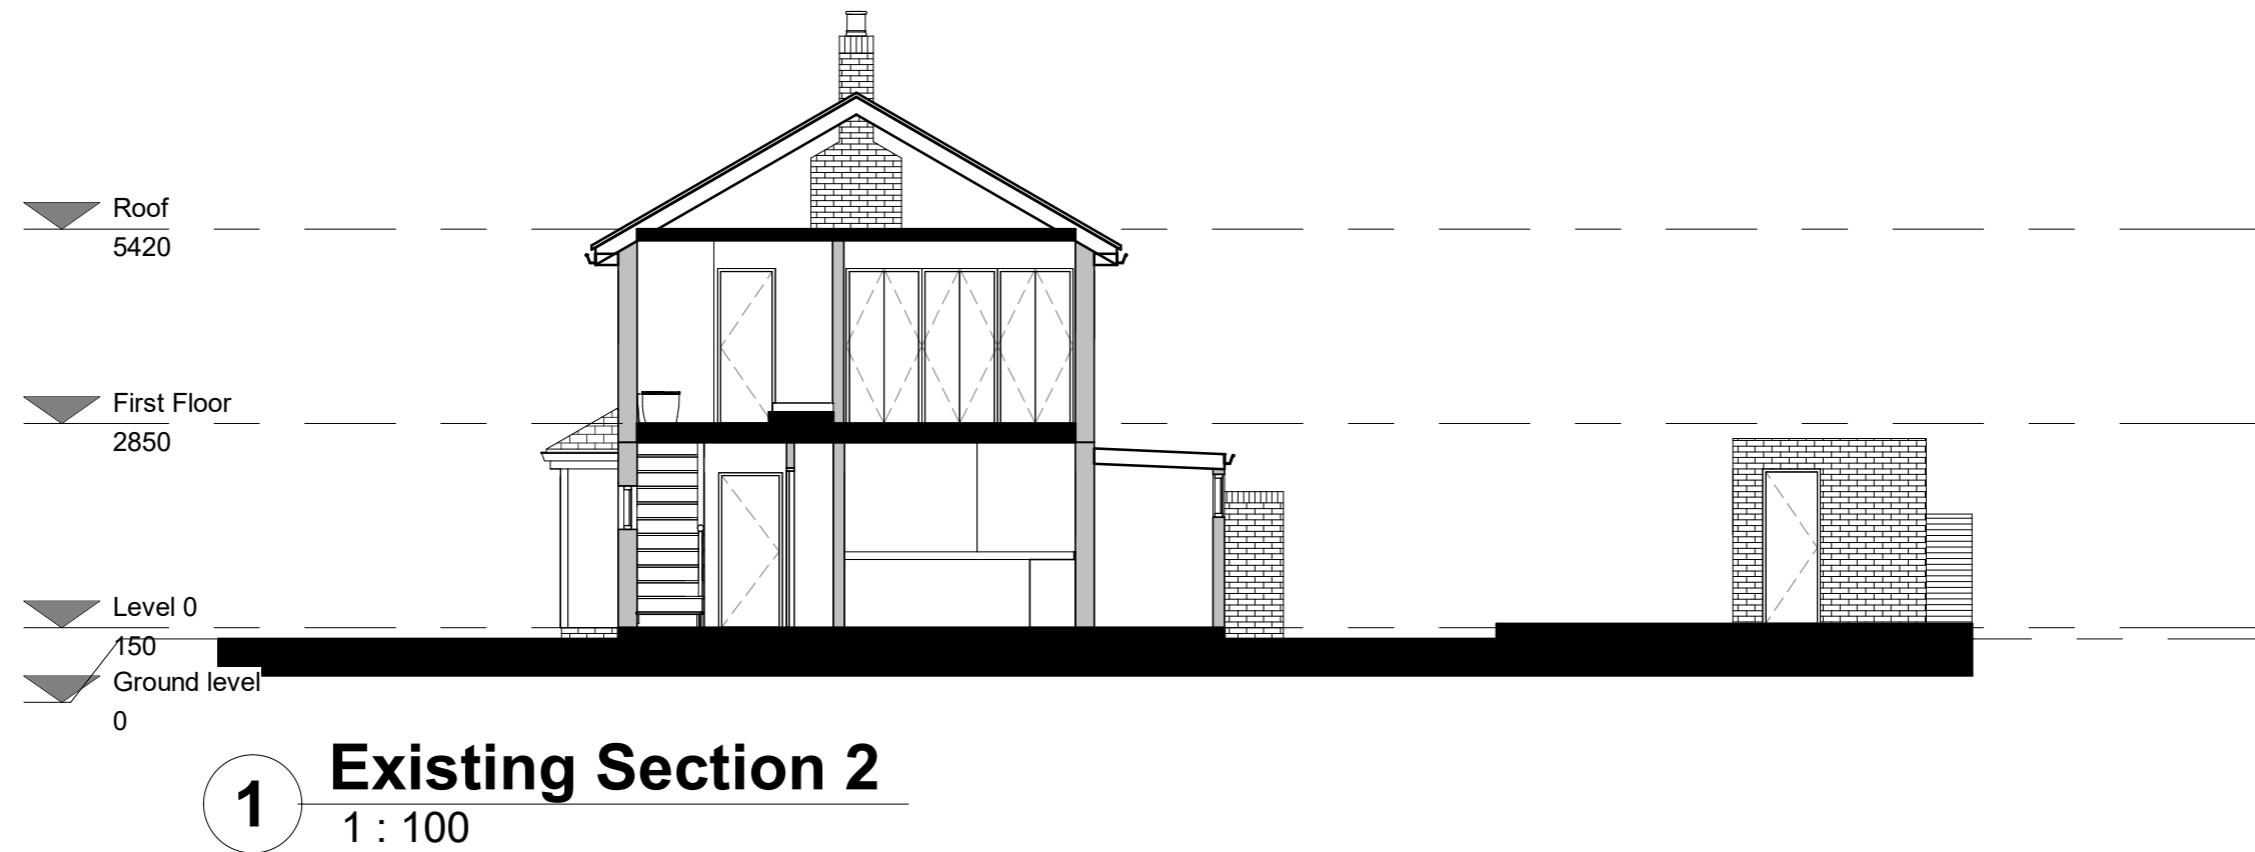

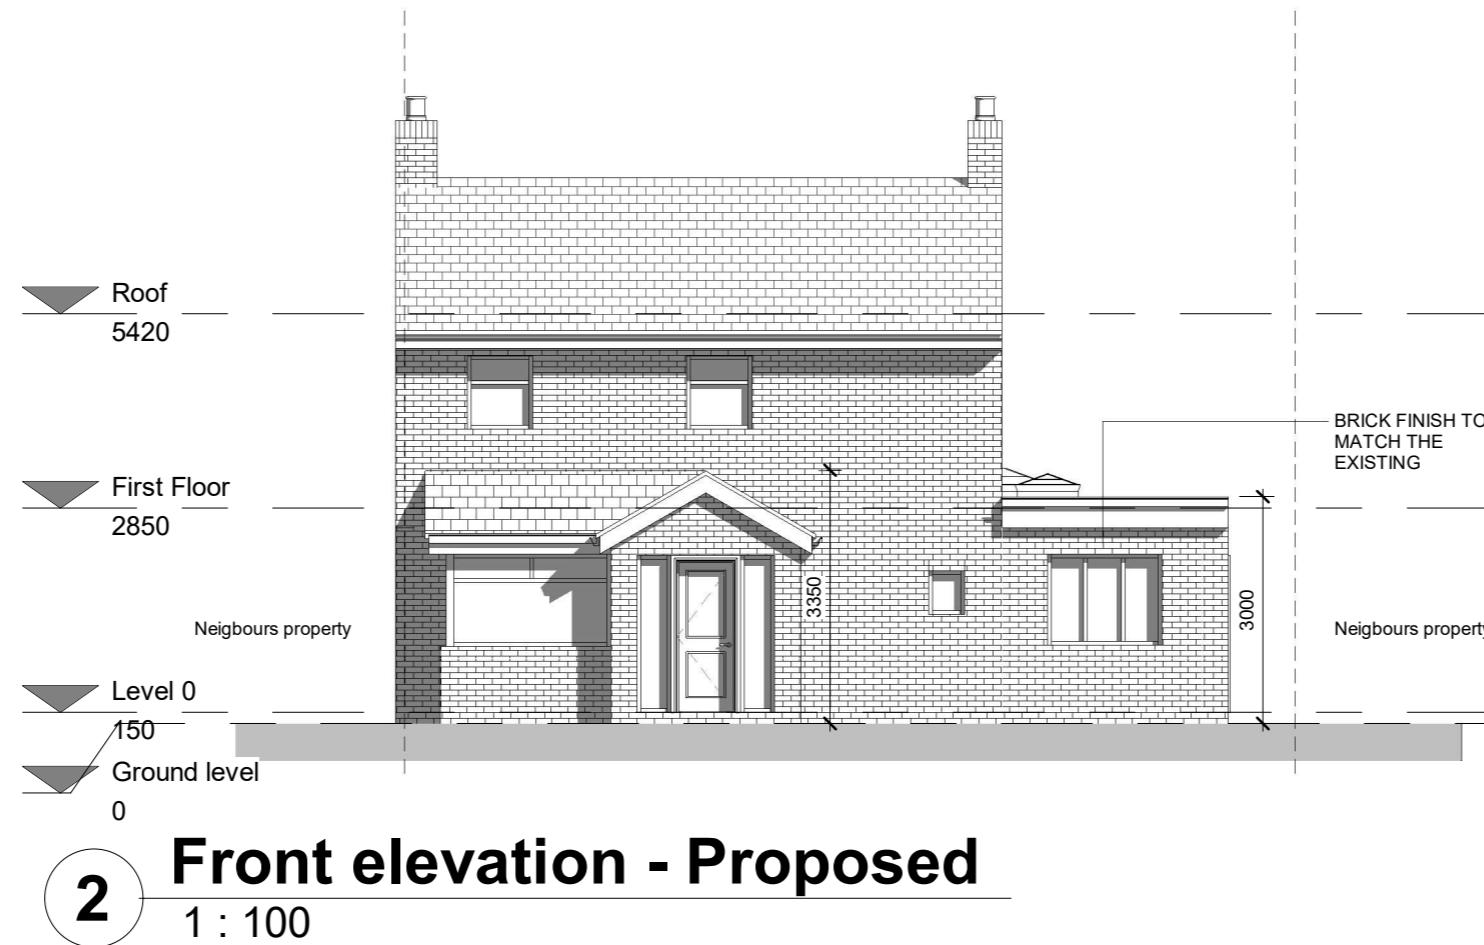

Insight ProBuild

DESIGN | PLAN | BUILD
Telephone: 020 3488 2780
E-mail: Info@insightprobuild.com

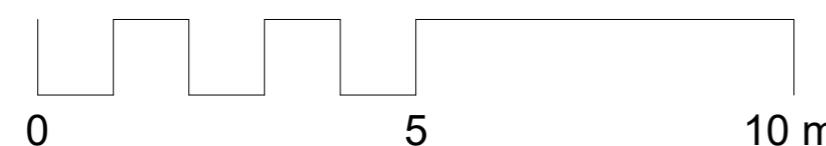

1. DO NOT SCALE FROM THIS DRAWING
2. ALL DIMENSIONS TO BE CHECKED ON SITE PRIOR TO FABRICATION
3. THIS DRAWINGS SHOULD BE READ IN CONJUNCTION WITH
STRUCTURAL ENGINEER'S DRAWINGS (if applicable)
4. THIS DRAWINGS SHOULD BE READ IN CONJUNCTION WITH
ENGINEER'S DRAWINGS (if applicable)
5. COPYRIGHT OF THIS DRAWING REMAIN WITH INSIGHT PROBUILD
6. ANY DISCREPANCY FOUND BETWEEN THIS DRAWING AND ANY OTHER
DOCUMENTS MUST REPORT IMMEDIATELY WITH SERVICE BY THE
CONTRACTOR

ISSUE: Front Porch, Side and Rear Extension
PROJECT: 97 Mulberry Crescent, UB7 9AQ


TITLE: Front elevation
Scale (@ A3) 1 : 100 Date Nov 2023

DWG NO: A107
Draft No : 1
By: MK



Insight ProBuild

DESIGN | PLAN | BUILD
Telephone: 020 3488 2780
E-mail: Info@insightprobuild.com

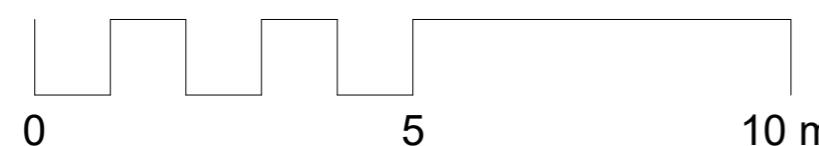



1. DO NOT SCALE FROM THIS DRAWING
2. ALL DIMENSIONS TO BE CHECKED ON SITE PRIOR TO FABRICATION
3. THIS DRAWINGS SHOULD BE READ IN CONJUNCTION WITH
STRUCTURAL ENGINEER'S DRAWINGS (if applicable)
4. THIS DRAWINGS SHOULD BE READ IN CONJUNCTION WITH
ENGINEER'S DRAWINGS (if applicable)
5. COPYRIGHT OF THIS DRAWING REMAIN WITH INSIGHT PROBUILD
6. ANY DISCREPANCY FOUND BETWEEN THIS DRAWING AND ANY OTHER
DOCUMENTS MUST REPORT IMMEDIATELY WITH SERVICE BY THE
CONTRACTOR

ISSUE: Front Porch, Side and Rear Extension
PROJECT: 97 Mulberry Crescent, UB7 9AQ

TITLE: Rear elevation
Scale (@ A3) 1 : 100 Date Nov 2023


DWG NO:
Draft No :1
By: MK

A108

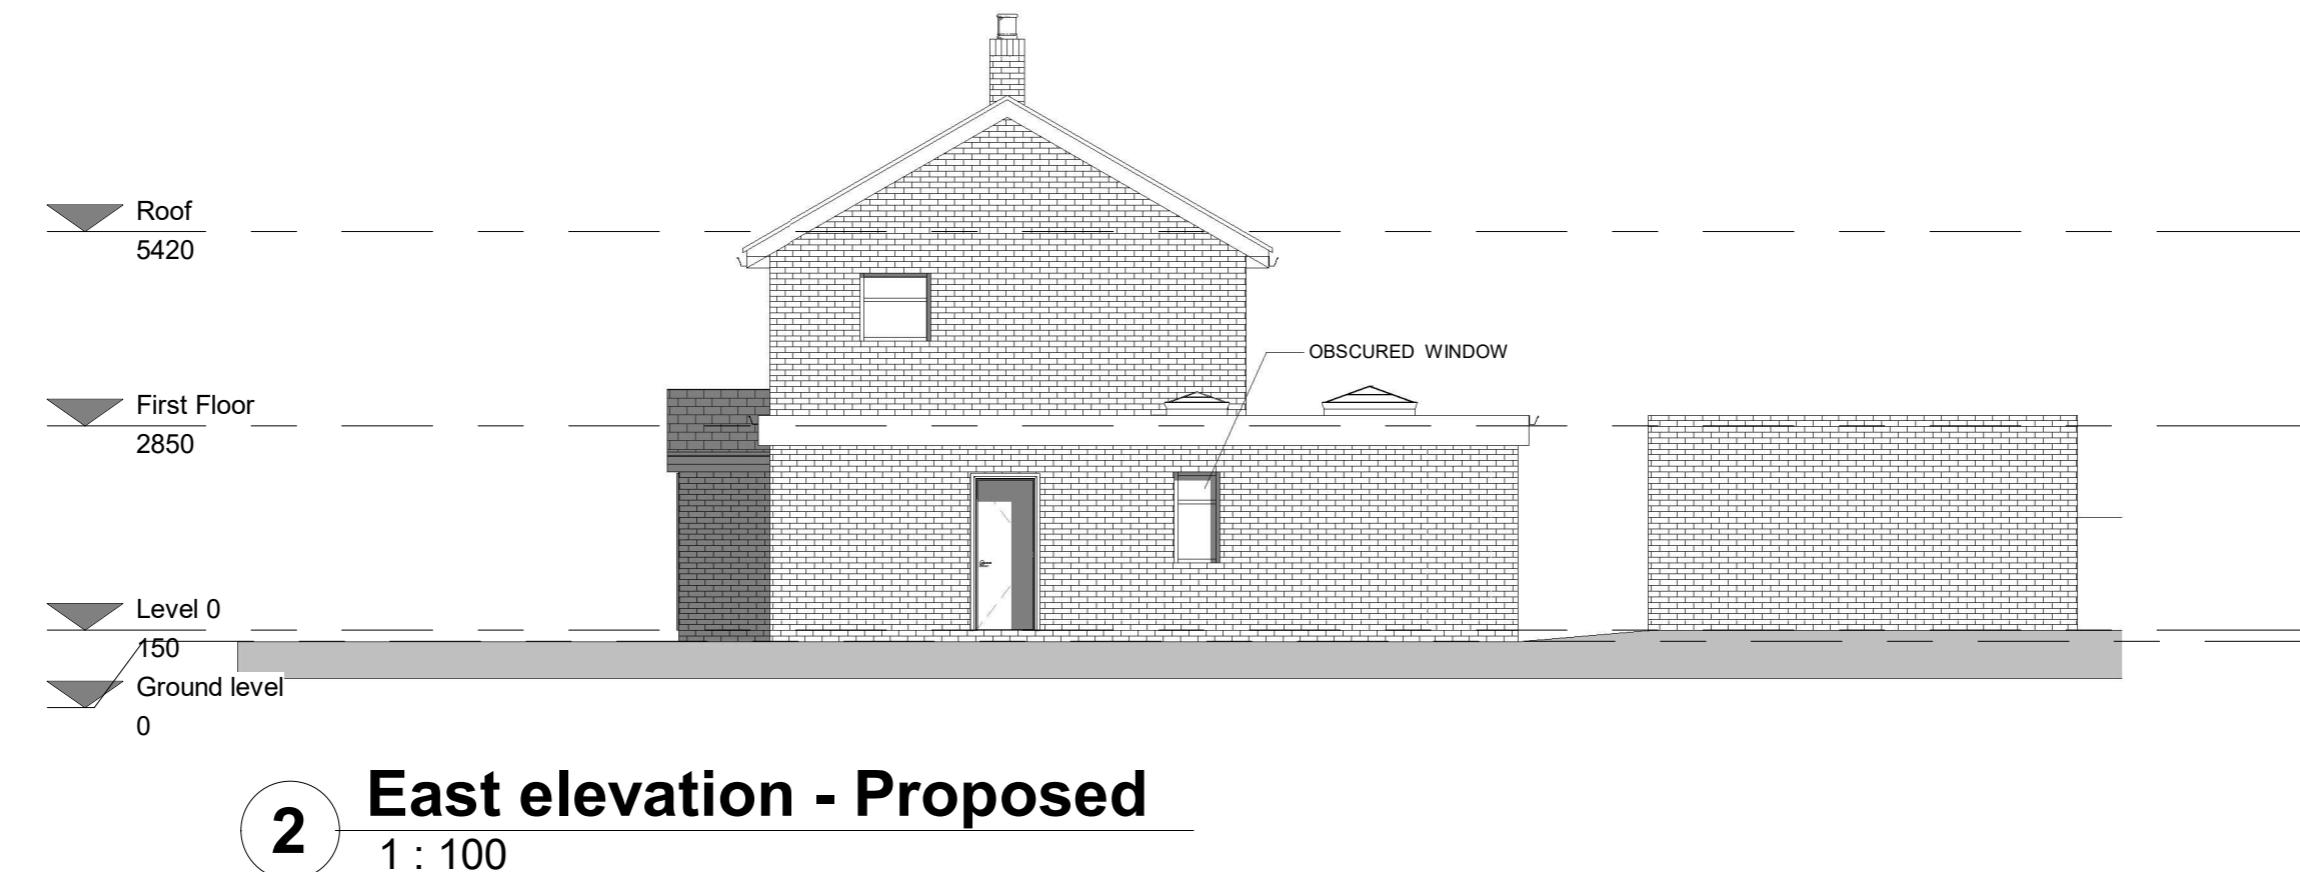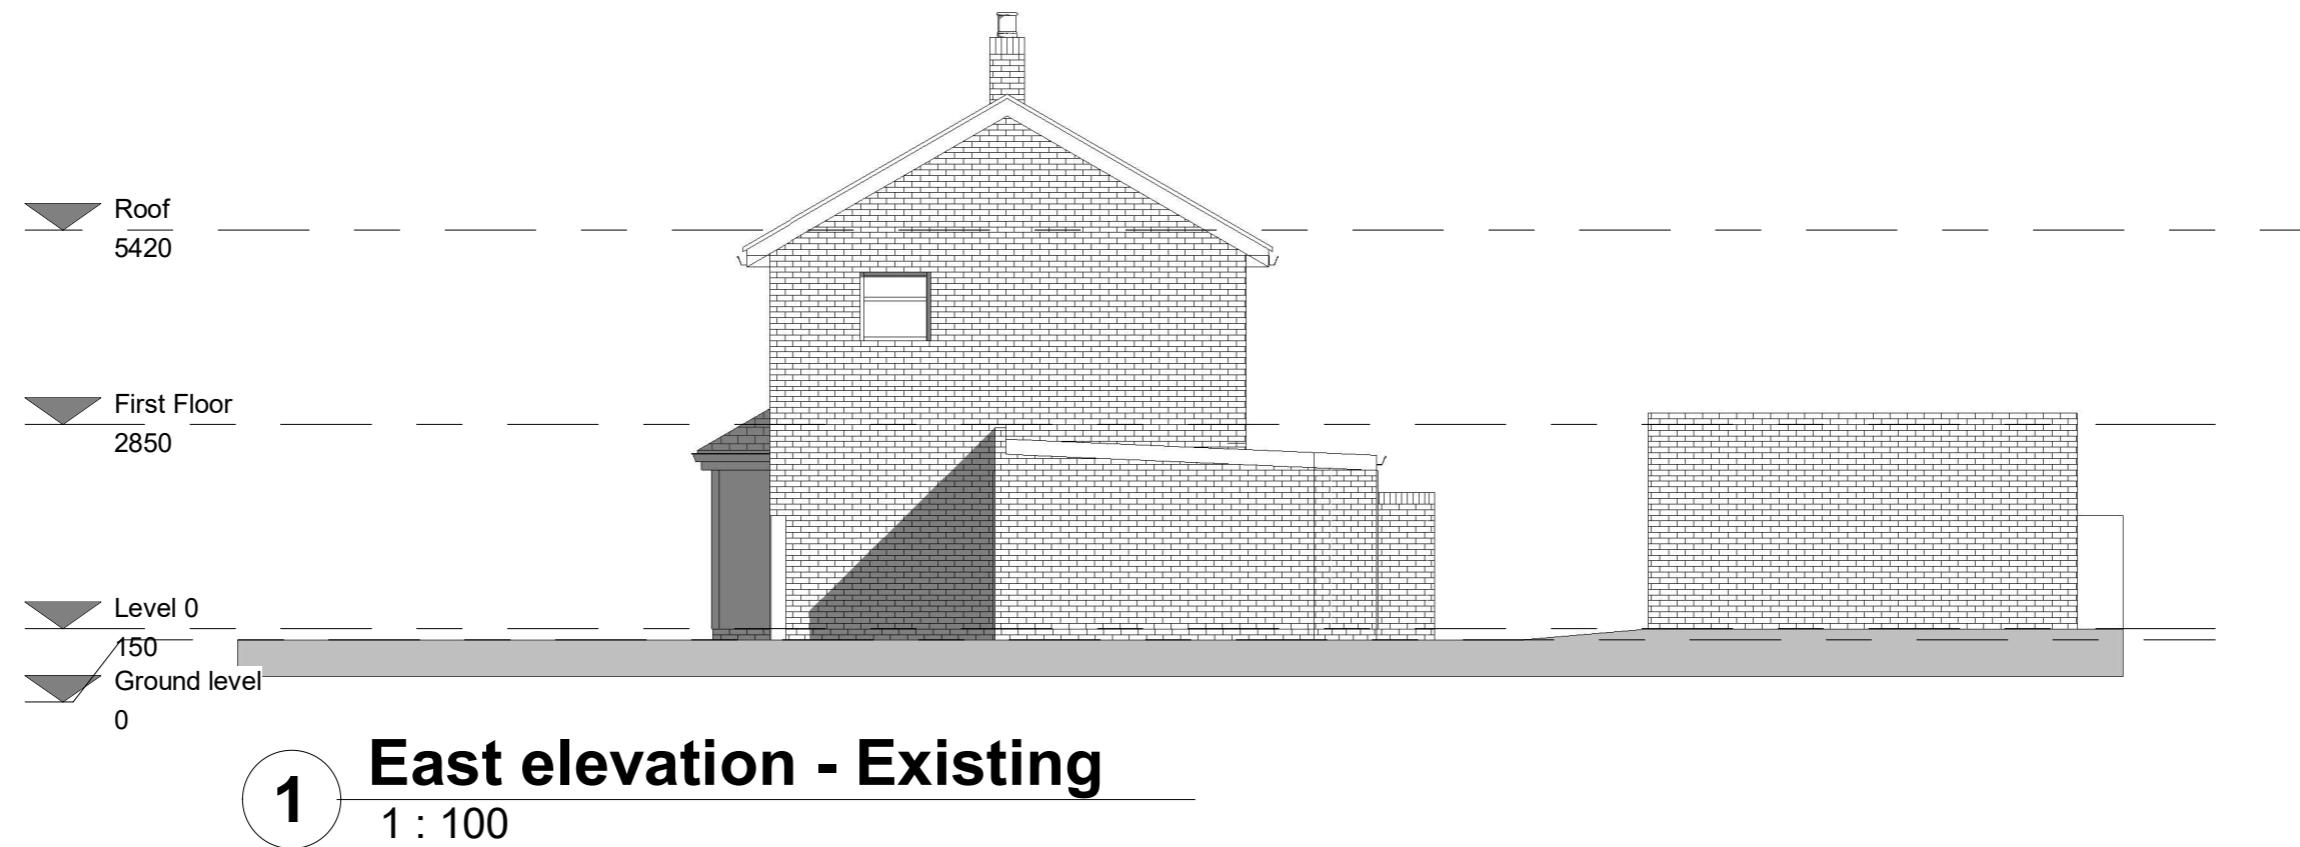

Insight ProBuild

DESIGN | PLAN | BUILD
Telephone: 020 3488 2780
E-mail: Info@insightprobuild.com

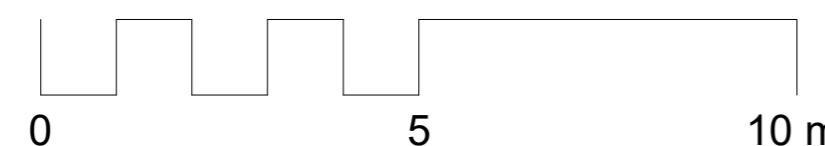



1. DO NOT SCALE FROM THIS DRAWING
2. ALL DIMENSIONS TO BE CHECKED ON SITE PRIOR TO FABRICATION
3. THIS DRAWINGS SHOULD BE READ IN CONJUNCTION WITH
STRUCTURAL ENGINEER'S DRAWINGS (if applicable)
4. THIS DRAWINGS SHOULD BE READ IN CONJUNCTION WITH
ENGINEER'S DRAWINGS (if applicable)
5. COPYRIGHT OF THIS DRAWING REMAIN WITH INSIGHT PROBUILD
6. ANY DISCREPANCY FOUND BETWEEN THIS DRAWING AND ANY OTHER
DOCUMENTS MUST REPORT IMMEDIATELY WITH SERVICE BY THE
CONTRACTOR

ISSUE: Front Porch, Side and Rear Extension
PROJECT: 97 Mulberry Crescent, UB7 9AQ

TITLE: East elevation
Scale (@ A3) 1 : 100 Date Nov 2023


DWG NO:
Draft No :1
By: MK

A109

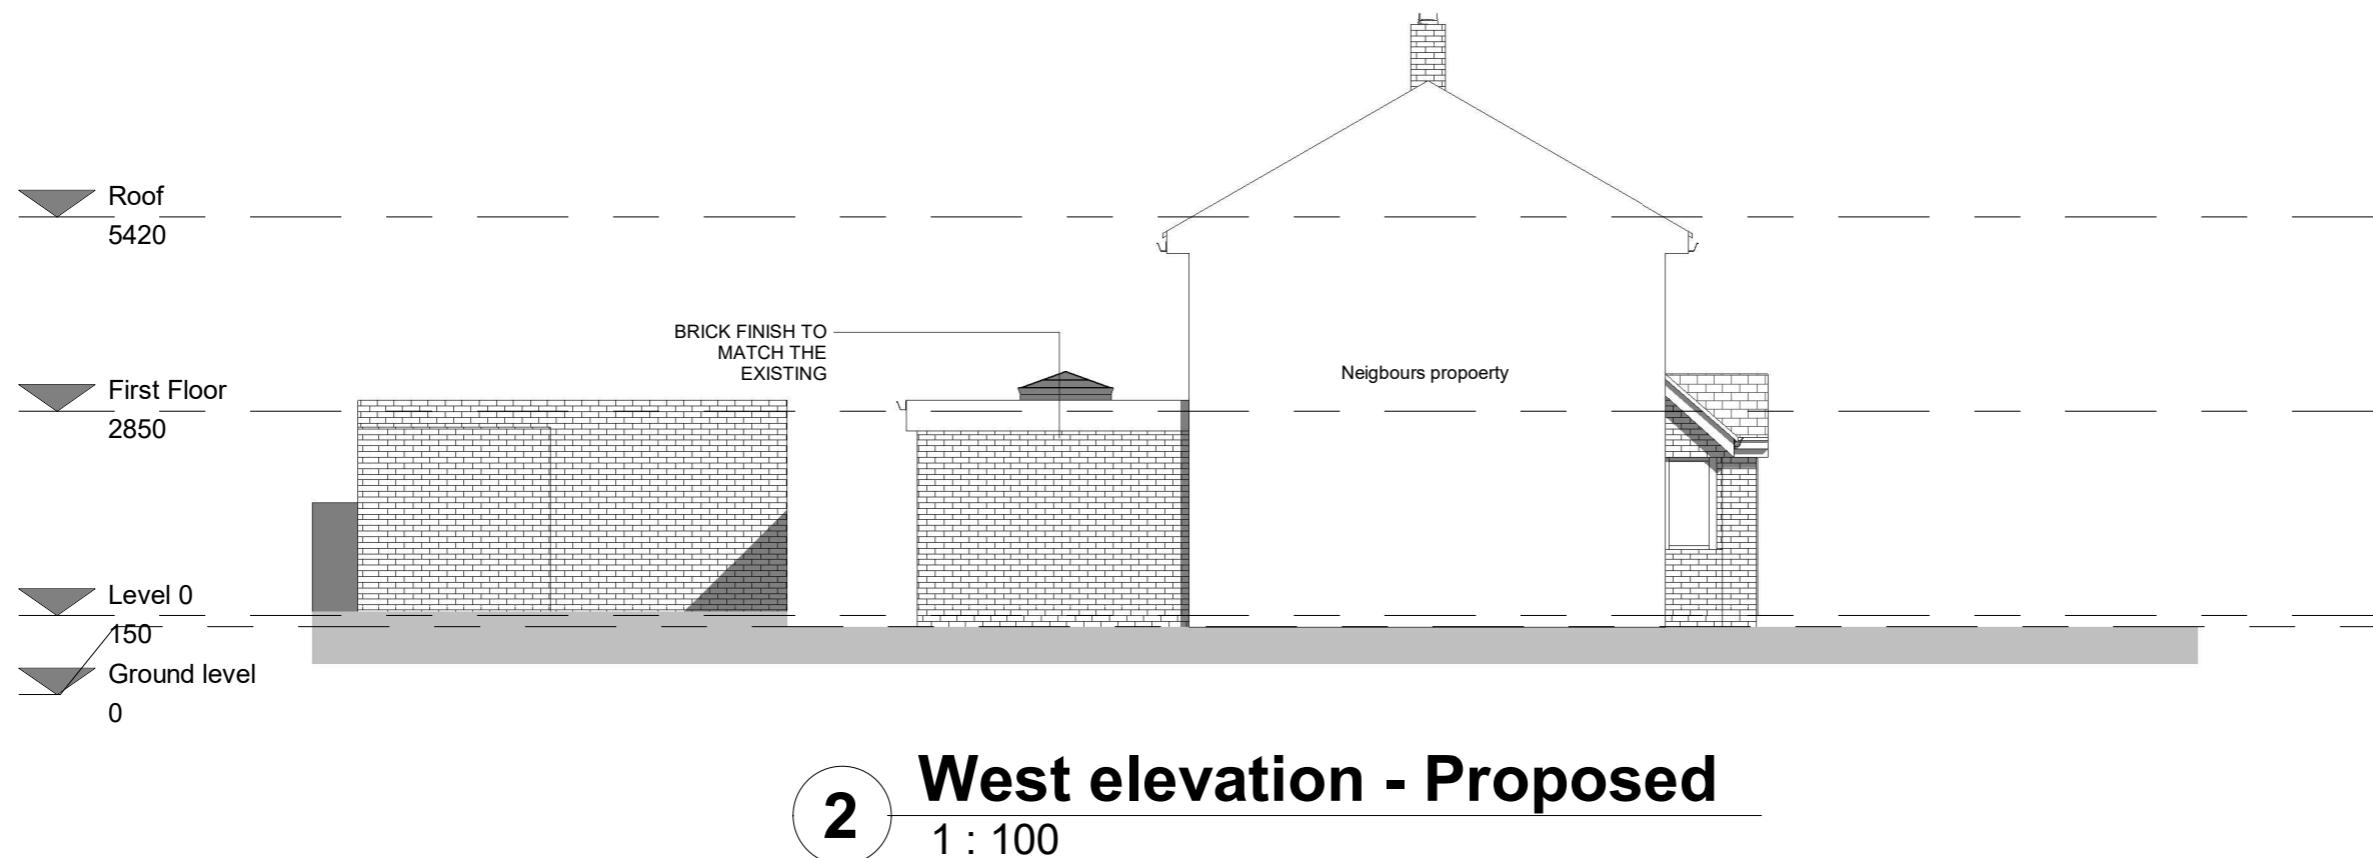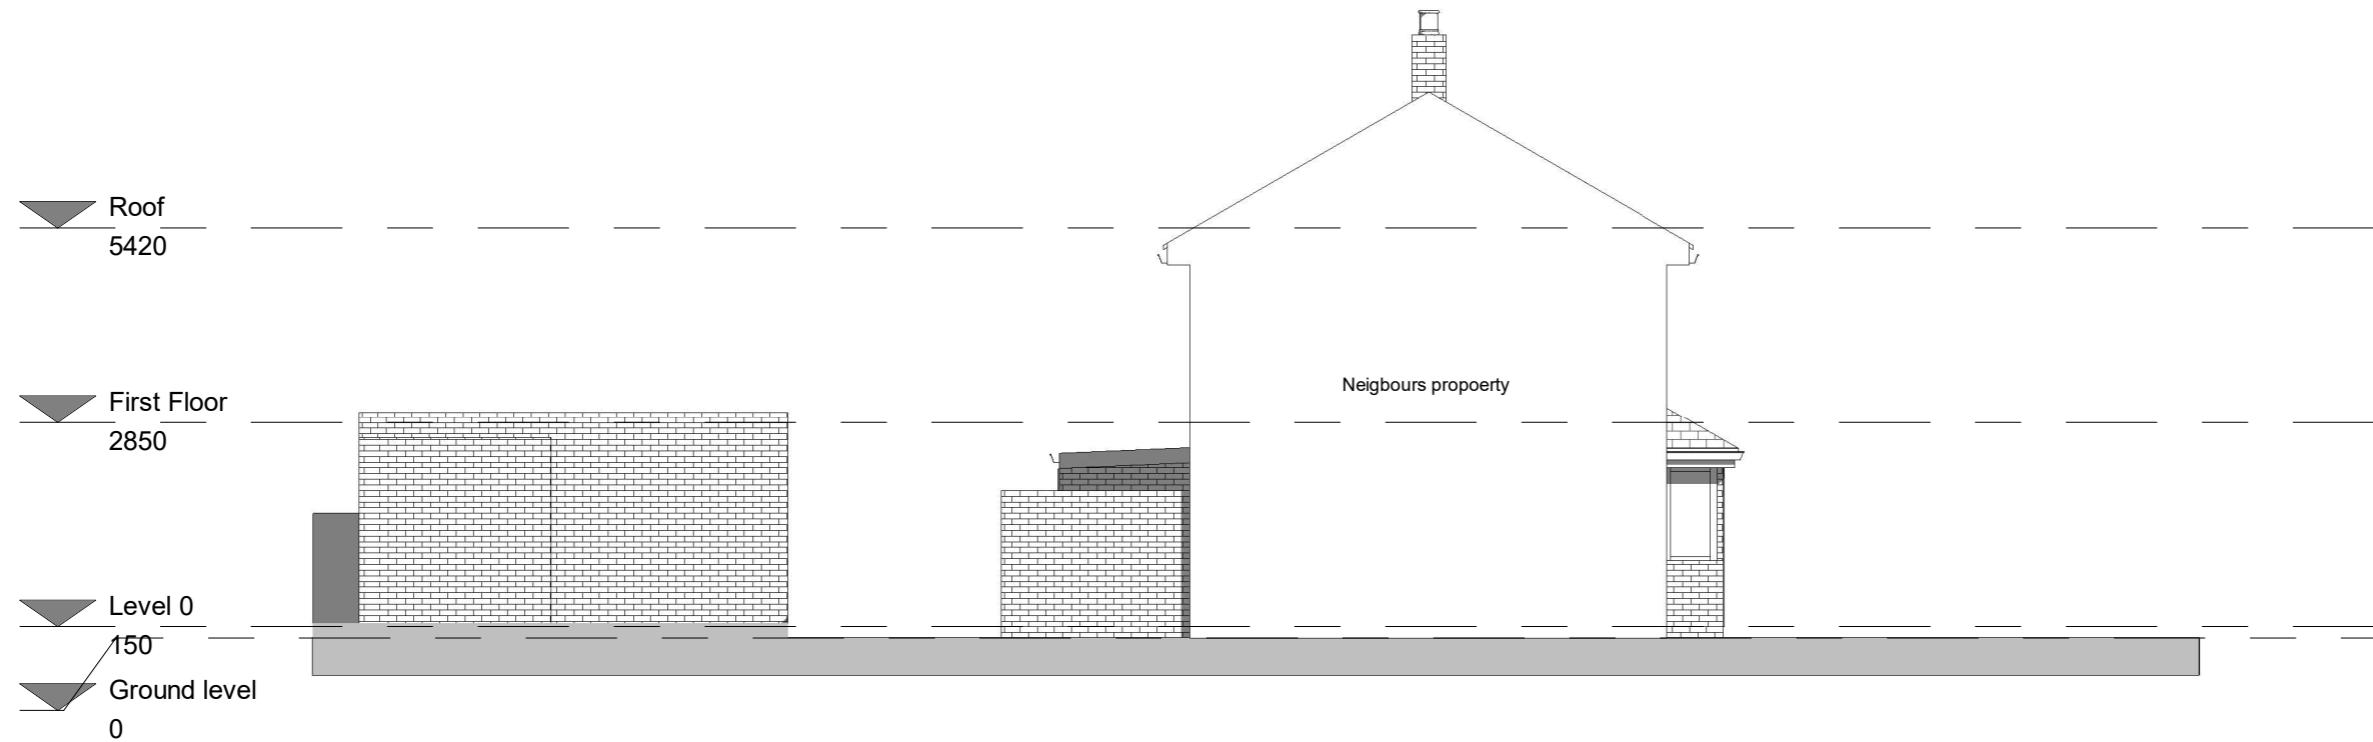

Insight ProBuild

DESIGN | PLAN | BUILD
Telephone: 020 3488 2780
E-mail: Info@insightprobuild.com

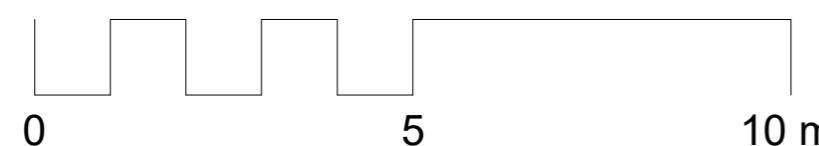

1. DO NOT SCALE FROM THIS DRAWING
2. ALL DIMENSIONS TO BE CHECKED ON SITE PRIOR TO FABRICATION
3. THIS DRAWINGS SHOULD BE READ IN CONJUNCTION WITH
STRUCTURAL ENGINEER'S DRAWINGS (if applicable)
4. THIS DRAWINGS SHOULD BE READ IN CONJUNCTION WITH
ENGINEER'S DRAWINGS (if applicable)
5. COPYRIGHT OF THIS DRAWING REMAIN WITH INSIGHT PROBUILD
6. ANY DISCREPANCY FOUND BETWEEN THIS DRAWING AND ANY OTHER
DOCUMENTS MUST REPORT IMMEDIATELY WITH SERVICE BY THE
CONTRACTOR

ISSUE: Front Porch, Side and Rear Extension
PROJECT: 97 Mulberry Crescent, UB7 9AQ

TITLE: West elevation
Scale (@ A3) 1 : 100 Date Nov 2023

DWG NO:
Draft No :1
By: MK

A110