


1 00 - Existing Block Plan  
1 : 500



**Insight ProBuild**  
DESIGN | PLAN | BUILD  
Telephone: 020 3488 2780  
E-mail: Info@insightprobuild.com

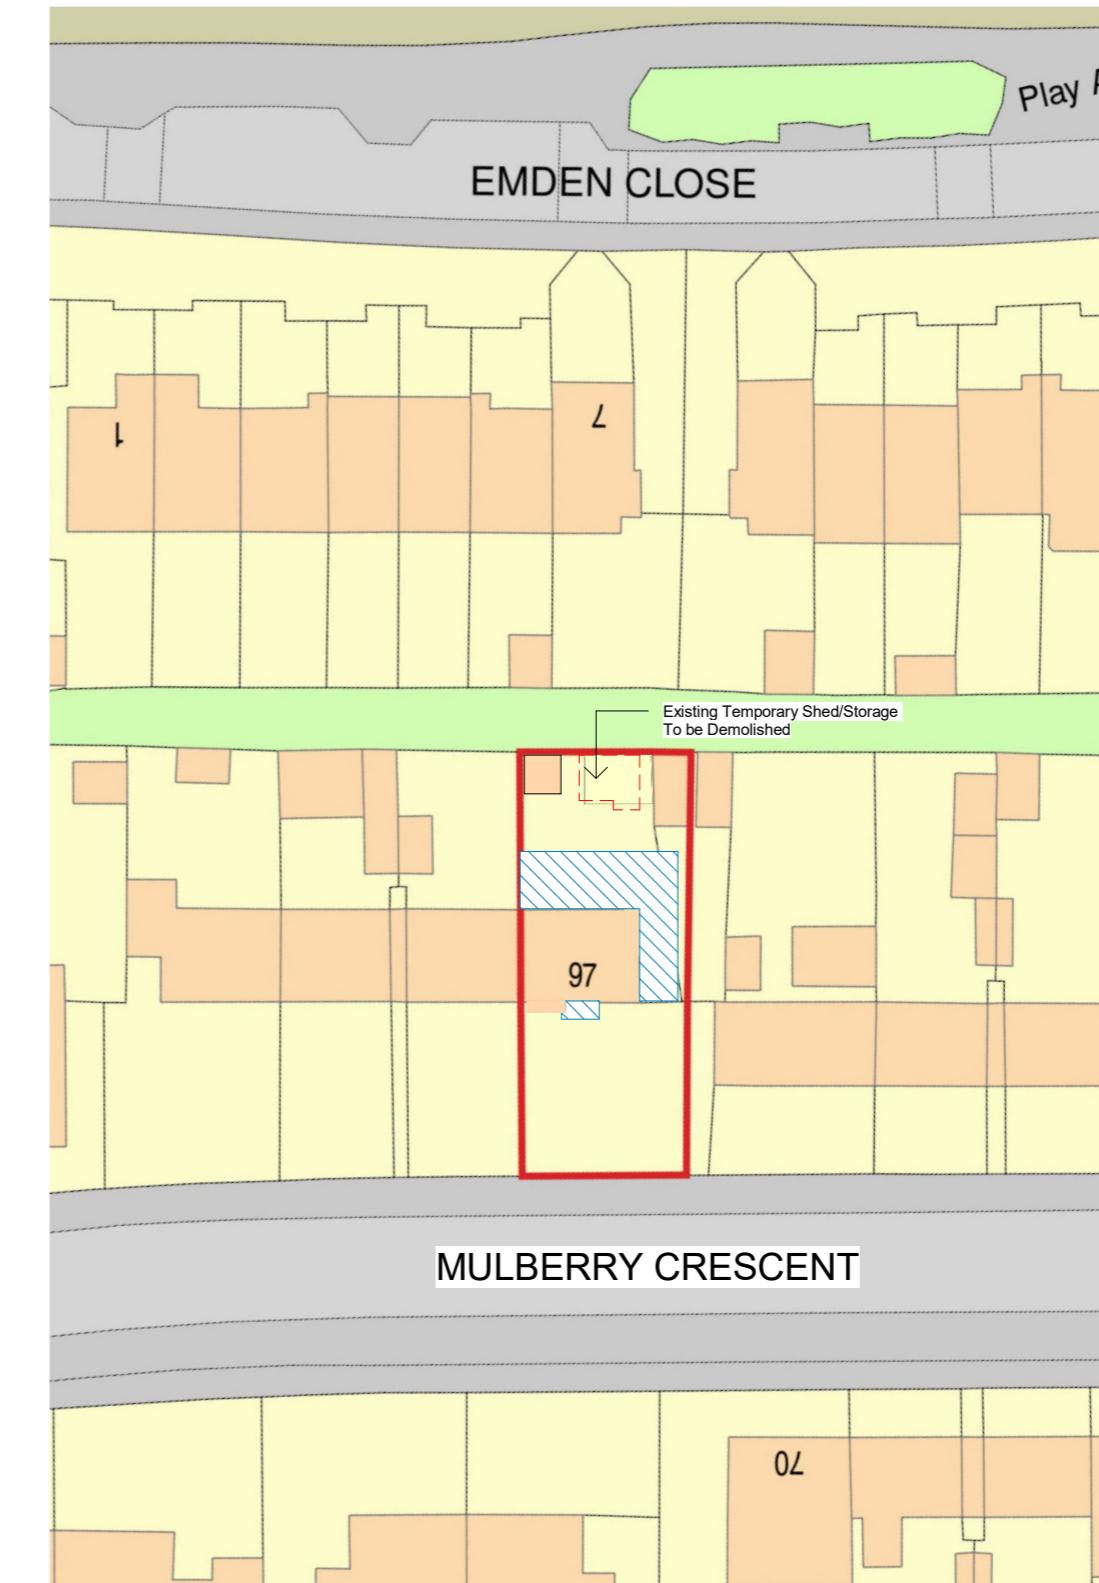


2 00 - Proposed Block Plan  
1 : 500

1. DO NOT SCALE FROM THIS DRAWING  
2. ALL DIMENSIONS TO BE CHECKED ON SITE PRIOR TO FABRICATION  
3. THIS DRAWINGS SHOULD BE READ IN CONJUNCTION WITH  
STRUCTURAL ENGINEER'S DRAWINGS (if applicable)  
4. THIS DRAWINGS SHOULD BE READ IN CONJUNCTION WITH  
ENGINEER'S DRAWINGS (if applicable)  
5. COPYRIGHT OF THIS DRAWING REMAIN WITH INSIGHT PROBUILD  
6. ANY DISCREPANCY FOUND BETWEEN THIS DRAWING AND ANY OTHER  
DOCUMENTS MUST REPORT IMMEDIATELY WITH SERVICE BY THE  
CONTRACTOR

ISSUE:  
Front Porch, Side and Rear Extension  
PROJECT:  
97 Mulberry Crescent, UB7 9AQ

TITLE:  
Block Plan  
Scale (@ A3) 1 : 500 Date May 2024

DWG NO:  
Draft No :5  
By: MK  
Revision: F  
A101

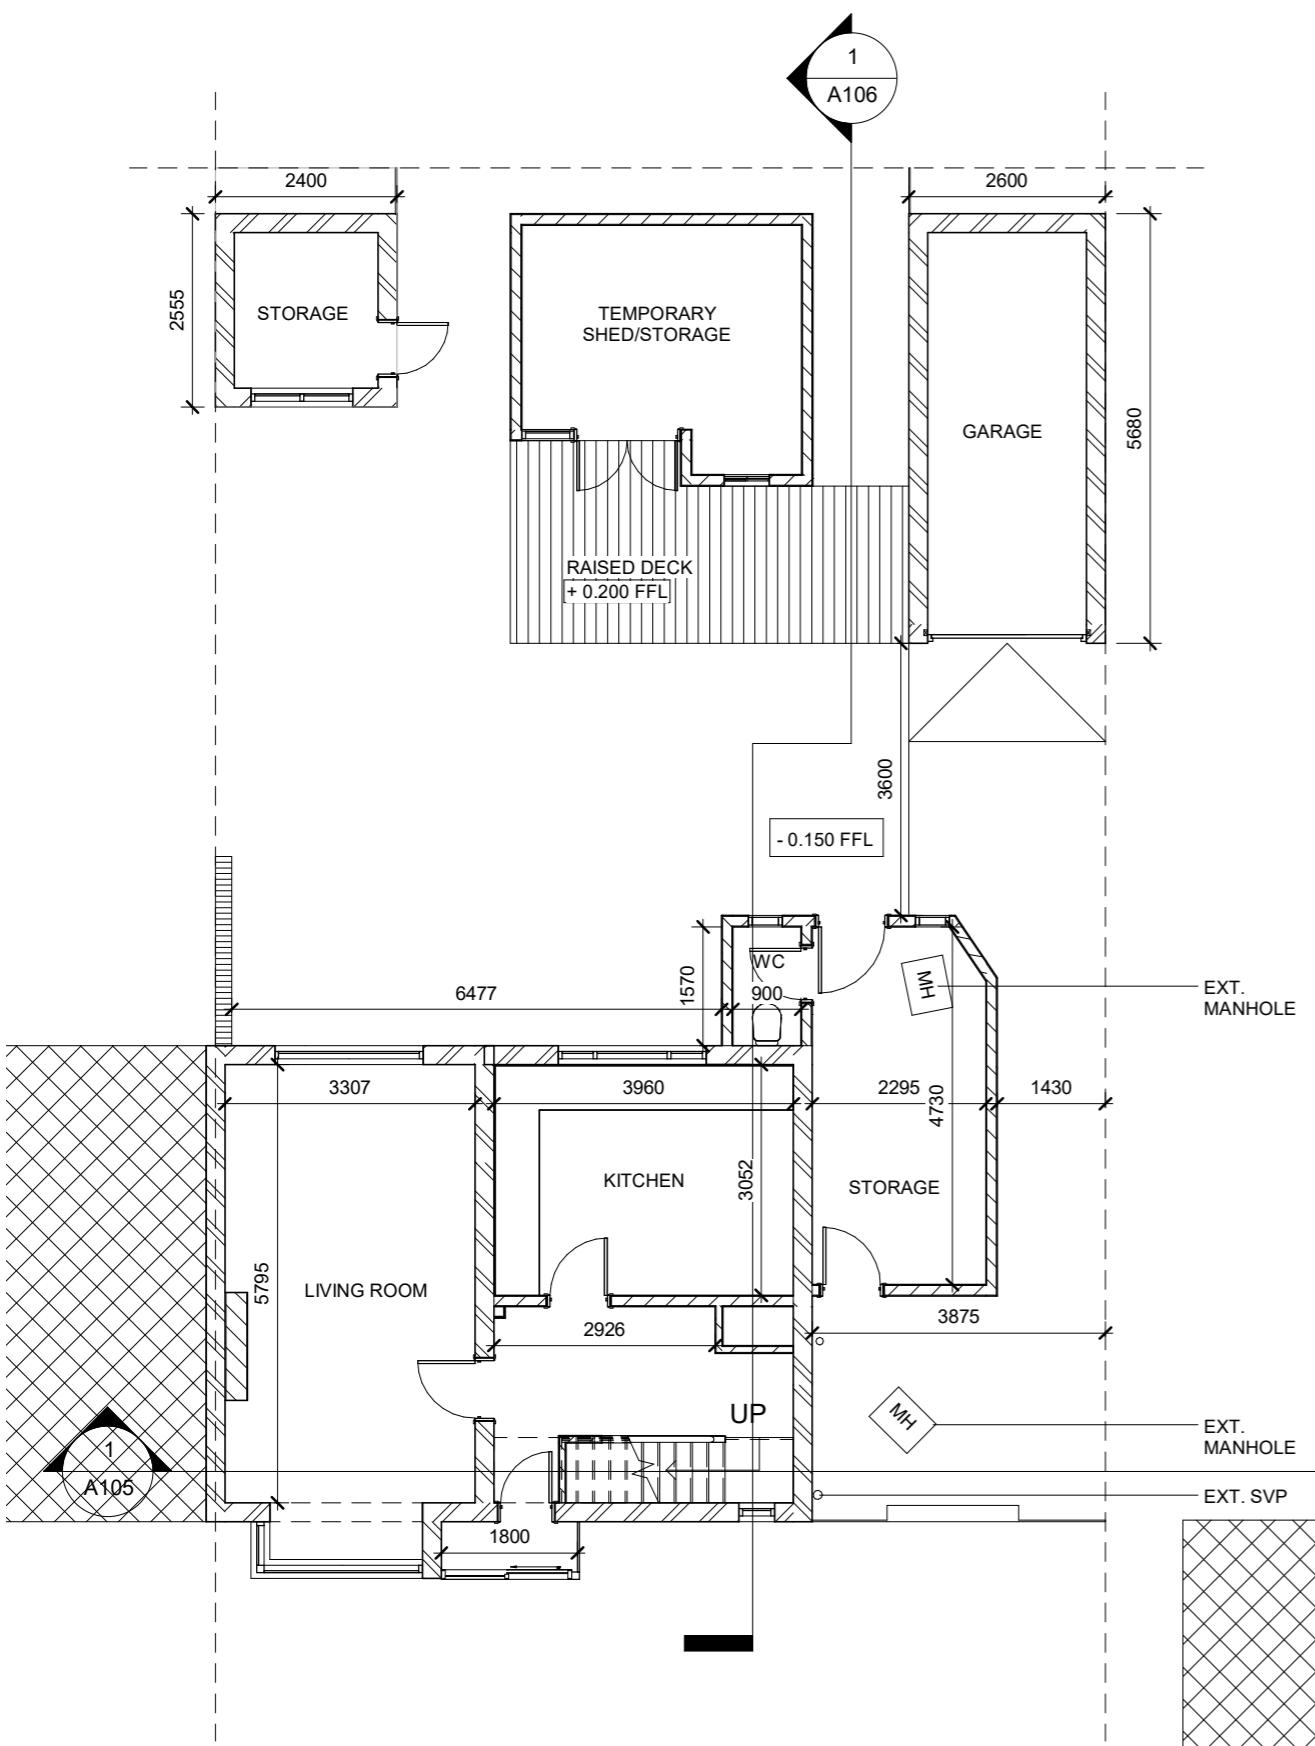


1 00 - Existing

1 : 100



Insight ProBuild

DESIGN | PLAN | BUILD  
Telephone: 020 3488 2780  
E-mail: Info@insightprobuild.com

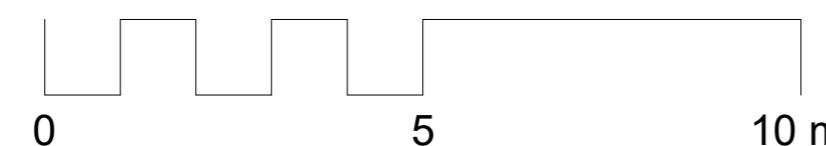

1. DO NOT SCALE FROM THIS DRAWING  
2. ALL DIMENSIONS TO BE CHECKED ON SITE PRIOR TO FABRICATION  
3. THIS DRAWINGS SHOULD BE READ IN CONJUNCTION WITH  
STRUCTURAL ENGINEER'S DRAWINGS (if applicable)  
4. THIS DRAWINGS SHOULD BE READ IN CONJUNCTION WITH  
ENGINEER'S DRAWINGS (if applicable)  
5. COPYRIGHT OF THIS DRAWING REMAIN WITH INSIGHT PROBUILD  
6. ANY DISCREPANCY FOUND BETWEEN THIS DRAWING AND ANY OTHER  
DOCUMENTS MUST REPORT IMMEDIATELY WITH SERVICE BY THE  
CONTRACTOR


ISSUE:  
Front Porch, Side and Rear Extension

PROJECT:  
97 Mulberry Crescent, UB7 9AQ

TITLE:  
Ground floor  
Scale (@ A3)  
1 : 100


DWG NO:  
Draft No : 5  
By: MK  
Revision: F

A102

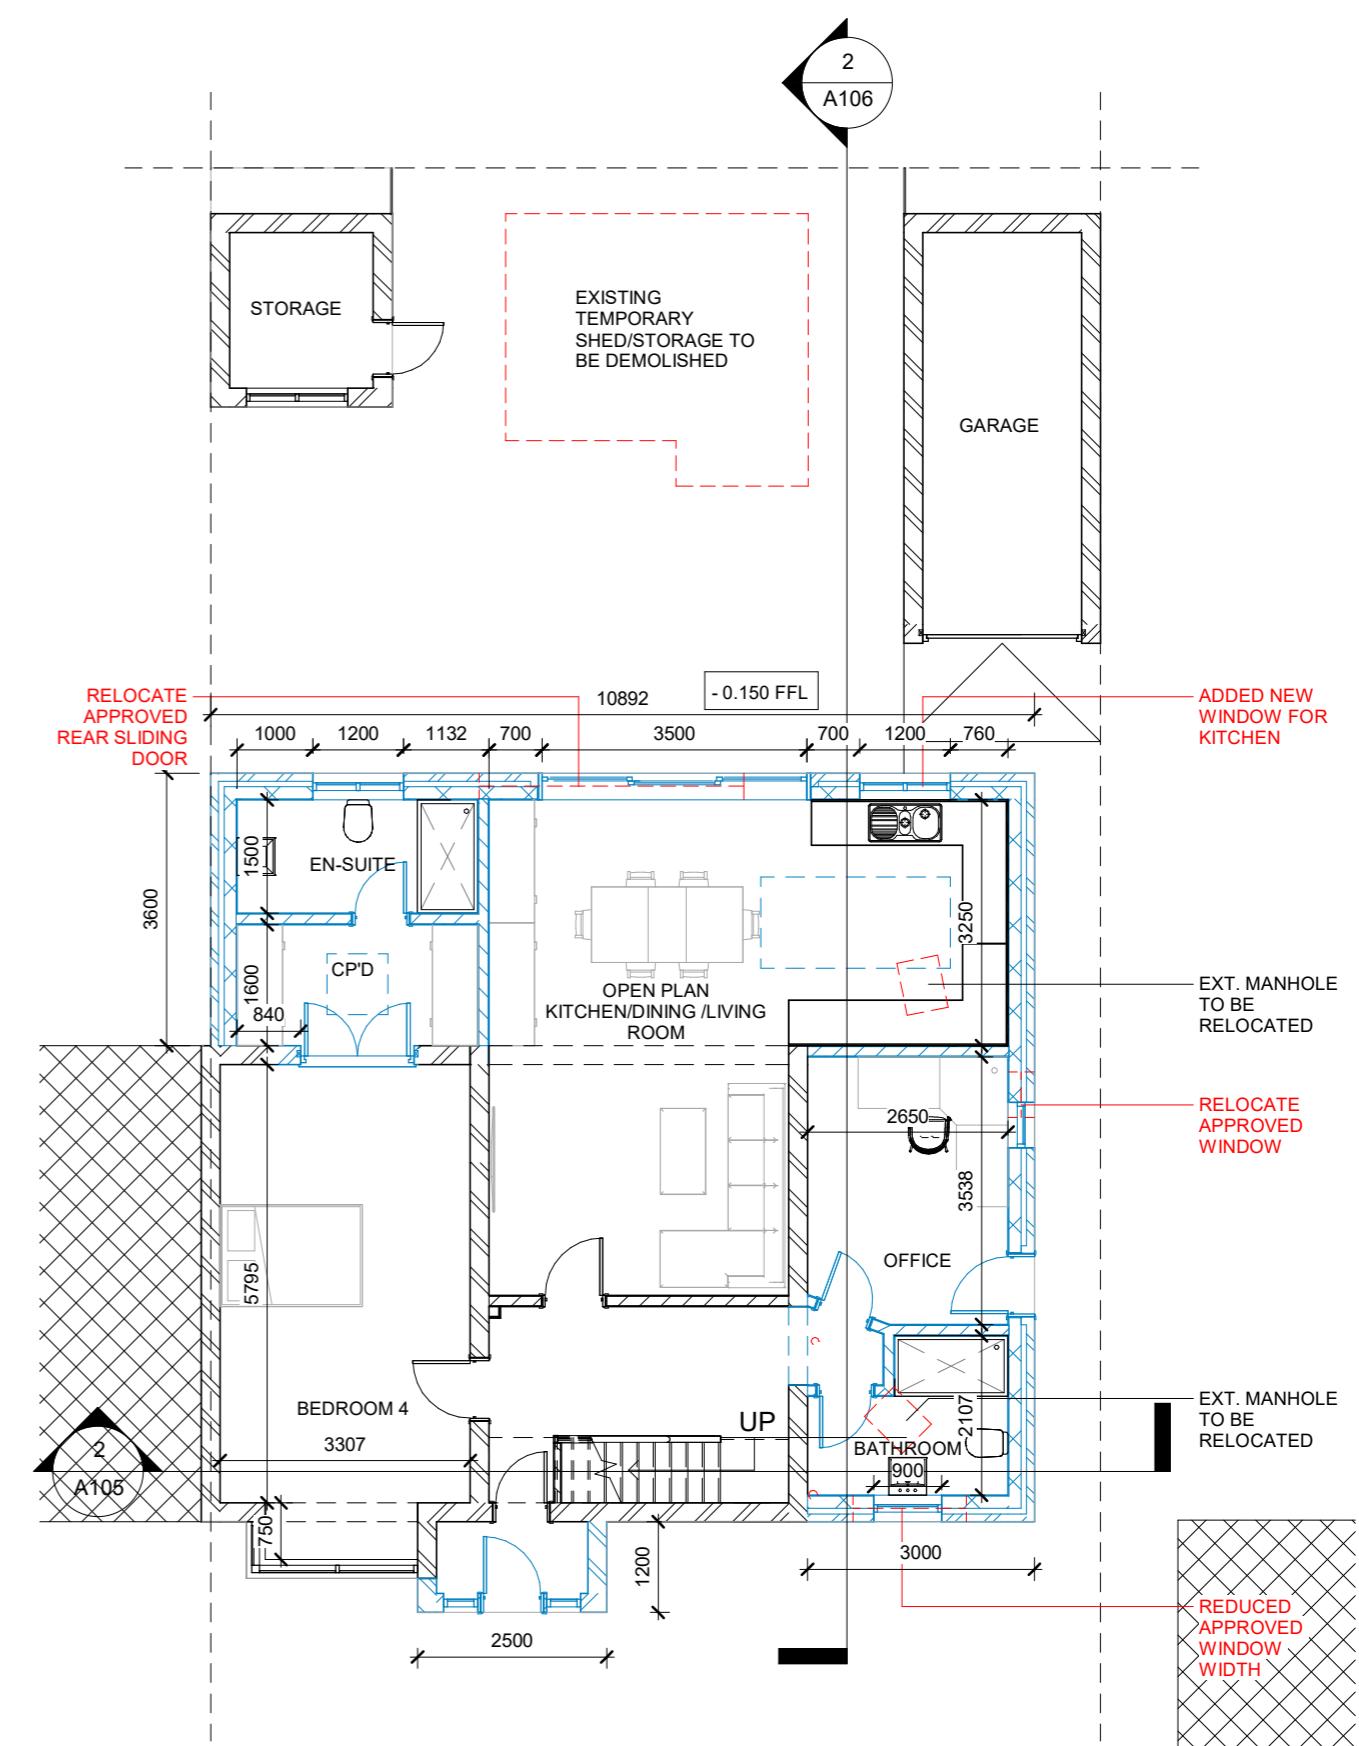

2 00 - Proposed

1 : 100

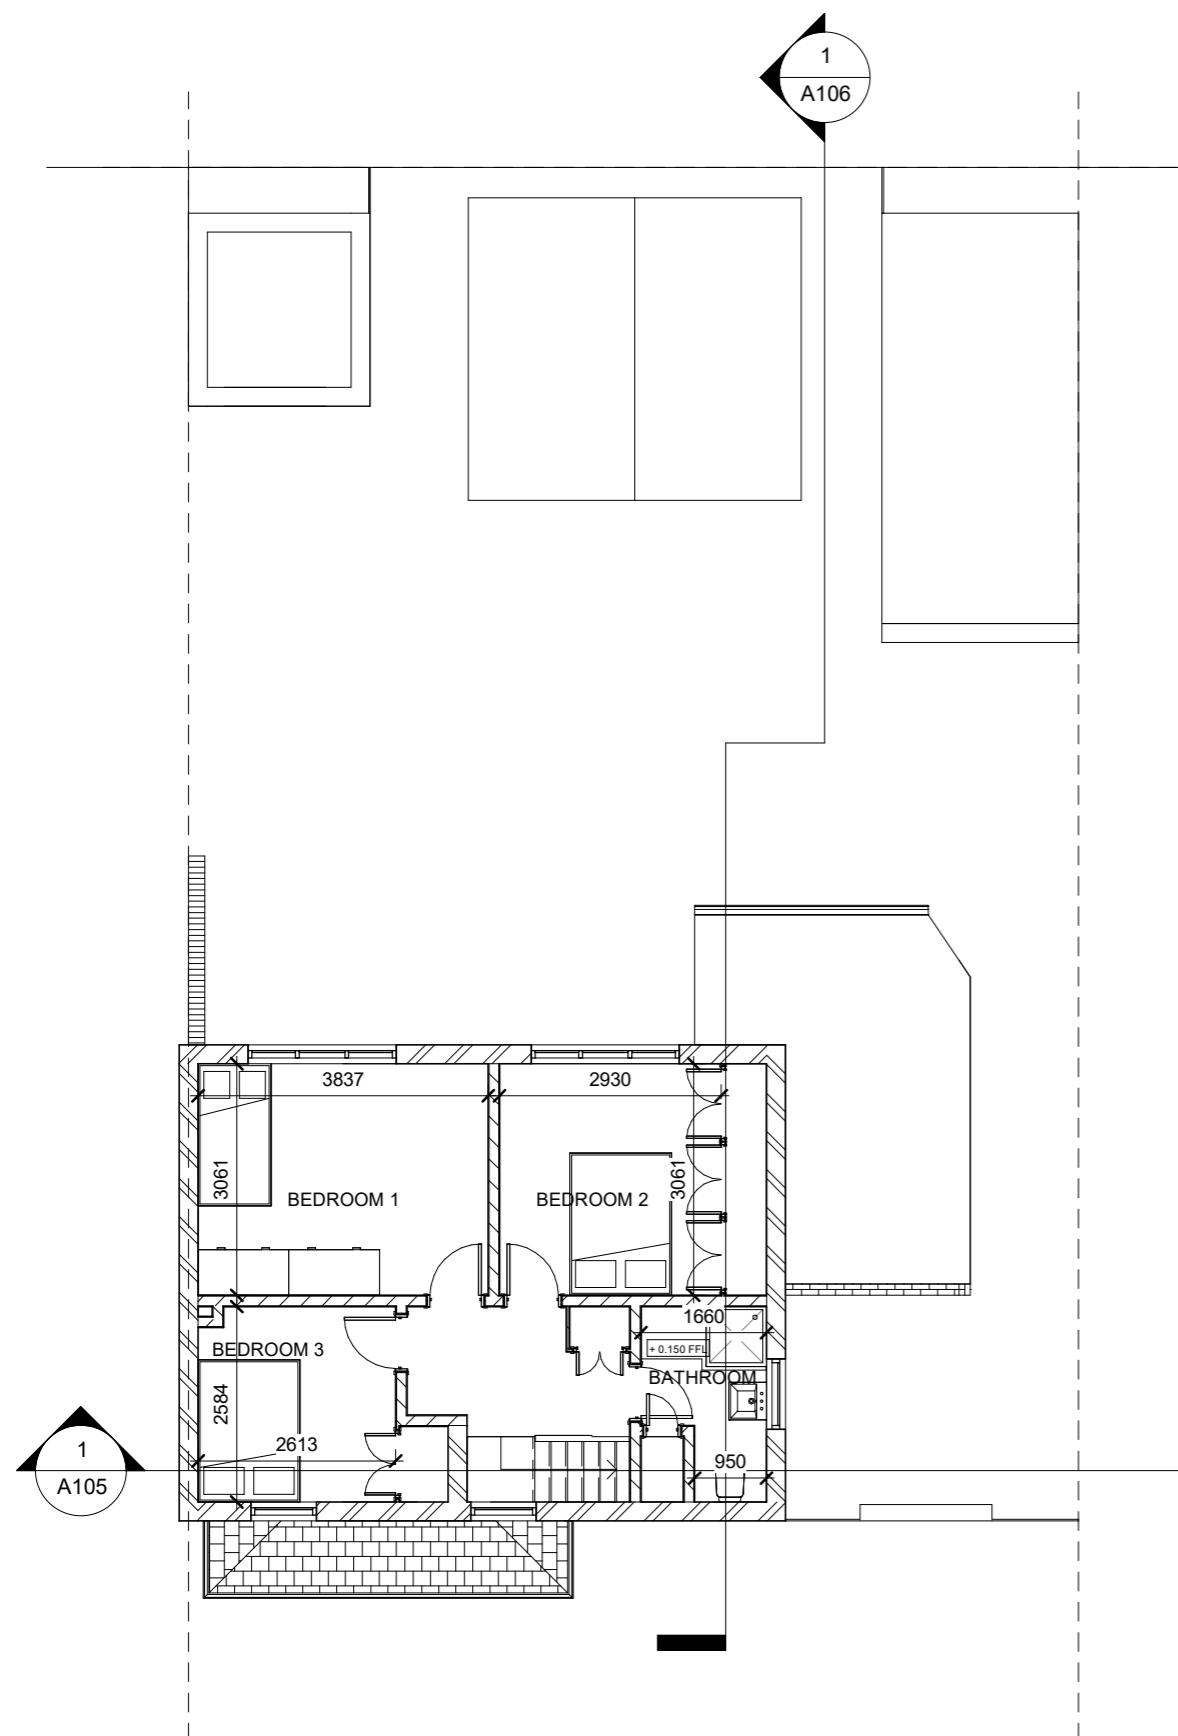

**1 01 - Existing**  
1 : 100




0 5 10 m

1. DO NOT SCALE FROM THIS DRAWING  
2. ALL DIMENSIONS TO BE CHECKED ON SITE PRIOR TO FABRICATION  
3. THIS DRAWINGS SHOULD BE READ IN CONJUNCTION WITH  
STRUCTURAL ENGINEER'S DRAWINGS (if applicable)  
4. THIS DRAWINGS SHOULD BE READ IN CONJUNCTION WITH  
ENGINEER'S DRAWINGS (if applicable)  
5. COPYRIGHT OF THIS DRAWING REMAIN WITH INSIGHT PROBUILD  
6. ANY DISCREPANCY FOUND BETWEEN THIS DRAWING AND ANY OTHER  
DOCUMENTS MUST REPORT IMMEDIATELY WITH SERVICE BY THE  
CONTRACTOR


ISSUE: Front Porch, Side and Rear Extension  
PROJECT: 97 Mulberry Crescent, UB7 9AQ

TITLE: First floor  
Scale (@ A3) 1 : 100 Date May 2024


DWG NO: A103  
Draft No :5  
By: MK  
Revision: F

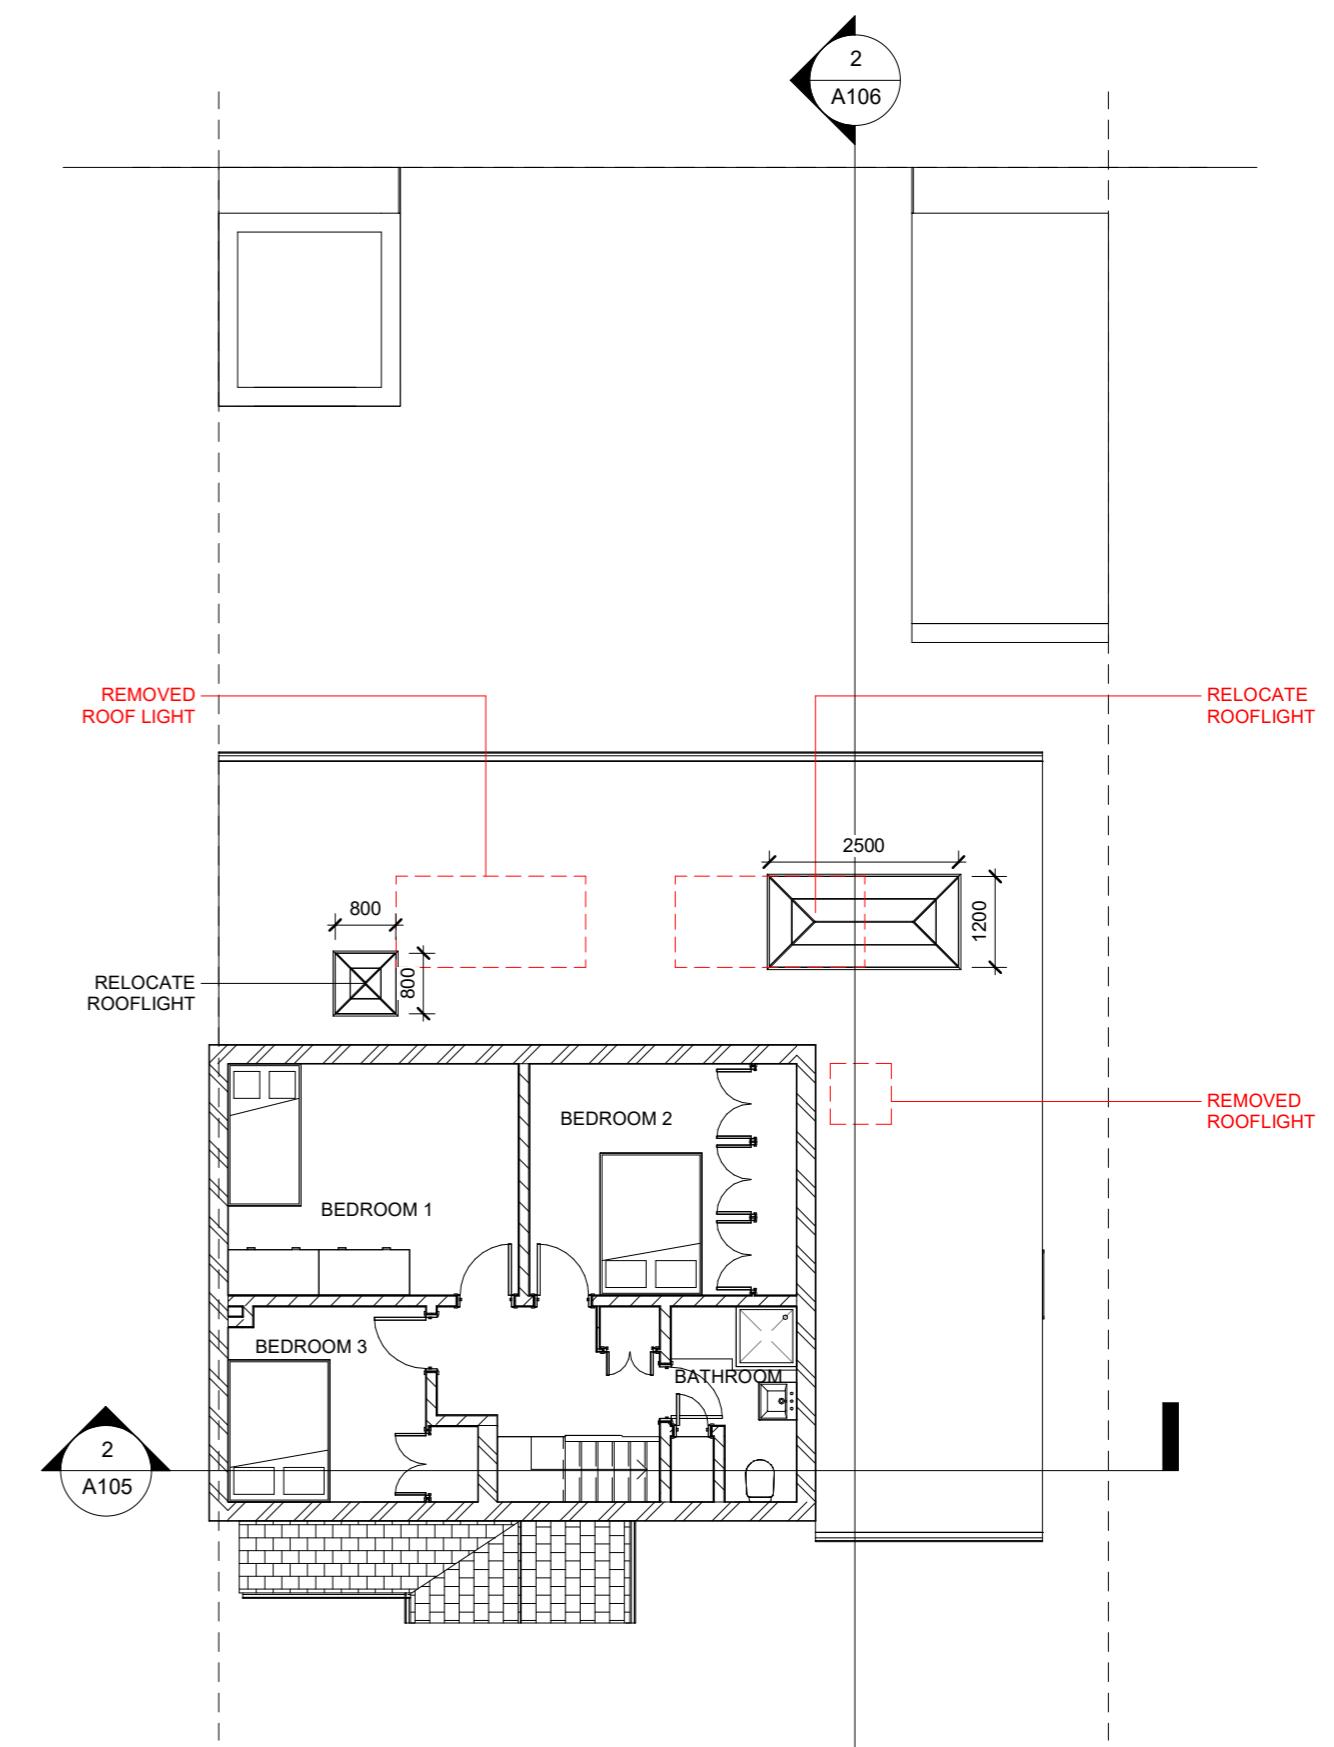

**2 01 - Proposed**  
1 : 100


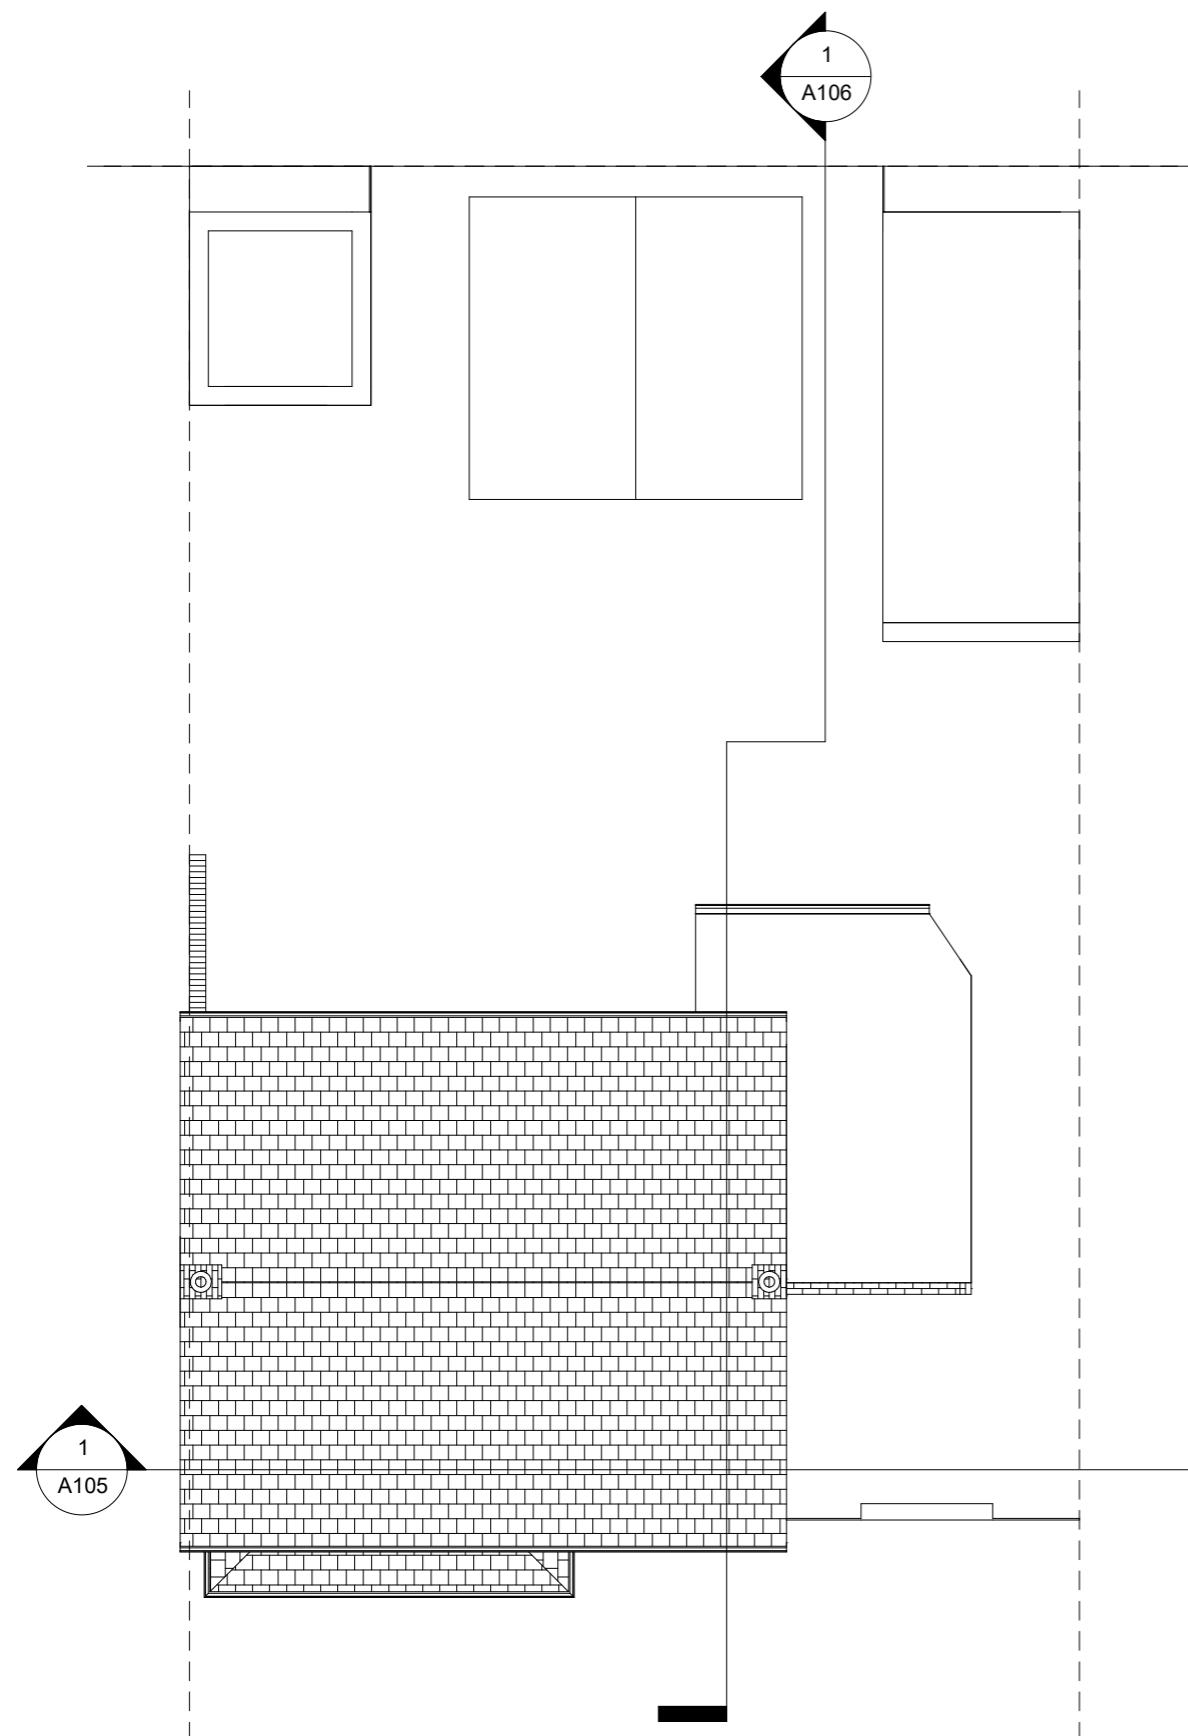


**1** **Roof - Existing**  
1 : 100

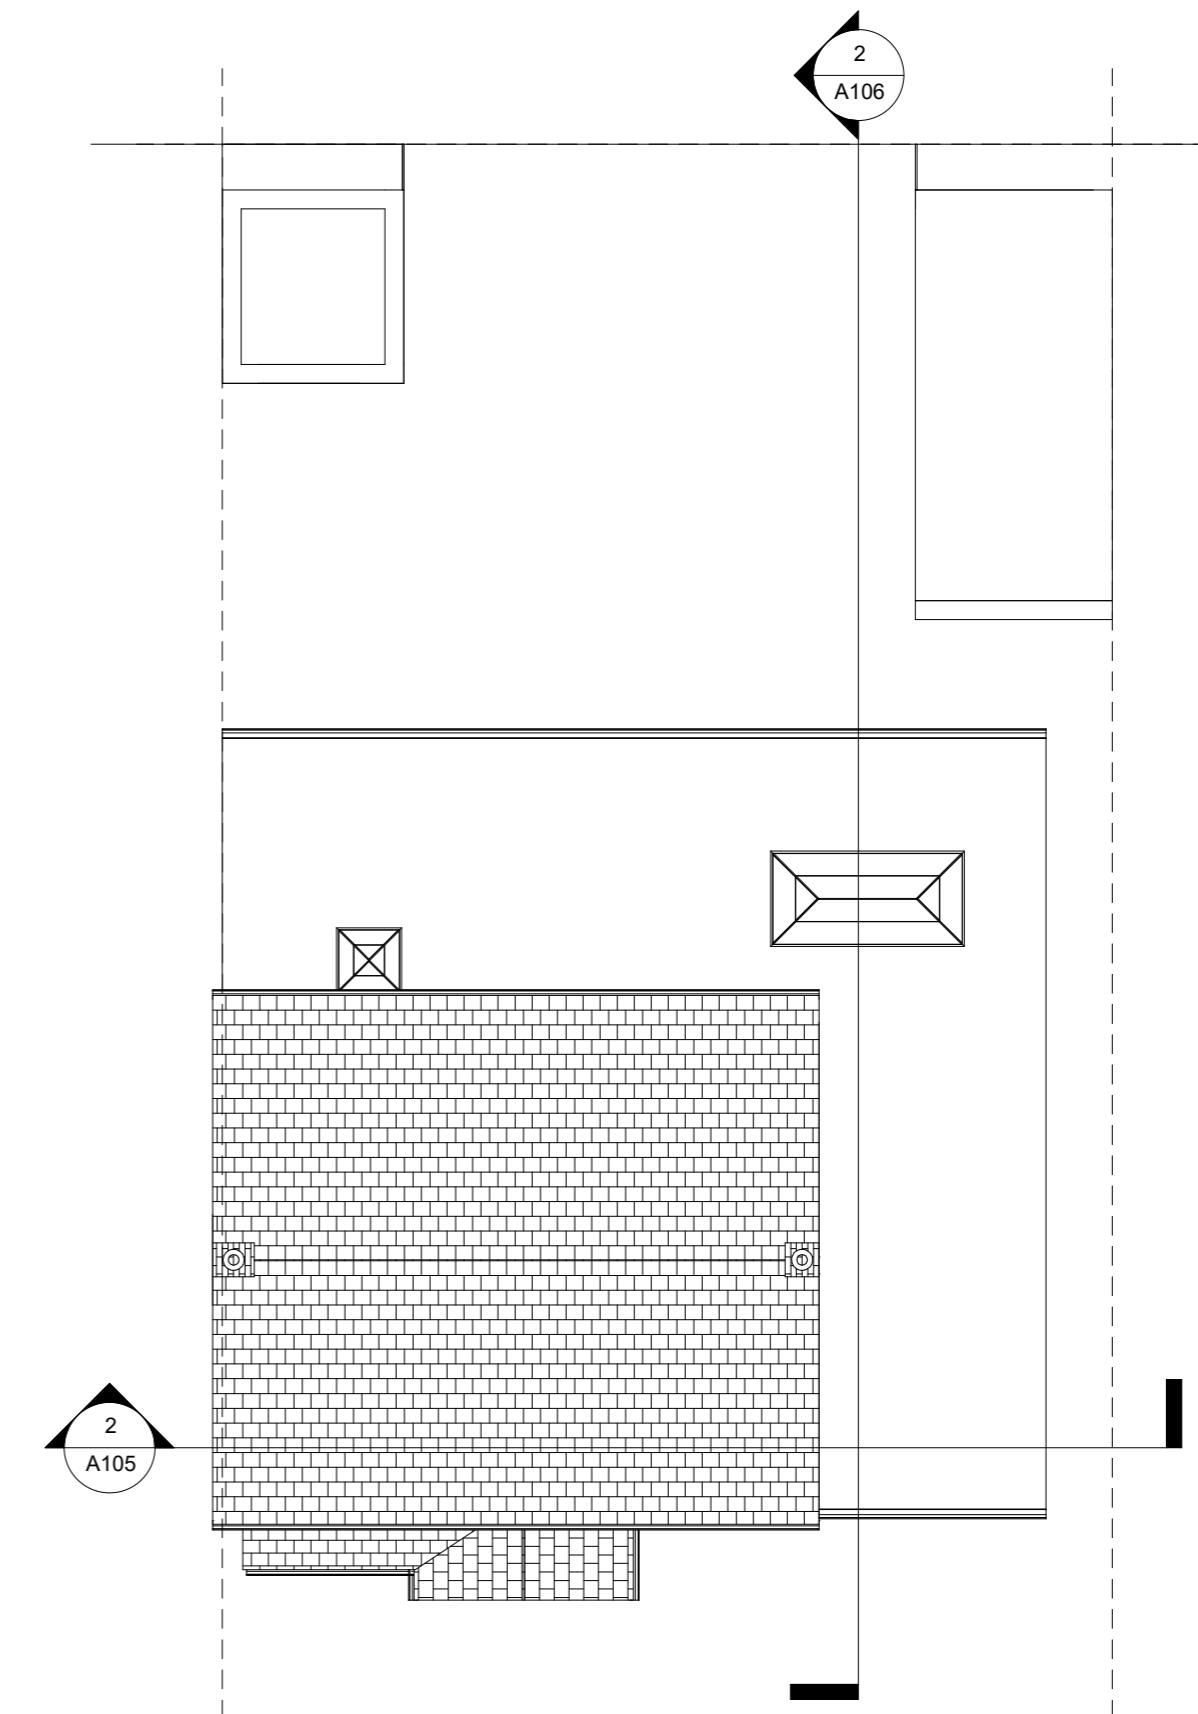


**2** **Roof - Proposed**  
1 : 100



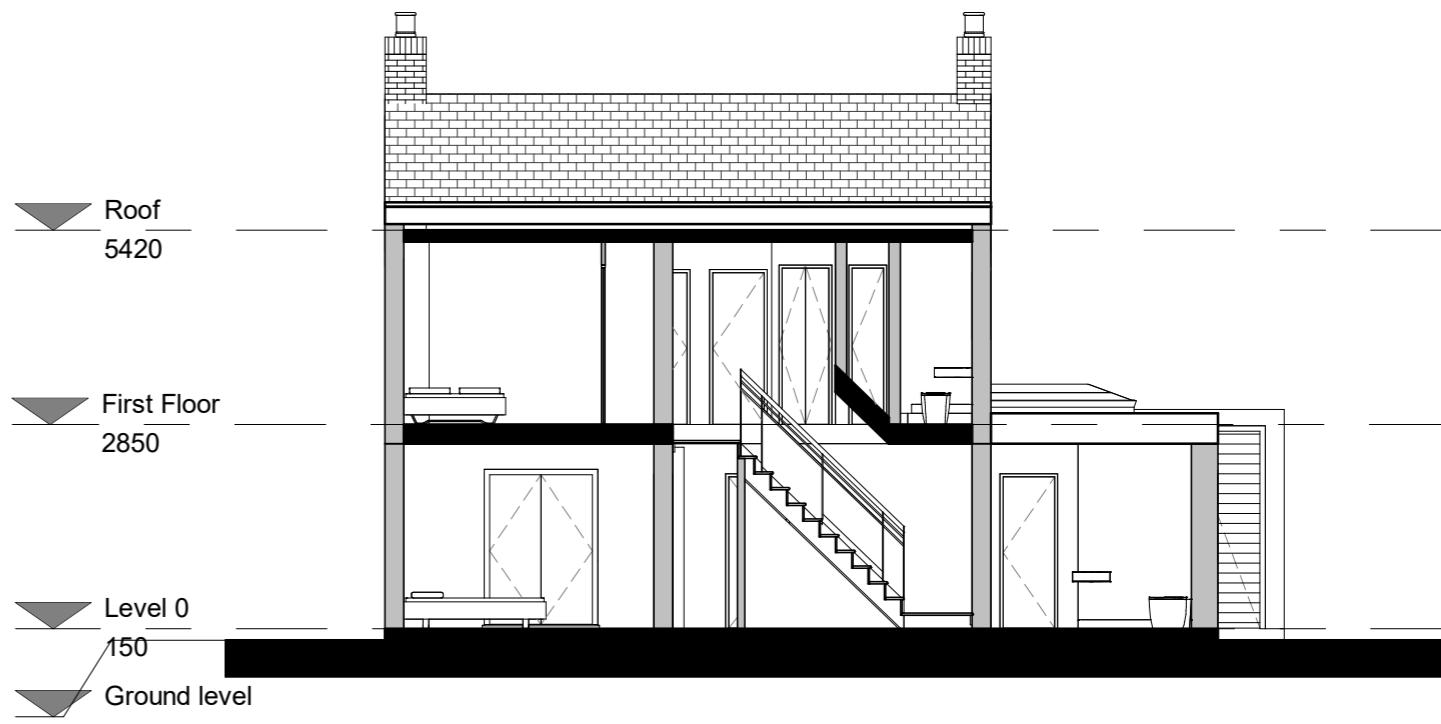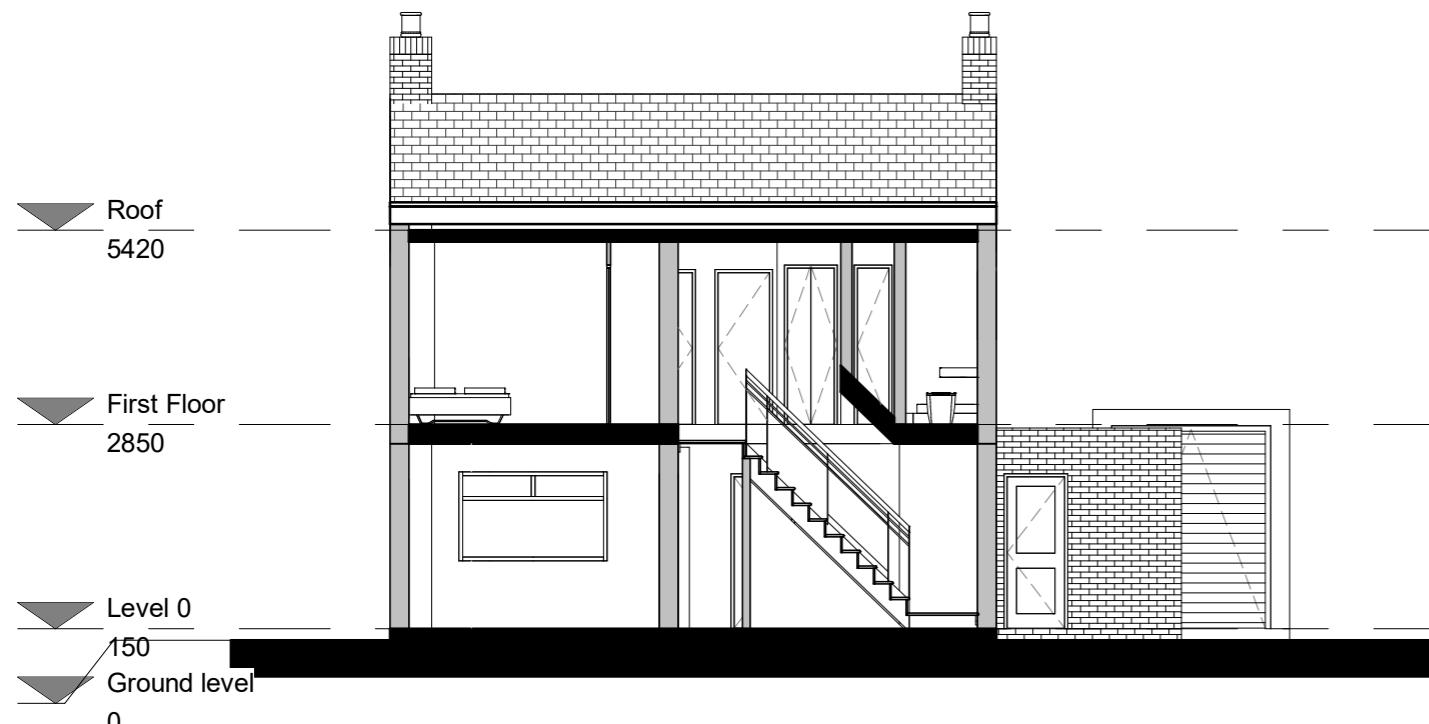

**Insight ProBuild**

DESIGN | PLAN | BUILD  
Telephone: 020 3488 2780  
E-mail: Info@insightprobuild.com


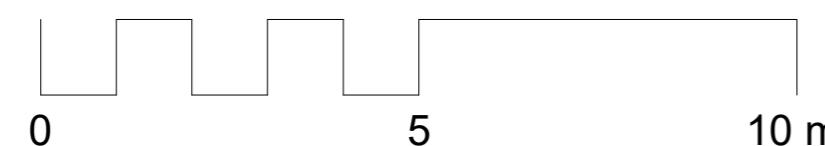



1. DO NOT SCALE FROM THIS DRAWING  
2. ALL DIMENSIONS TO BE CHECKED ON SITE PRIOR TO FABRICATION  
3. THIS DRAWINGS SHOULD BE READ IN CONJUNCTION WITH  
STRUCTURAL ENGINEER'S DRAWINGS (if applicable)  
4. THIS DRAWINGS SHOULD BE READ IN CONJUNCTION WITH  
ENGINEER'S DRAWINGS (if applicable)  
5. COPYRIGHT OF THIS DRAWING REMAIN WITH INSIGHT PROBUILD  
6. ANY DISCREPANCY FOUND BETWEEN THIS DRAWING AND ANY OTHER  
DOCUMENTS MUST REPORT IMMEDIATELY WITH SERVICE BY THE  
CONTRACTOR


ISSUE: Front Porch, Side and Rear Extension  
PROJECT: 97 Mulberry Crescent, UB7 9AQ

TITLE: Section 1  
Scale (@ A3) 1 : 100 Date May 2024

DWG NO: A105  
Draft No :5  
By: MK  
Revision: F

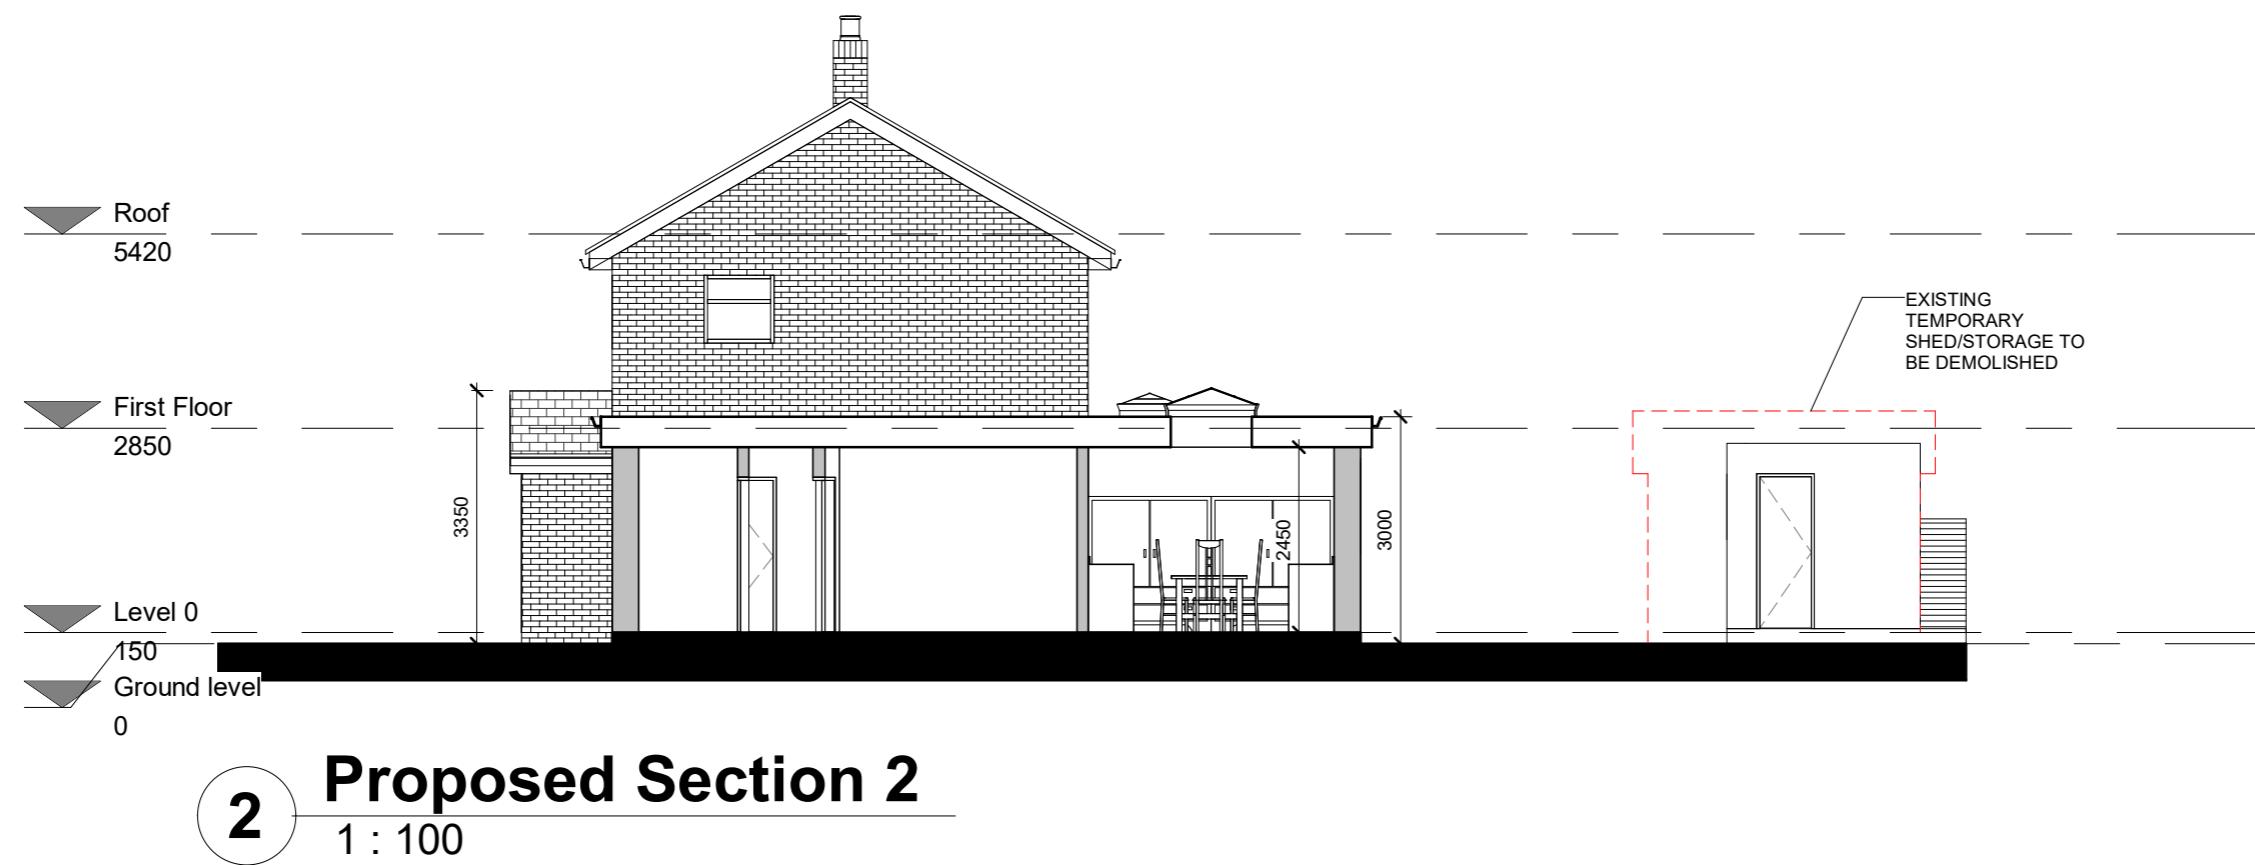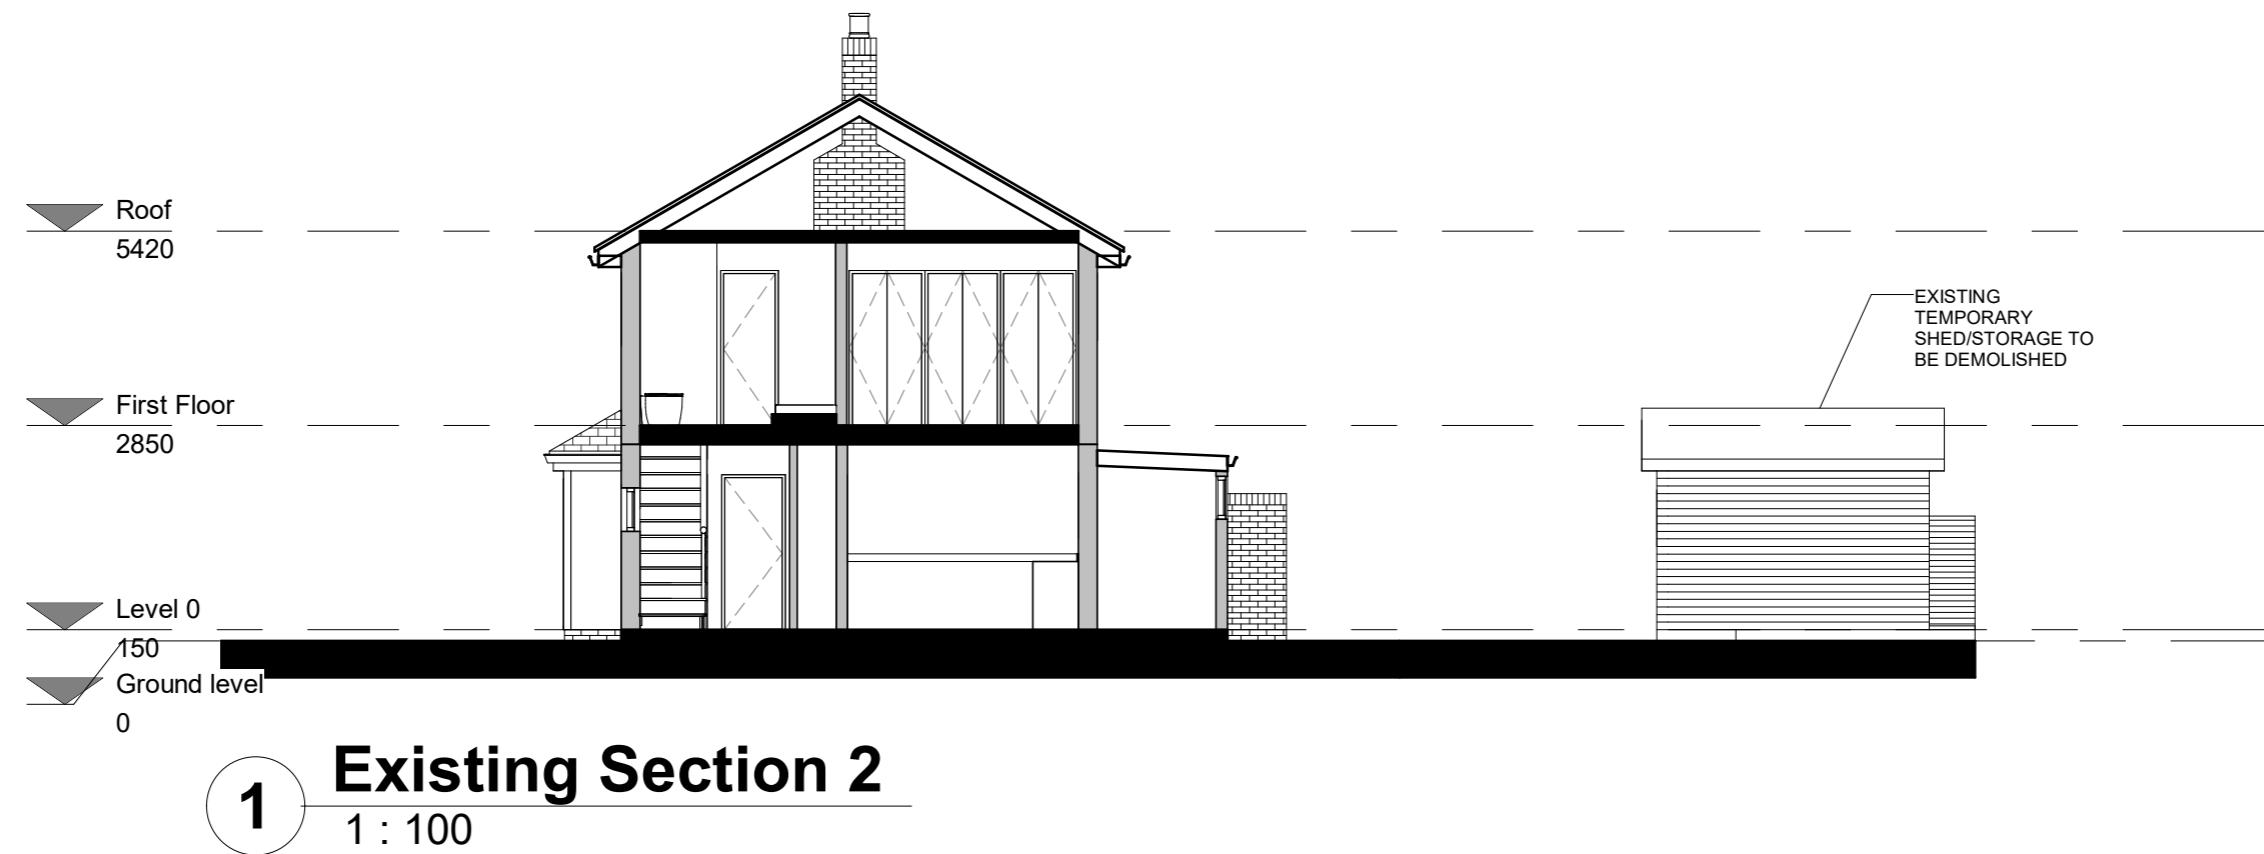


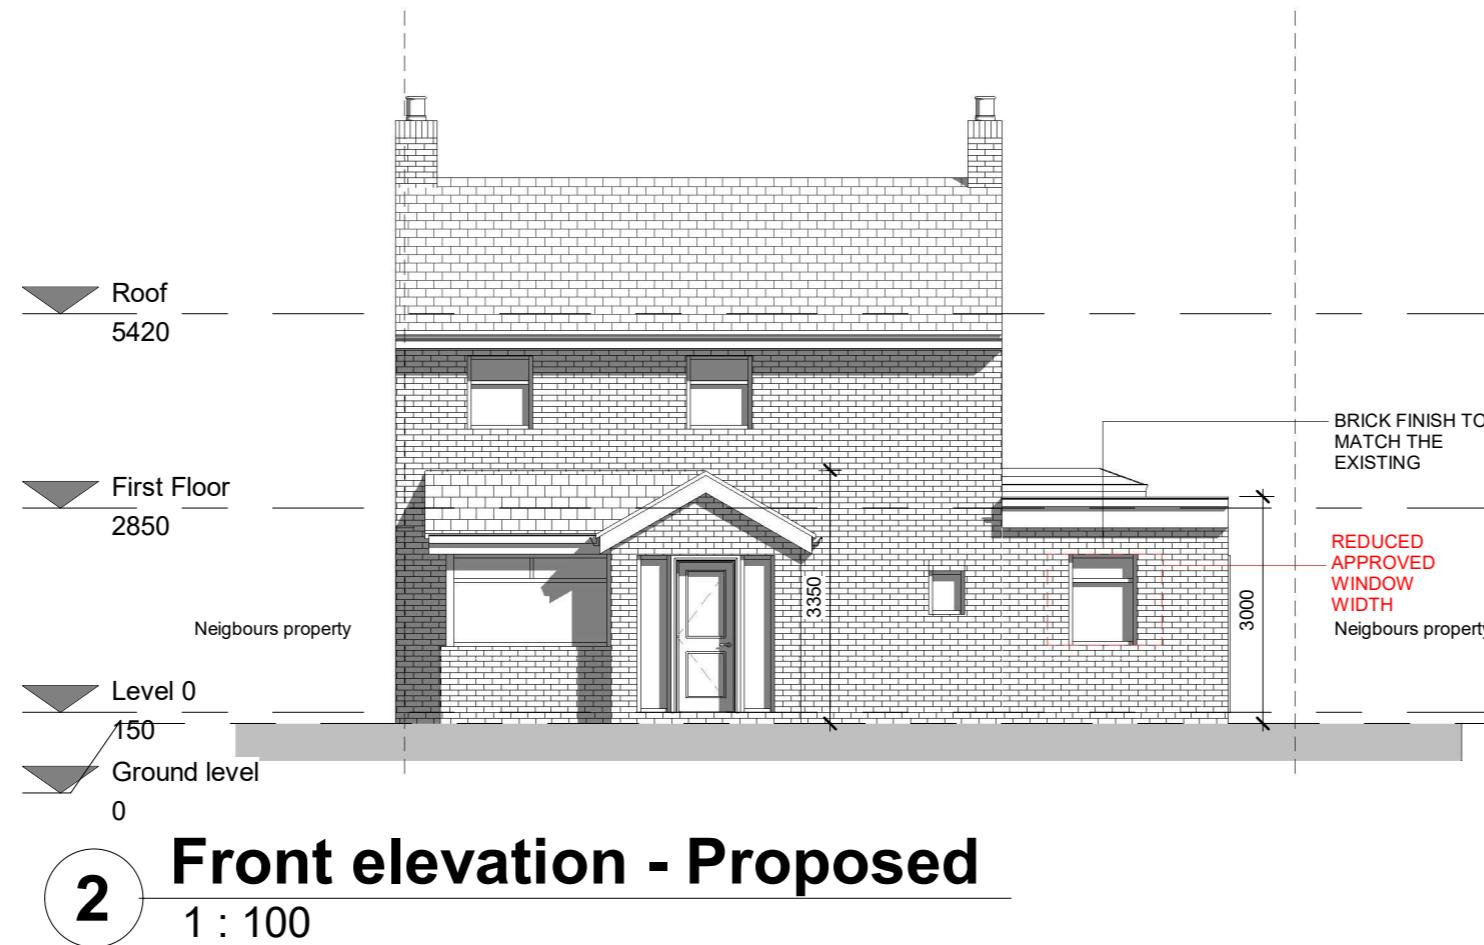

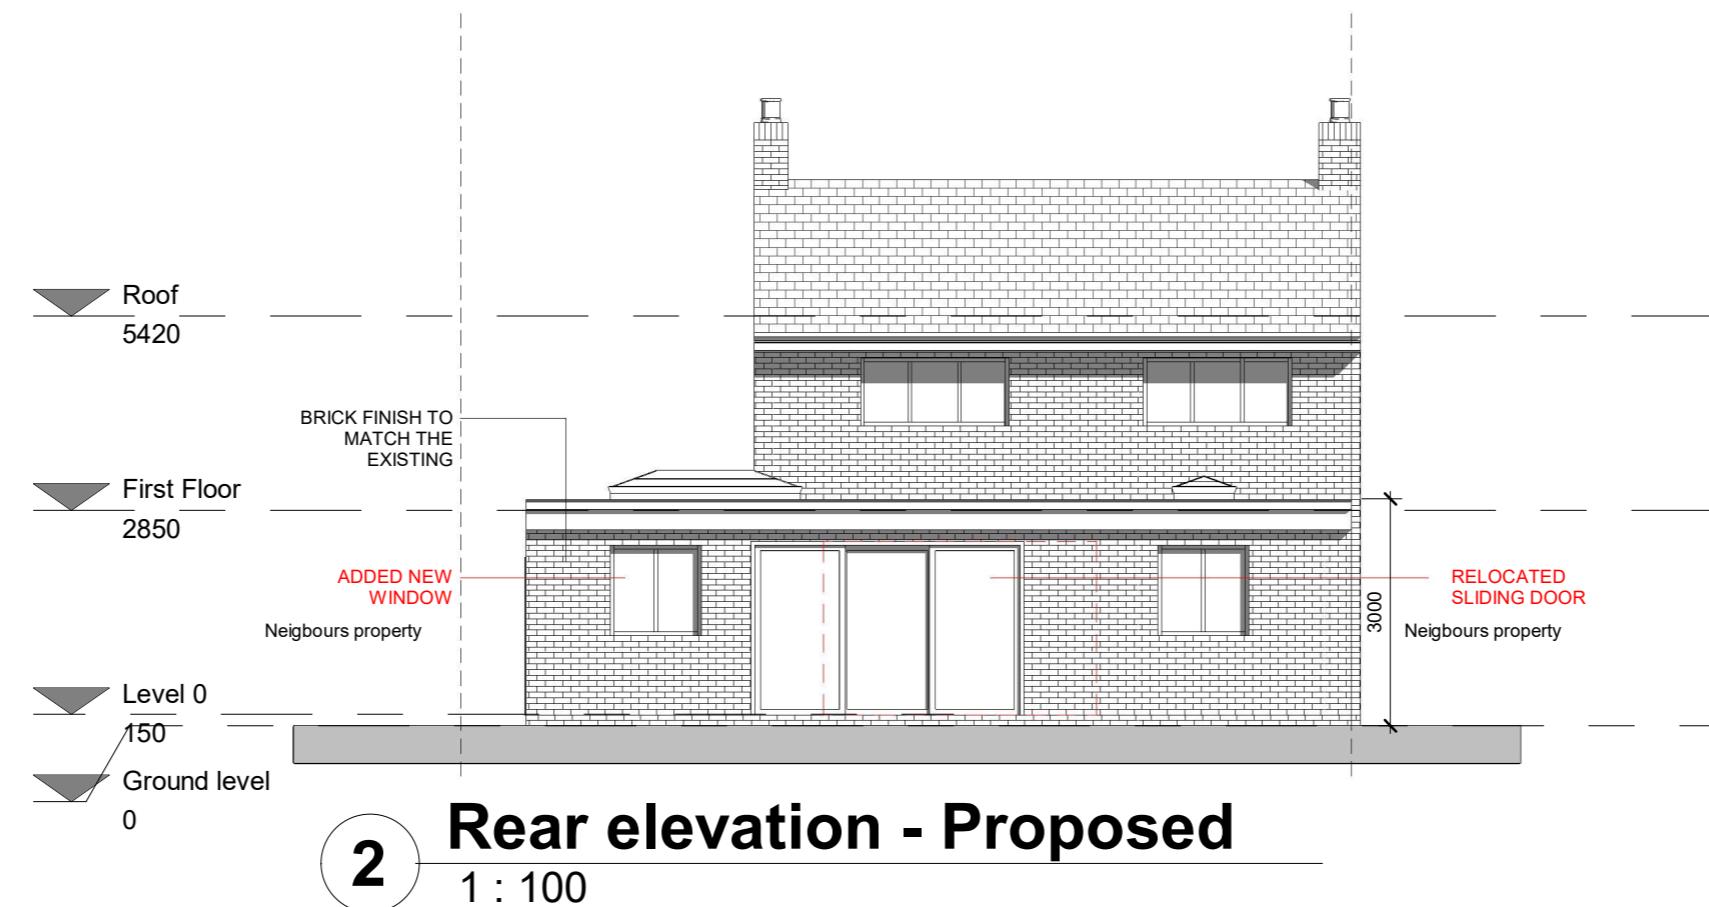

**Insight ProBuild**

DESIGN | PLAN | BUILD  
Telephone: 020 3488 2780  
E-mail: Info@insightprobuild.com

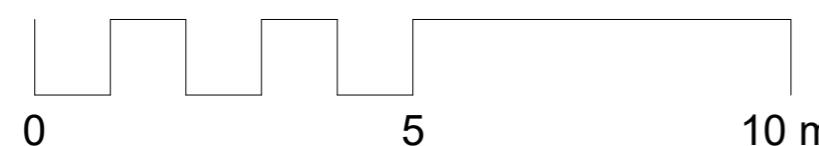

1. DO NOT SCALE FROM THIS DRAWING  
2. ALL DIMENSIONS TO BE CHECKED ON SITE PRIOR TO FABRICATION  
3. THIS DRAWINGS SHOULD BE READ IN CONJUNCTION WITH  
STRUCTURAL ENGINEER'S DRAWINGS (if applicable)  
4. THIS DRAWINGS SHOULD BE READ IN CONJUNCTION WITH  
ENGINEER'S DRAWINGS (if applicable)  
5. COPYRIGHT OF THIS DRAWING REMAIN WITH INSIGHT PROBUILD  
6. ANY DISCREPANCY FOUND BETWEEN THIS DRAWING AND ANY OTHER  
DOCUMENTS MUST REPORT IMMEDIATELY WITH SERVICE BY THE  
CONTRACTOR



ISSUE: Front Porch, Side and Rear Extension

TITLE: Rear elevation

PROJECT: 97 Mulberry Crescent, UB7 9AQ


Scale (@ A3) 1 : 100 Date May 2024

DWG NO: A108  
Draft No :5  
By: MK  
Revision: F

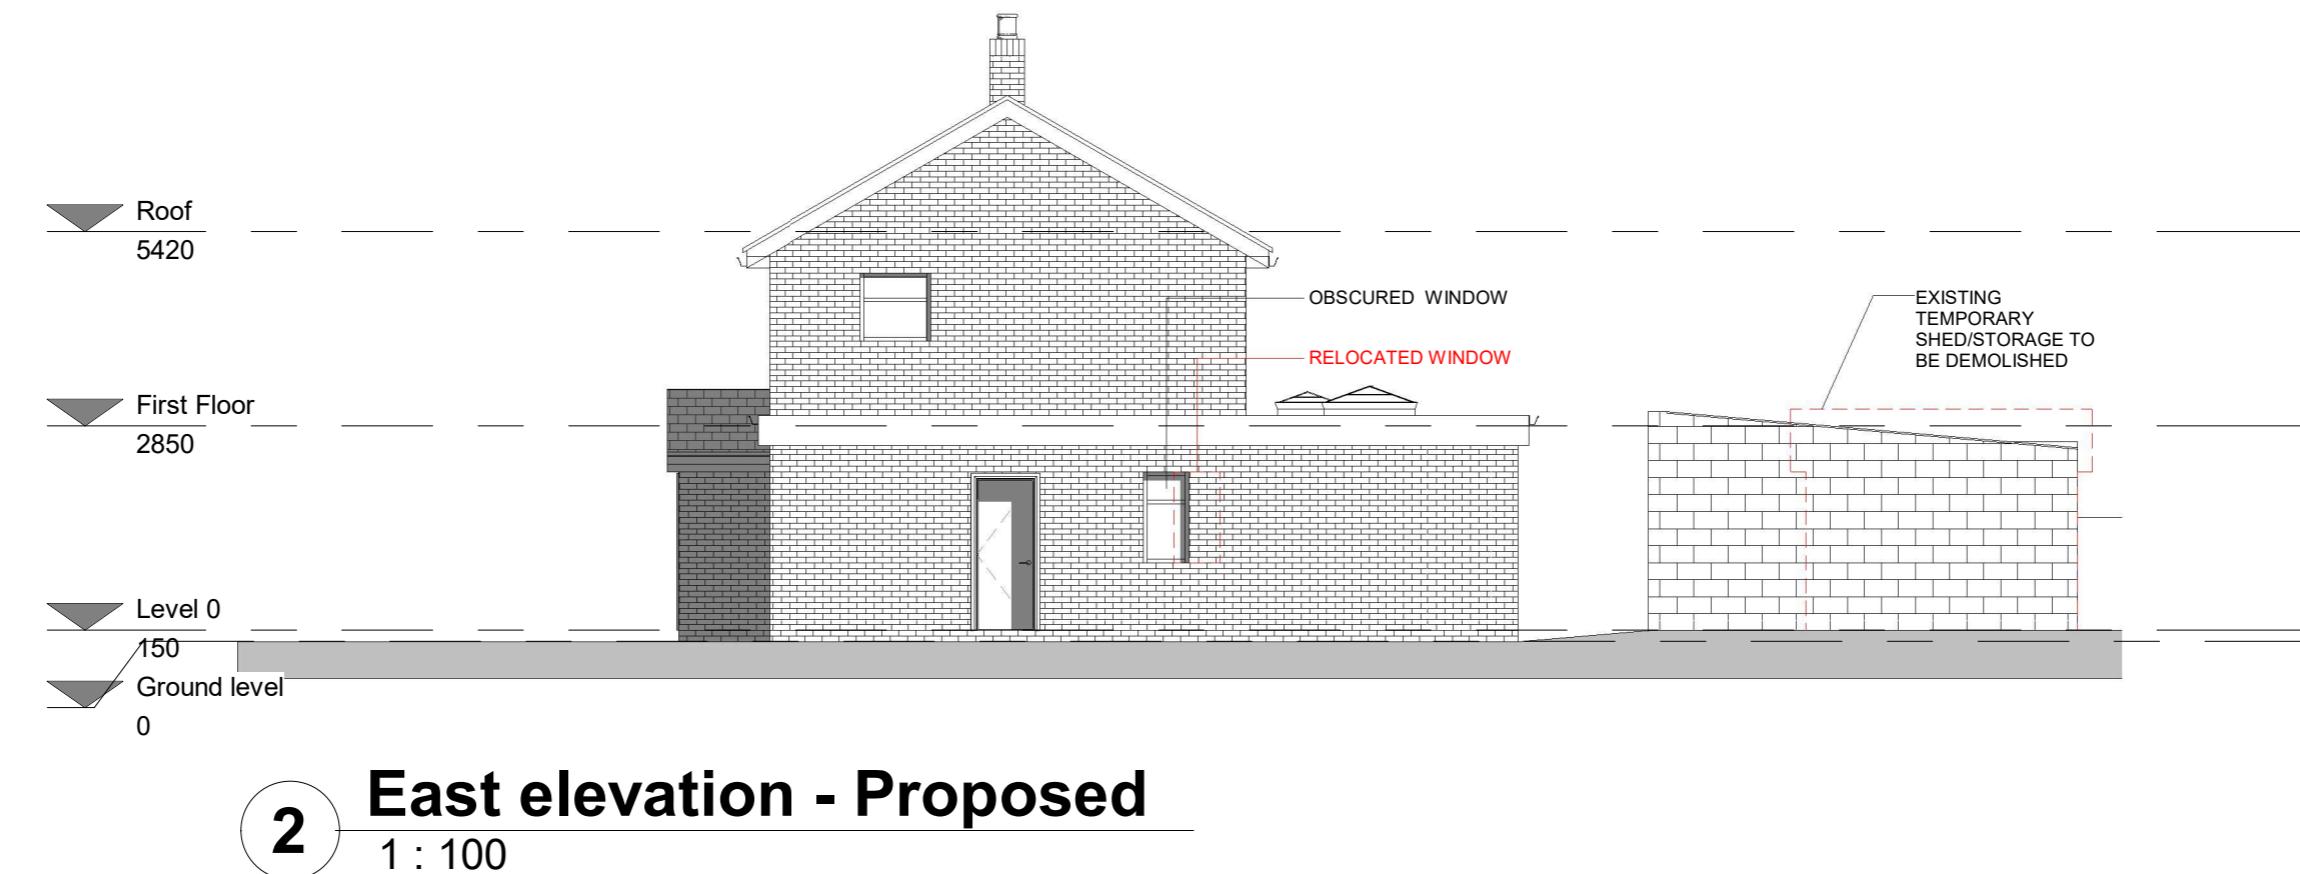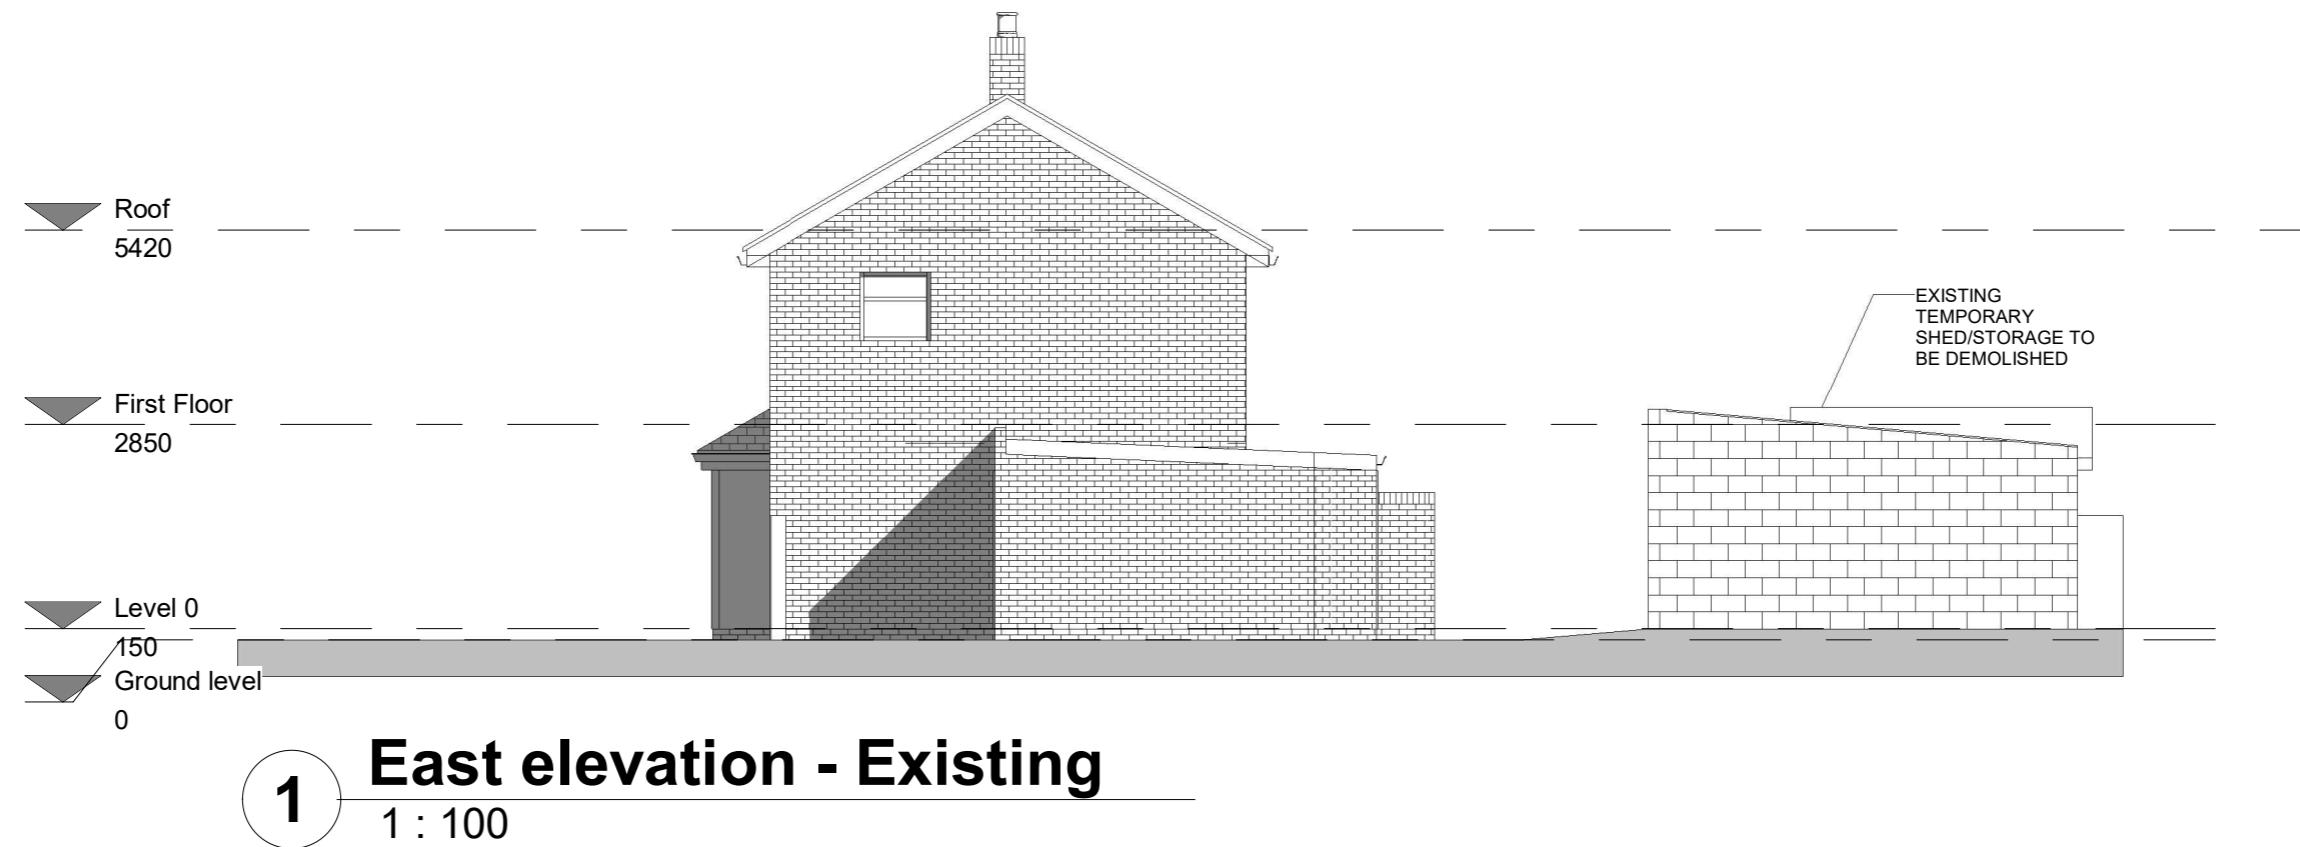

**Insight ProBuild**

DESIGN | PLAN | BUILD  
Telephone: 020 3488 2780  
E-mail: Info@insightprobuild.com

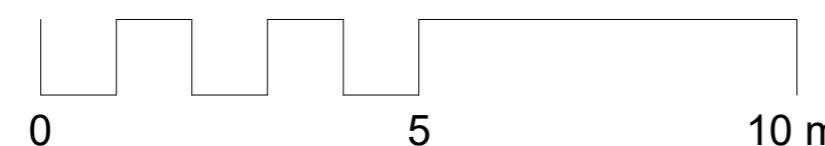


1. DO NOT SCALE FROM THIS DRAWING  
2. ALL DIMENSIONS TO BE CHECKED ON SITE PRIOR TO FABRICATION  
3. THIS DRAWINGS SHOULD BE READ IN CONJUNCTION WITH  
STRUCTURAL ENGINEER'S DRAWINGS (if applicable)  
4. THIS DRAWINGS SHOULD BE READ IN CONJUNCTION WITH  
ENGINEER'S DRAWINGS (if applicable)  
5. COPYRIGHT OF THIS DRAWING REMAIN WITH INSIGHT PROBUILD  
6. ANY DISCREPANCY FOUND BETWEEN THIS DRAWING AND ANY OTHER  
DOCUMENTS MUST REPORT IMMEDIATELY WITH SERVICE BY THE  
CONTRACTOR

ISSUE:  
Front Porch, Side and Rear Extension  
PROJECT:  
97 Mulberry Crescent, UB7 9AQ


TITLE  
East elevation  
Scale (@ A3)  
1 : 100  
Date  
May 2024

DWG NO:  
Draft No :5  
By: MK  
Revision: F

A109

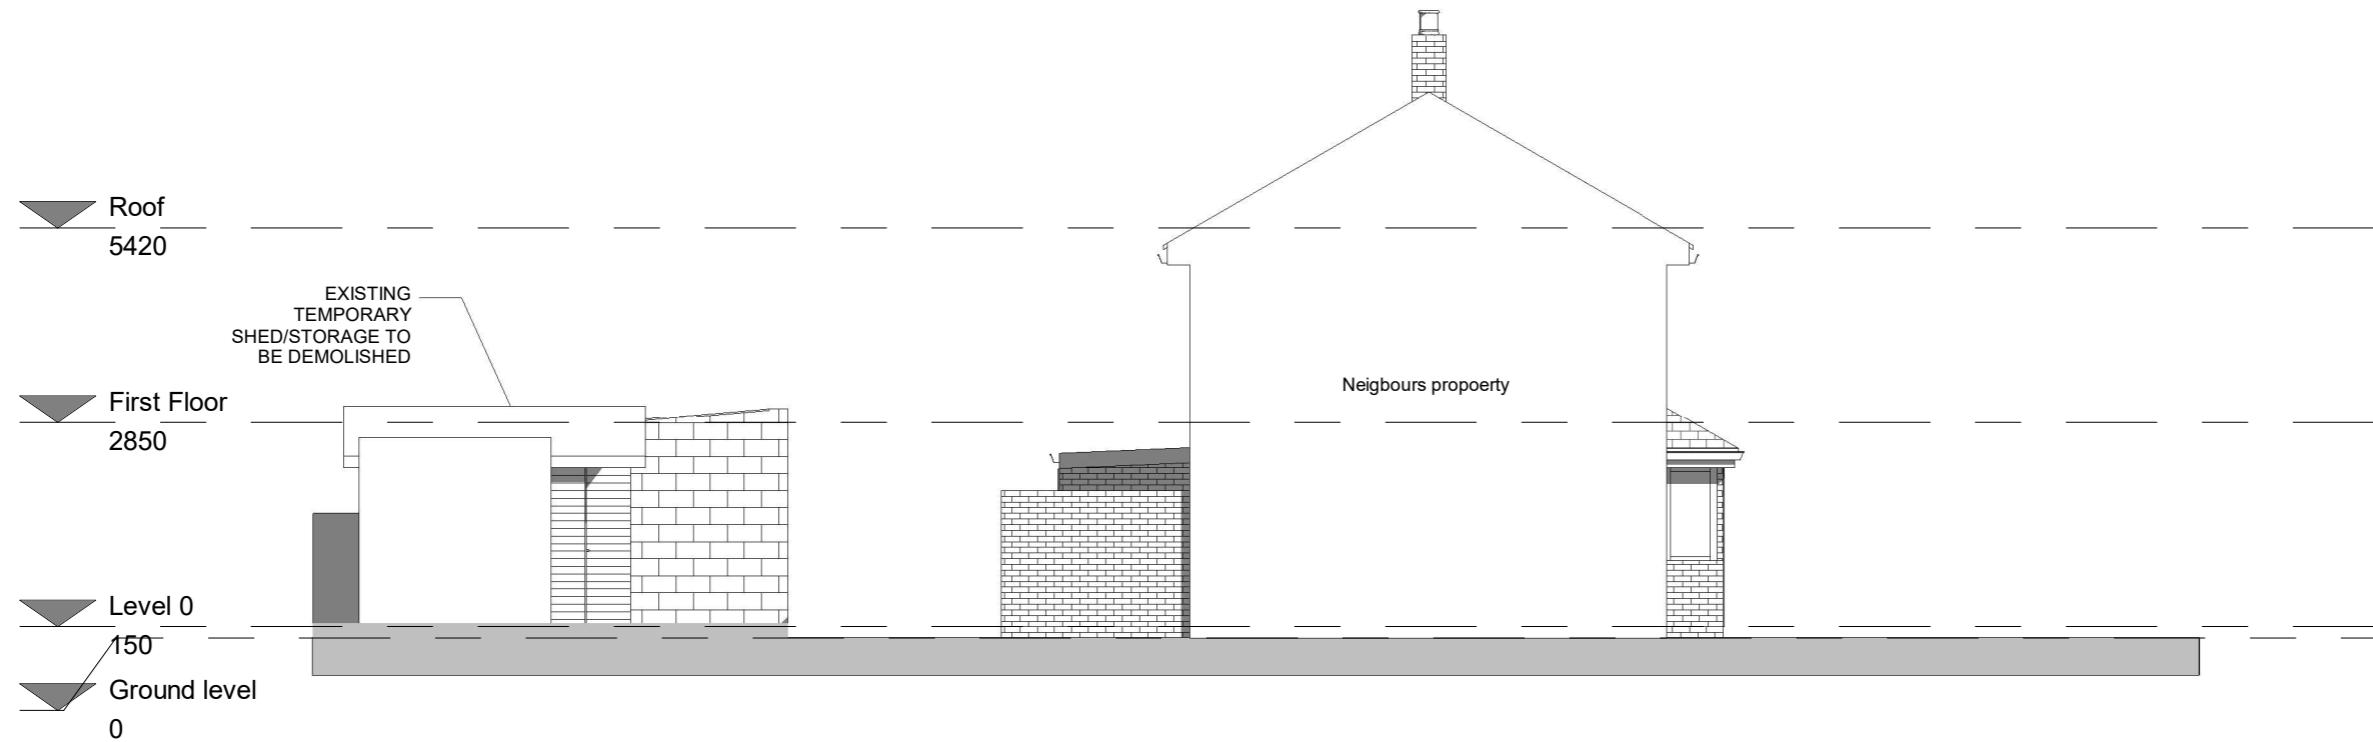

1 West elevation - Existing  
1 : 100

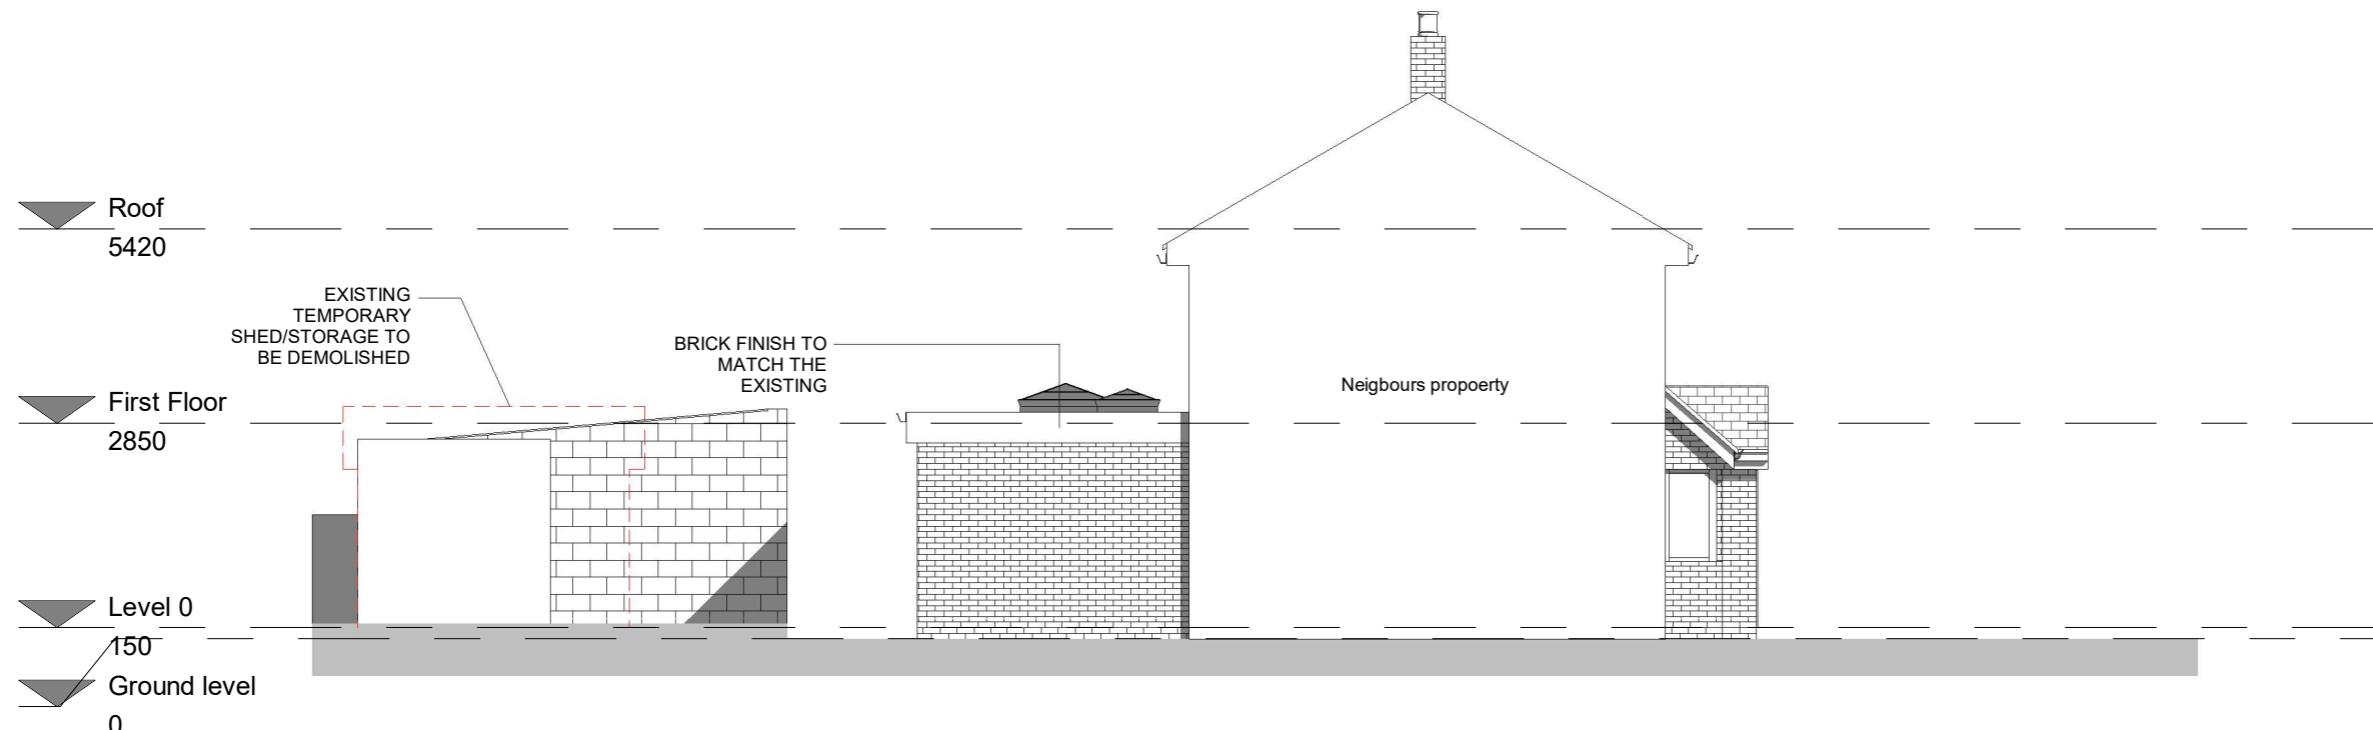

2 West elevation - Proposed  
1 : 100

