




**PROPOSED FRONT ELEVATION**  
SCALE 1: 100



**PROPOSED REAR ELEVATION**  
SCALE 1: 100

Client	Vivek Kumar
Project	316, Field End Road, Eastcote, HA4 9PA
Job Title	Two Story Side Extension
Drawing Title PROPOSED ELEVATIONS	
Date	Drawing No. OCT 2023 RDK/HA/1329/DWG- 05
Revision:	
Date:	
Suitability	
Ref Archt. Dwg.	
Designer :	
	<b>RDK CIVIL ENGINEERING LIMITED</b> 1, Fernhill Court, Almondsbury, BS32 4LX
1:50	Scale 1:50
1m	0 1m 2m
1:100	Scale 1:100
2m	0 2m 4m

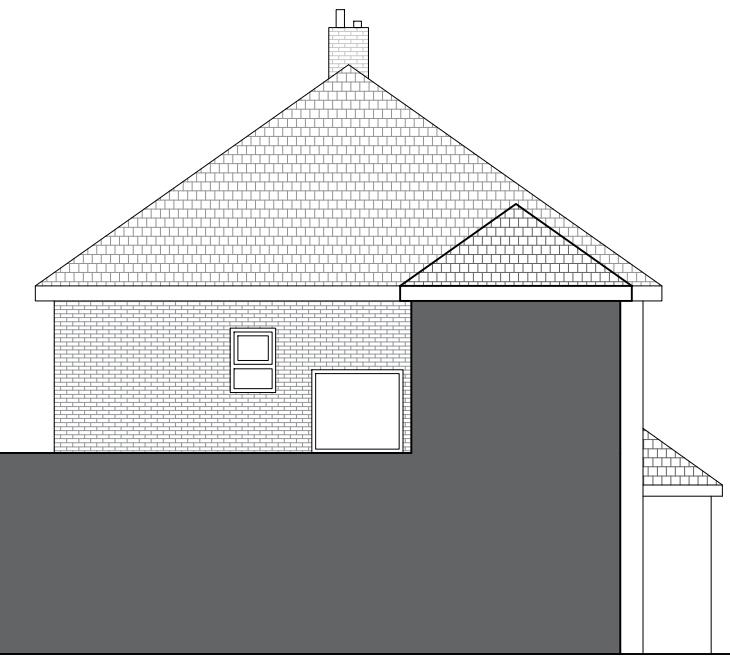

**PROPOSED LEFT SIDE ELEVATION**  
SCALE 1: 100



**PROPOSED RIGHT SIDE ELEVATION**  
SCALE 1: 100