


**EXISTING FRONT ELEVATION**  
SCALE 1: 100



**EXISTING REAR ELEVATION**  
SCALE 1: 100

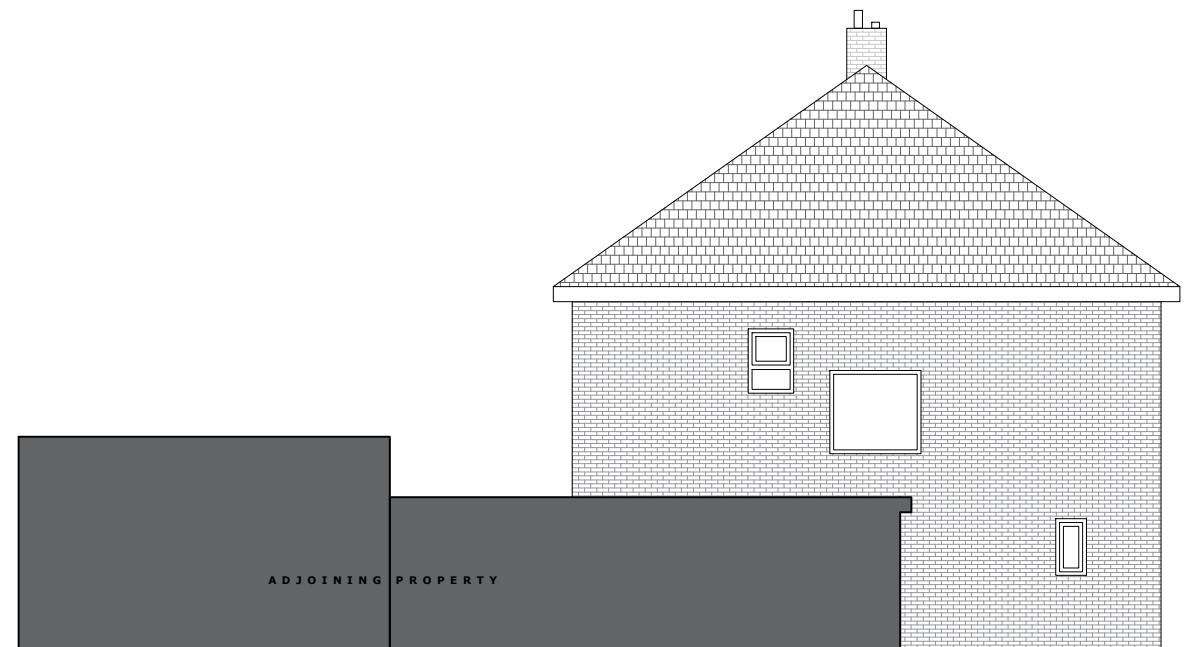

**EXISTING LEFT SIDE ELEVATION**  
SCALE 1: 100



**EXISTING RIGHT SIDE ELEVATION**  
SCALE 1: 100

Client	Vivek Kumar
Project	316, Field End Road, Eastcote, HA4 9PA
Job Title	Proposed Single Story Side Extension
Drawing Title EXISTING ELEVATIONS	
Date	JAN 2024
Drawing No.	RDK/HA/1329/DWG- 04
Revision:	
Date:	
Suitability	
Ref Archt. Dwg.	
Designer :	
 RDK CIVIL ENGINEERING LIMITED	1, Fernhill Court, Almondsbury, BS32 4LX
1:50	Scale 1:50
1m	0 1m 2m
1:100	Scale 1:100
2m	0 2m 4m