


Client	Vivek Kumar		
Project	316, Field End Road, Eastcote, HA4 9PA		
Job Title	Proposed Single Story Side Extension		
Drawing Title PROPOSED ELEVATIONS			
Date	Drawing No. JAN 2024		
Revision:			
Date:			
Suitability			
Ref Archt. Dwg.			
Designer :			
	RDK CIVIL ENGINEERING LIMITED 1, Fernhill Court, Almondsbury, BS32 4LX		
1:50	Scale 1:50		
1m	0	1m	2m
1:100	Scale 1:100		
2m	0	2m	4m




PROPOSED FRONT ELEVATION
SCALE 1: 100



PROPOSED REAR ELEVATION
SCALE 1: 100

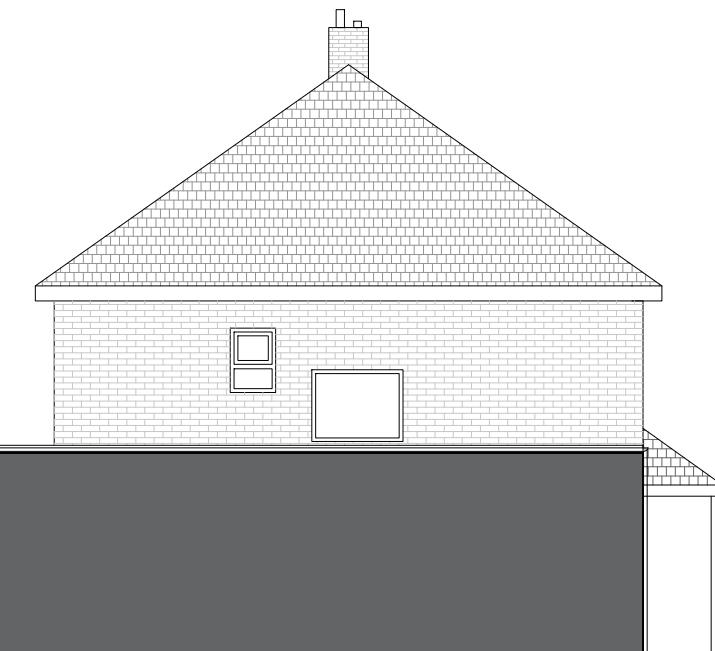

PROPOSED LEFT SIDE ELEVATION
SCALE 1: 100

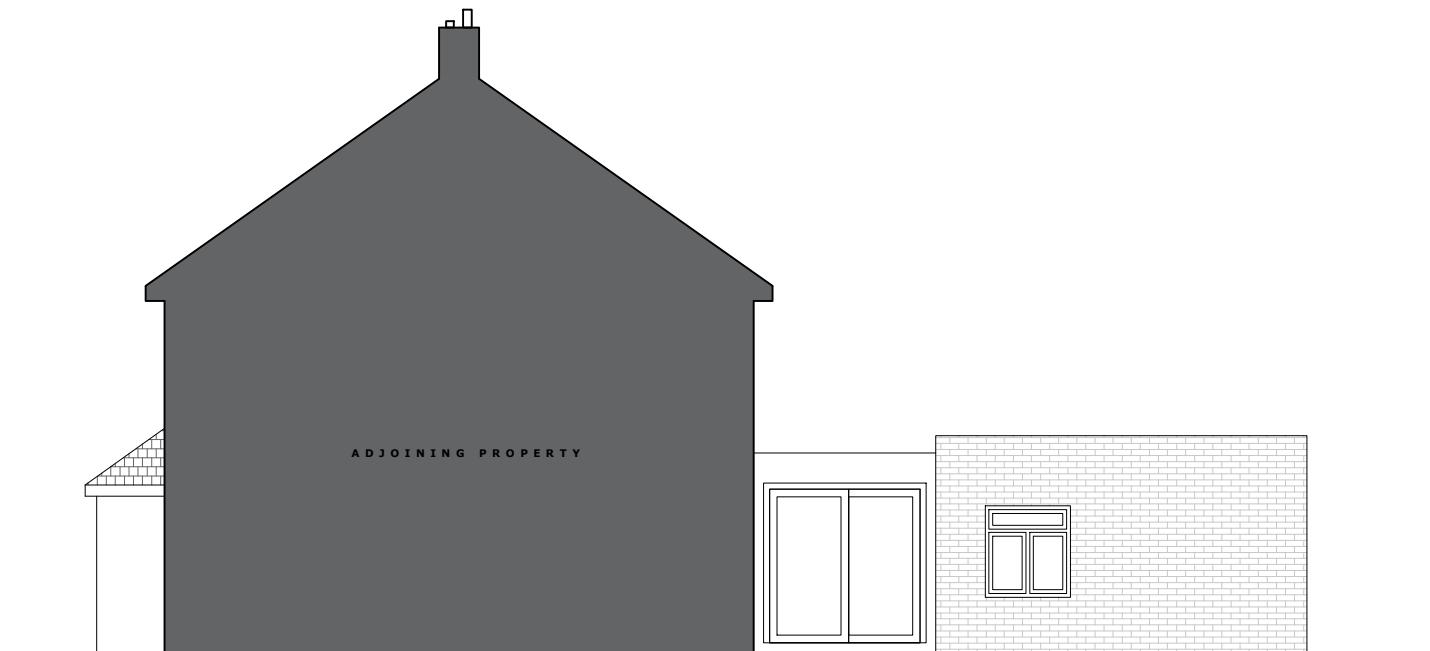

PROPOSED RIGHT SIDE ELEVATION
SCALE 1: 100